
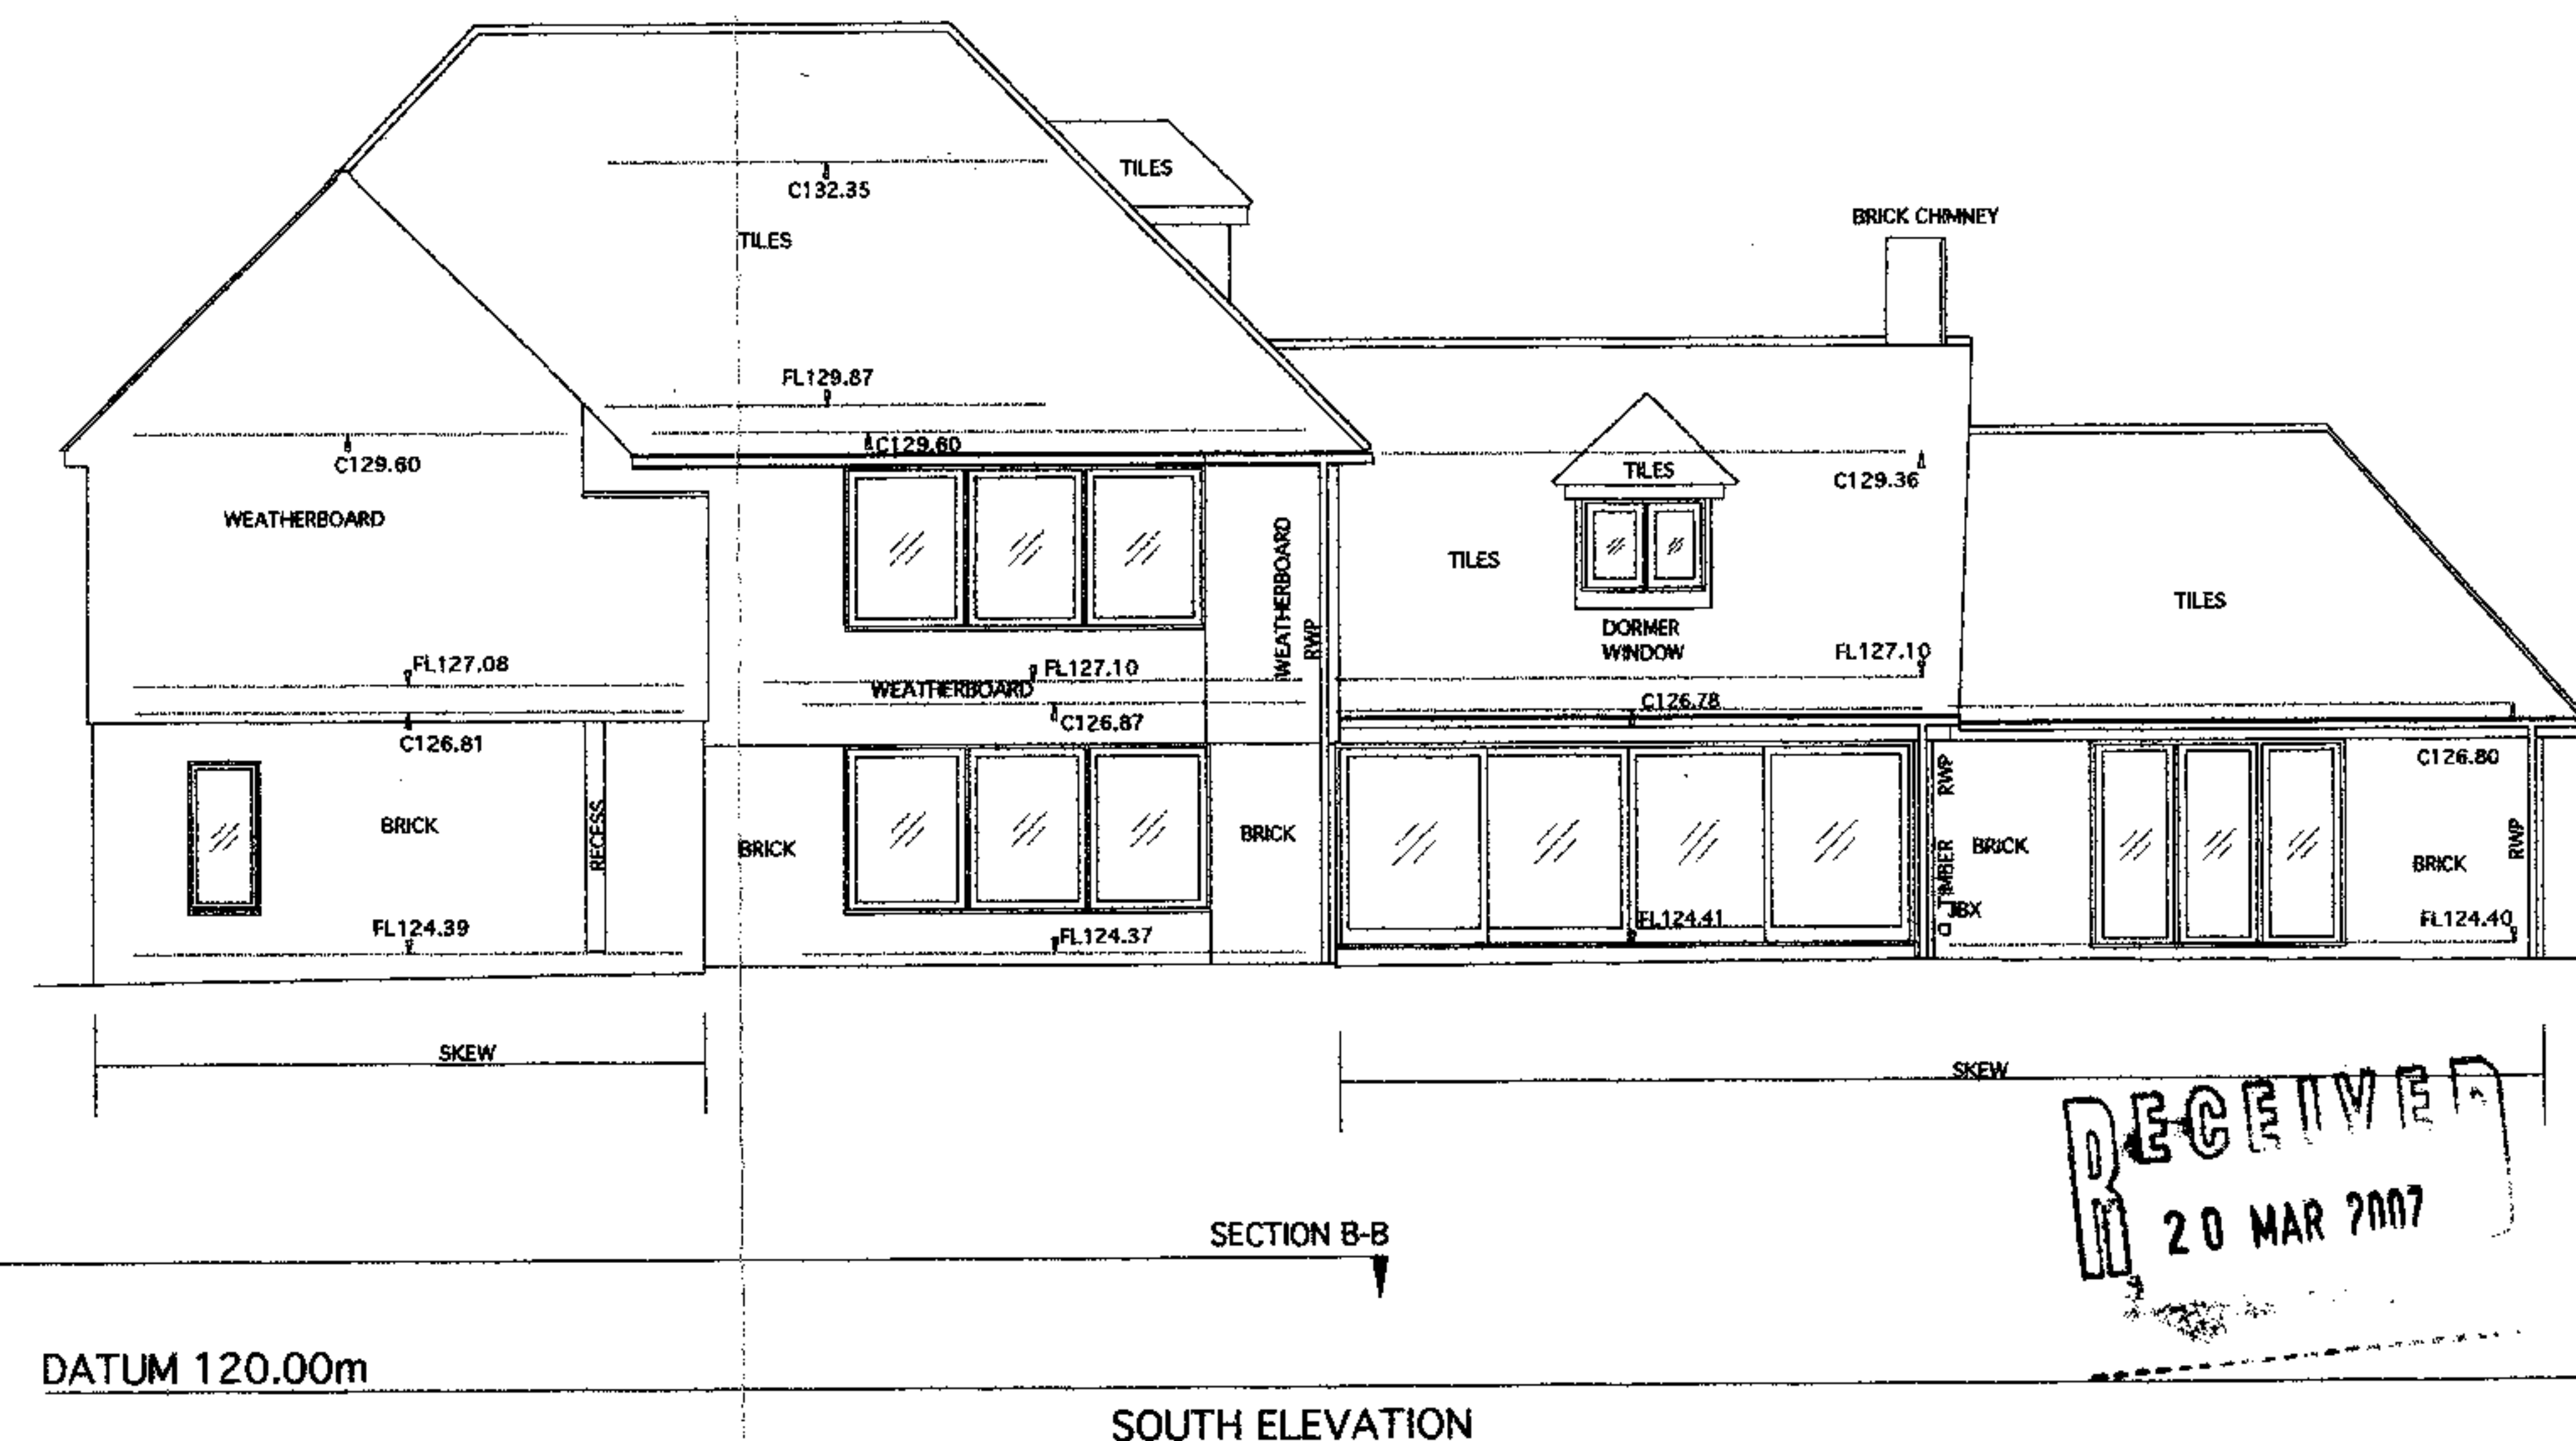
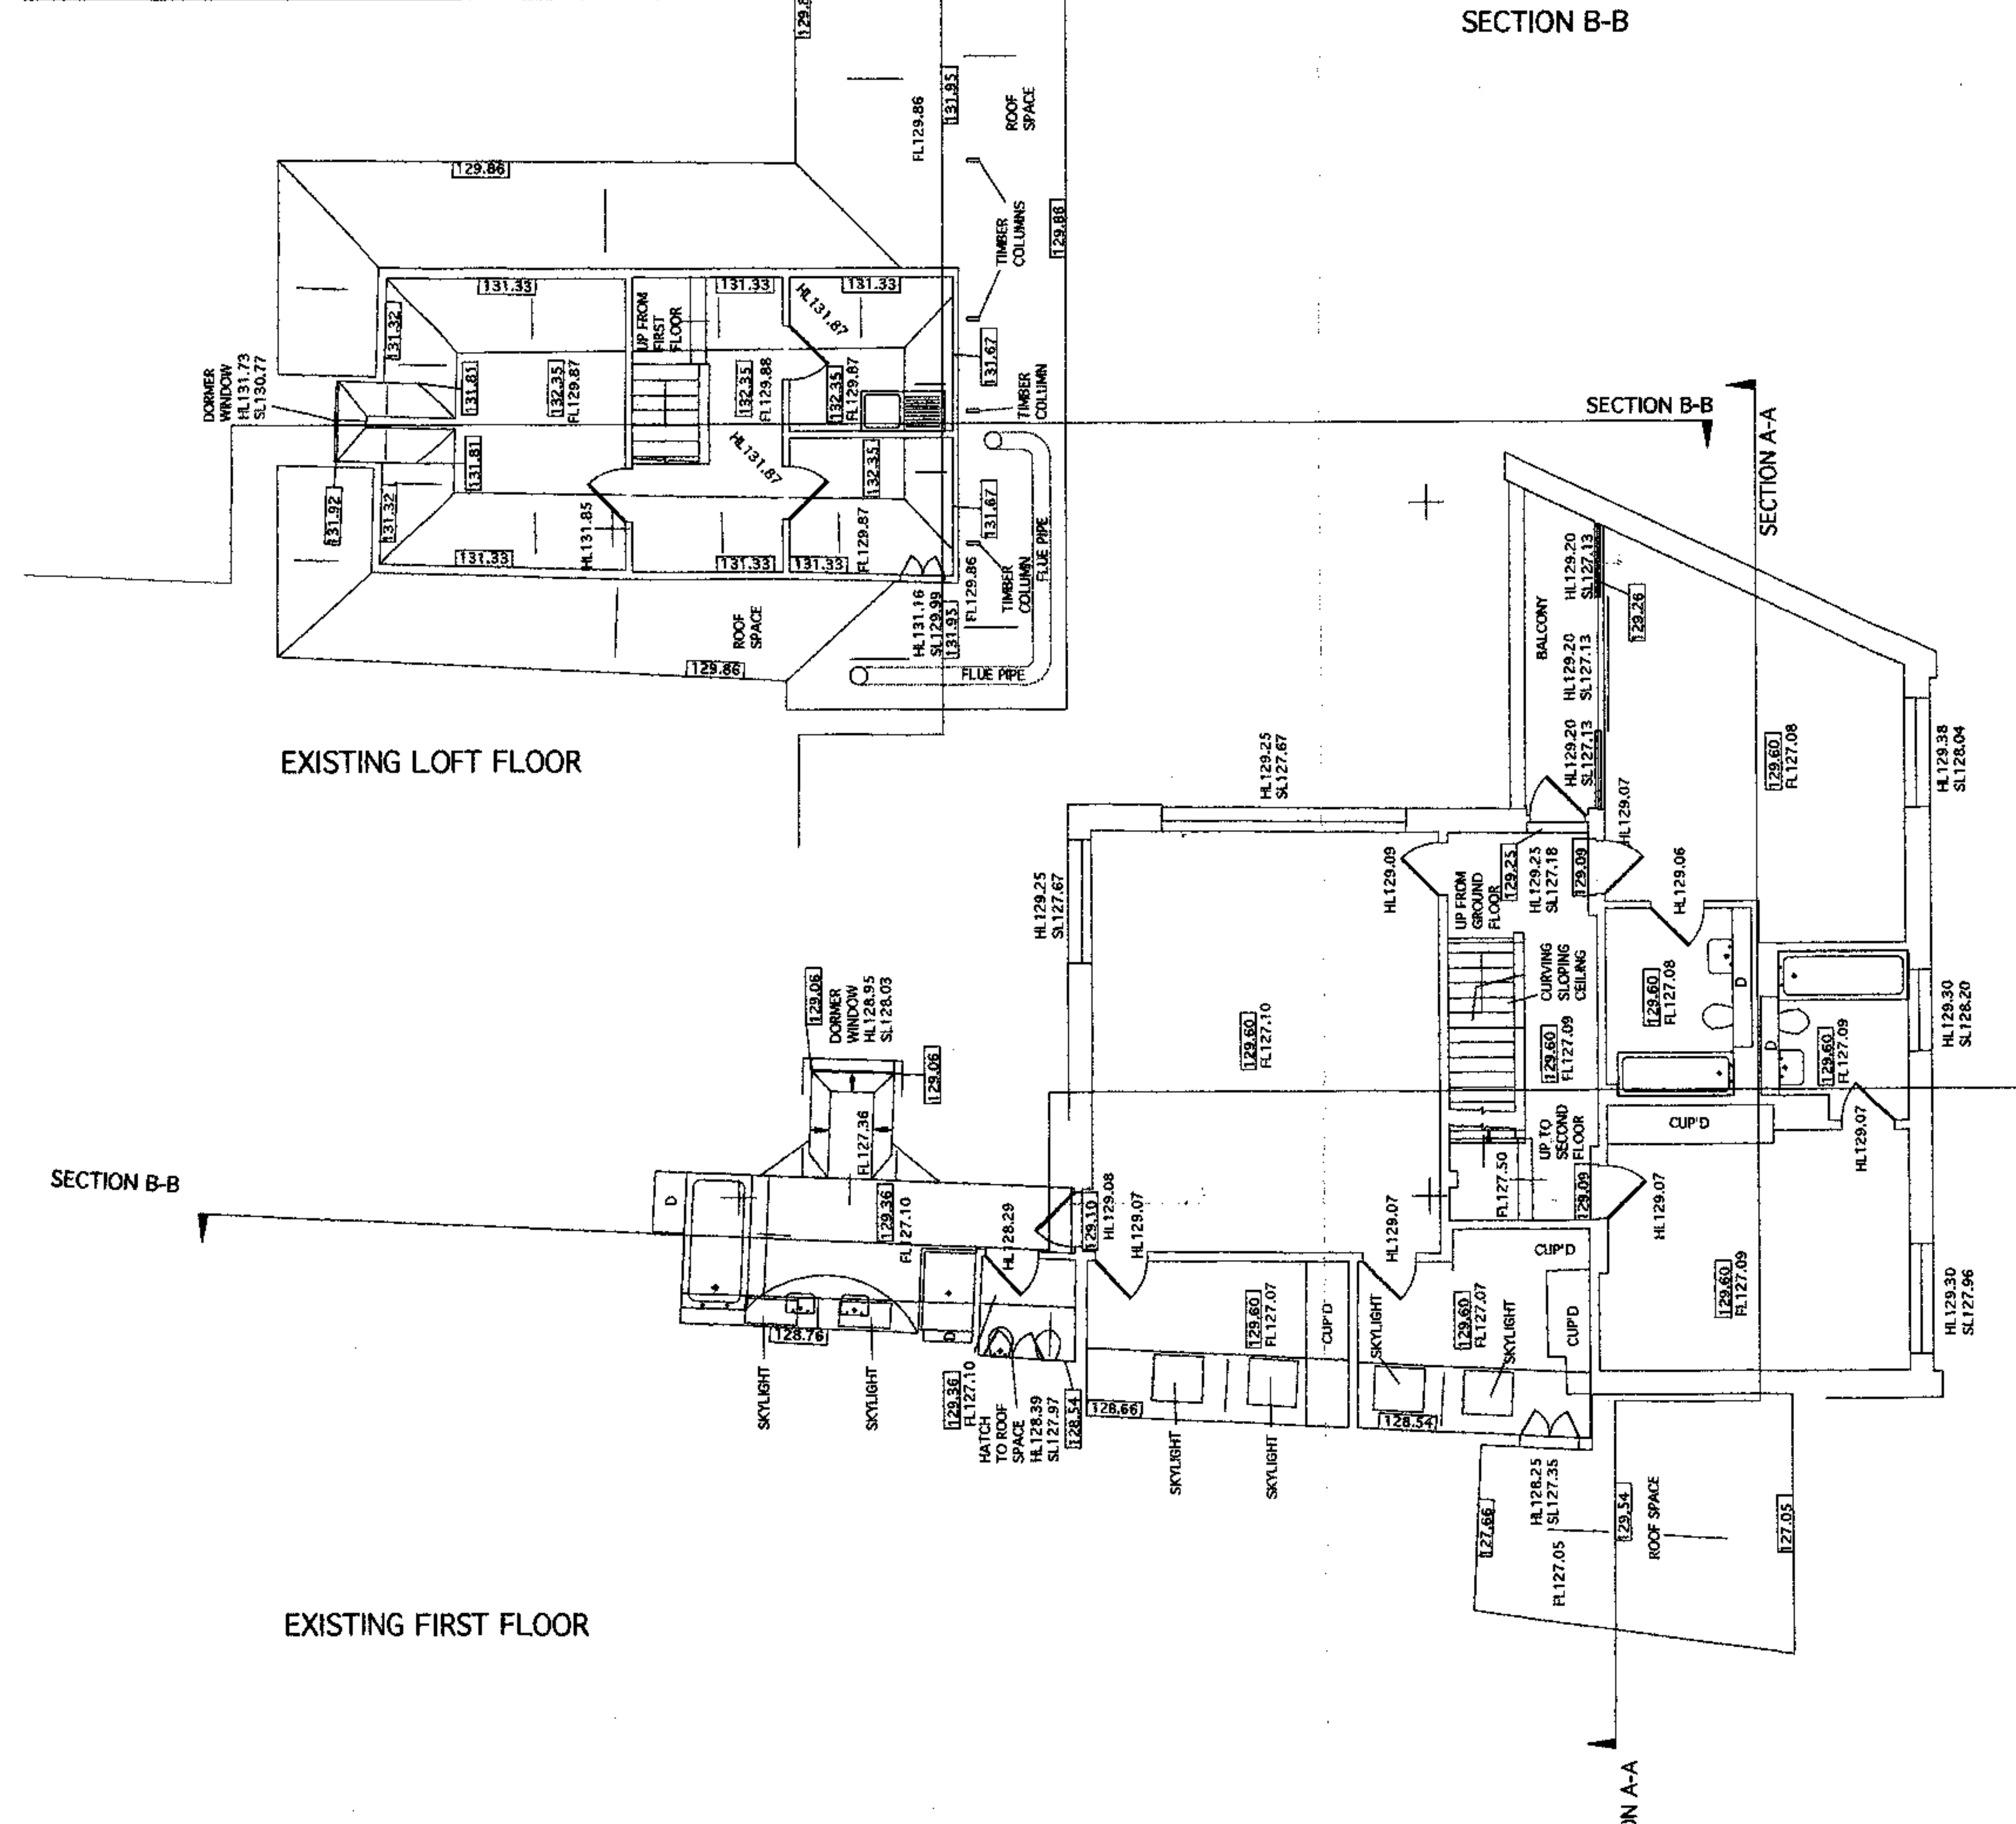
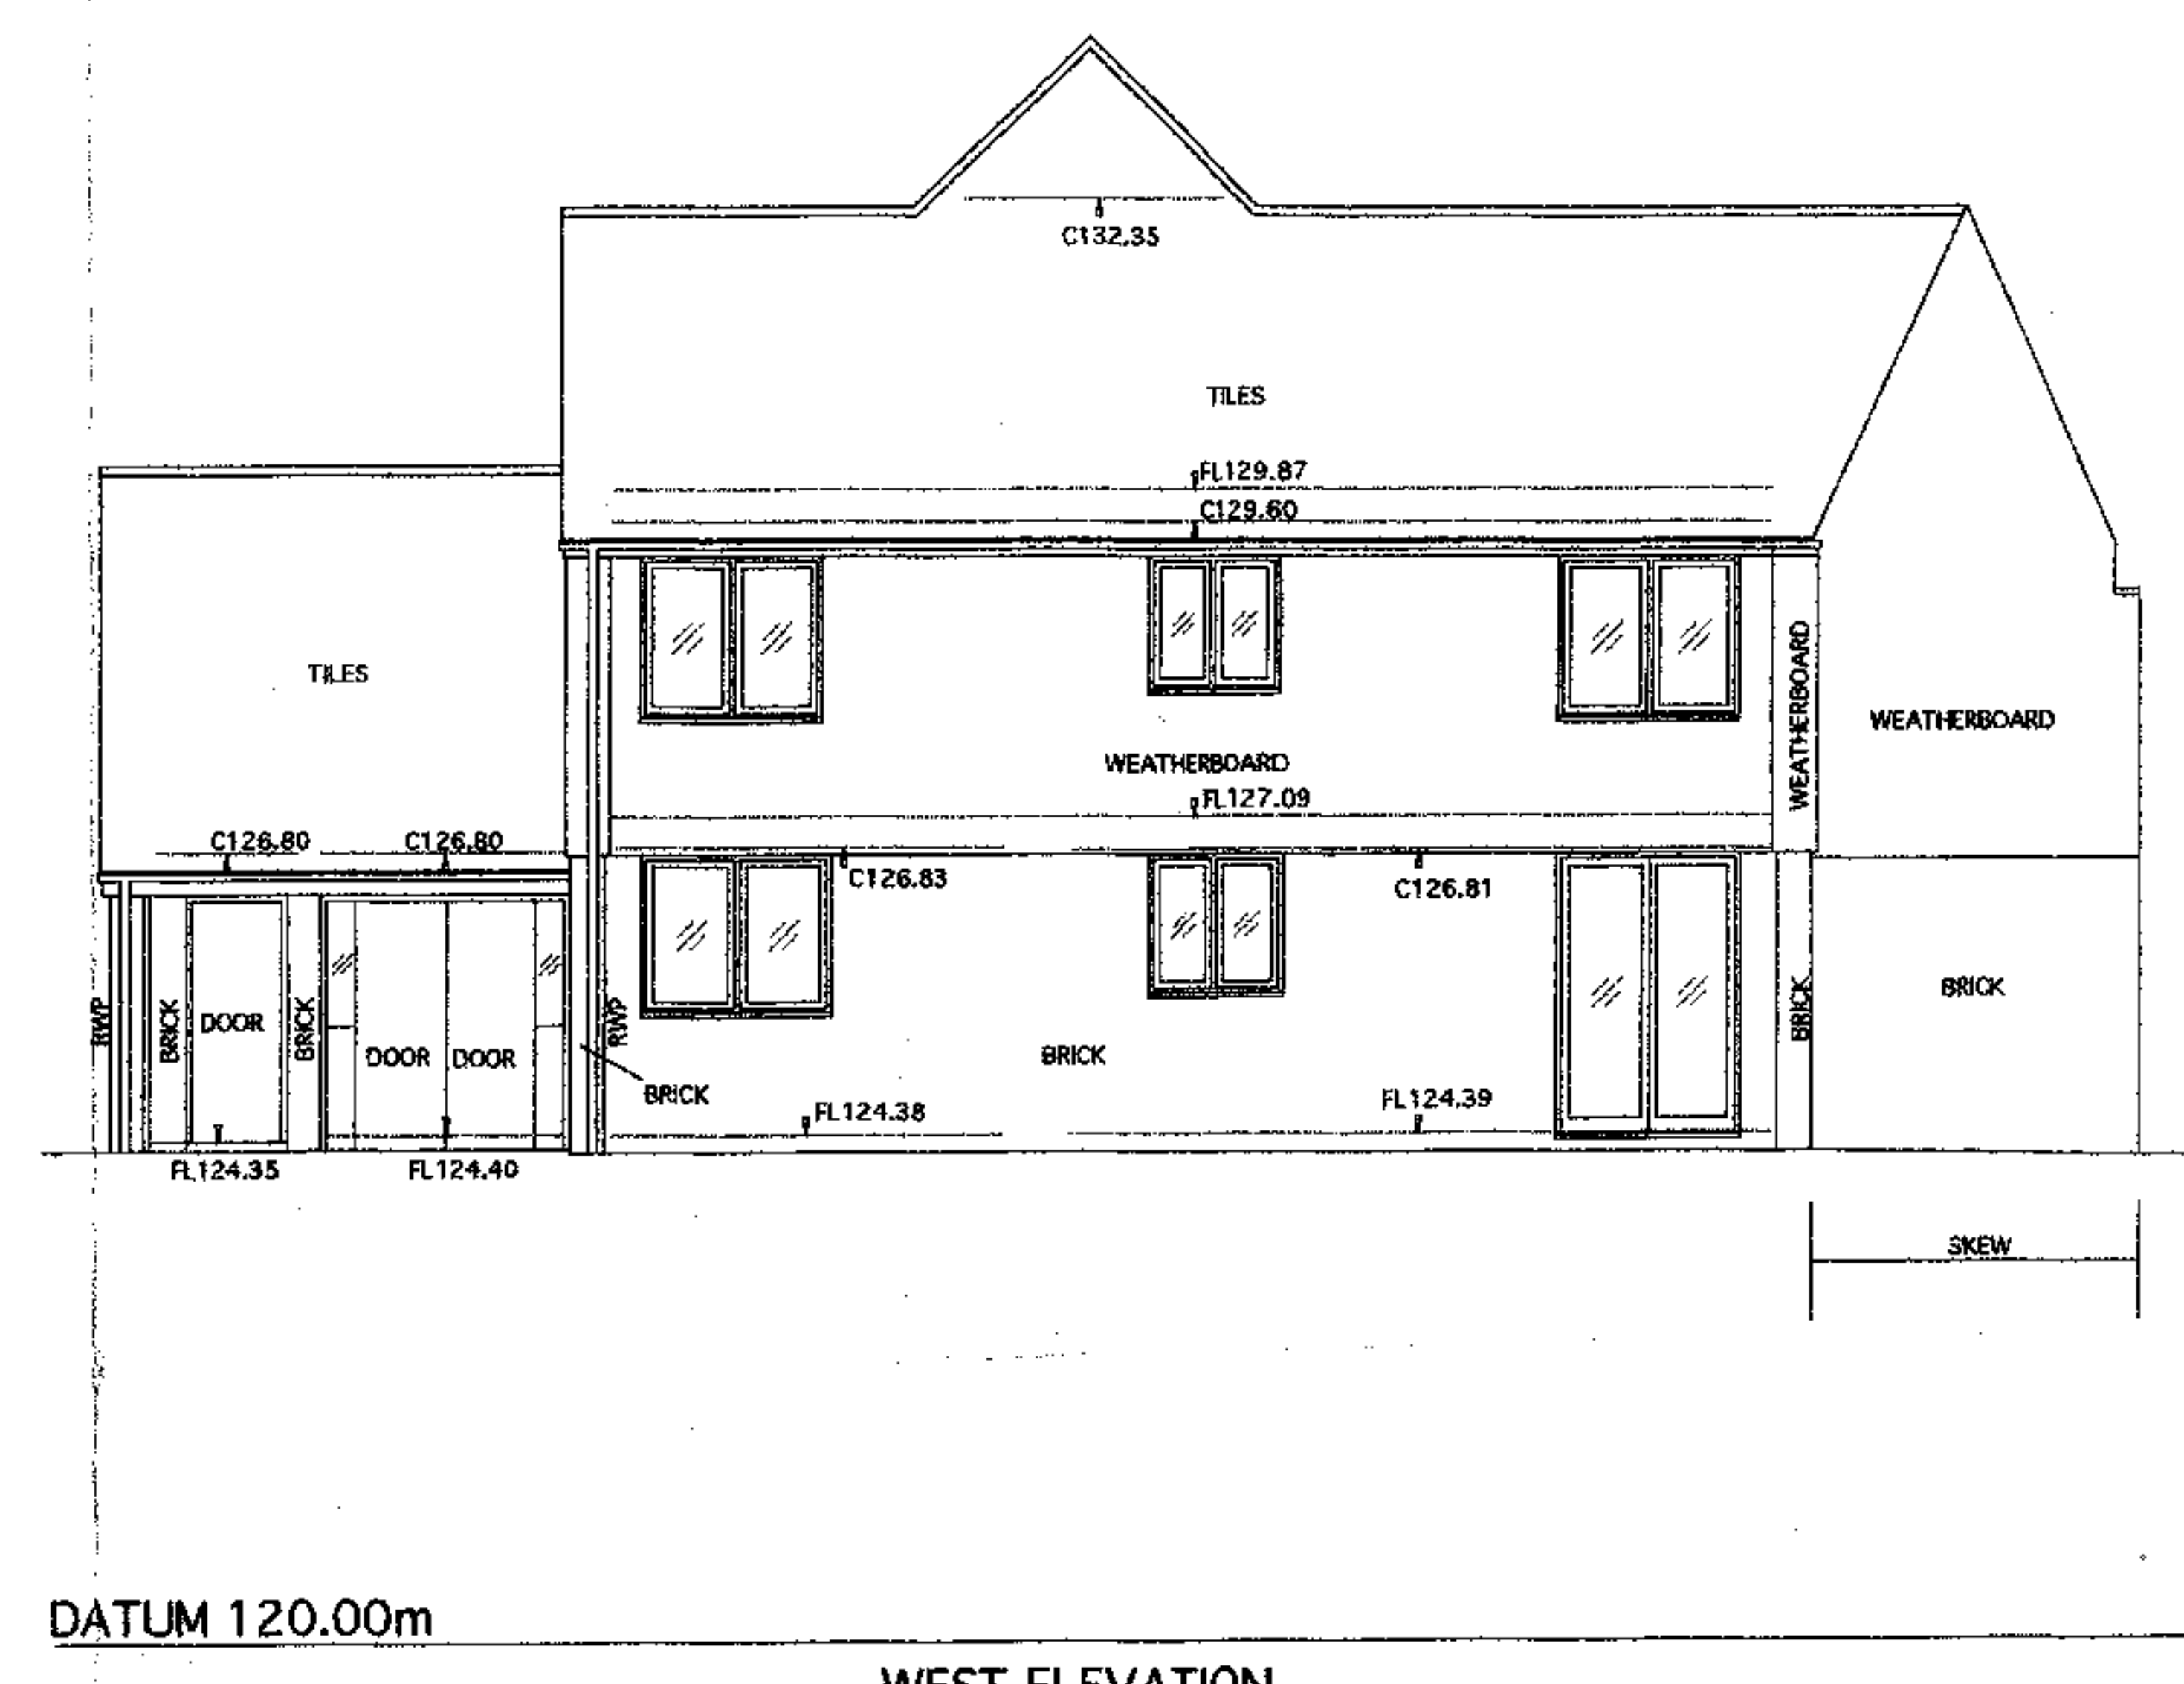


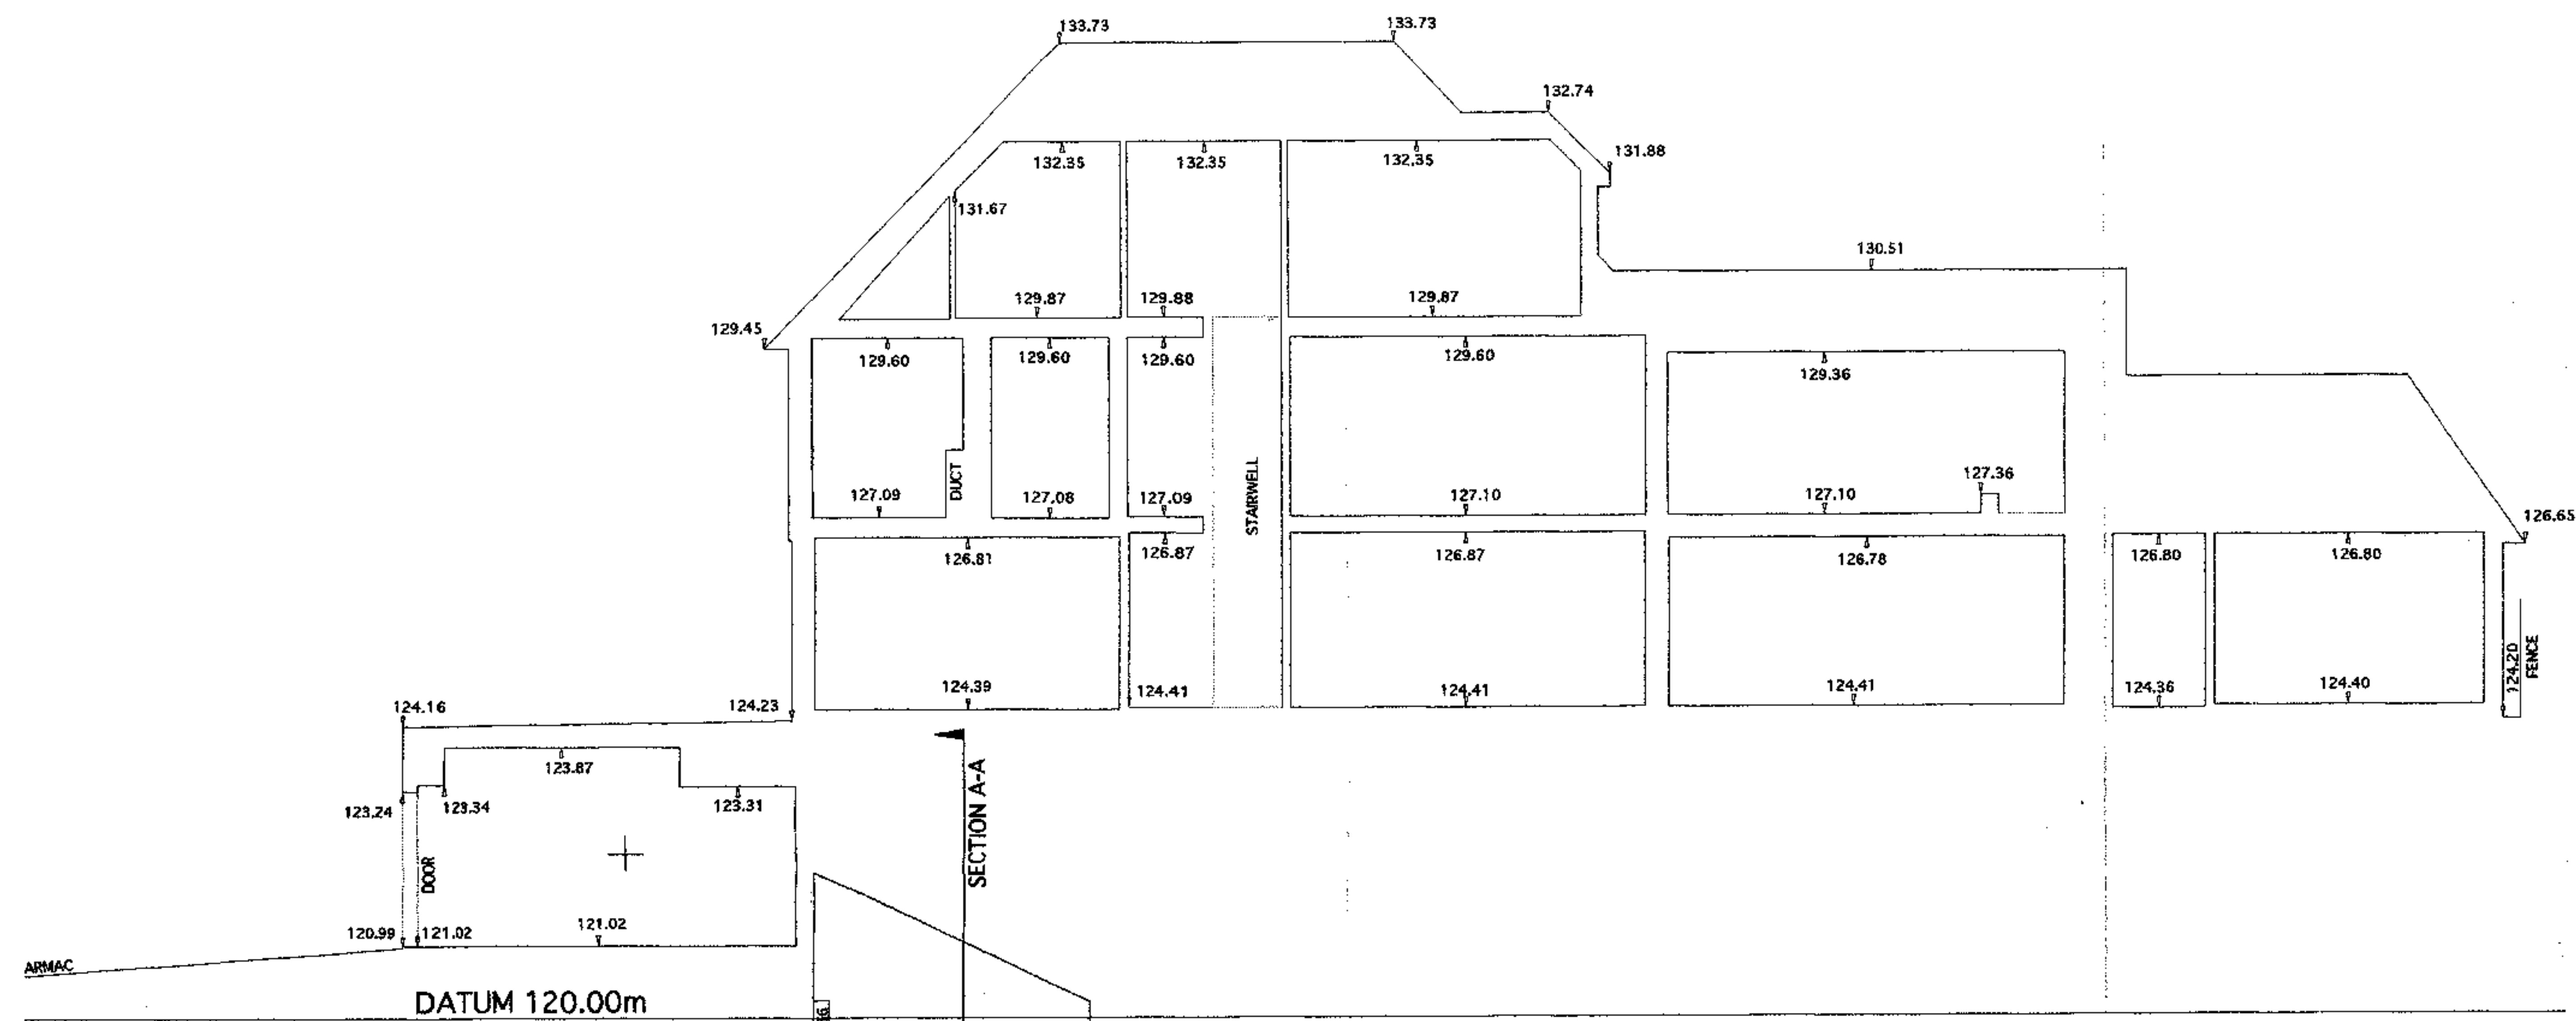

EDI SURVEYS LTD.		163-165, RANELAGH ROAD, IPSWICH, SUFFOLK, IP2 0AH.	
www.edisurveys.co.uk		Tel: (01473) 211222 Fax: (01473) 221660 Email: enquiry@edisurveys.co.uk	
PROJECT 3 Oakhill Way NW3	Job No.	8537	
	Size/Scale	A2@1:100	
	Surveyor	L. Warrell	
	Date	Dec. 2004	
CLIENT The Charlton Brown Partnership The Old Chapel Shepherd's Walk Hampstead London NW3 5UE	Checked	GMP	
	Notes: The vertical control of this survey is based on OS datum as translated from GPS coordinates using the OS4002 transformation as supplied by the OS. This may differ from existing OS benchmarks in the area which should be disregarded; all levels should be taken from EDI survey stations.		
DRAWING No. 932/S 02A	EXISTING		