


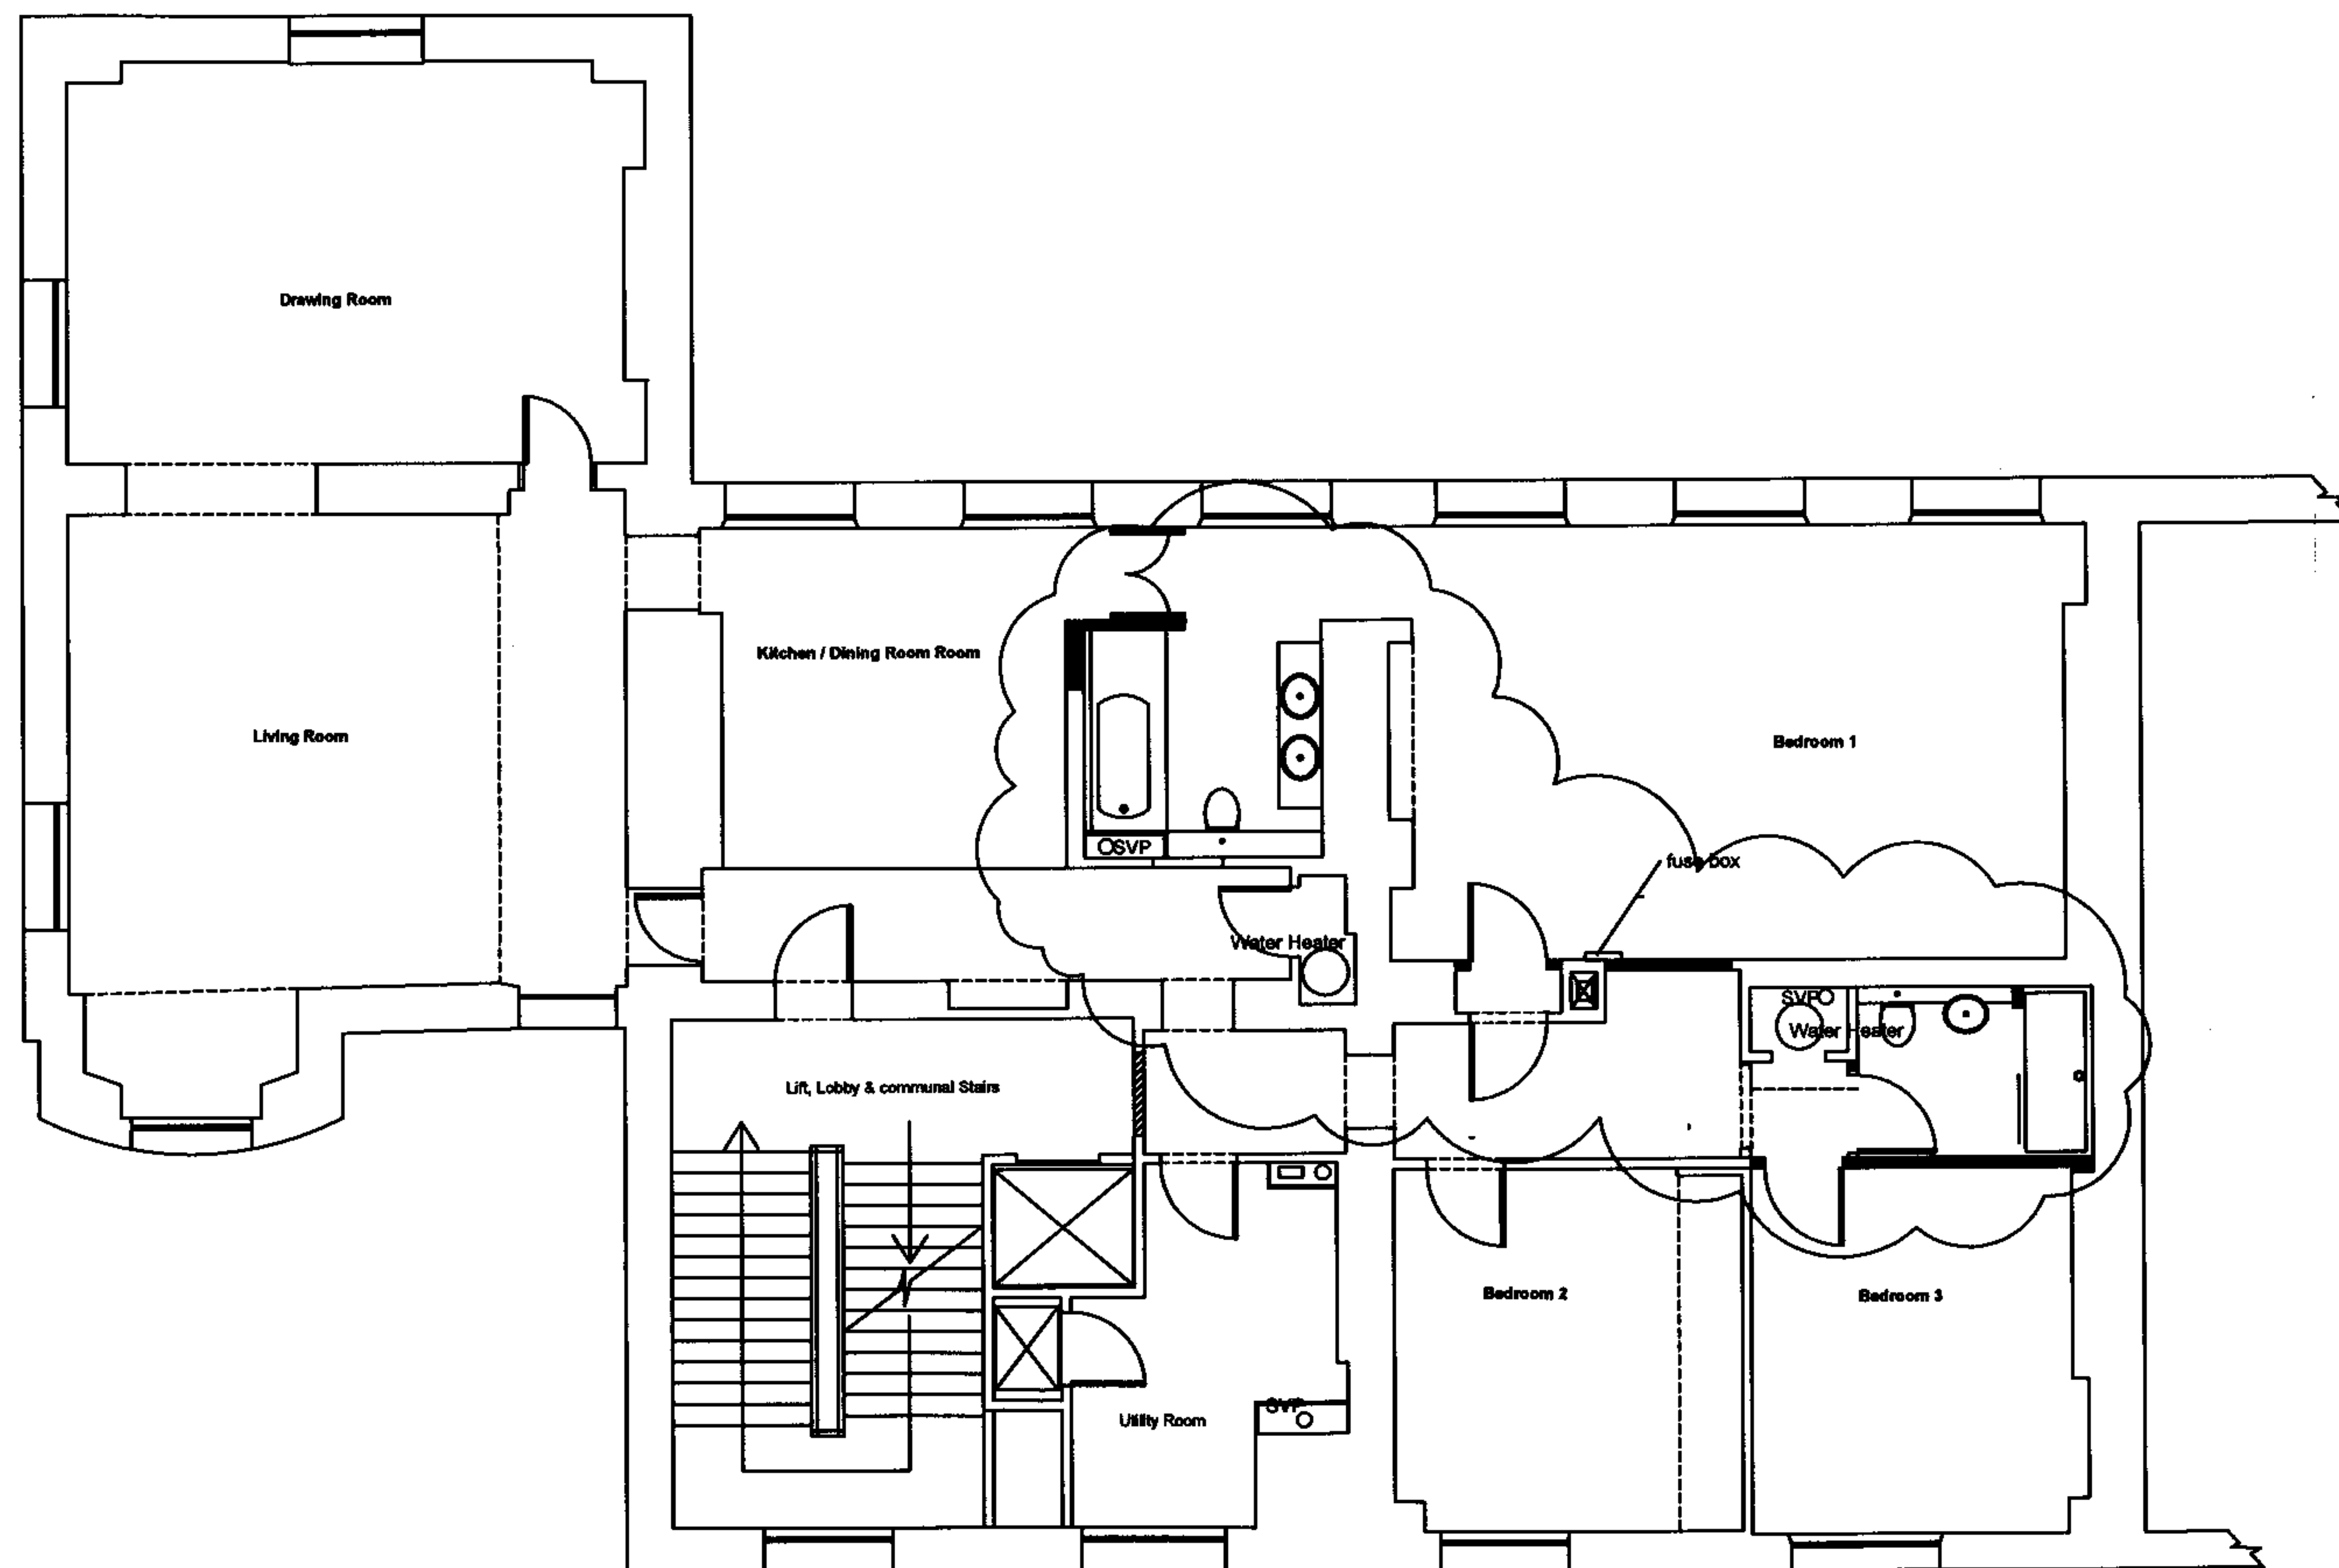

METHOD OFFICE FURNITURE LTD ©
Copyright of this drawing is held by Method Office Furniture Ltd. It is issued on the condition that it is not disclosed to a third party.
Plan subject to a second site survey and confirmation from Building Control.
All measurements to be checked on site.

B 03.03.07 Updated ensuite and drawing room layout

A 02.08.07 First Issue

REV: DATE DESCRIPTION:

CLIENT:

Mr & Mrs S. Mullen

PROPERTY:

23 Cumberland Terrace

TITLE:

Proposed Space Plan

FLOOR:

2nd Floor

SCALE AT AS: 1:50 SCALE AT AS: 1:100 DATE: 01.12.06 DRAWN:

DRAWING NO: 0098 - PSP - 02 REV: B

METHOD

Method Office Furniture Ltd

5th Floor

34 - 36 Grays Inn Road

London WC1X 8HR

Tel: +44 (0) 20 7061 9866

Fax: +44 (0) 20 7061 9877

www.methodltd.com

RECEIVED
13 MAR 2007