


This drawing is the copyright of ngarchitecture. It may not be copied or disclosed in any form or by any means except as authorised in writing by ngarchitecture.

Do not scale this drawing. Figured dimensions only are to be used in preference to small scale drawings. All dimensions are to be checked on site before work proceeds. Any errors or omissions are to be reported to ngarchitecture. If in doubt ask.

The contractor is to provide full sized setting out drawings based on information contained in this drawing for ngarchitecture to approve prior to commencing construction.

This drawing is to be used in conjunction with all the relevant specifications and / or specialist drawings or documents and any discrepancies or variations are to be notified to ngarchitecture before the affected work commences.

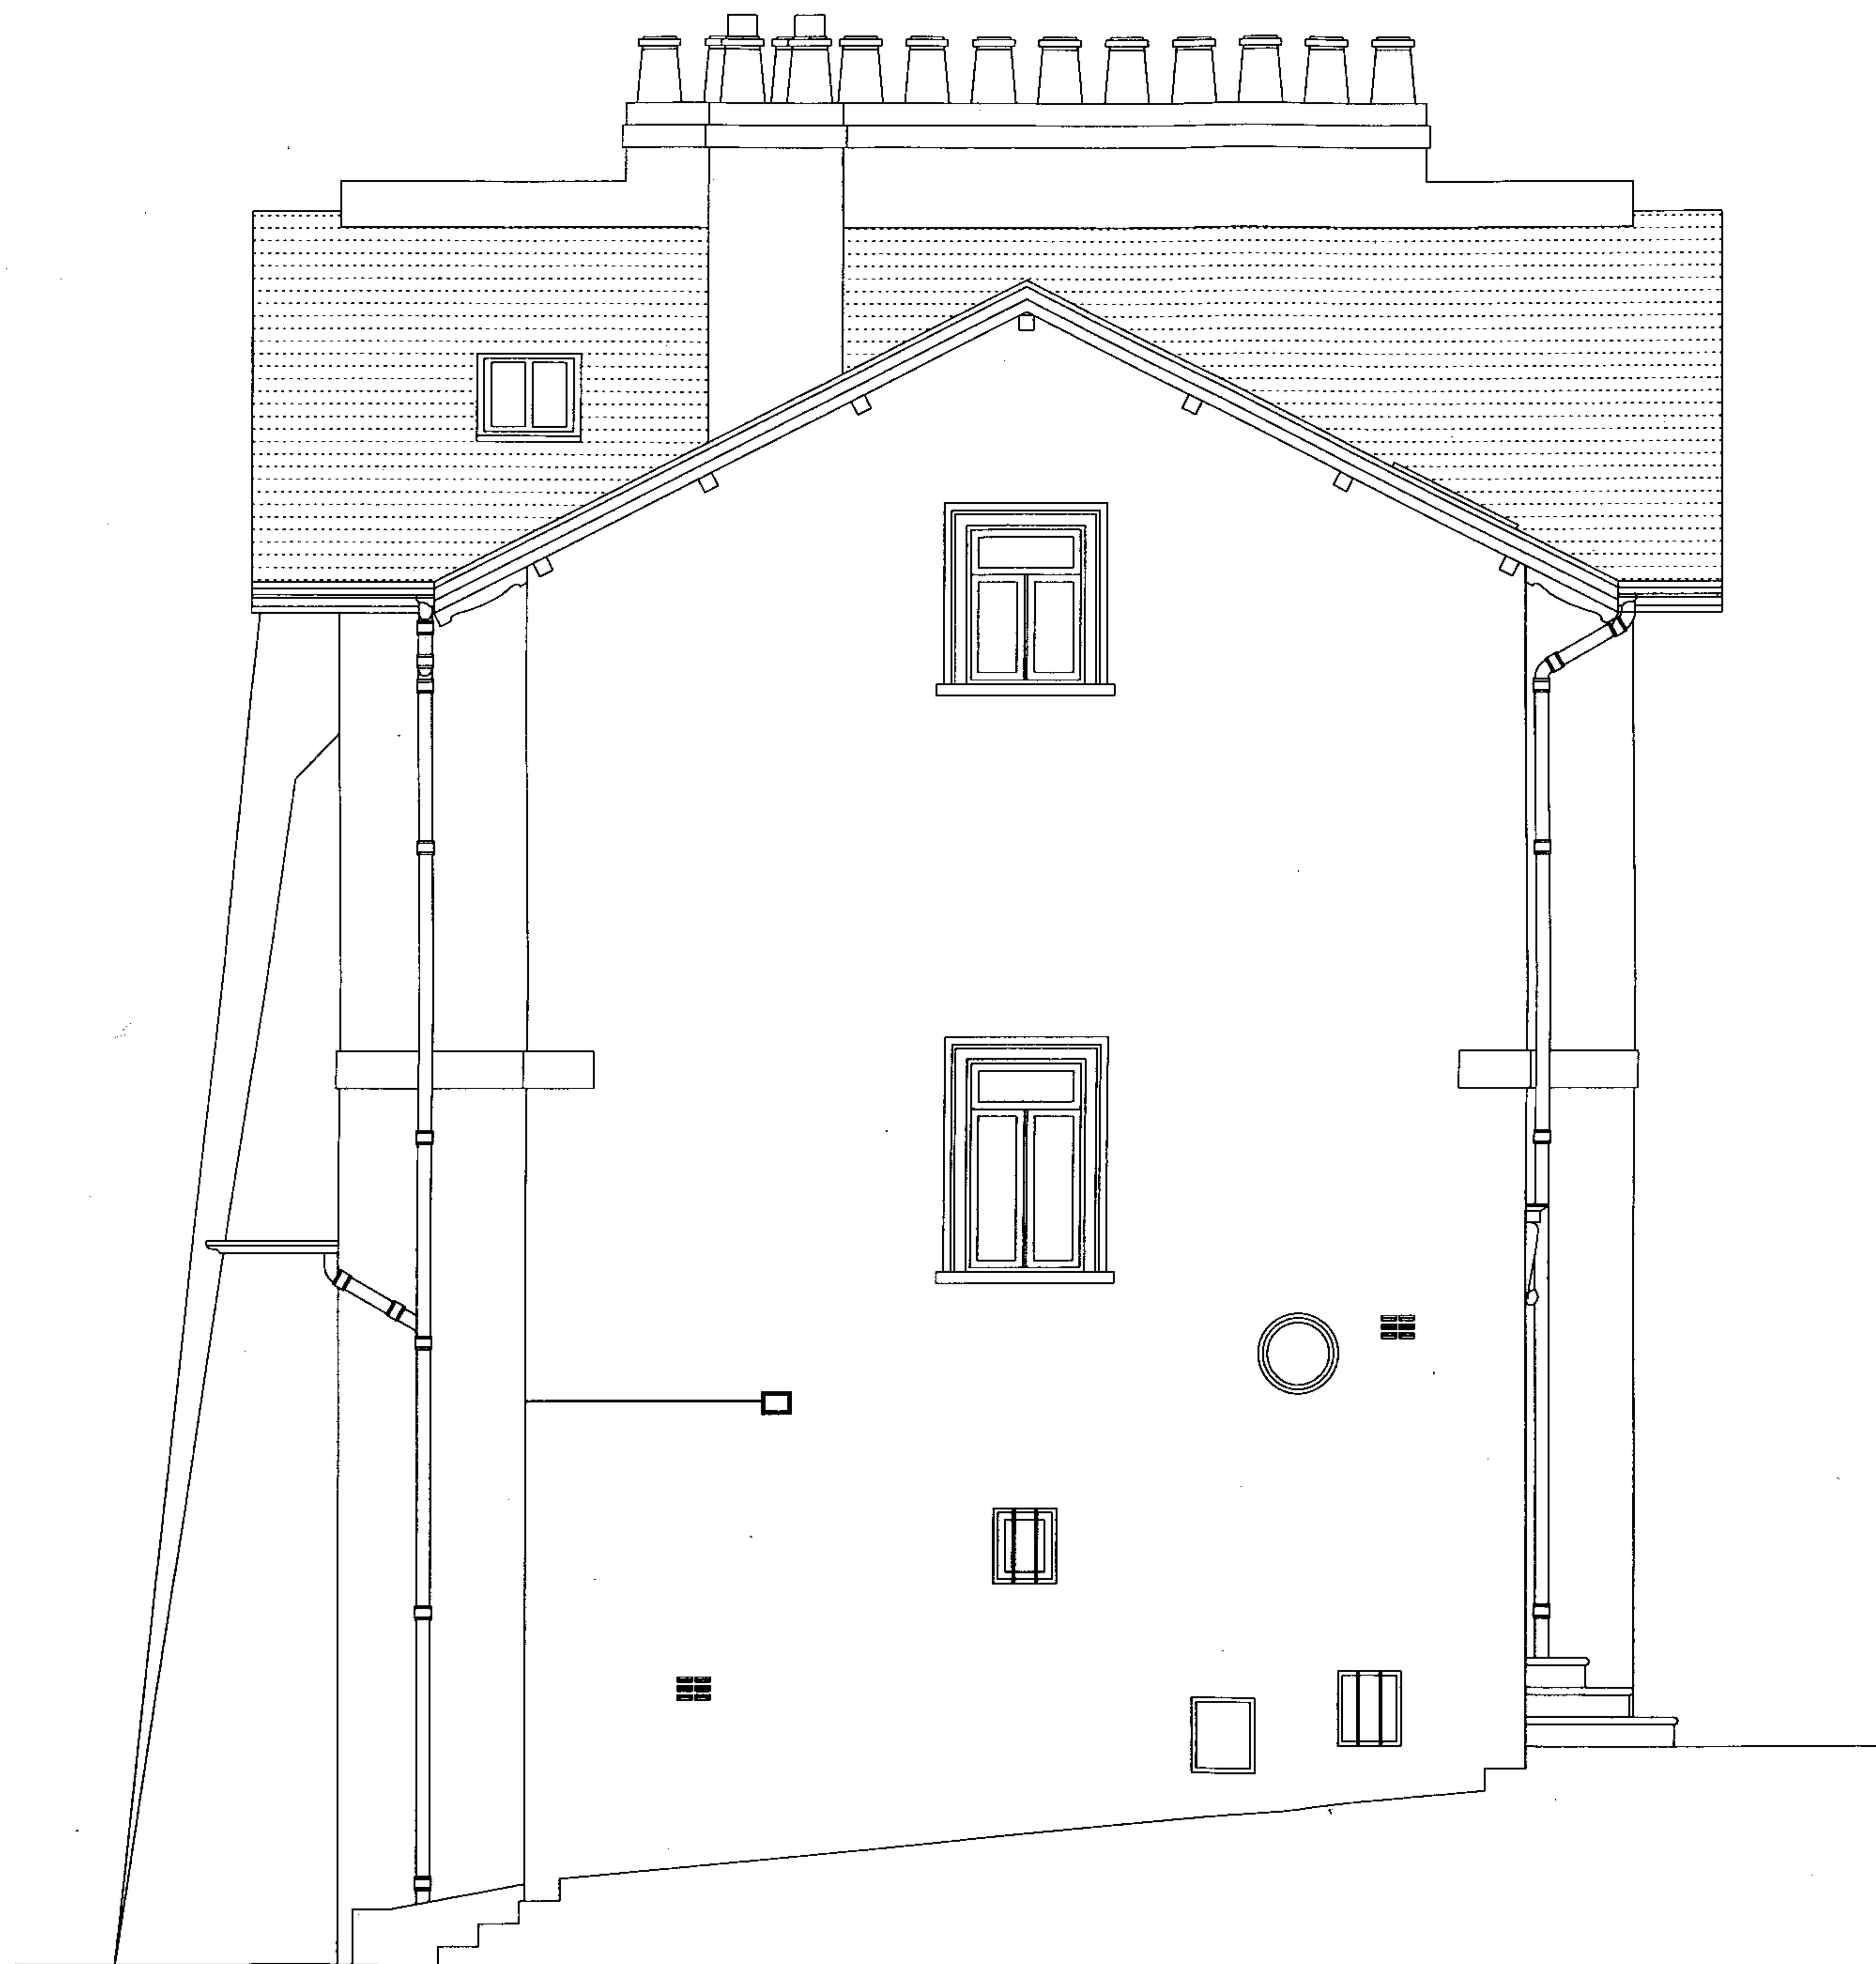

RECEIVED
- 2 FEB 2007

REV.			
PROJECT 34 Park Village East			
TITLE Side Elevation - Existing			
SCALE	1:50 @ A3	DATE	13.07.06
DWG. NO.	2186 / 006	REV.	

© ngarchitecture

ngarchitecture
74 devonshire road
london w4 2ht

020 8995 2164
www.ngarchitecture.co.uk

