


including one to be reported to the architect, if it should suit.
The contractor is to provide full detail setting out drawings based on information contained in this drawing for the architect to approve prior to commencing construction.
This drawing is to be used in conjunction with all the relevant standards and / or specialist drawings or documents and any discrepancies or variations are to be notified to the architect before the affected work commences.

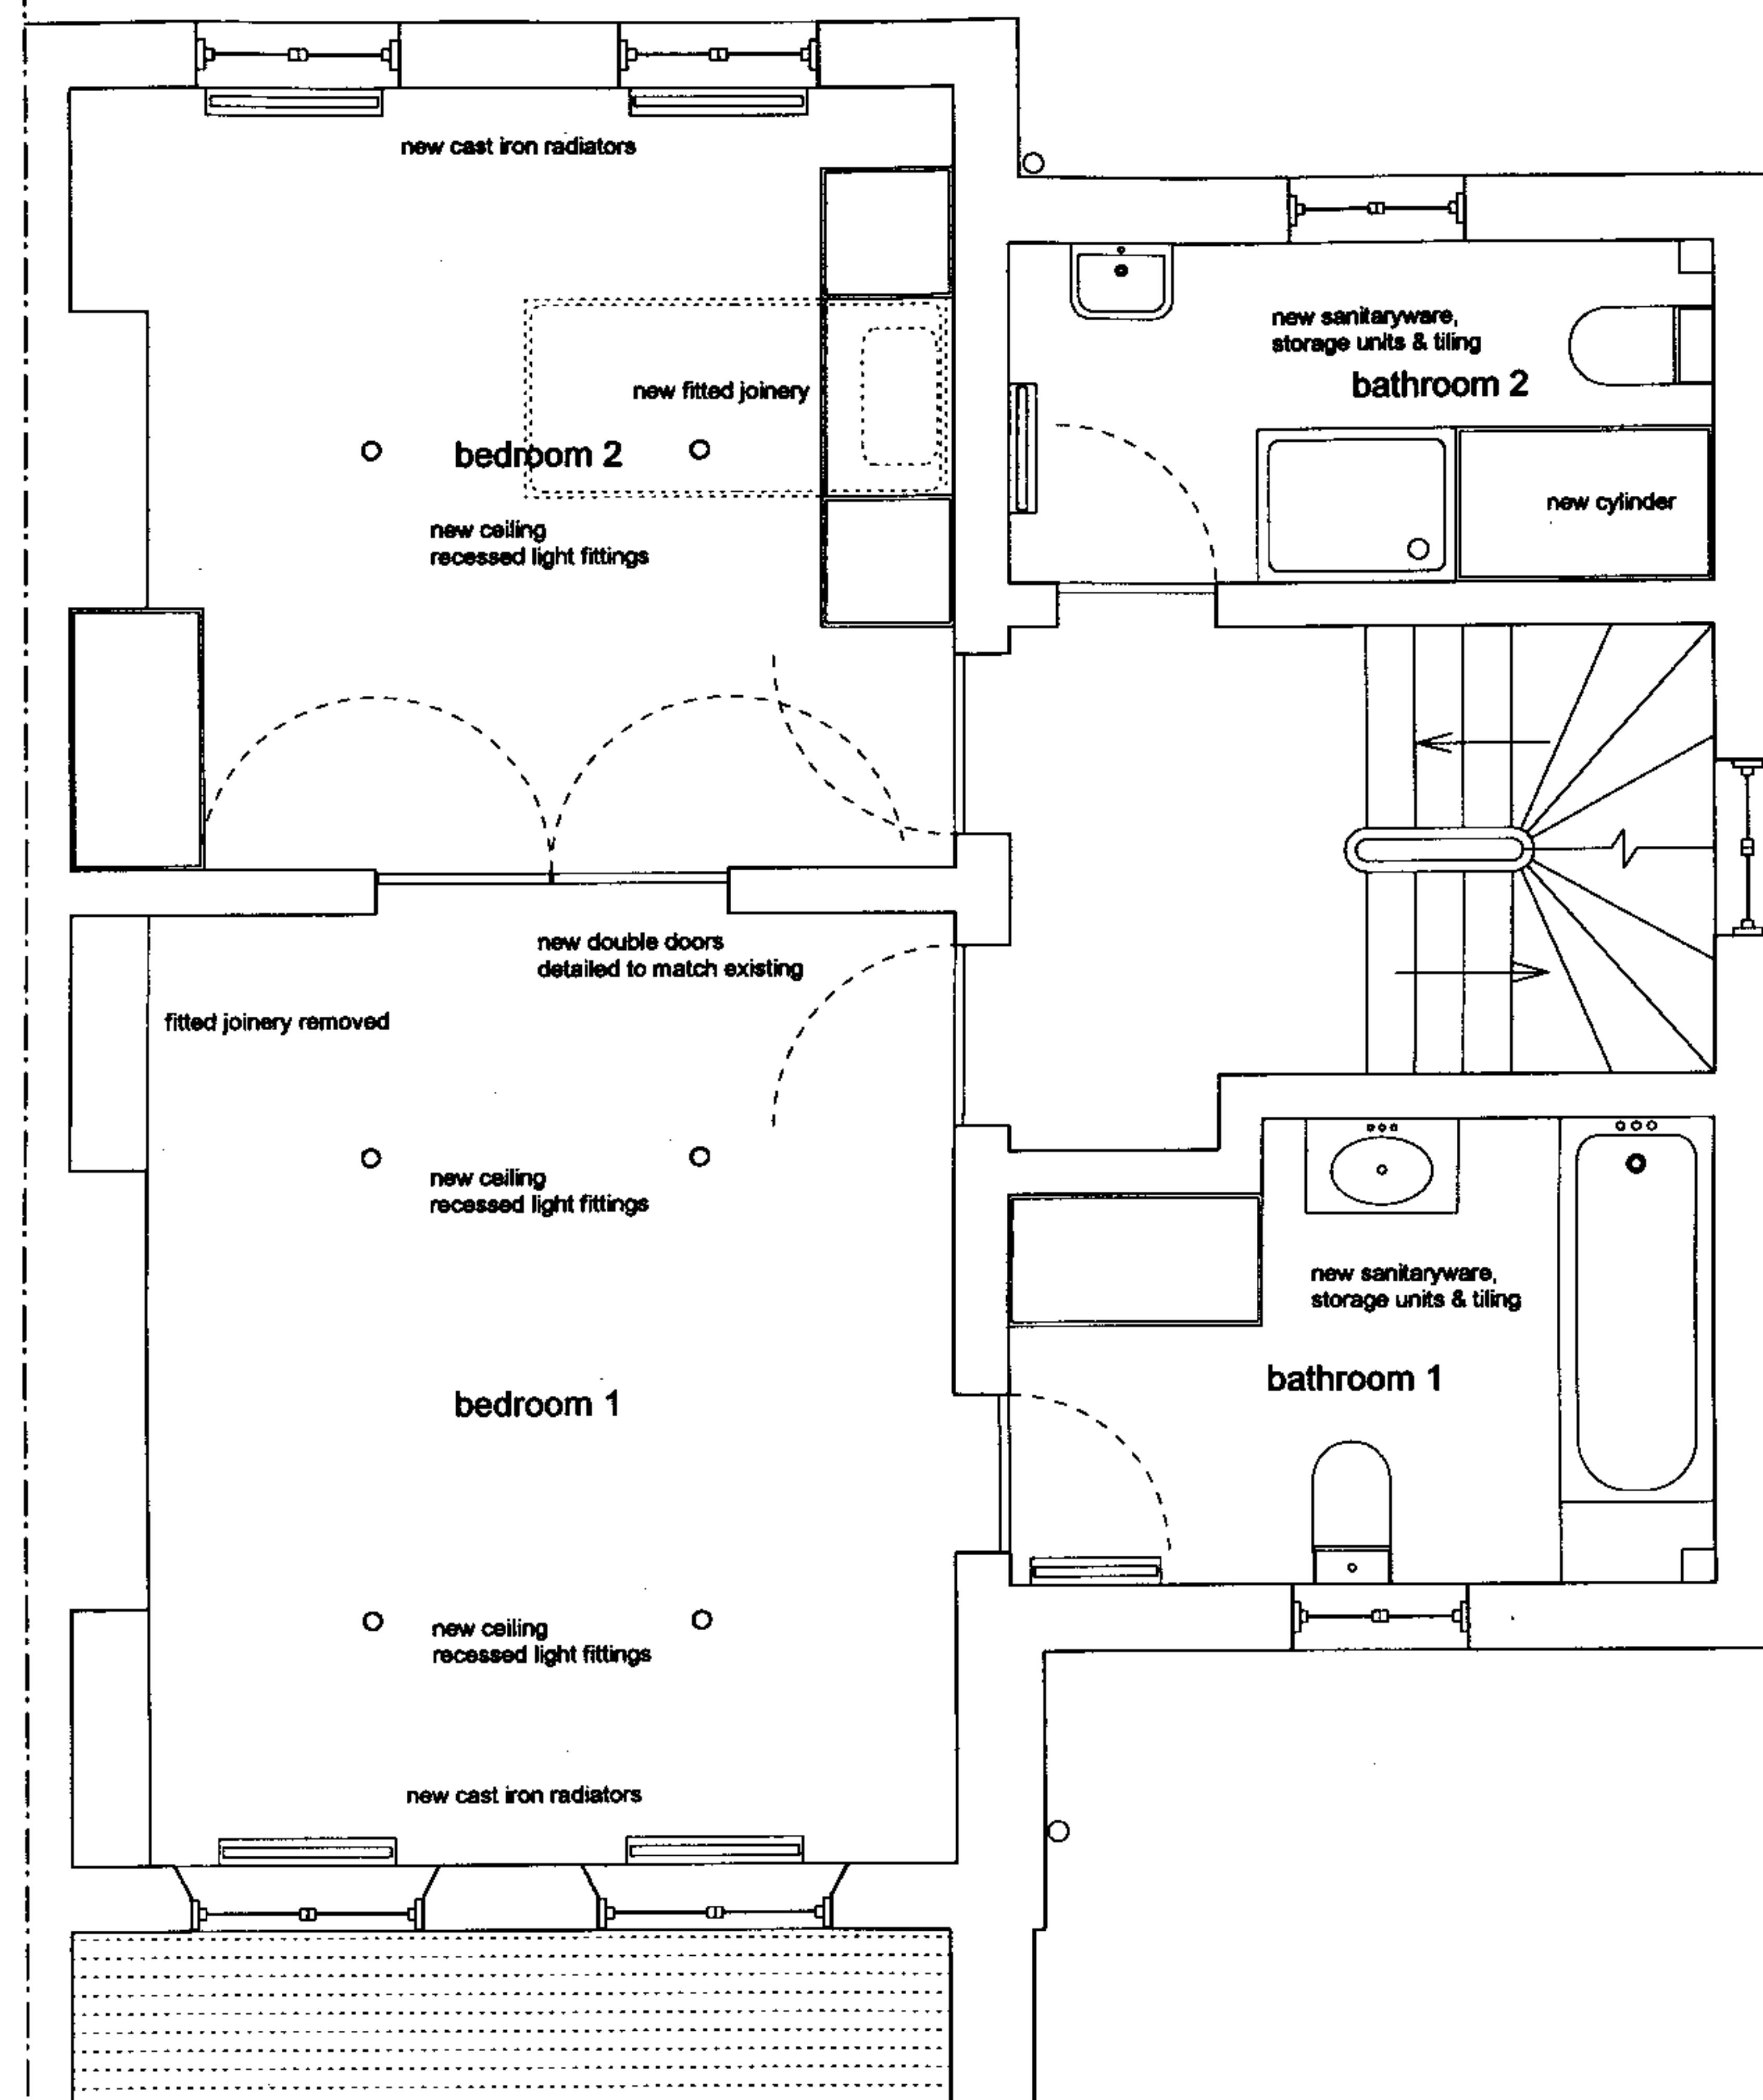

RECEIVED
- 2 FEB 2007

2186/014