


Do not scale this drawing. Figures dimensioned only are to be used in preference to small scale drawings. All dimensions are to be checked on the latest work proceeds. Any errors or omissions are to be reported to the architect. It is the client's responsibility to provide full and correct information to the architect. This drawing is to be used in conjunction with all the relevant conditions and / or specialist drawings or documents and any discrepancies or variations are to be notified to the architect before the affected work commences.

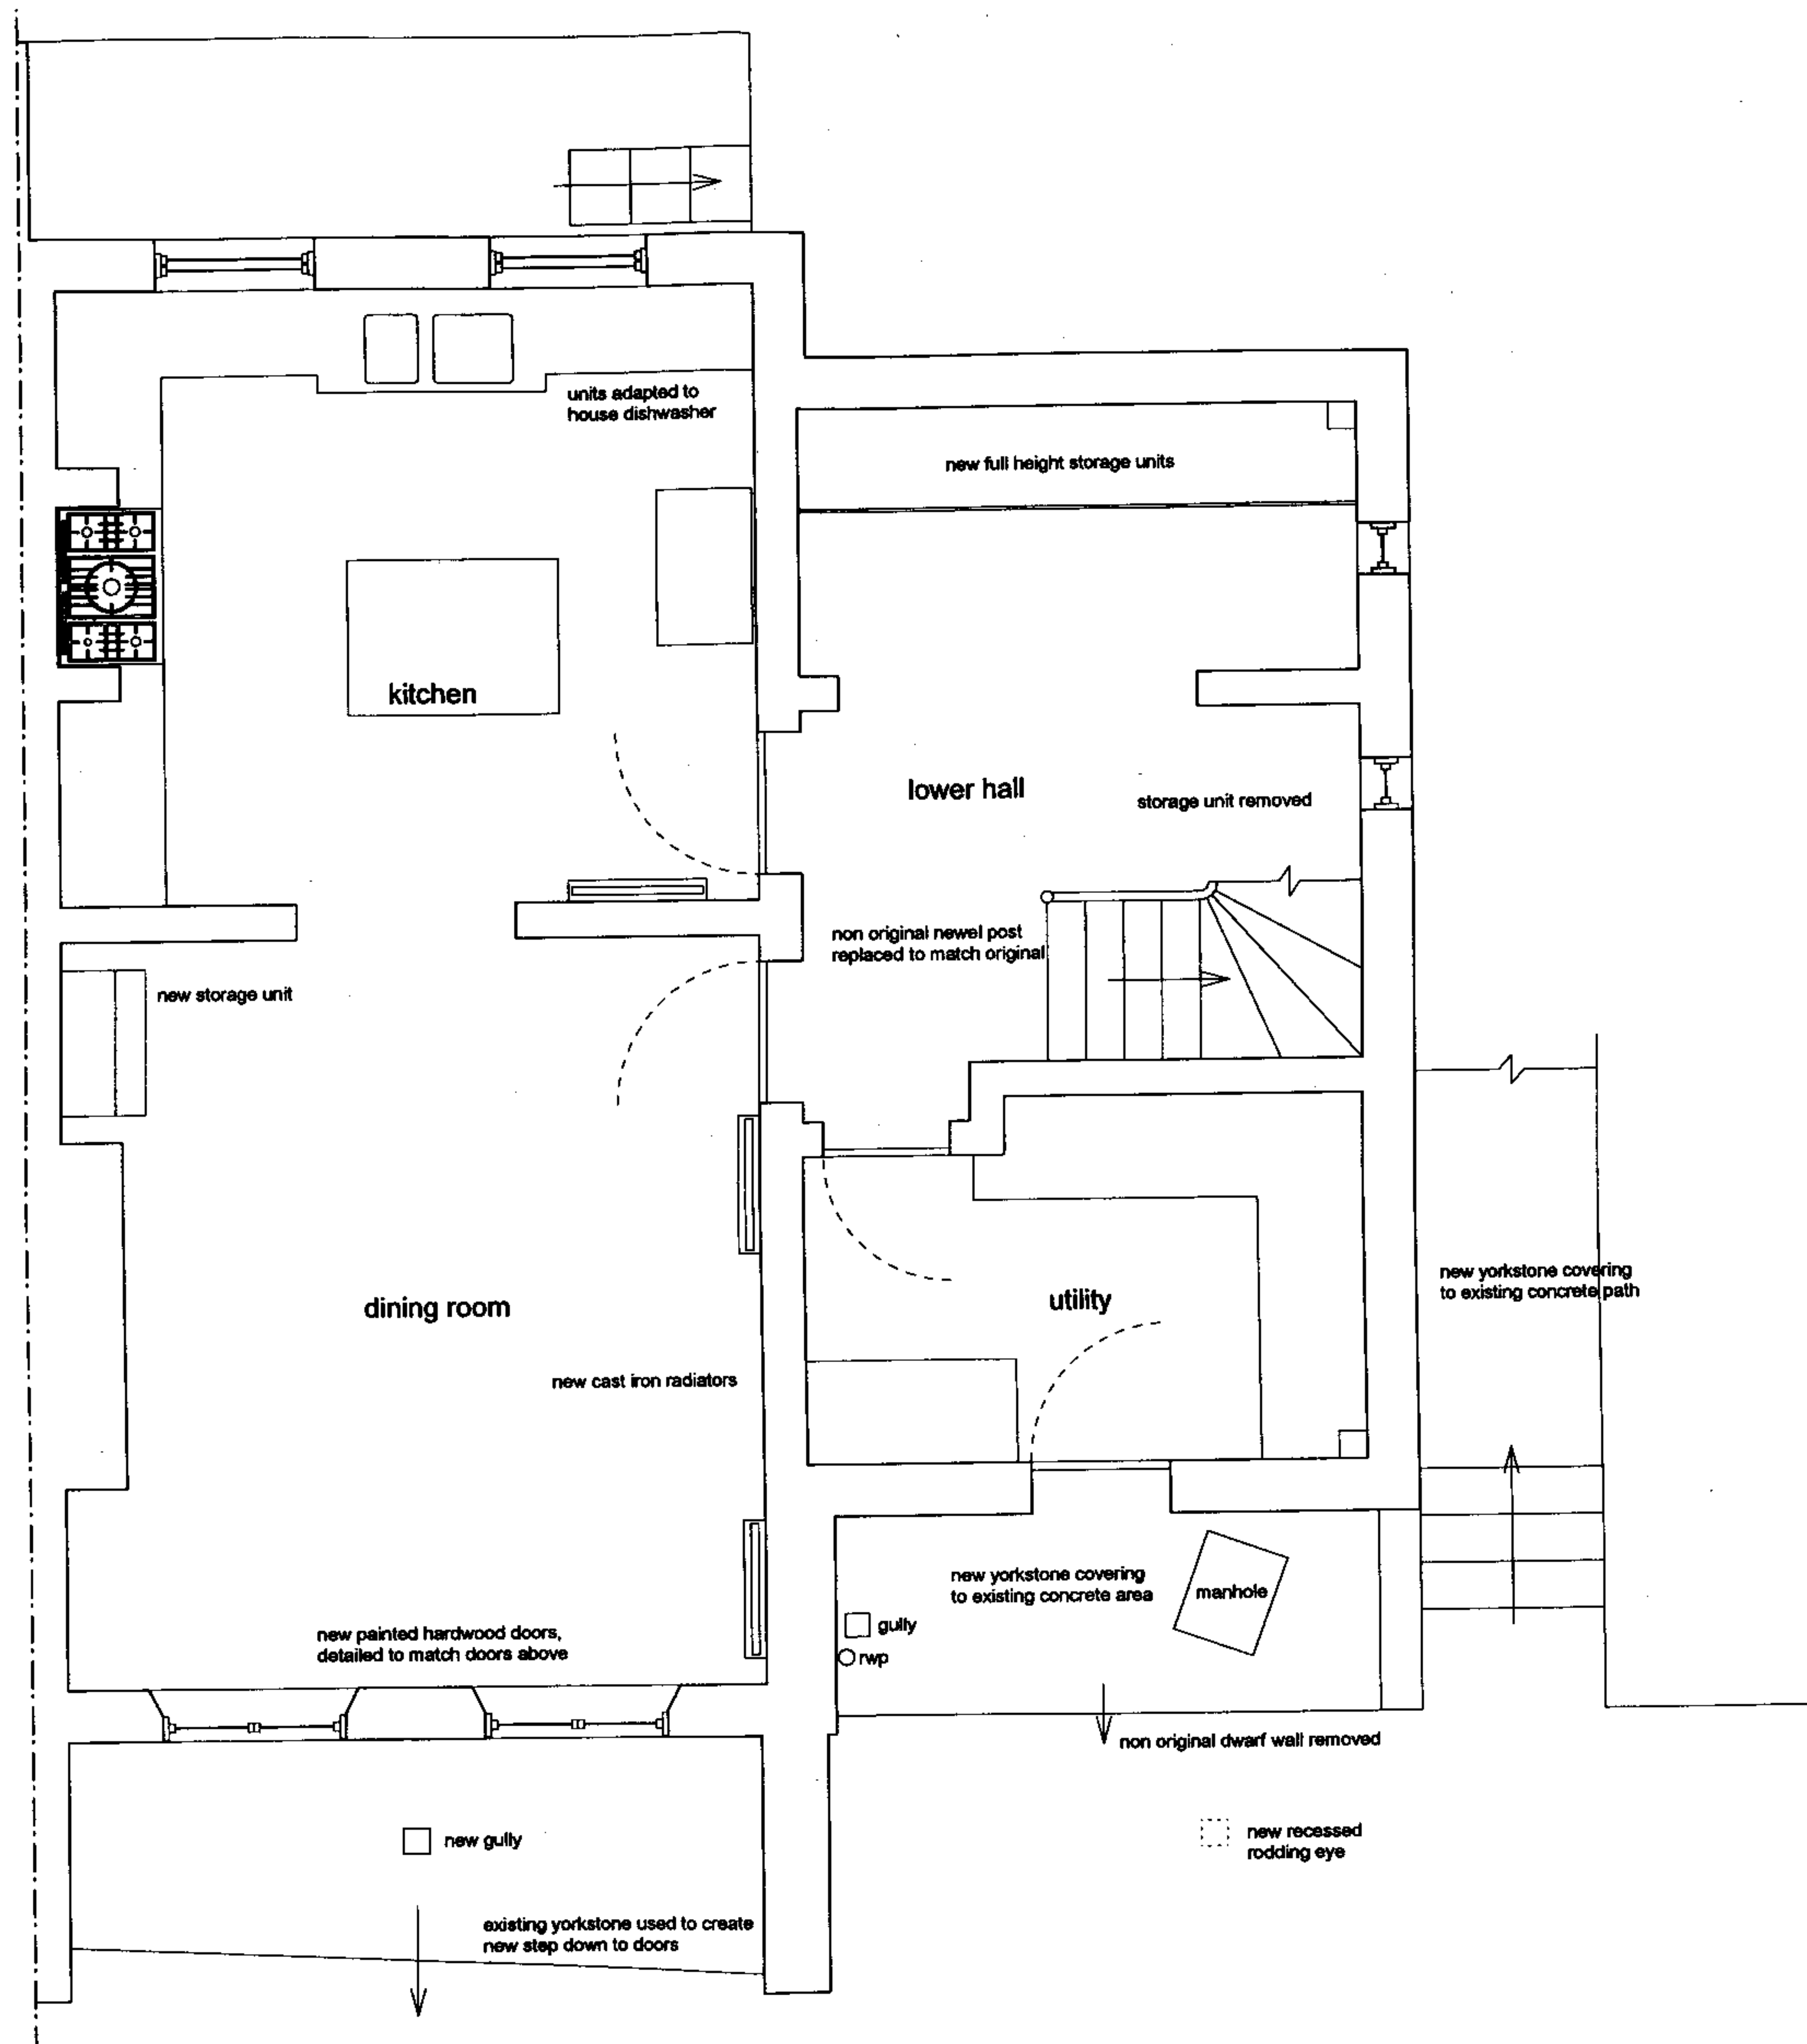

RECEIVED
- 2 FEB 2007

2186/017