


This drawing is the copyright of the architect. It may not be copied or altered in any way for any purpose without the written consent of the architect.
 Do not make this drawing. Figure dimensions only are to be used in preference to small scale drawings. All dimensions are to be checked on site before work proceeds. Any errors or omissions are to be reported to the architect. If in doubt ask.
 The architect is to provide full sized cutting set drawings based on information contained in this drawing for the architect to approve prior to commencing construction.
 This drawing is to be used in conjunction with all the relevant conditions and / or special conditions and any amendments or variations are to be notified to the architect before the affected work commences.

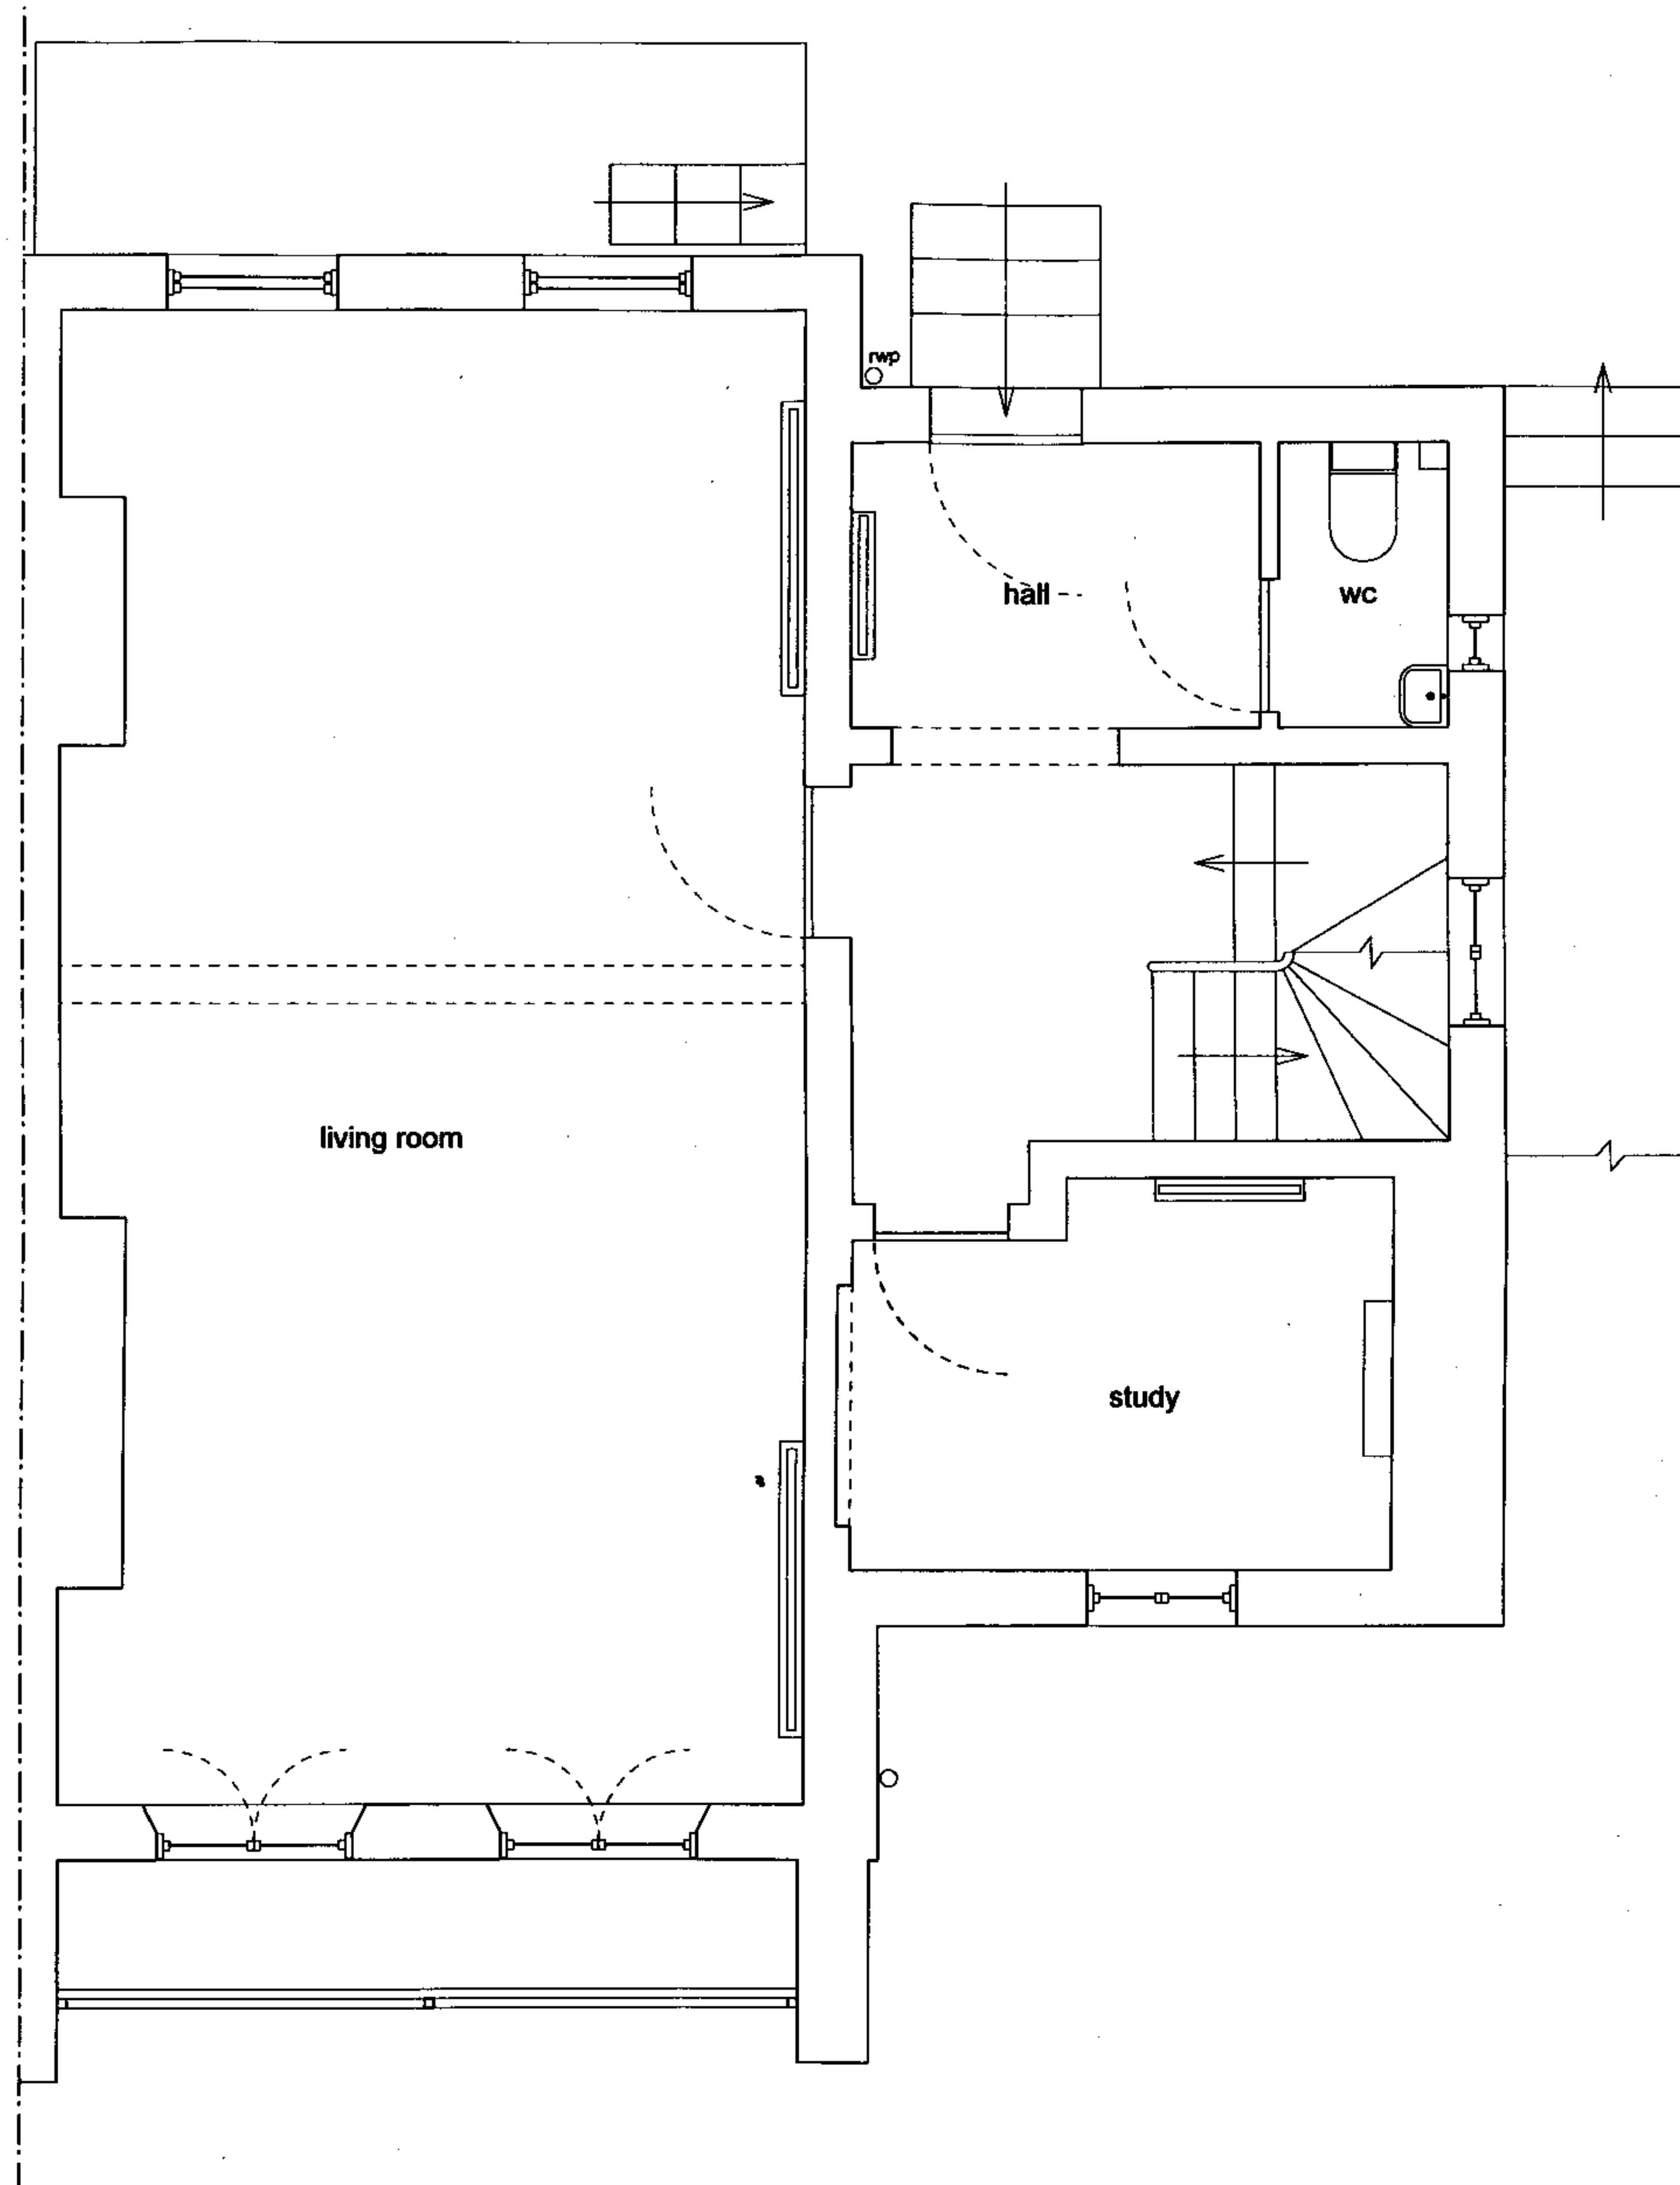

RECEIVED
 - 2 FEB 2007

2186/018