


This drawing is the copyright of holgerhillearchitecture. It may not be copied or disclosed to any third party for any purpose except as authorised in writing by holgerhillearchitecture.

Do not scale this drawing. Figured dimensions only are to be used in preference to small scale drawings. All dimensions are to be checked on site before work proceeds. Any errors or omissions are to be reported to holgerhillearchitecture. If in doubt ask.

The contractor is to provide full sized setting out drawings based on information contained in this drawing for holgerhillearchitecture to approve prior to commencing manufacture.

This drawing is to be read in conjunction with all the relevant consultants and / or specialist drawings or documents and any discrepancies or variations are to be notified to holgerhillearchitecture before the affected work commences.

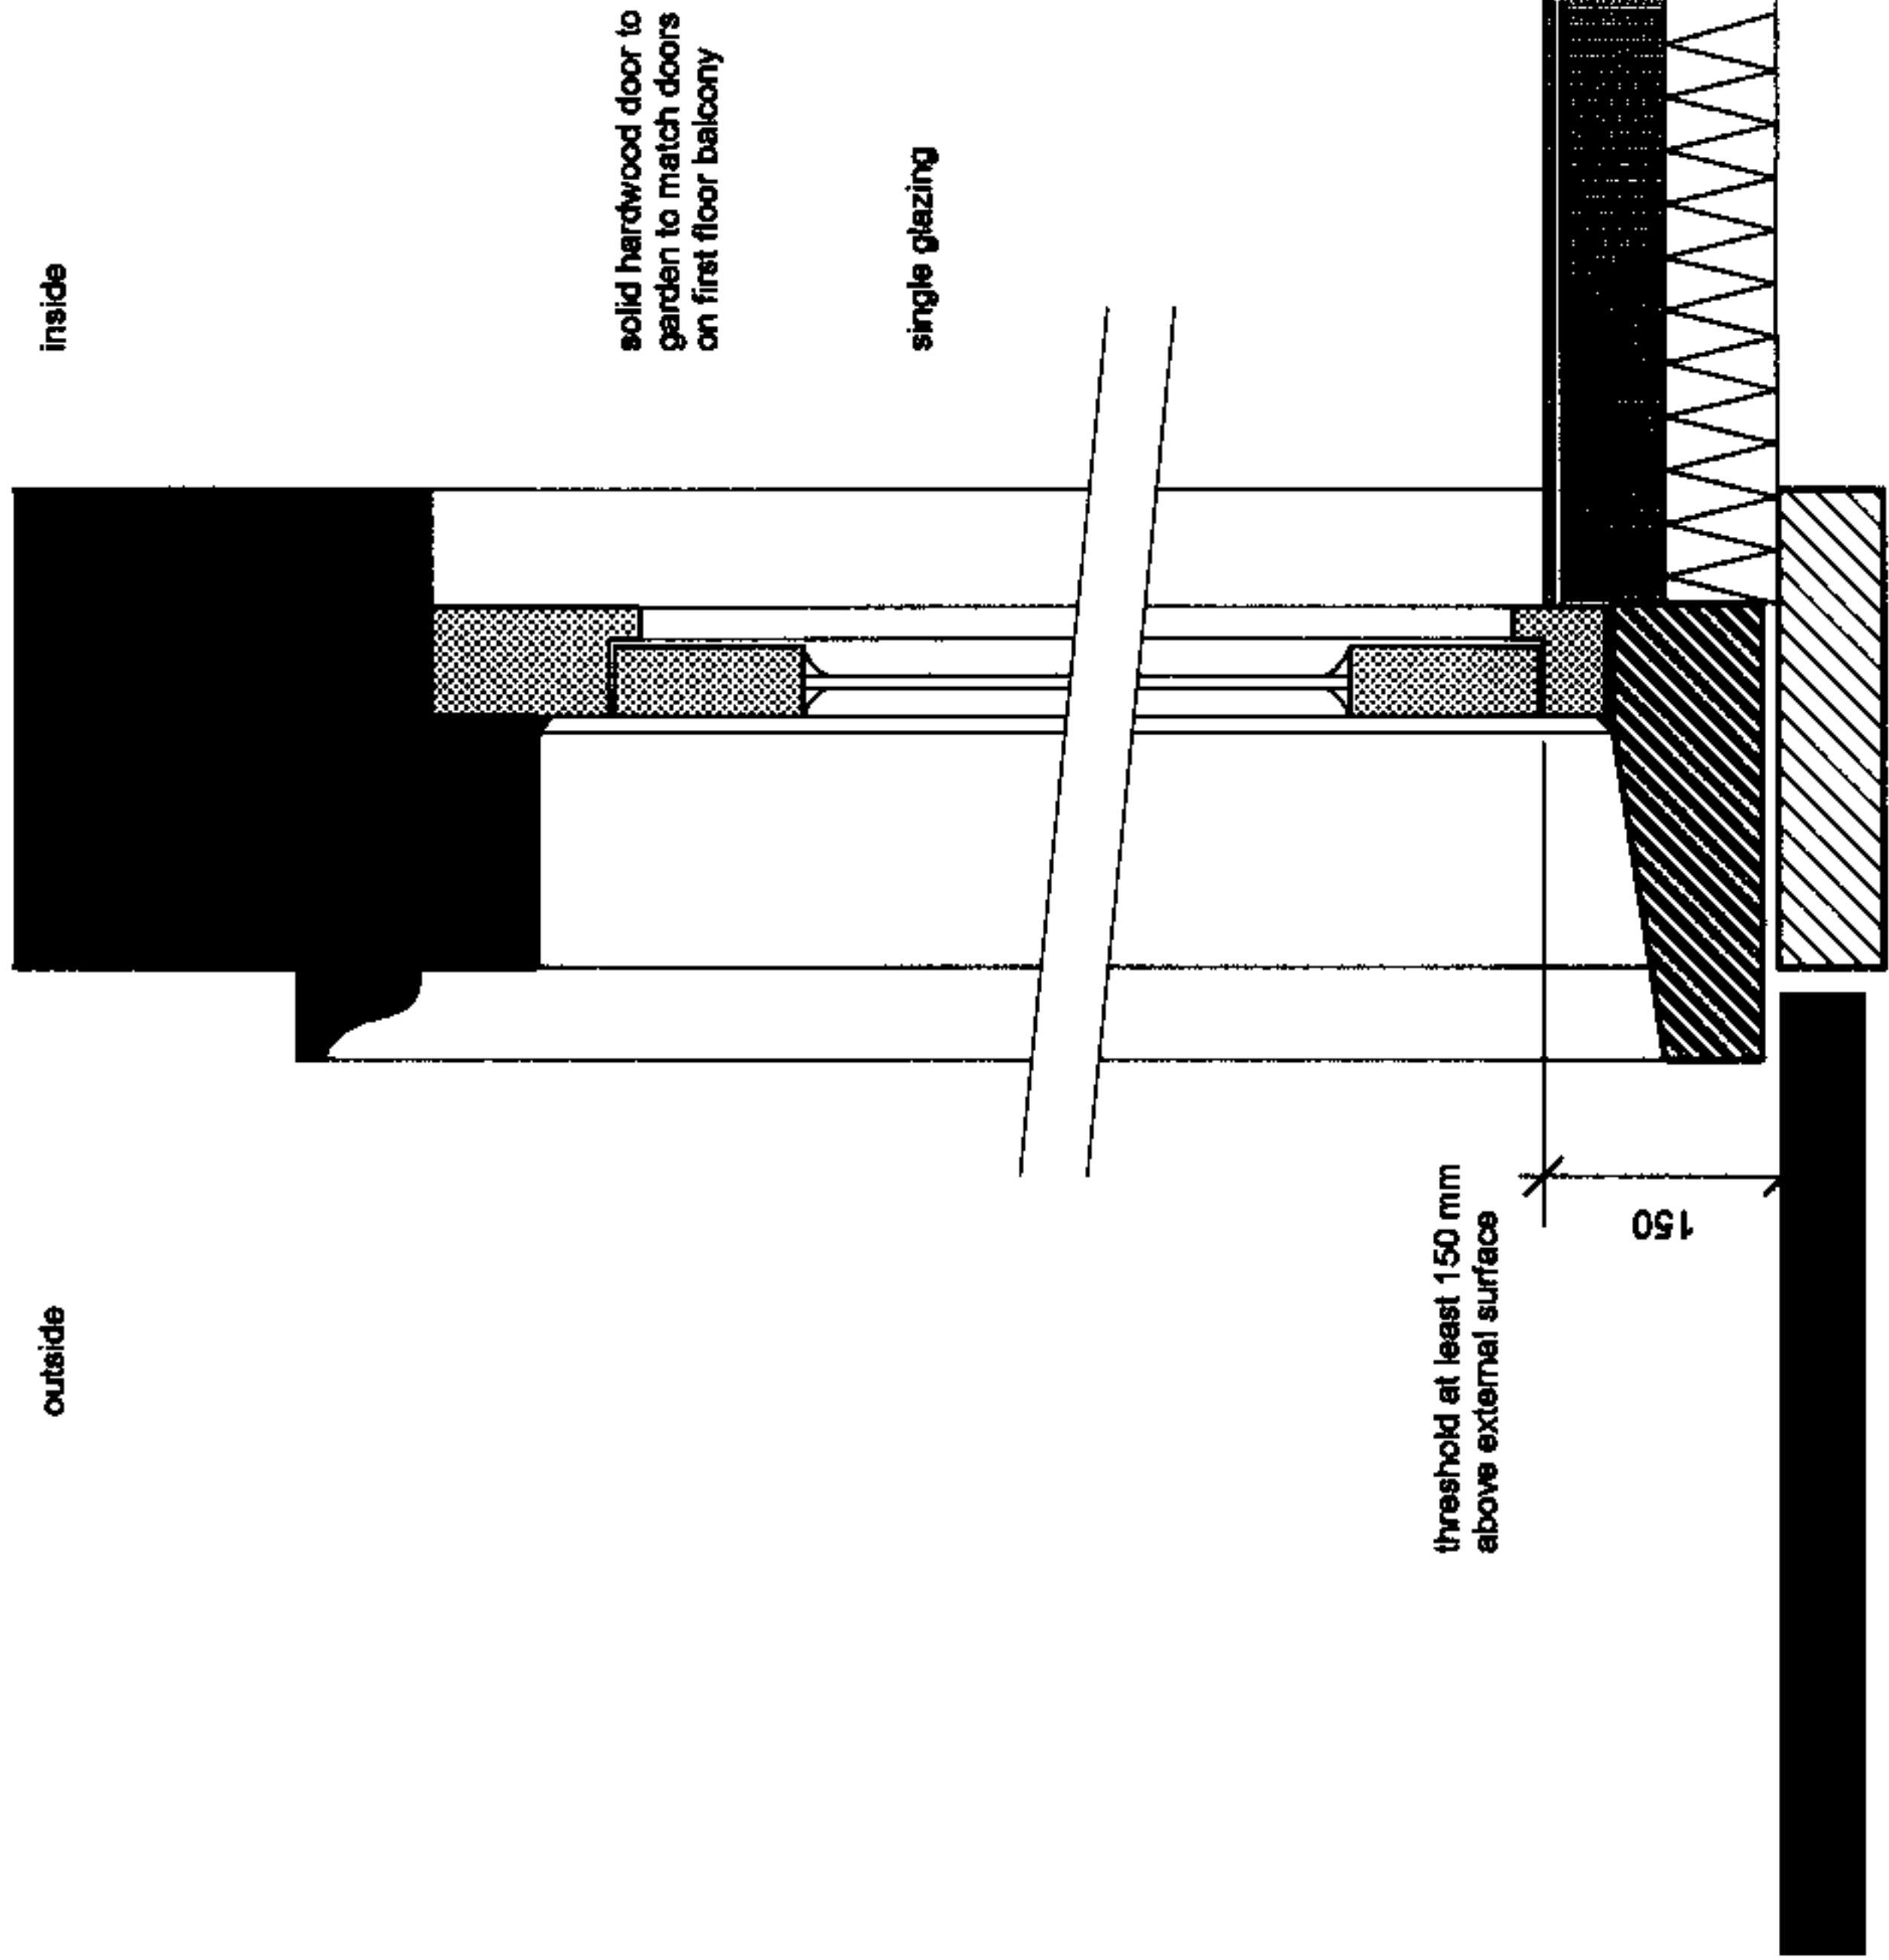

RECEIVED
13 MAR 2007

REV.

PROJECT		34 Park Village East	
TITLE			
Section Door To Garden - Proposed			
SCALE	1:10 @ A3	DATE	08.03.07
DWG. NO.	1001 / 150	REV.	
© holgerhillearchitecture			

holgerhille

unit31

16 tudor grove, london, e9 7qp

07903 375184

hille@hotmail.com

holgerhille