


29. PARKWAY . NW1.

DRAWN FEB '07

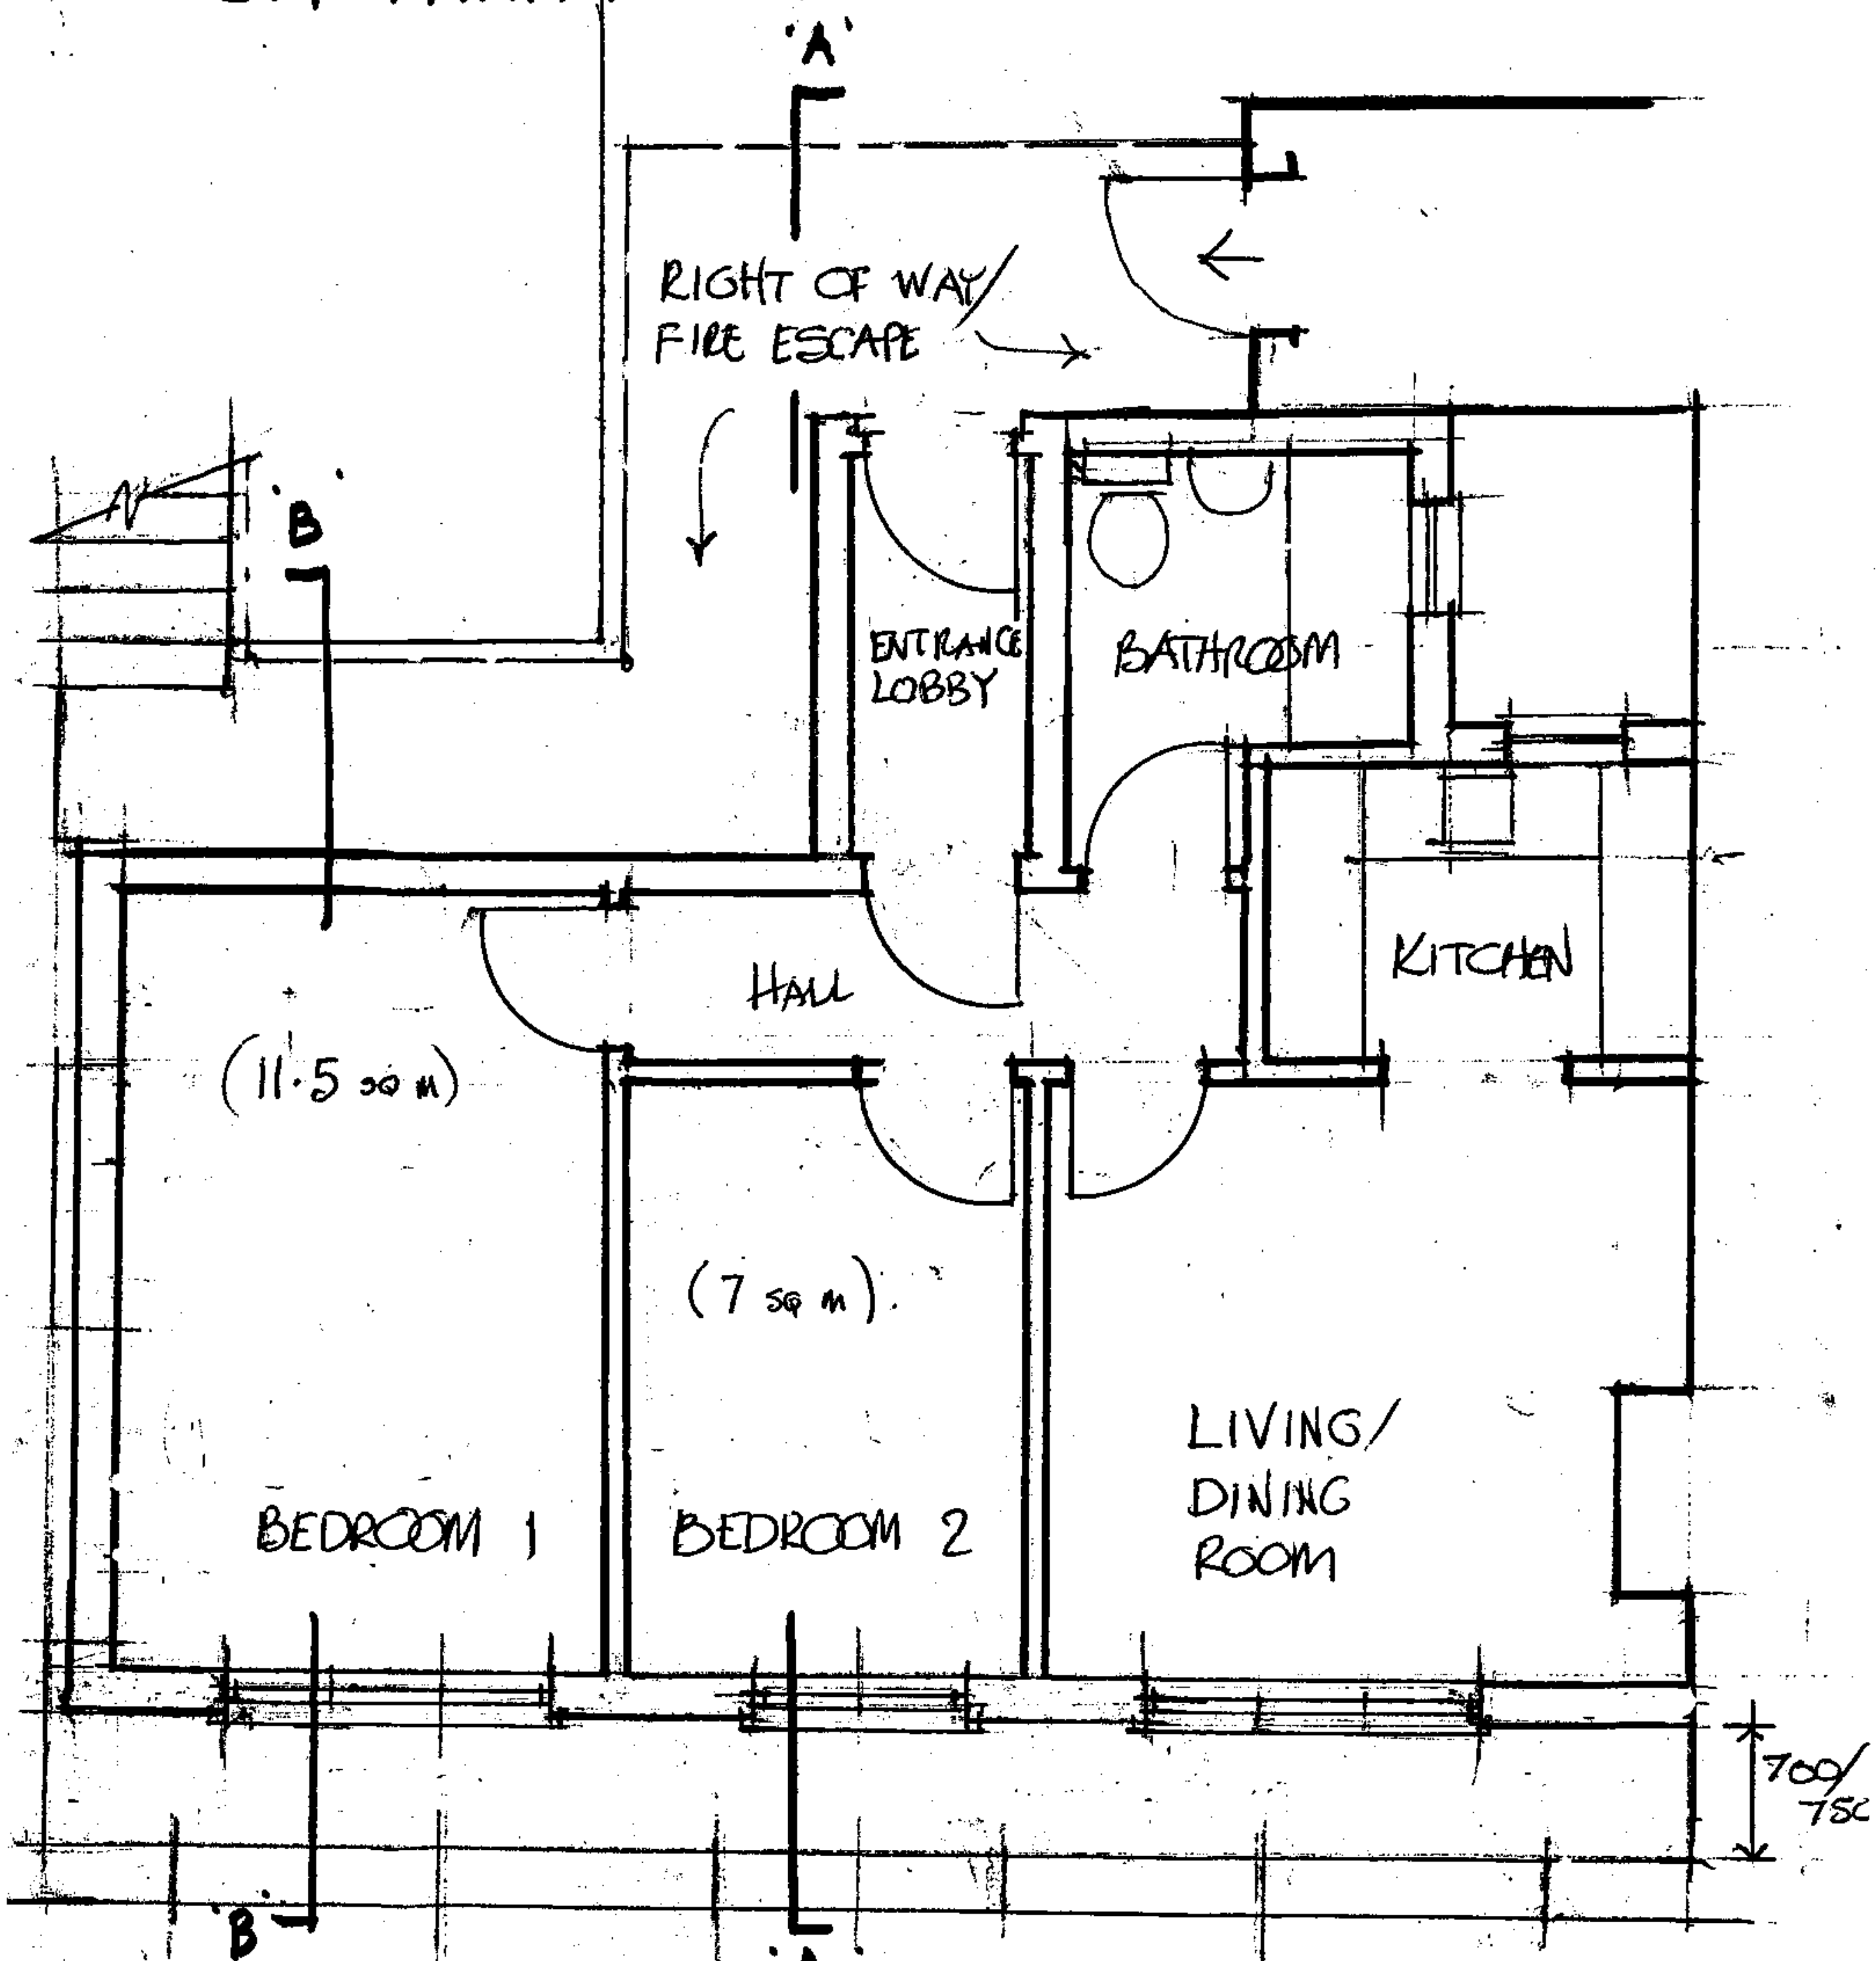

PLAN : PROPOSED

1:50

DRG 5 OF 10

RECEIVED
13 MAR 2007

PCT/05A

AMENDMENT A : FEB 20 '07