


29, PARKWAY, NW1.

DRG -
PCT / 09_A

DRG -
9 OF 10

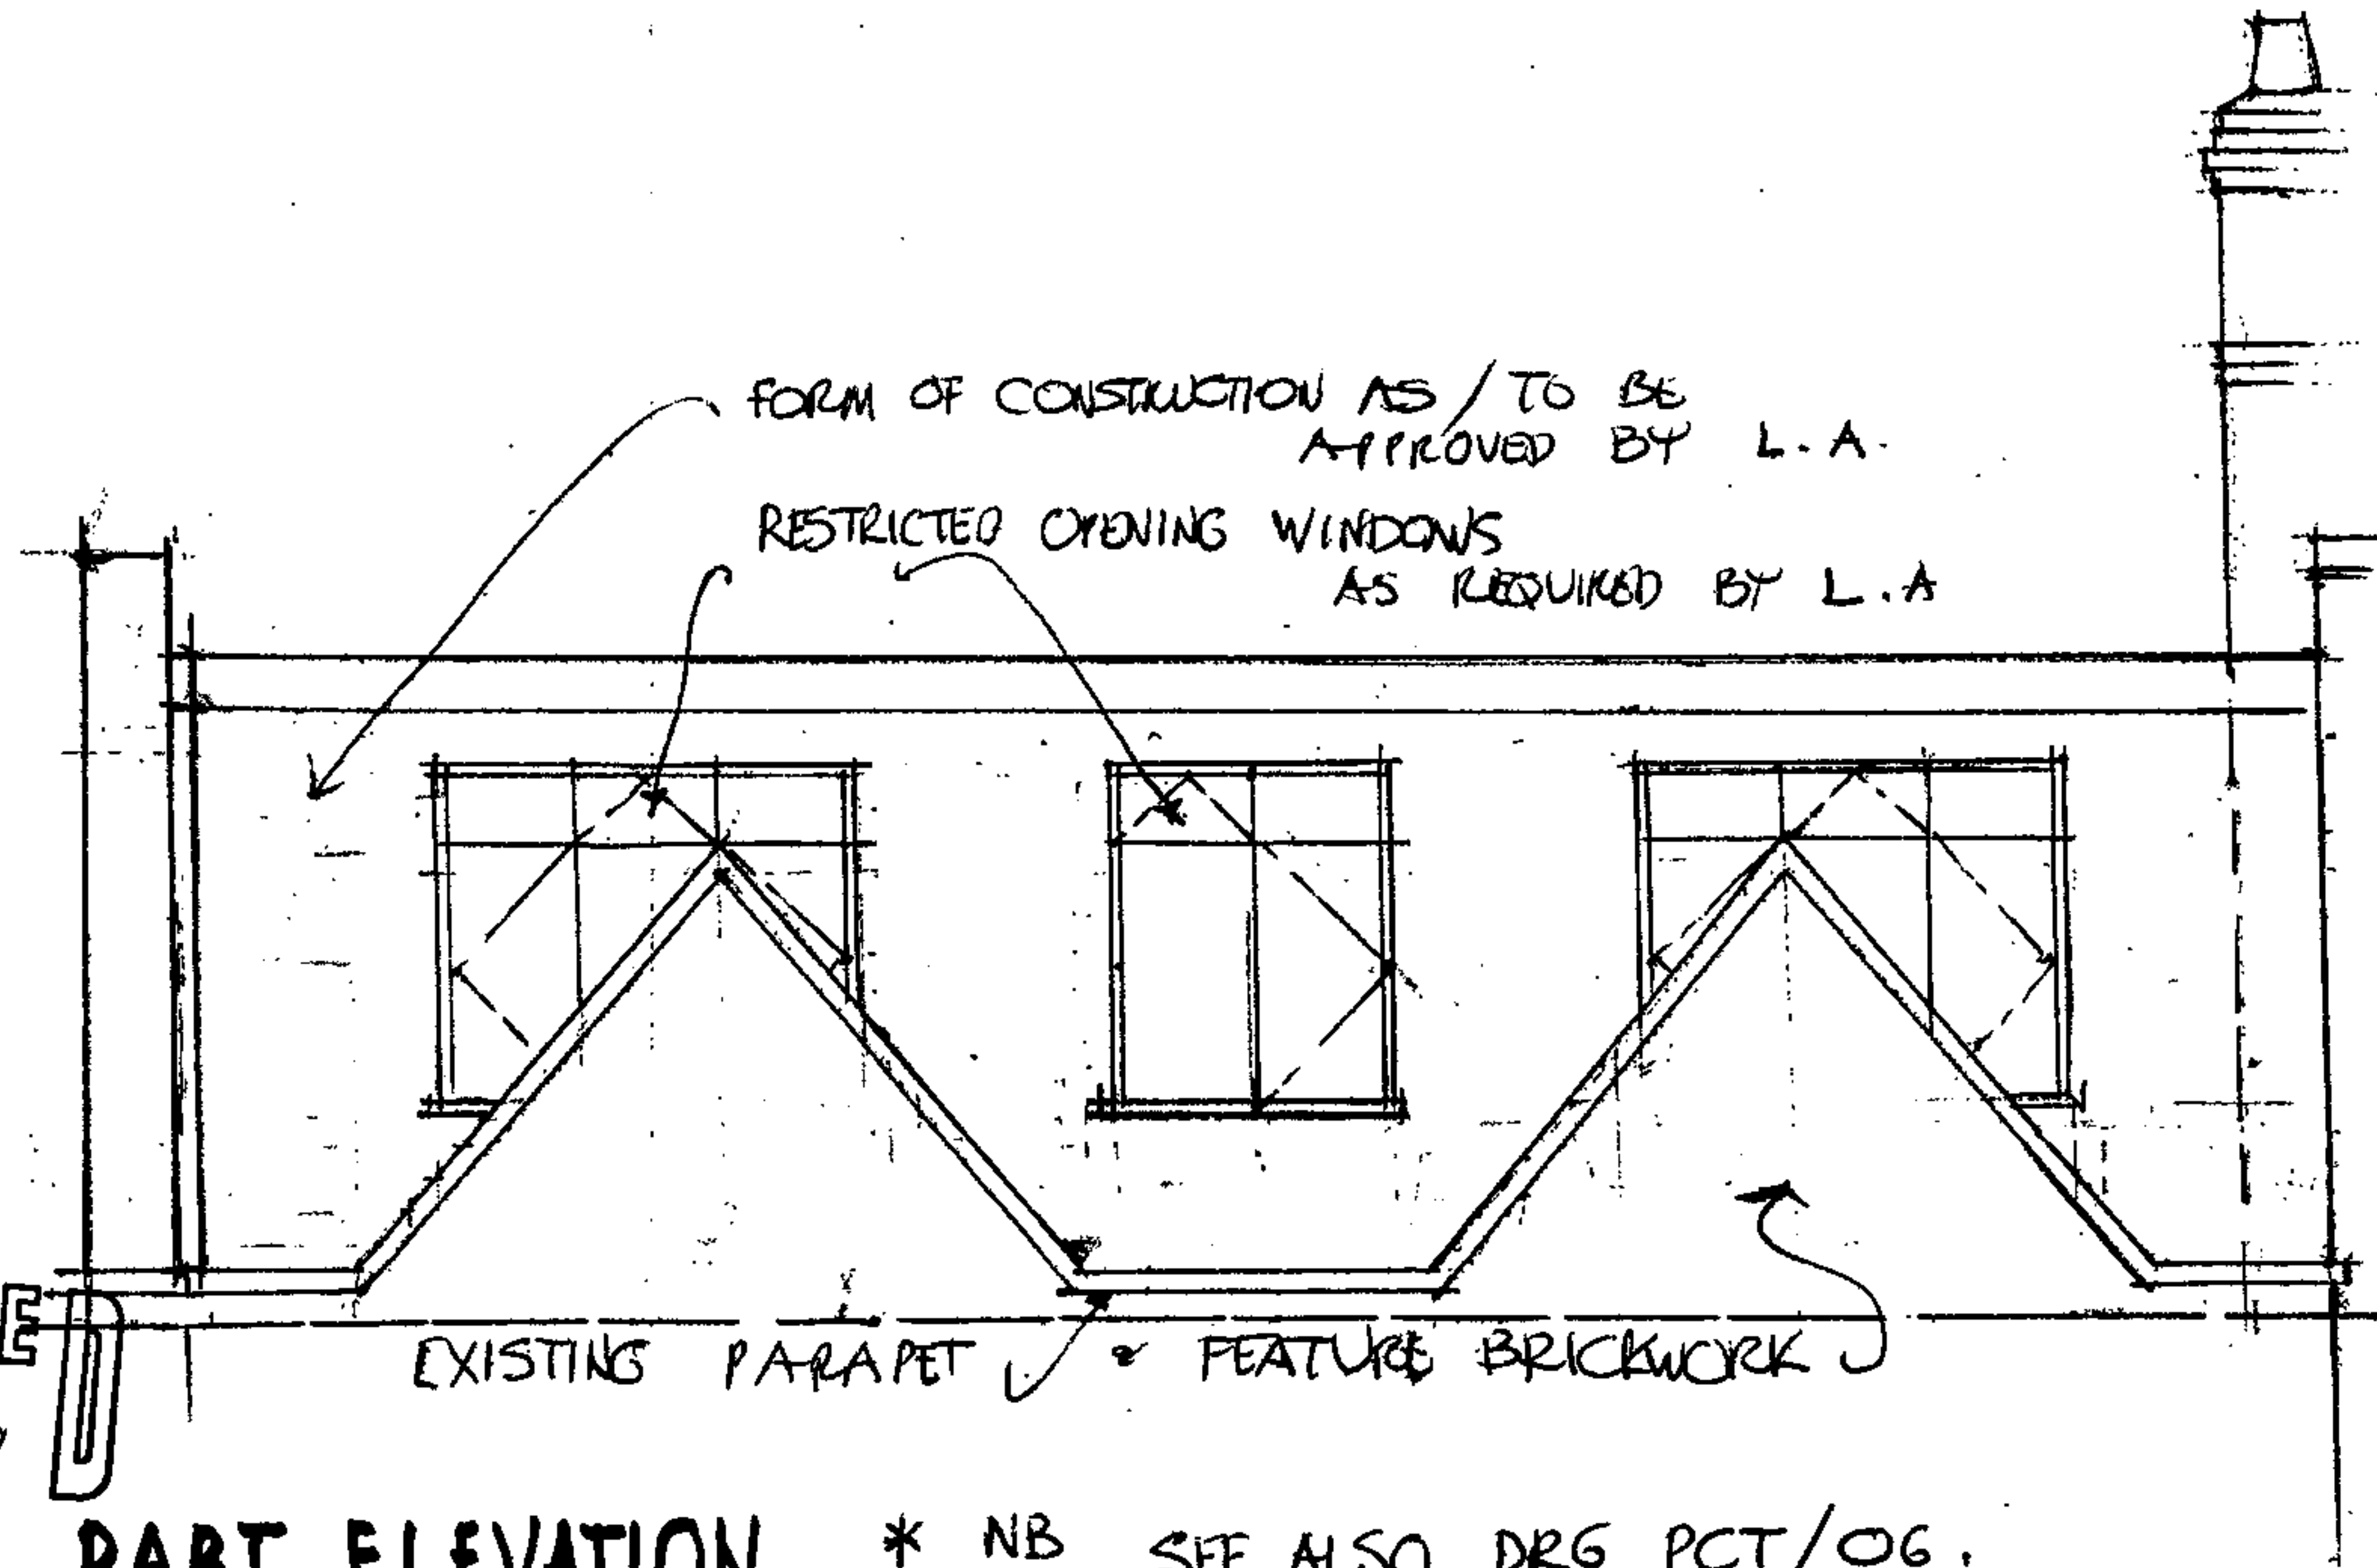

RECEIVED
13 MAR 2007

PART ELEVATION

* NB SEE ALSO DRG PCT/06.

(1:50)

AMENDMENT A - 20 FEB 07.