

SECTION:  
WINDOW HEAD

Top rail



Glazing bar

Meeting rail

Glazing bar


Bottom rail

WINDOW CILL

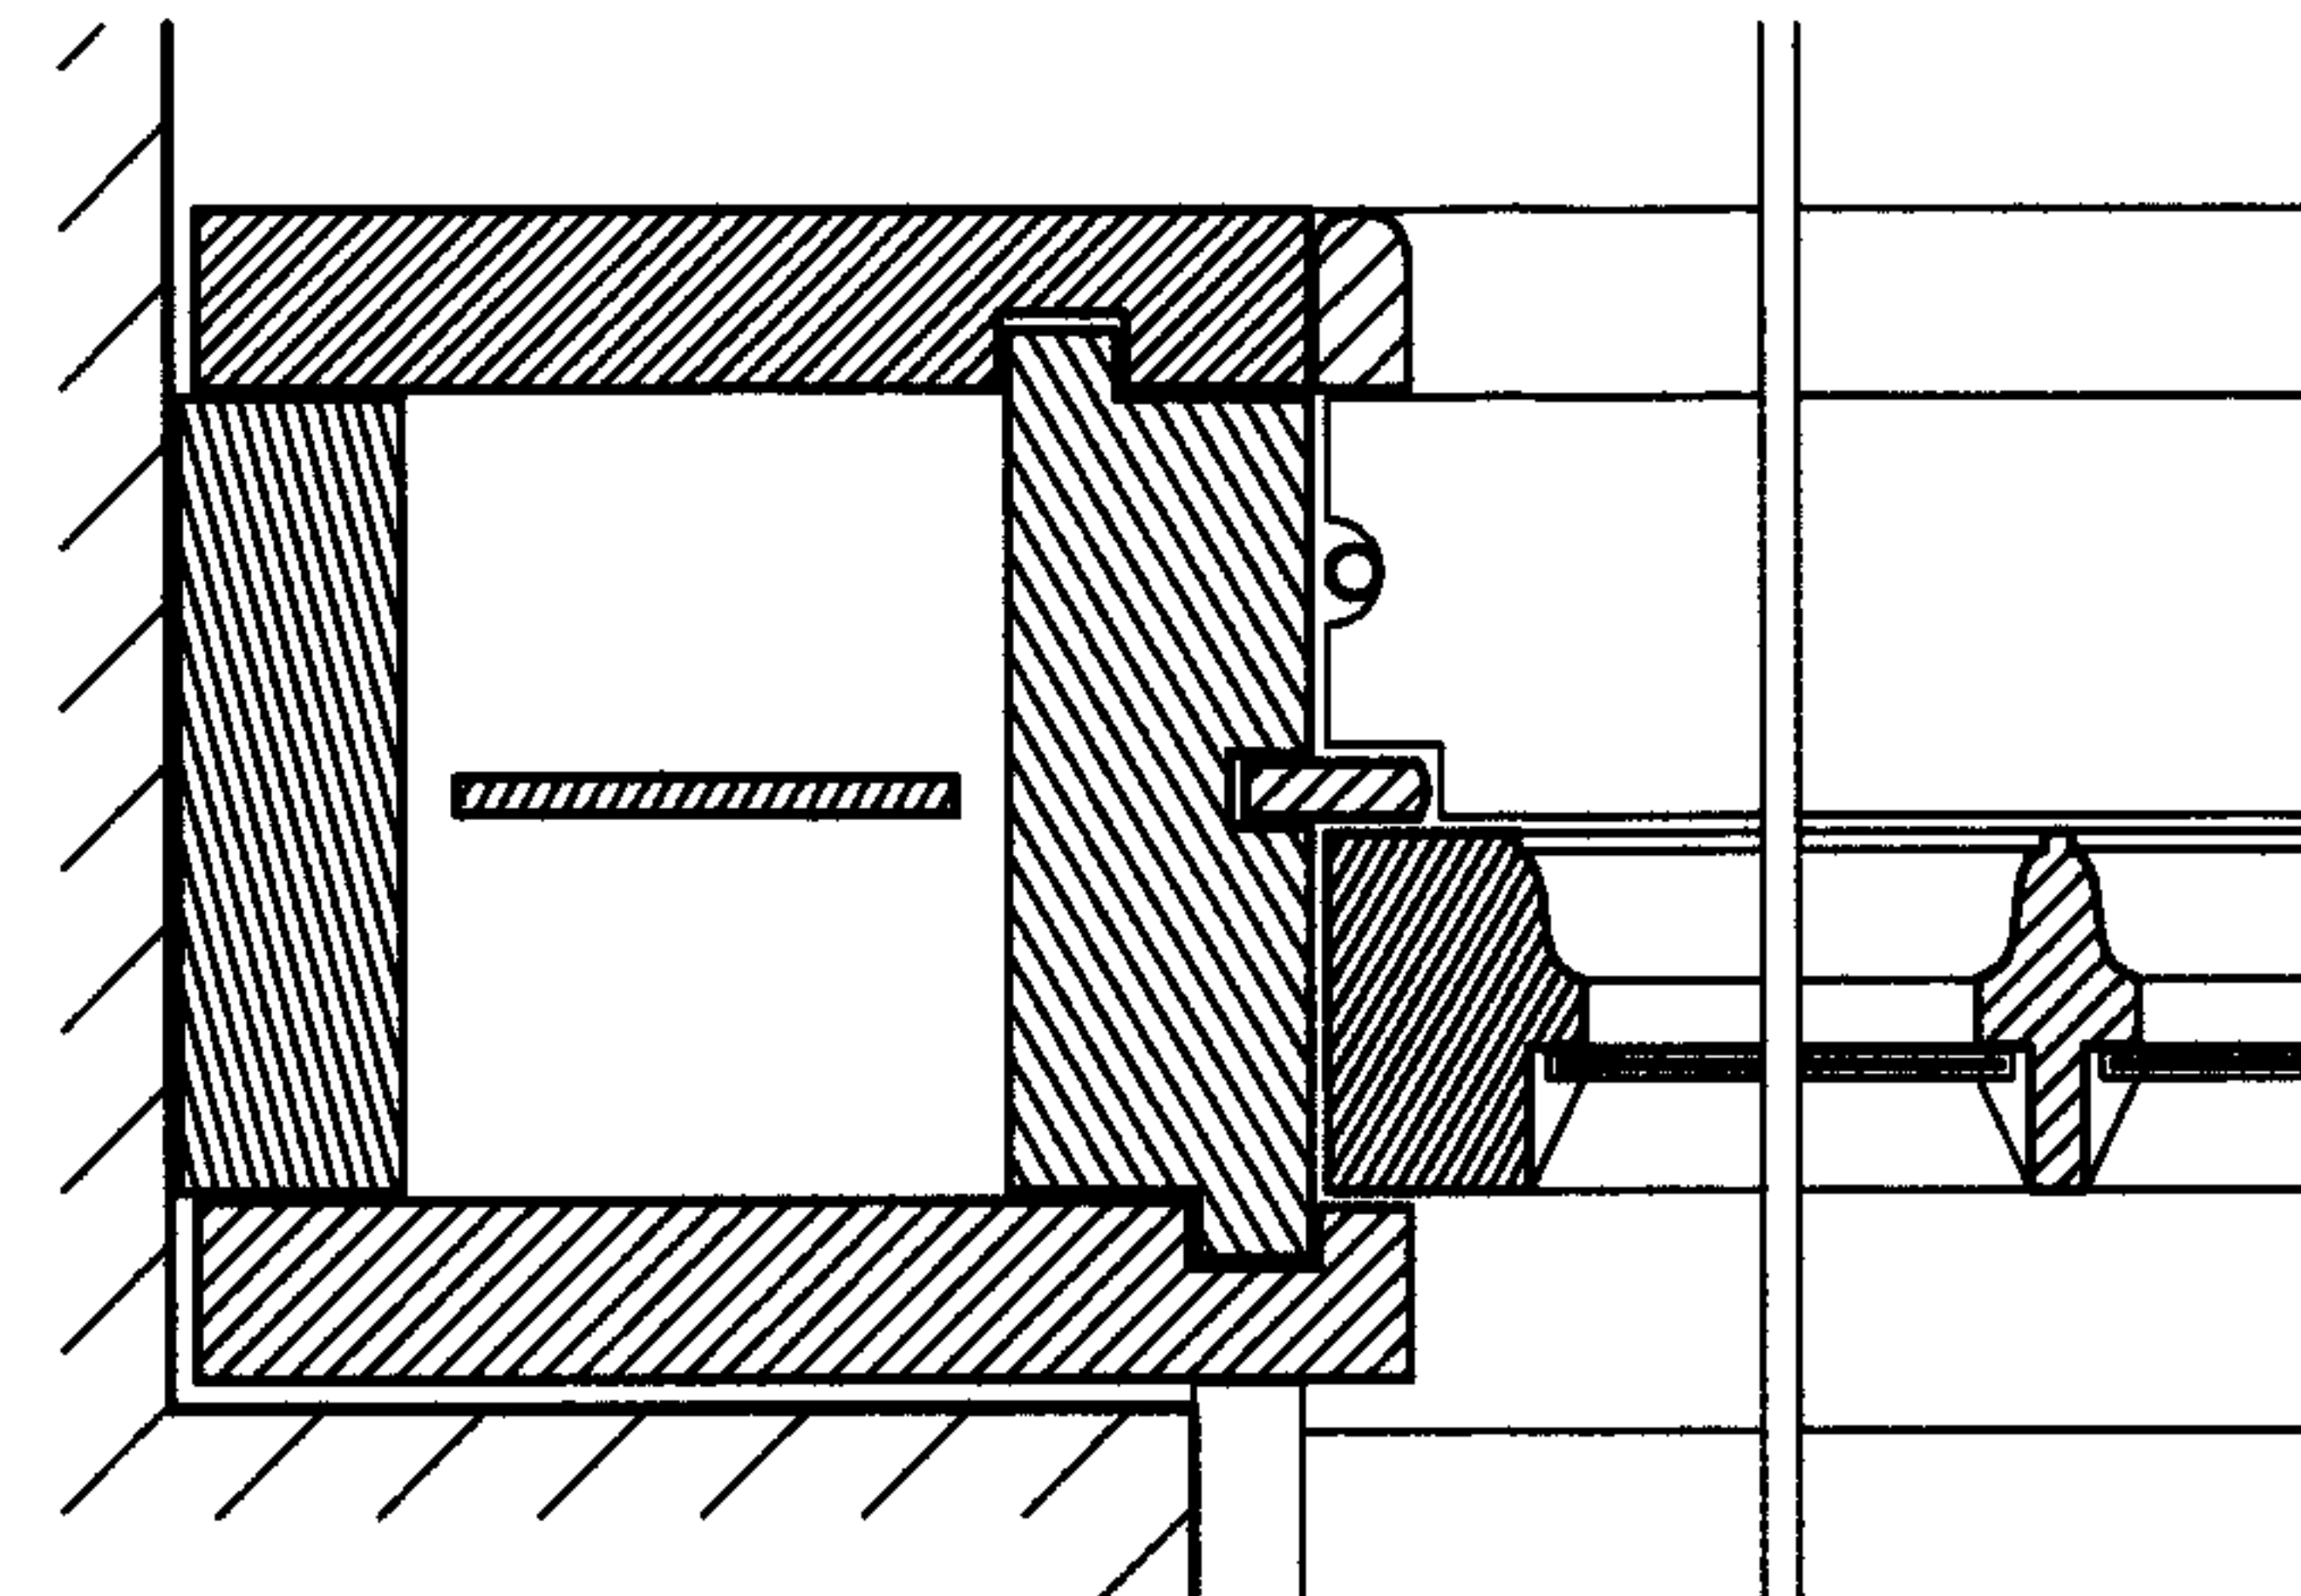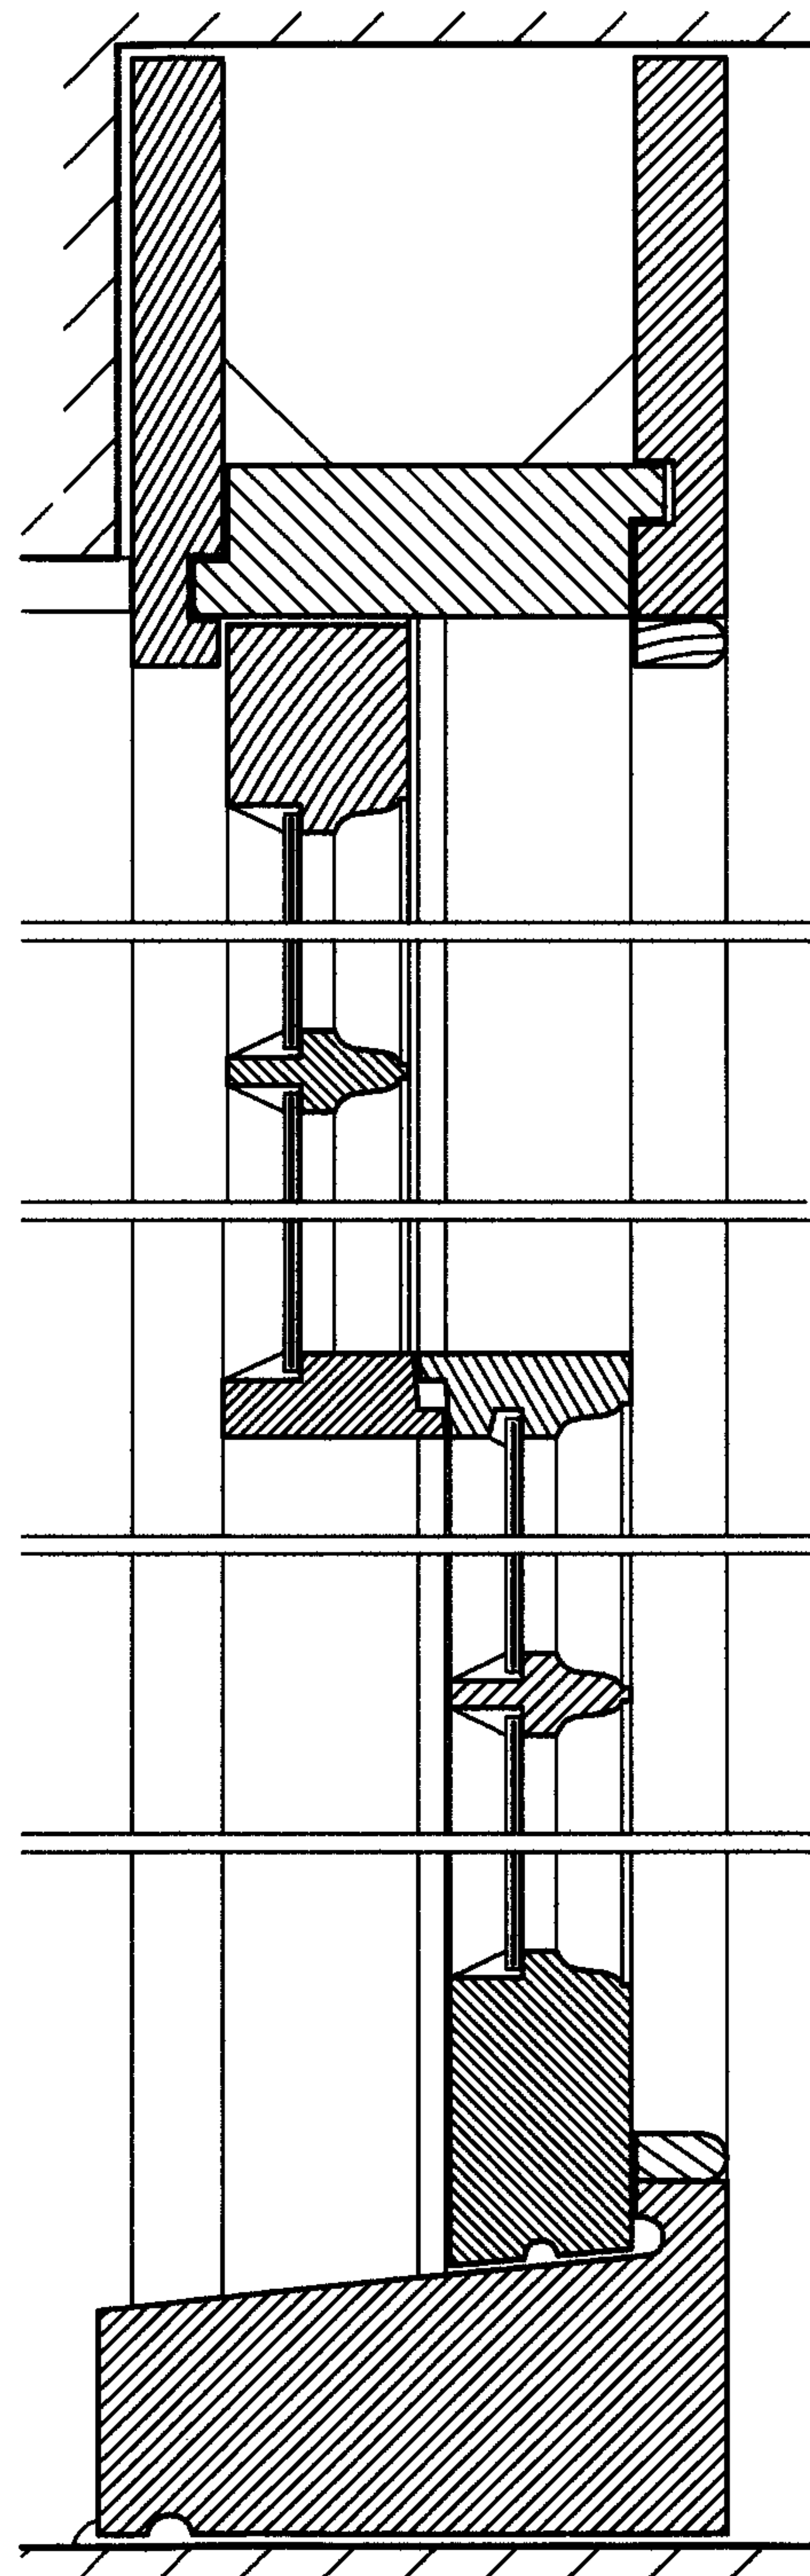


PLAN:

WINDOW JAMB (showing sash-box assembly)

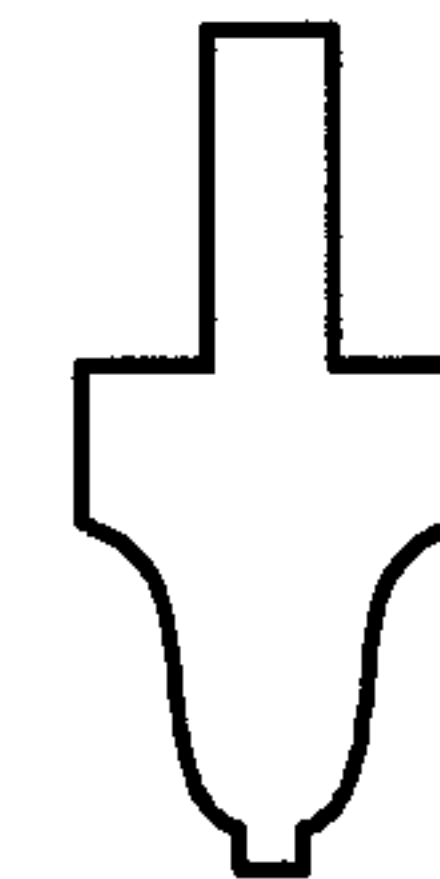

RECEIVED  
13 MAR 2007

Full sized profile of proposed glazing bar (pine)  
[from NMR London Region Drawings Collection -  
house in Albany Road, London SE5, c.1818-26].

<p>SITE/ADDRESS</p> <p>19a JEFFREY'S STREET CAMDEN, LONDON NW1.</p>	<p>DRAWING TITLE</p> <p>PROPOSED WINDOW HEAD, CILL &amp; JAMB DETAILS</p>	<p>DRAWING NO: JEFF/07/0222/JD/01</p> <p>SCALE: Half Full Size (1:2)</p> <p>DATE: MARCH 2007</p>	<p><b>Andrew Wittrick</b> CHARTERED BUILDING SURVEYORS HISTORIC PROPERTY CONSULTANTS</p> <p> 57 Falmouth Avenue Highams Park London E4 9QR Tel: 020 8531 4640 Alt: 07956 882 005</p>
-----------------------------------------------------------------------------	-----------------------------------------------------------------------------------	---	---