



SECTION:
DOOR HEAD

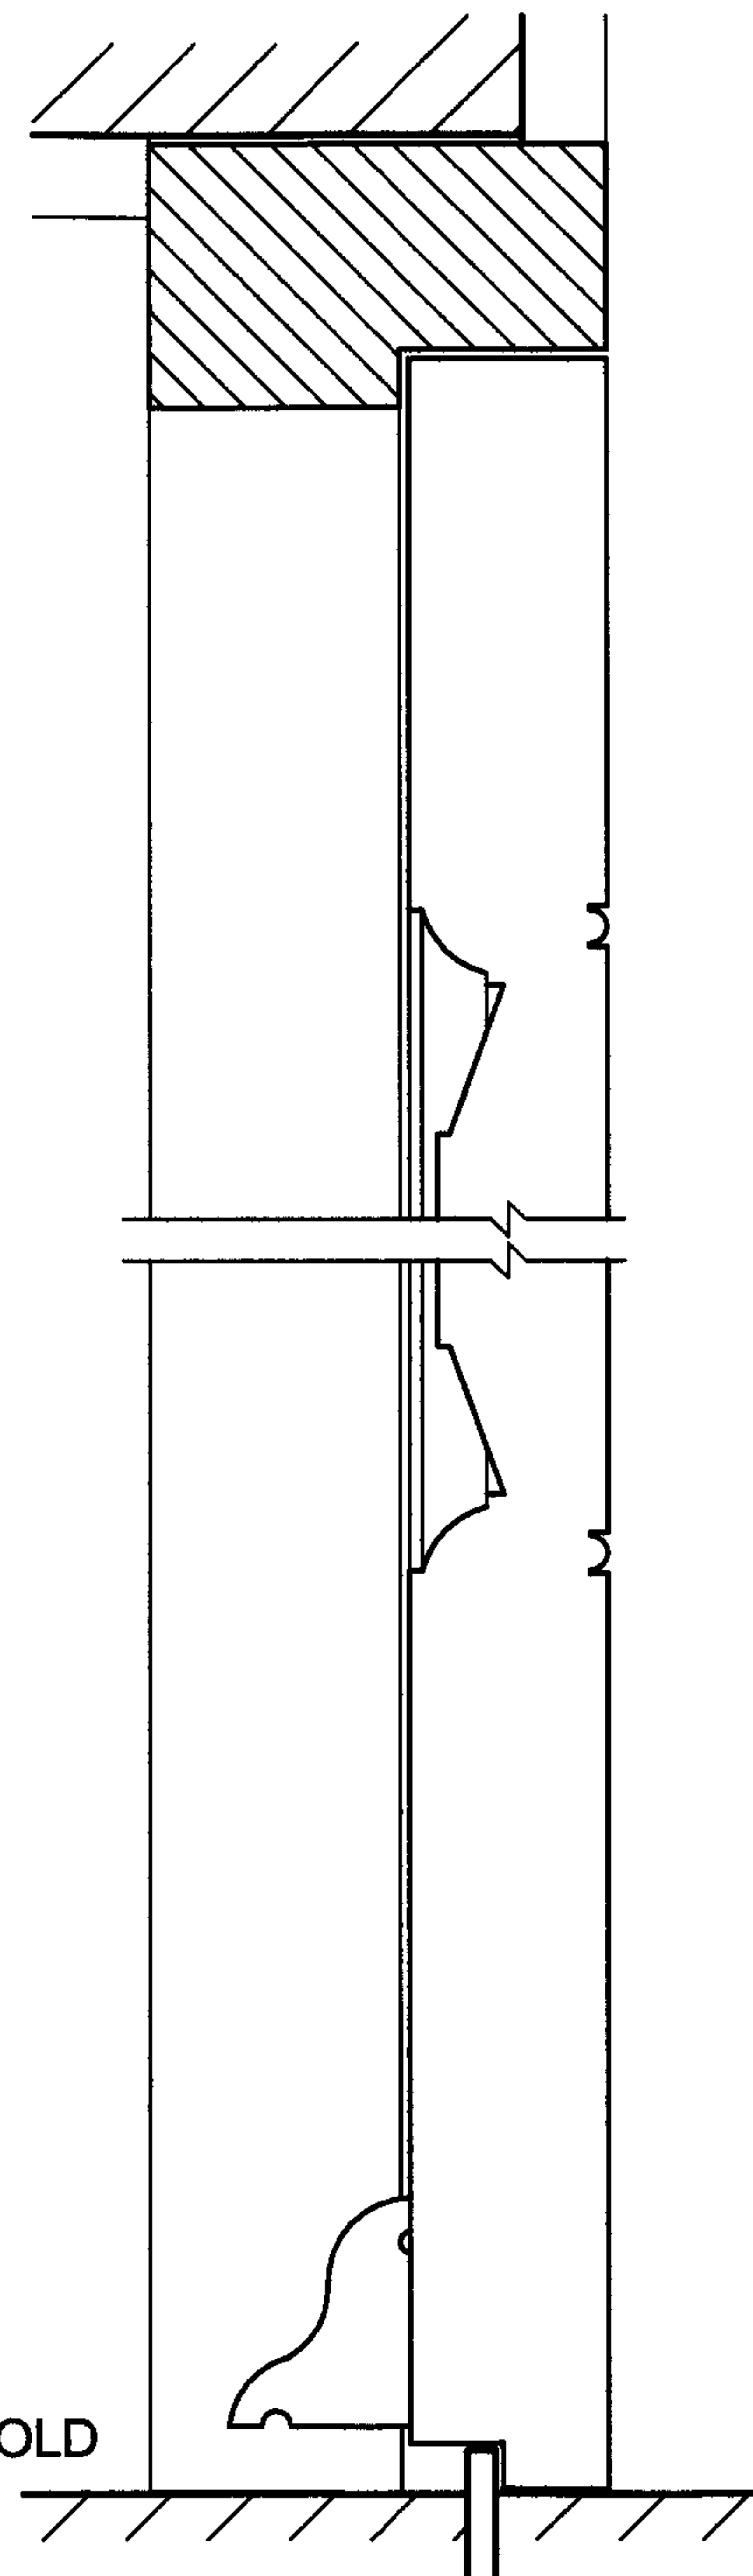

DOOR THRESHOLD

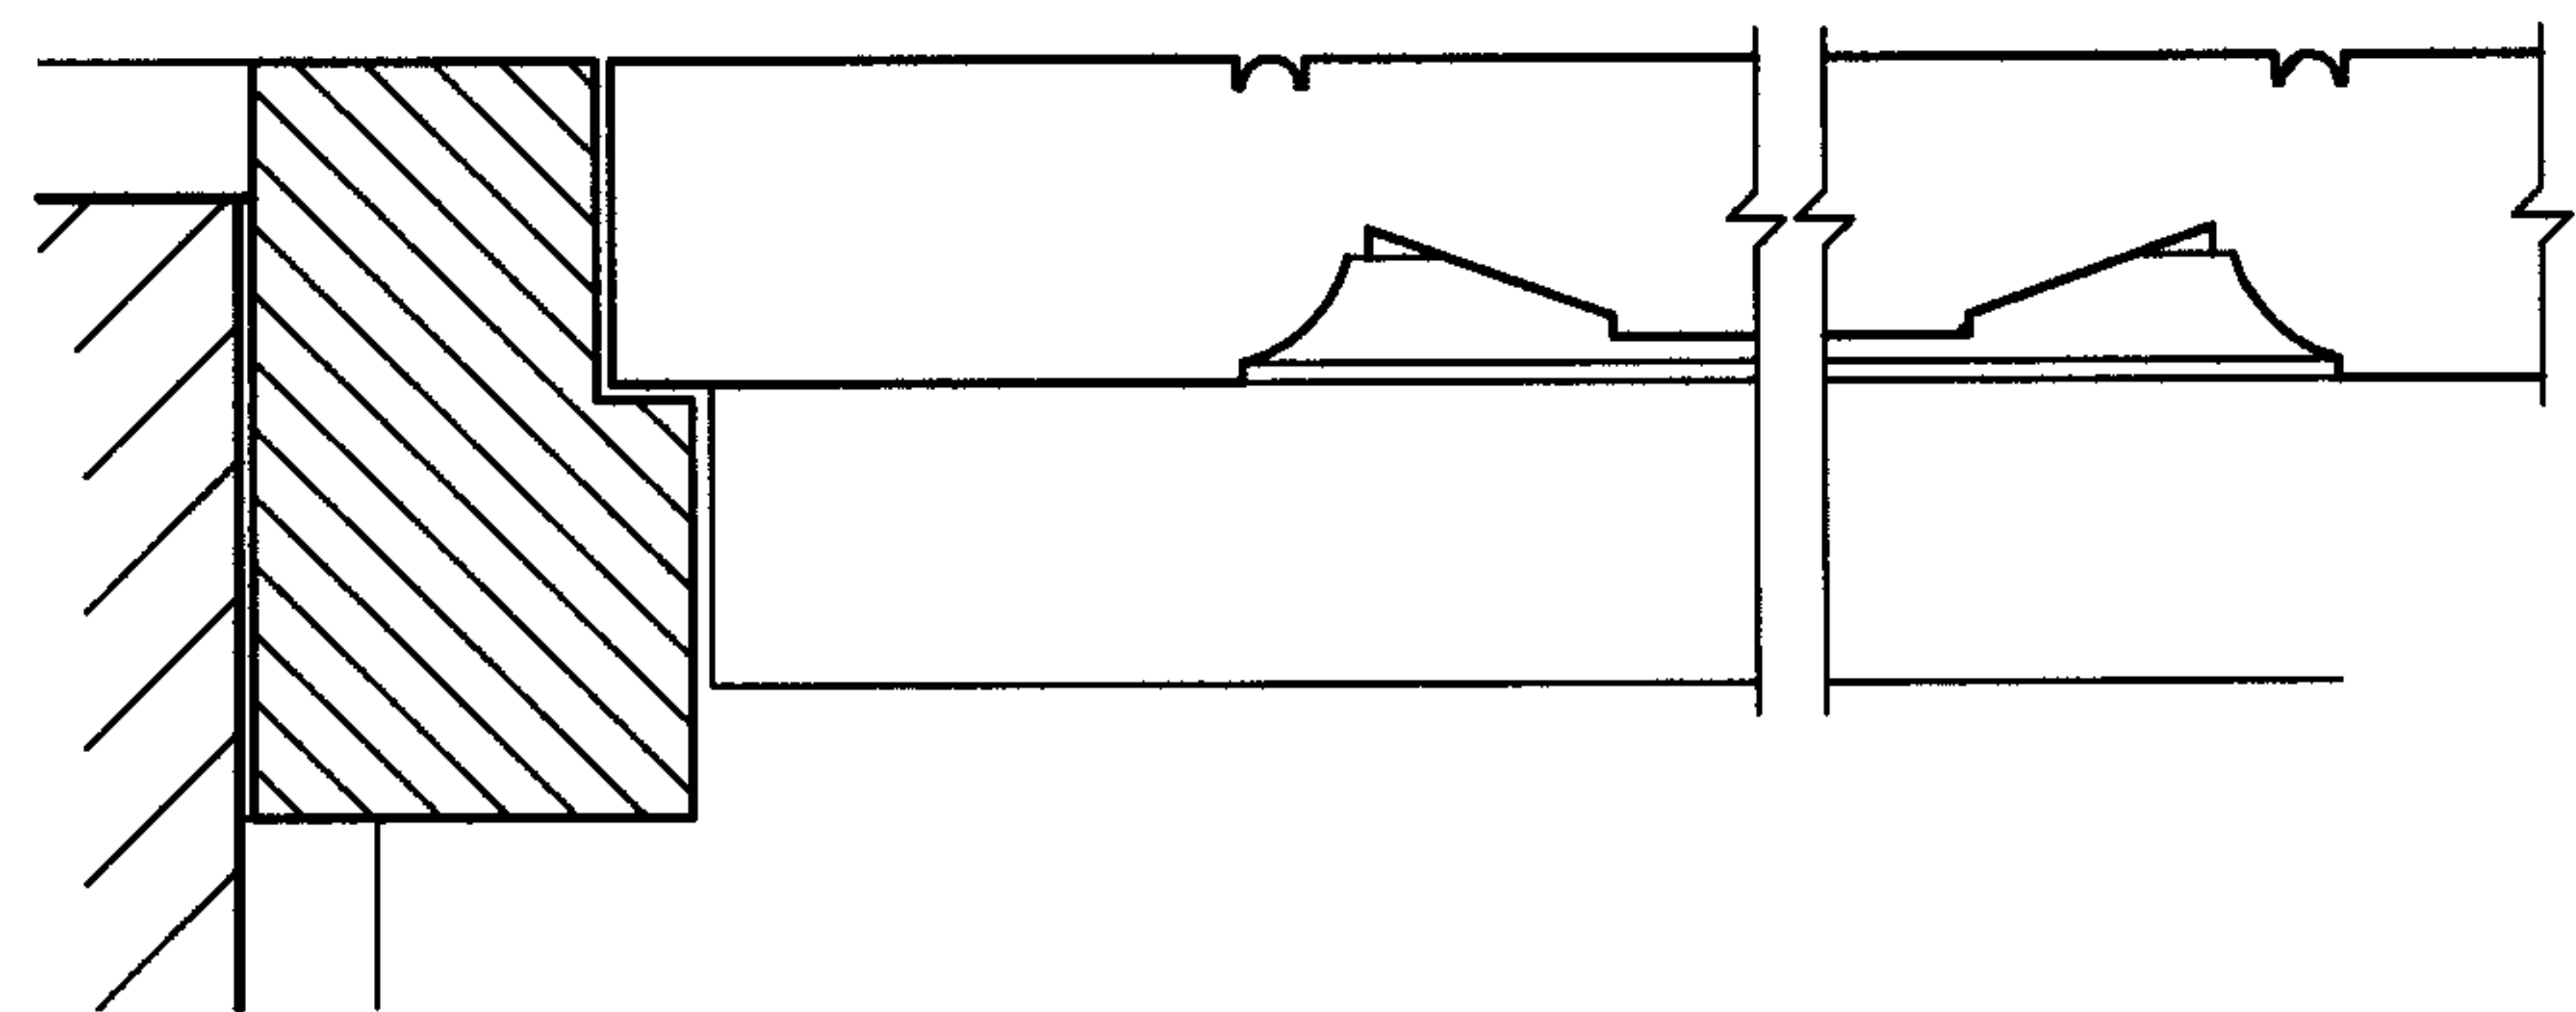

PLAN:
DOOR JAMB

RECEIVED
13 MAR 2007

SITE/ADDRESS 19a JEFFREY'S STREET CAMDEN, LONDON NW1.	DRAWING TITLE PROPOSED DOOR JAMB/HEAD DETAIL	DRAWING NO: JEFF/07/0222/JD/02 SCALE: Half full size (1:2) DATE: MARCH 2007	Andrew Wittrick CHARTERED BUILDING SURVEYORS HISTORIC PROPERTY CONSULTANTS  57 Falmouth Avenue Highams Park London E4 9QR Tel: 020 8531 4640 Alt: 07956 882 005
--	--	--	--