

PARTITION LEGEND


- Plasterboard wall
- Plasterboard wall with ply board
- 10mm silicone jointed glass wall

FURNITURE LEGEND

- Circular (Teapoint)
- Meeting table (Teapoint)
- Existing Desk (A)
- Existing Desk (B)
- Desk (C)
- Storage (A)
- Storage (B)
- Sofa (A)
- Sofa (B)

Note:
desk lamps will be required to
achieve the required lux levels.

EVERSHOLT STREET

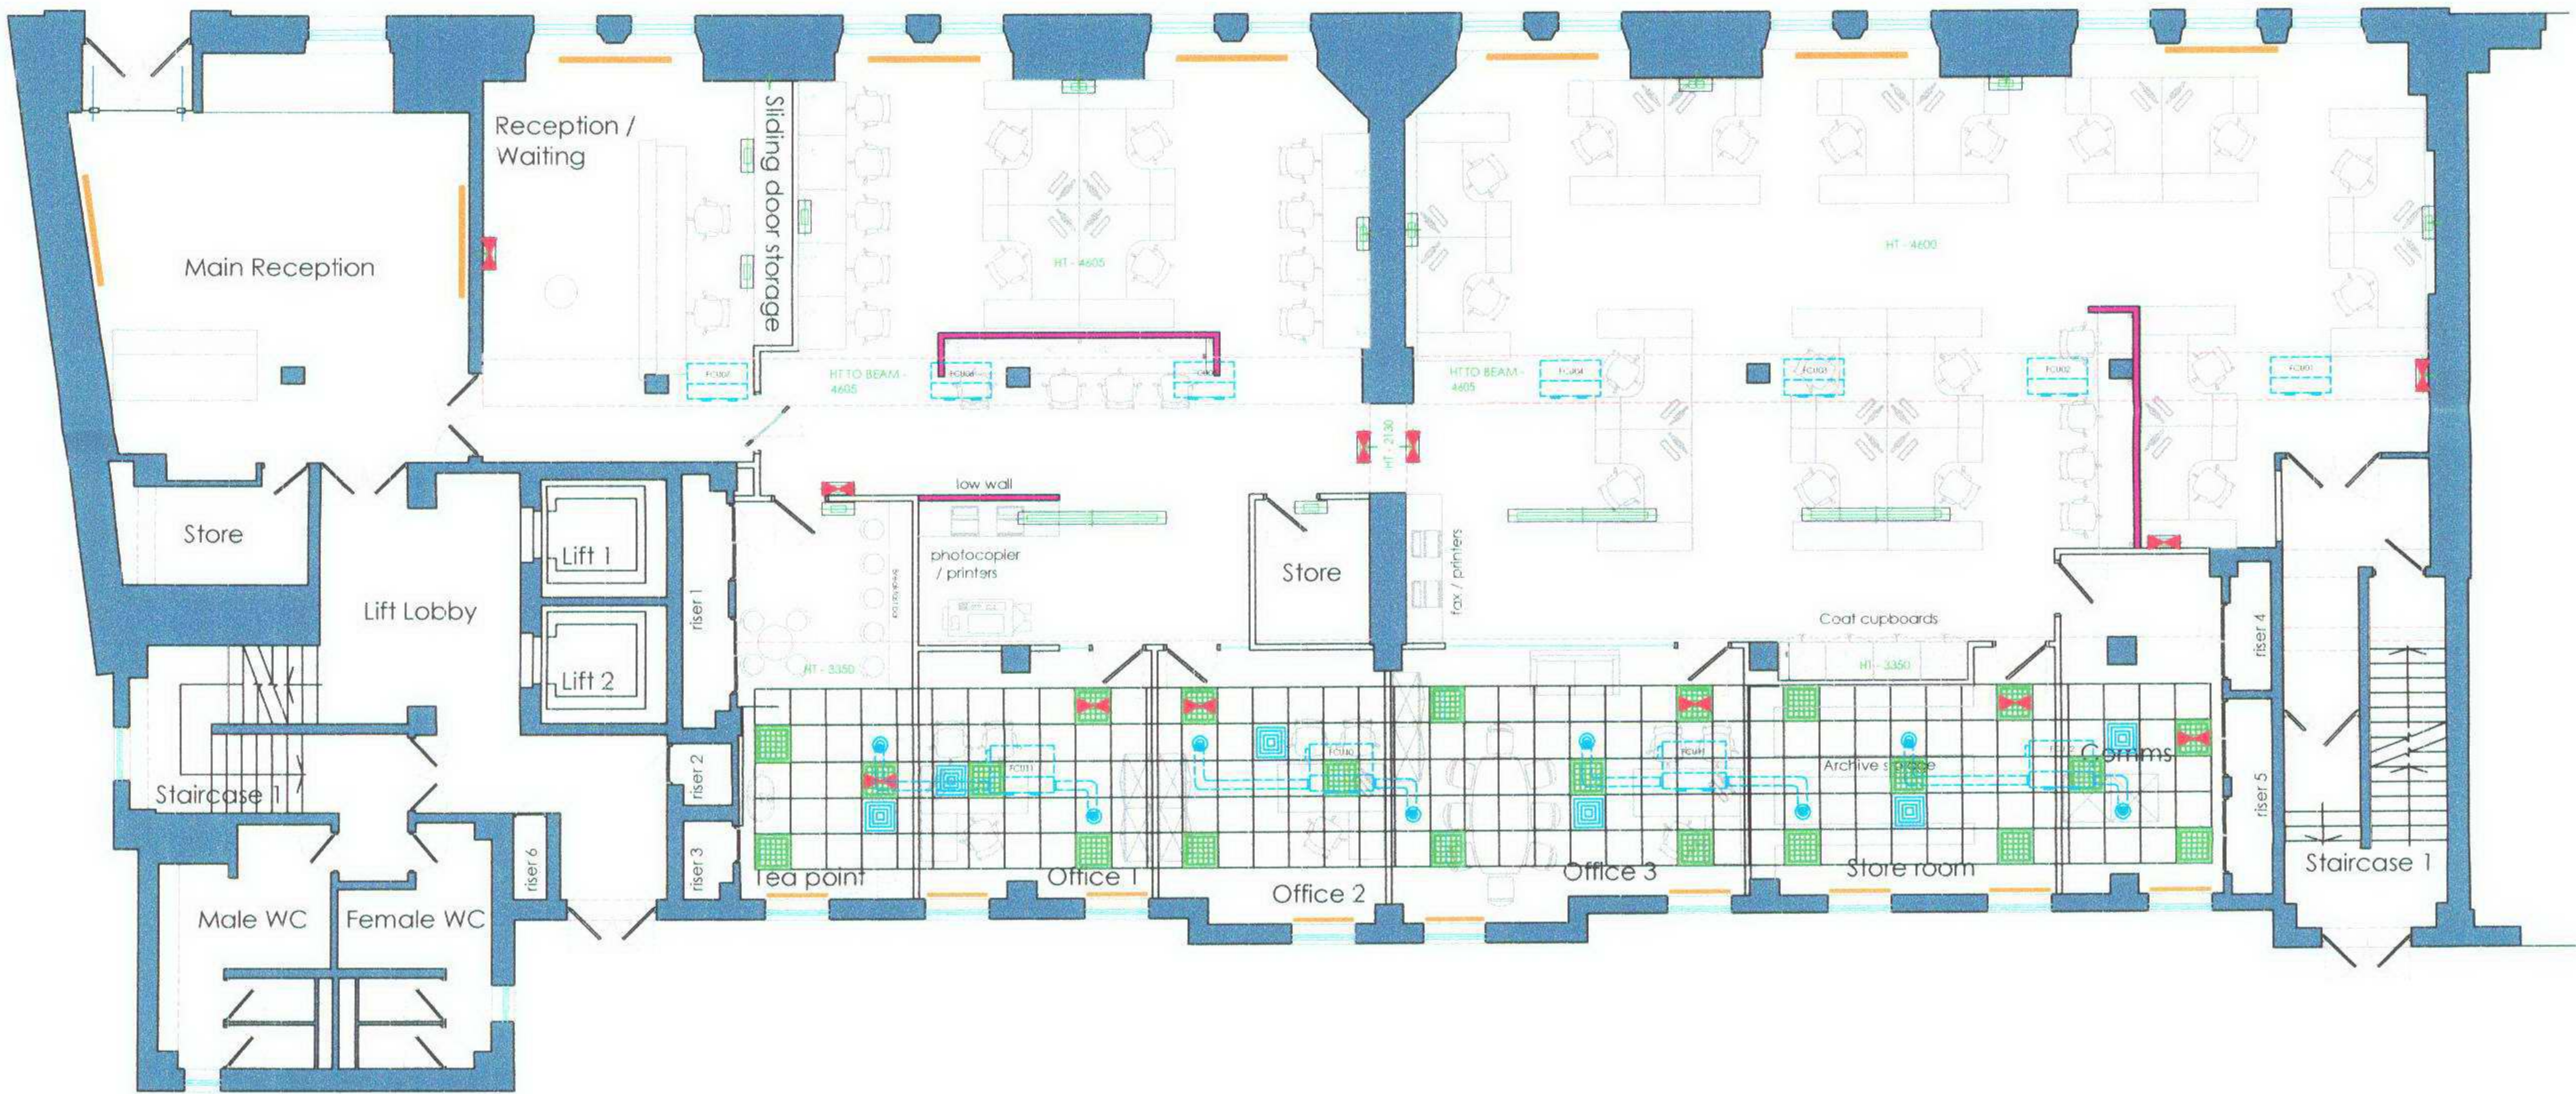

THIS DRAWING REMAINS THE PROPERTY OF BASE INTERIORS LTD. IT MAY NOT BE COPIED OR REPRODUCED WITHOUT EXPRESS WRITTEN CONSENT. FIGURED DIMENSIONS SHOULD BE USED WHERE GIVEN. DO NOT SCALE.

LIGHTING LEGEND

- 600x600 recessed modular
- Wall uplighter
- Suspended ceiling fluorescent

HVAC LEGEND

- Existing Radiator


FIRE LEGEND

- S22 Running Man Sign
- S13 Fire Door Keep Shut
- S14 Fire Door Keep Locked
- S20 Fire Escape Keep Clear
- HD Heat Detector
- SD Smoke Detector
- S Sounder
- FB Fire Bell
- FP Indicator Fire Panel
- VP Vision Panel
- Emergency Light
- Extinguisher H Q 9l
- Extinguisher CO 2kg
- Call Point
- Emergency Door Release
- V Glazed Door
- FHR Fire hose reel
- SS Smoke door
- FD30 Fire door (1 1/2 hr)
- 1/2 hr FR

RECEIVED
14 MAR 2007

GROUND FLOOR
CEILING LAYOUT

LAYOUT SUBJECT TO
LOCAL AUTHORITY APPROVALS

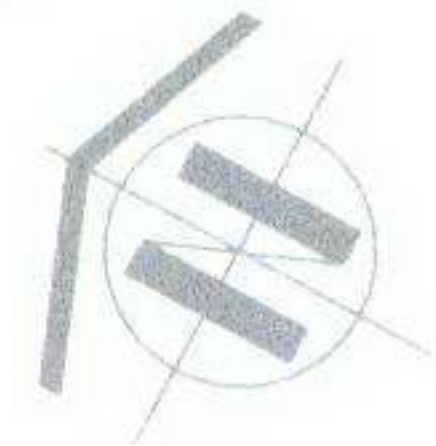


REV	DESCRIPTION	DATE
1	Landmark Education Corp.	
2	203 Eversholt Street	
3	London NW1 1BU	
4	Layout to Ground Floor	
5	LEC 132	G 003
6	PROJECT NO.	REV.
7	1:100	ceiling & fire
8	SCALE	DESCRIPTION
9	A.V	25 Jan 07
10	DATE	
11	020 7487 3222	
12	020 7487 3555	
13	BASE INTERIORS	
14	5 OLDBURY PLACE LONDON W1U 5PE	

PARTITION LEGEND


- Plasterboard wall
- Plasterboard wall with ply board
- 10mm silicone jointed glass wall

FURNITURE LEGEND

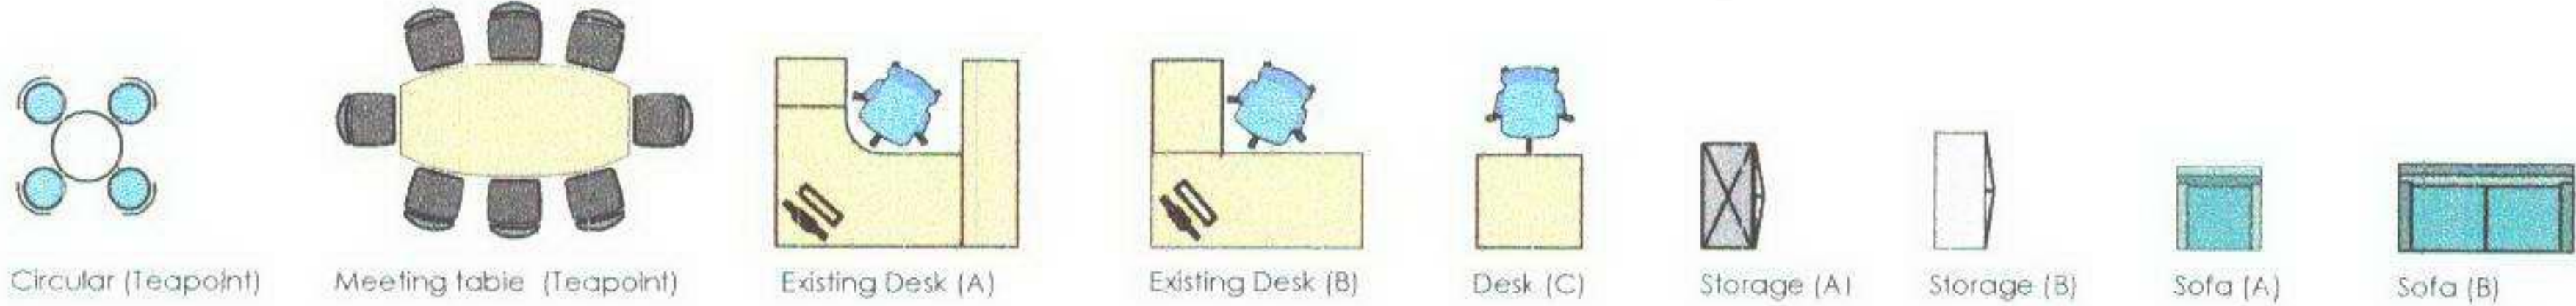

Note:
desk lamps will be required to
achieve the required lux levels.


E V E R S H O L T S T R E E T

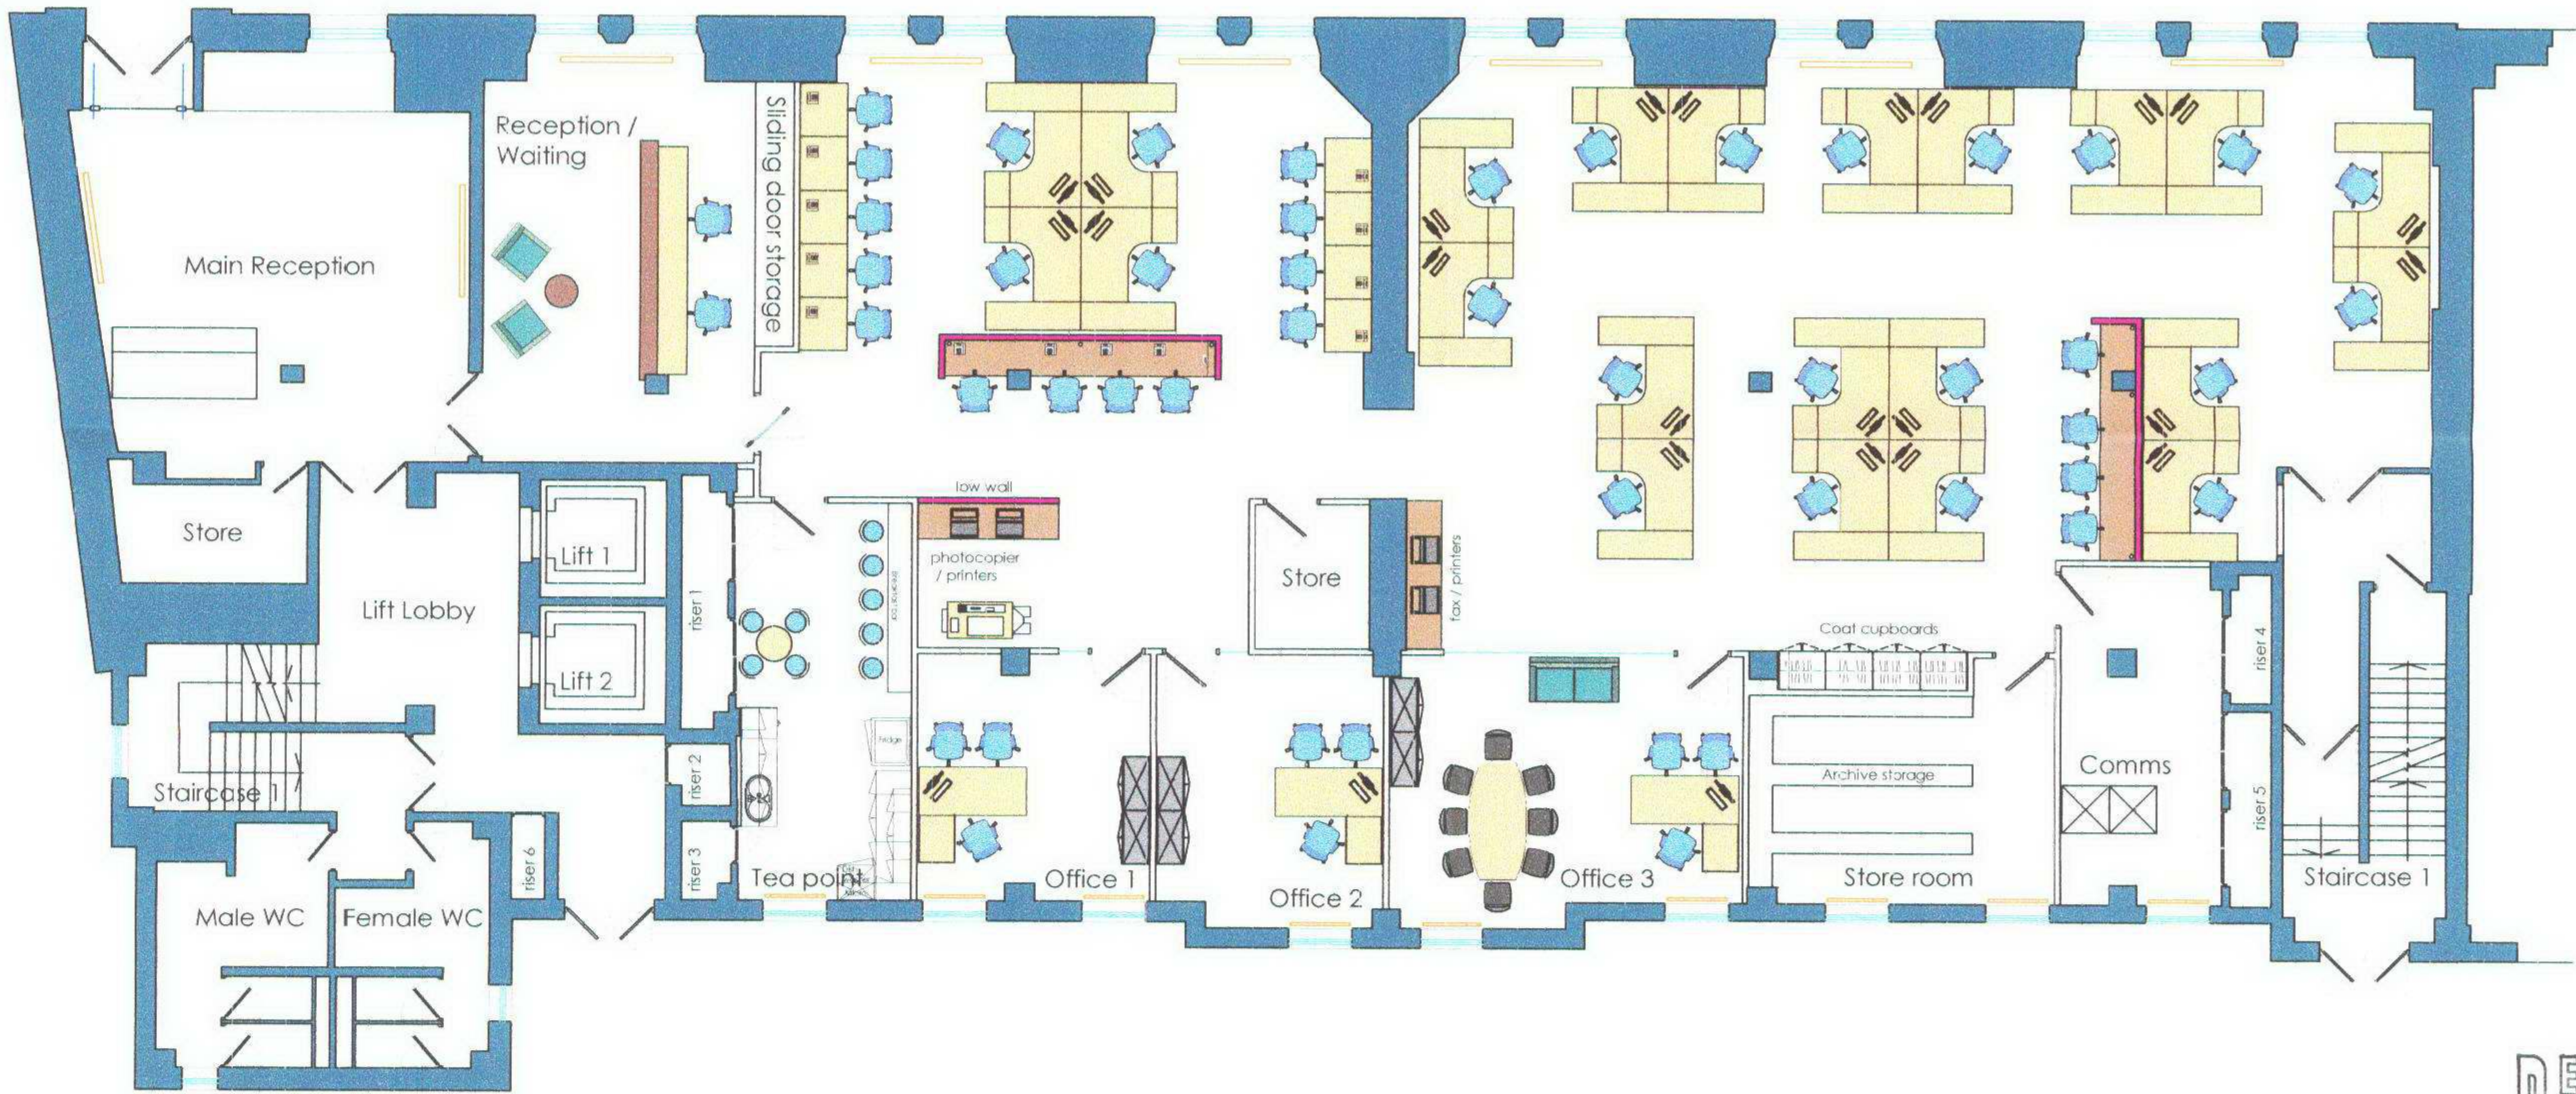

GROUND FLOOR
PROPOSED LAYOUT

RECEIVED
14 MAR 2007

LAYOUT SUBJECT TO
LOCAL AUTHORITY APPROVALS

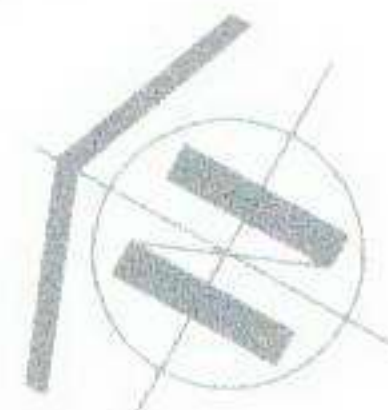

THIS DRAWING REMAINS THE PROPERTY
OF BASE INTERIORS LTD. IT MAY NOT BE
COPIED OR REPRODUCED WITHOUT
EXPRESS WRITTEN CONSENT. FIGURED
DIMENSIONS SHOULD BE USED WHERE
GIVEN. DO NOT SCALE.

REV	DESCRIPTION	DATE
1	Landmark Education Corp.	
2	203 Eversholt Street	
3	London NW1 1BU	
4	Layout to Ground Floor	
5	LEC 132	G 001
6	PROJECT NO.	2
7	1:100	Proposed
8	SCALE	DESCRIPTION
9	A.V	25 Jan 07
10	DATE	
11	T: 020 7487 3222	
12	F: 020 7487 3556	
13	BASE INTERIORS	
14	BASE	
15	5 OLDUBURY PLACE LONDON W10 5PE	