


100

Lafarge - shadowline trim reveal -
STR 12.5 to form a neat shadow line
at the top of the partition. _____

The vertical board joints are then obscured by means of taped & wet plaster filling across the butt joint taper section to mask the screws.

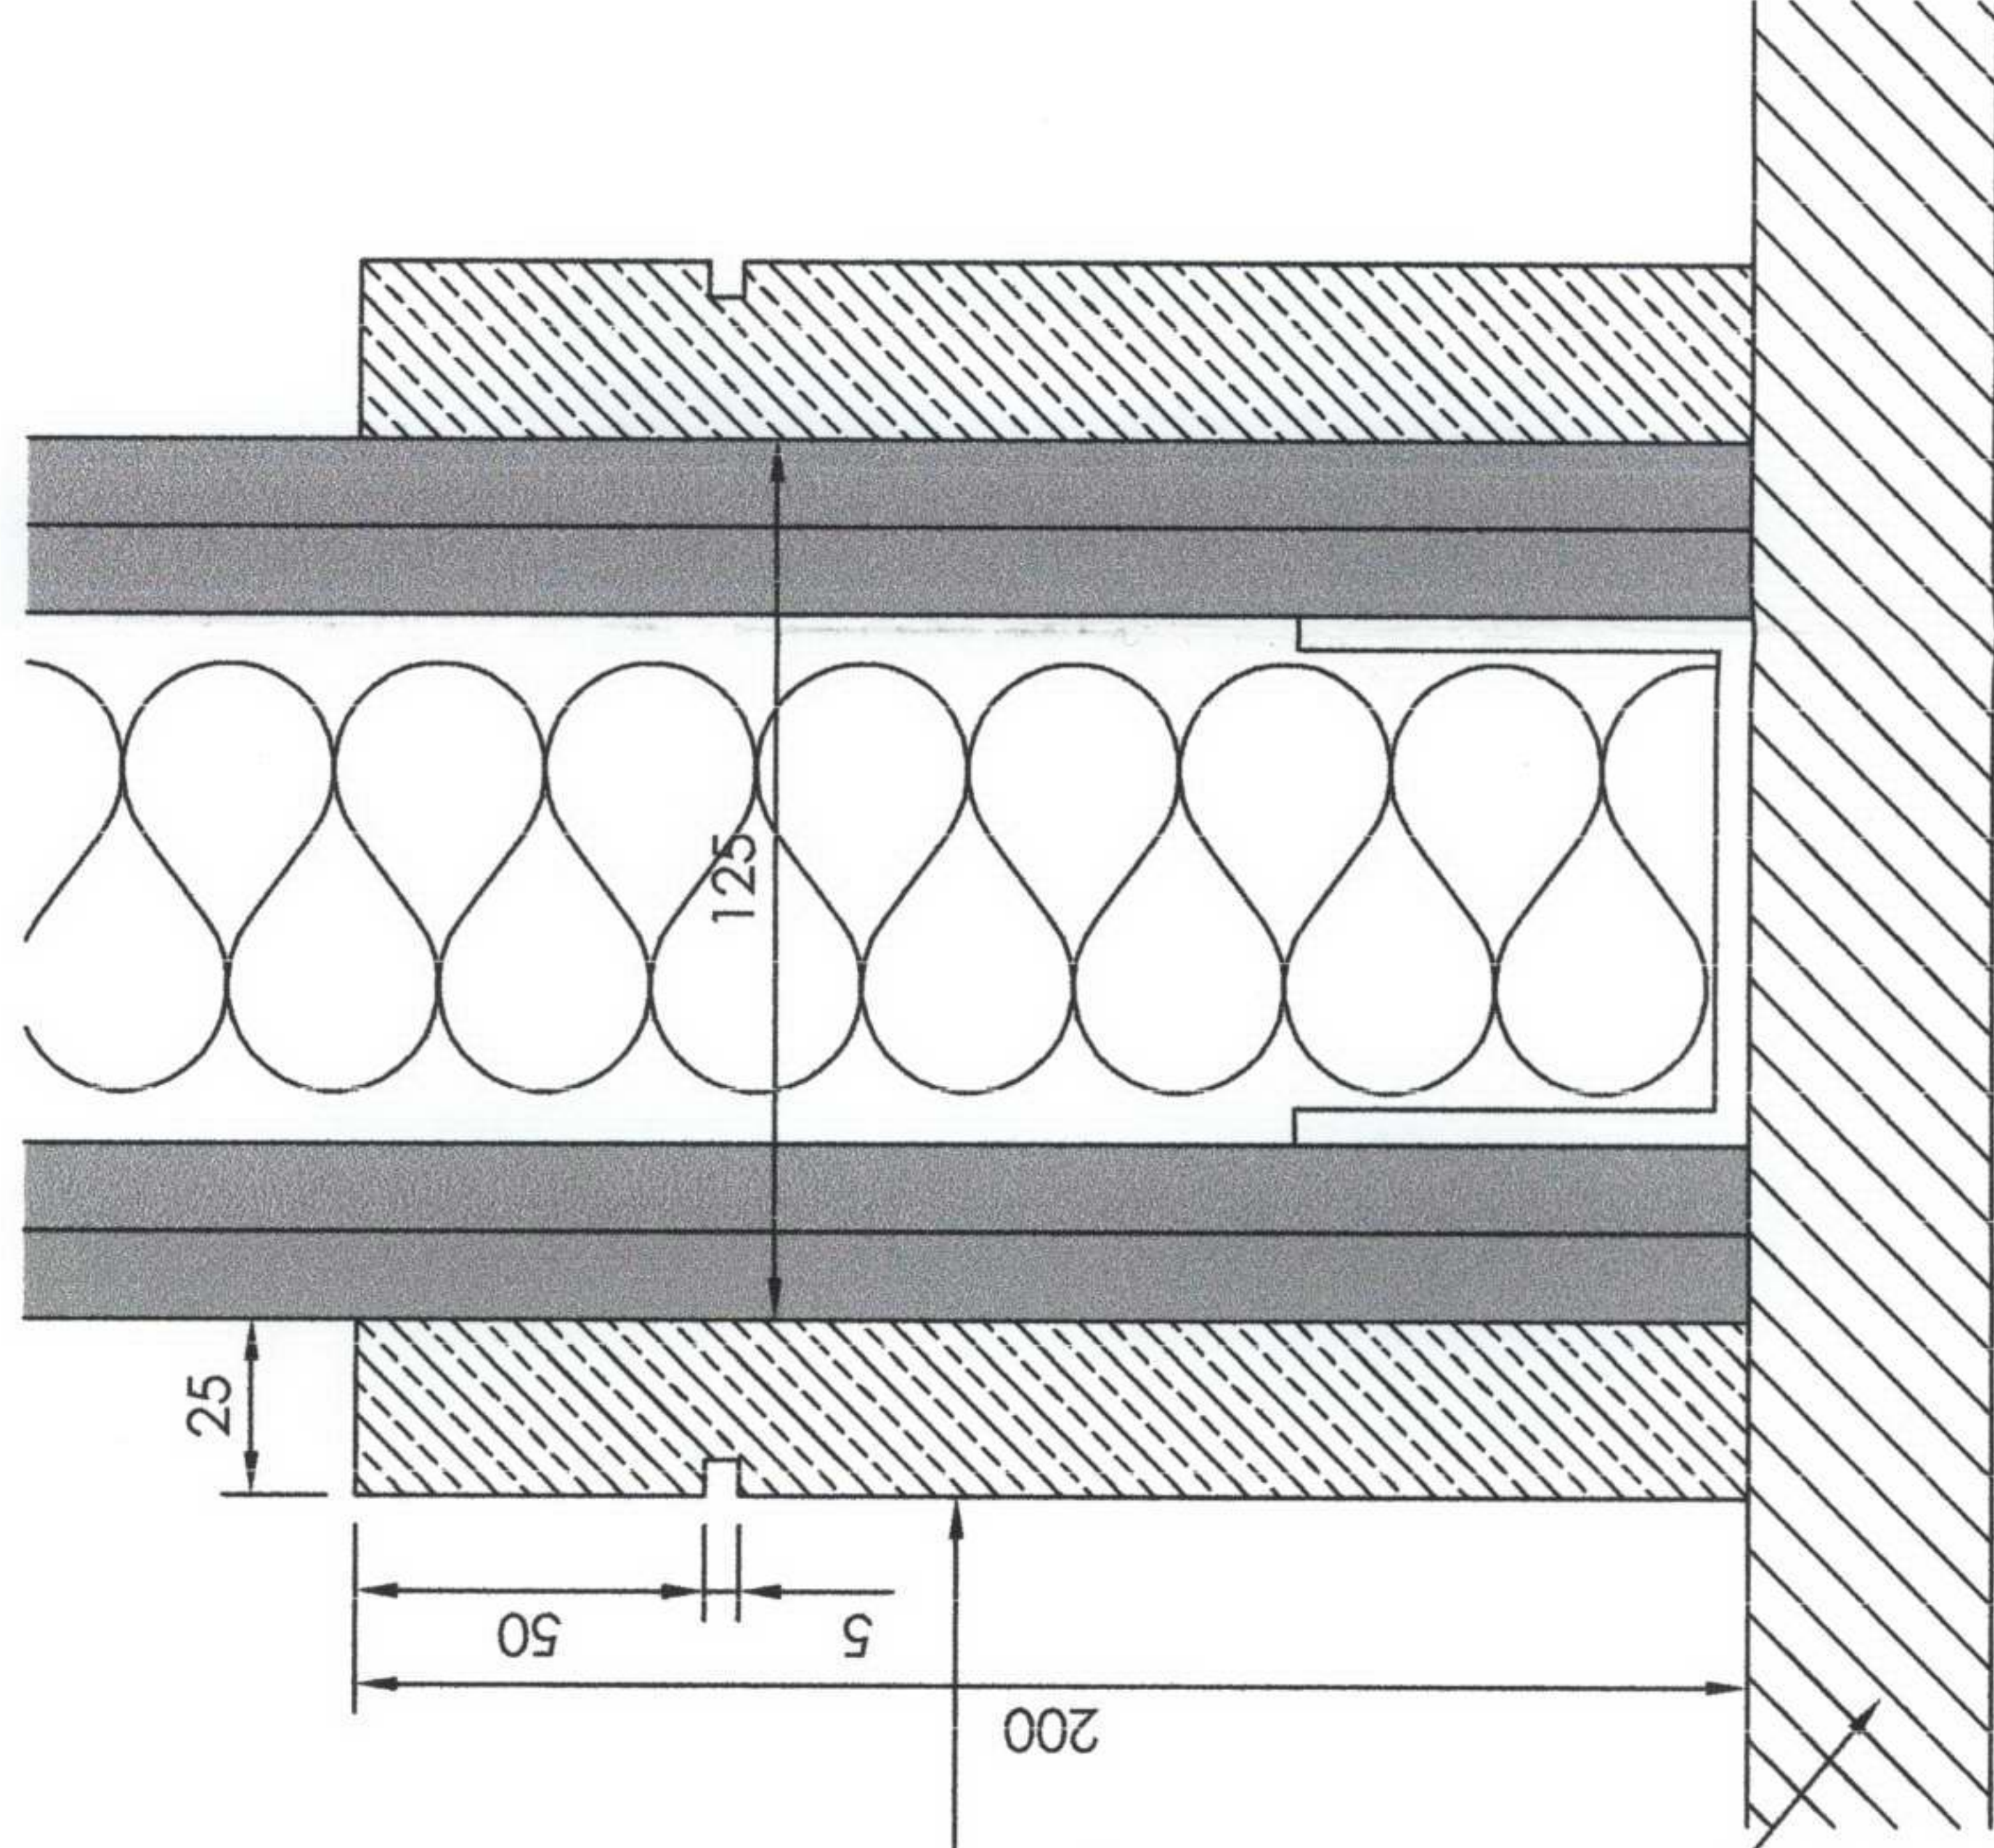

Existing raised timber floor

RECEIVED
4 MAR 1967

REV	DESCRIPTION	DATE
Landmark Education Corp.		
CLIENT	203 Everholt Street London NW1 1BU	
SITE ADDRESS	Ground Floor detail	
DRAWING TITLE	DRAWING NO	REV.
LEC 132	D 001	
PROJECT NO.	Partition	
1:2	DESCRIPTION	
SCALE		
A.V		25 Jan 07
DRAWN		DATE

T. 020 7 487 3222
F. 020 7 487 3556
BASELINE INTERIORS

BASIE

5 GOLDBURY PLACE LONDON W1U 5PE