


A P Associates 25e Frognal London NW3 6AR Tel 020 7431 4344 Fax 020 7431 7320	29 DALEHAM MEWS, LONDON NW3 5DB				
	PROPOSED SECTION AA				
	03 / 2007	1:50	1361	107/A	26/2/07
DO NOT SCALE FROM THIS DRAWING	DATE	SCALE	JOB NO.	DRAWING NO.	REVISION DATE

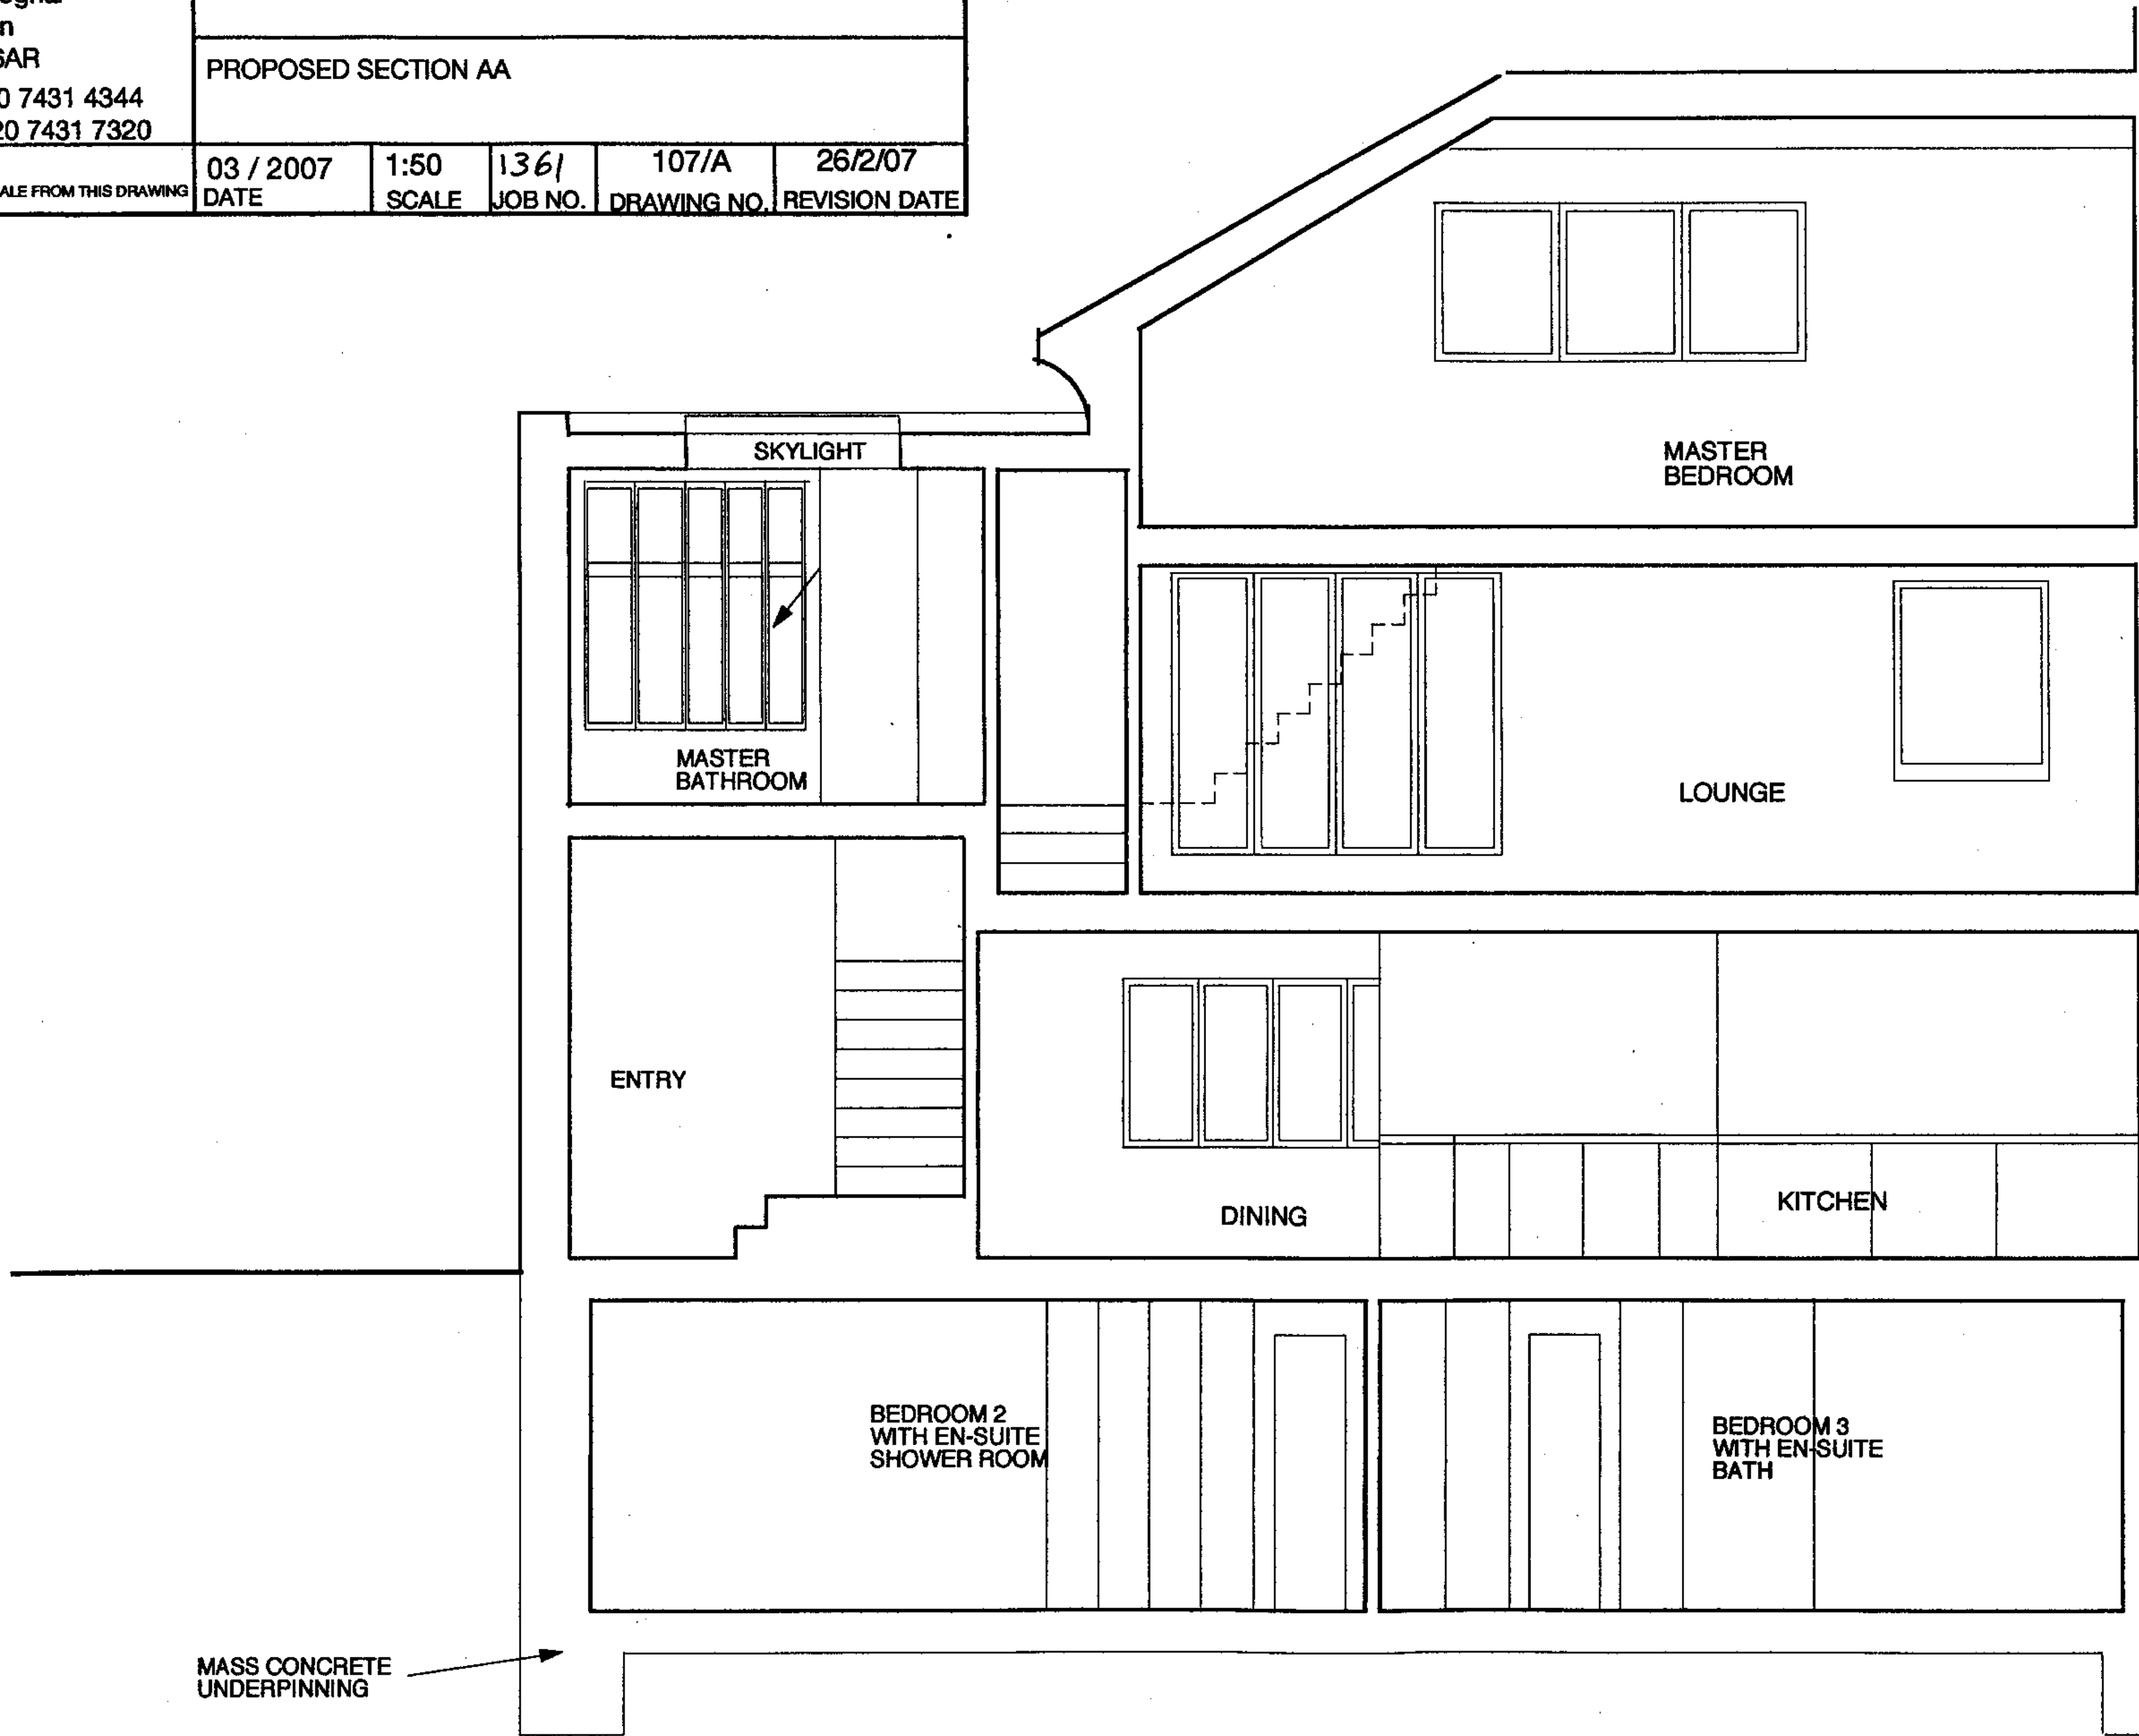

13 MAR 2007