

STANDARD ABBREVIATIONS

AC	Air Conditioner	JB	Junction Box
AH	Arch Height	KO	Knock Out
ASH	Arch Spring Height	L	Light
B	Bolard	LB	Liter Bin
BGP	Break Glass Point	LP	Lamp Post
BH	Beam Height	MB	Multibole
BR	Borehole	MH	Manhole
BRW	Brick Retaining Wall	Mir	Mirror
BS	Bus Stop	NB	Notice Board
BSL	Beam Soffit Level	OSF	Open Boarded Fence
BT	British Telecom	OH	Overhead
BW	Brick Wall	OSBM	Ordnance Survey Bench Mark
CATV	Cable Television IC	P	Post
CBF	Chain Boarded Fence	PB	Pillar Box
Chy	Chimney	PCM	Permanent Ground Marker
CF	Corrugated Iron Fence	PM	Parking Meter
CL	Cover Level	PRF	Post and Rail Fence
CLF	Chain Link Fence	PS	Paving Stones
Conc	Concrete	Rad	Radiator
CoW	Cable on Wall	RCM	Recessed Door Mat
CPF	Chestnut Fencing Fence	RE	Road End
CPS	Concrete Paving Slabs	RG	Road Gully
CTUB	Cable Television Junction Box	RS	Road Sign
Cup	Cupboard	RSJ	Roller Steel Joint
d	depth	RWP	Rain Water Pipe
DC	Dust Cover	s	slope
DH	Door Height	S	Window Sill Level/Height
DP	Down Pipe	SB	Sign Board
DC	Drainage Channel	SBM	Site Bench Mark
EC	Electrical Inspection Cover	SC	Stop Cook
EP	Electricity Pole	SH	Spring Height
ER	Earthing Rod	SL	Sump Level
ESG	Electrical Switchgear	ST	Stylight
FA	Fire Alarm	SO	Smoke Outlet
FB	Flower Bed	SP	Sign Post
FE	Fire Extinguisher	SV	Stop Valve
FI	Fire Hydrant	T	Telephone
FHR	Fire Hose Reel	TBM	Temporary Bench Mark
FL	Floor Level	TGB	Telephone Junction Box
FL	Floodlight	TCP	Traffic Control Post
g	girth	TIC	Telephone Inspection Cover
G	Gully	TJB	Telephone Junction Box
GC	Gas Cook	TL	Traffic Light
GM	Gas Meter	TLCB	Traffic Light Control Box
GV	Gas Valve	TP	Telephone Pole
H	Height	Typ	Typical
h	Hand Basin	VP	Vent Pipe
IC	Inspection Cover	WH	Water Heater
IRF	Iron Rolling Fence	WM	Water Meter
IRS	Illuminated Road Sign	WV	Water Valve

OTHER ABBREVIATIONS

LEGEND

2.70

FLOOR TO CEILING HEIGHT

F2.70

FLOOR TO FALSE CEILING HEIGHT

ALL ARROWS POINT UP UNLESS OTHERWISE STATED OR ON ROOFS

SLOPING CEILING ARROWS POINT UP

1

STAIR TREAD NUMBERING

DUE TO THE INHERENT INSTABILITY OF PAPER MATERIALS, DRAWINGS PLOTTED ON PAPER MAY BE STRETCHED AND DISTORTED. DIMENSIONS SCALED FROM PAPER PLOTS SHOULD THEREFORE BE TREATED WITH CAUTION.

DRAWING ISSUE STATUS

Issue	Details	By	Date
A	PROVISIONAL/ORIGINAL ISSUE	PCA	02/02/07
B	FINAL ISSUE	PCA	20/02/07
C	MINOR UPDATES	PCA	23/02/07

SHEET LAYOUT

THIS SURVEY HAS BEEN CARRIED OUT TO AN ACCURACY CONSISTENT WITH A PRESENTATION SCALE OF 1:50. INTERROGATED DIMENSIONS WILL BE WITHIN THE TOLERANCE ASSOCIATED WITH THIS AND SMALLER SCALES ONLY.

ALL LEVELS ARE IN METRES, RELATED TO NEWLYN DATUM BASED UPON OSBM VALUE 27.82m SITUATED ON THE NORTH-EAST CORNER OF MEDICAL SCHOOL ON GOWER STREET.

THE SURVEY GRID SHOWN ON THIS DRAWING USES A LOCAL ORIGIN AND IS ORIENTATED ARBITRARILY.

ALL QUOTED DIMENSIONS ARE IN METRES

DRAWING UNITS ARE METRES

BDP

16 BREWHOUSE YARD  
CLERKENWELL  
LONDON  
EC1V 4LJ

UCL Law Library

LIBRARY

SURVEYED AND DRAWN BY  
**Plowman Craven**  
141 Lower Luton Road  
Harpenden  
Hertfordshire  
AL5 5EQ

+44(0)1582 765566

+44(0)1582 765370

info@plowmancraven.co.uk

www.plowmancraven.co.uk

PRESENTATION SCALE

1:50 @ A1

DATE OF ISSUE

FEBRUARY 2007

PCA JOB No.

17395

CHECKED

RHM


DRAWING No.

17395-1

ISSUE

C

© PLOWMAN CRAVEN & ASSOCIATES LTD.  
NOT TO BE REPRODUCED WITHOUT PERMISSION

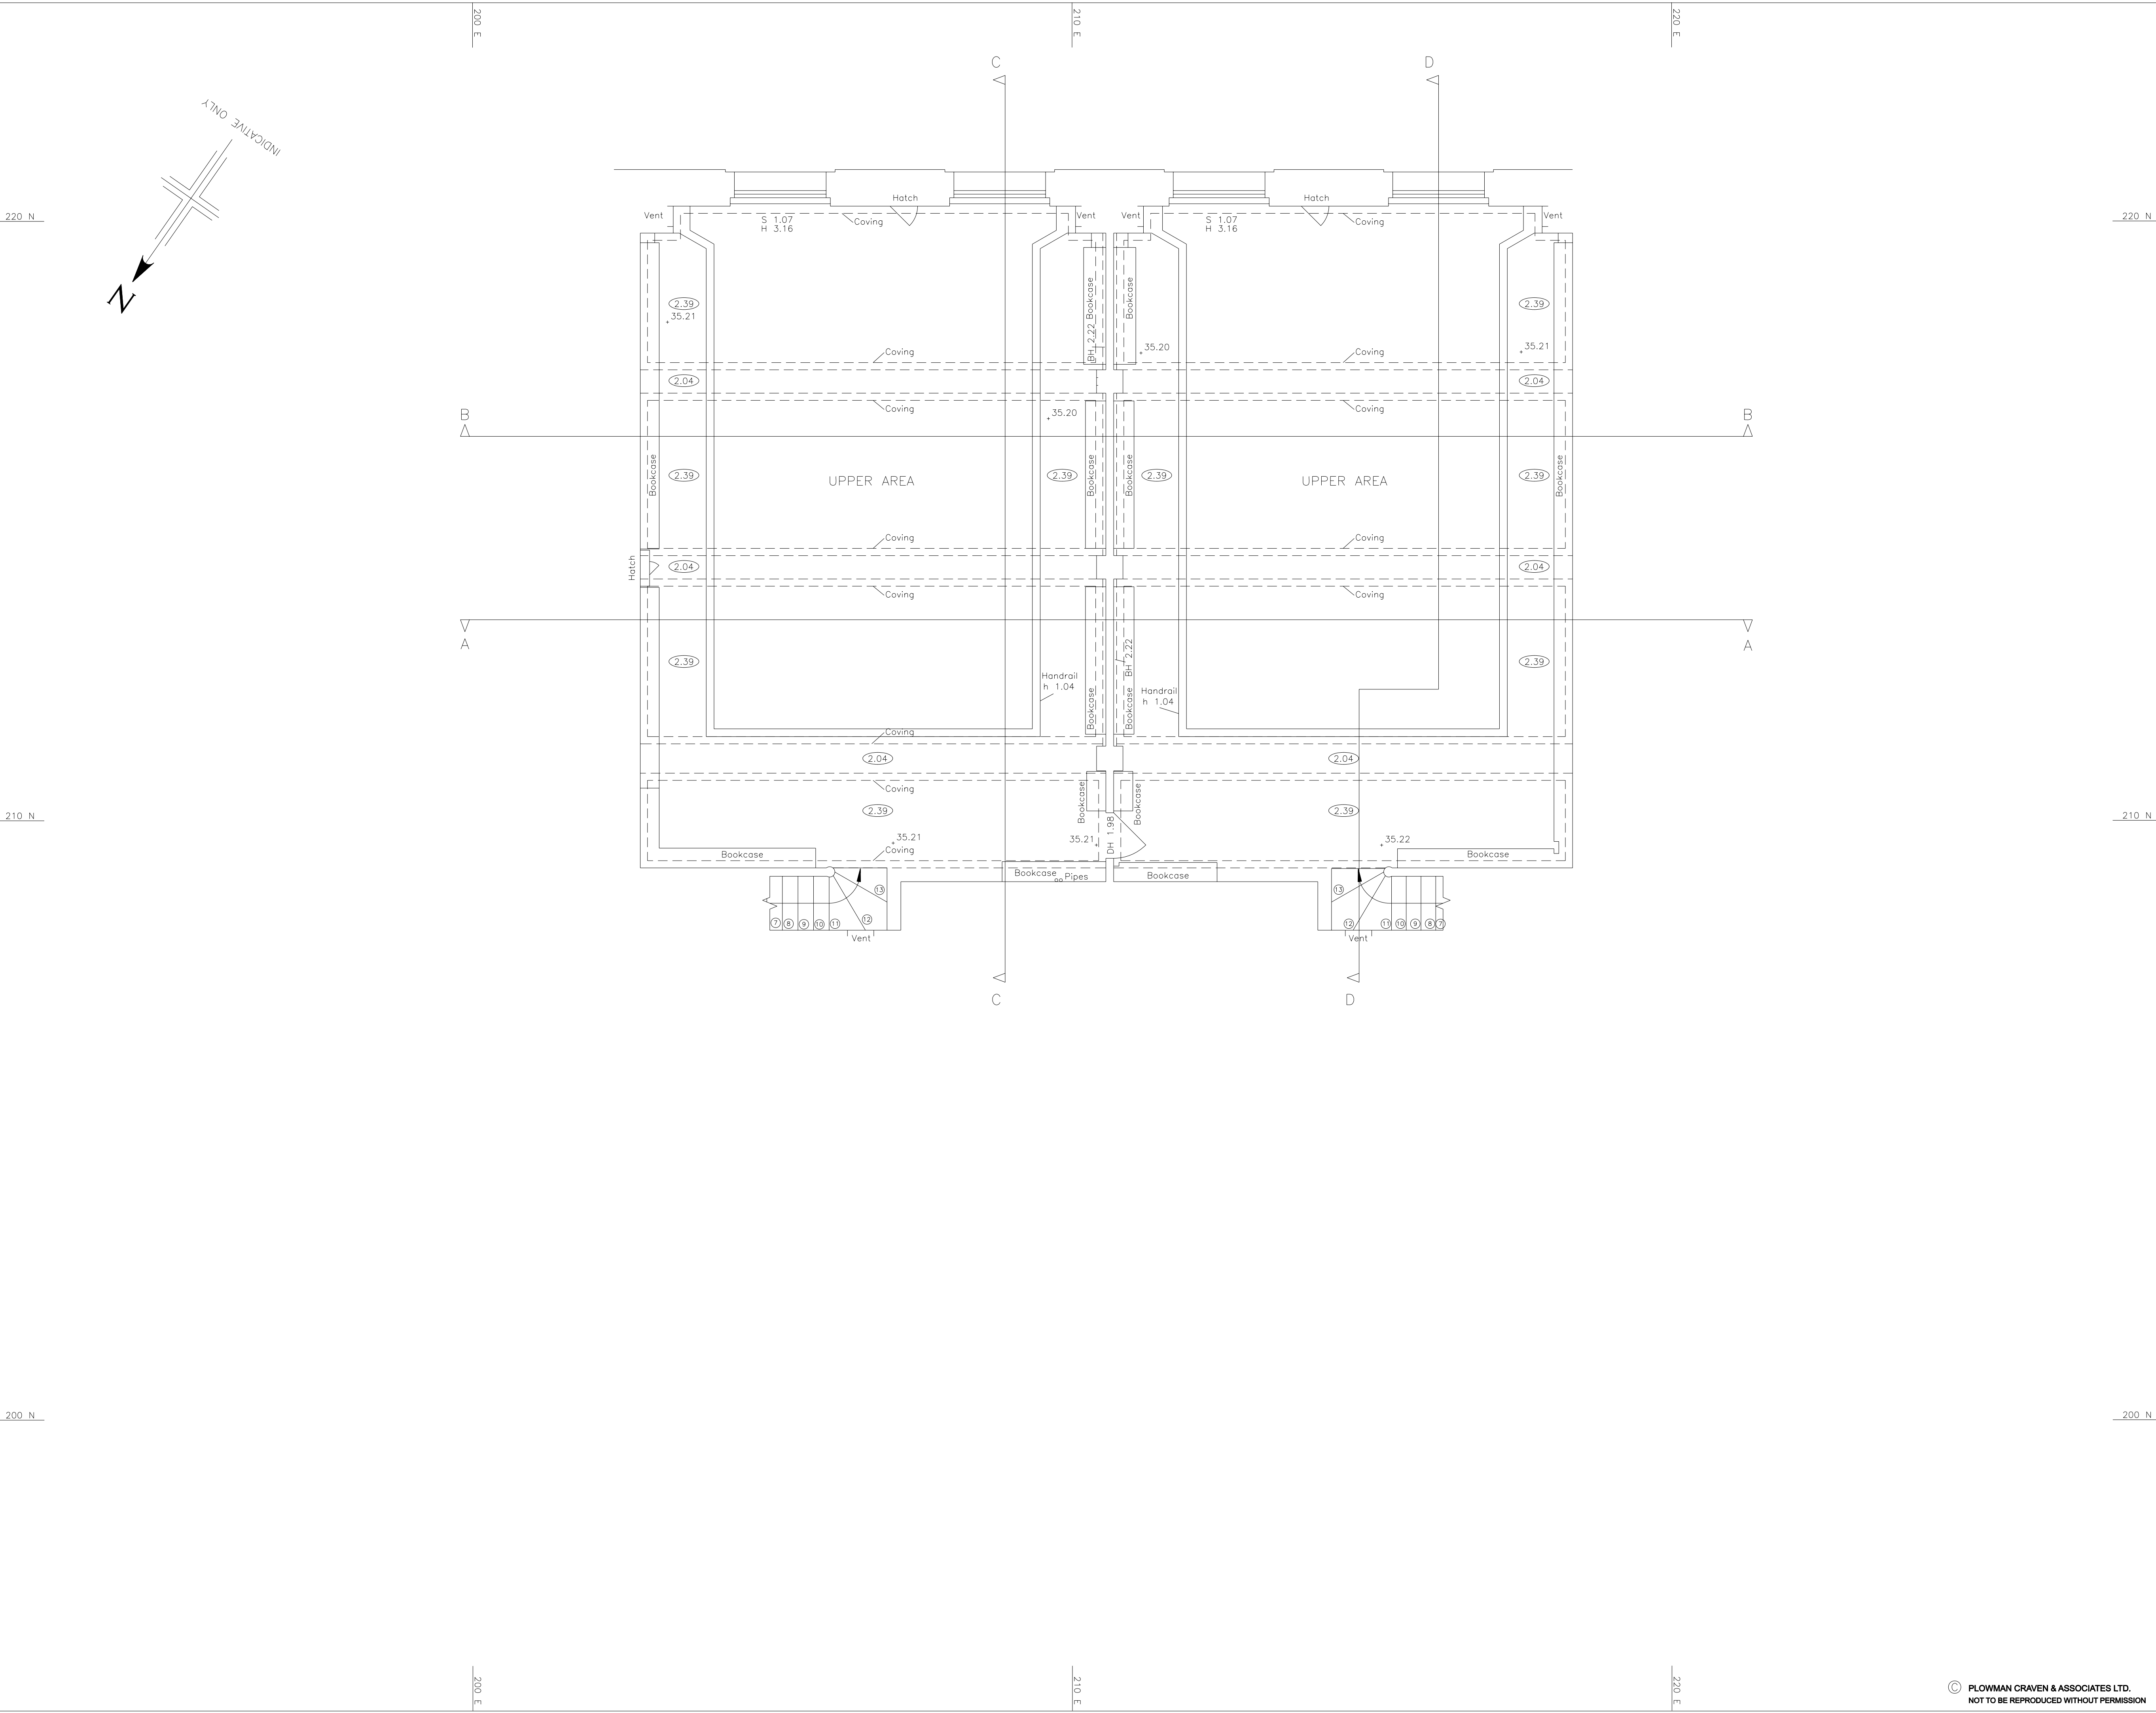

STANDARD ABBREVIATIONS

AC	Air Conditioner	JB	Junction Box
AH	Arch Height	KO	Knock Out
ASH	Arch Spring Height	L	Light
B	Bolt	LB	Liter Bin
BGP	Break Glass Point	LP	Lamp Post
BH	Beam Height	MB	Manhole
BRW	Brick Retaining Wall	MH	Manhole
BS	Bus Stop	Mic	Microphone
BSL	Beam Split Level	NB	Notice Board
BT	British Telecom	OB	Open Boarded Fence
BW	Brick Wall	OH	Overhead
CATV	Cable Television	OSBM	Ordnance Survey Bench Mark
CBF	Close Boarded Fence	P	Post
Ch	Chimney	PB	Pillar Box
CF	Corrugated Iron Fence	PDM	Permanent Ground Marker
CL	Cover Level	PM	Parking Meter
CLF	Chain Link Fence	PRF	Post and Rail Fence
Conc	Concrete	PS	Parking Stove
CoW	Cable on Wall	Rad	Radiator
CPF	Chestnut Paling Fence	RCM	Recessed Door Mat
CPS	Concrete Paving Slabs	RE	Road Sign
CTVB	Cable Television Junction Box	RG	Road Gully
CP	Cupboard	RS	Road Sign
d	depth	RSJ	Reinforced Steel Joist
DC	Dust Cover	RWP	Rain Water Pipe
DH	Door Height	s	spread
DI	Down Pipe	S	Window Sill Level/Height
DC	Drainage Channel	SB	Sign Board
EIC	Electrical Inspection Cover	SBM	Site Bench Mark
EP	Electricity Pole	SC	Stop Cock
ER	Earthing Rod	SH	Spring Height
ESG	Electrical Switchgear	SL	Slip Level
FA	Fire Alarm	SR	Skylight
FB	Flower Bed	SO	Smoke Outlet
FE	Fire Extinguisher	SP	Sign Post
PH	Fire Hydrant	SV	Stop Valve
PHR	Fire Hose Reel	T	Telephone
FL	Floor Level	TBM	Temporary Bench Mark
FR	Floodlight	TCB	Telephone Call Box
g	girth	TCF	Traffic Control Post
G	Gully	TIC	Telephone Inspection Cover
GC	Gas Cook	TJB	Telephone Junction Box
GM	Gas Meter	TL	Traffic Light
GV	Gas Valve	TLCB	Traffic Light Control Box
H	Window Head Height/Level	TP	Telephone Pole
h	height	Typ	Typical
HB	Hand Basin	V	Vent
IC	Inspection Cover	VP	Vent Pipe
IF	Iron Rolling Fence	WH	Water Heater
IRS	Illuminated Road Sign	WM	Water Meter
		WV	Water Valve

OTHER ABBREVIATIONS

LEGEND

2.70

FLOOR TO CEILING HEIGHT

±2.70

FLOOR TO FALSE CEILING HEIGHT

ALL ARROWS POINT UP UNLESS OTHERWISE STATED OR ON ROOFS

SLOPING CEILING ARROWS POINT UP

①

STAIR TREAD NUMBERING

DUE TO THE INHERENT INSTABILITY OF PAPER MATERIALS, DRAWINGS PLOTTED ON PAPER MAY BE STRETCHED AND DISTORTED. DIMENSIONS SCALED FROM PAPER PLOTS SHOULD THEREFORE BE TREATED WITH CAUTION.

DRAWING ISSUE STATUS

Issue	Details	By	Date
A	PROVISIONAL/ORIGINAL ISSUE	PCA	02/02/07
B	FINAL ISSUE	PCA	20/02/07
C	MINOR UPDATES	PCA	23/02/07

SHEET LAYOUT

THIS SURVEY HAS BEEN CARRIED OUT TO AN ACCURACY CONSISTENT WITH A PRESENTATION SCALE OF 1:50. INTERROGATED DIMENSIONS WILL BE WITHIN THE TOLERANCE ASSOCIATED WITH THIS AND SMALLER SCALES ONLY.

ALL LEVELS ARE IN METRES, RELATED TO NEWLYN DATUM BASED UPON OSBM VALUE 27.82m SITUATED ON THE NORTH-EAST CORNER OF MEDICAL SCHOOL ON GOWER STREET.

THE SURVEY GRID SHOWN ON THIS DRAWING USES A LOCAL ORIGIN AND IS ORIENTATED ARBITRARILY.

ALL QUOTED DIMENSIONS ARE IN METRES. DRAWING UNITS ARE METRES.

BDP

16 BREWHOUSE YARD  
CLERKENWELL  
LONDON  
EC1V 4LJ

UCL Law Library

MEZZANINE

SURVEYED AND DRAWN BY  
**Plowman Craven**  
141 Lower Luton Road  
Harpenden  
Hertfordshire  
AL5 5EQ  

+44(0)1582 765566

+44(0)1582 765370

info@plowmancraven.co.uk

www.plowmancraven.co.uk

PRESENTATION SCALE

1:50 @ A1

DATE OF ISSUE

FEBRUARY 2007

PCA JOB No.

17395

CHECKED

RHM

DRAWING No.

17395-2


ISSUE

C


© PLOWMAN CRAVEN & ASSOCIATES LTD.  
NOT TO BE REPRODUCED WITHOUT PERMISSION

SECTION A-A

SECTION B-B

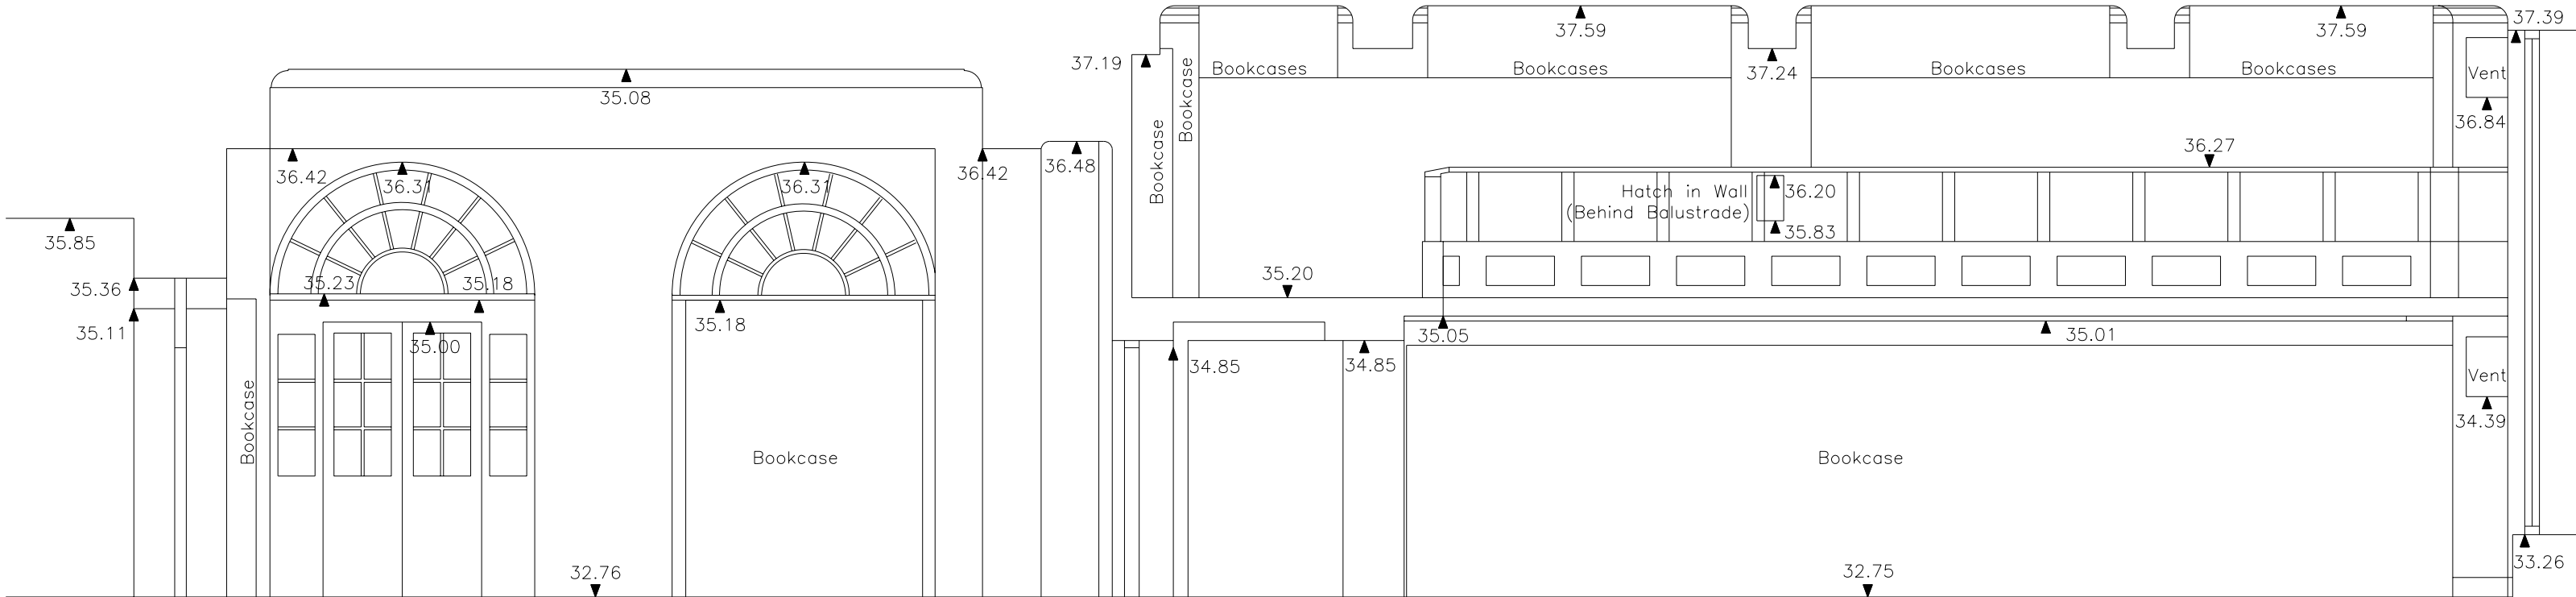

SECTION C-C

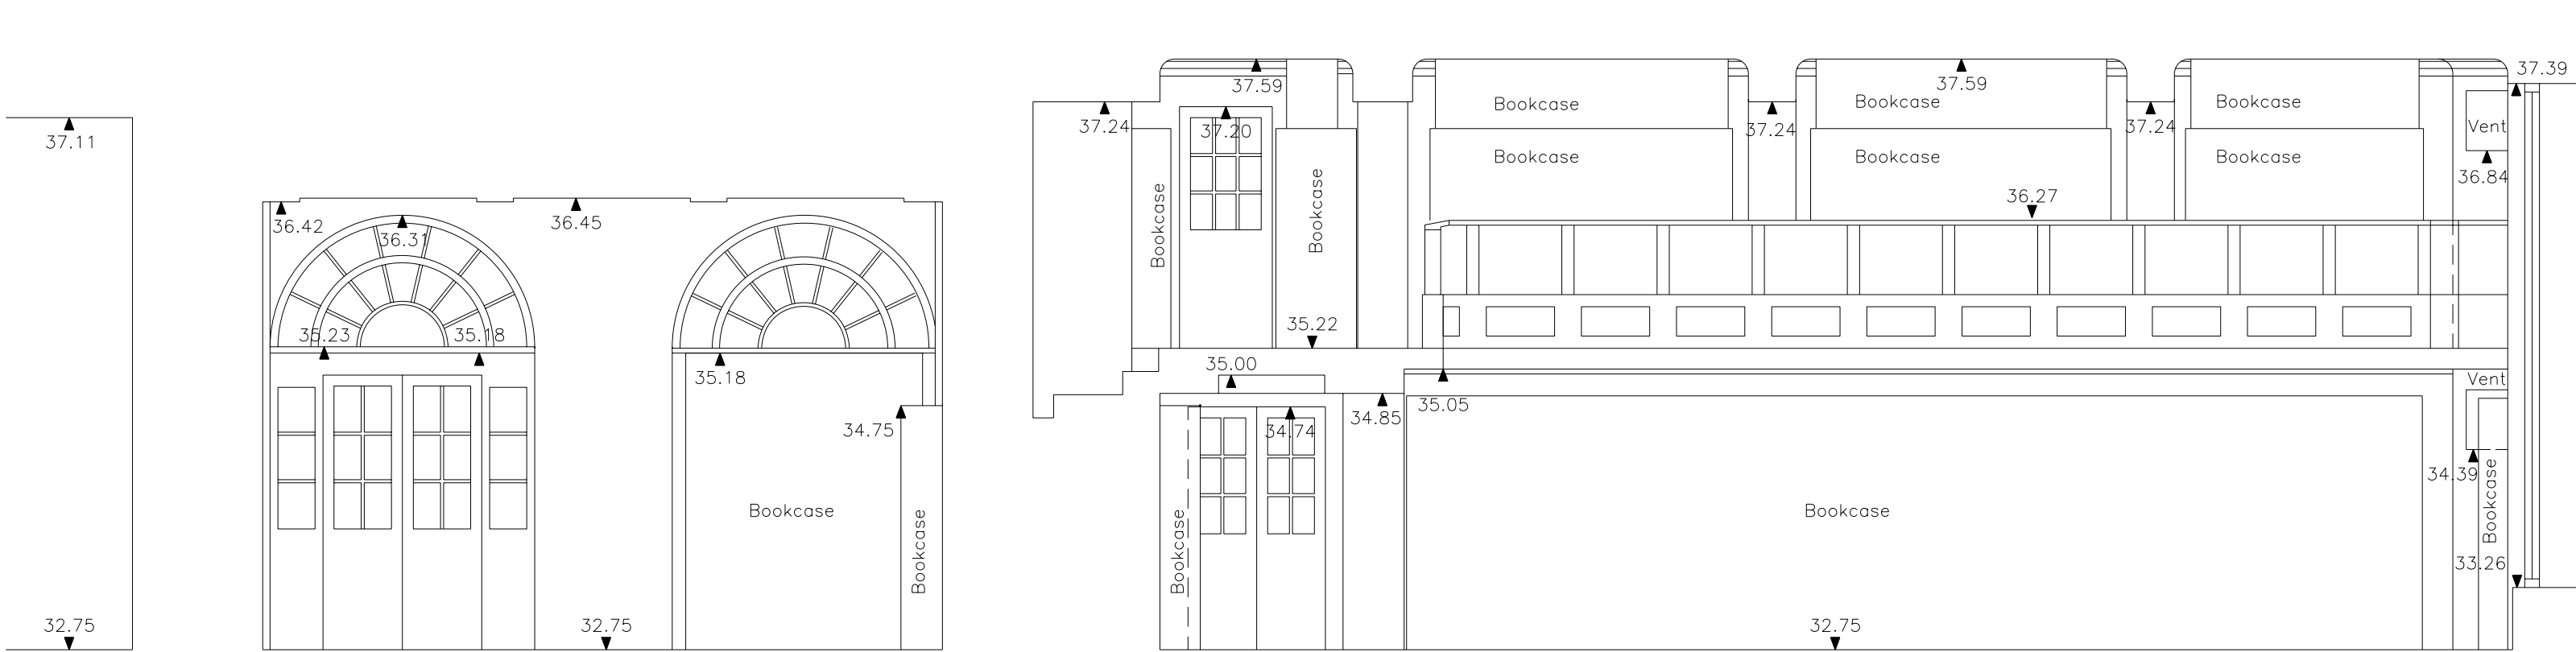

SECTION D-D

STANDARD ABBREVIATIONS			
AC	Air Conditioner	JB	Junction Box
AH	Arch Height	KO	Kent Outlet
ASH	Arch Spring Height	L	Light
B	Bolt	LB	Line Bin
BGP	Break Glass Point	LP	Lamp Post
BH	Beam Height	MB	Multibole
BN	Bornhole	MH	Manhole
BRW	Brick Retaining Wall	Mic	Marker
BS	Bus Stop	NB	Notice Board
BSL	Beam Sill Level	OSF	Open Boarded Fence
BT	British Telecom	OH	Overhead
BN	Brick Wall	OSBM	Ordnance Survey Bench Mark
CATV	Cable Television IC	P	Post
CBF	Cable Boarded Fence	PB	Pillar Box
Chy	Chimney	PCM	Permanent Ground Marker
CF	Corrugated Iron Fence	PM	Parking Meter
CL	Cover Level	PRF	Post and Rail Fence
CLF	Chain Link Fence	PS	Paving Stones
Conc	Concrete	Rad	Radiator
CoW	Cable on Wall	RCM	Recessed Door Mat
CHF	Chestnut Fencing Fence	RE	Rodding Eye
CPS	Concrete Paving Slabs	RG	Road Gully
CTUB	Cable Television Junction Box	RS	Road Sign
Cup	Cupboard	RSJ	Rolled Steel Joist
d	depth	RWP	Rain Water Pipe
DC	Dust Cover	s	speed
DH	Door Height	S	Window Sill Level/Height
DP	Down Pipe	SB	Sign Board
DC	Drainage Channel	SBM	Site Bench Mark
EG	Electrical Inspection Cover	SC	Stop Cook
EP	Electricity Pole	SH	Spring Height
ER	Earthling Road	SL	Sump Level
ESG	Electrical Switchgear	SR	Sightlight
FA	Fire Alarm	SO	Smoke Outlet
FB	Flower Bed	SP	Sign Post
FE	Fire Extinguisher	SV	Stop Valve
PH	Fire Hydrant	T	Telephone
FHR	Fire Hose Reel	TBM	Temporary Bench Mark
FL	Floor Level	TGB	Telephone Call Box
FR	Floodlight	TCP	Traffic Control Post
g	girth	TIC	Telephone Inspection Cover
G	Gully	TJB	Telephone Junction Box
GC	Gas Cook	TL	Traffic Light
GM	Gas Meter	TLCB	Traffic Light Control Box
GV	Gas Valve	TP	Telephone Pole
H	Window Head Height/Level	Typ	Typical
h	Height	V	Vent
HB	Hand Basin	VP	Vent Pipe
IC	Inspection Cover	WH	Water Heater
IRF	Iron Rolling Fence	WM	Water Meter
IRS	Illuminated Road Sign	WV	Water Valve

OTHER ABBREVIATIONS

LEGEND	
	FLOOR TO CEILING HEIGHT
	FLOOR TO FALSE CEILING HEIGHT
	ALL ARROWS POINT UP UNLESS OTHERWISE STATED OR ON ROOFS
	SLOPING CEILING ARROWS POINT UP
	STAIR TREAD NUMBERING

DUE TO THE INHERENT INSTABILITY OF PAPER MATERIALS, DRAWINGS PLOTTED ON PAPER MAY BE STRETCHED AND DISTORTED. DIMENSIONS SCALED FROM PAPER PLOTS SHOULD THEREFORE BE TREATED WITH CAUTION.

DRAWING ISSUE STATUS			
Issue	Details	By	Date
A	PROVISIONAL ISSUE	PCA	20/02/07
B	FULL ISSUE	PCA	23/02/07

SHEET LAYOUT			

THIS SURVEY HAS BEEN CARRIED OUT TO AN ACCURACY CONSISTENT WITH A PRESENTATION SCALE OF 1:50. INTERROGATED DIMENSIONS WILL BE WITHIN THE TOLERANCE ASSOCIATED WITH THIS AND SMALLER SCALES ONLY.

ALL LEVELS ARE IN METRES, RELATED TO NEWLYN DATUM. BASED UPON OSBM VALUE 27.82m SITUATED ON THE NORTH-EAST CORNER OF MEDICAL SCHOOL ON GOWER STREET.

ALL QUOTED DIMENSIONS ARE IN METRES  
DRAWING UNITS ARE METRES

**BDP**  
**16 BREWHOUSE YARD**  
**CLERKENWELL**  
**LONDON**  
**EC1V 4LJ**

# UCL Law Library

LIBRARY SECTIONS C & D

SURVEYED AND DRAWN BY

## Plowman Craven

141 Lower Luton Road  
Harpenden  
Hertfordshire  
AL5 5EQ

+44(0)1582 765566  
+44(0)1582 765370



info@plowmancraven.co.uk  
www.plowmancraven.co.uk

PRESENTATION SCALE **1:50 @ A1**

DATE OF ISSUE FEBRUARY 2007

PCA JOB No.	17395	CHECKED	RHM
-------------	-------	---------	-----



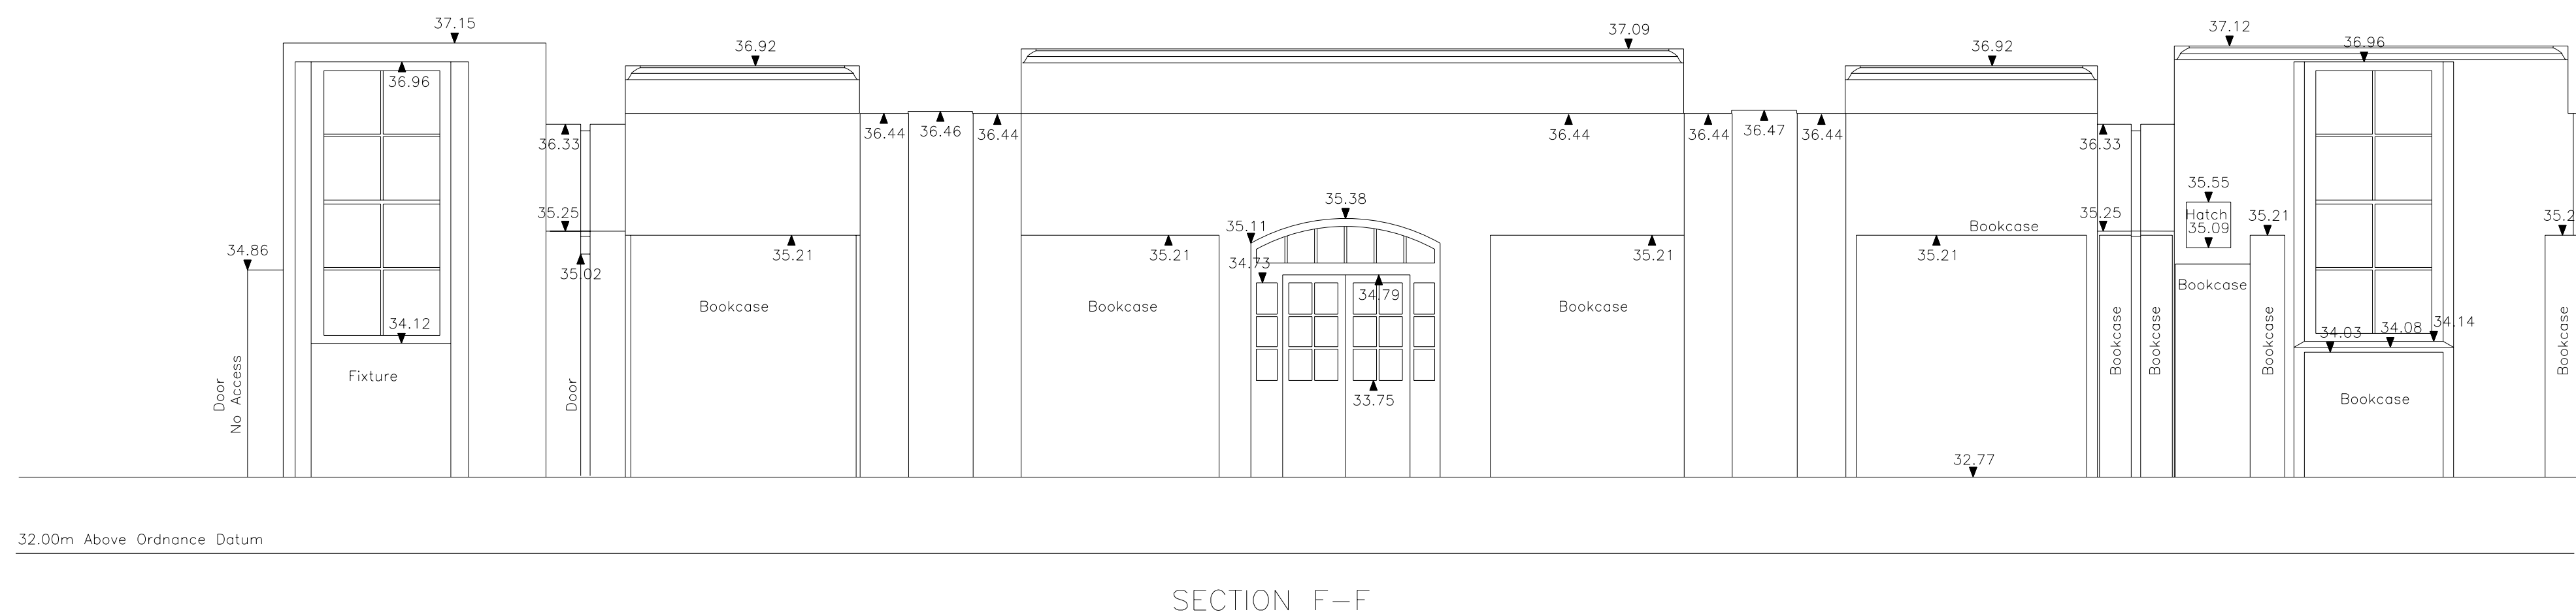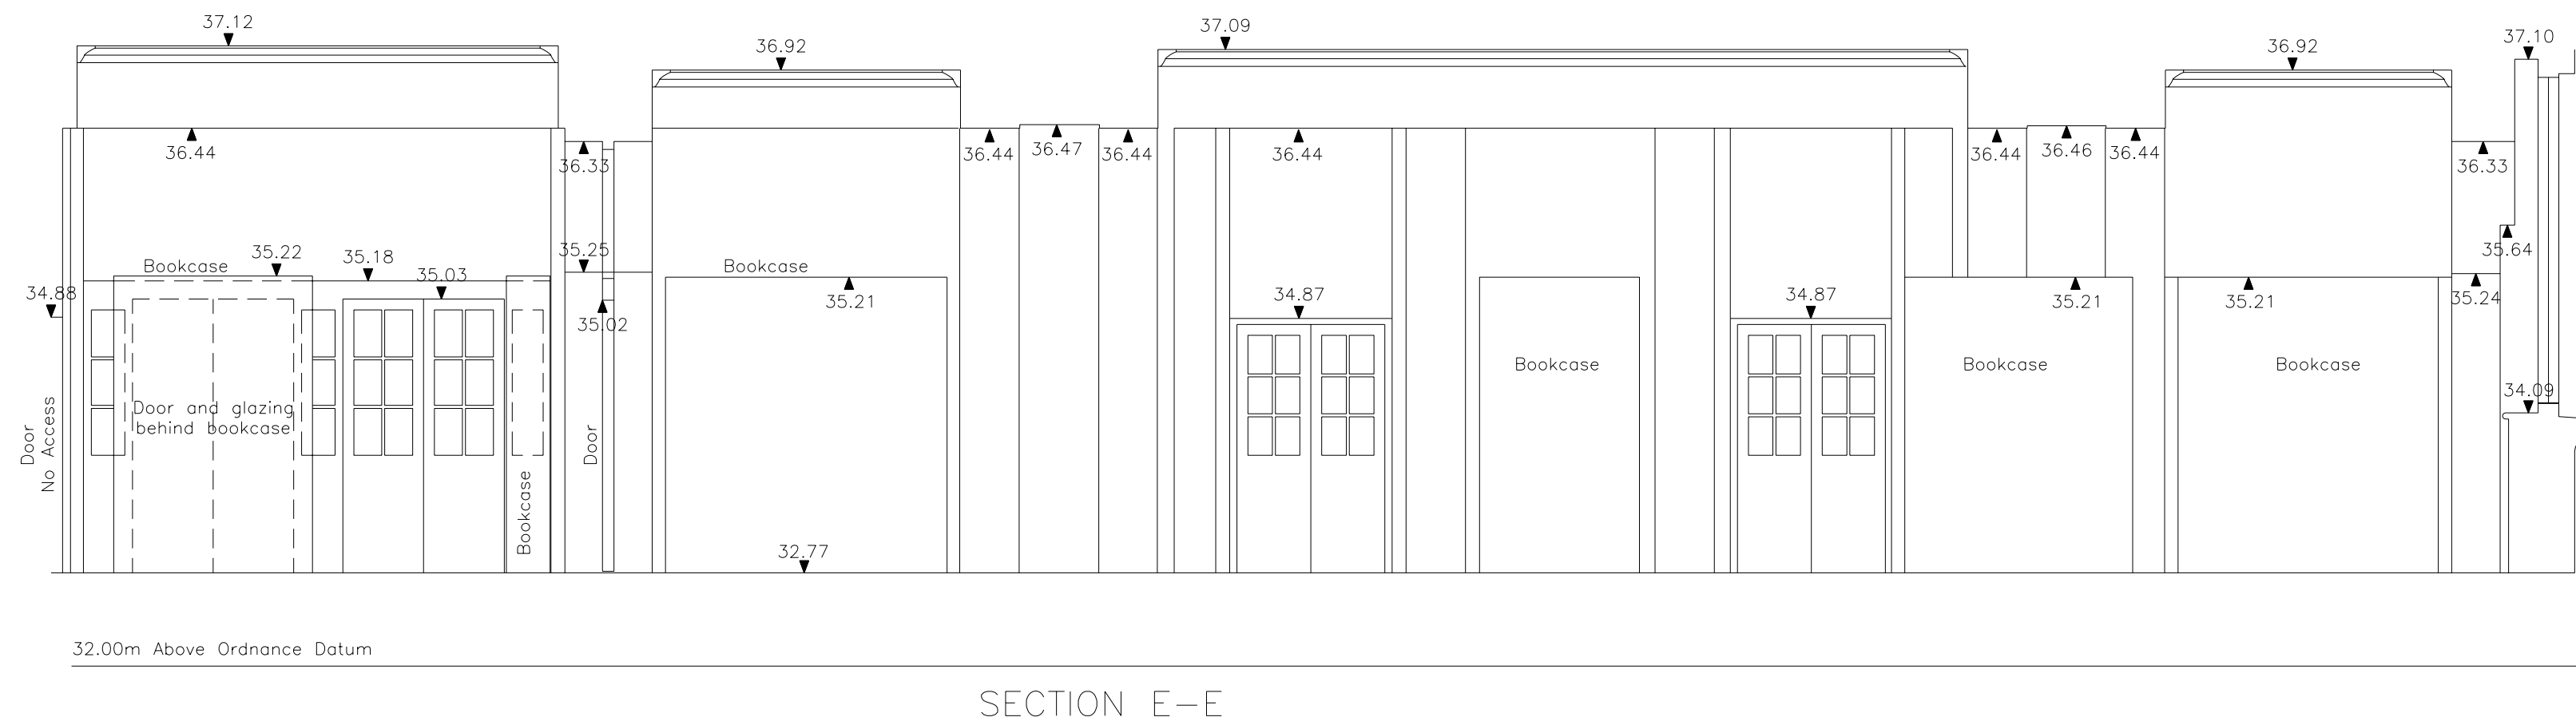


DRAWING No.	<b>17395-05</b>	ISSUE	<b>B</b>
-------------	-----------------	-------	----------



SECTION F-F

STANDARD ABBREVIATIONS			
AC	Air Conditioner	JB	Joint Box
ACH	Ach's Height	KB	Keen Outlet
ASH	Arch Spring Height	L	Light
B	Bolted	LS	Liter Sin
BGP	Break Glass Push	LSL	Lamp Post
BH	Bent Height	M	Multiple
BN	Bonfire	MH	Manhole
BRW	Brick Retaining Wall	MK	Marker
BS	Bus Stop	NB	Notice Board
BSU	Bus South Lane	OC	Open Buried Surface
BT	Bottom Lock	OH	Overhead
BT	Bell Telephone	OCBM	Open Buried Surface Bench Mark
CB	Cable Television IC	P	Pit
CBF	Cable Boarded Fence	PB	Pillar Box
CH	Chimney	PGM	Permanent Ground Marker
CHC	Curved Horizontal Fence	PM	Posting Marker
CL	Cable Level	PPF	Post and Rail Fence
CLF	Chain Link Fence	PS	Paving Stones
CM	Concrete	R	Railroad
COF	Cable on Wall	RCD	Recessed Door Mat
COW	Crossing Chain Fence	RE	Receding Edge
CPC	Crossing Chain Fence	RS	Railway
CTVB	Cable Television Junction Box	RS	Road Sign
CB	Cable Cabinet	RSJ	Road Side Joint
d	depth	RSW	Road Water Valve
DC	Door Cover	s	sprayed
DD	Door Height	s	Window 1/2 Lintel Height
DP	Door Pipe	SB	Sign Board
DD	Drainage Channel	SBM	Sign Bench Mark
ED	Electrical Inspection Cover	SC	Sign
EP	Electricity Pole	SH	Spring Height
ER	Earthling Rod	SL	Surge Level
ESD	Electrical Distribution	SL	Signal
FA	Fire Alarm	SO	Smoke Outlet
FB	Flow Bed	SP	Sign Post
FB	Fire Extinguisher	SPV	Stop Valve
FB	Fire Hydrant	T	Telephone
FHR	Fire Hose Reel	TBM	Temporary Bench Mark
FL	Flow Level	TCP	Telephone Call Box
FR	Floodlight	TCB	Traffic Control Post
g	Grill	TCG	Telephone Inspection Cover
GL	Gate	TLB	Telephone Junction Box
GC	Gas Cook	TL	Traffic Light
GM	Gas Meter	TLCB	Traffic Light Control Box
GM	Gas Meter	T	Telephone Pole
H	Height	T	Typical
HB	Hand Basin	V	Valve
IC	Inspection Cover	VH	Van Height
IP	Iron Pulling Fence	WH	Water Heater
IRB	Illuminated Road Sign	WM	Water Meter
		WV	Water Valve
OTHER ABBREVIATIONS			

### LEGEND

	FLOOR TO CEILING HEIGHT
	FLOOR TO FALSE CEILING HEIGHT
	ALL ARROWS POINT UP UNLESS OTHERWISE STATED OR ON ROOFS
	SLOPING CEILING ARROWS POINT UP
	STAIR TREAD NUMBERING

## DRAWING ISSUE STATUS

[illegible]

## SHEET LAYOUT

THIS SURVEY HAS BEEN CARRIED OUT TO AN ACCURACY  
CONSISTENT WITH A PRESENTATION SCALE OF 1:50  
INTERROGATED DIMENSIONS WILL BE WITHIN THE TOLERANCE  
ASSOCIATED WITH THIS AND SMALLER SCALES ONLY.

ALL LEVELS ARE IN METRES, RELATED TO NEWLYN DATUM  
BASED UPON OSBM VALUE 27.82m SITUATED ON THE NORTH-EAST  
CORNER OF MEDICAL SCHOOL ON GOWER STREET.

**BDP**  
16 BREWHOUSE YARD  
CLERKENWELL  
LONDON  
EC1V 4LJ

UCL Law Library

LIBRARY SECTIONS E &amp; F

SURVEYED AND DRAWN BY

## Plowman Craven

141 Lower Luton Road  
Harpenden  
Hertfordshire  
AL5 5EQ



**T** +44(0)1582 765566      **E** info@plowmancraven.co.uk  
**F** +44(0)1582 765370      **W** www.plowmancraven.co.uk

PRESENTATION SCALE 1:50 @ A1

DATE OF ISSUE	FEBRUARY 2007
---------------	---------------

PCA JOB No. 17395

**CHECKED**

DRAWING No.

17395-06

ISSUE

B