


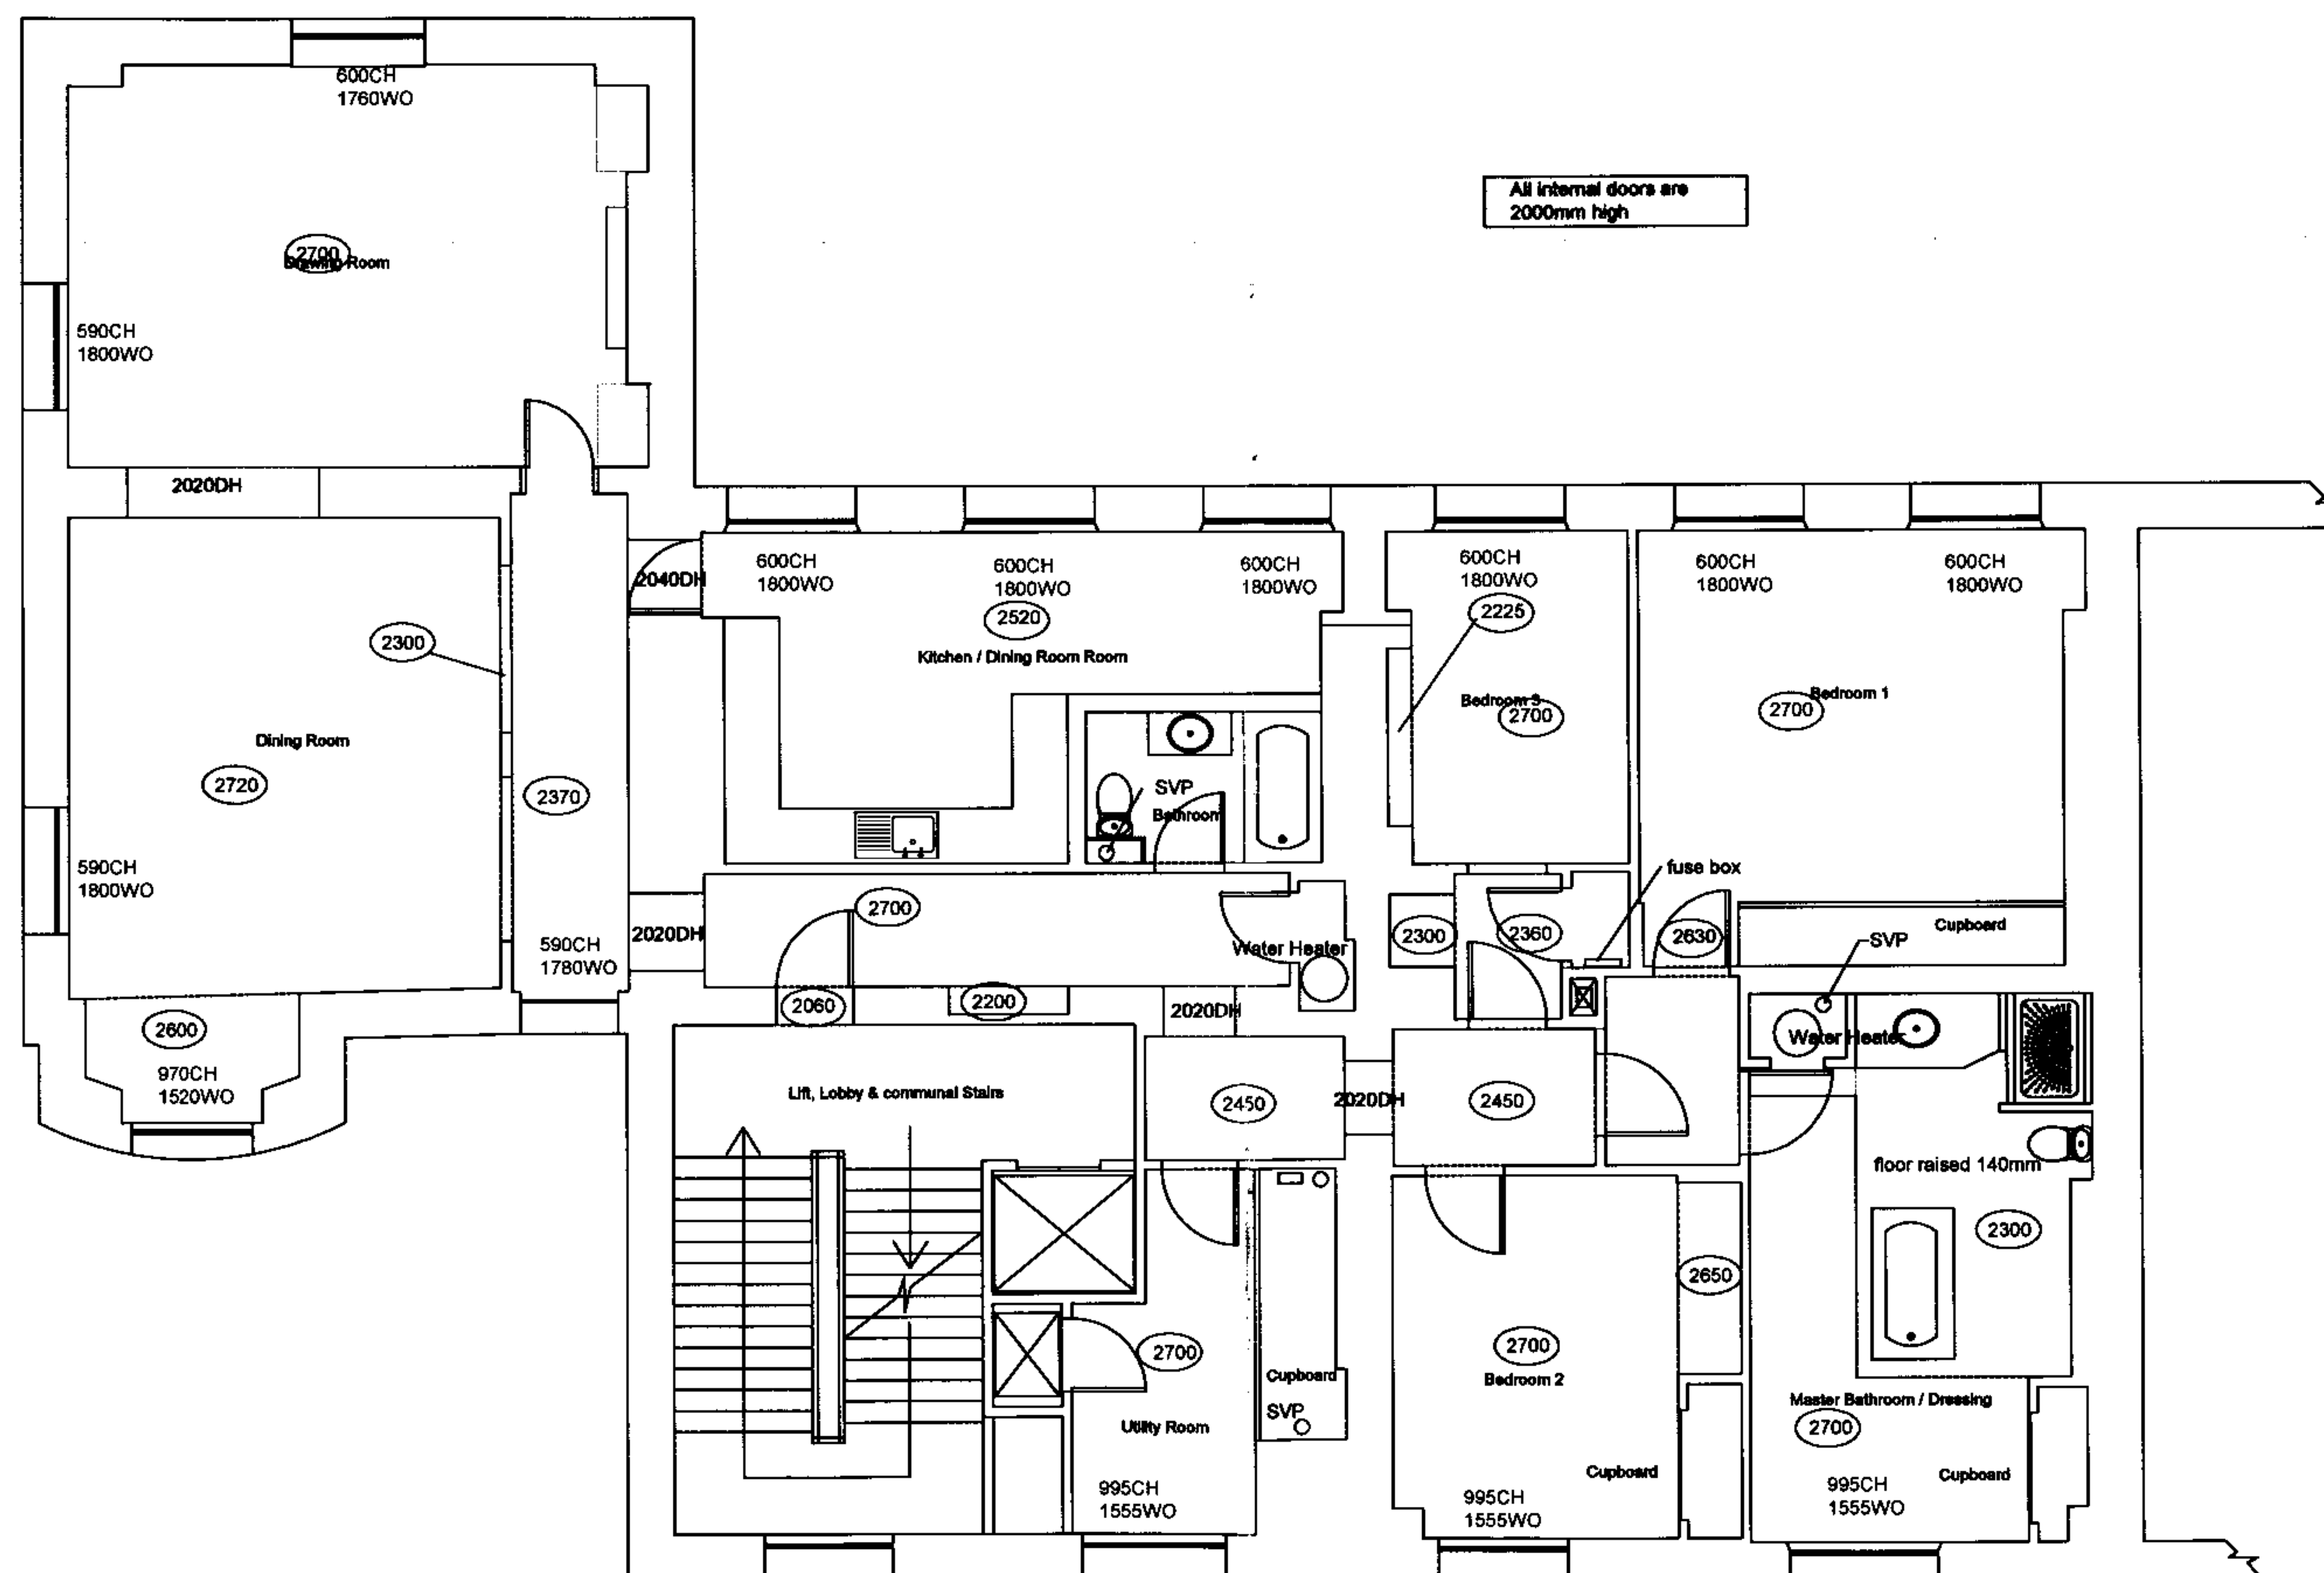

RECEIVED
23 JAN 2007

METHOD OFFICE FURNITURE LTD ©
Copyright of this drawing is held by Method Office Furniture Ltd. It is issued on the condition that it is not disclosed to third party.
Plan subject to a second site survey and confirmation from Building Control.
All measurements to be checked on site.

A	03.01.07	first issue
REV:	DATE:	DESCRIPTION

CLIENT:
Mr and Mrs S Mullens

PROPERTY:
23 Cumberland Terrace

TITLE:
Existing Layout

FLOOR:
2nd Floor

SCALE AT A1: ★	SCALE AT A3: 1:100	DATE: 01.12.06	DRAWN: NJ
----------------------	--------------------------	-------------------	--------------

DRAWING NO:	REV:
ESP - 03	A

METHOD[®]

Method Office Furniture Ltd
5th Floor
34 - 36 Grays Inn Road
London WC1X 8HR

Tel: +44 (0) 20 7061 9866
Fax: +44 (0) 20 7061 9877
www.methodltd.com