


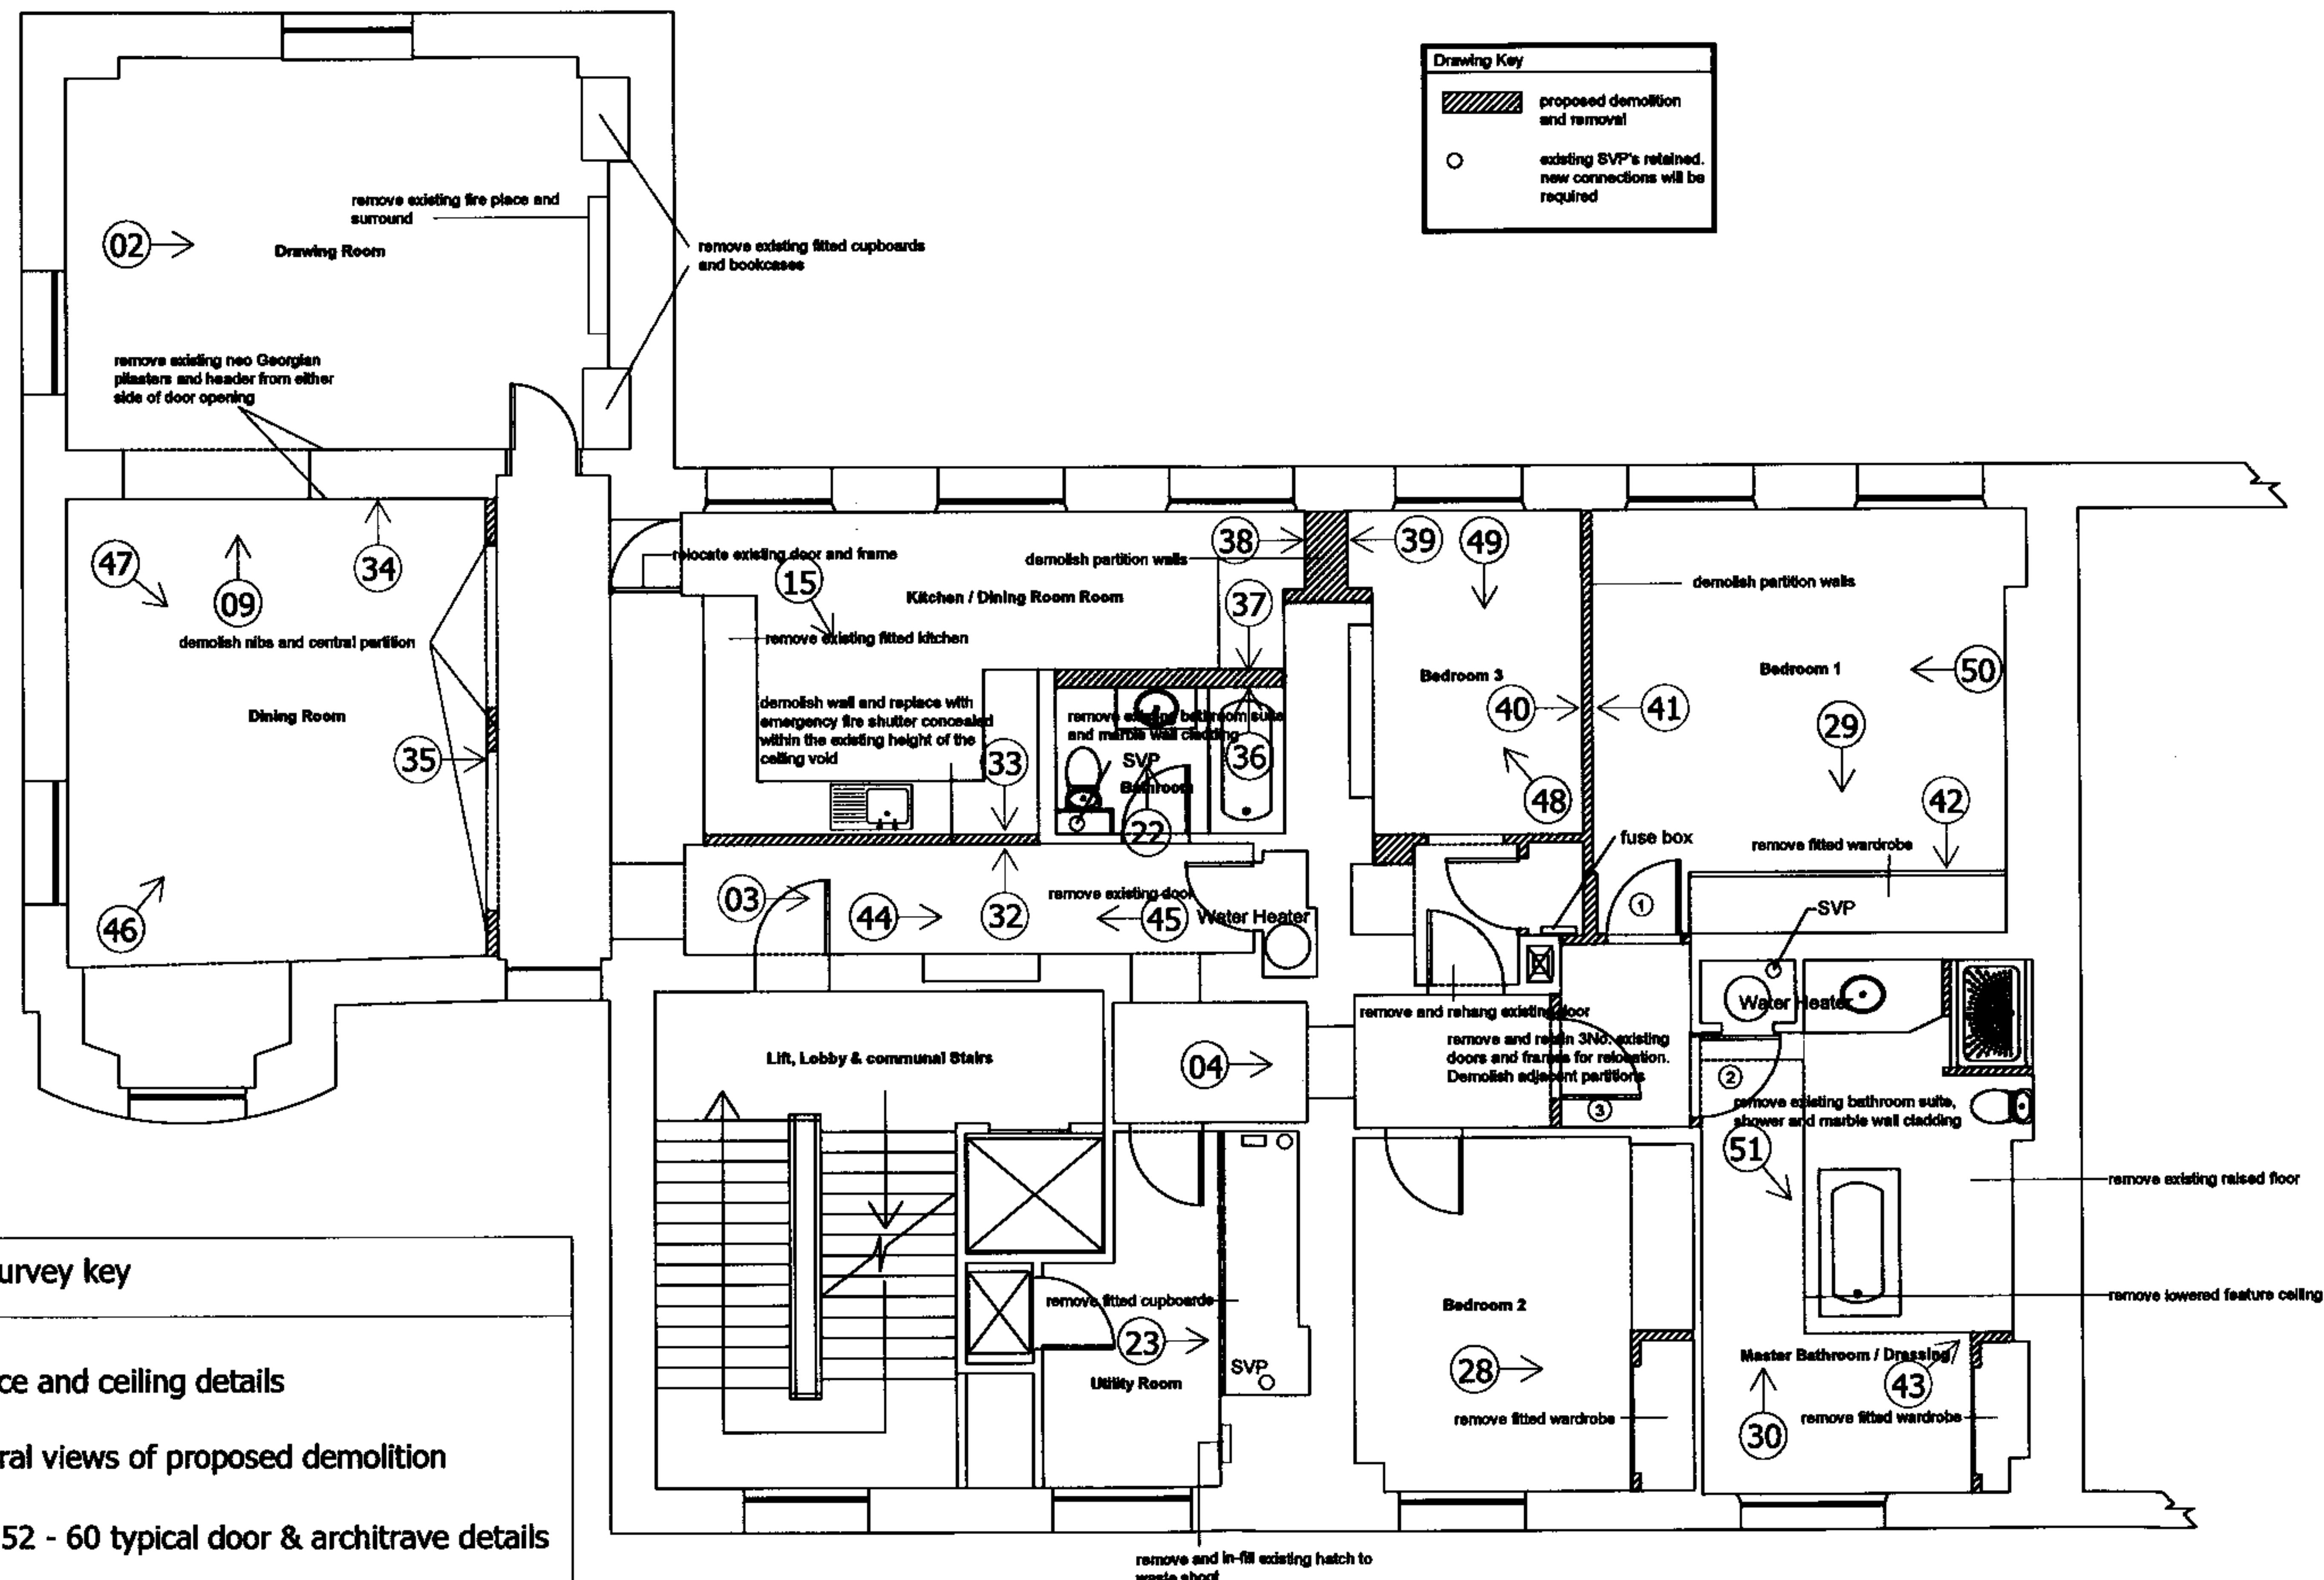

photographic survey key

- → cornice and ceiling details
- → general views of proposed demolition
- Nos. 52 - 60 typical door & architrave details
- Nos. 61 - 66 typical skirting details
- Nos. 67 - 74 typical window details

METHOD OFFICE FURNITURE LTD ©
Copyright of this drawing is held by Method Office Furniture Ltd. It is issued on the condition that it is not disclosed to a third party.
Plan subject to a second site survey and confirmation from Building Control.
All measurements to be checked on site.

REV: 01.03.07
DATE: 01.03.07
DESCRIPTION:

CLIENT:
Mr and Mrs S Mullens

PROPERTY:
23 Cumberland Terrace

TITLE:
**Proposed Demolition Plan
photographic survey**

FLOOR:
2nd Floor

SCALE AT A1: 1:100
DATE: 01.03.07
DRAWN: PH

DRAWING NO: PDP PS - 01
REV: A

METHOD®

Method Office Furniture Ltd
5th Floor
34 - 36 Grays Inn Road
London WC1X 8HR

Tel: +44 (0) 20 7061 9866
Fax: +44 (0) 20 7061 9877
www.methodltd.com

RECEIVED
13 MAR 2007