


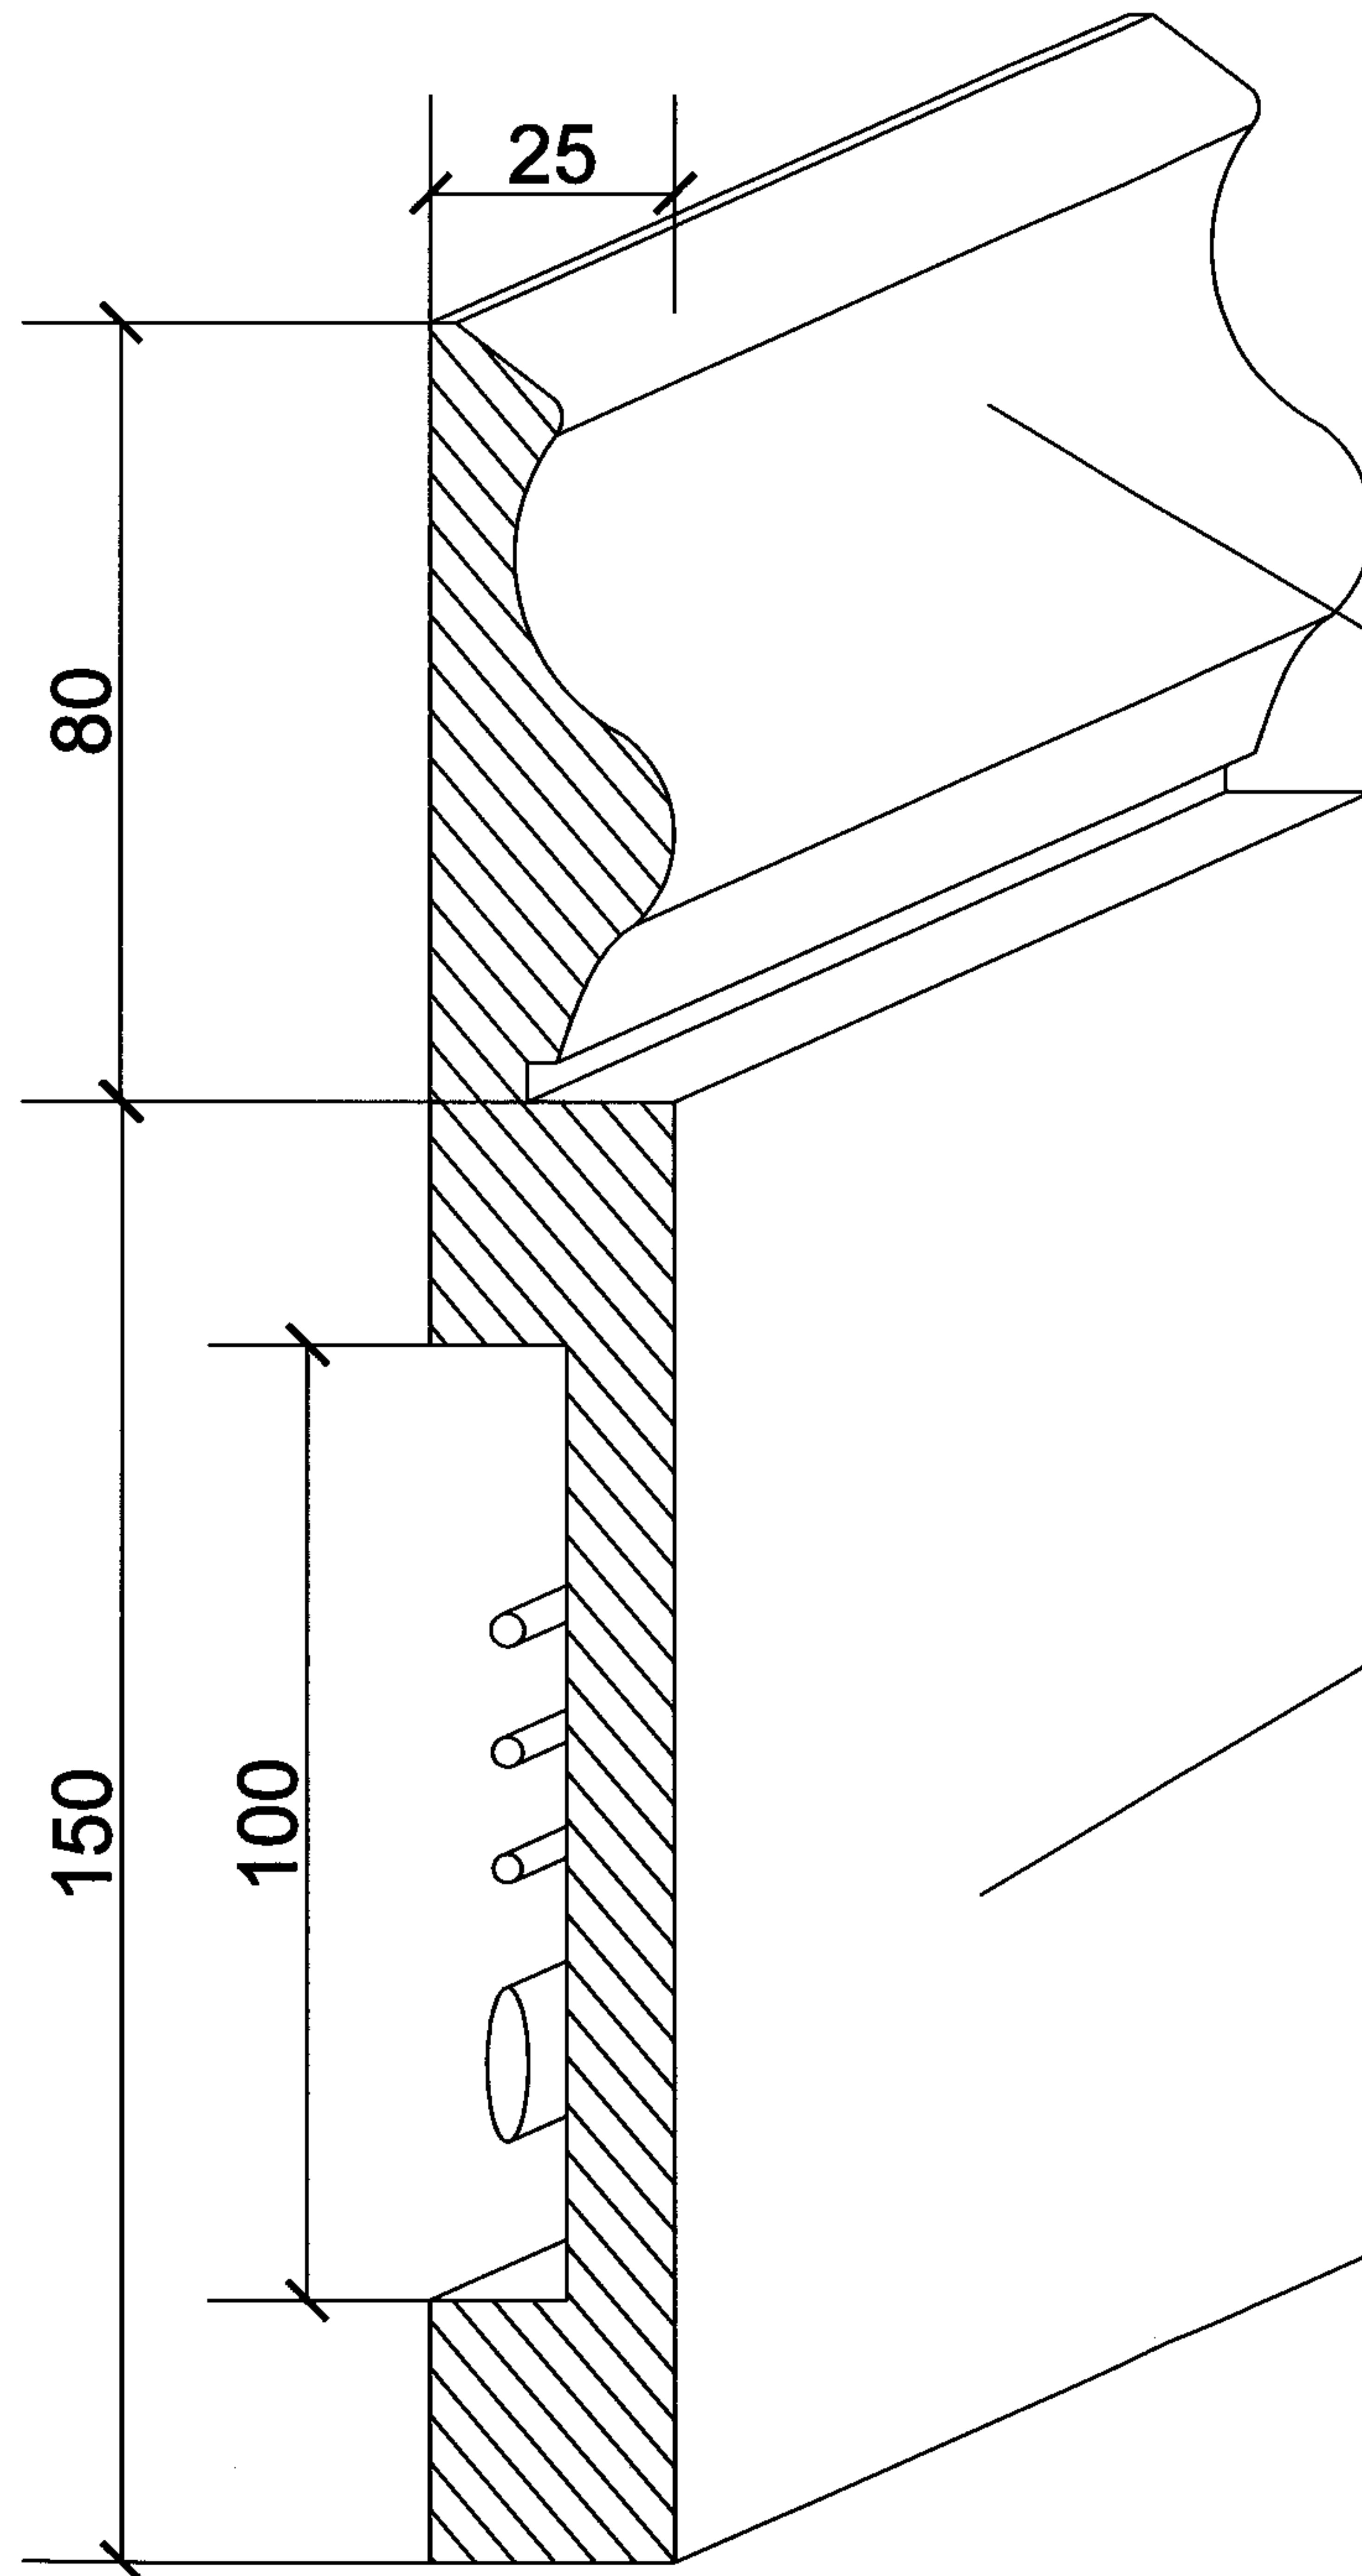

Fixed Top section

Removable lower section for access to concealed perimeter cable runs.

RECEIVED
13 MAR 2007

METHOD OFFICE FURNITURE LTD ©
Copyright of this drawing is held by Method Office Furniture Ltd. It is issued on the condition that it is not disclosed to a third party.
Plan subject to a second site survey and confirmation from Building Control.
All measurements to be checked on site.

A 02.03.07 First Issue

REV: DATE: DESCRIPTION:

CLIENT:
Mr & Mrs S. Mullen

PROPERTY:
23 Cumberland Terrace

TITLE:
Skirting Board Detail

FLOOR:
2nd Floor

SCALE AT: SCALE AT: DATE: DRAWN:
A1: A2: 29.02.07 NCJ

DRAWING NO.: REV:
0098 -SB Detail- 02 A

METHOD

Method Office Furniture Ltd
5th Floor
34 - 36 Grays Inn Road
London WC1X 8HR

Tel: +44 (0) 20 7061 9866
Fax: +44 (0) 20 7061 9877
www.methodltd.com