


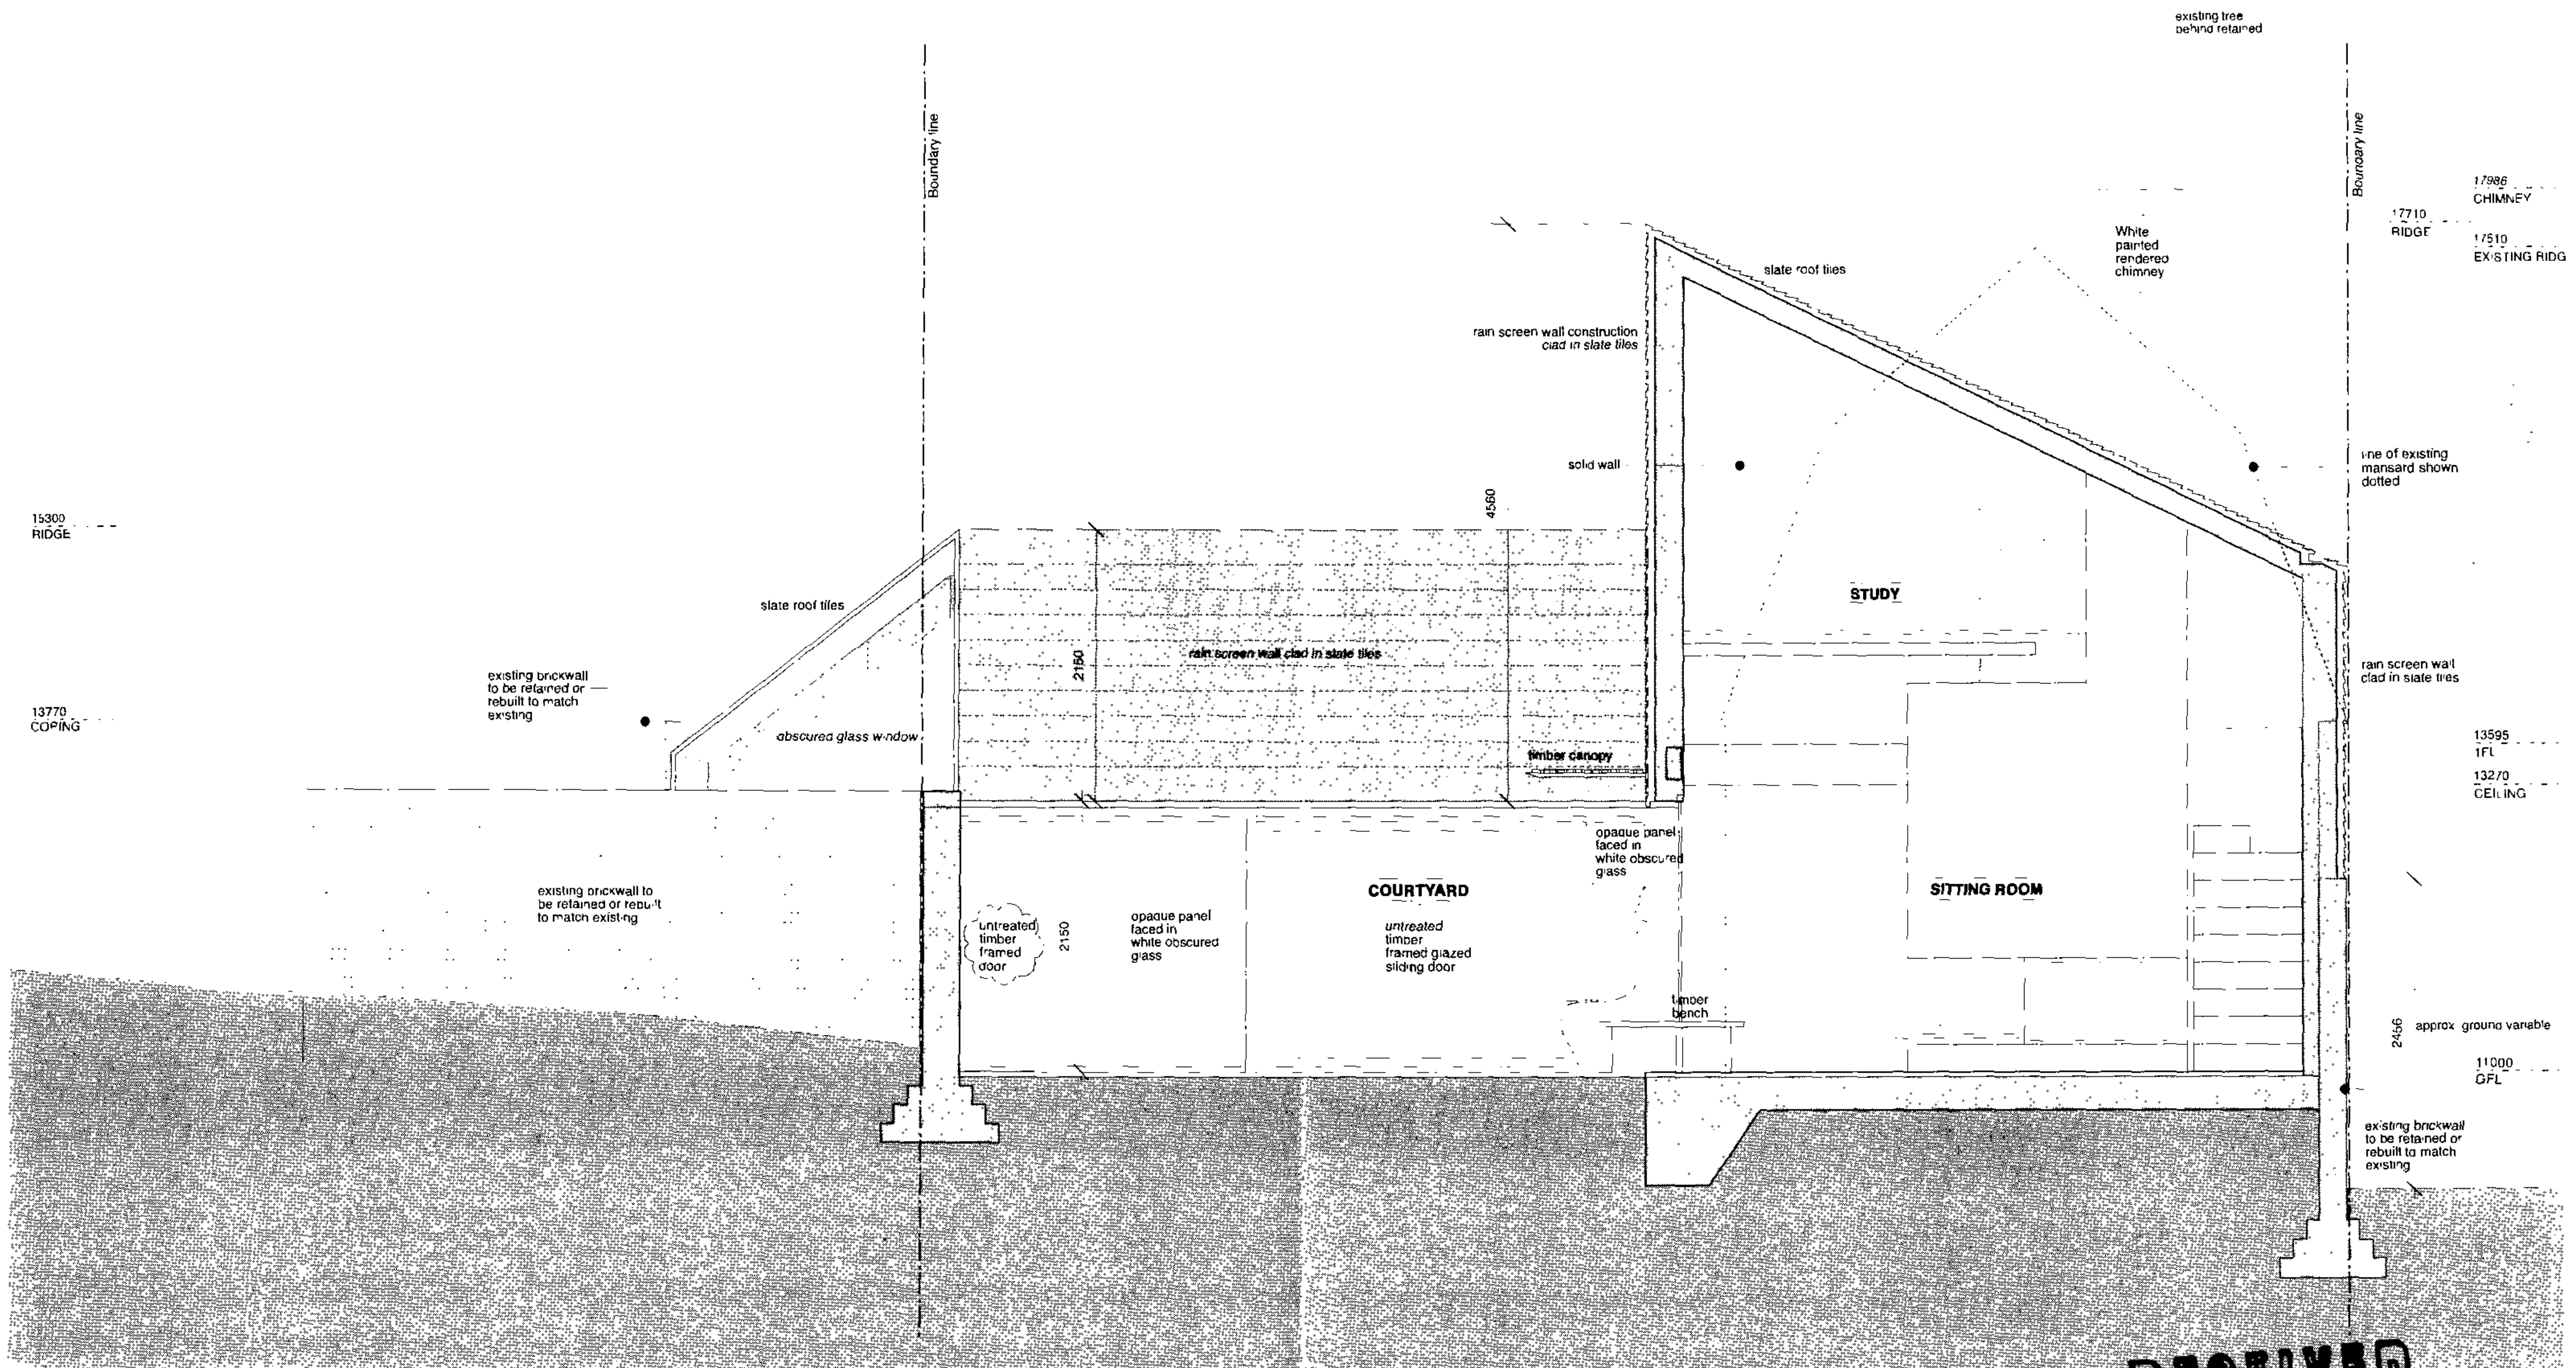

RECEIVED
JUN 2007

Section AA

Key	Revision		NIALL MCLAUGHLIN ARCHITECTS
	Rev A 26.09.05 Amendments following client comments Rev B 03.10.05 Height of rear block amended. Floor to ceiling height of Ground Floor/Mezzanine increased by 100mm. Bay window to Master Bedroom omitted. Rev C 11.10.05 Amendments following client comments Rev D 04.11.05 Drawings amended to reflect model and planning requirements Rev E 17.11.05 Issued to QS and Planning consultant for information Rev F 08.12.05 Issued for planning Rev G 17.02.06 Issued for planning Rev H 21.12.06 minor amendments shown. Issued to planners for information Rev I 09.03.07 Issued for Planning	• Dimensioned drawings only. Do not scale - use figured dimensions only • All drawings are to be read in conjunction with the Architect's specification • All dimensions to be checked on site prior to commencement of any works and/or preparation of any shop drawings • All co-ordinates, levels, dimensions and discrepancies are to be reported to the architect immediately	JOB: 47 LAURIER ROAD, DARTMOUTH PARK CLIENT: SAM AND ANDREW GRIEVE SCALE: 1:50 @ A3 DATE: 20.09.05 DRAWING: PROPOSED SECTION AA REFERENCE: 0309_P_003 REVISION: 1
			39, 51 Highbury Road London, NW5 1RS UK T: +44 (0) 20 7485 9170 F: +44 (0) 20 7485 9171 E: info@niailmclaughlin.com W: www.niailmclaughlin.com