


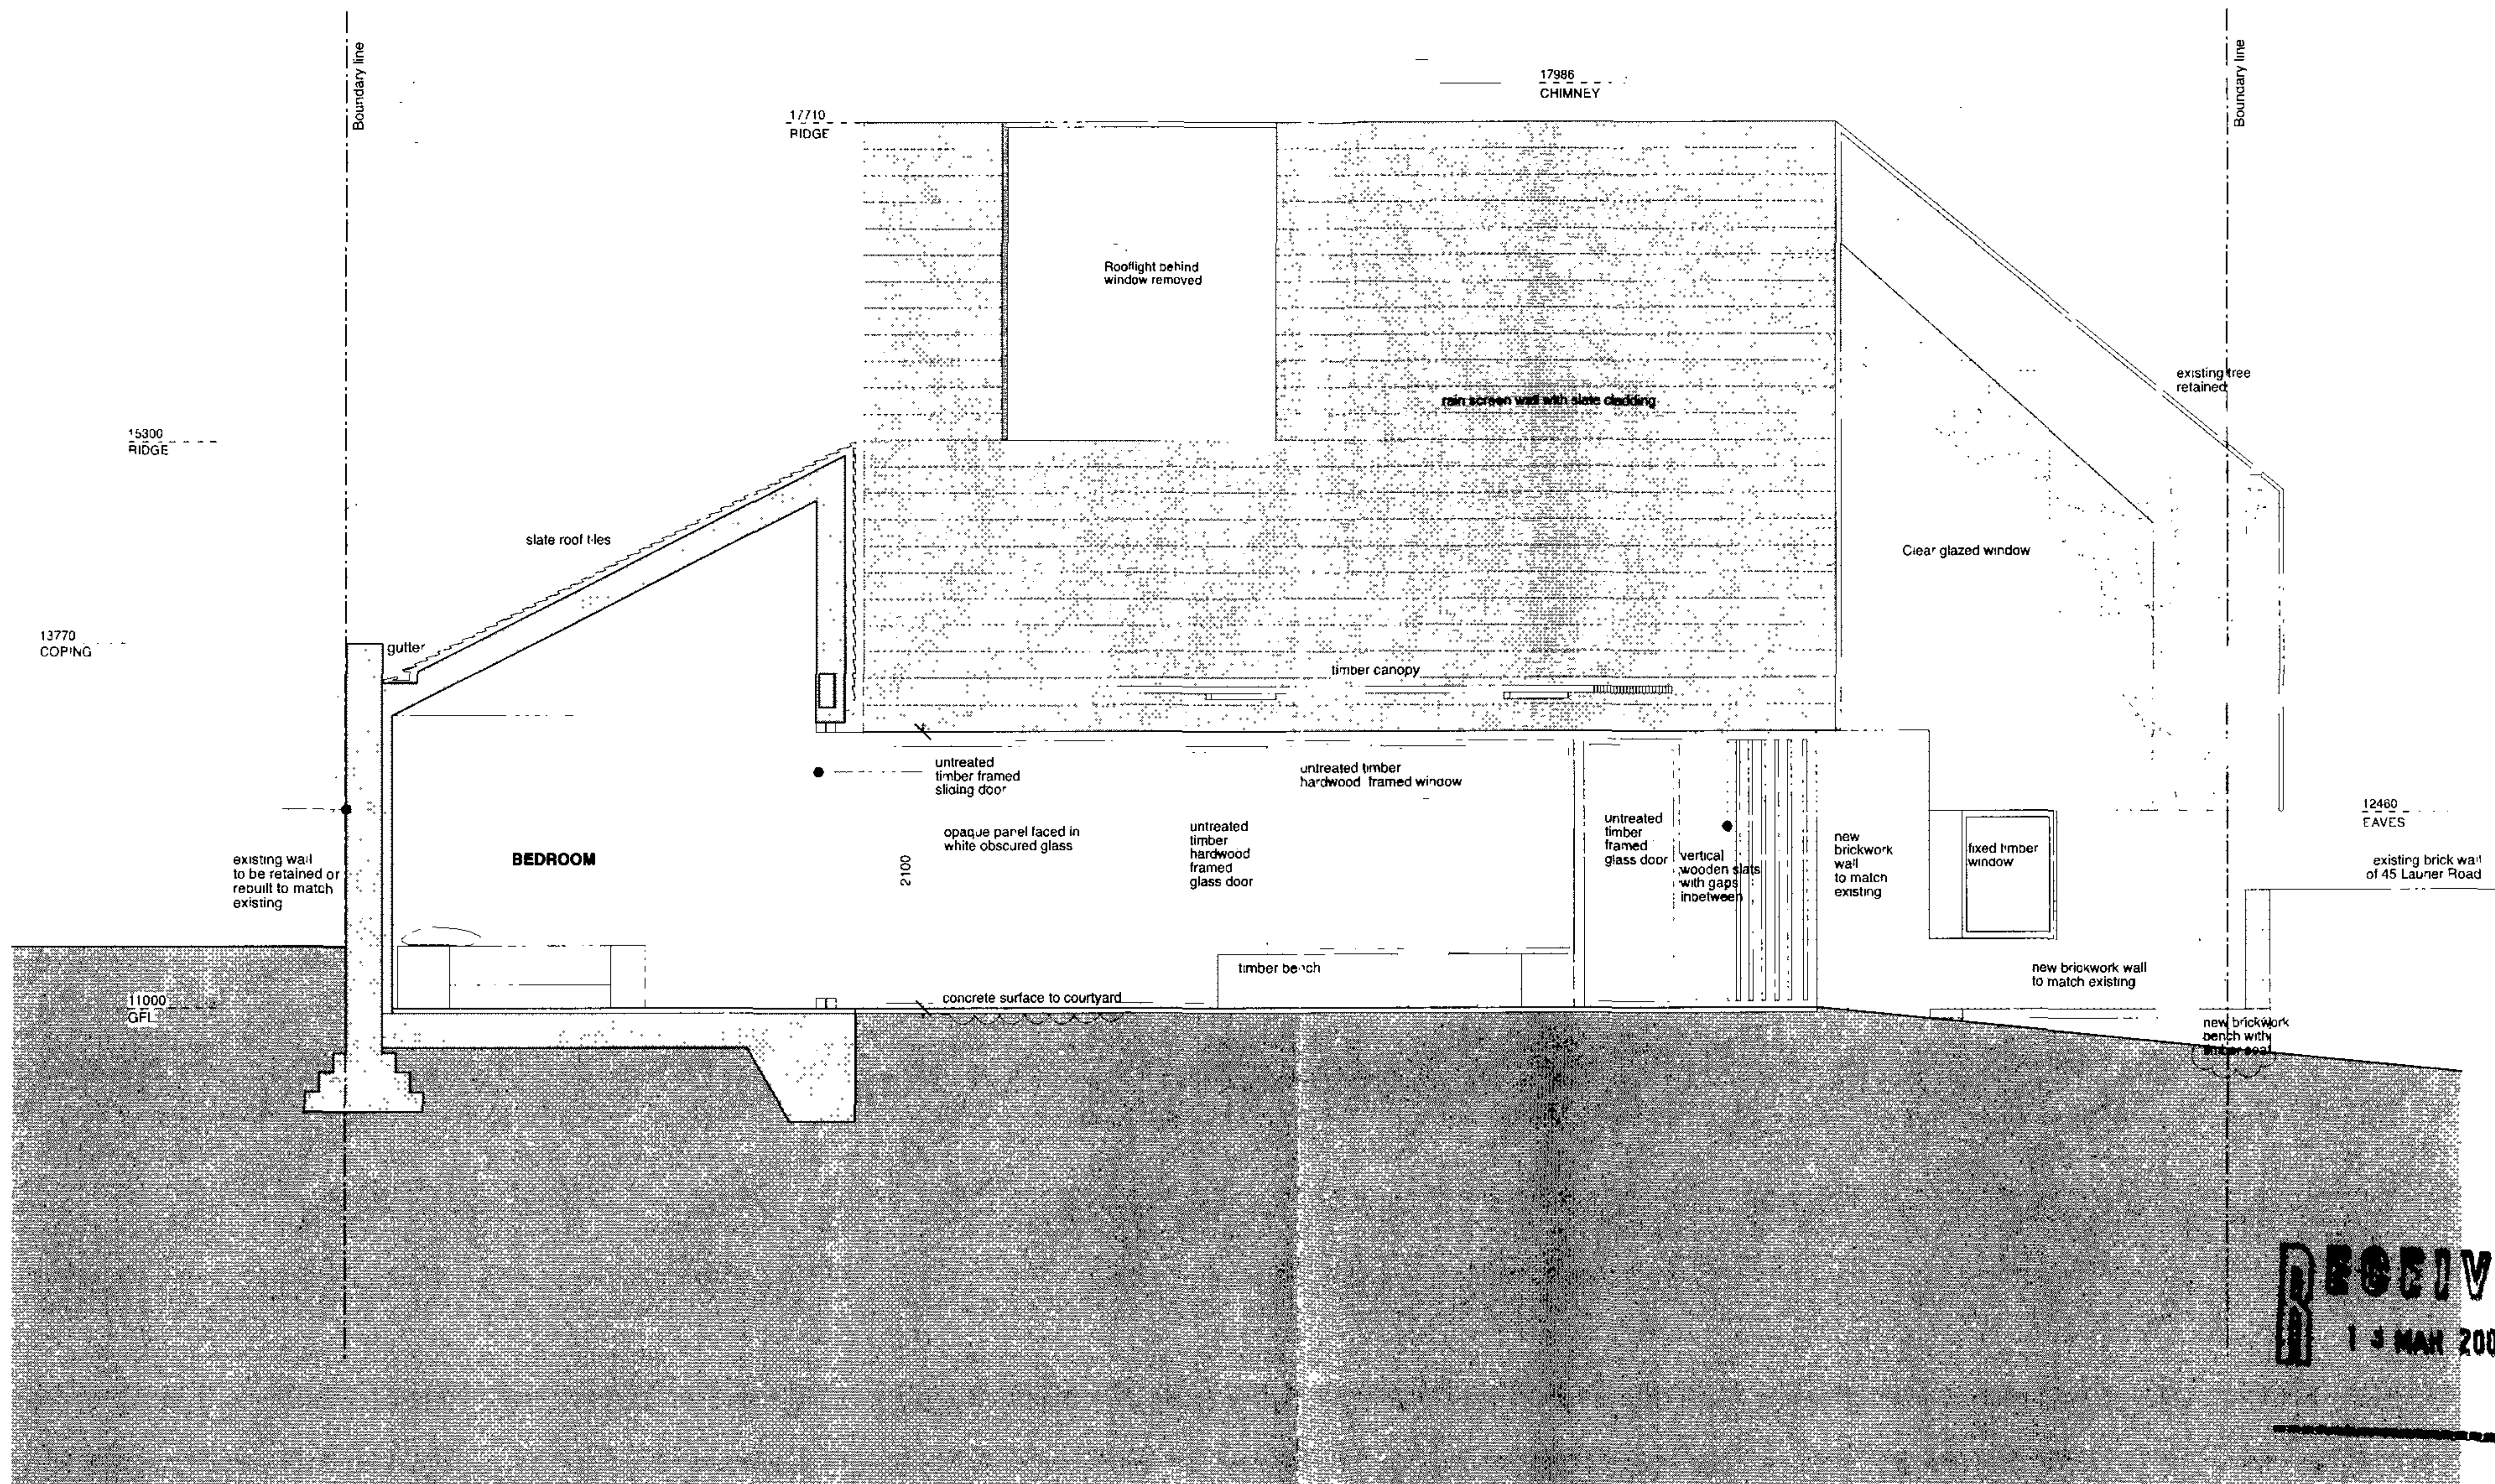

Section BB

Key	Revision		NIALL MCLAUGHLIN ARCHITECTS	
	A: 26.09.05 Amendments following client comments	• Dimensioned drawings only. Do not scale - use figured dimensions only	JOB	47 LAURIER ROAD, DARTMOUTH PARK
	B: 03.10.05 Height of rear block amended. Window rooflight and heights below rooflight added to Main Block elevation	• All drawings are to be read in conjunction with the Architect's specification	CLIENT	SAM AND ANDREW GRIEVE
	C: 11.10.05 Amendments following client comments	• All dimensions to be checked on site prior to commencement of any works and/or preparation of any shop drawings	SCALE	1:50 @ A3
	D: 04.11.05 Drawings amended to reflect timbre and planning requirements	• All coordinates, levels, dimensions and discrepancies are to be reported to the architect immediately	DATE	20.09.05
	E: 17.11.05 Issued to QS and Planning consultant for information		DRAWING	SECTION BB
	F: 08.12.06 Issued for Planning		REFERENCE	0366_P_004
	G: 17.02.06 Issued for Planning		REVISION	1
	H: 21.12.06 Minor amendments shown. Issued to partners for information			
	I: 09.04.07 Issued for Planning			

RECEIVED
13 MAR 2007