


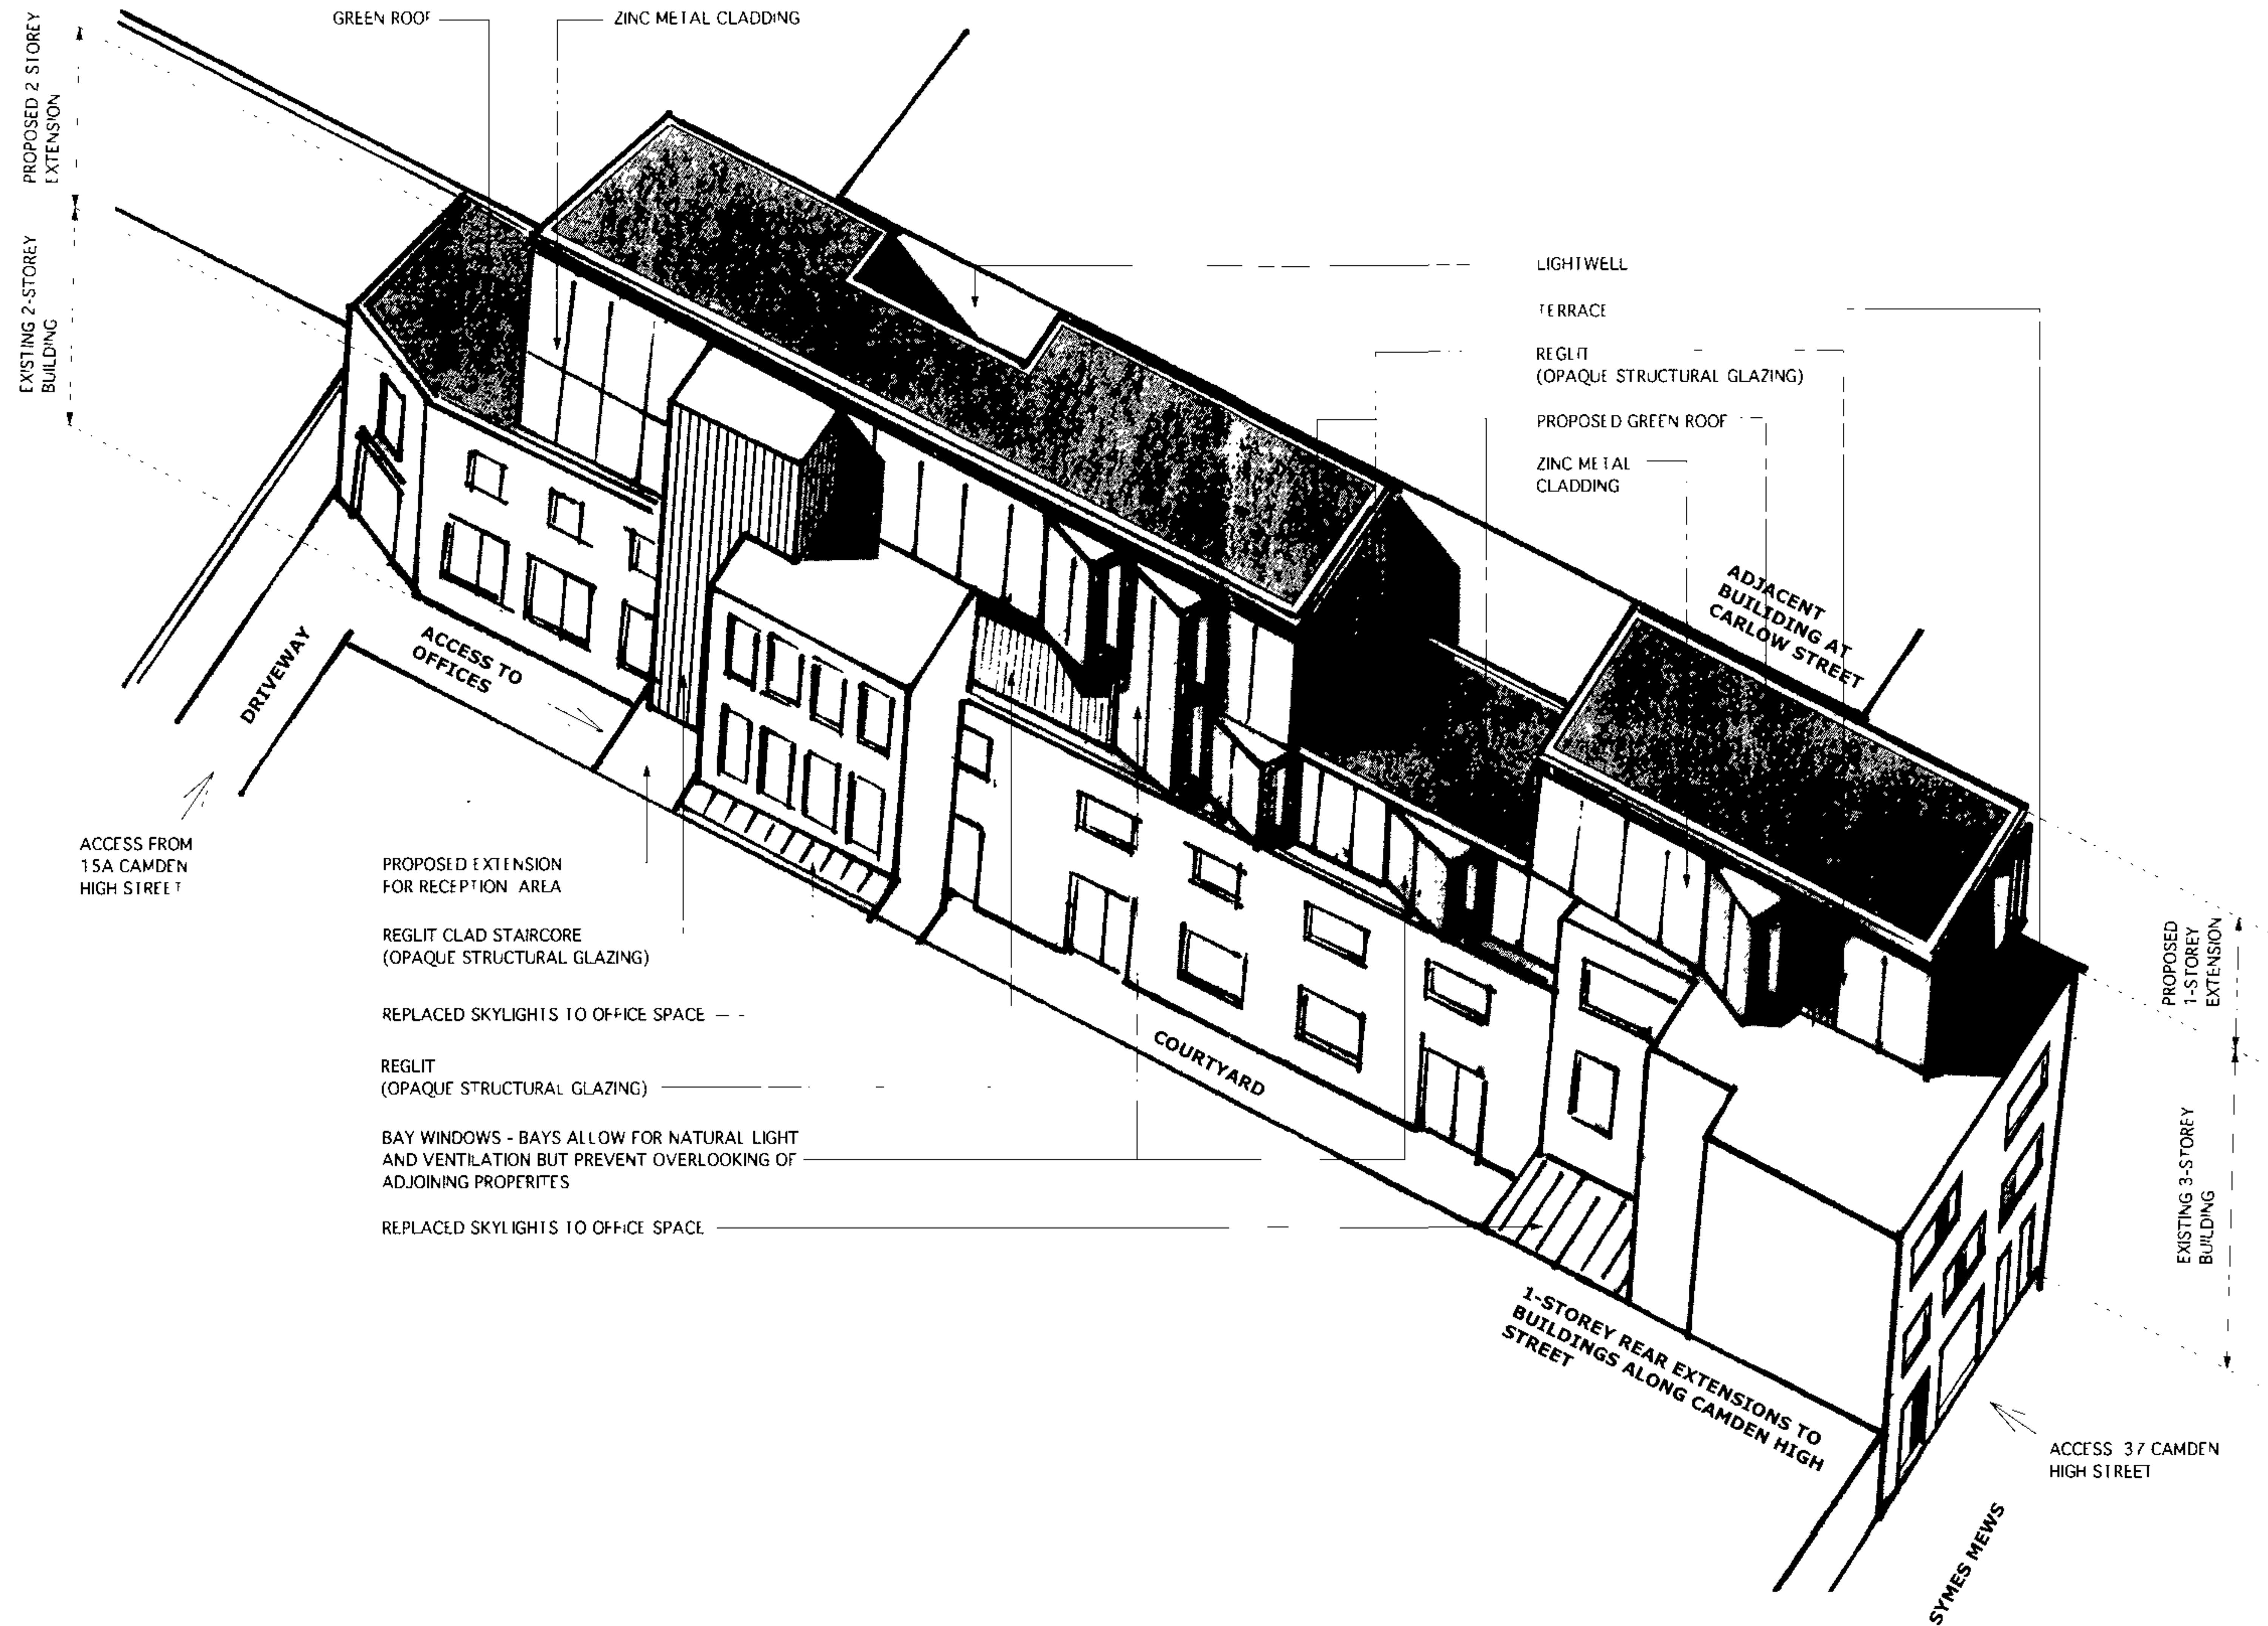

SKETCH
NOT TO SCALE

Drawing Title		
0629		
NT		
NOT TO SCALE		
Date		
JAN 07		
Drawing No		
0629(PL) 108		

Architects

Stephen Davy
Peter Smith

Camden Roof Extension
15A&37 CAMDEN HIGH STREET
LONDON NW1