


DISCLAIMER:
This drawing is the property of SYMPOSIUM INTERIORS LTD. Copyright is reserved by them and the drawing is issued on the condition that it is not copied, reproduced or disclosed to any unauthorised person, wholly or in part, without the consent in writing of SYMPOSIUM INTERIORS LTD. Do not scale off drawing. All dimensions to be verified prior to manufacture and construction. Any discrepancies to be reported immediately.

NOTES:


REVISIONS:
00.00.00

SYMPOSIUM INTERIORS LTD
39 - 41 NORTH ROAD
LONDON N7 9DP
TEL: 0207 700 7121
FAX: 0207 700 7122

| | | | |
|---|---|-----------|----------|
| Client: | STEVE DANIEL | | |
| Site Address: | FLAT 7 30 BRACKNELL GARDENS LONDON, NWS 7ED | | |
| Job: | ROOF EXISTING + PROPOSED | | |
| Dwg Title: | SECTION DD' | Dwg No: | 005 |
| Issue Code: | AD | Drawn By: | UDW |
| Scale: | 1:50 | Date: | 07/03/07 |
| Issue Codes are: P = Preliminary, I = Information, T = Tender, C = Construction | | | |

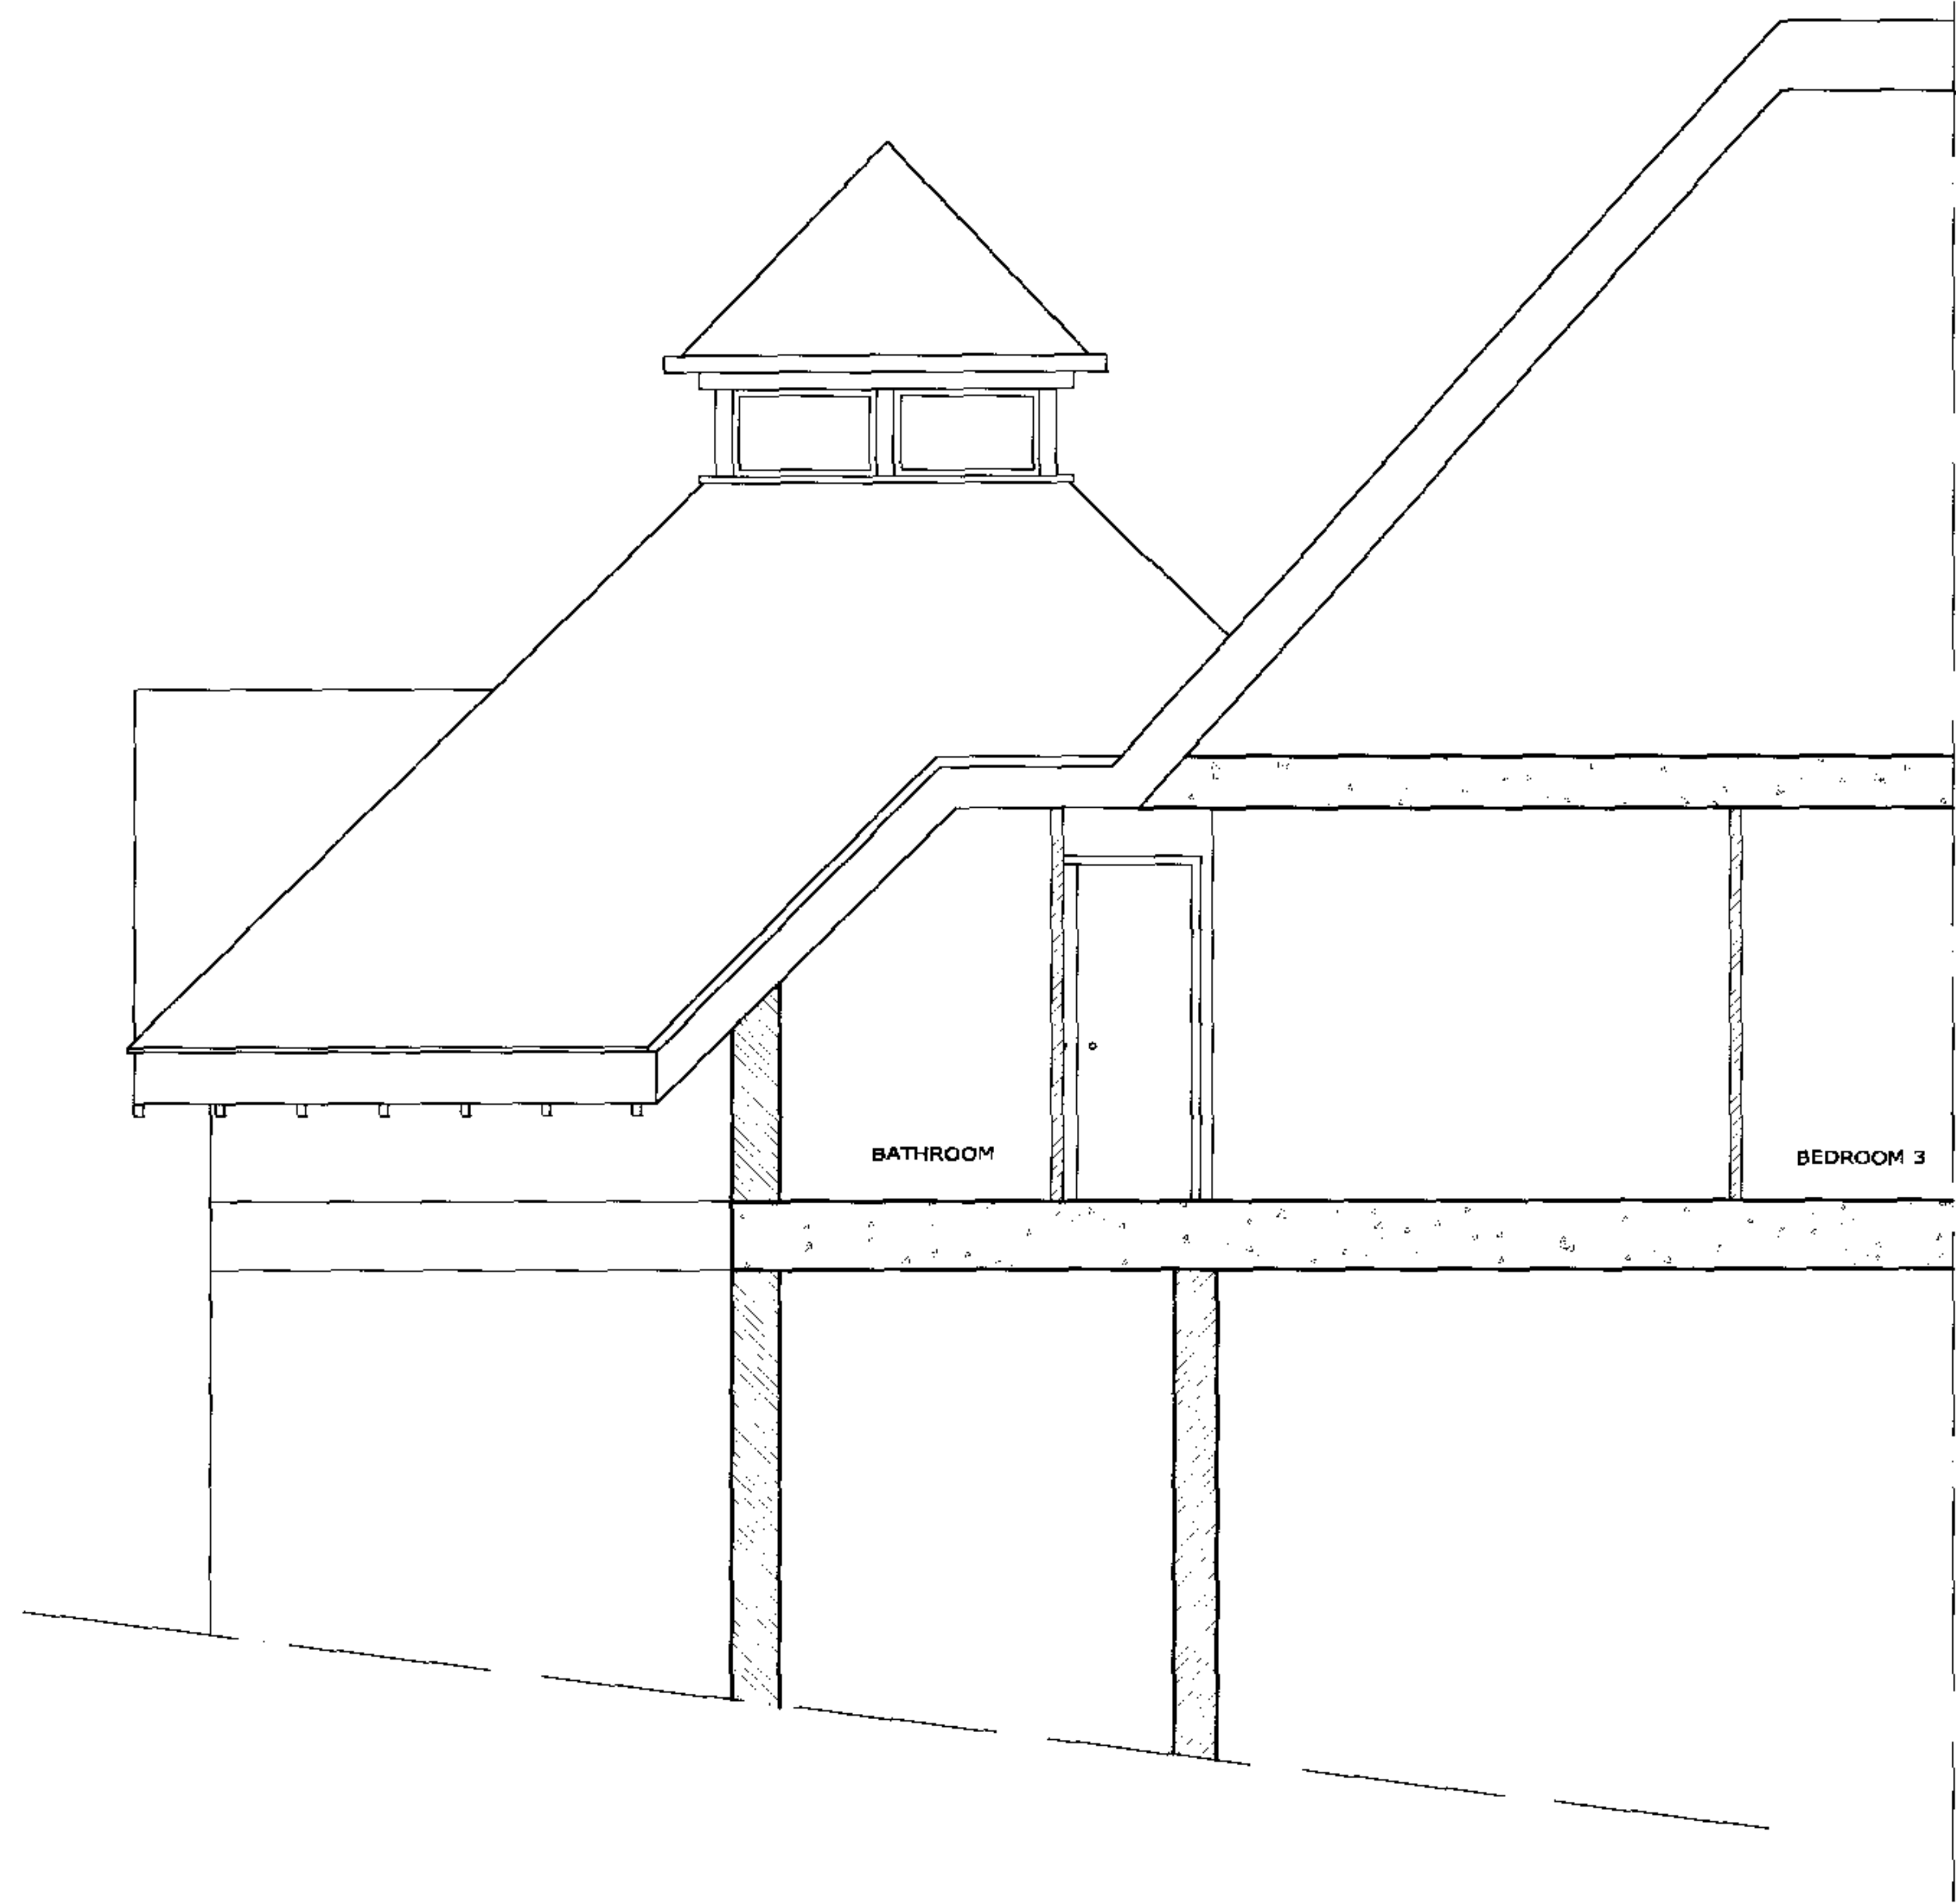

SECTION DD' (as existing)

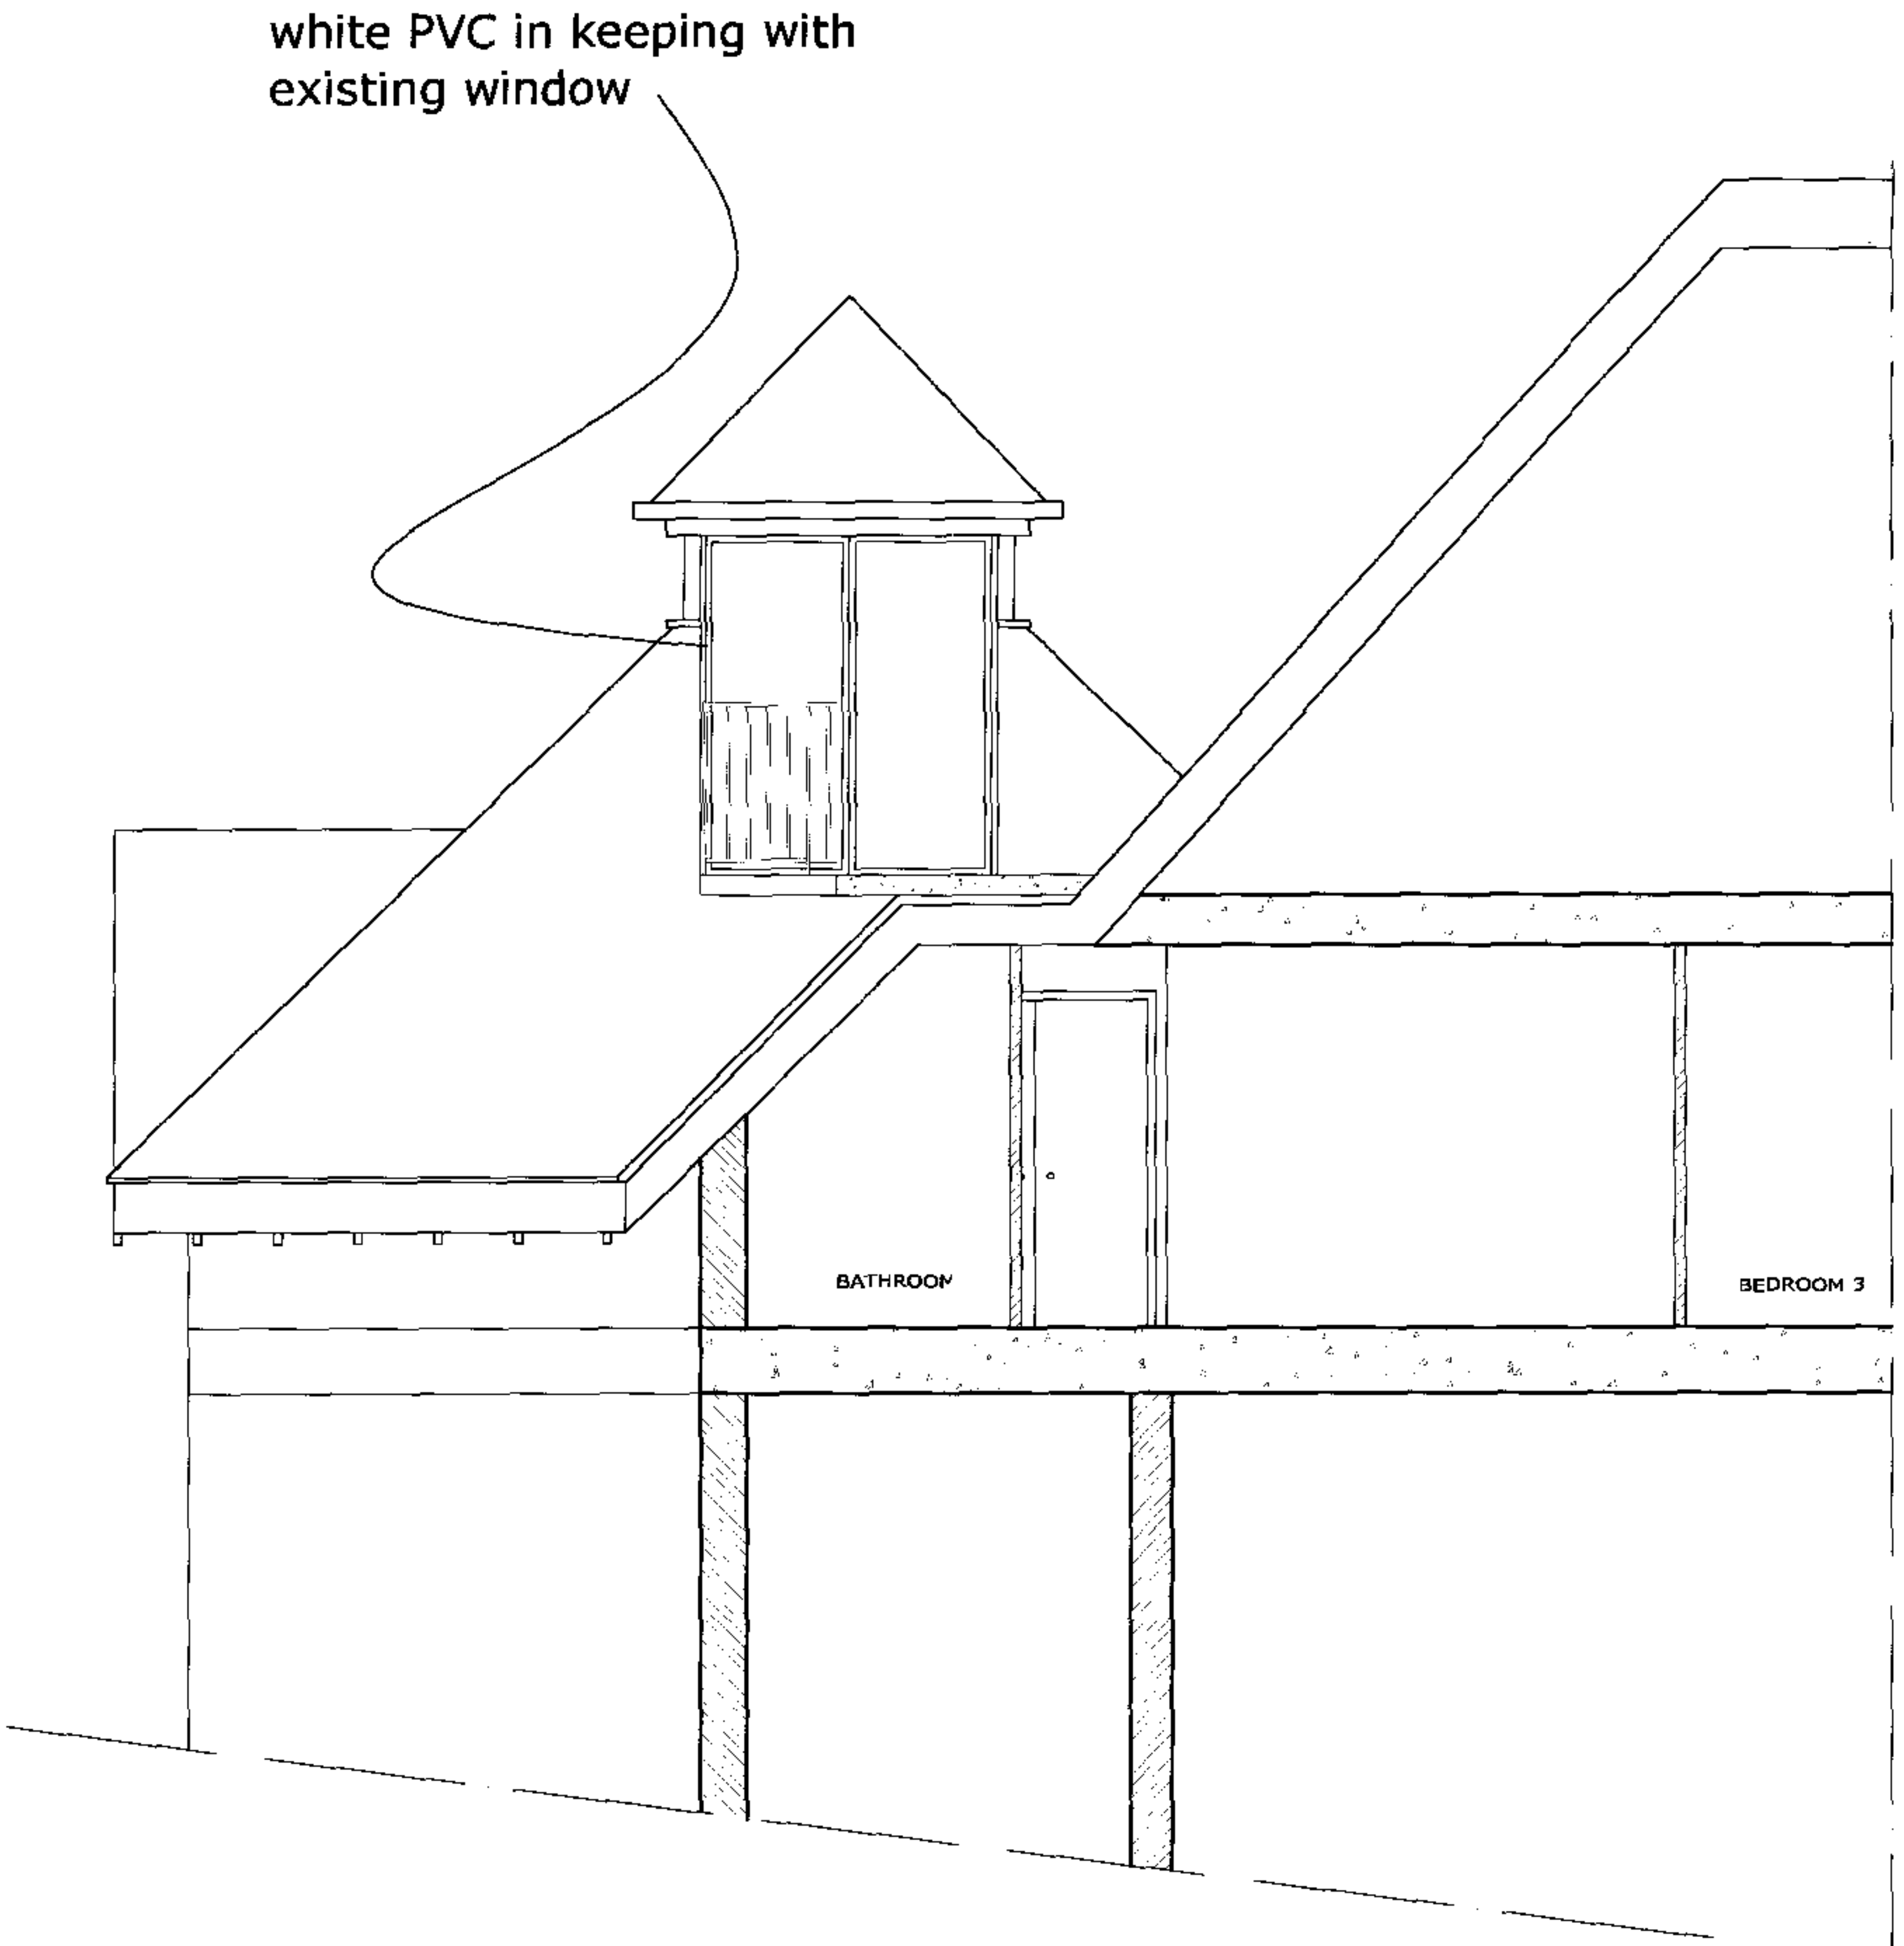

SECTION DD' (as proposed)

RECEIVED
- 9 MAR 2007