



ENTRANCE SCREEN ELEVATION  
1:20

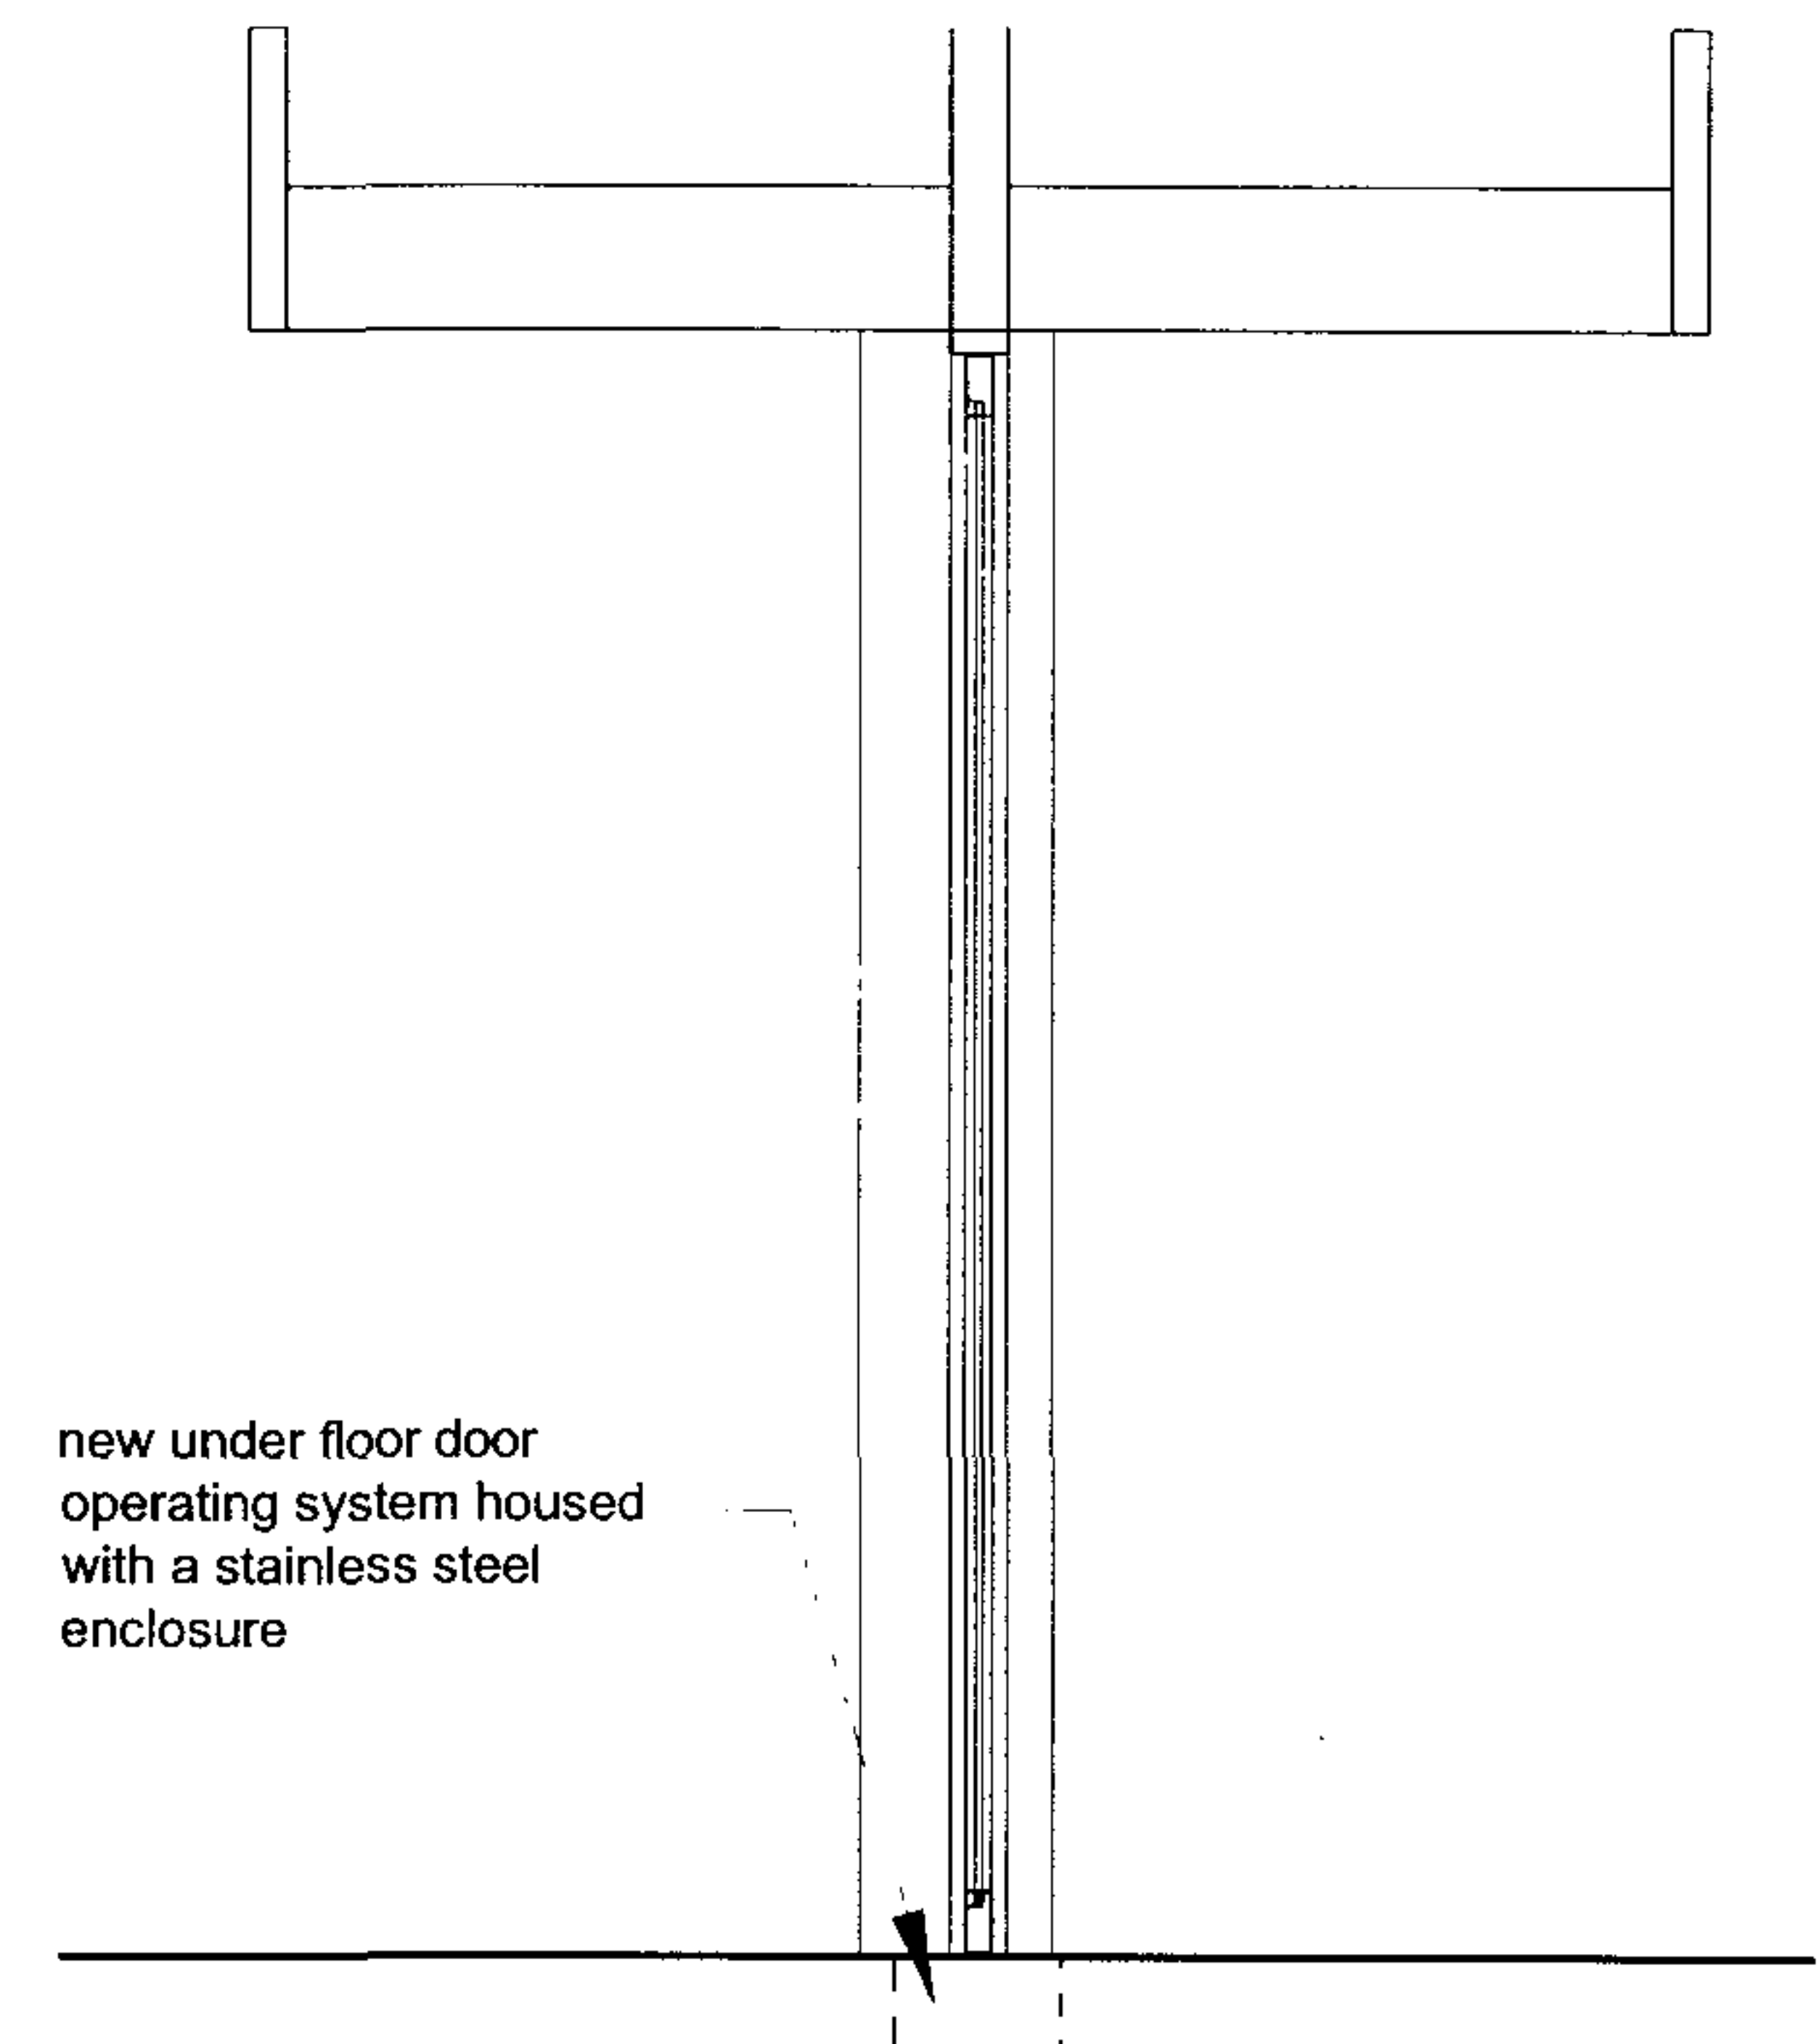

ENTRANCE SCREEN SECTION  
1:20

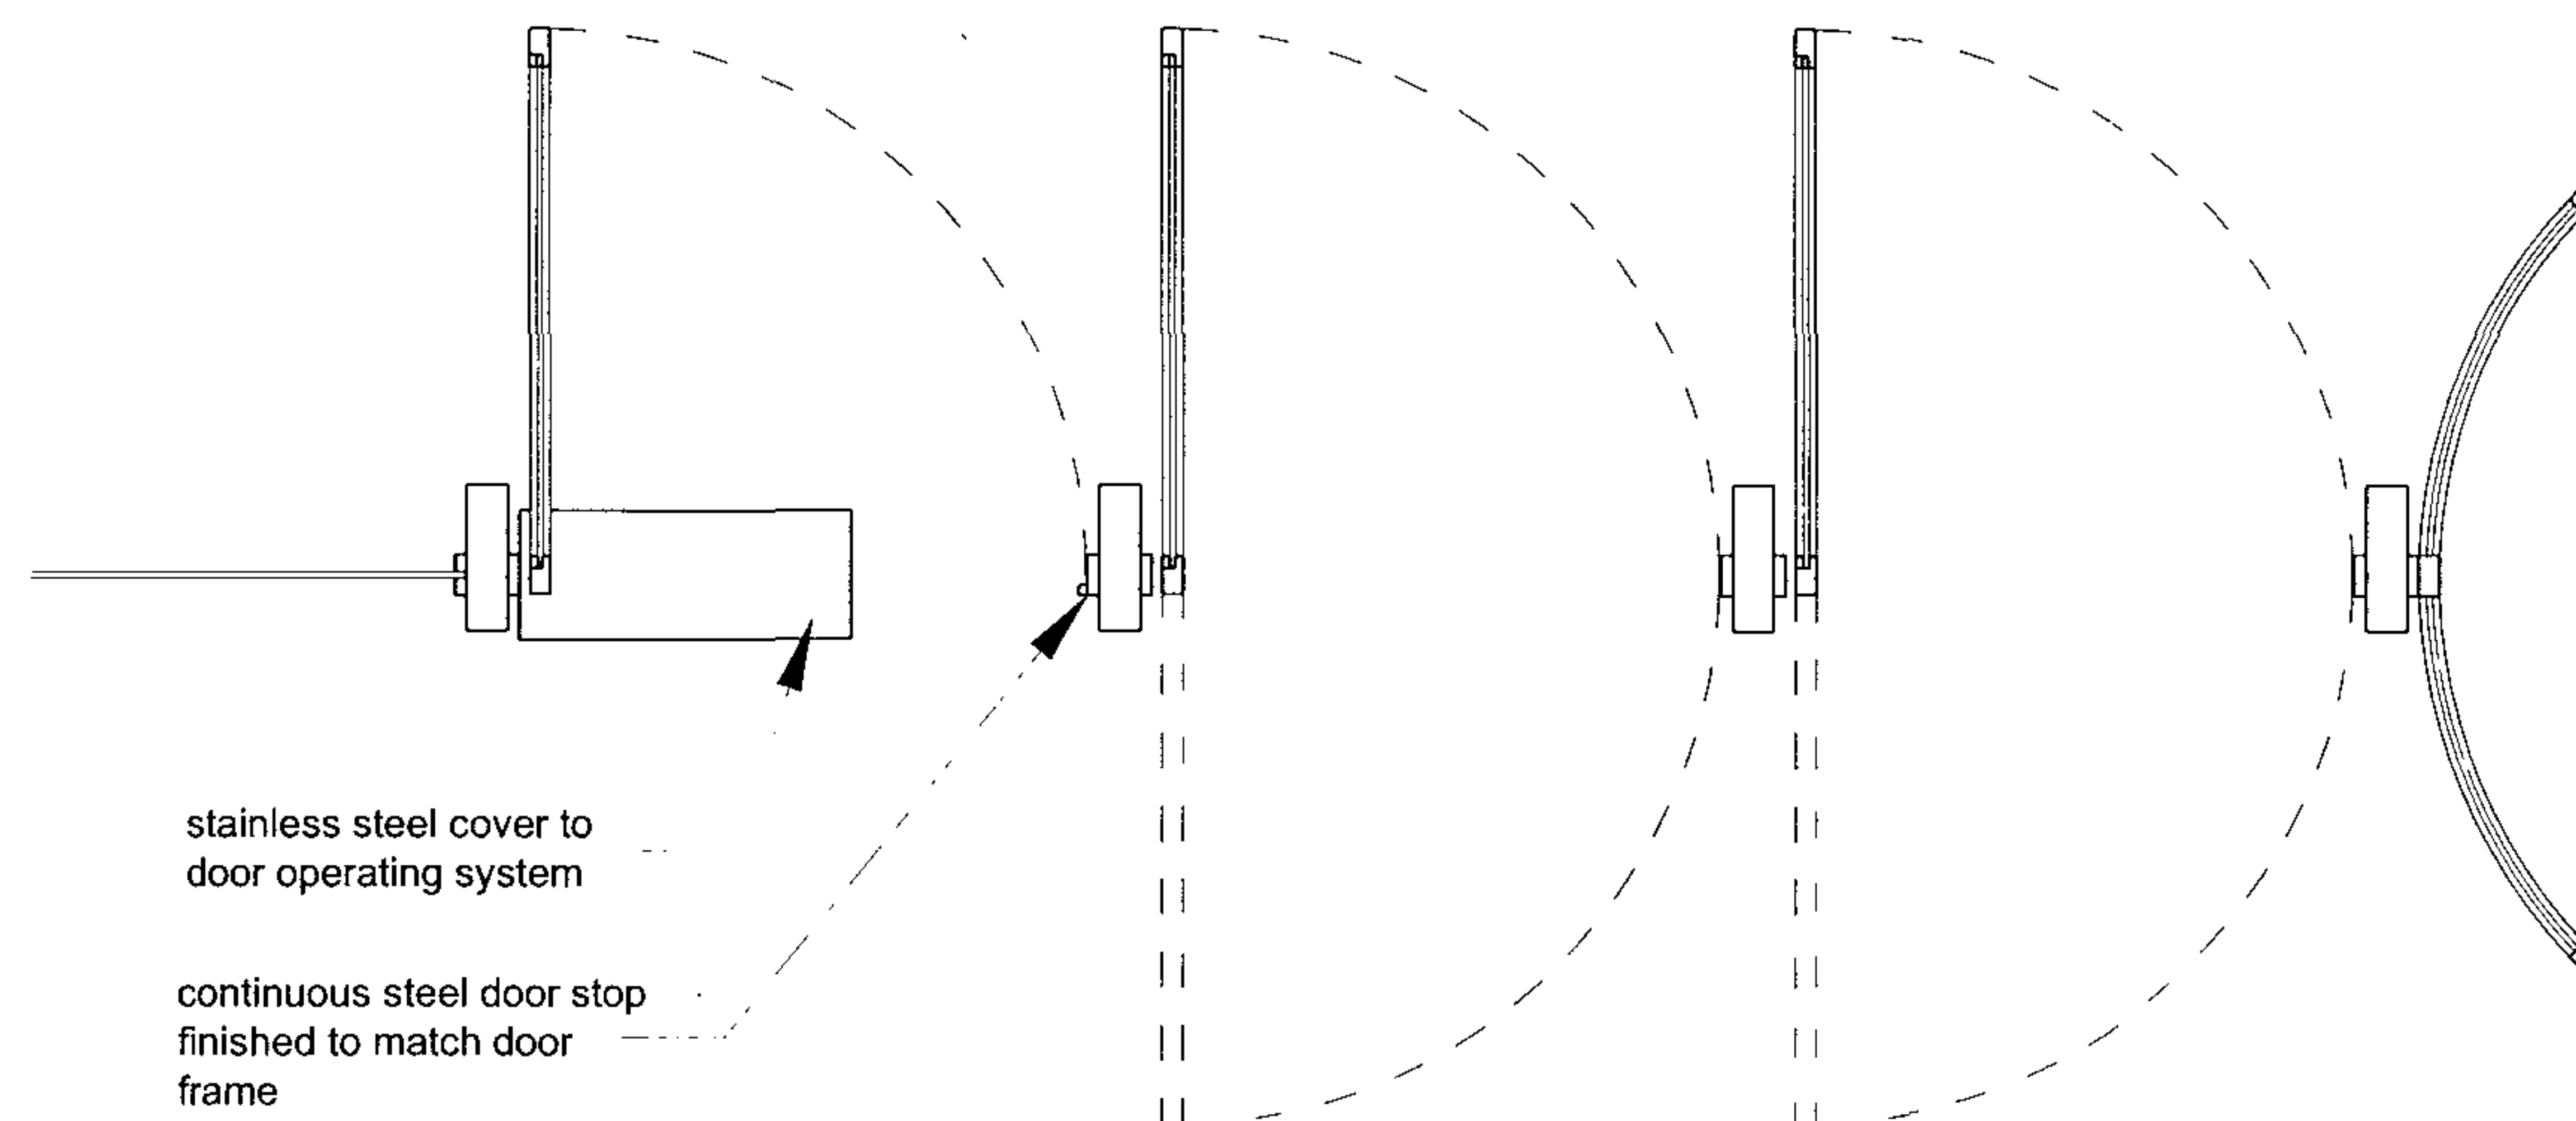

stainless steel cover to  
door operating system

continuous steel door stop  
finished to match door  
frame

RECEIVED  
- 6 MAR 2007

Automatic Operator to Existing Entrance Door

EDGINGTON SPINK HYNE  
RIDING COURT, RIDING COURT ROAD  
DATCHET, WINDSOR, BERKSHIRE SL3 9LE  
TEL: 01753 580033  
FAX: 01753 580633  
WEB: www.edgingtons.co.uk  
EMAIL: mail@edgingtons.co.uk

EDGINGTON  
SPINK·HYNE  
CHARTERED  
ARCHITECTS