


NOTES

06/03/07 revision notes:

Detailed drawings describing perimeter fence around existing tree T19.
Drawing submitted as a technical clarification in response to query raised by London Borough of Camden Tree Officer during meeting held 06 March 2007.

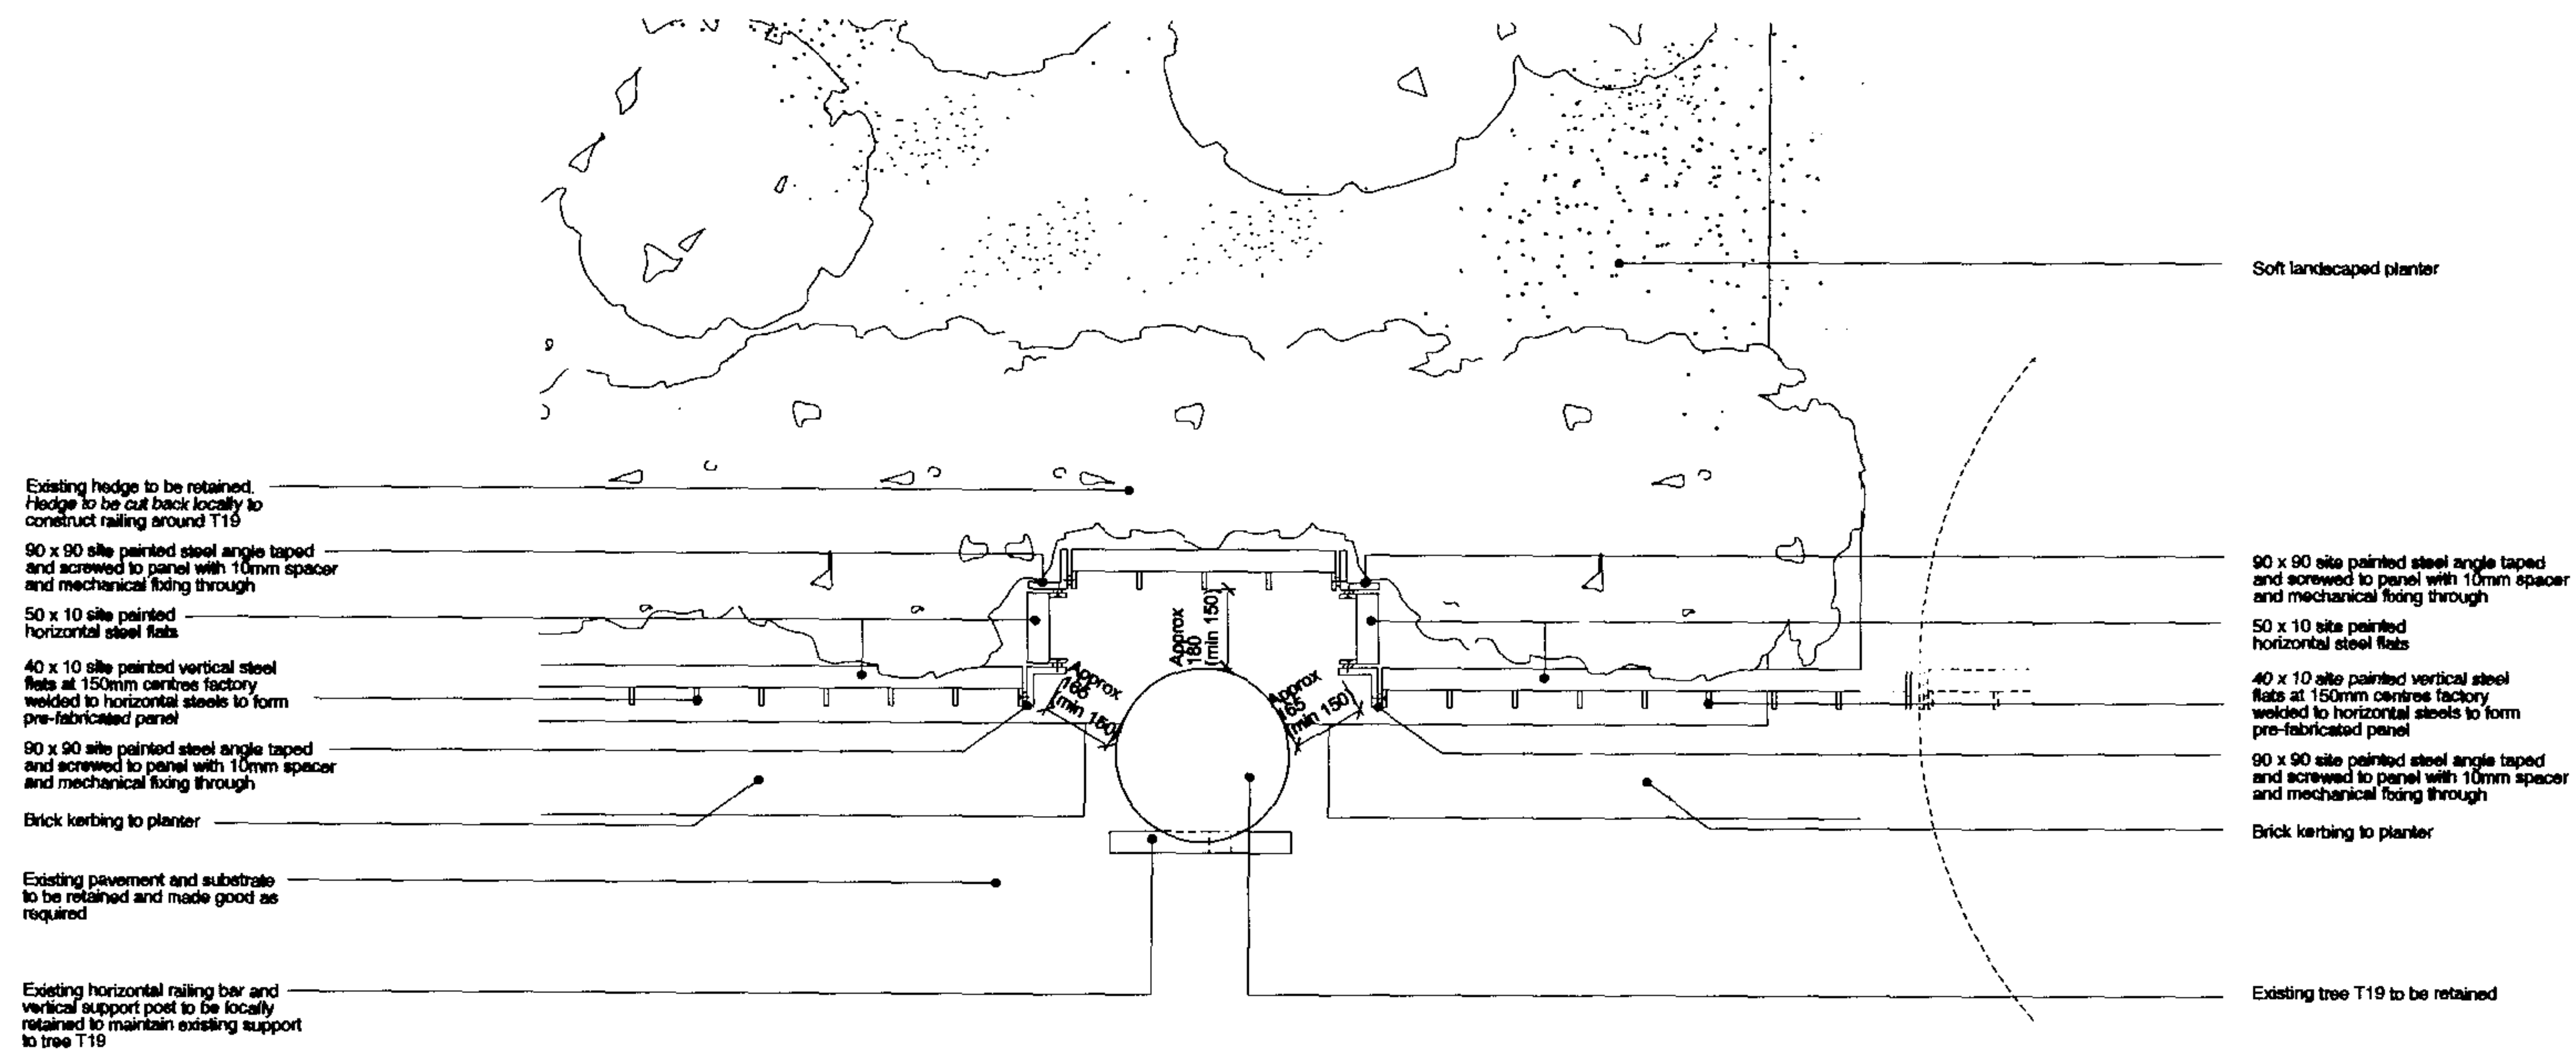


-7 MAR 2007

NOTE

1. Do not scale from this drawing.
2. All dimensions to be checked on site by the contractor and each dimension to be his responsibility.
3. Report all drawing errors, omissions and discrepancies to the architect.

LOCATION

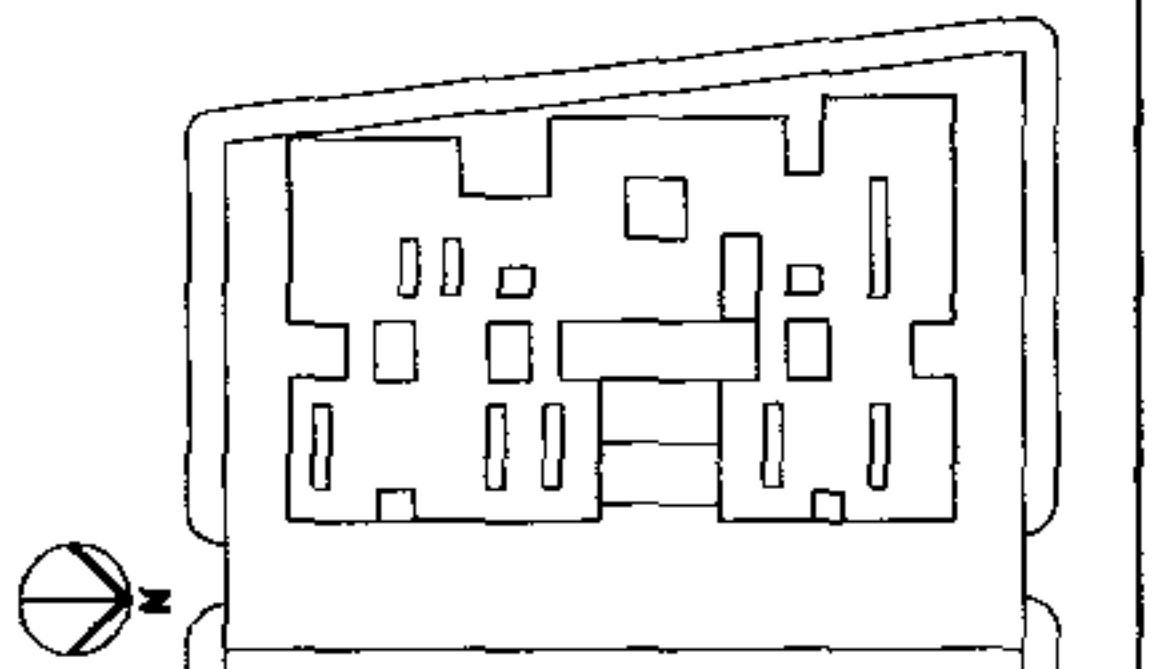

ALLFORD HALL MONAGHAN MORRIS
ARCHITECTS LLP
2ND FLOOR, BLOCK G, 5-23 OLD STREET, LONDON EC1V 9H
TEL: 020 7251 5261 FAX: 020 7251 5123 WEB: WWW.AHMM.CO.UK

job title
KENTISH TOWN HEALTH CENTRE

drawing title / location

DETAIL PERIMETER FENCE AROUND T 19

drawn by -	checked -	scale 1:10@A1; 1:20@A3	status information		
project A505		zone SK	type -	CISIR element 215	drawing no -

2007 / 03 / 07 / PR1