



○ MATCH EXISTING

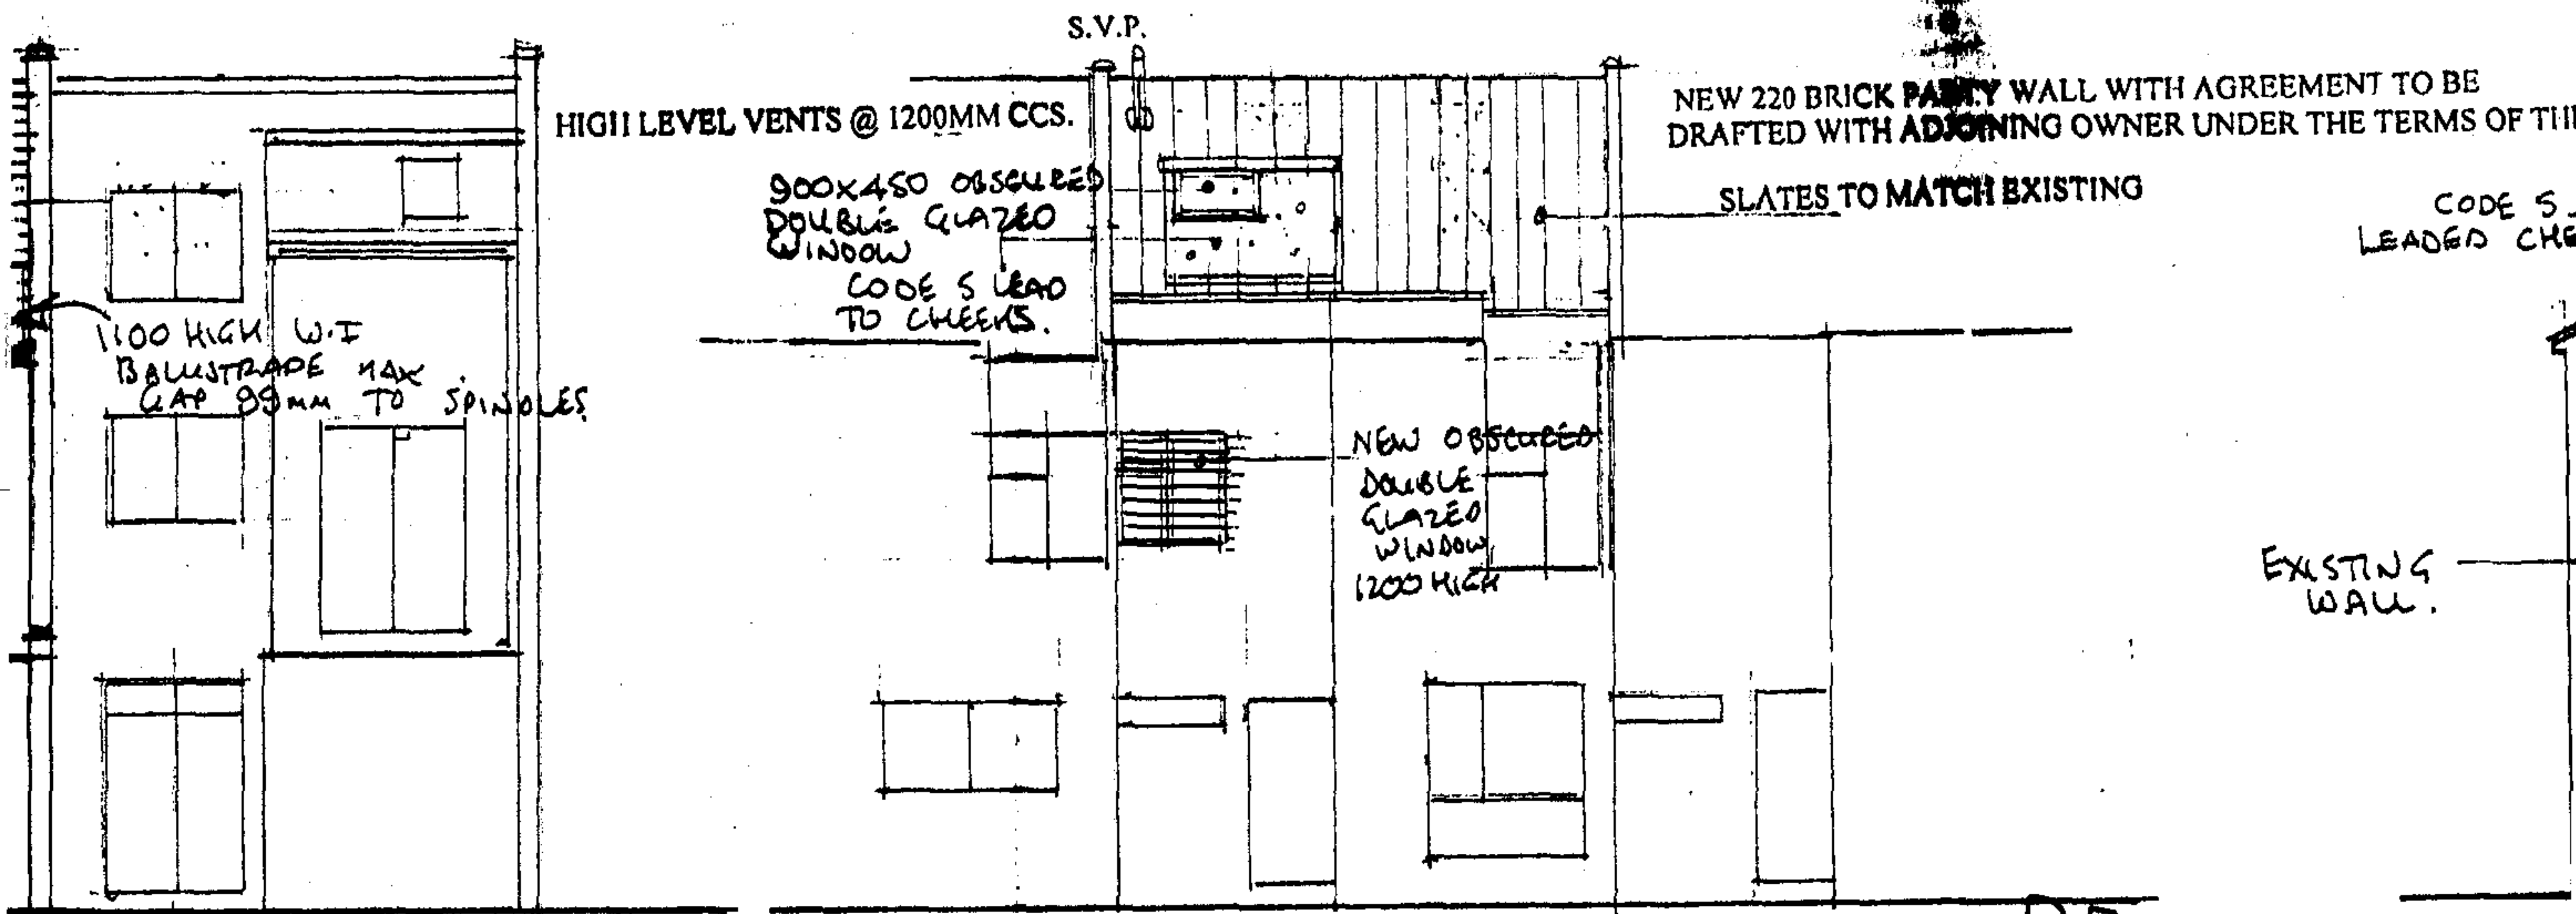

ELEVATION

FRONT ELEVATION

RECEIVED
20 JUL 2007

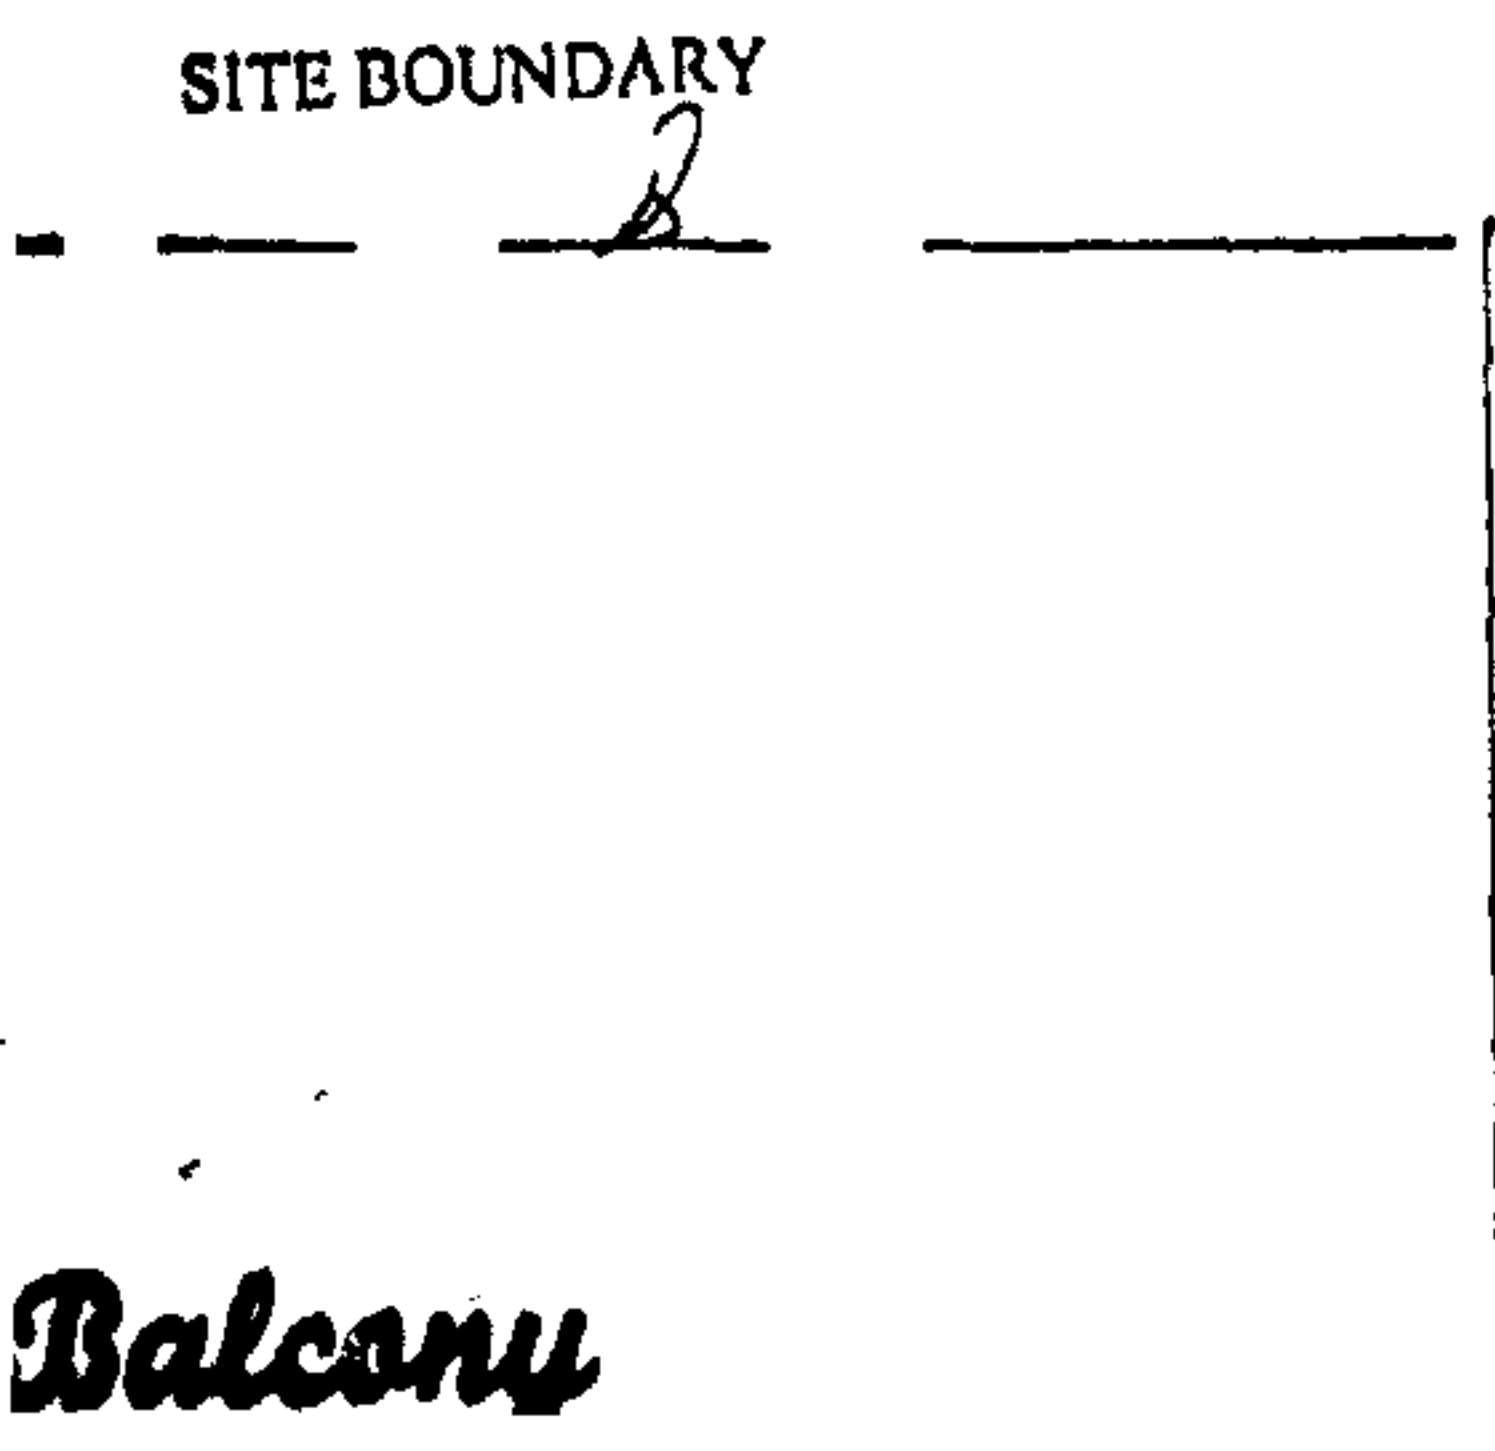

Balcony

