



The Richard Stephens Partnership Limited own the copyright to the building services engineering content of this drawing which is not to be used copied published or reproduced in whole or in part in any form without written consent

no

1. DO NOT SCALE FROM THIS DRAWING
2. THIS DRAWING TO BE READ IN CONJUNCTION WITH RELEVANT ARCHITECTURAL AND STRUCTURAL DRAWINGS, OTHER SERVICES DRAWINGS AND SPECIFICATIONS

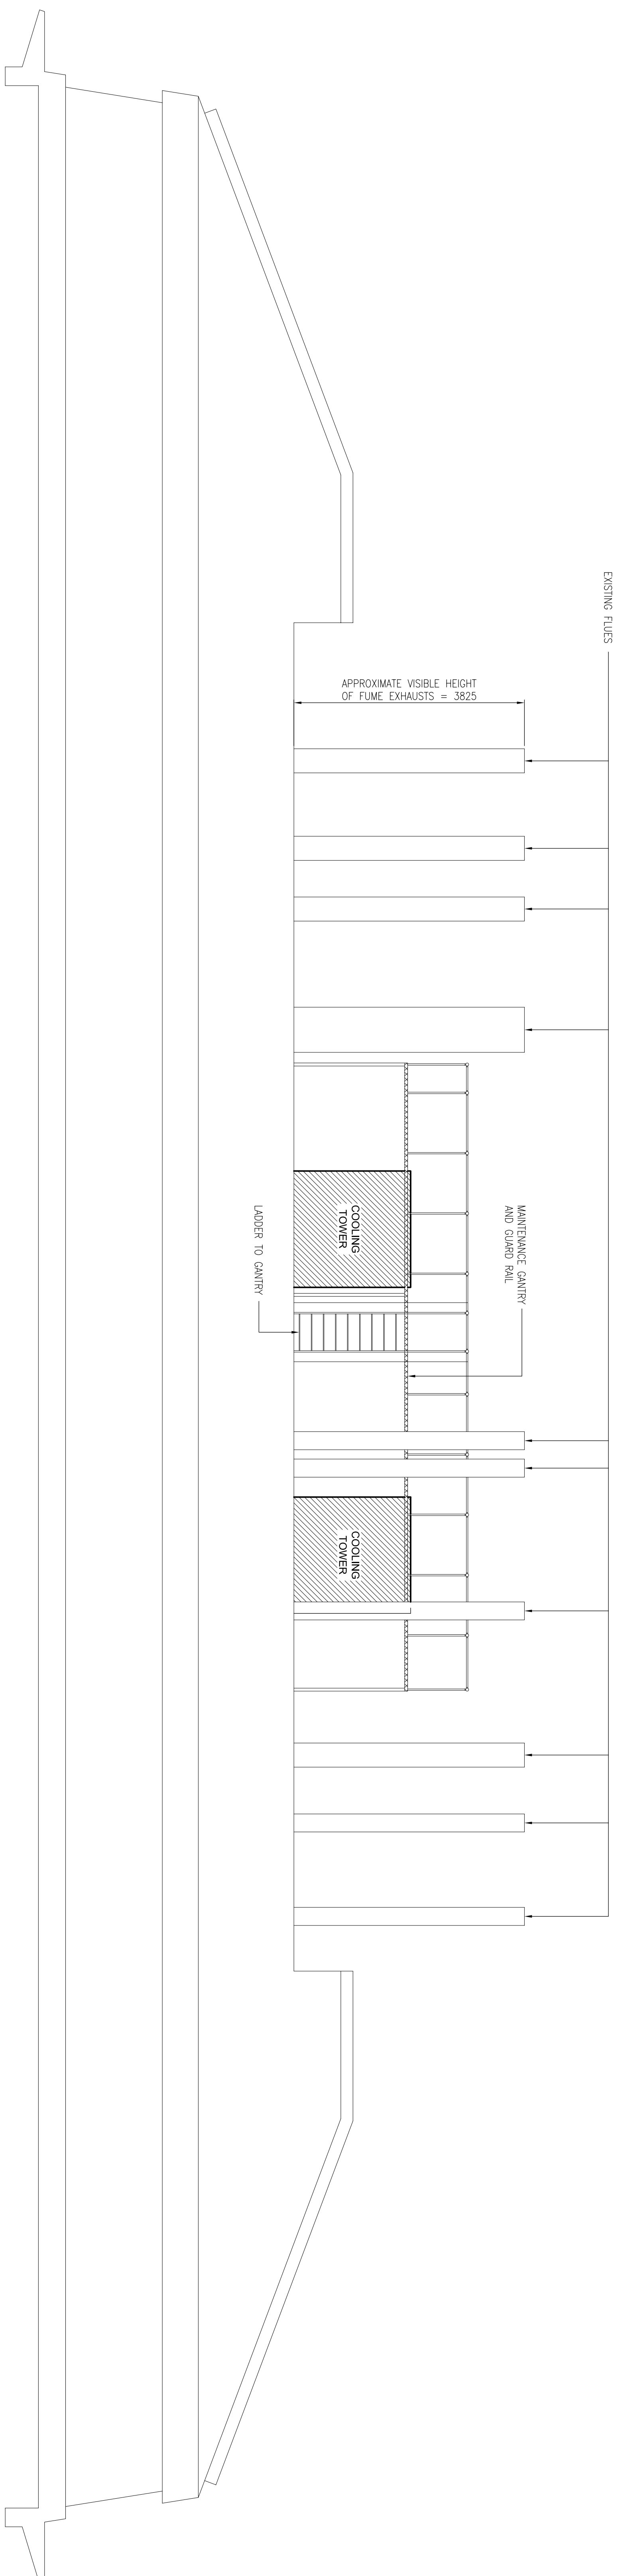

ELEVATION

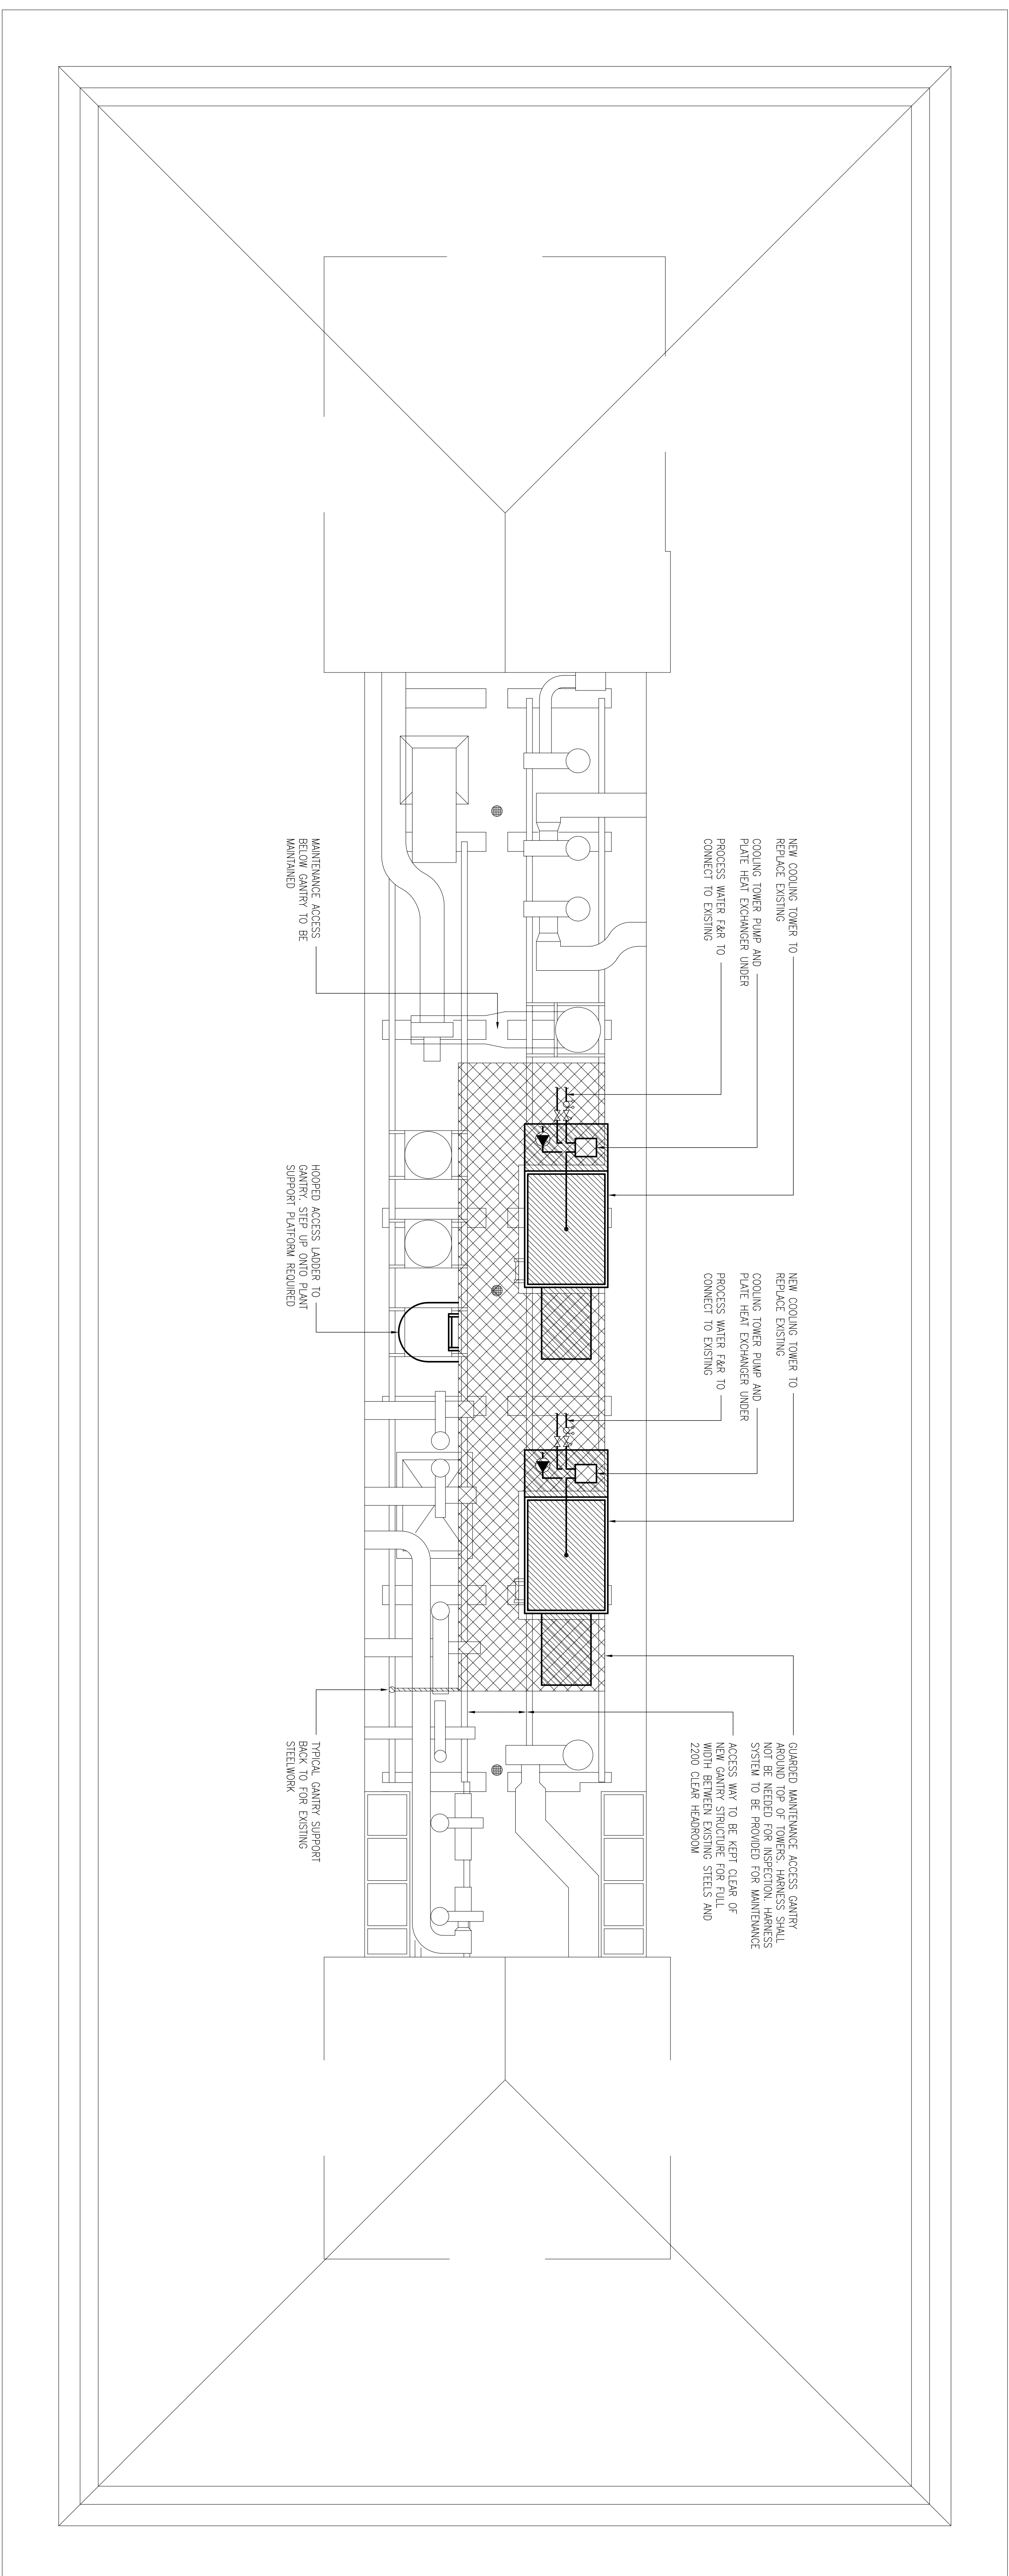

P3	14.03.07	NOTES ADDED	OMP
P2	13.03.07	NOTES ADDED AND GANTT ANNOTATED	OMP
P1	01.03.07	PRELIMINARY ISSUE	OMP
rev	date	description	dmi

The Richard Stephens Partnership Limited
Consulting Engineers

MIM Court
MIM Hill
Eckington
Kent TN6 5DB

Tel: 01732 762300
Fax: 01732 762340
E-mail: mail@RSP.co.uk
Website: www.RSP.co.uk

RSP

UNIVERSITY COLLEGE LONDON
ESTATES AND FACILITIES DIVISION
GOWER STREET LONDON WC1E 6BT

UCL ROBERTS BUILDING

ROOF

date	MAR 2007	scale	1:50 @ A0
designed	JAG	cad	DMP
directed	JAG	approved	

ROOF PLAN

825PLA01

P