

 


3. All work to be done in accordance with the following instructions:
1. Contractor must verify all dimensions and levels before commencing any work.
 2. If new drawing and/or details are submitted, the Architect will be notified before the work is carried out.
 3. Only figures dimensions to be taken from the drawing, not scale of the drawing.

Legend	
	Existing Walls
	New Walls from Walls
	New Walls from up Walls

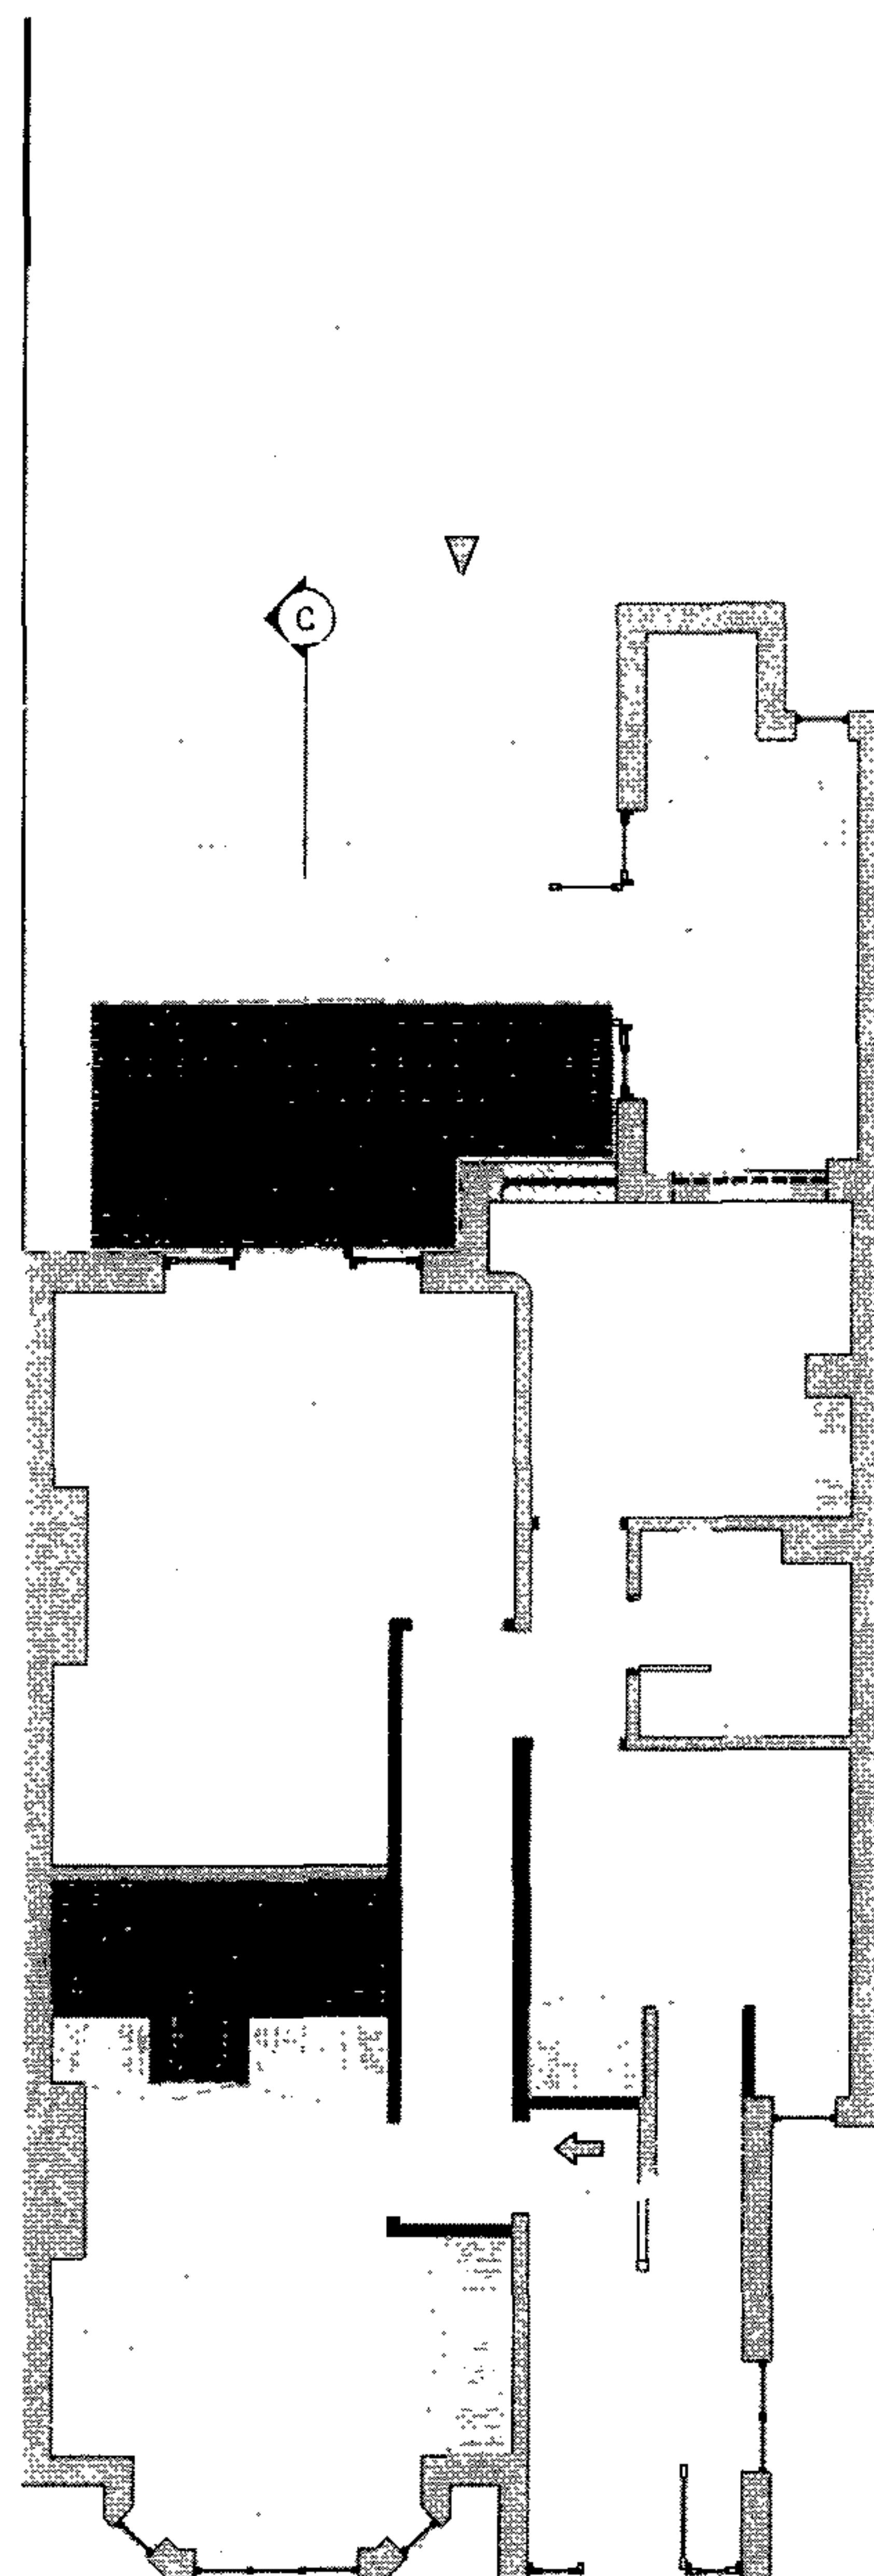


GENERAL ARRANGEMENT

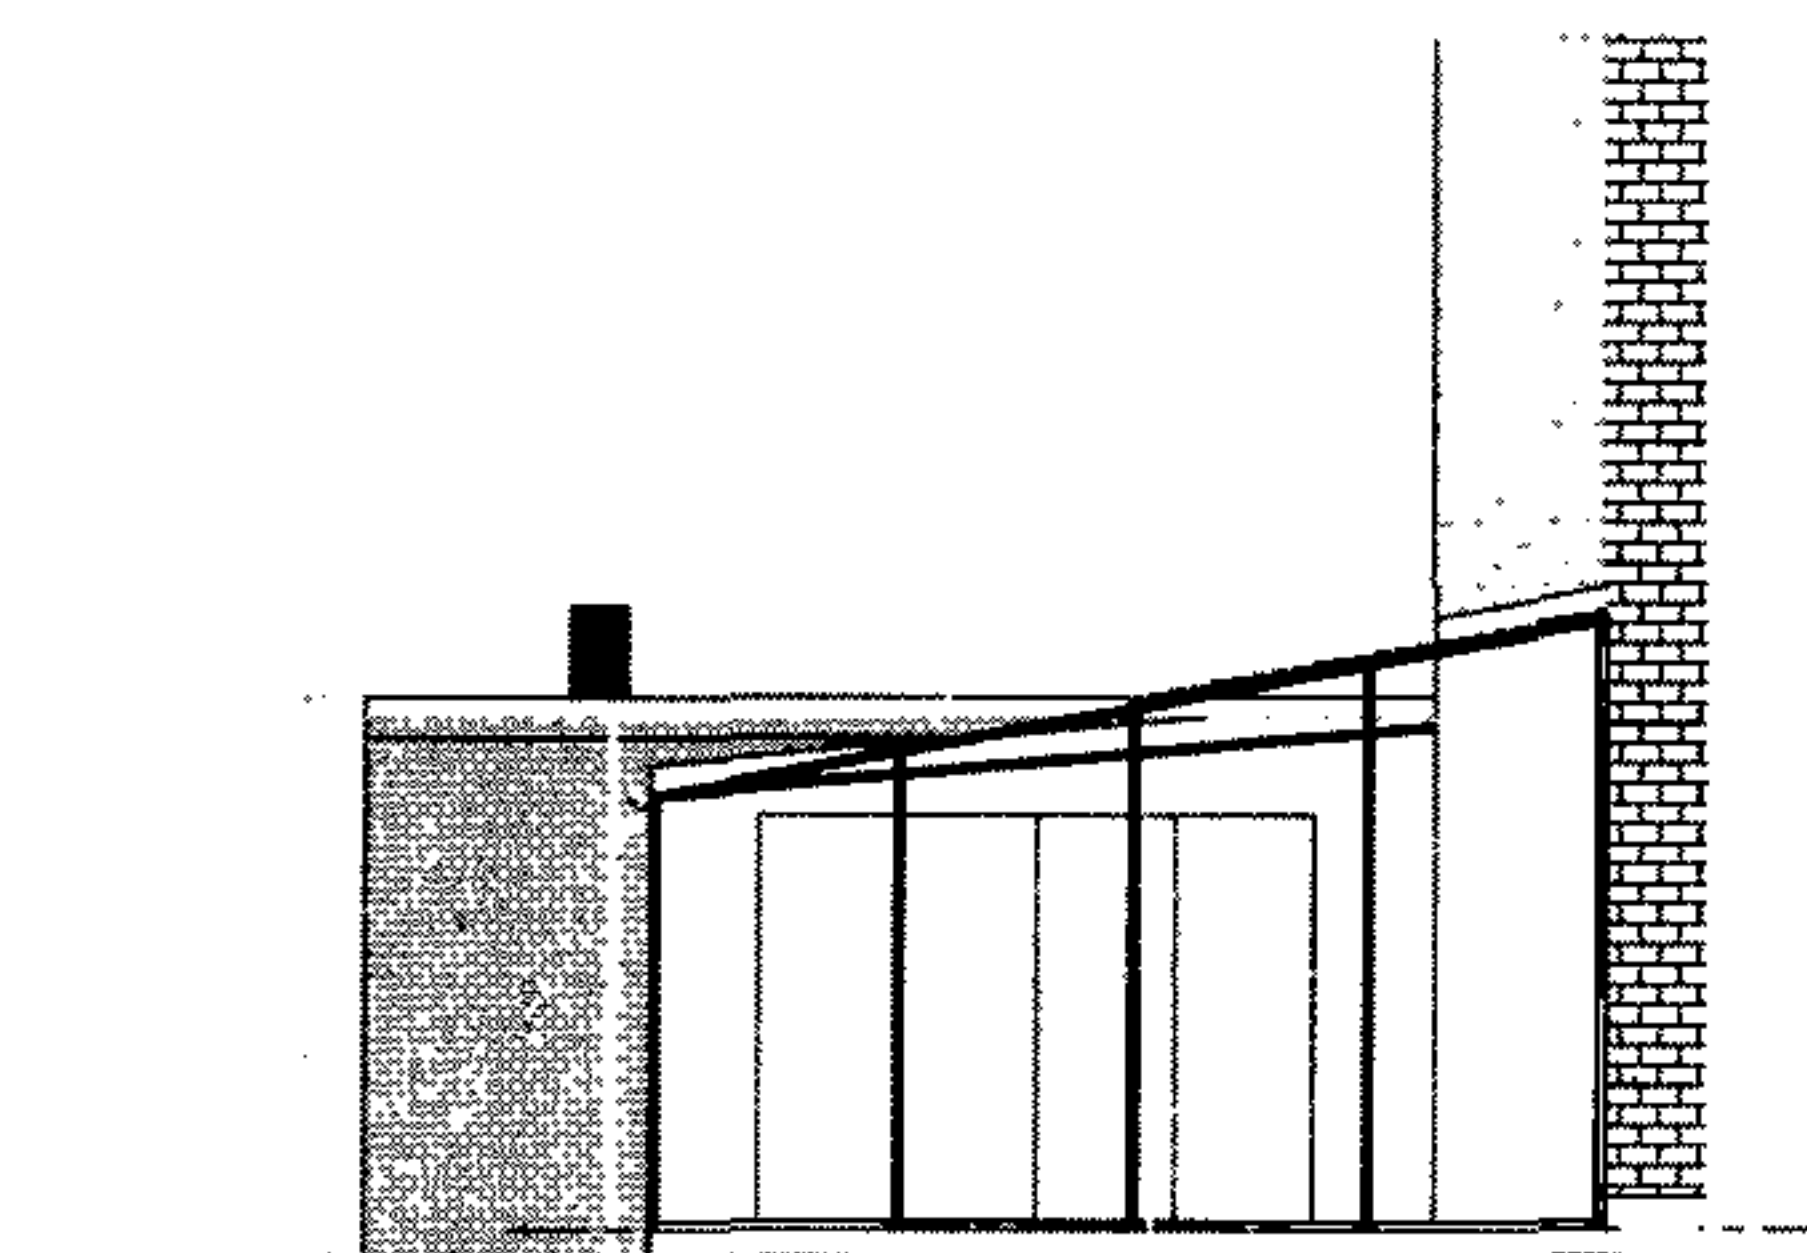

ELEVATION



ELEVATION

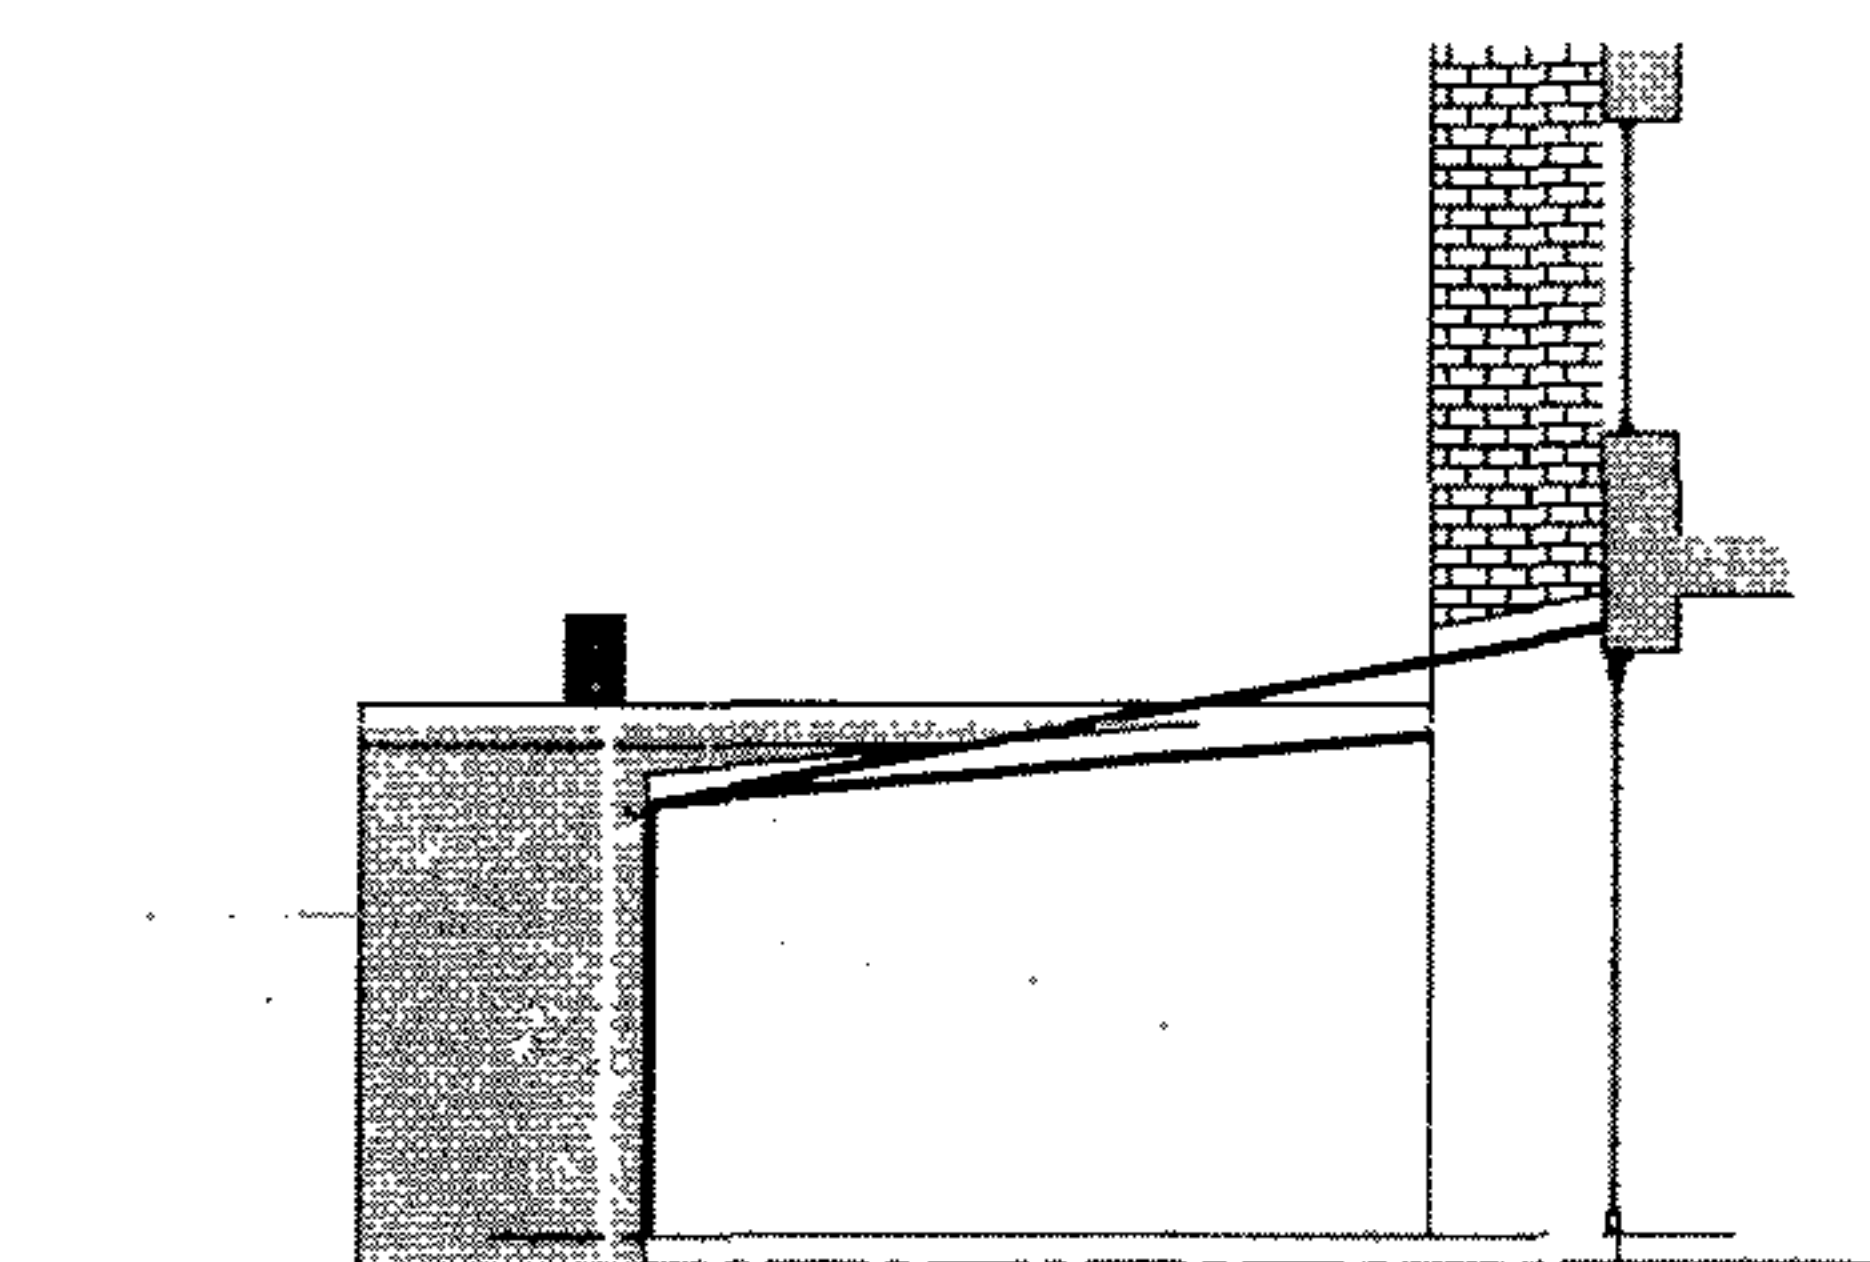

ELEVATION

2006 / 5746 / PR1

Planning Issue	
NOT FOR CONSTRUCTION	
1. 2. 2079	