


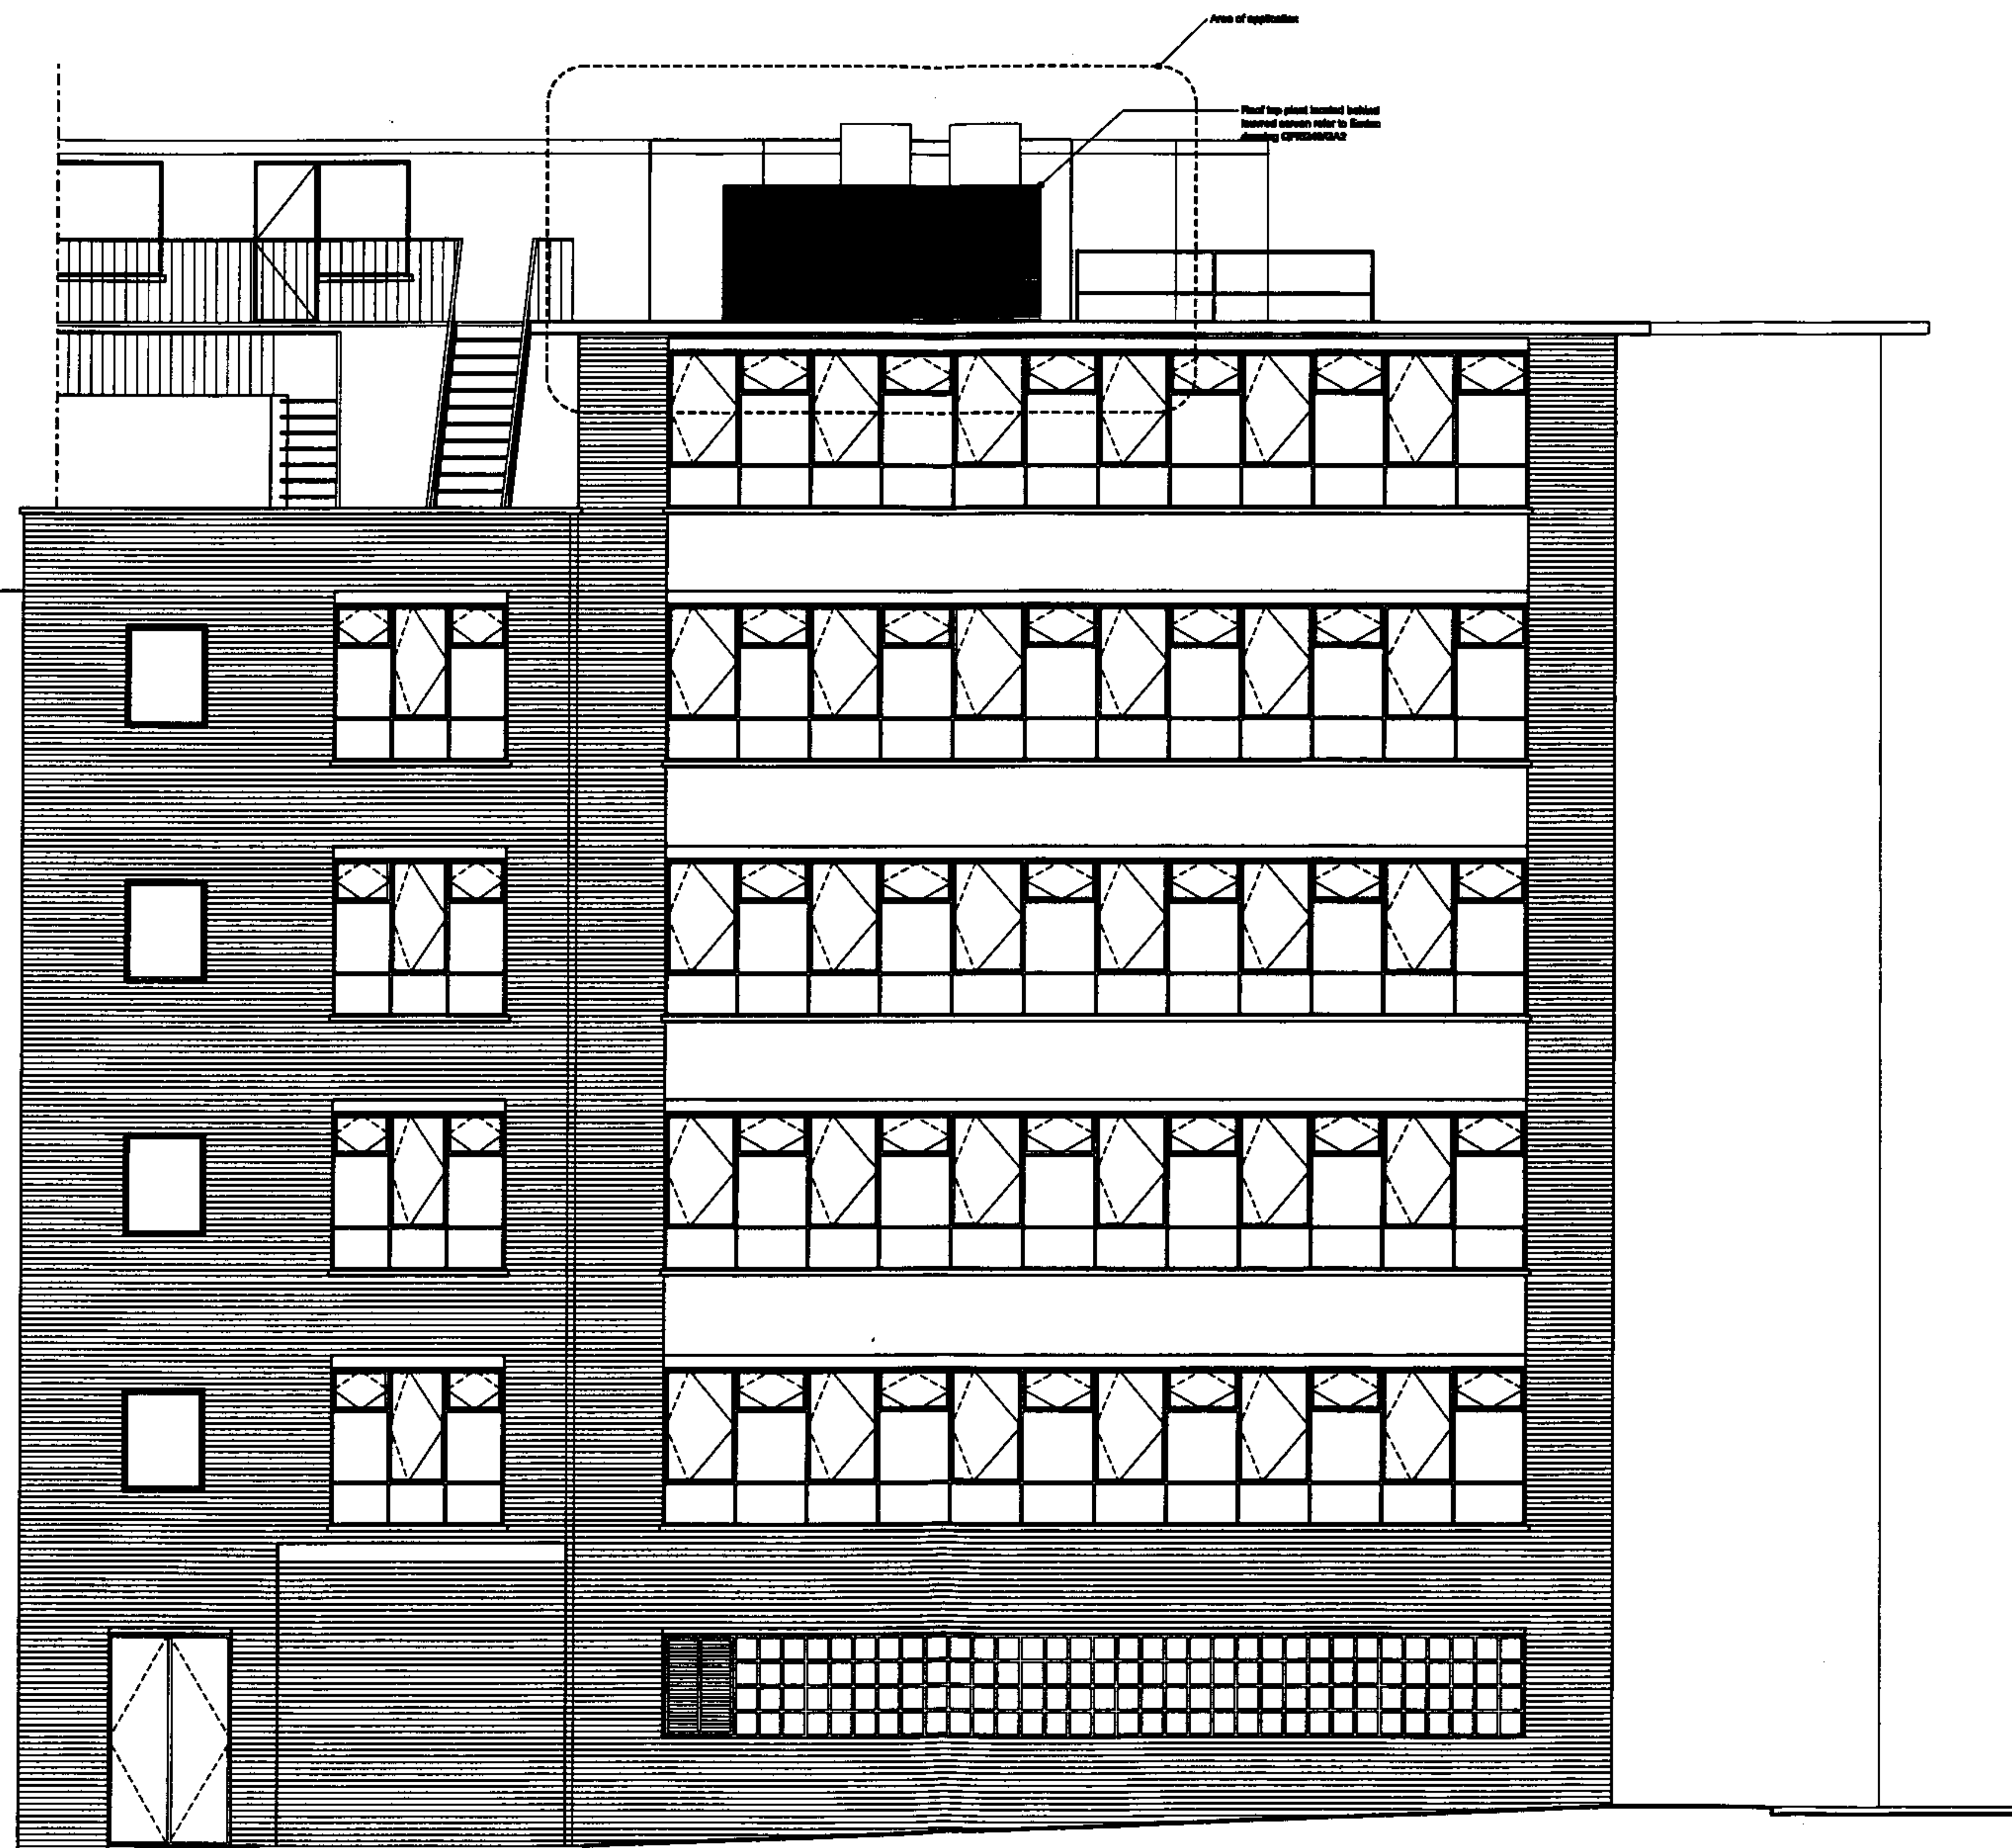

KEY

NOTES:


REV DATE

REV 1 04/03/07 Issued for planning
REV 2 08/03/07 Plant area screen removed

NOTE

1. Do not scale from this drawing.
2. All dimensions to be checked on site by the contractor and made dimensions to be his responsibility.
3. Report all drawing errors, omissions and discrepancies to the architect.

LOCATION

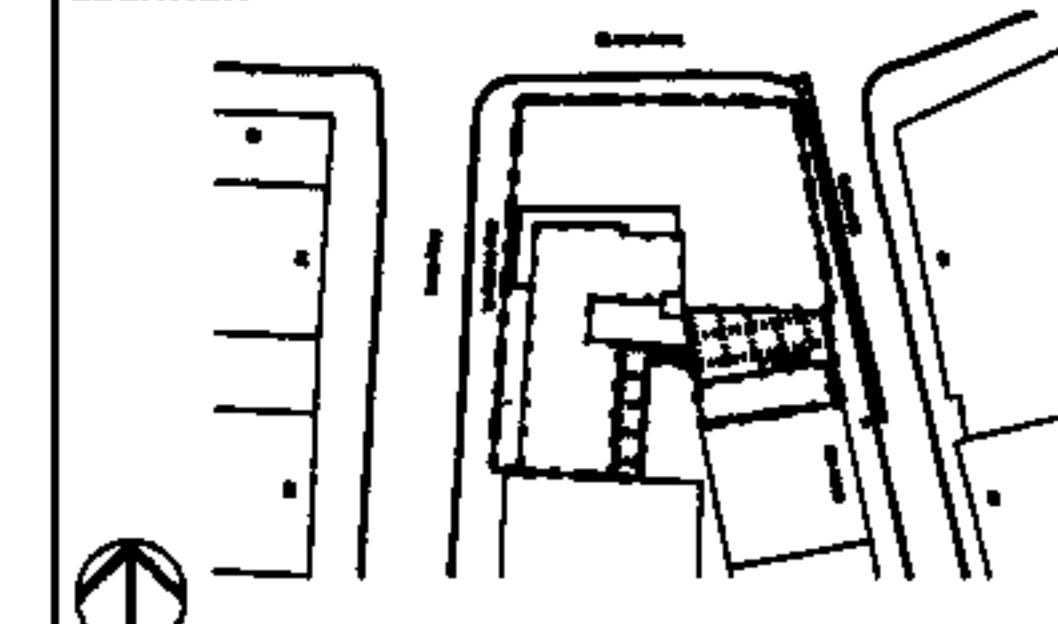


ALLFORD HALL MONAGHAN MORRIS

ARCHITECTS LLP
2ND FLOOR, BLOCK G, 6-88 OLD STREET LONDON EC1Y 9PL
TEL 020 7381 0801 FAX 020 7381 0158 WEBB WWW.ALM.CO.UK

job no 20 - 24 KIRBY STREET

drawing title / location
**ELEVATION - EAST
PROPOSED**

drawn by XX		checked XX		scale 1:50@A1; 1:100@A3		date PLANNING			
project A609		name -		type AP [0400]		drawing no 004		revision P02	

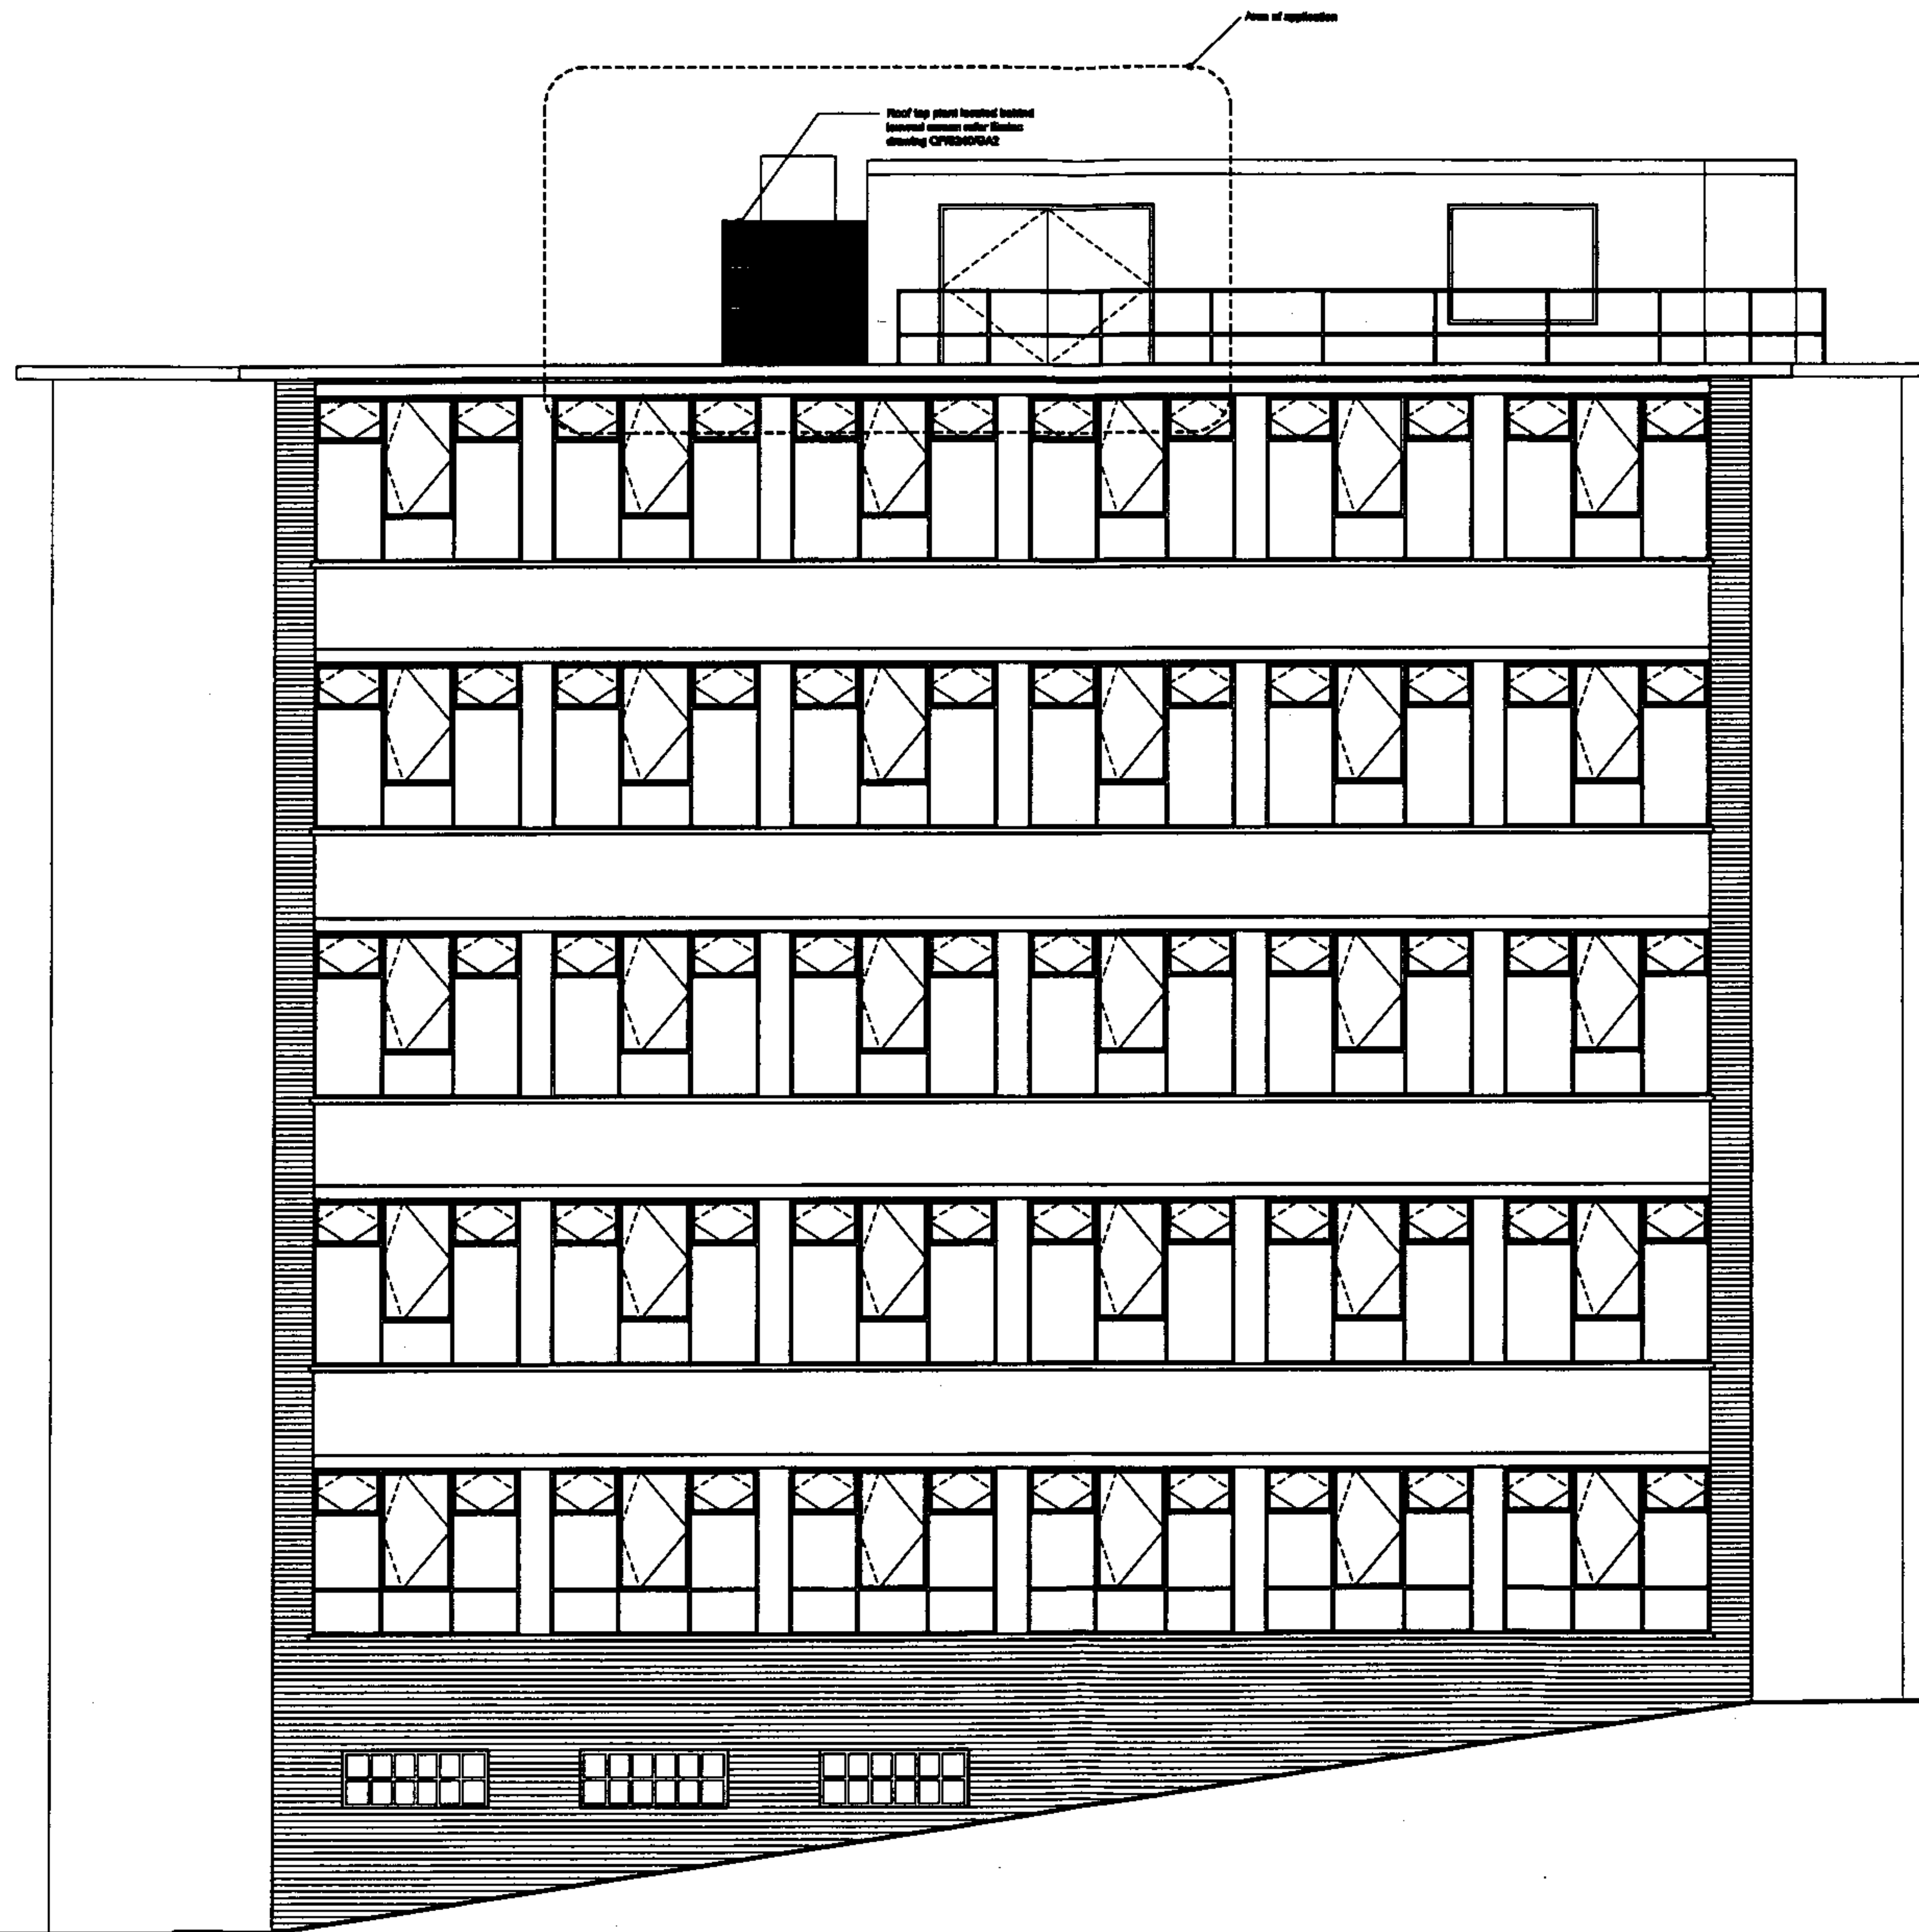

KEY

NOTES:

REV DATE


1/01/00 Issued for planning
1/01/00 Plant enclosure extended

RECEIVED
- 8 MAR 2007

NOTE

1. Do not scale from this drawing.
2. All dimensions to be checked on site by the contractor and each dimension to be his responsibility.
3. Report all drawing errors, omissions and discrepancies to the architect.

LOCATION

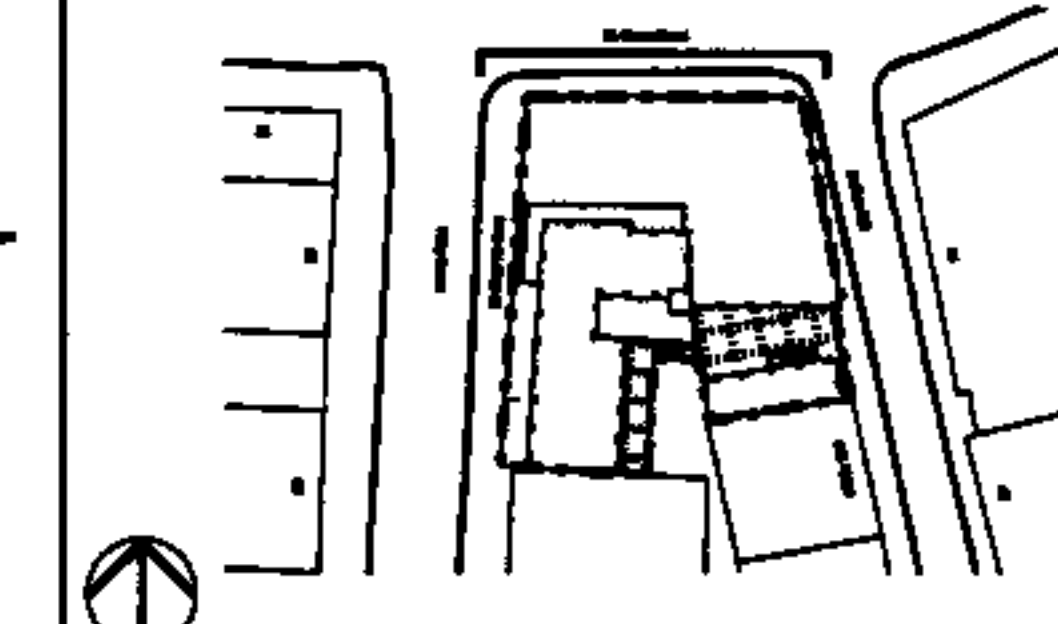

ALLFORD HALL MONAGHAN MORRIS

ARCHITECTS LLP
2ND FLOOR, BLOCK C, 6-8 OLD STREET LONDON EC1V 9HL
TEL: 020 7361 8881 FAX: 020 7361 8188 WWW.AJMM.CO.UK

Job title: 20 - 24 KIRBY STREET

drawing title / location
ELEVATION - NORTH
PROPOSED

drawn by XX	checked XX	scale 1:50@A1; 1:100@A3	status PLANNING		
project A609	area -	type AP [0400]	OSD element 006	drawing no 006	revision P02