




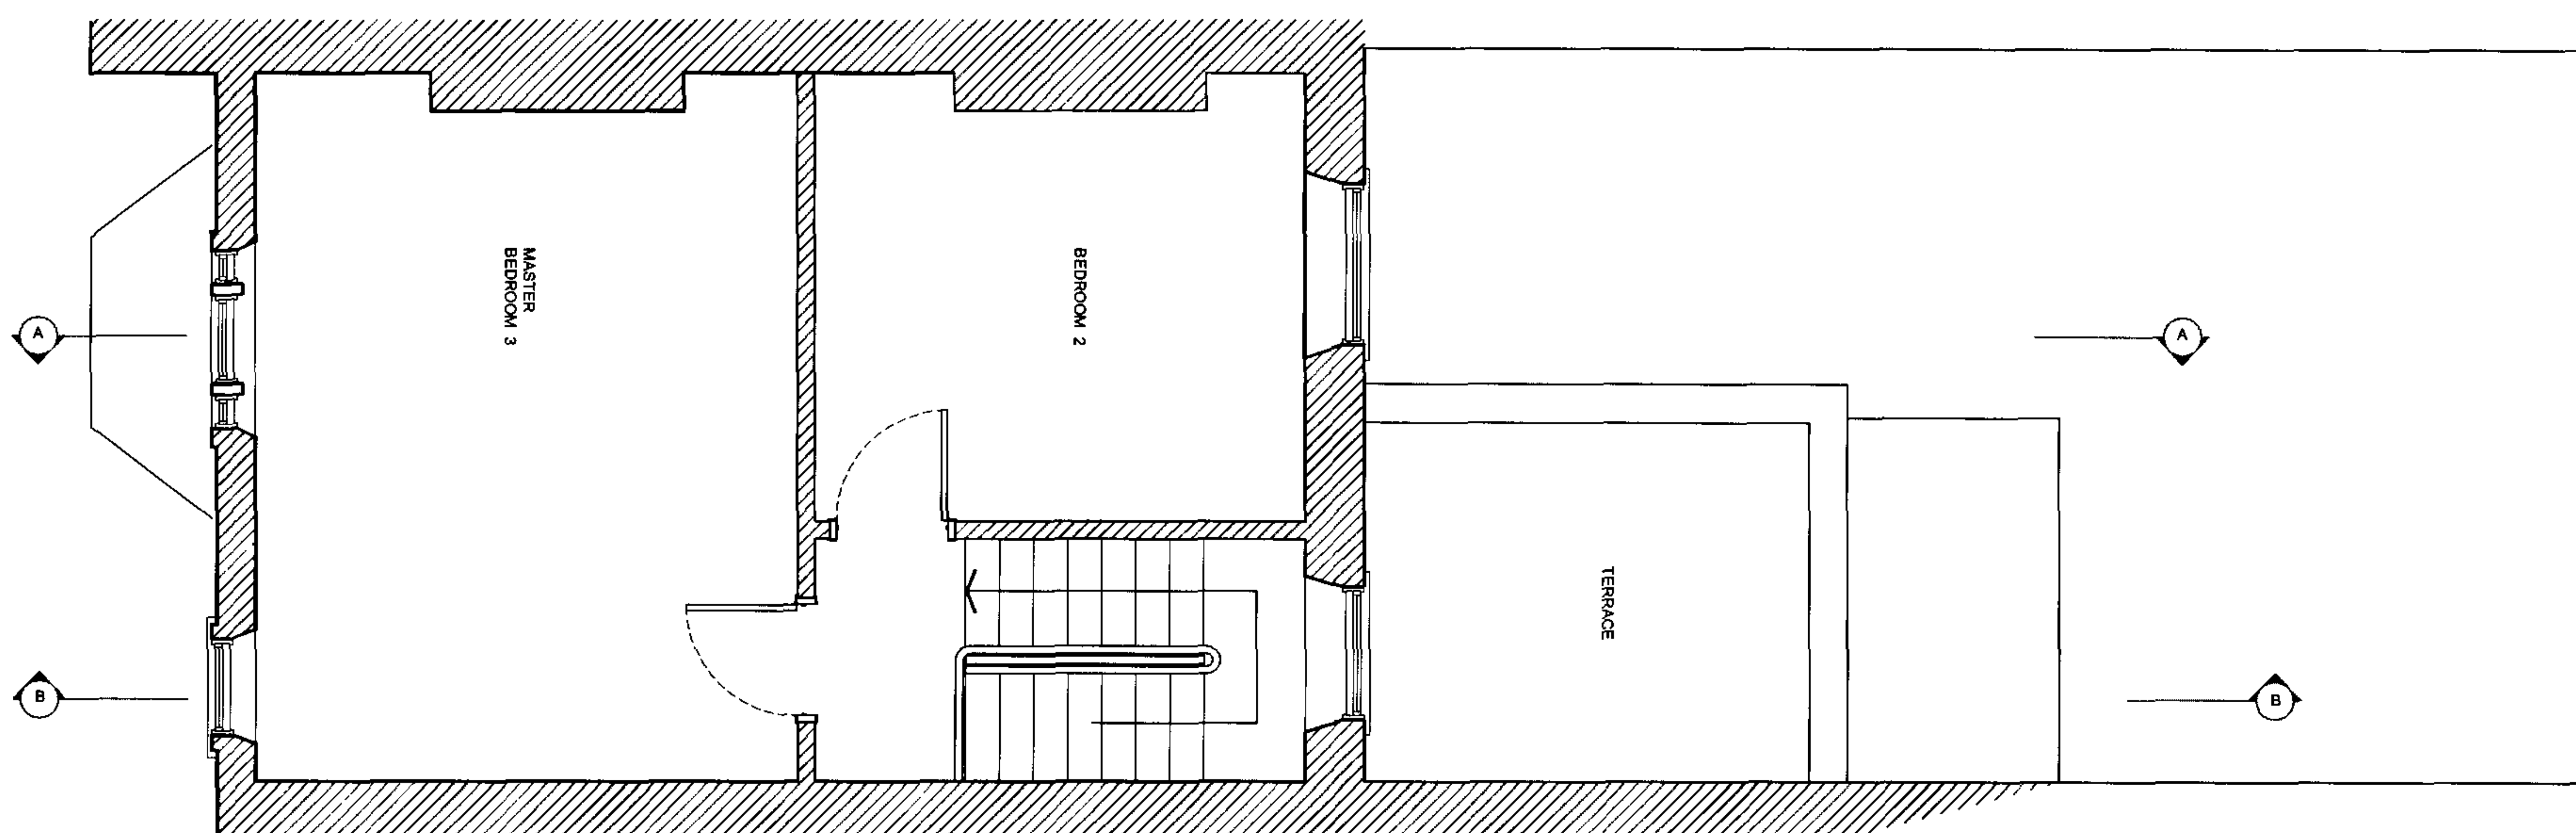


2ND FLOOR PLAN

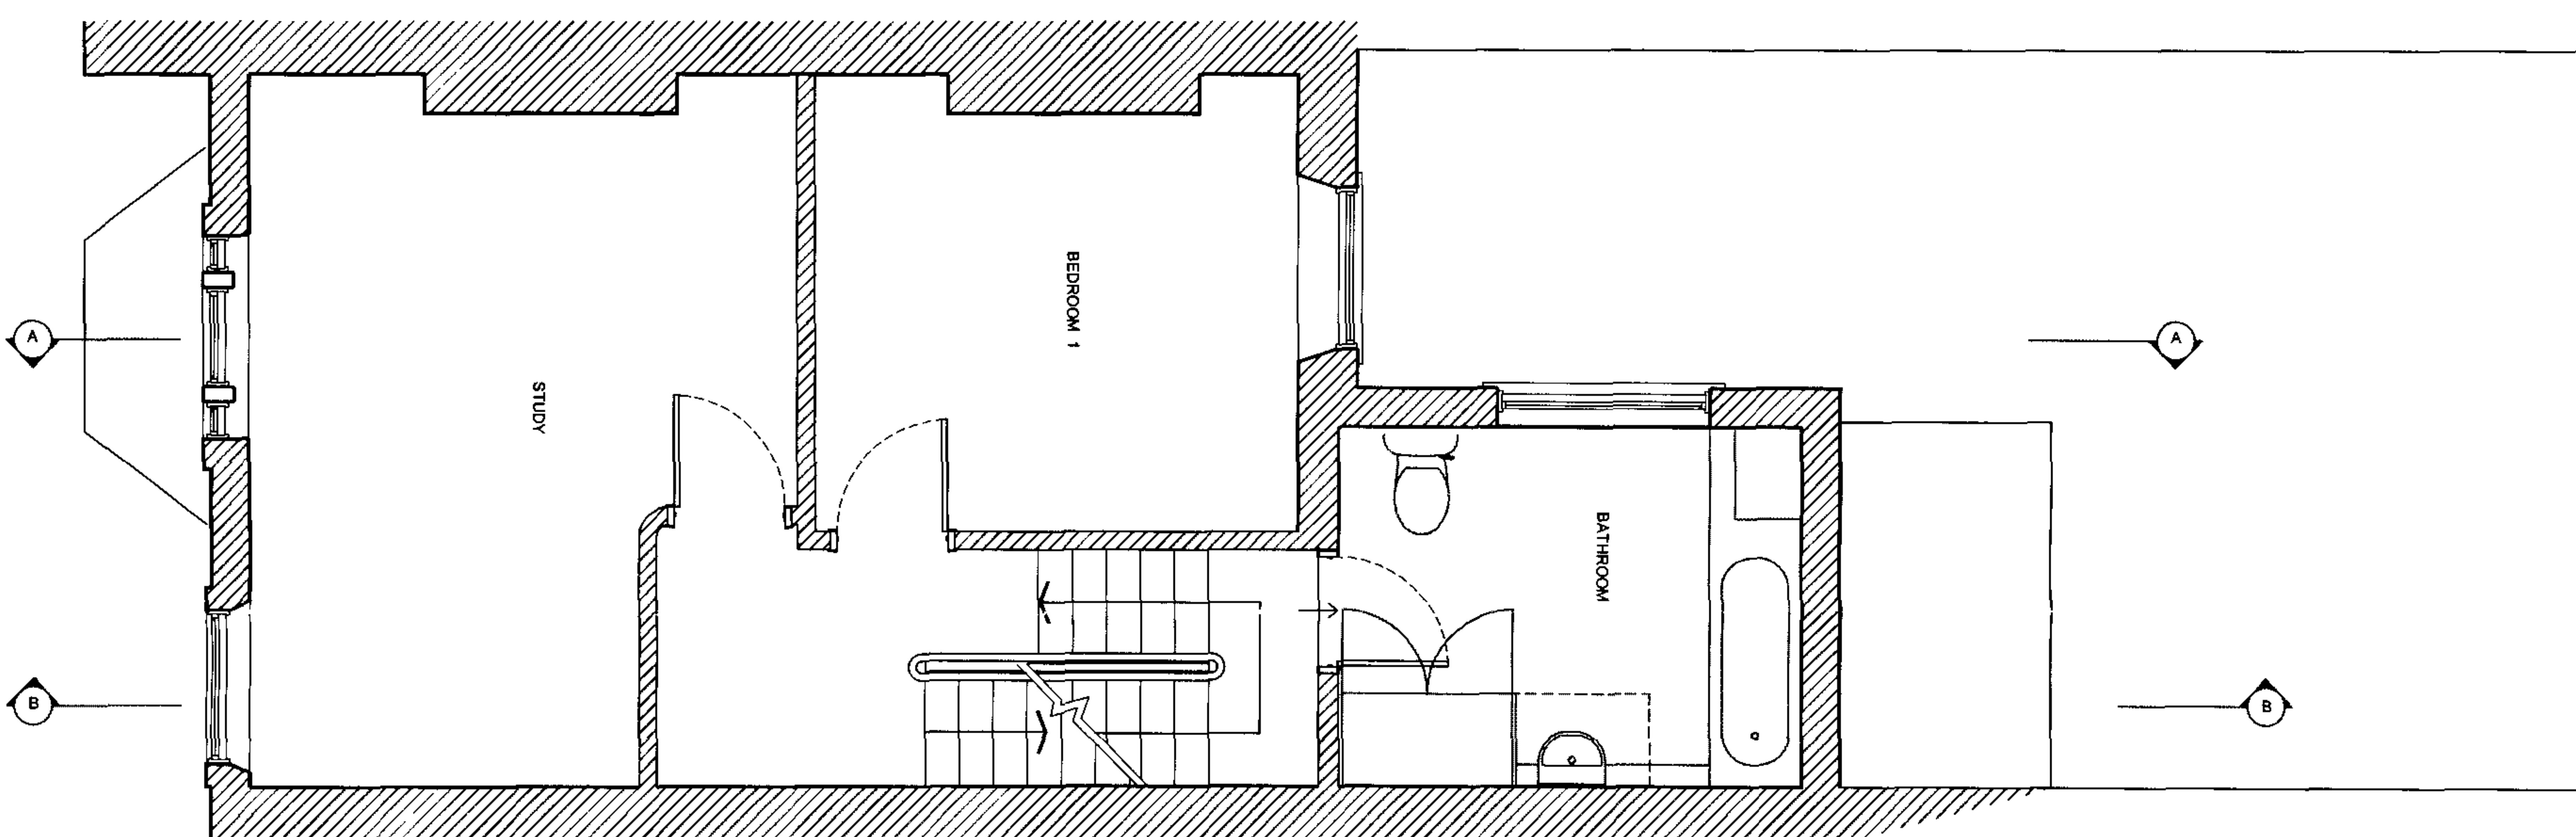


1ST FLOOR PLAN

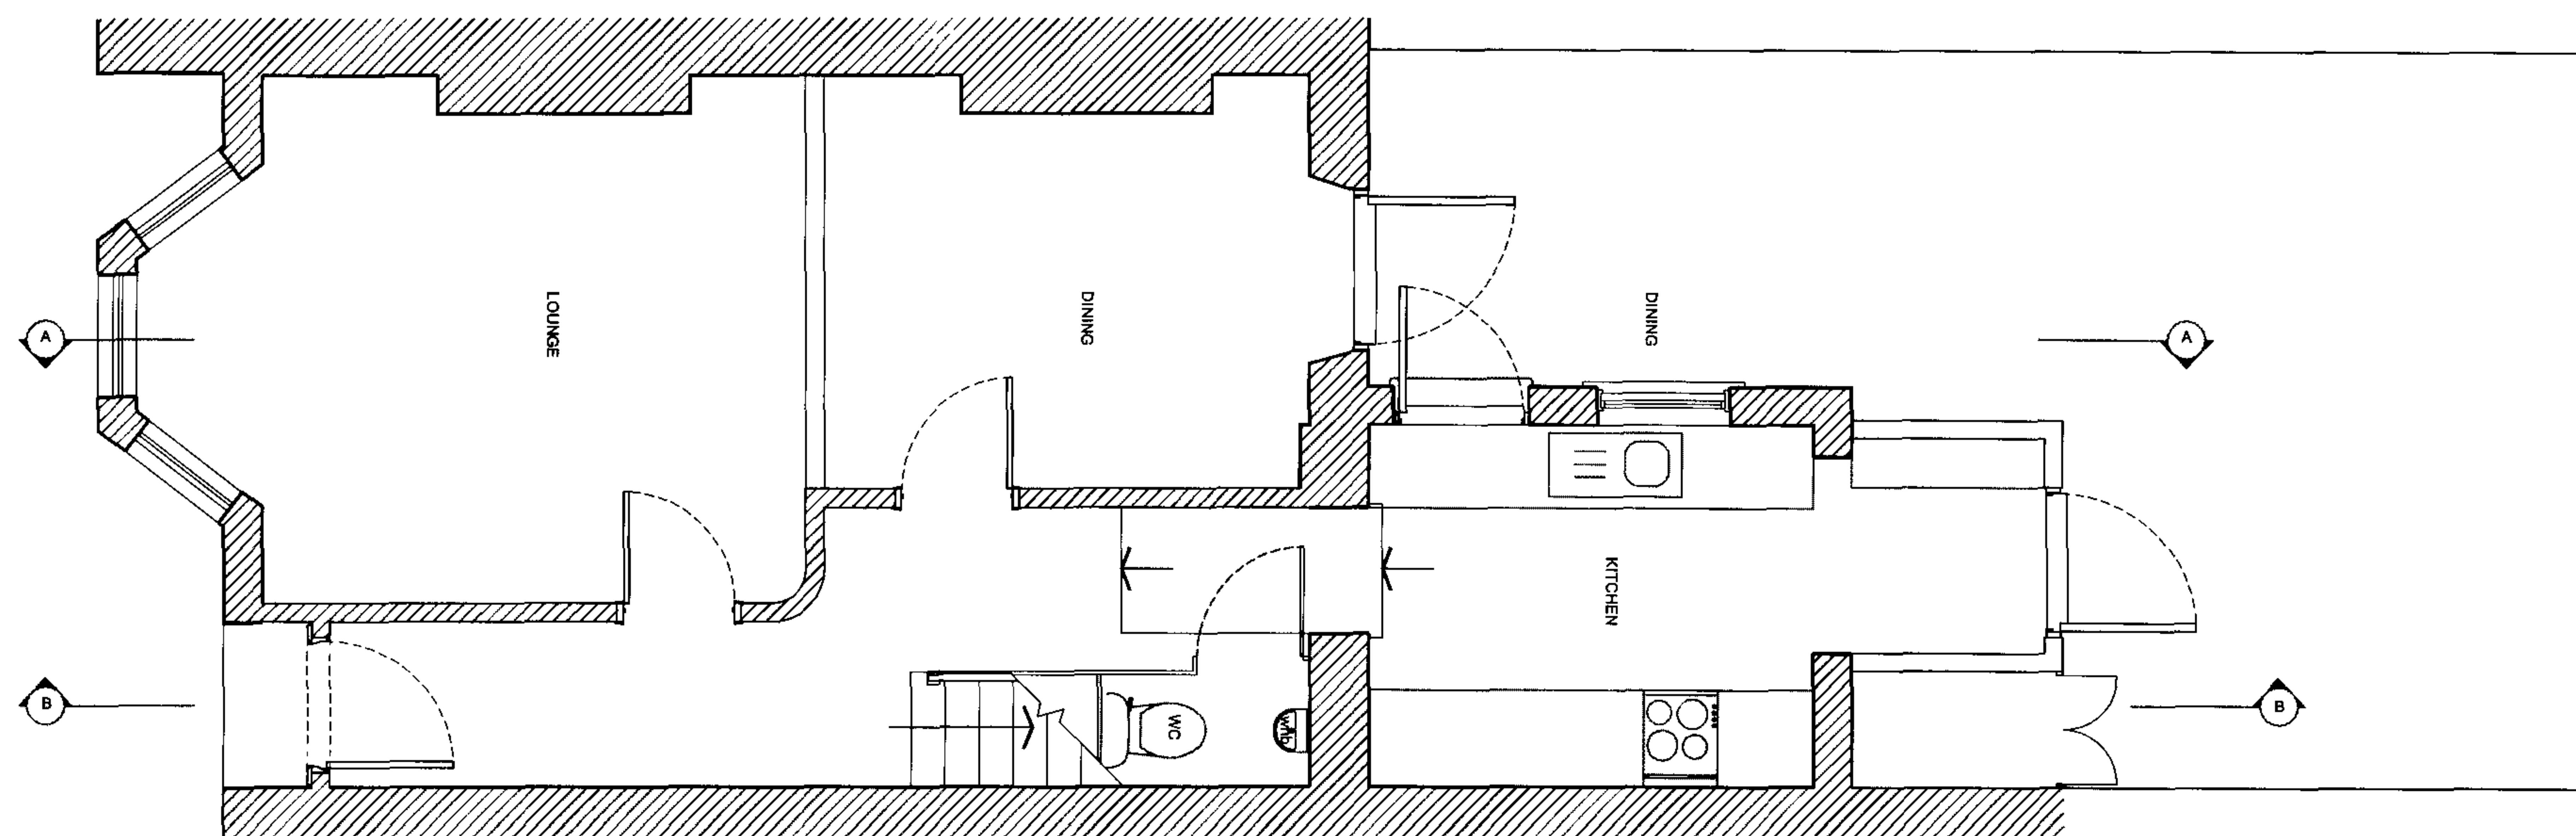


GROUND FLOOR PLAN

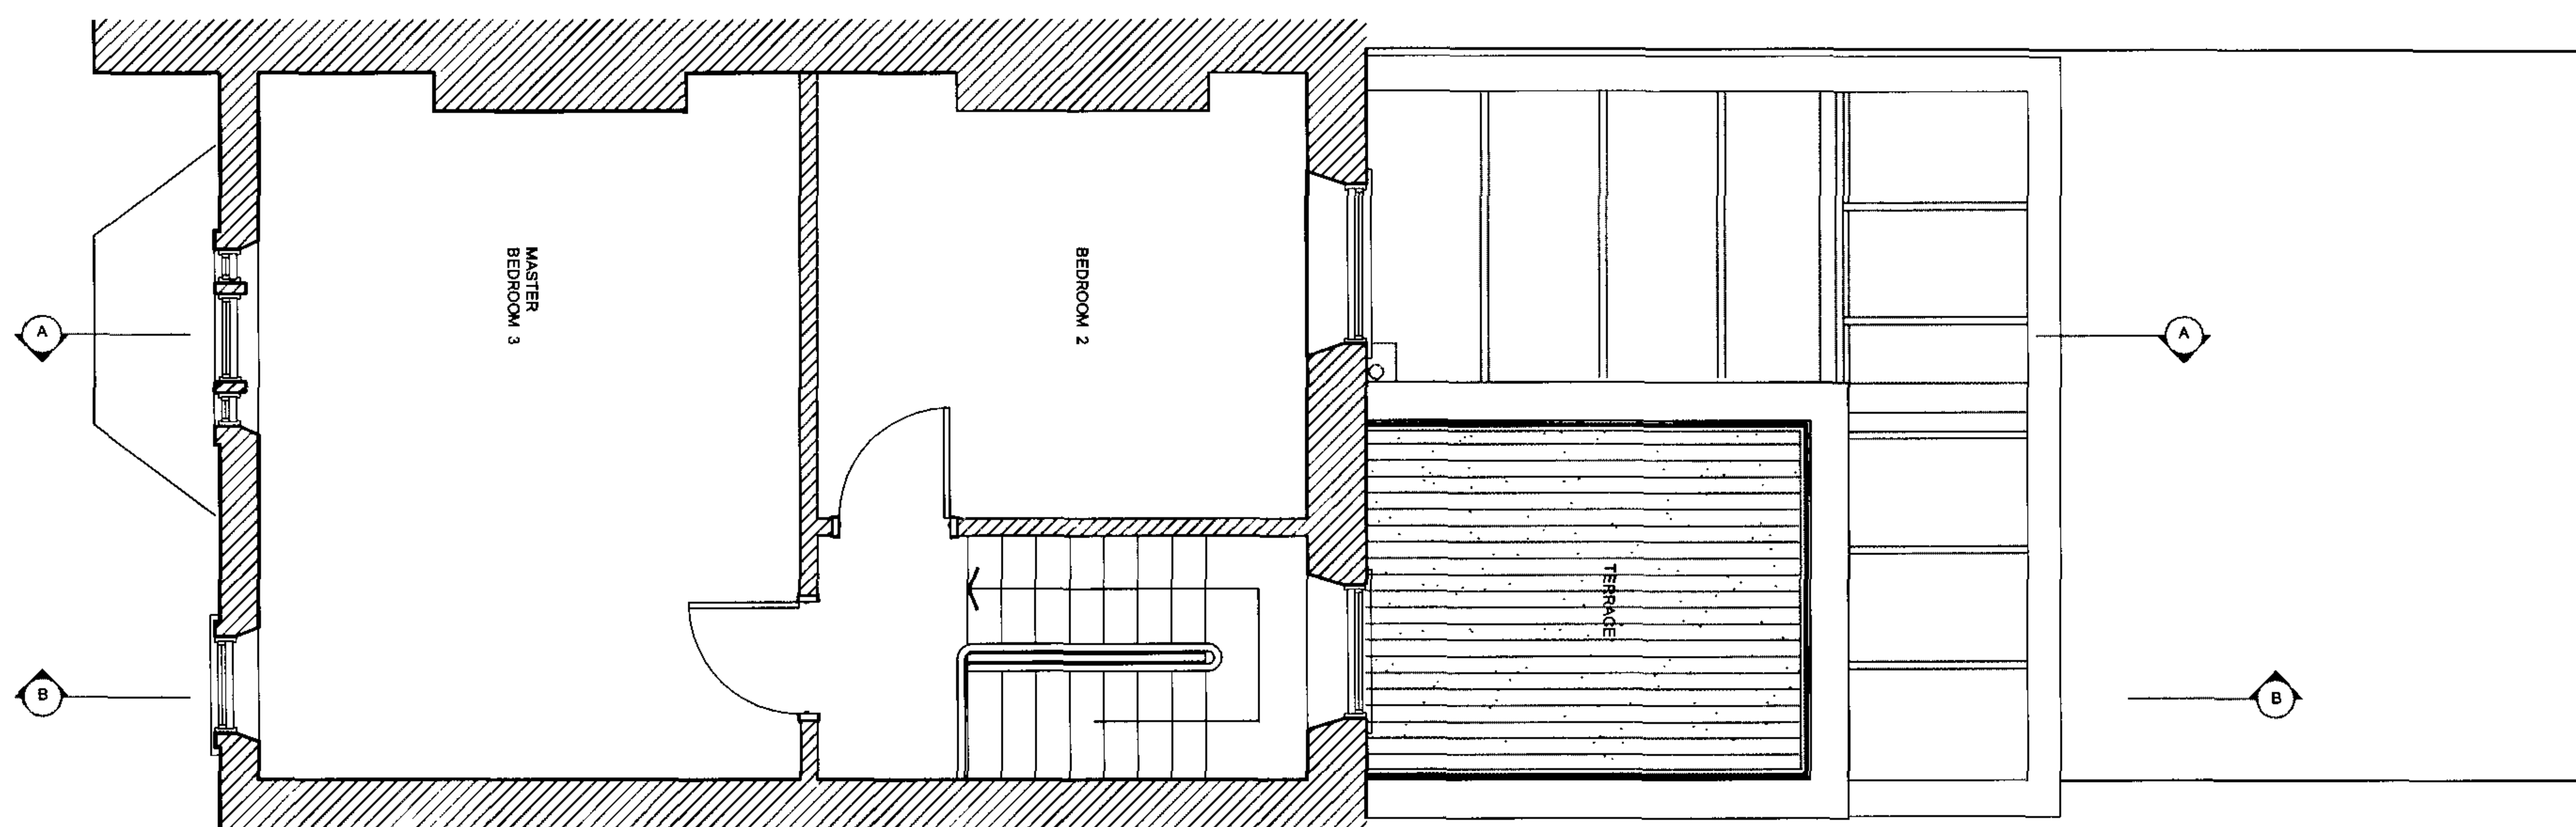


2ND FLOOR PLAN

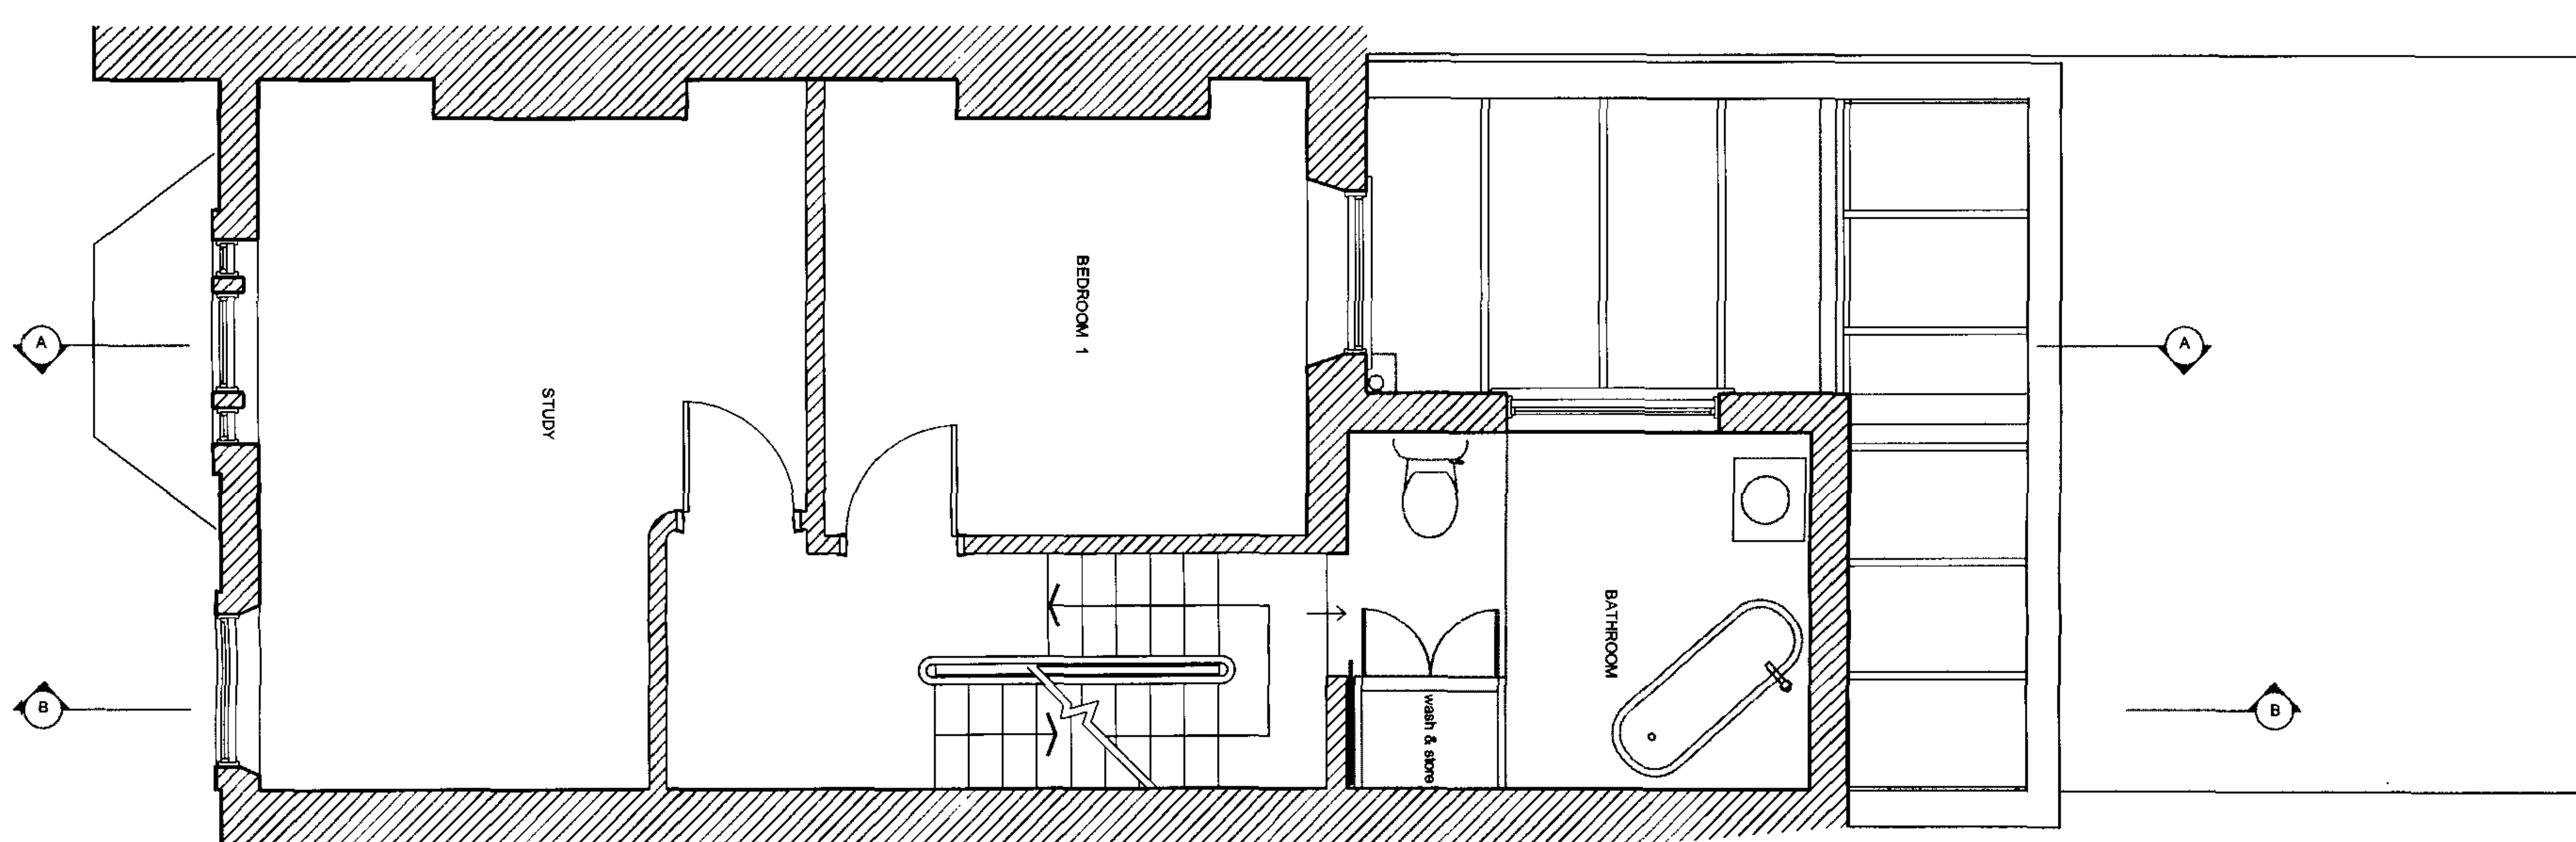


1ST FLOOR PLAN

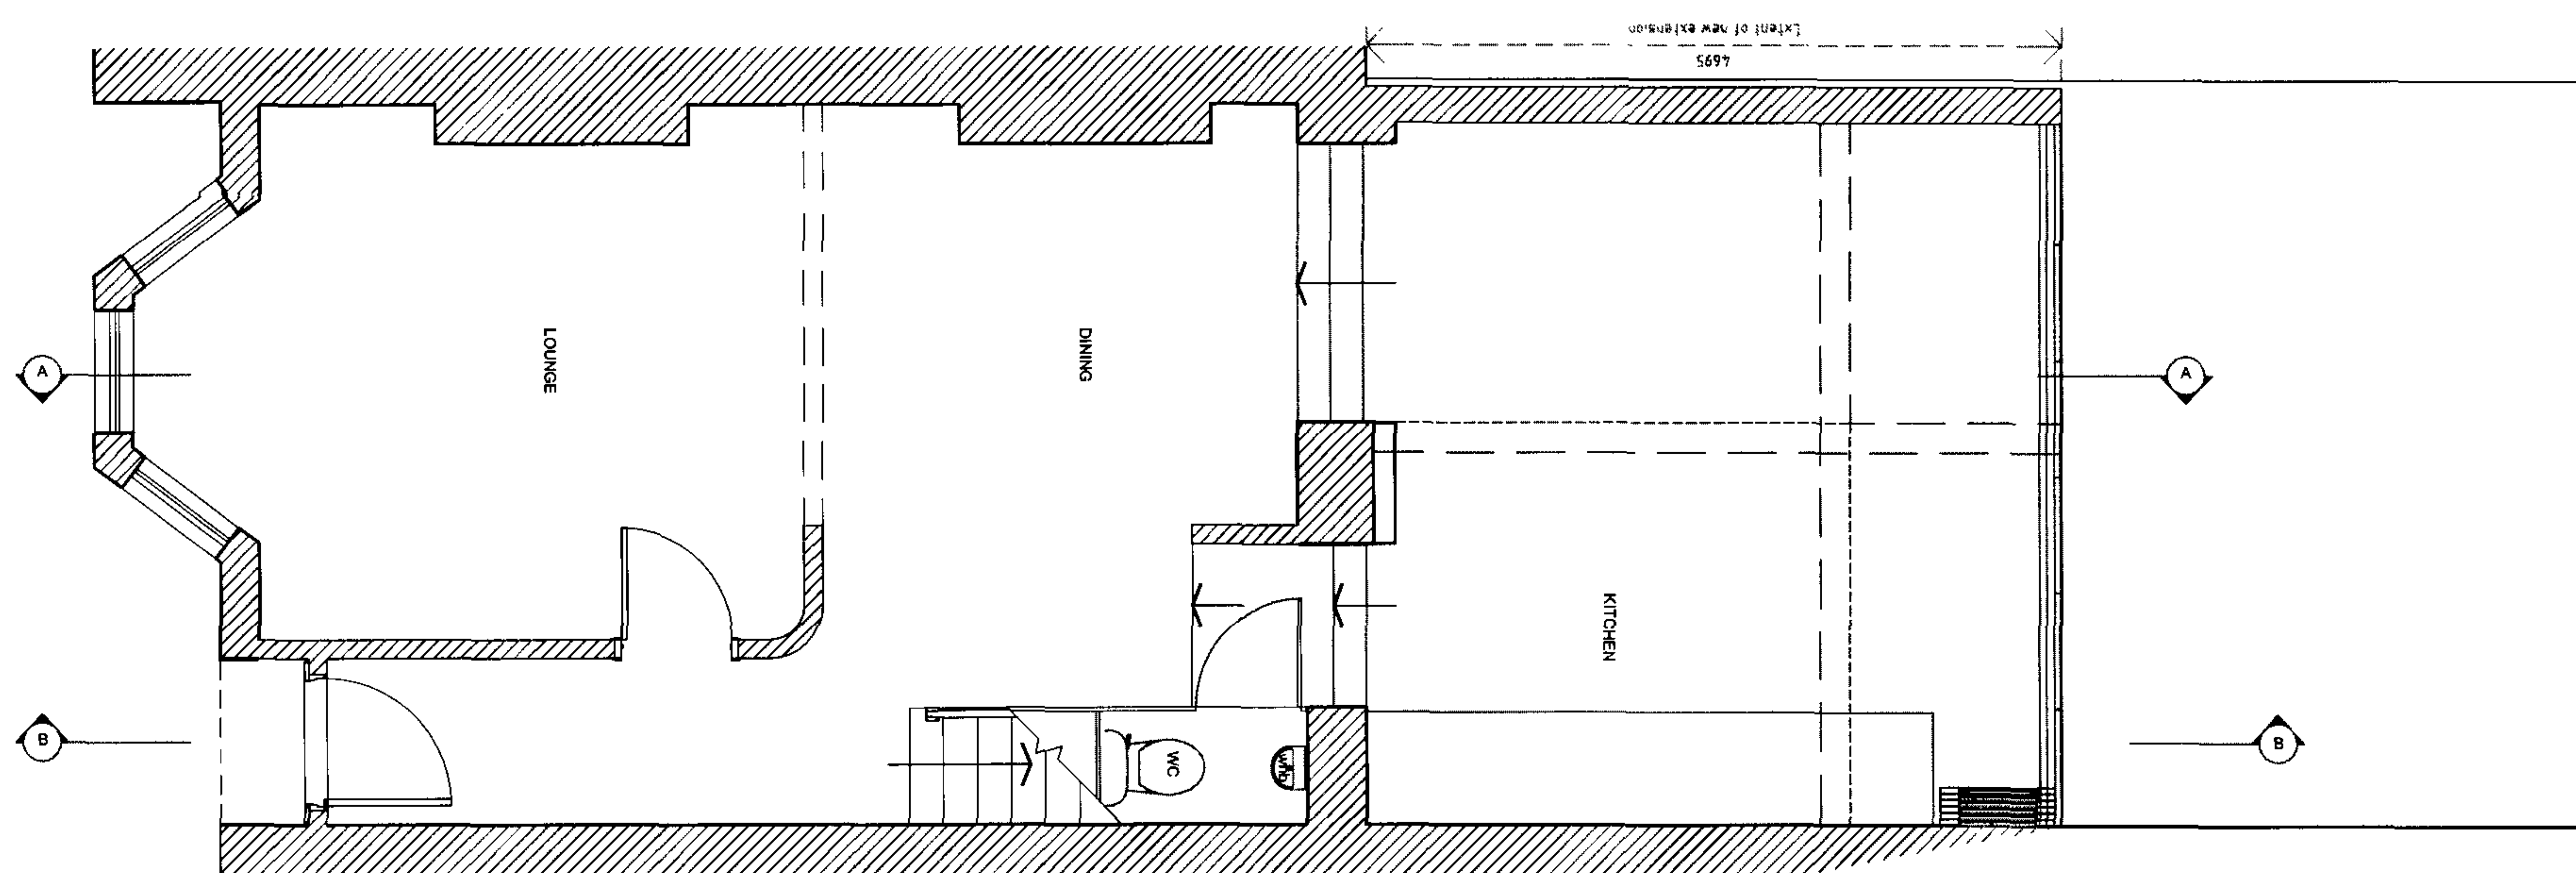


GROUND FLOOR PLAN

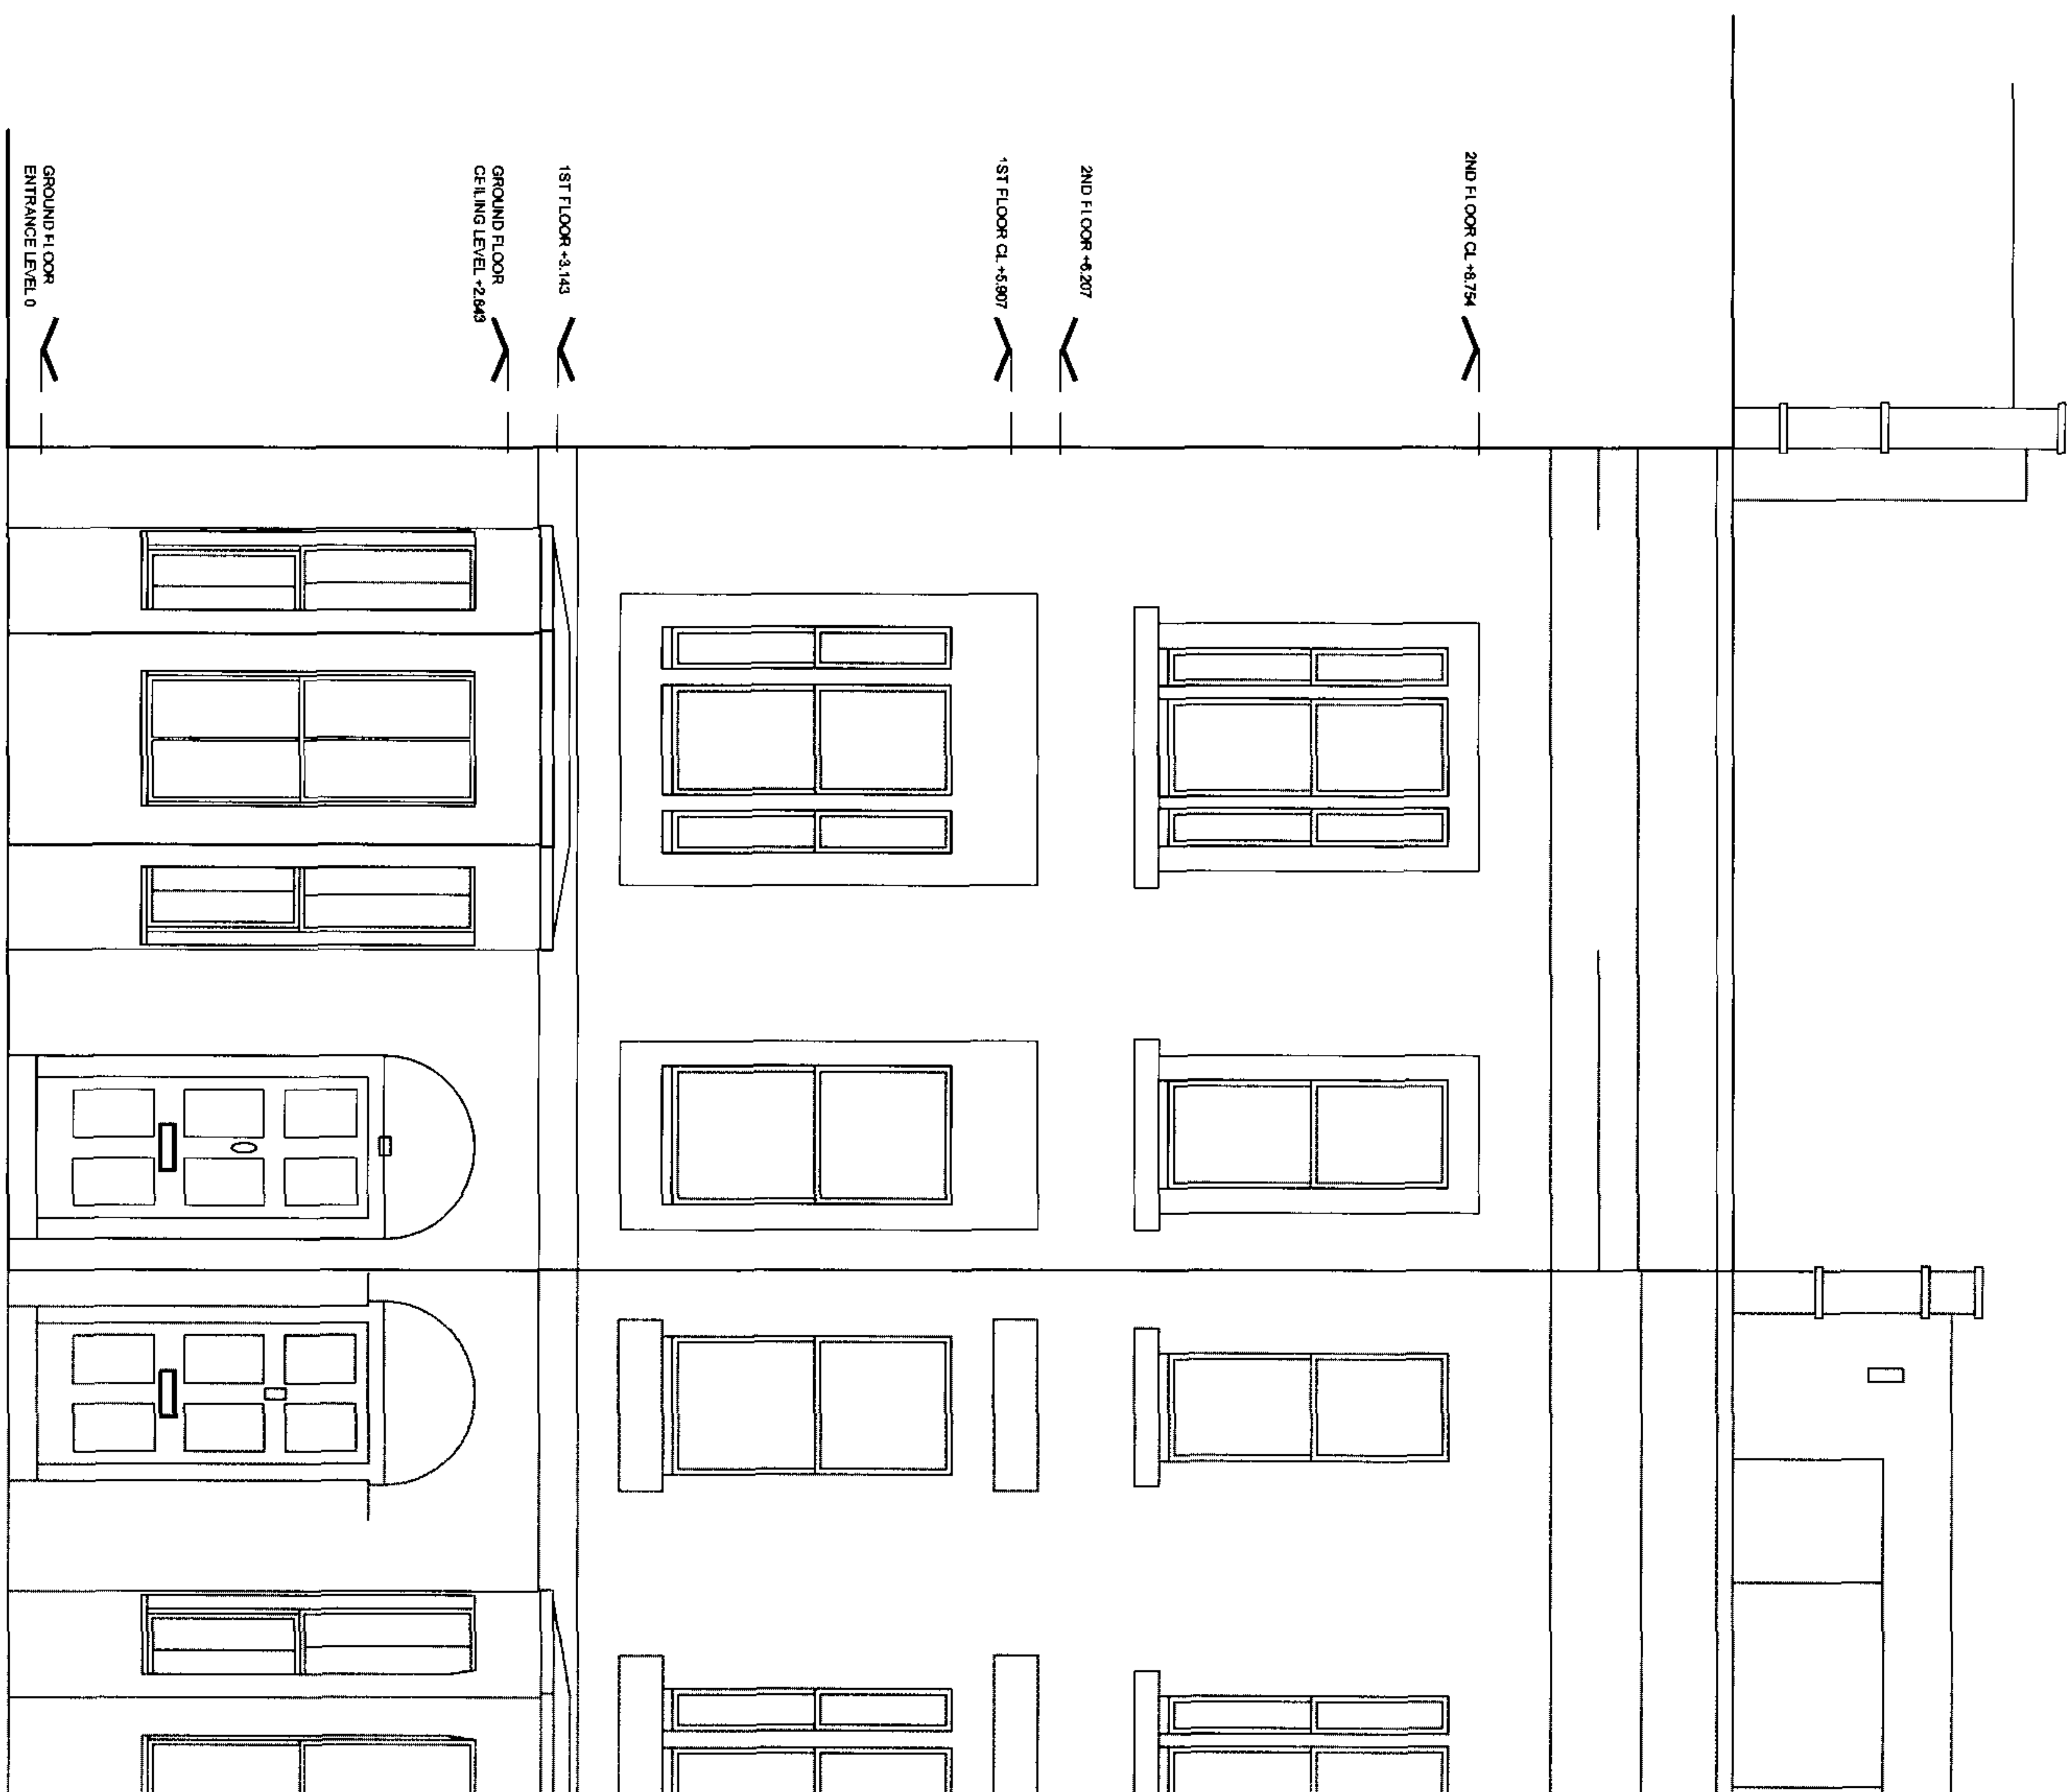


FRONT ELEVATION - EXISTING

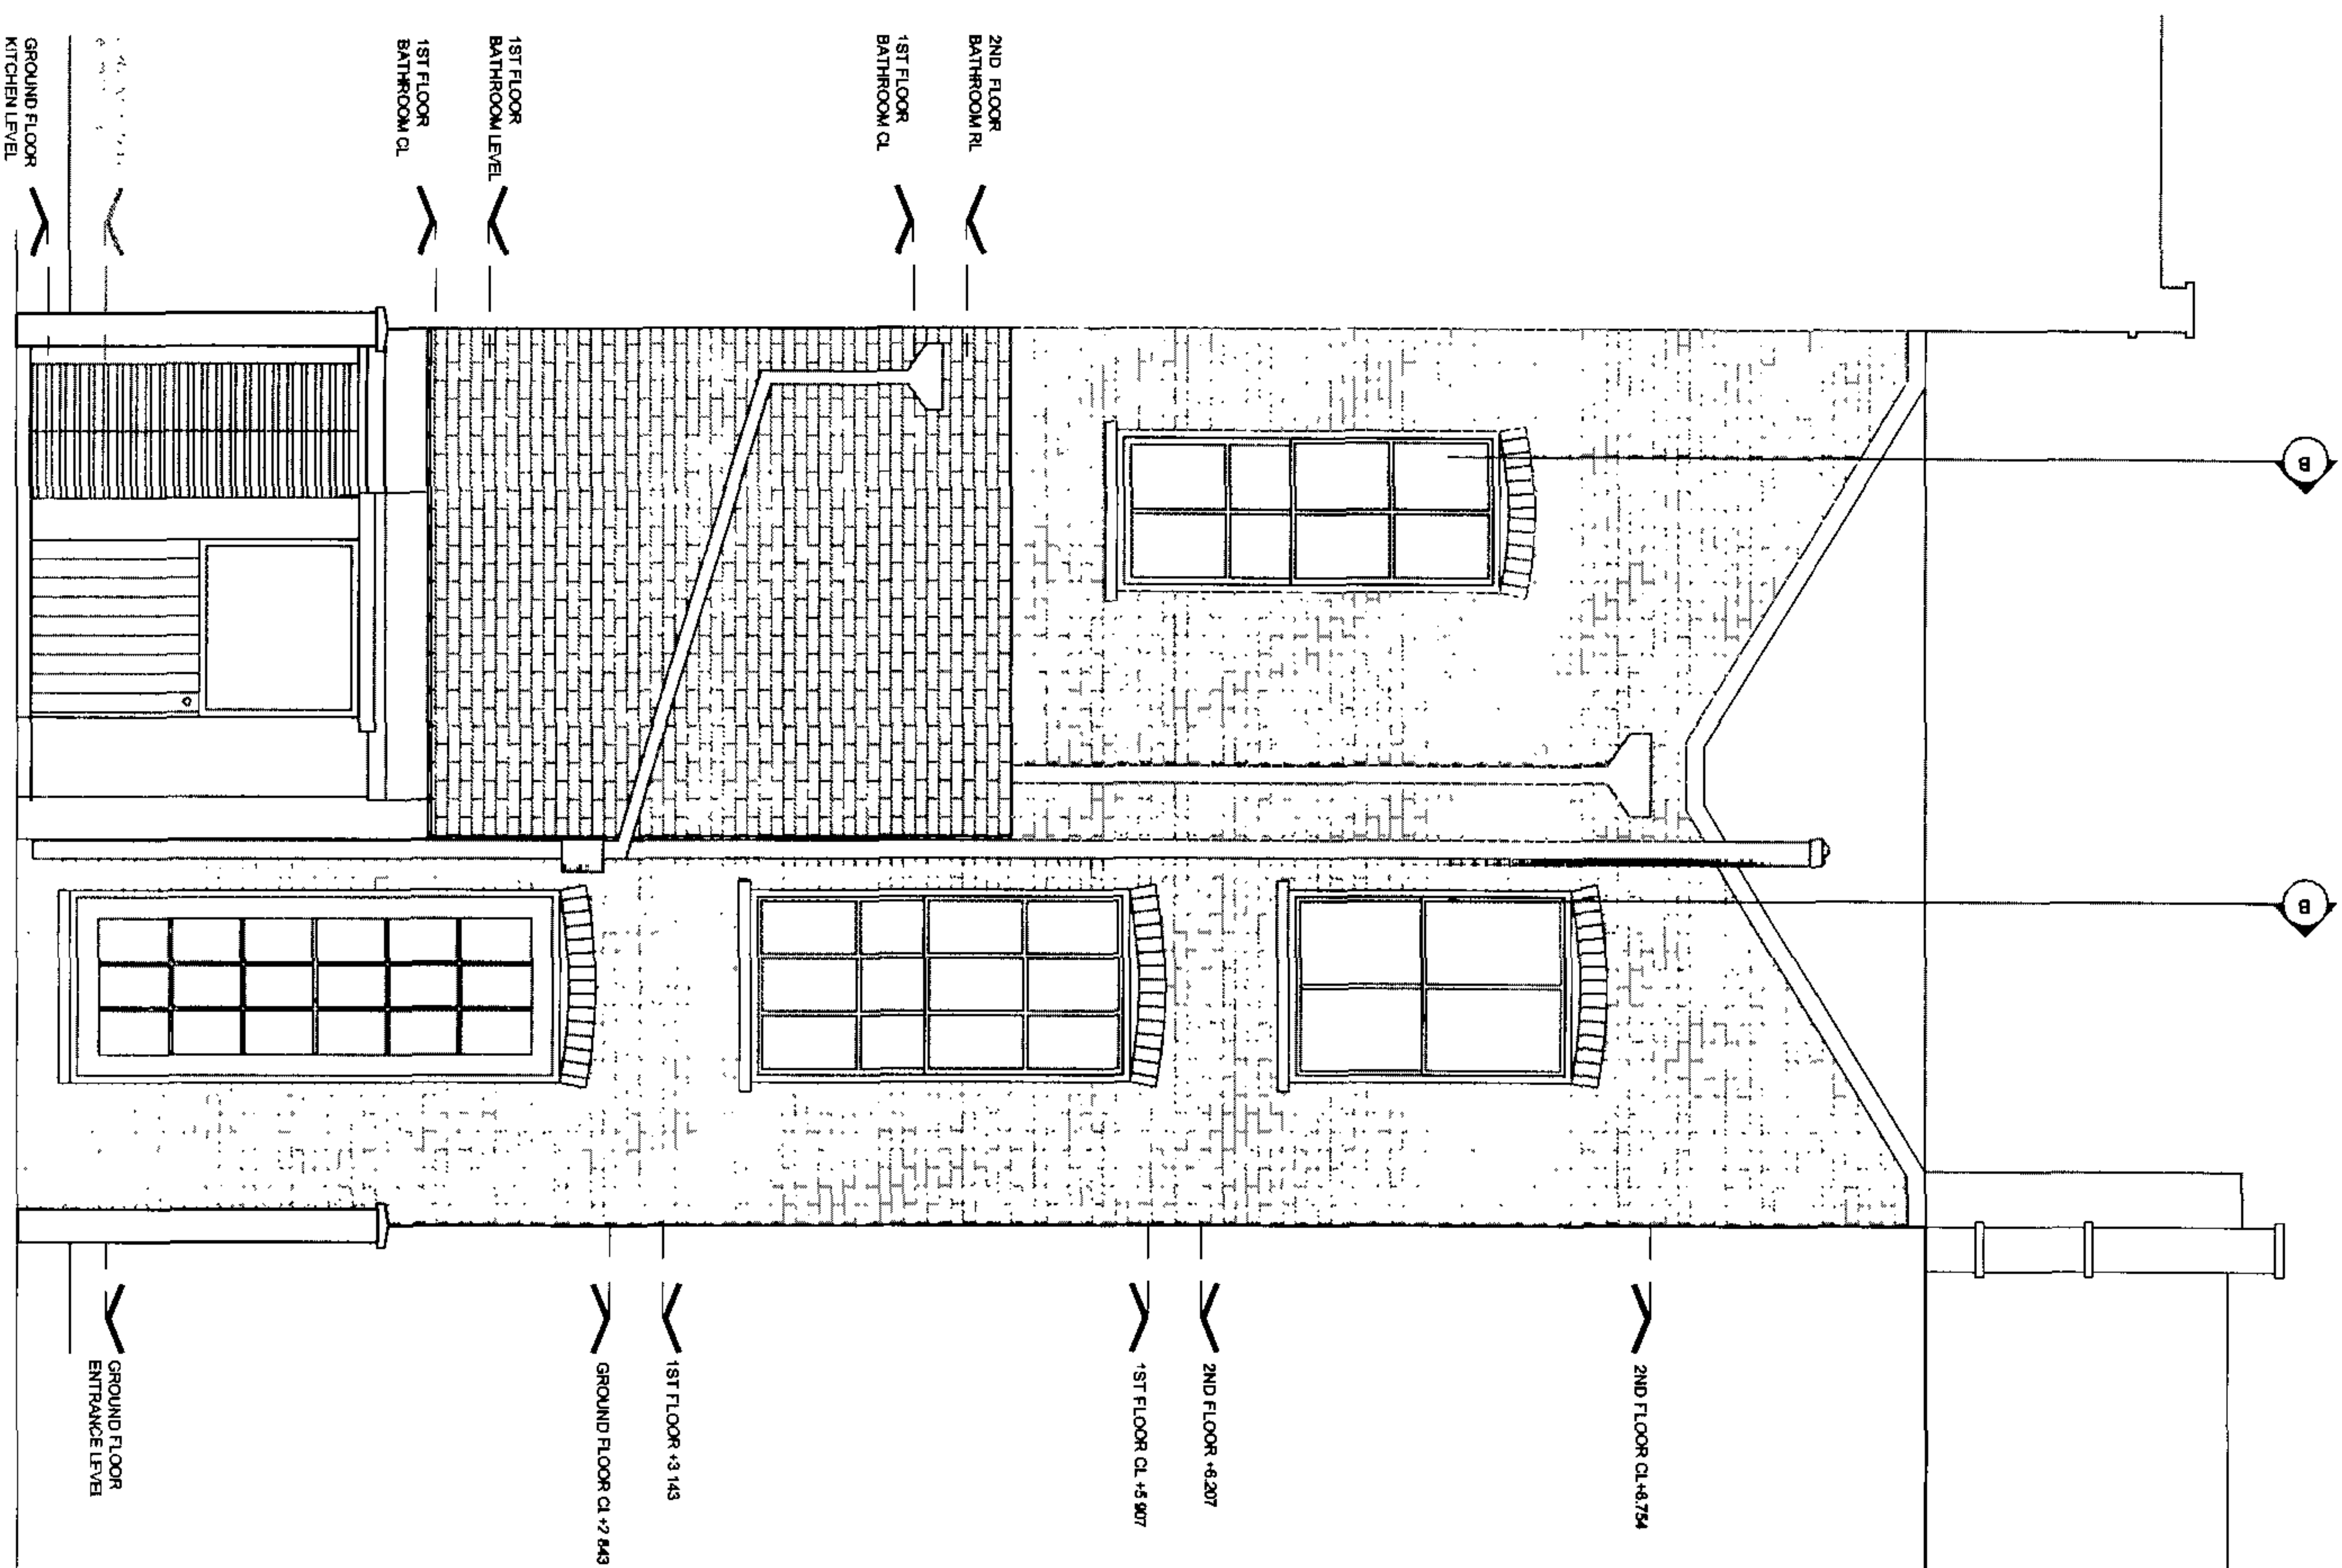

REAR ELEVATION - EXISTING

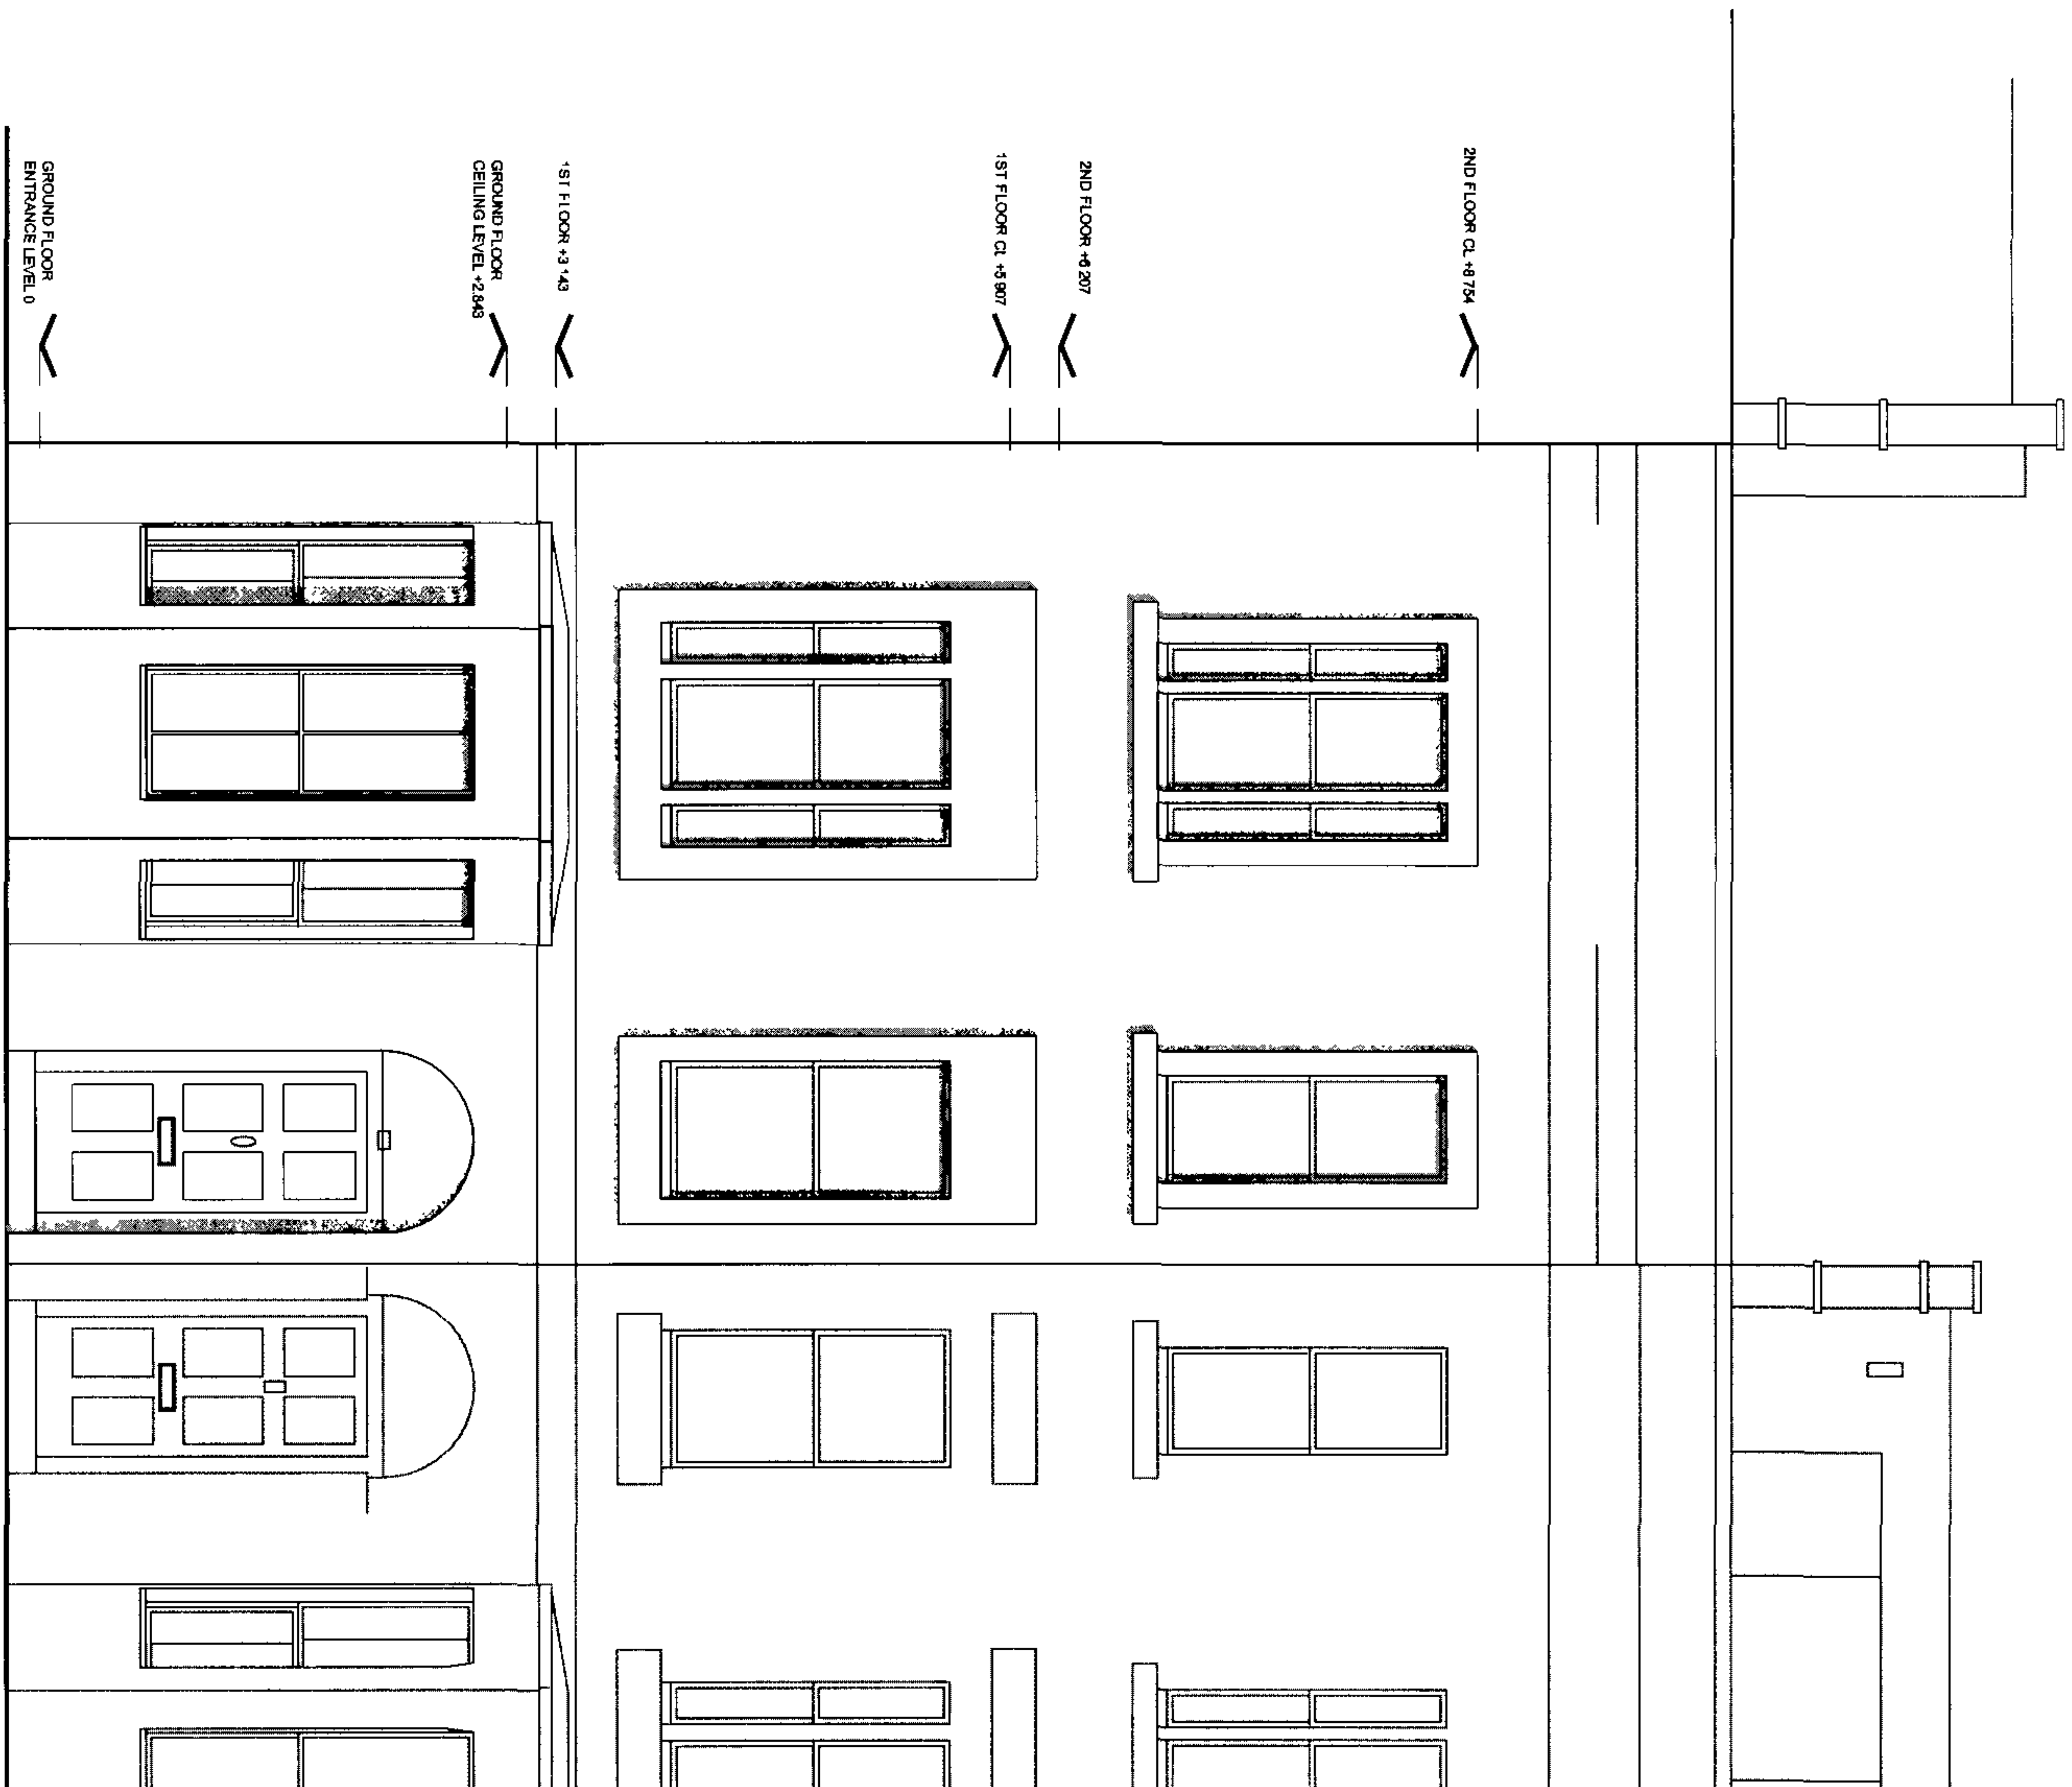


FRONT ELEVATION - EXISTING

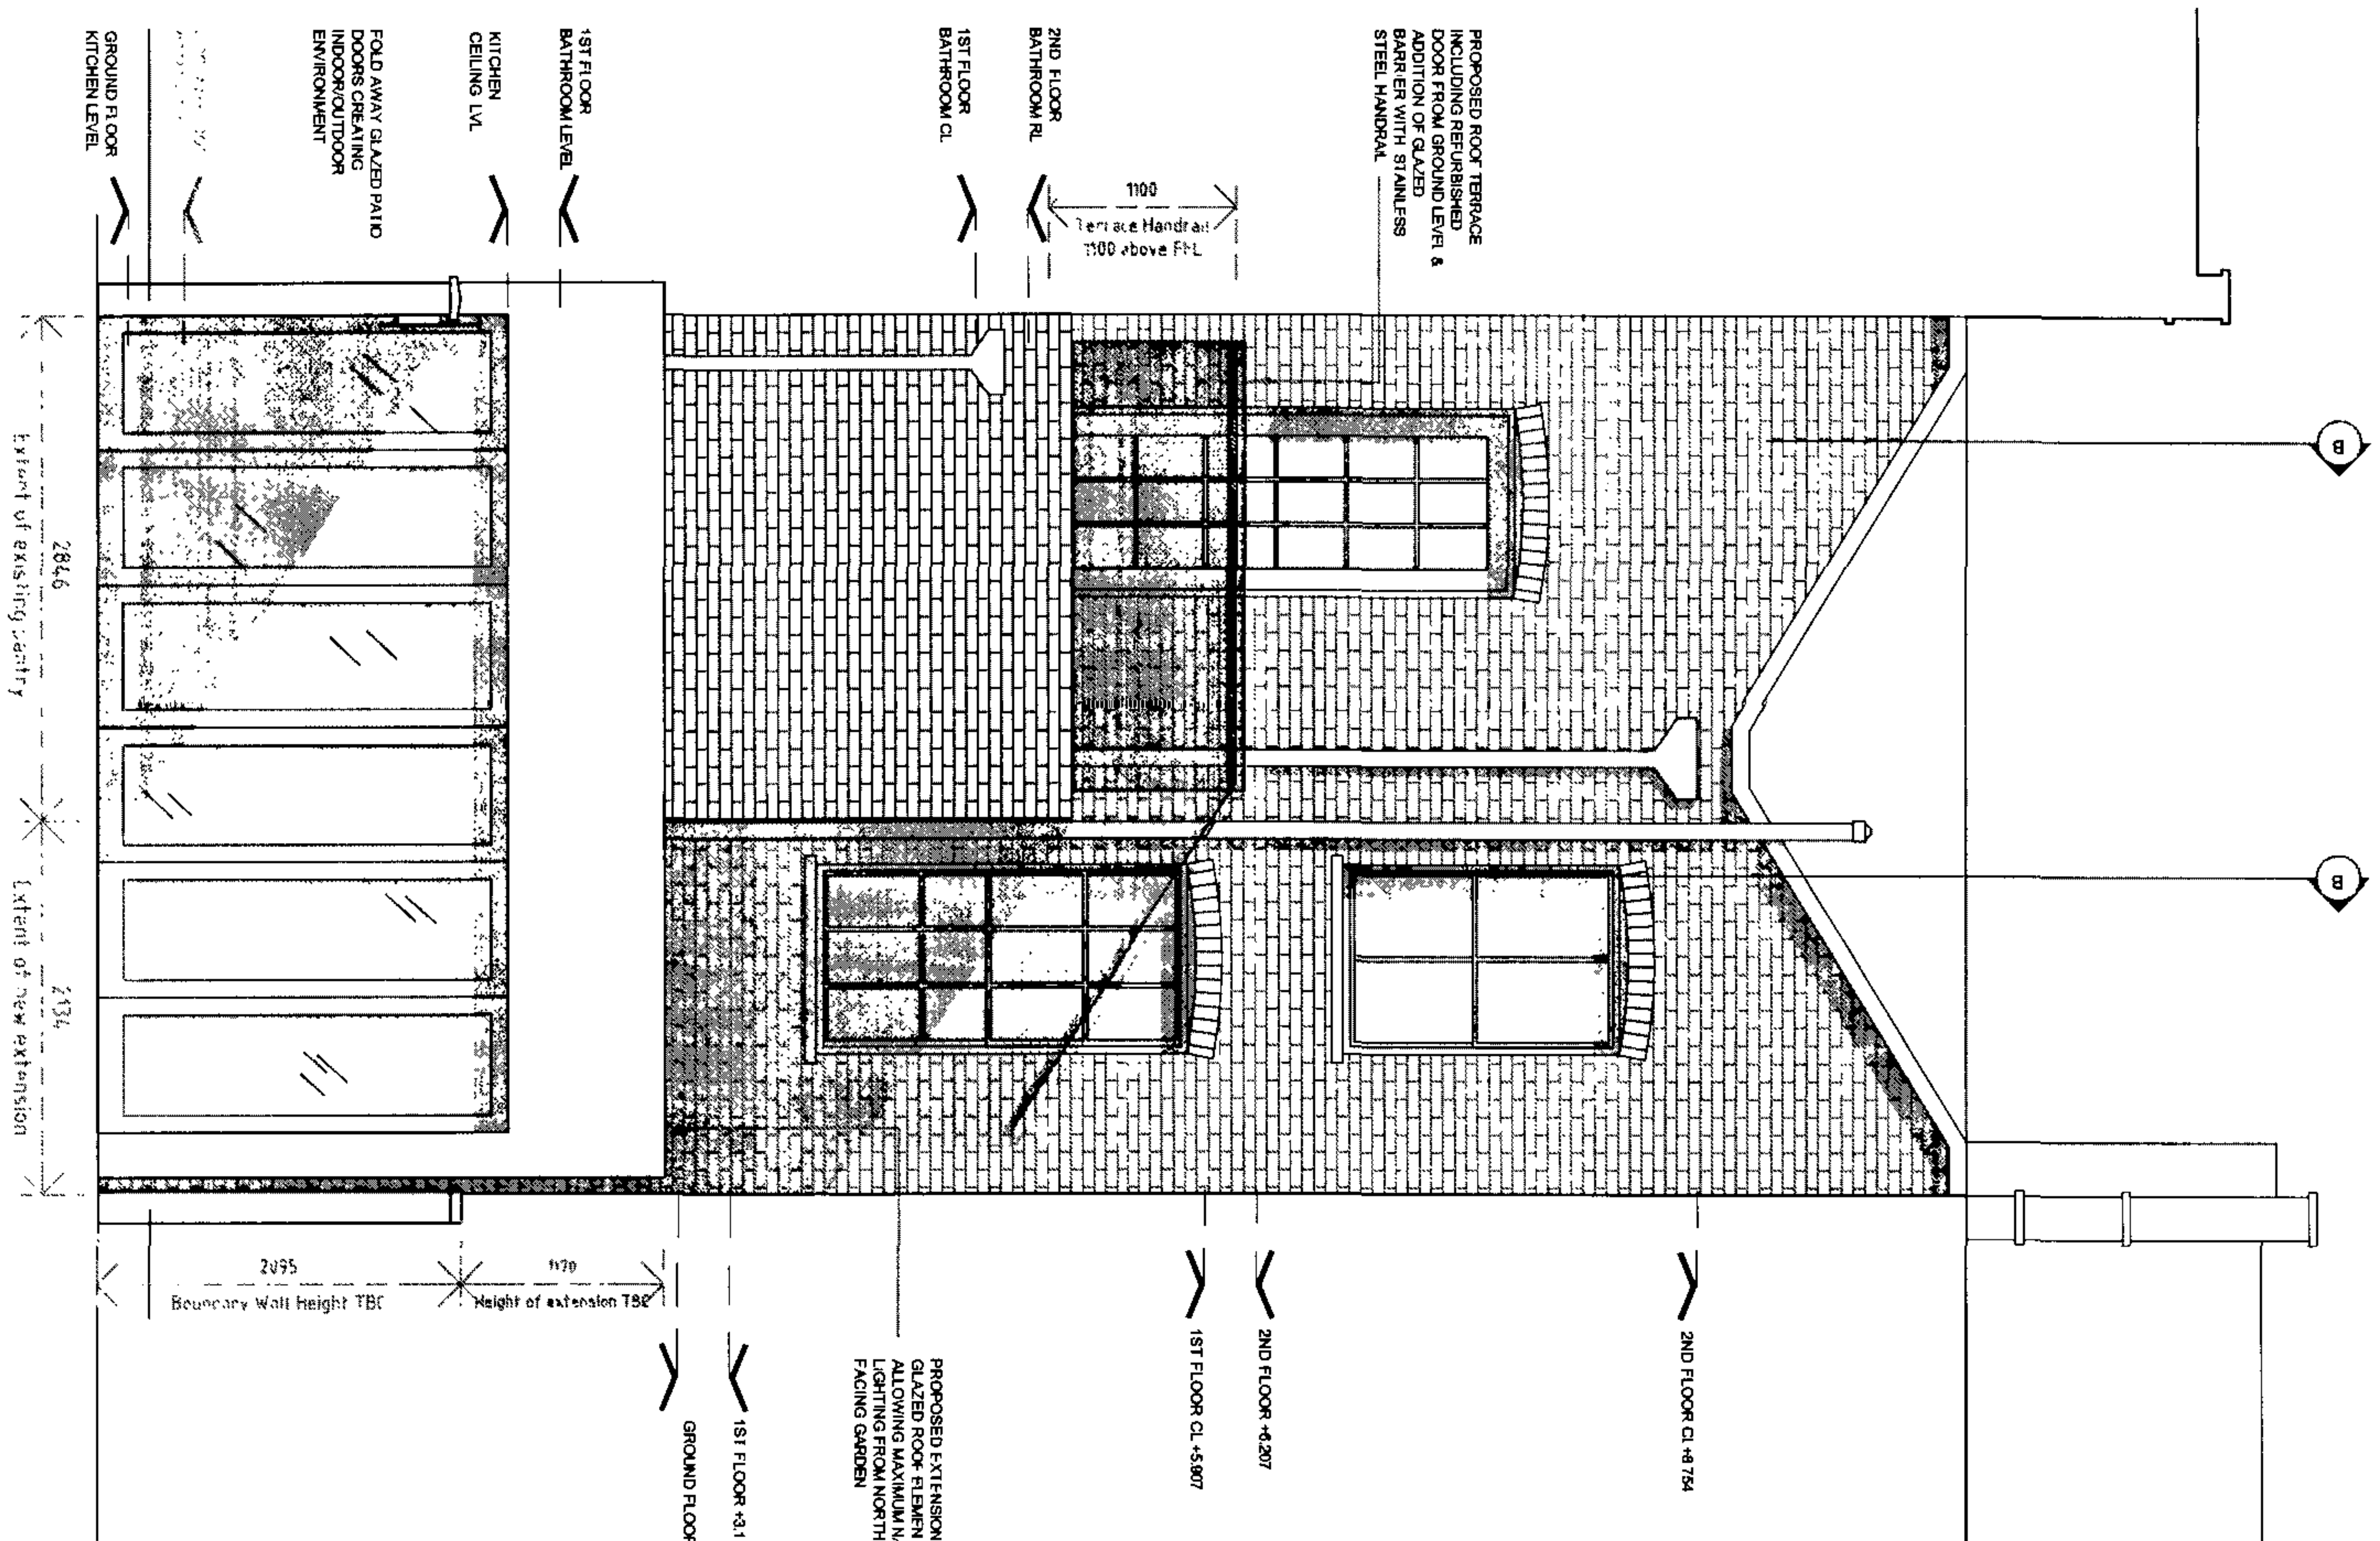

REAR ELEVATION - PROPOSED




SECTION A-A

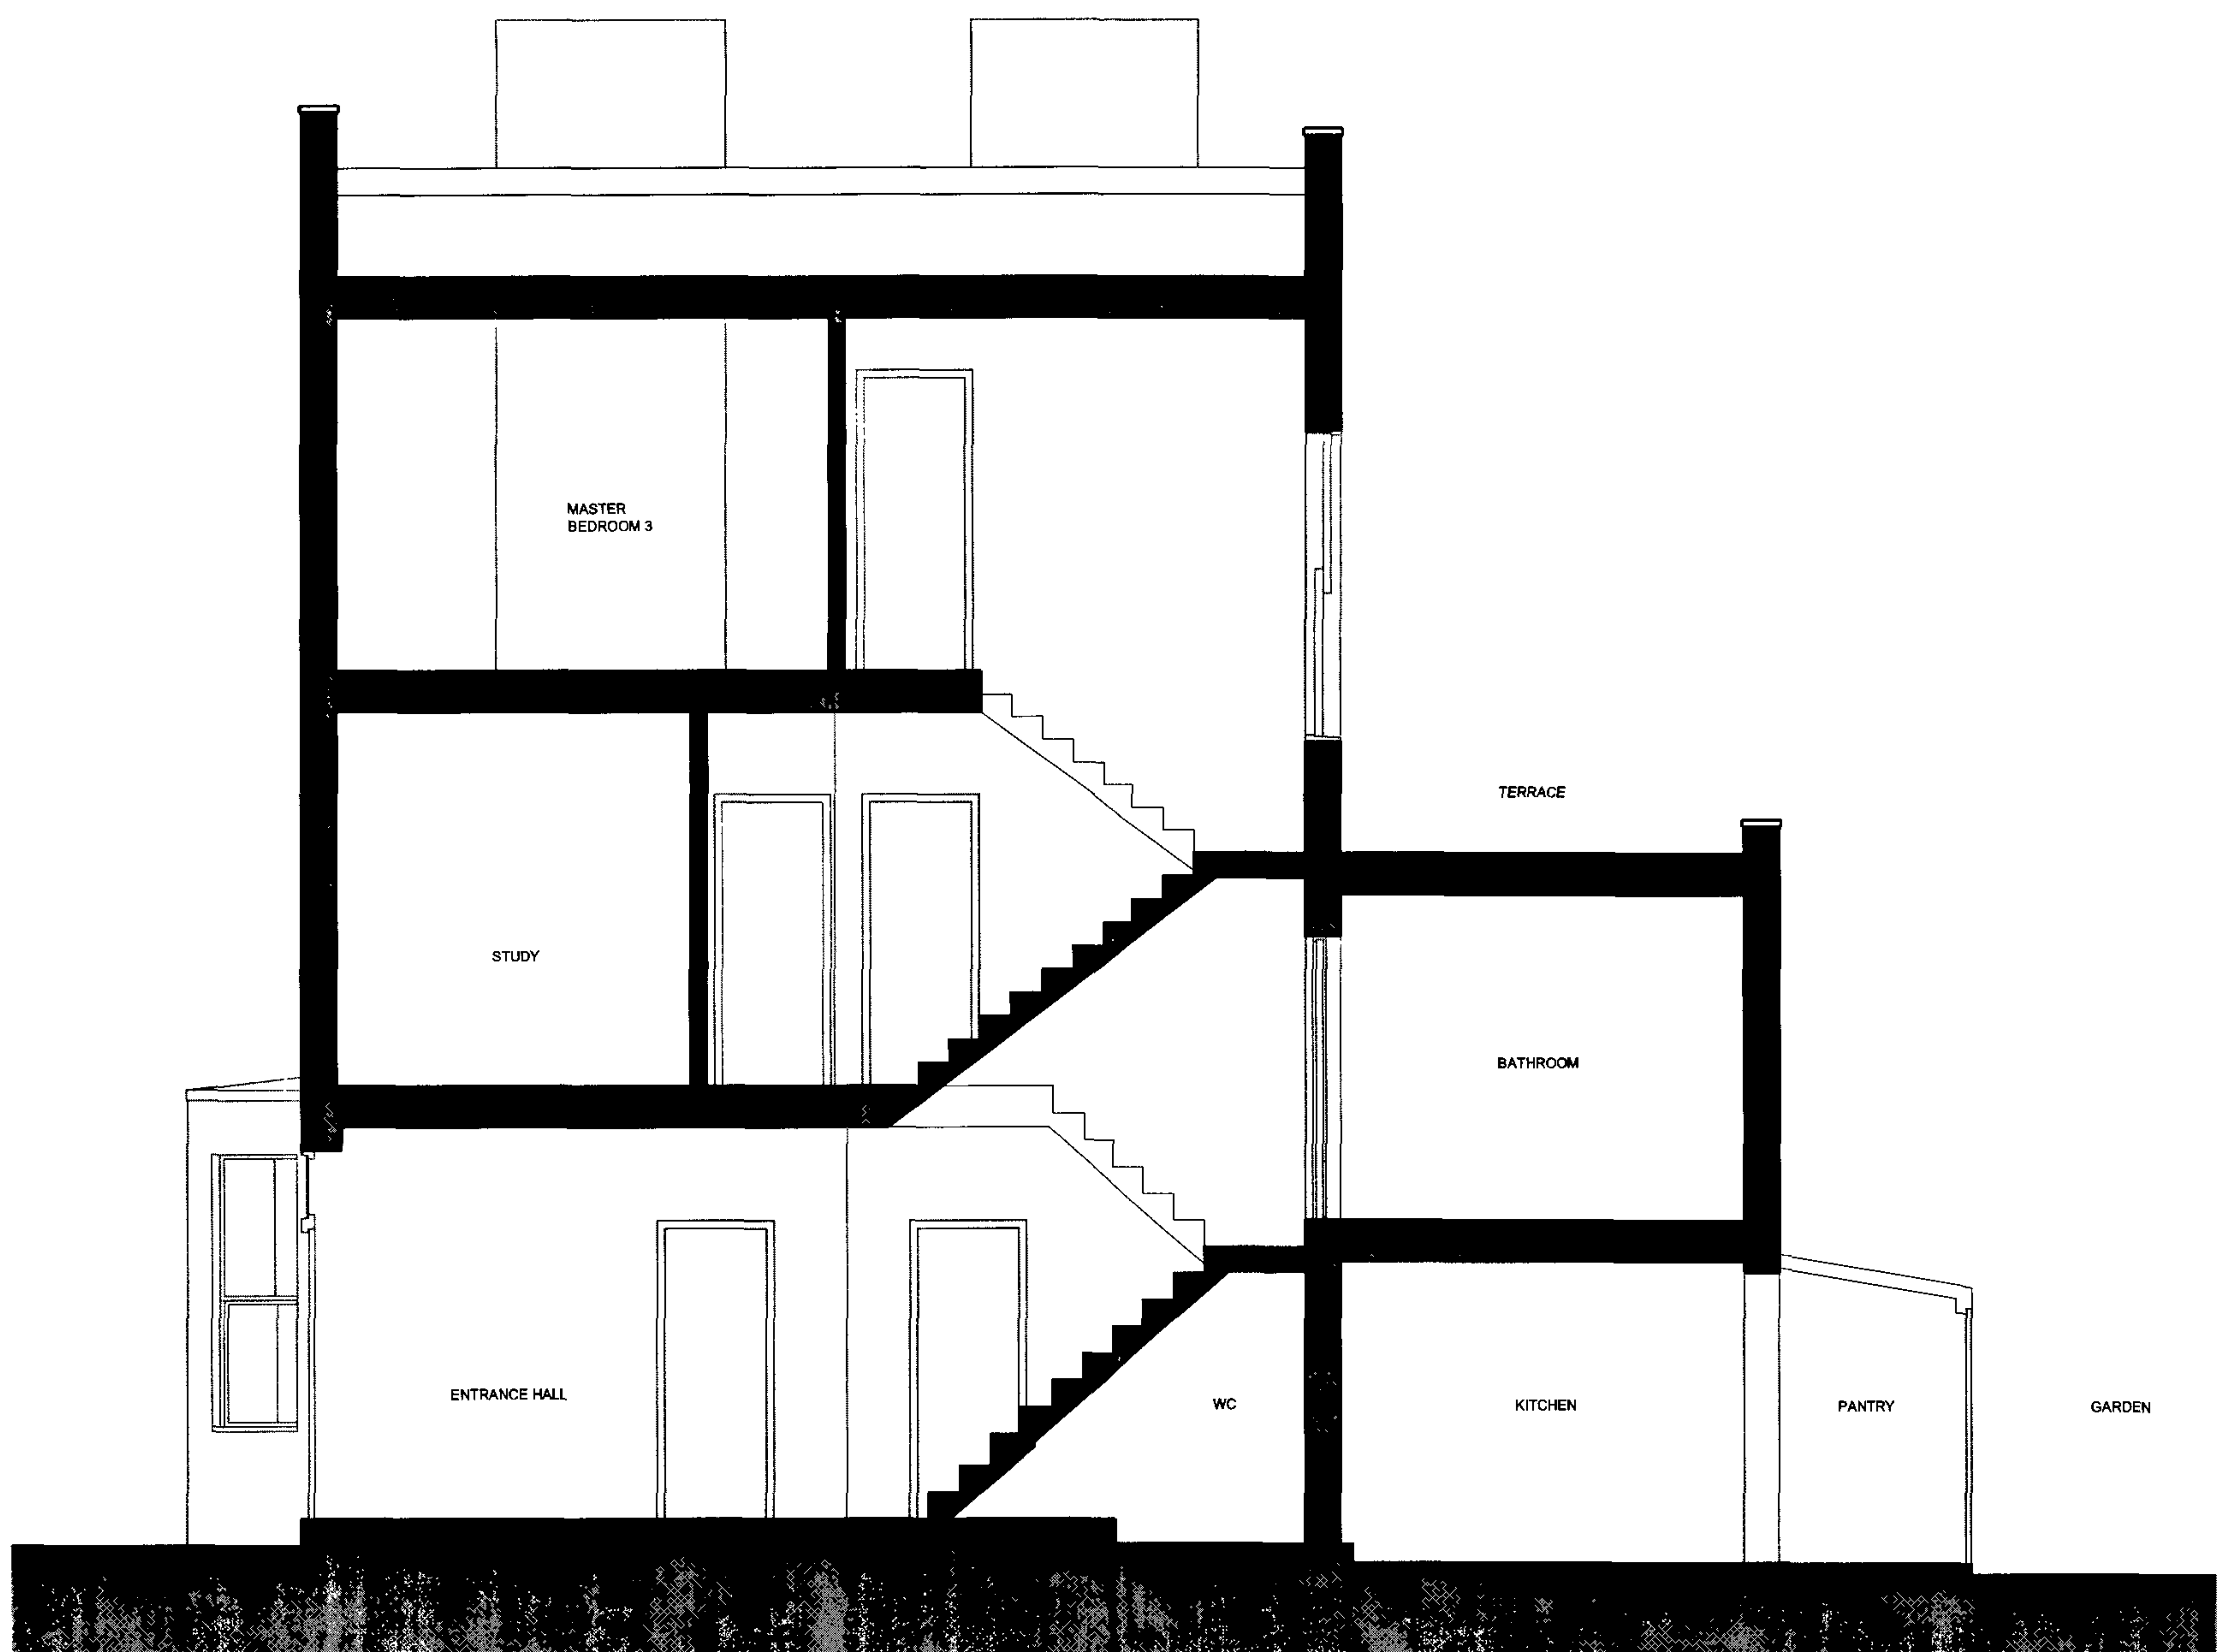

SECTION B-B



SECTION A-A

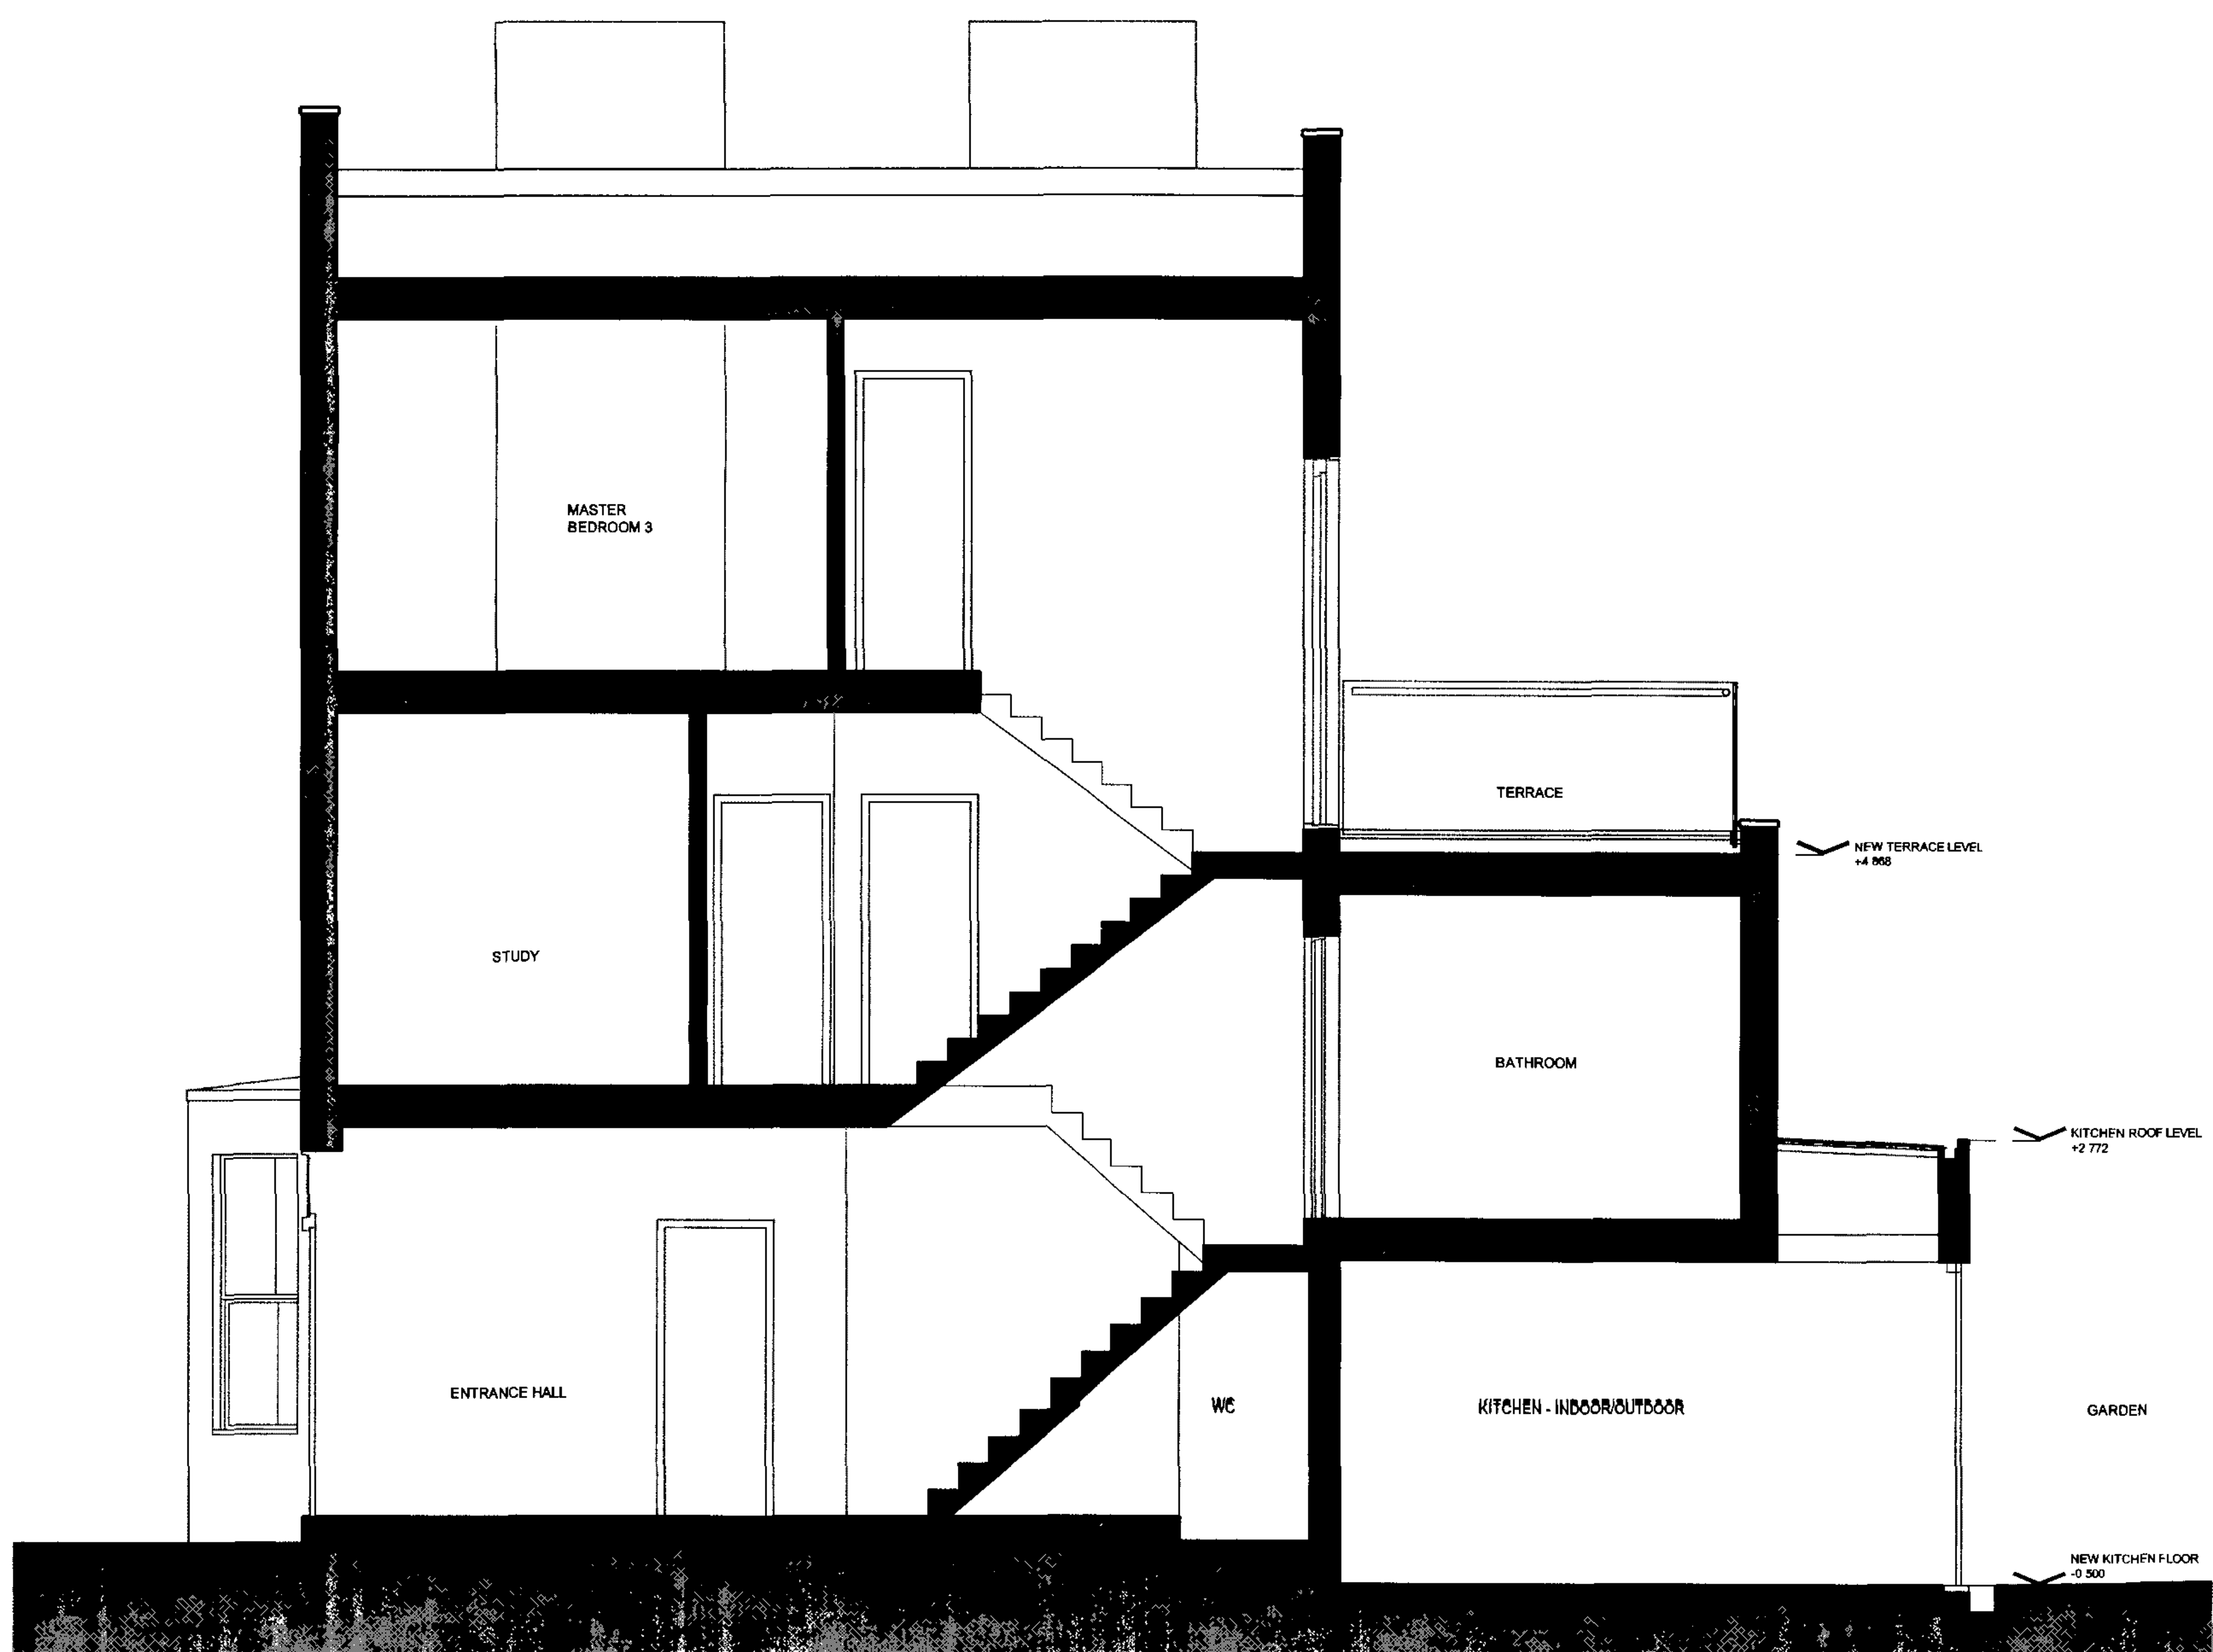

SECTION B-B

