
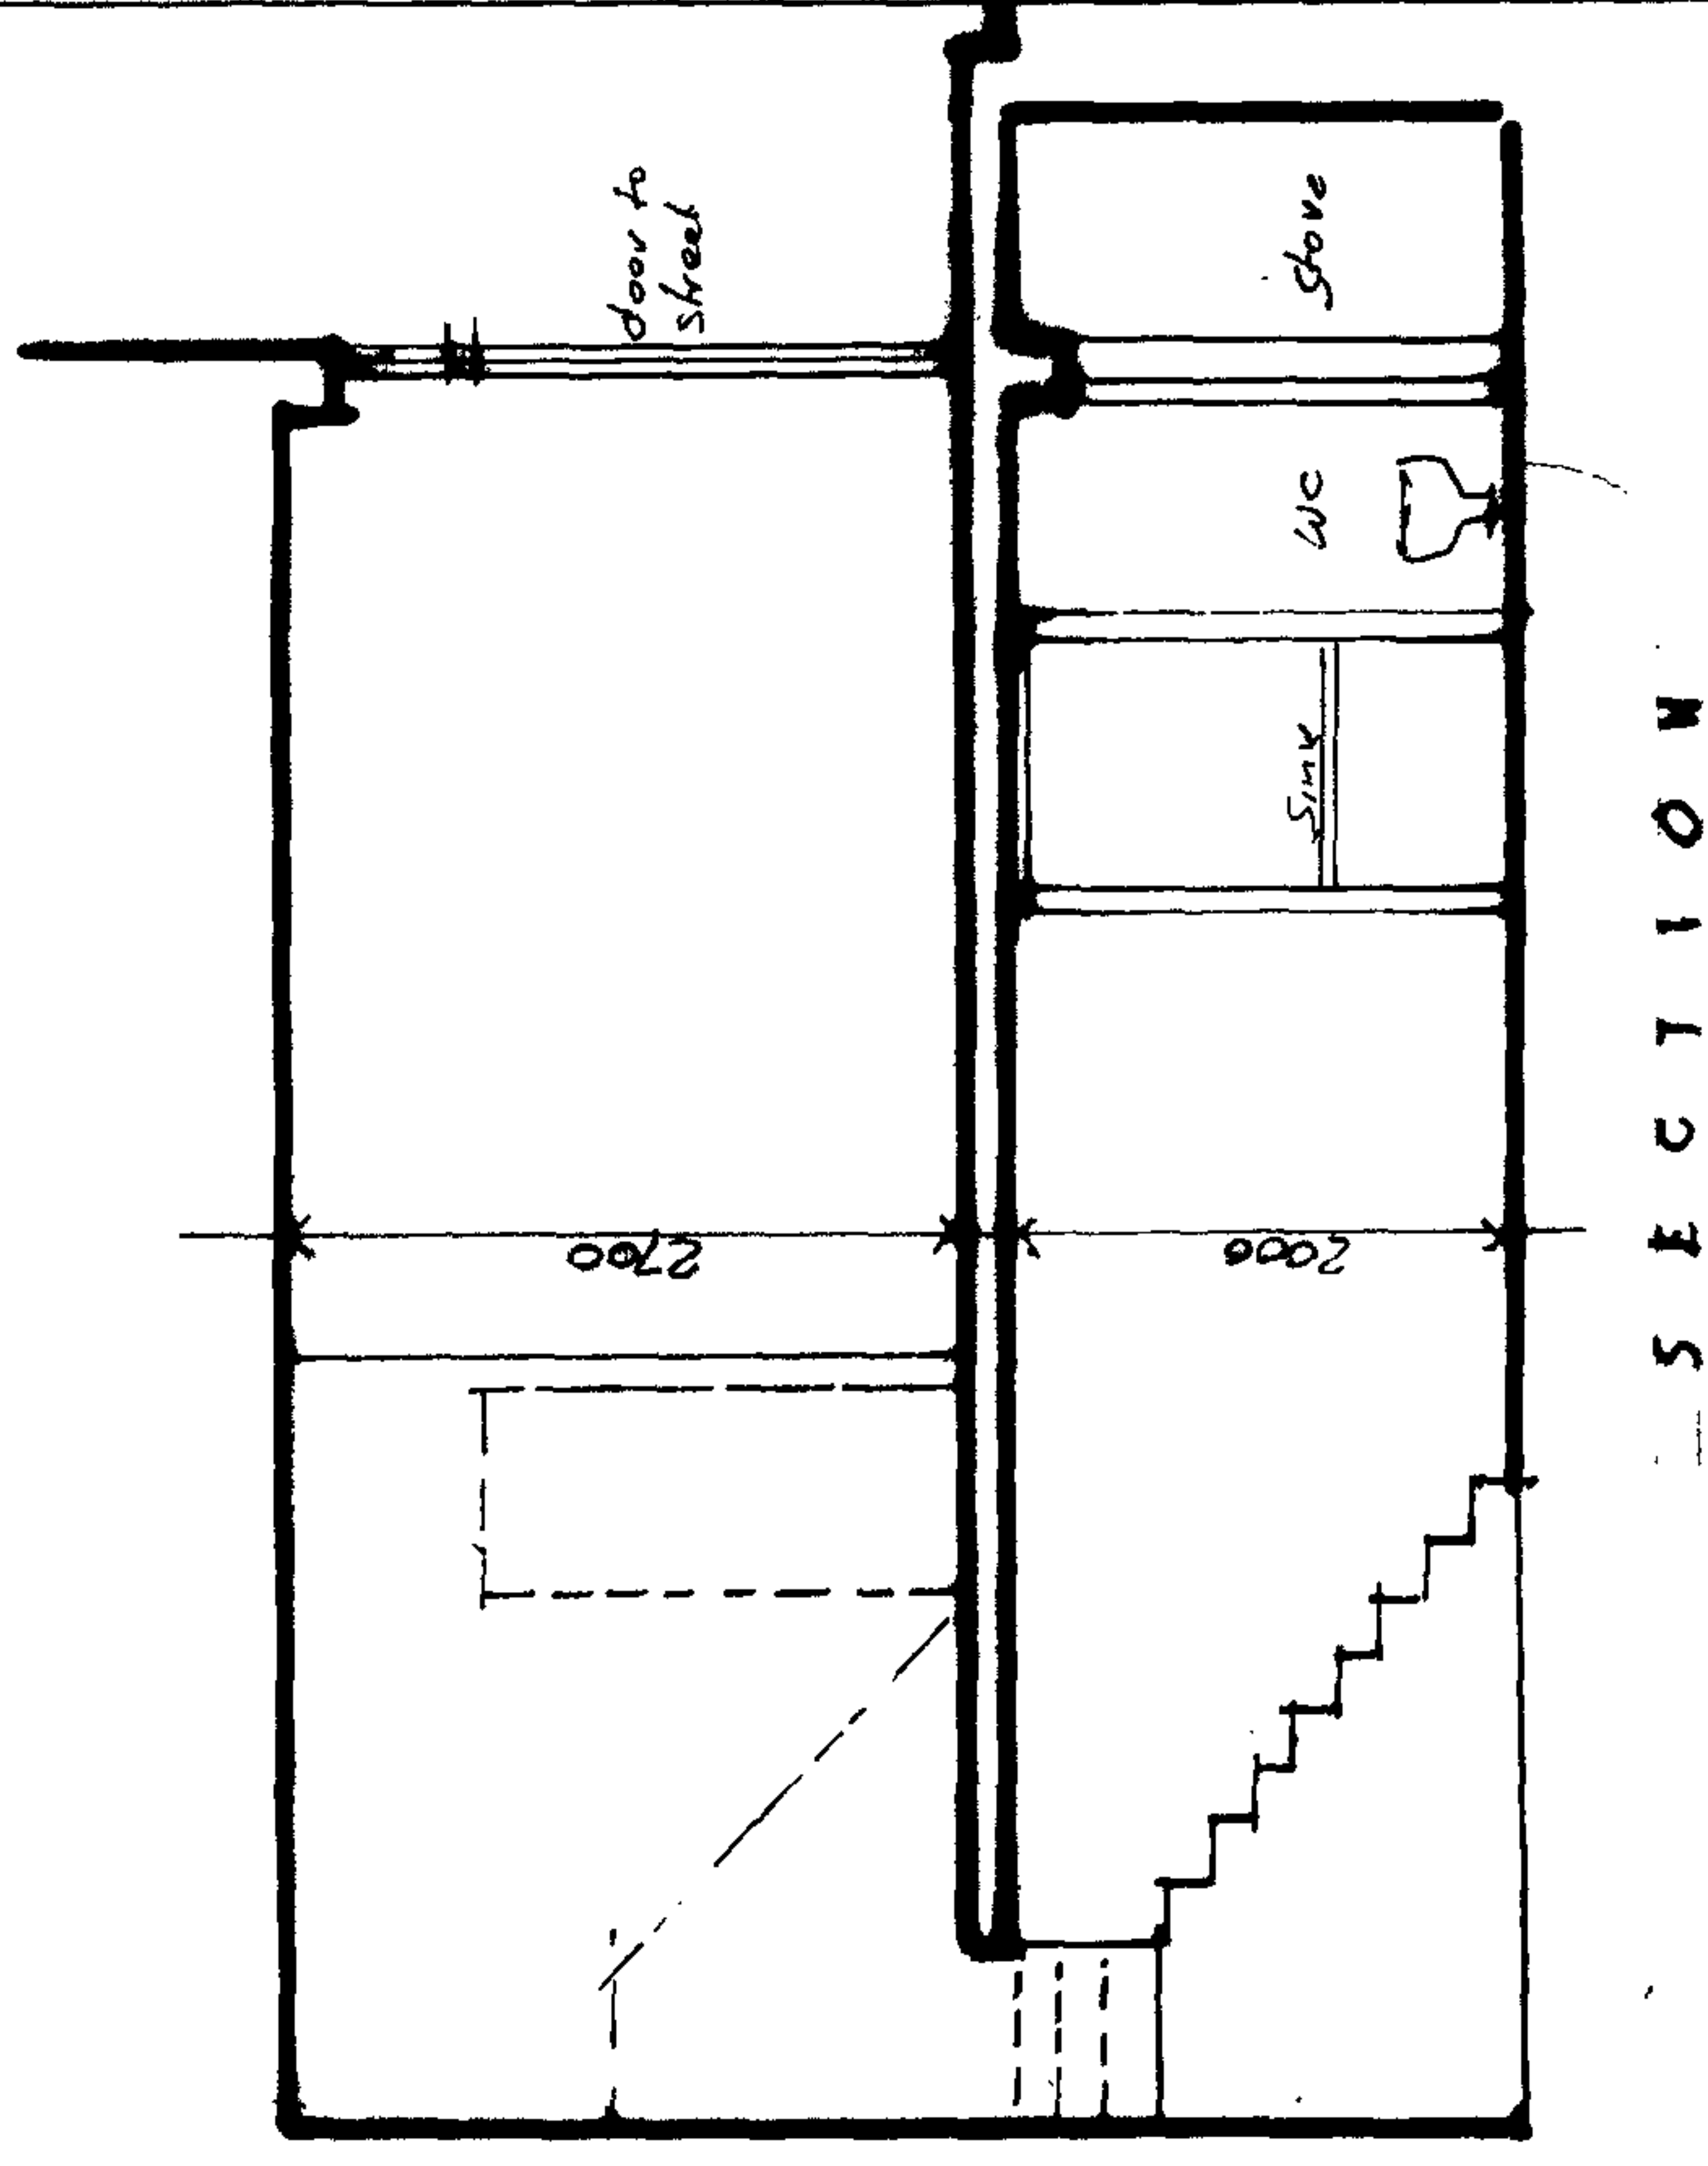


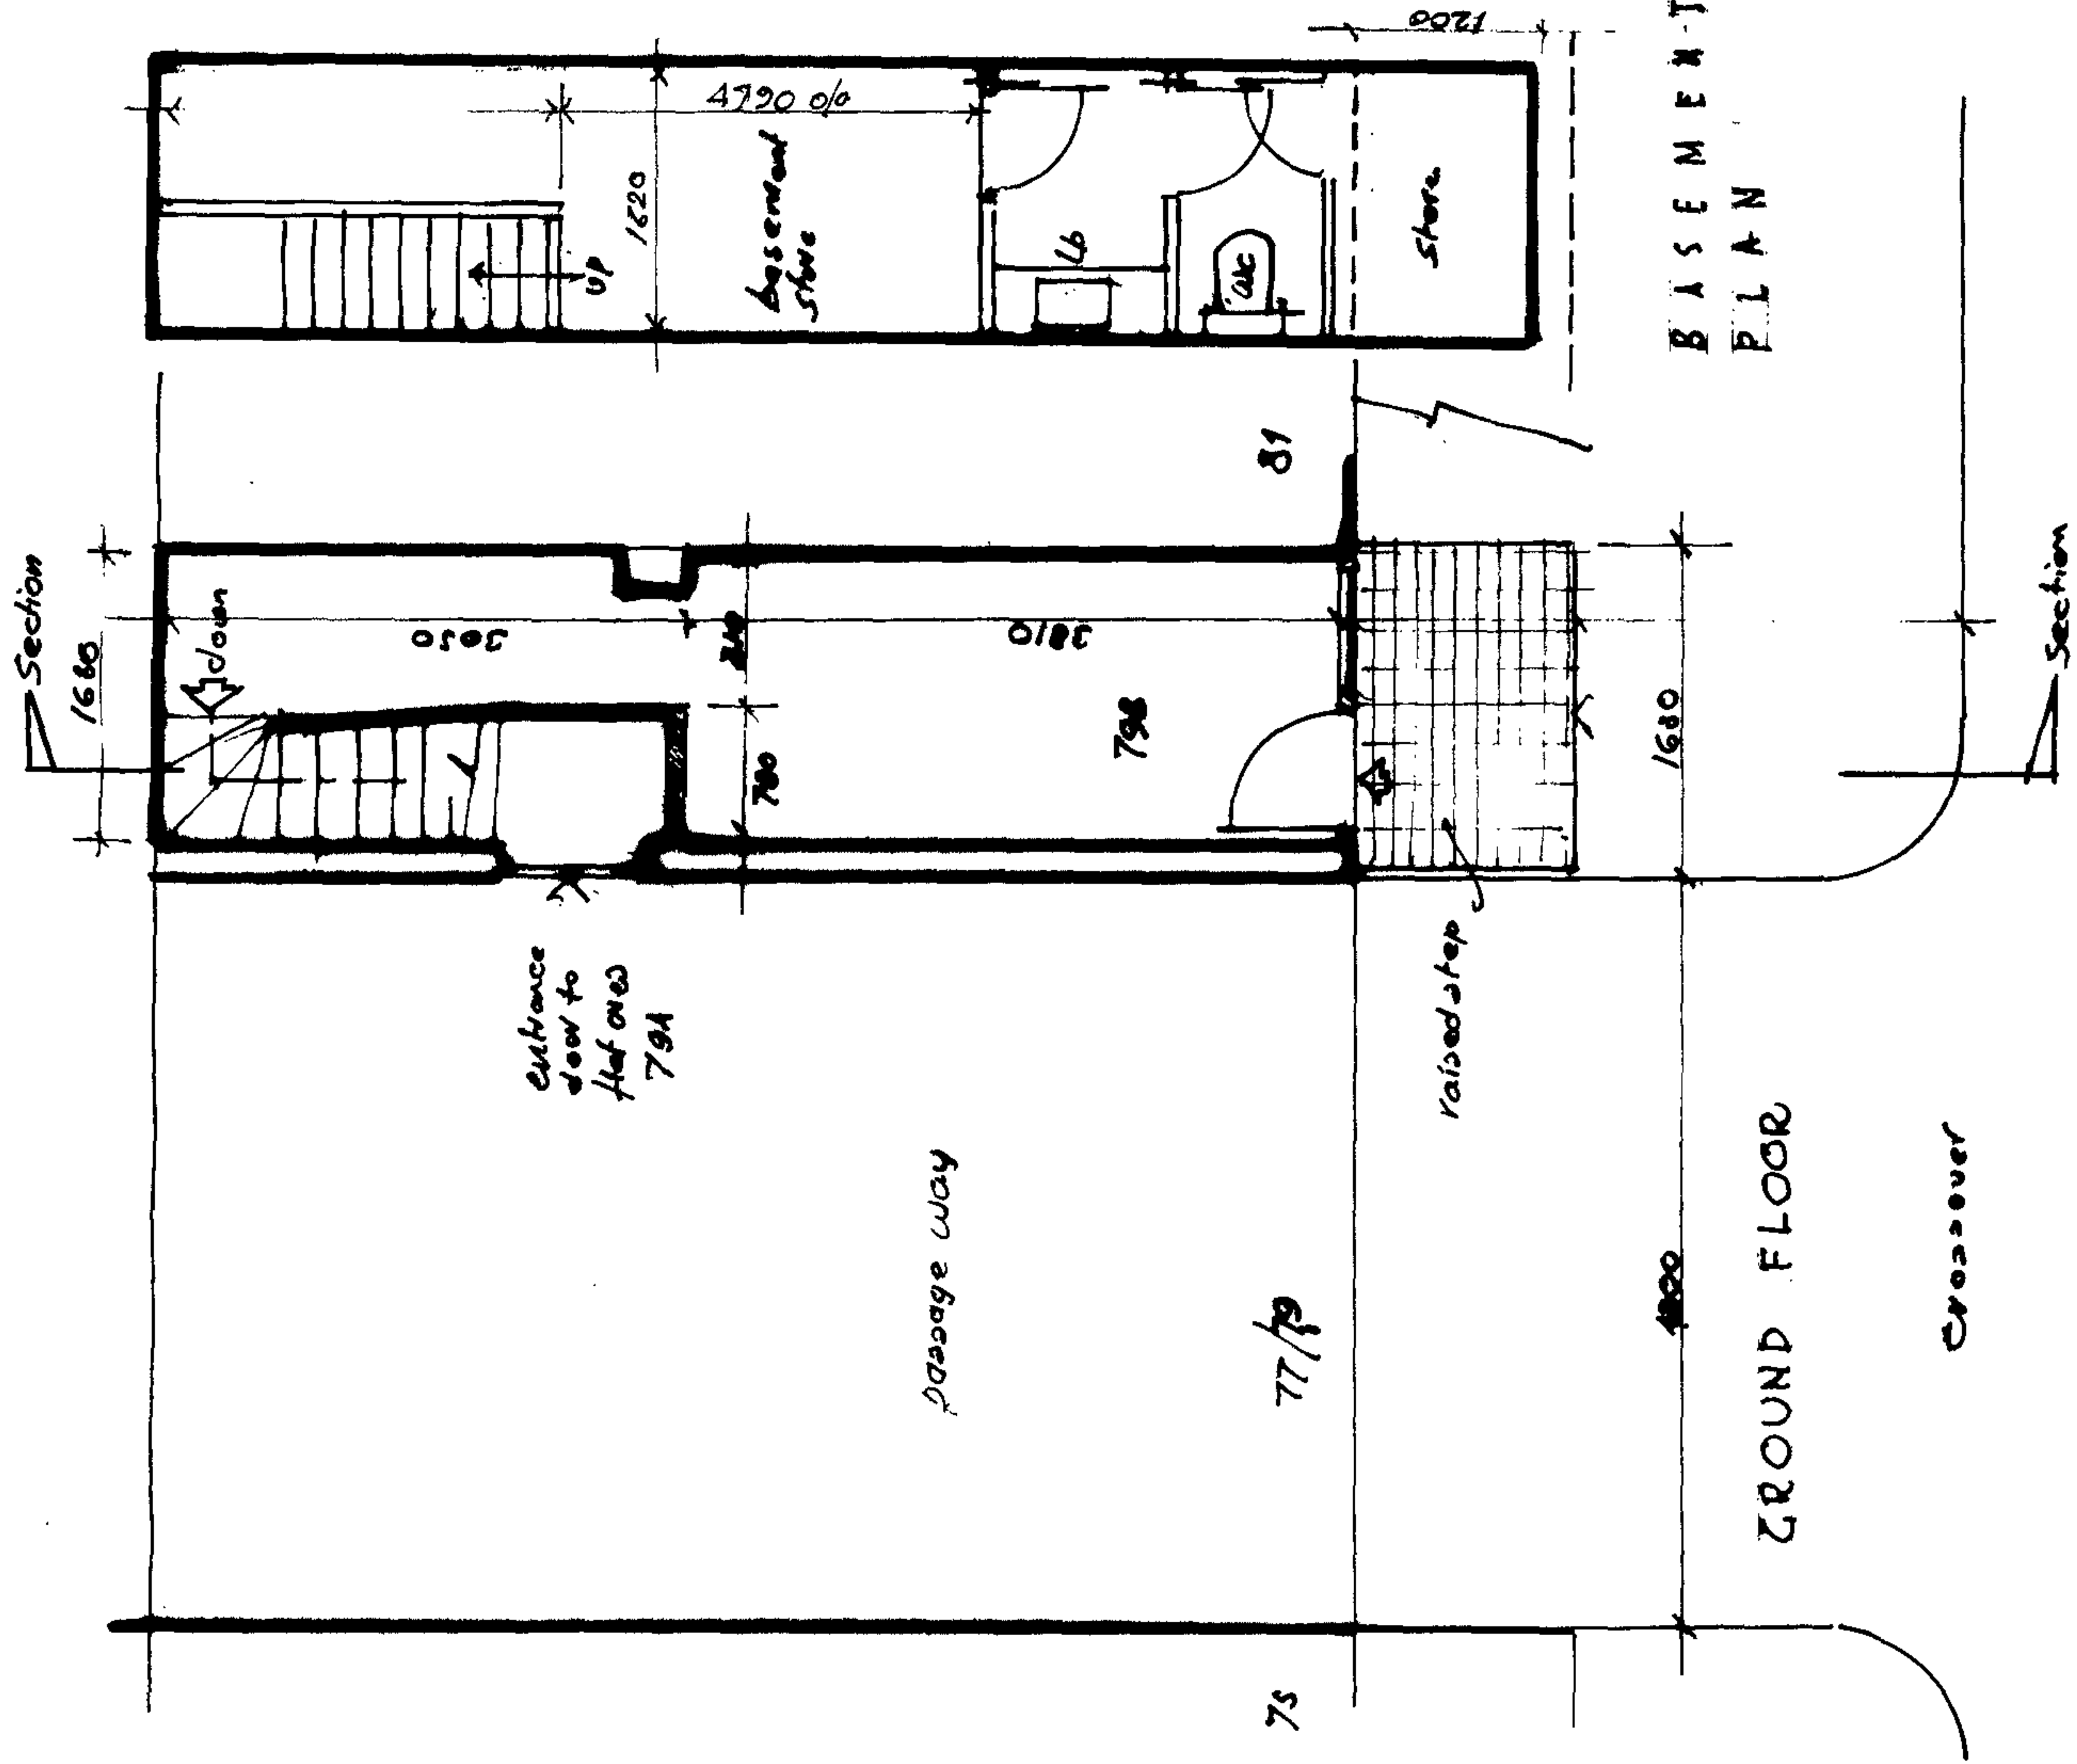

Floor areas internal ground floor 10.46
basement 12.90

23.36 M²

PROJECT	79B PARKWAY, CAMDEN TOWN	SCALE	1:50
DRAWING NO.	N.W.1 7 PP	DATE	6/01/07
DRAWING NO.	SURVEY PLANS & SECTIONS AS EXISTING	REVISIONS	07/AP1
DRAWING NO.	FREDERICK LINCOLN F.R.I.B.A. Chartered Architect and Industrial Planning Consultant		