


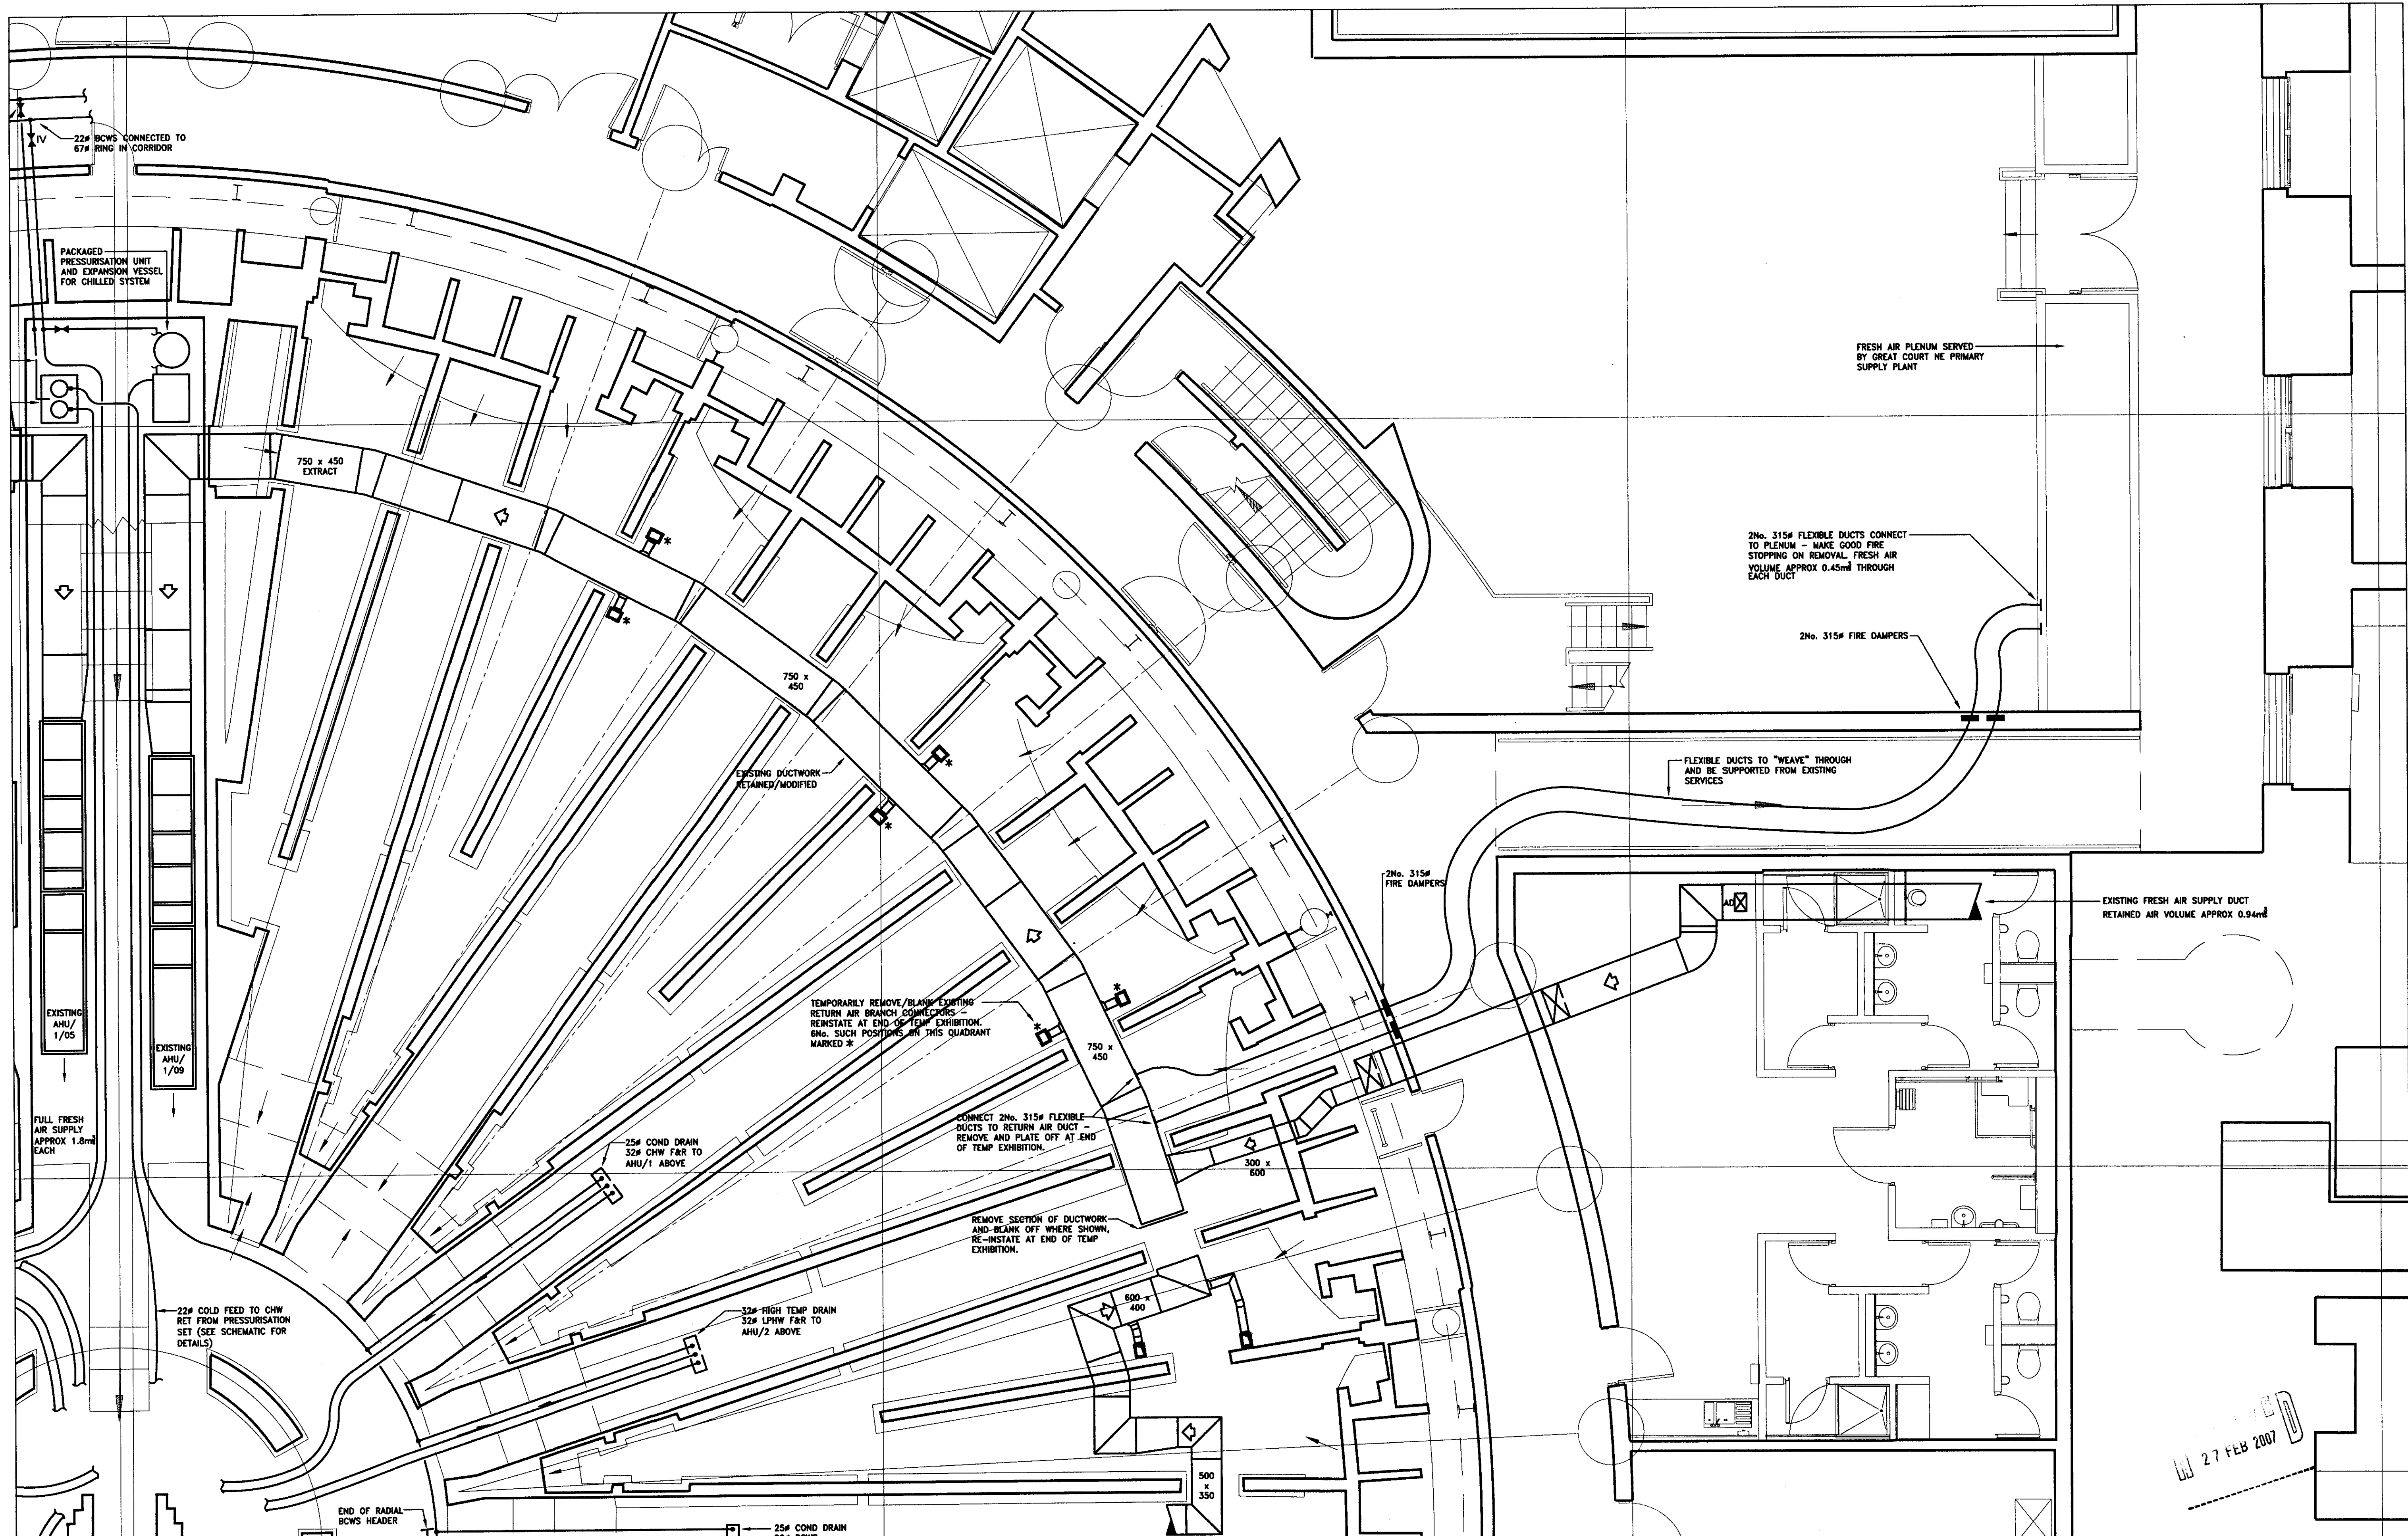

27 FEB 2007

Rev			Date	Modification	All	DO	CHK	CHK	App	Rev	Date	Modification	All	DO	CHK	CHK	App	Rev	Date	Modification	All	DO	CHK	CHK	App
A			08.12.2006	DRAWING M-7103 UPDATED TO REV A																					

THE BRITISH MUSEUM	
	
© THE BRITISH MUSEUM	

Key:	
	

Contractor: TGA Consulting Engineers Amersham House, Norton Road, Stevenage Hertfordshire, SG1 2LX Tel: 01438 314423 Fax: 01438 314433 E-Mail: enquiries@tga.co.uk TGA Design No: M-7101 TGA PATH: J:\REVISED\M-7101	
Drawn	OK
Date	Date

100	Chk	DR	Approved
Date	Date	Date	Date

Scale:	Title:
1:50 (A1)	THE BRITISH MUSEUM, SECTOR G
1:100 (A3)	ROUND READING ROOM, TEMPORARY EXHIBITION SPACE LEVEL 1 - NE QUADRANT (RADIAL GRIDS 01-10)

Drawing No.	Rev.
IW560AP-TGA-M-7101	A