



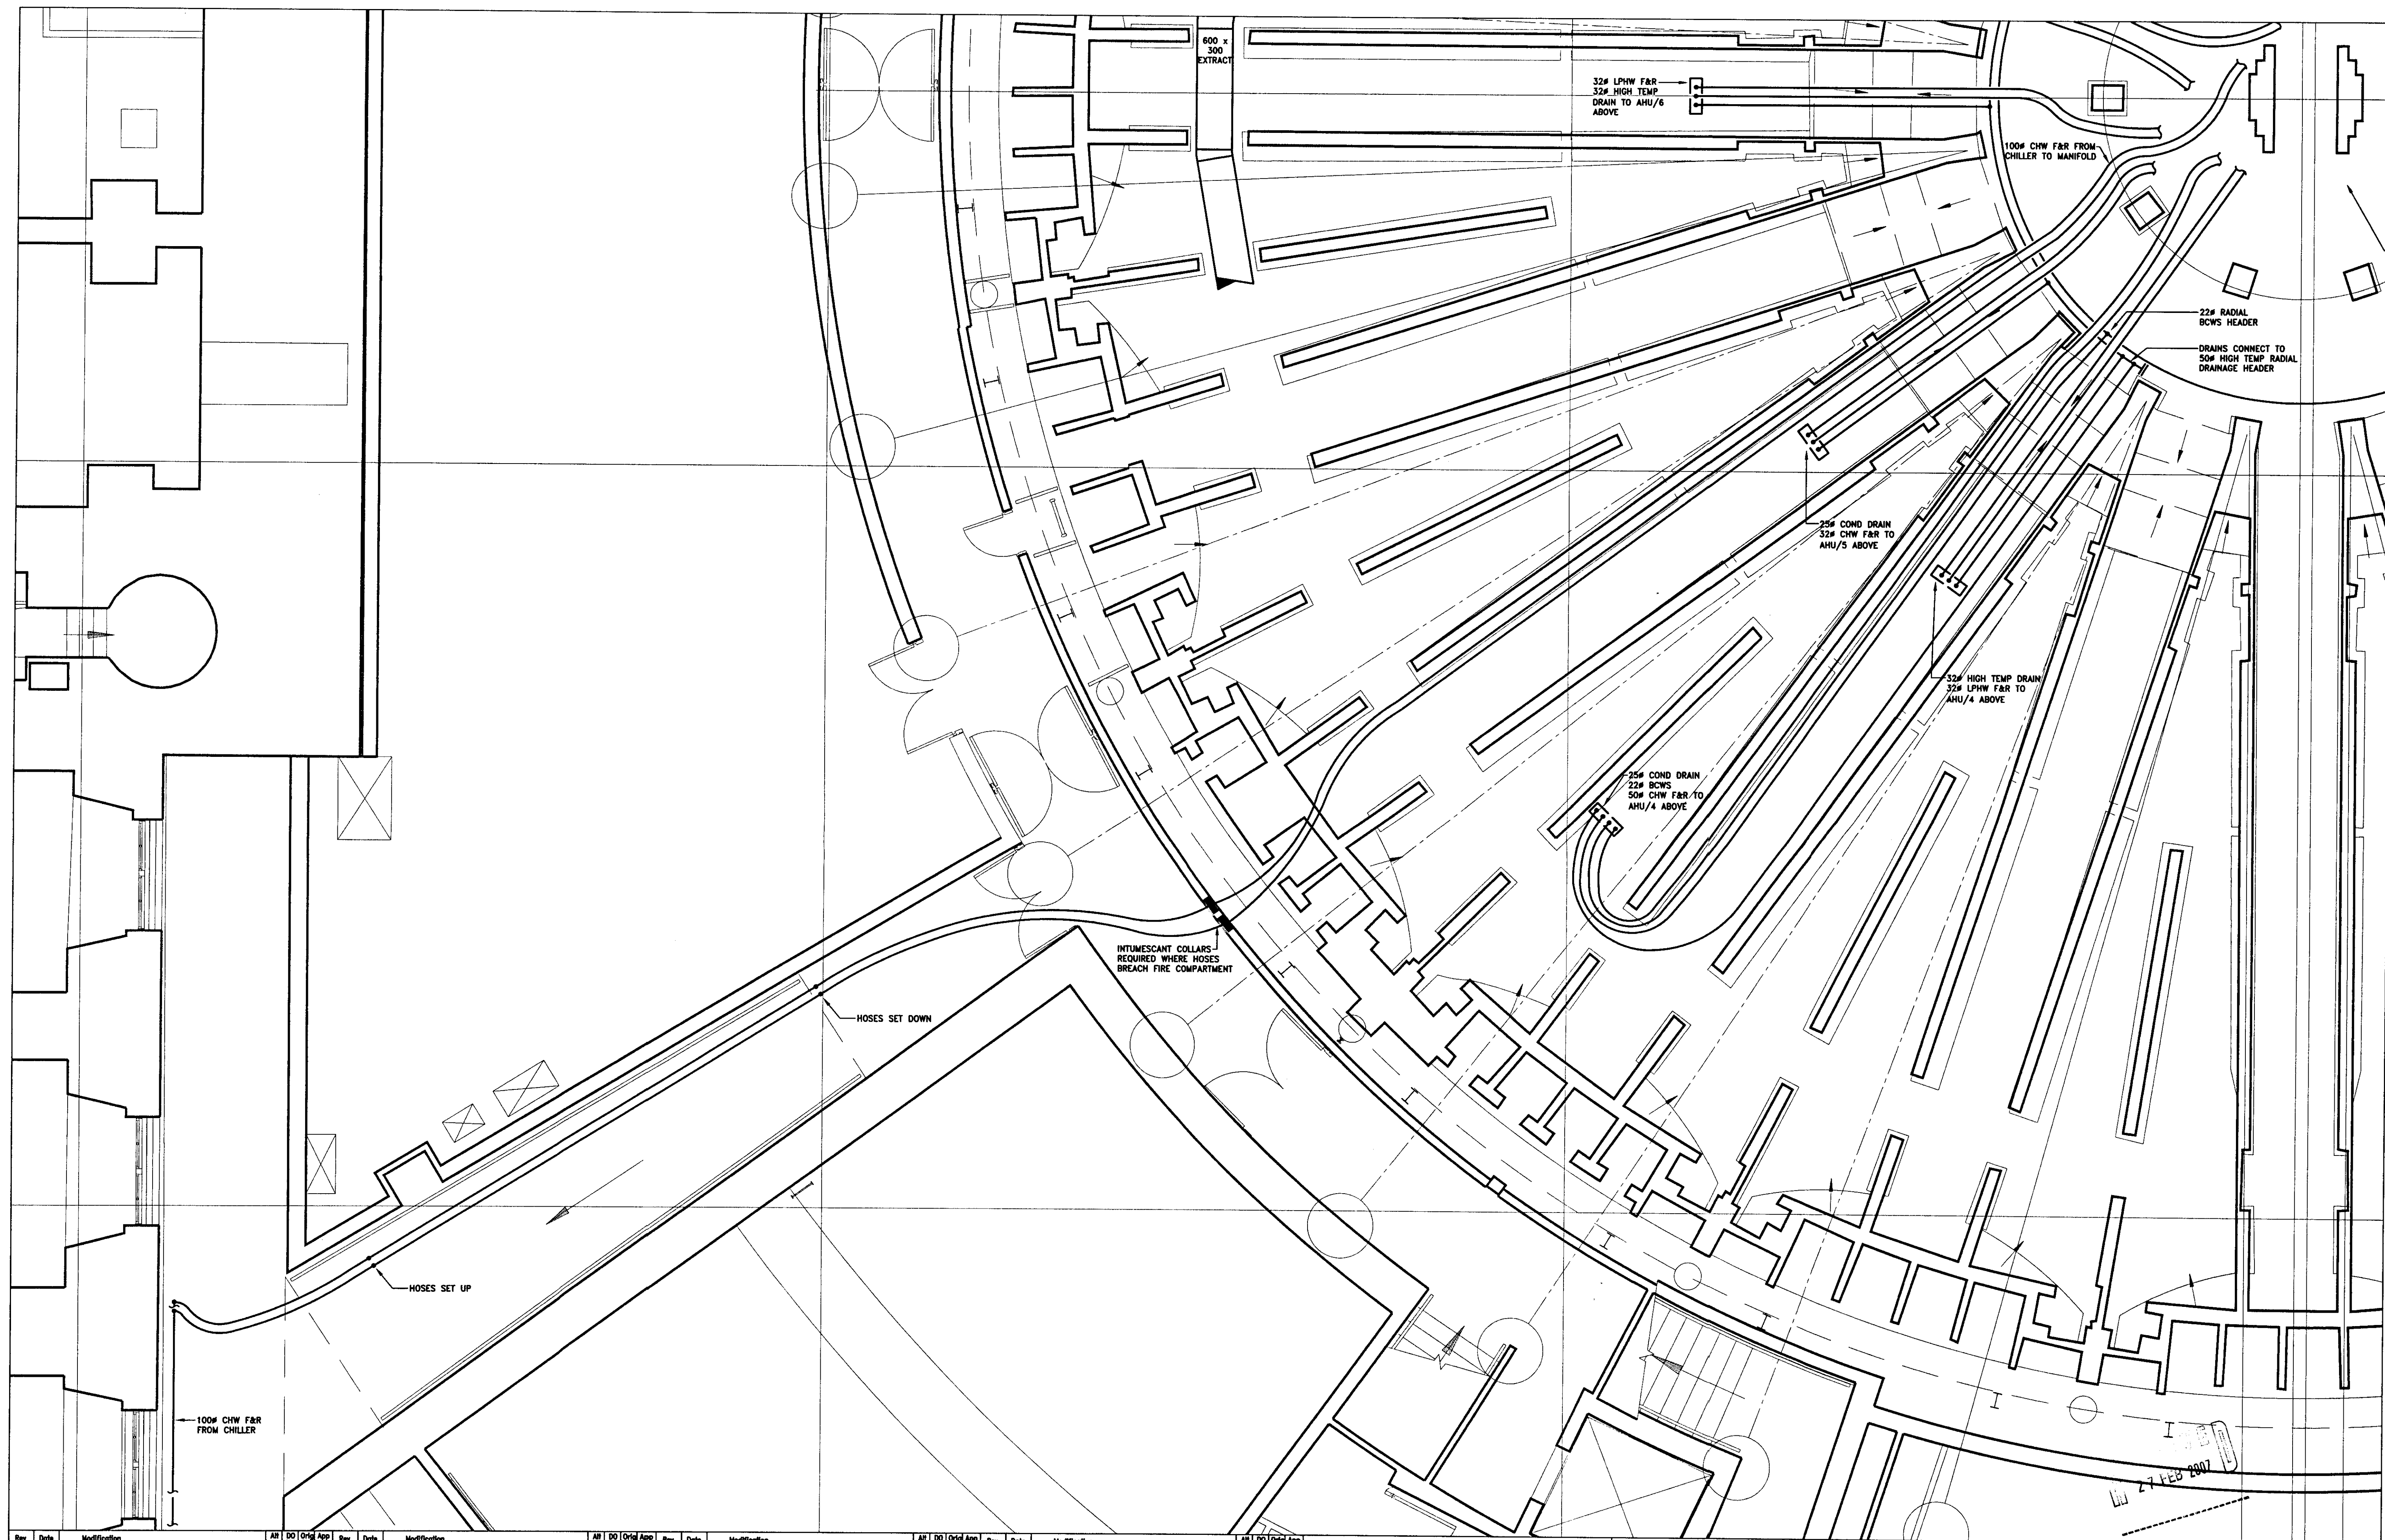


Rev			Date	Modification			Alt	DO	Orig	App	Rev	Date	Modification			Alt	DO	Orig	App	Rev	Date	Modification			Alt	DO	Orig	App
A	08.12.2006	POSITION OF PIPEWORK FROM ABOVE FROM AHU/4 MODIFIED.																										

THE BRITISH MUSEUM

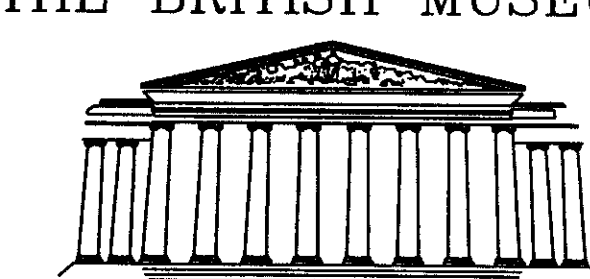

© THE BRITISH MUSEUM.

Key:

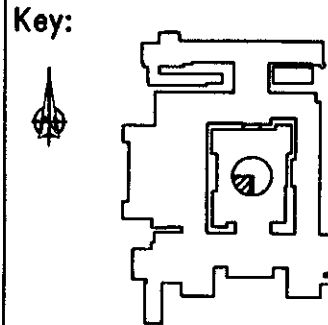

Contractor:
TGA Consulting Engineers
Armstrong House,
Norton Road,
Stonington,
Hertfordshire, SG1 2LX
Tel: 01438 314422
Fax: 01438 314433
E-Mail: stonegap@tga.co.uk

TGA DRWG No: M-7103
TGA PATH: A:\8322\WCD\M-7103

Drawn	GK	DO	CHK	Org	CHK	DR	Approved
Date		Date		Date		Date	

Scale:

1:50 (A1)
1:100 (A3)

Title:

THE BRITISH MUSEUM, SECTOR G
ROUND READING ROOM,
TEMPORARY EXHIBITION SPACE
LEVEL 1 - SW QUADRANT
(RADIAL GRIDS 21-30)

Drawing No.
IW560AP-TGA-M-7103

Rev.
A