
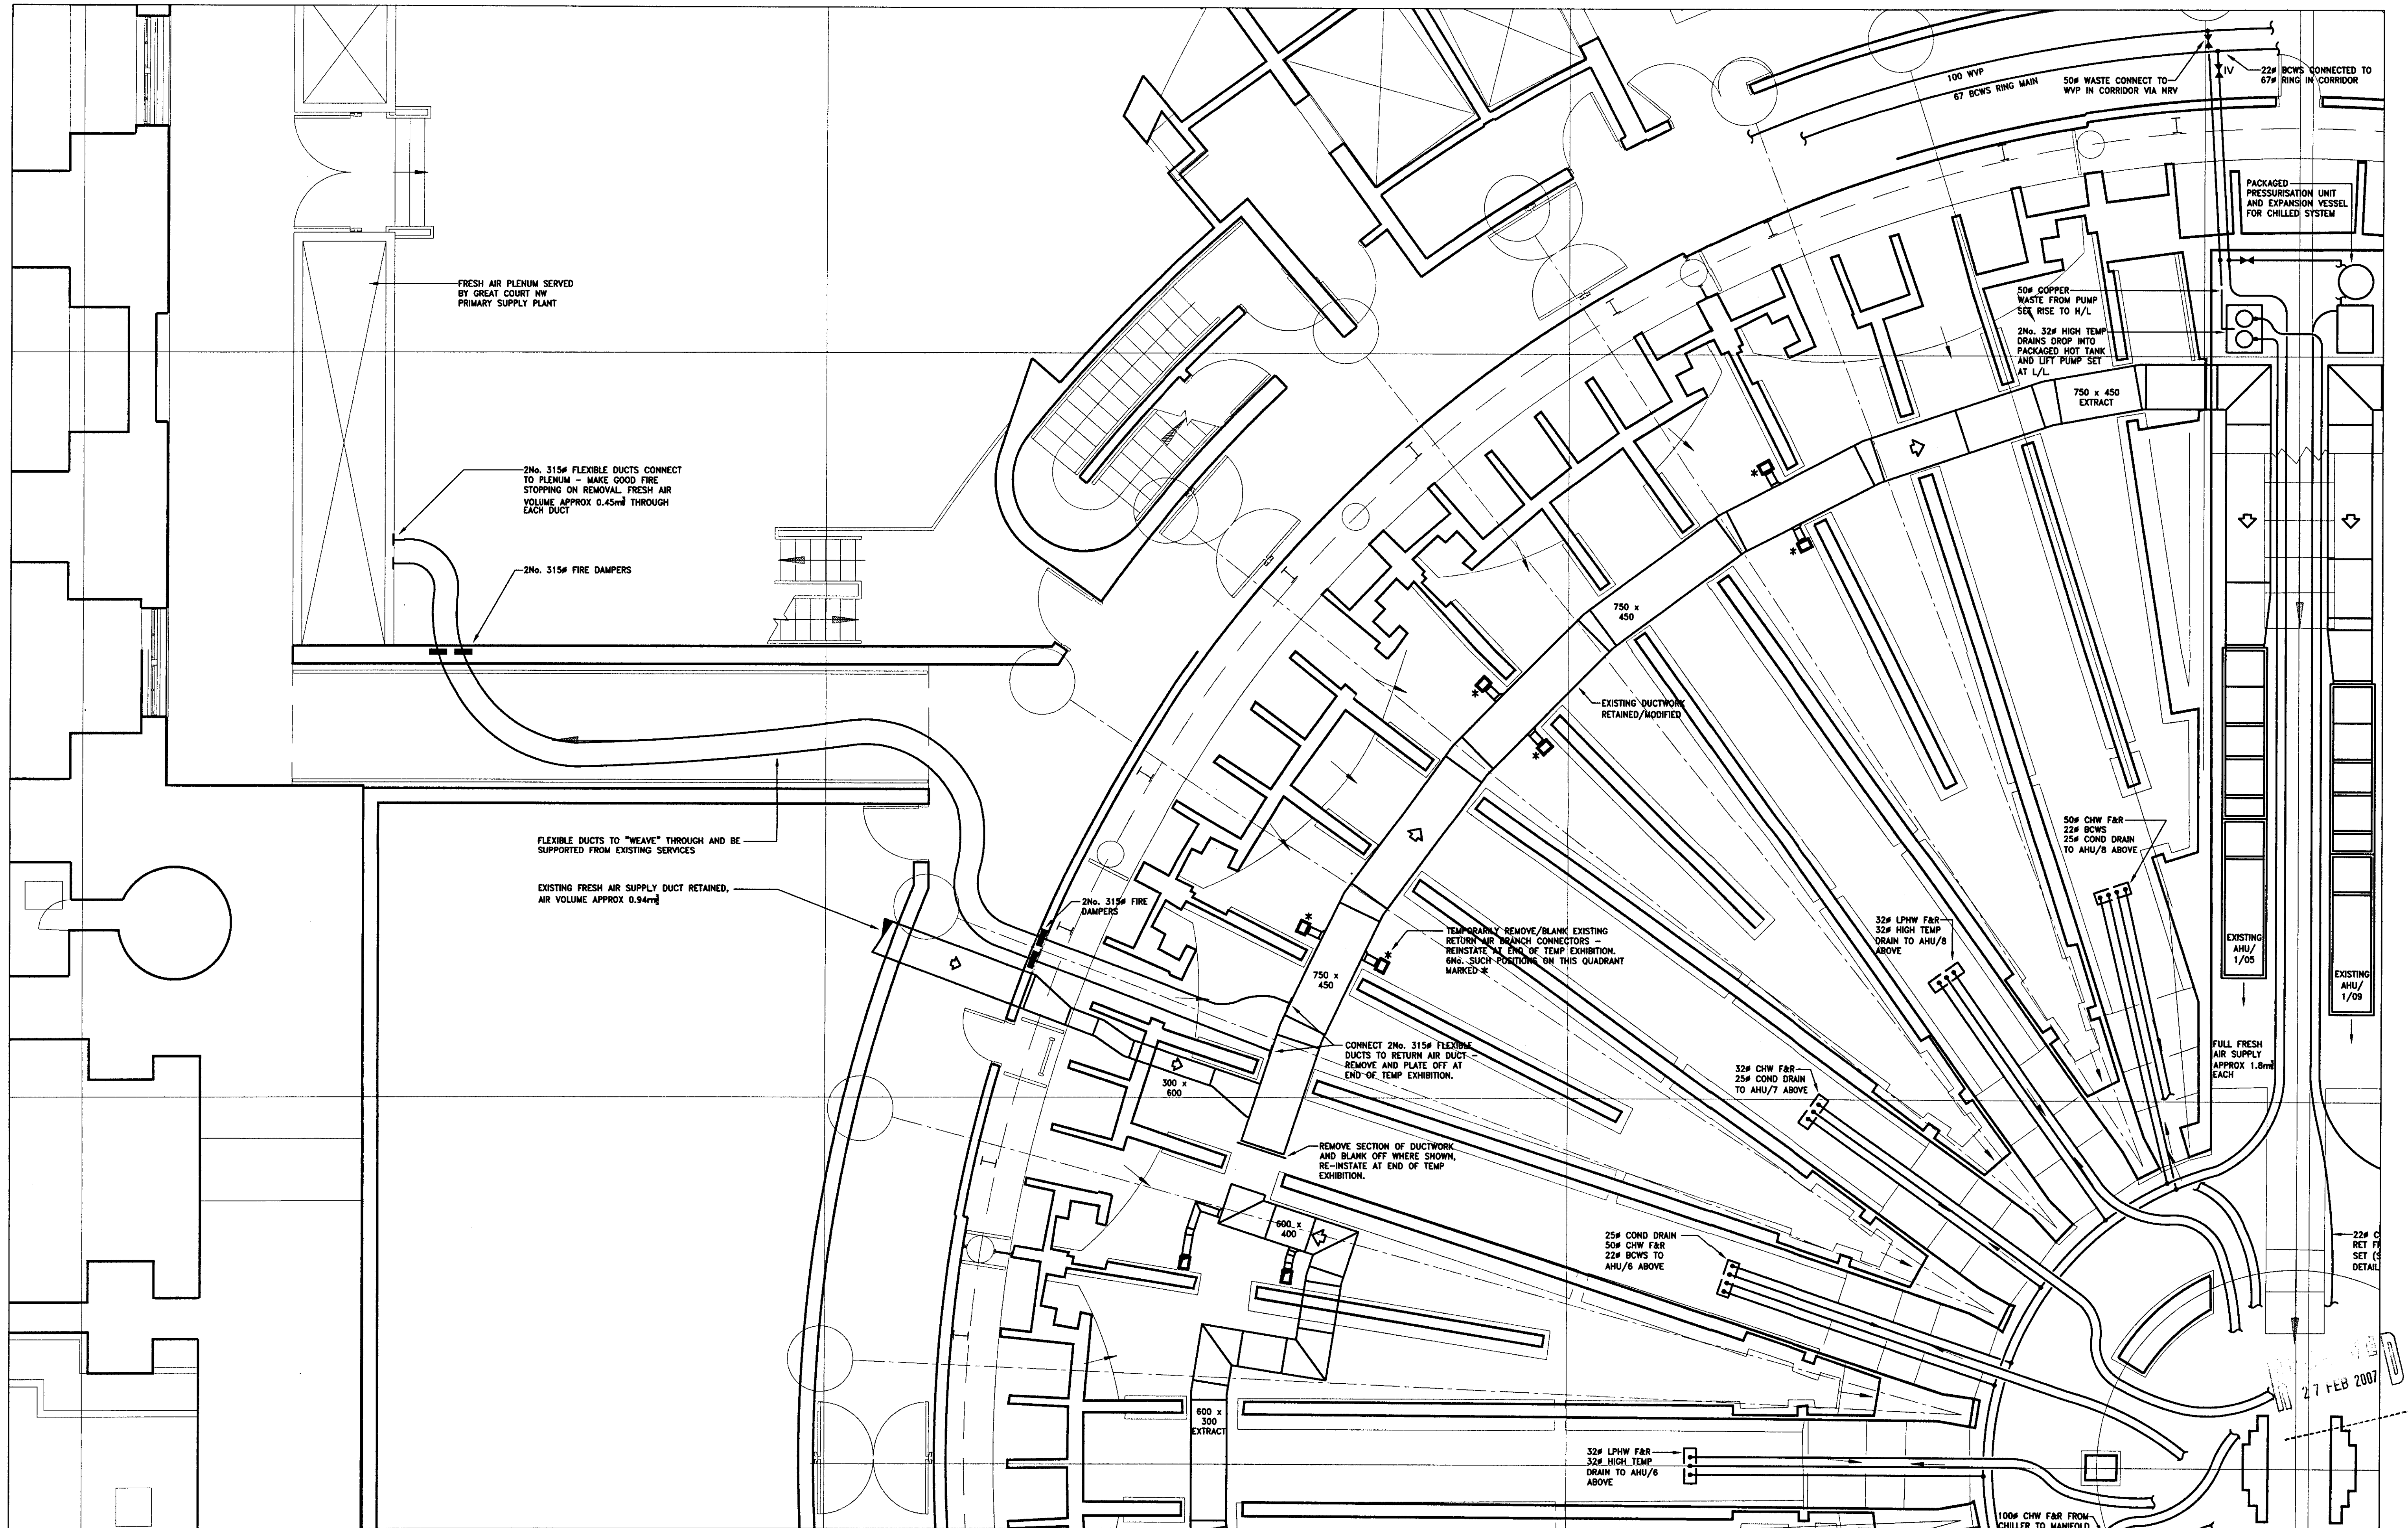
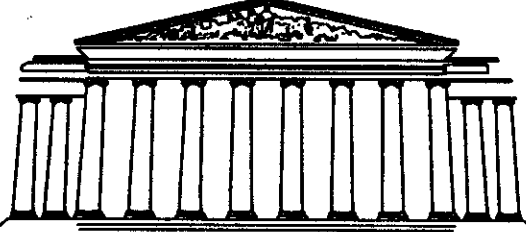


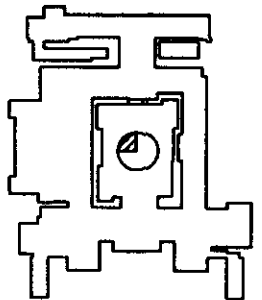

Rev	Date	Modification	Rev	Date	Modification	Rev	Date	Modification	Rev	Date	Modification	Rev	Date	Modification	Rev	Date	Modification
A	08.12.2006	DRAWING M-7103 UPDATED TO REV A															

THE BRITISH MUSEUM  © THE BRITISH MUSEUM		Key: 	Contractor: TGA Consulting Engineers Armadale House, Horton Road, Stevenage, Hertfordshire, SG1 2LX Tel: 01438 314422 Fax: 01438 314423 E-mail: stevenage@tga.co.uk TGA DMD No: M-7104 TGA PWT: A/6322/MDM-7104	Scale: 1:50 (A1) 1:100 (A3)	Title: THE BRITISH MUSEUM, SECTOR G ROUND READING ROOM, TEMPORARY EXHIBITION SPACE LEVEL 1 - NW QUADRANT (RADIAL GRIDS 31-40)	Drawing No. IW560AP-TGA-M-7104	Rev. A
---	--	--	--	--	---	--	------------------