



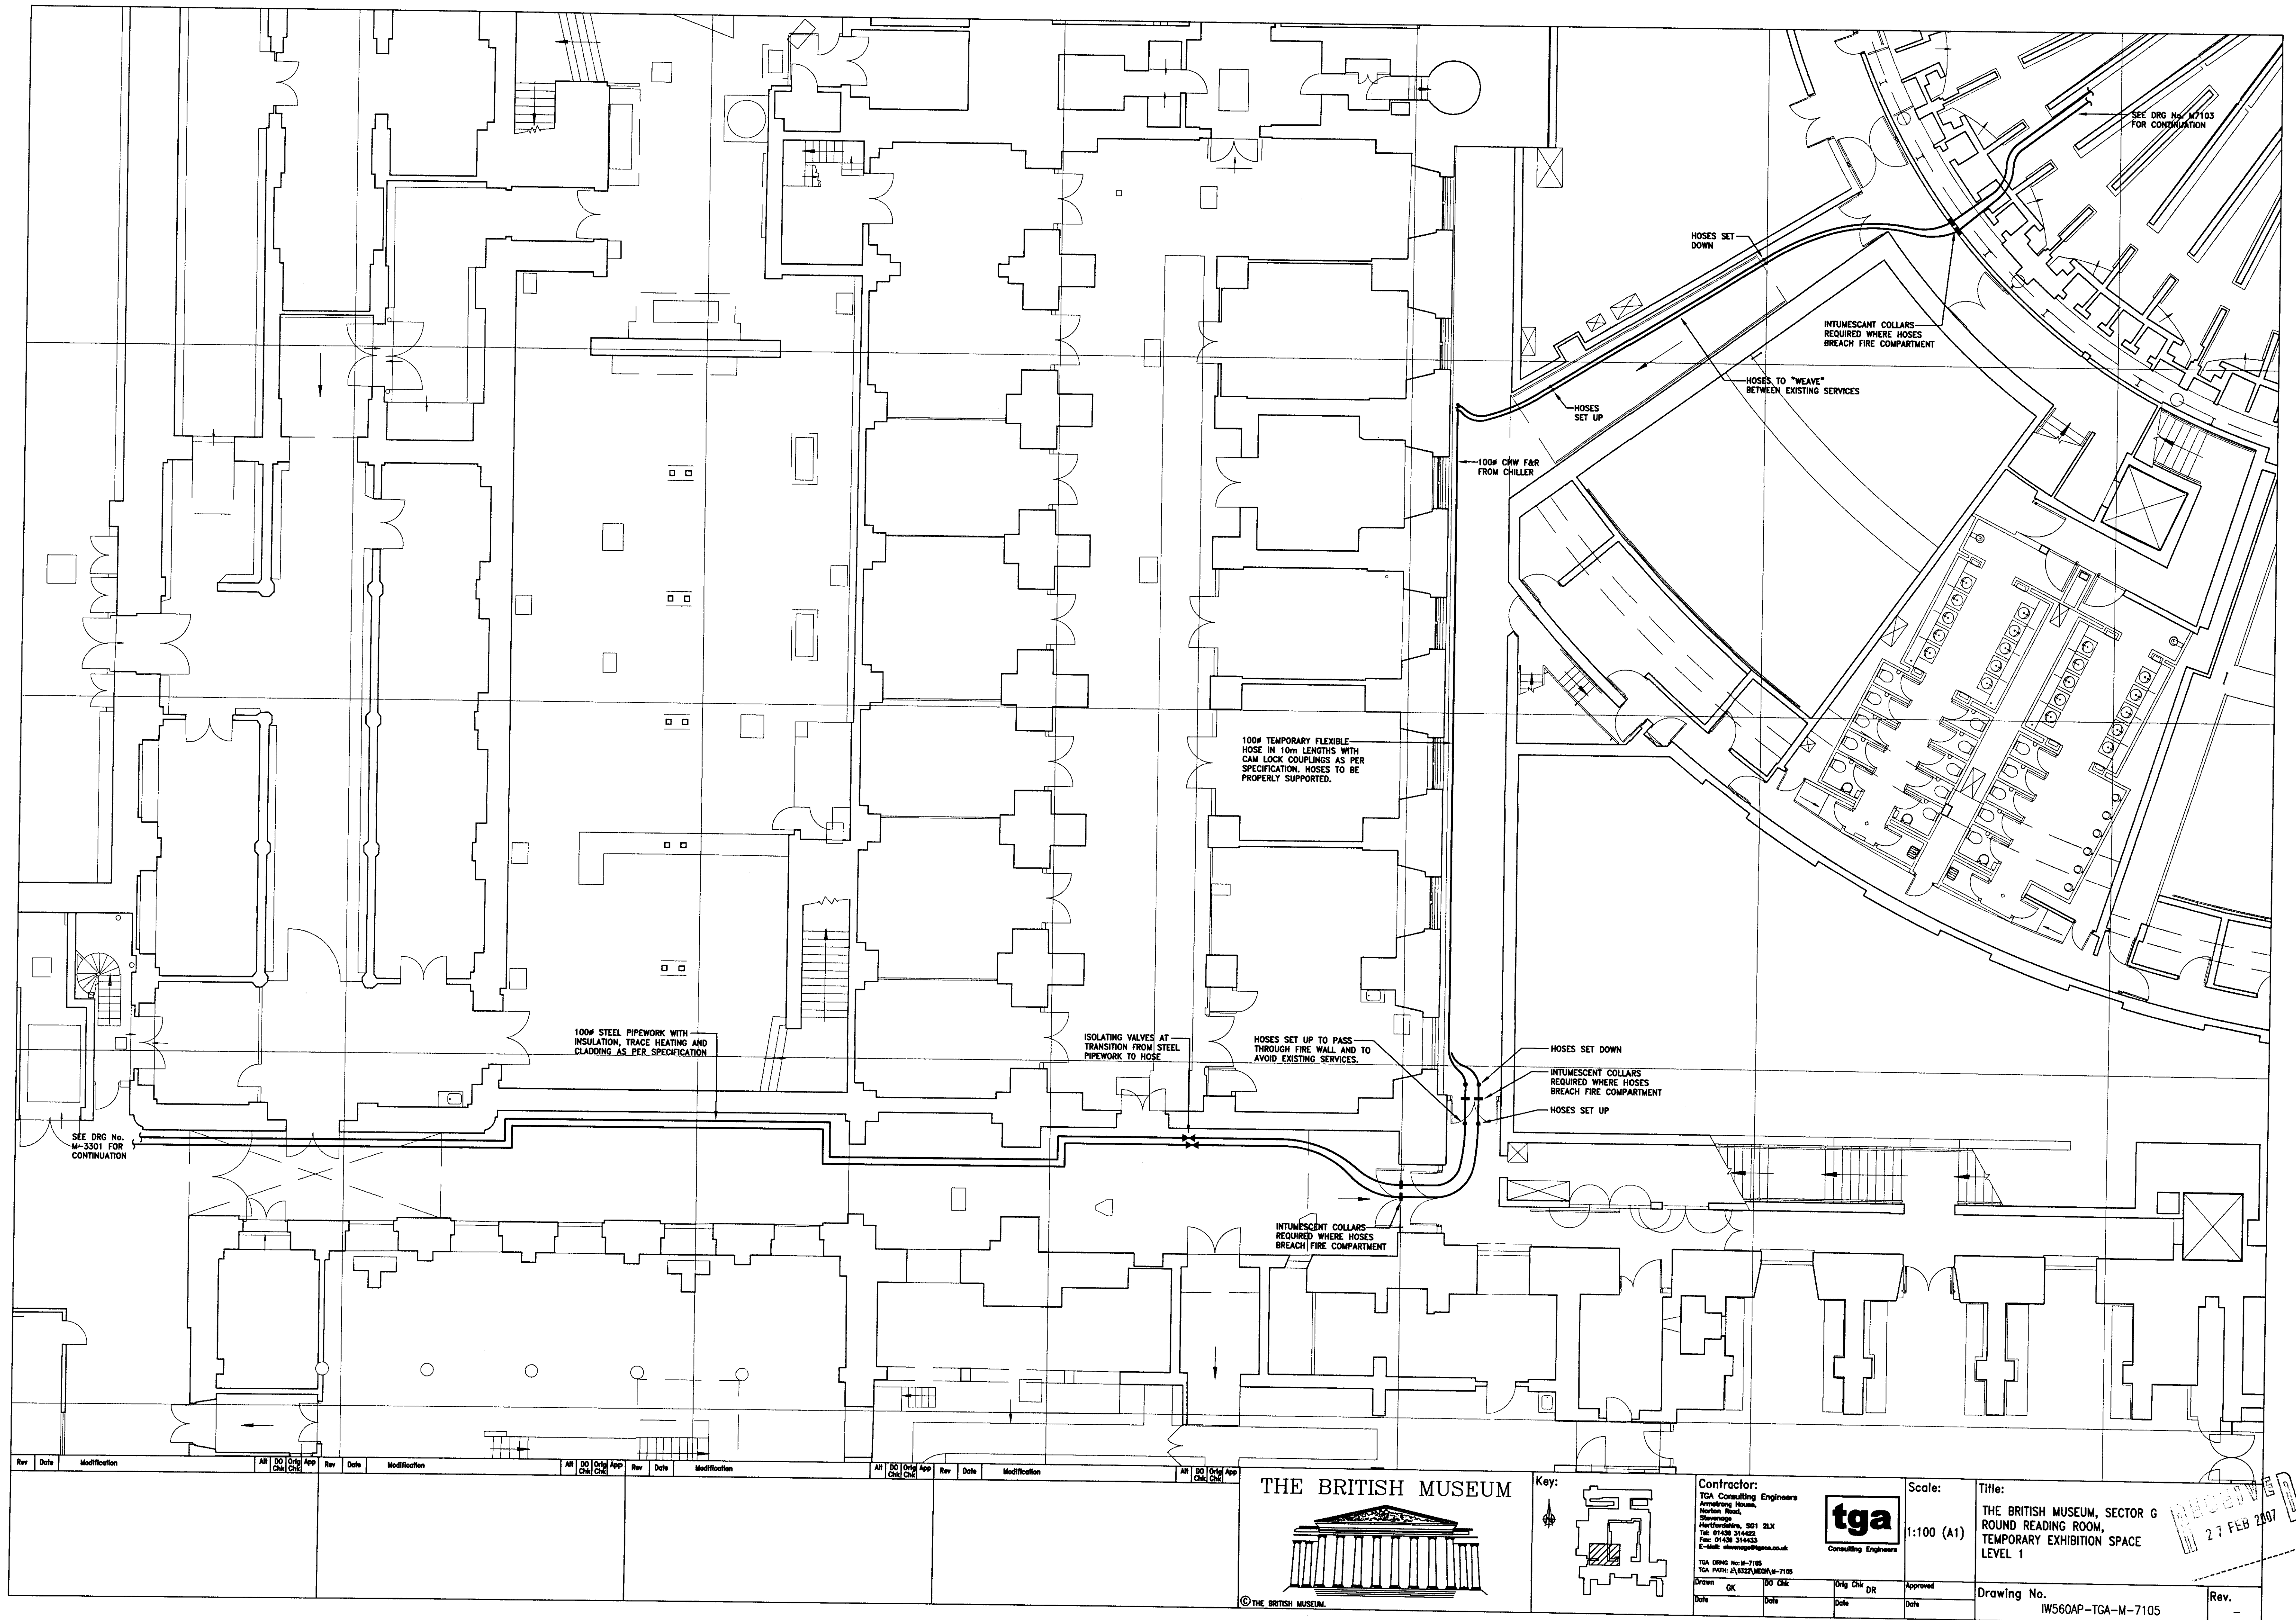


Rev	Date	Modification	Rev	Date	Modification	Rev	Date	Modification	Rev	Date	Modification	Rev	Date	Modification

THE BRITISH MUSEUM

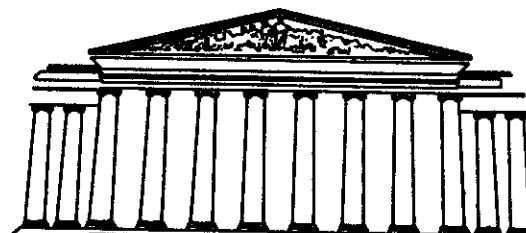

© THE BRITISH MUSEUM

Key:

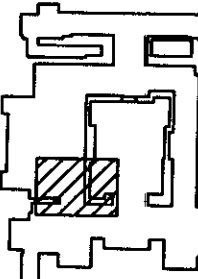

Contractor:
TGA Consulting Engineers
Ardenway House
Horton Road
Stourbridge
Hartfordshire, SG1 2LX
Tel: 01455 314425
Fax: 01455 314423
E-Mail: enquiries@tga.co.uk

TGA Draw No: M-7105
TGA Path: A\ISS2\WCH\A-M-7105

Drawn	OK	100 Chk		Orig Chk	DR	Approved	
Date		Date		Date		Date	

Scale:
1:100 (A1)

Title:
THE BRITISH MUSEUM, SECTOR G
ROUND READING ROOM,
TEMPORARY EXHIBITION SPACE
LEVEL 1

Drawing No.
IW560AP-TGA-M-7105

Rev.

27 FEB 2007