
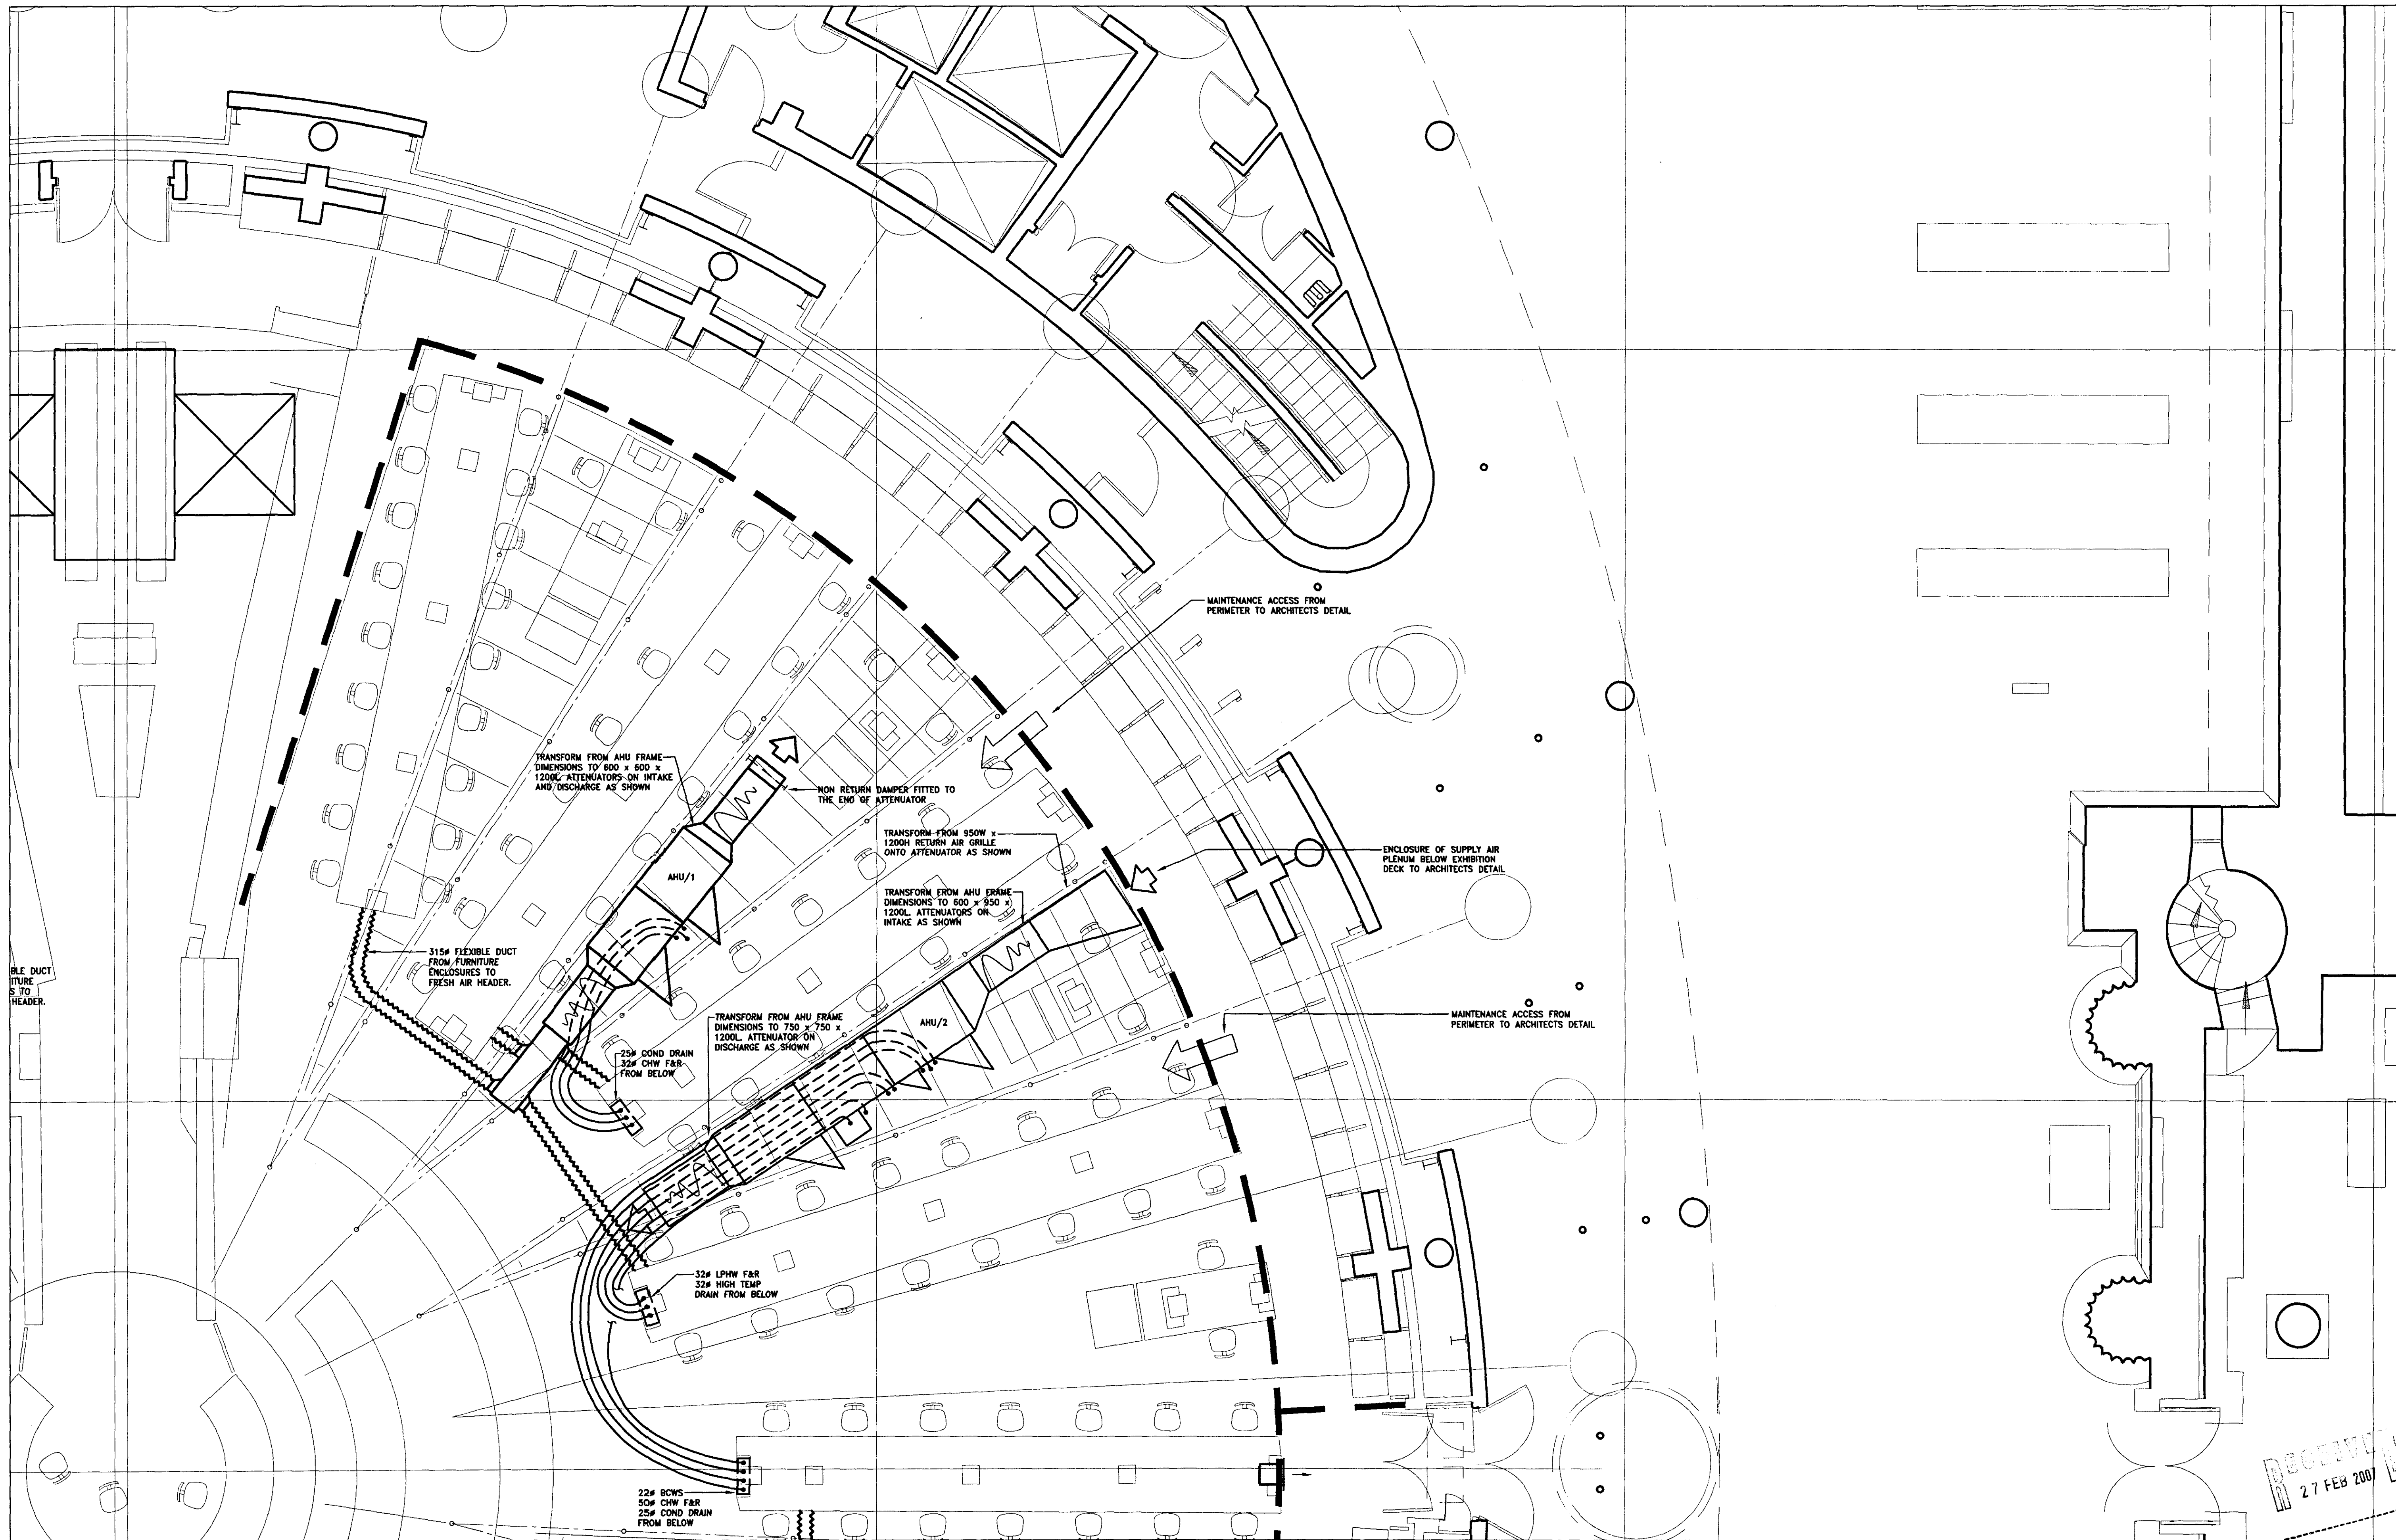
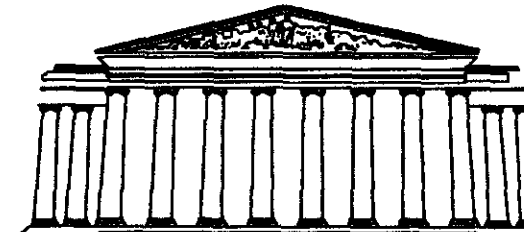


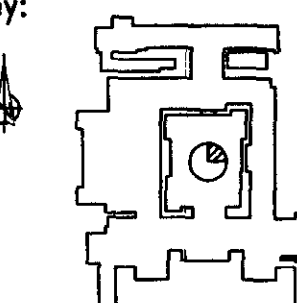

Rev	Date	Modification	Alt	DO	Orig	App	Rev	Date	Modification	Alt	DO	Orig	App	Rev	Date	Modification	Alt	DO	Orig	App
A	08.12.2006	AHU/2 RELOCATED, HOSES AND ACCESS POSITION ADJUSTED TO SUIT. AHU/1 DUCTWORK SIMPLIFIED																		

THE BRITISH MUSEUM		Key:	Contractor:	Scale:	Title:
			TGA Consulting Engineers Armstrong House, Heron Road, Stambridge, Hertfordshire, SG7 2LX Tel: 01438 314422 Fax: 01438 314433 E-Mail: stambridge@tga.co.uk	1:50 (A1) 1:100 (A3)	THE BRITISH MUSEUM, SECTOR G ROUND READING ROOM, TEMPORARY EXHIBITION SPACE LEVEL 2 - NE QUADRANT (RADIAL GRIDS 01-10)
© THE BRITISH MUSEUM			TGA DRWG No: M-7201 TGA PATH: A\5322\MECH\Jm-7201	Drawn: GK Date:	Drawing No. IW560AP-TGA-M-7201
			Orig: CHK Date:	Approved: Date:	Rev. A