



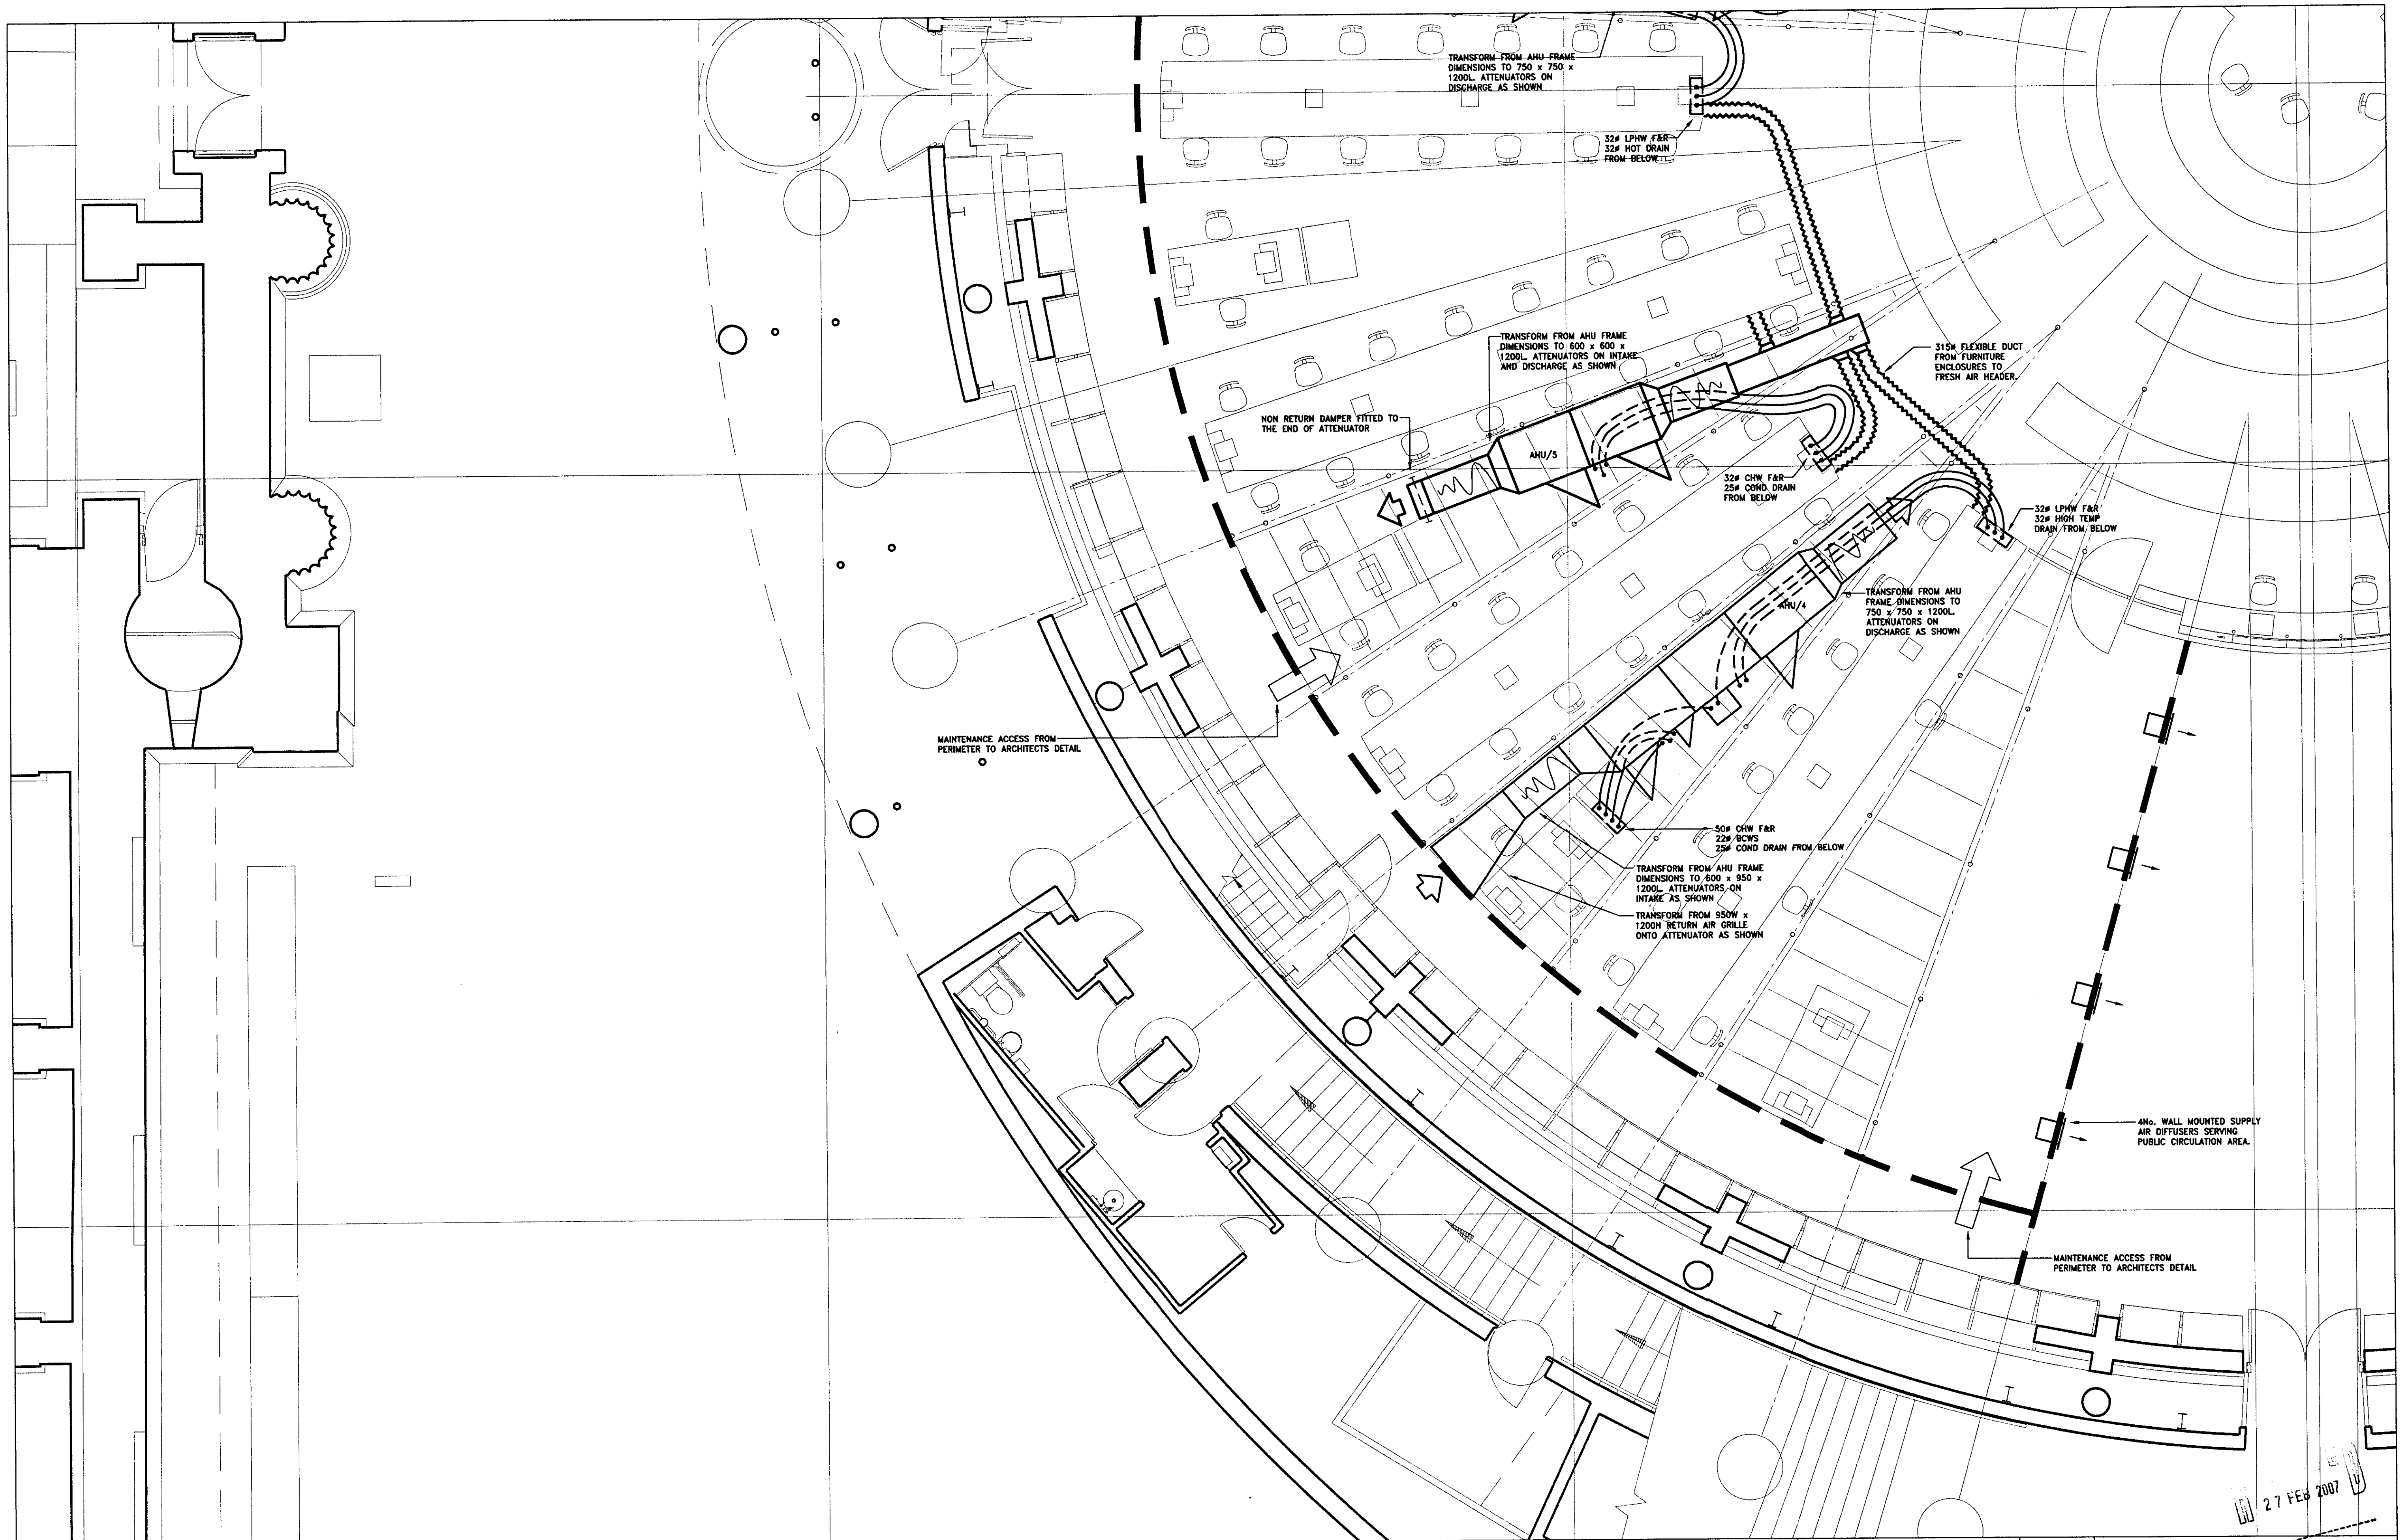

Rev	Date	Modification	Alt	DO	Orig	App	Rev	Date	Modification	Alt	DO	Orig	App	Rev	Date	Modification	Alt	DO	Orig	App
A	08.12.2006	AHU/5 DUCTWORK SIMPLIFIED																		

THE BRITISH MUSEUM

© THE BRITISH MUSEUM

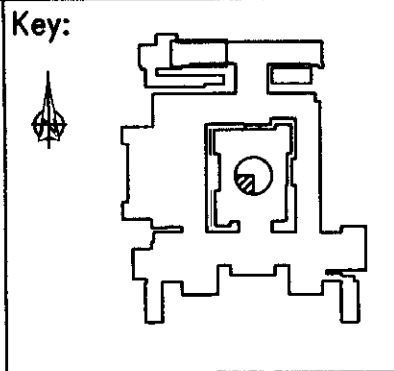

Contractor:
TGA Consulting Engineers
Jennings House,
Hornton Road,
Stonington,
Hartfordshire, SG1 2LX
Tel: 01438 314402
Fax: 01438 314433
E-mail: stonington@tga.co.uk
TGA DRG No: M-7203
TGA PATH: M-7203\TGA-M-7203

Drawn: GK
Date:
100 Chk:
Date:
Orig Chk: DR
Date:
Approved:
Date:

Scale:	Title:	Drawing No.	Rev.
1:50 (A1) 1:100 (A3)	THE BRITISH MUSEUM, SECTOR G ROUND READING ROOM, TEMPORARY EXHIBITION SPACE LEVEL 2 - SW QUADRANT (RADIAL GRIDS 21-30)		
IW560AP-TGA-M-7203		A	