



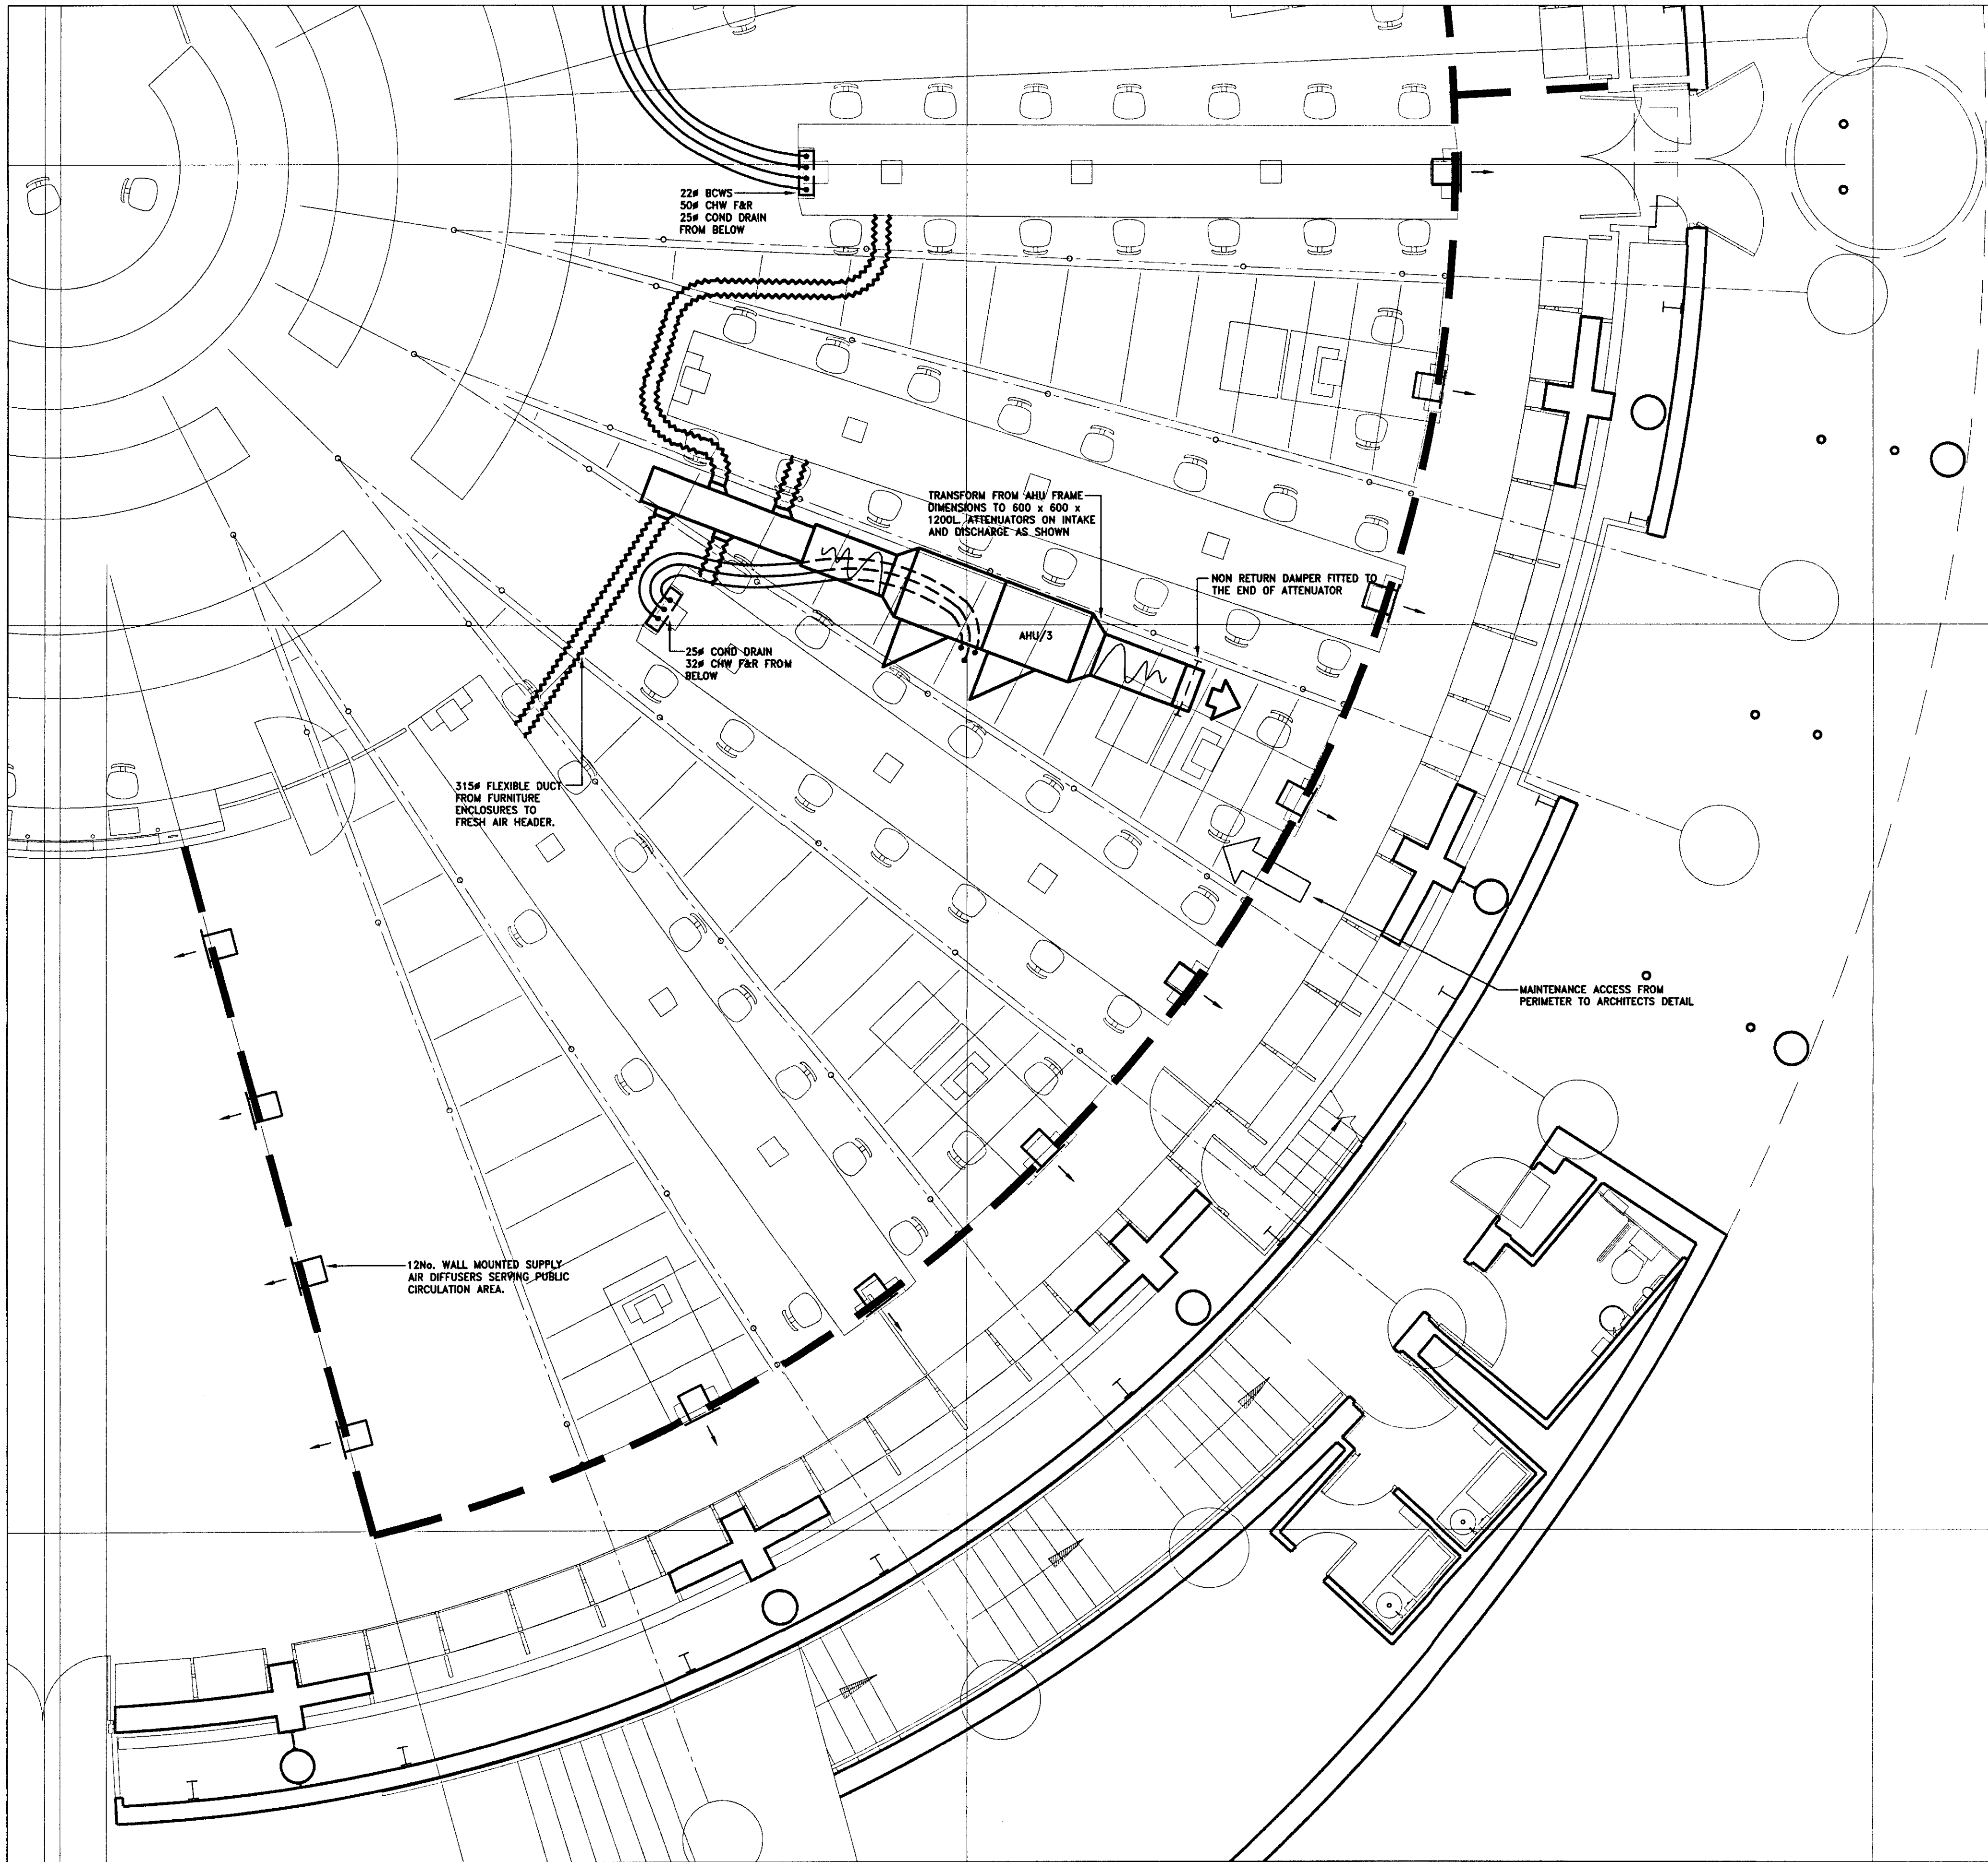

NOTES
1) THE WALL MOUNTED DIFFUSERS SELECTED ARE KRANTZ Q-WR-DN125 RATED FOR 27 l/s @ 25Pa. EACH DIFFUSER IS 125mm DIAMETER.

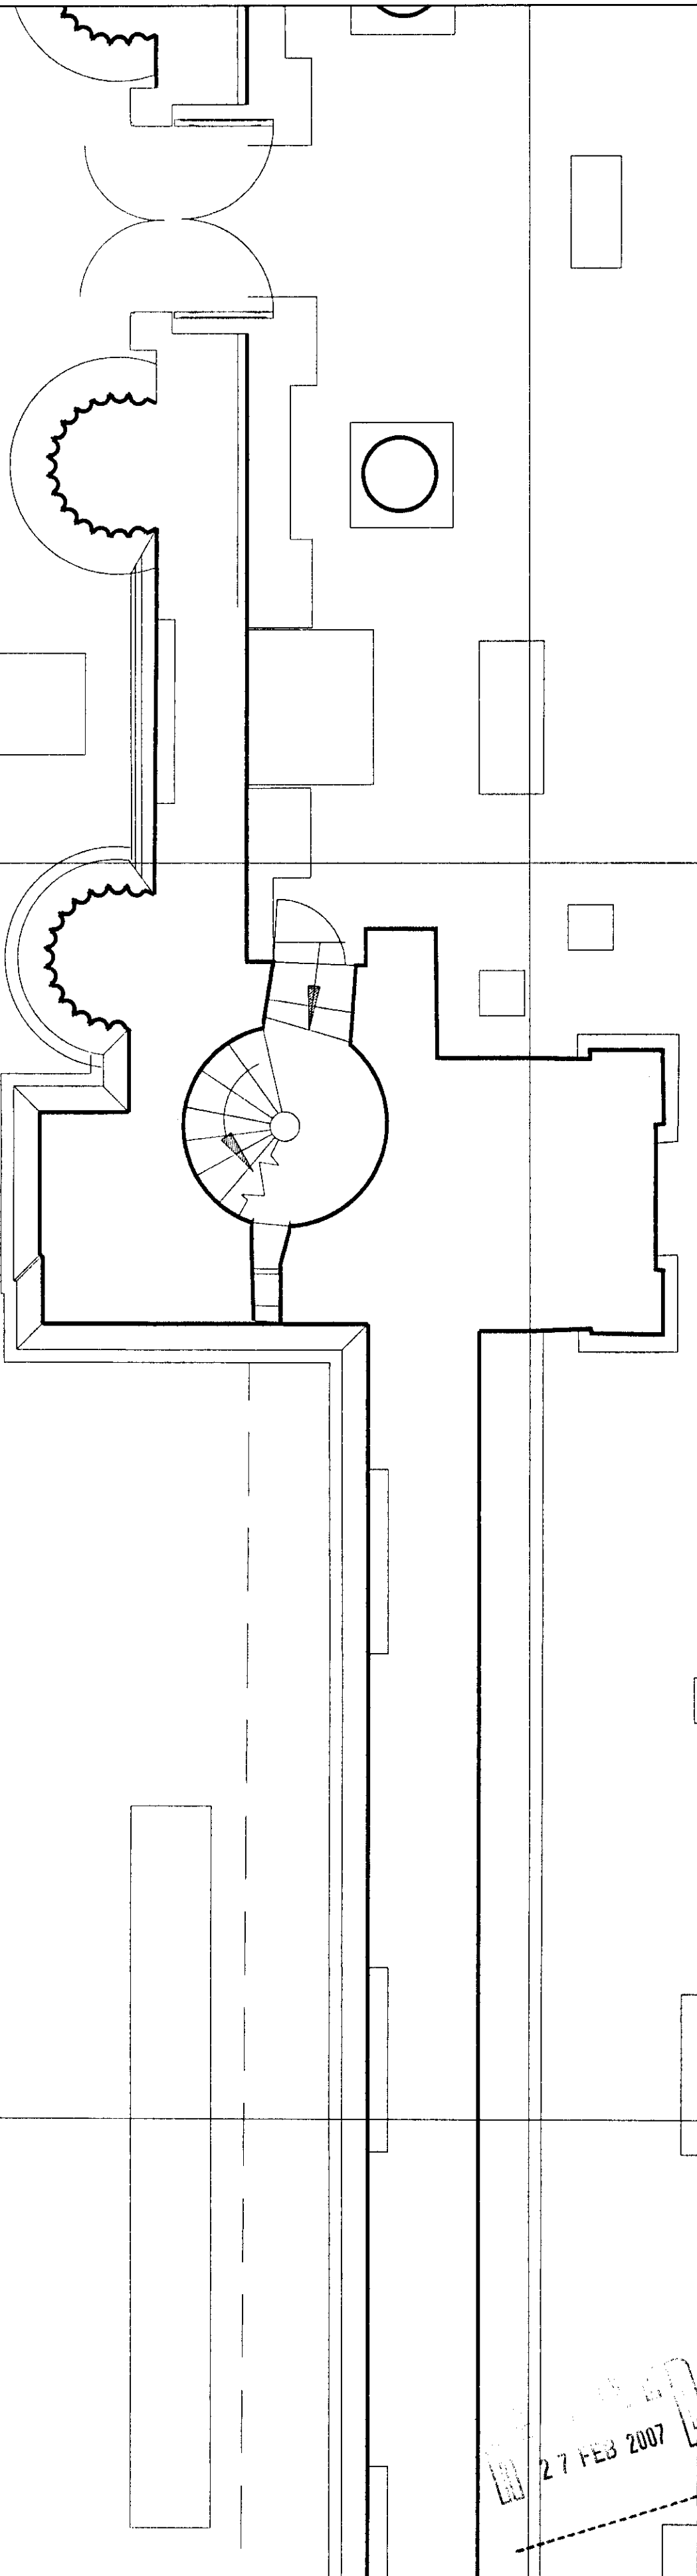

27 FEB 2007


Rev	Date	Modification	Alt	DO	Chk	App	Rev	Date	Modification	Alt	DO	Chk	App	Rev	Date	Modification	Alt	DO	Chk	App
A	08.12.2006	AHU/3 DUCTWORK SIMPLIFIED																		

THE BRITISH MUSEUM



© THE BRITISH MUSEUM

Key:

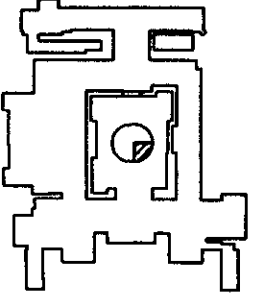

Contractor:
TGA Consulting Engineers
Armsring House,
Norton Road,
Stonington,
Hartfordshire, SG1 2LX
Tel: 01438 314422
Fax: 01438 314433
E-Mail: stonington@tga.co.uk

TGA DRG No: M-7202
TGA PART: 21/6222/MS/M-7202

Drawn: GK
Date:
Chk:
Date:
App:
Date:
DR:
Date:
Approved:
Date:

Scale:
1:50 (A1)
1:100 (A3)

Title:
THE BRITISH MUSEUM, SECTOR G
ROUND READING ROOM,
TEMPORARY EXHIBITION SPACE
LEVEL 2 - SE QUADRANT
(RADIAL GRIDS 11-20)

Drawing No.
IW560AP-TGA-M-7202

Rev.
A