


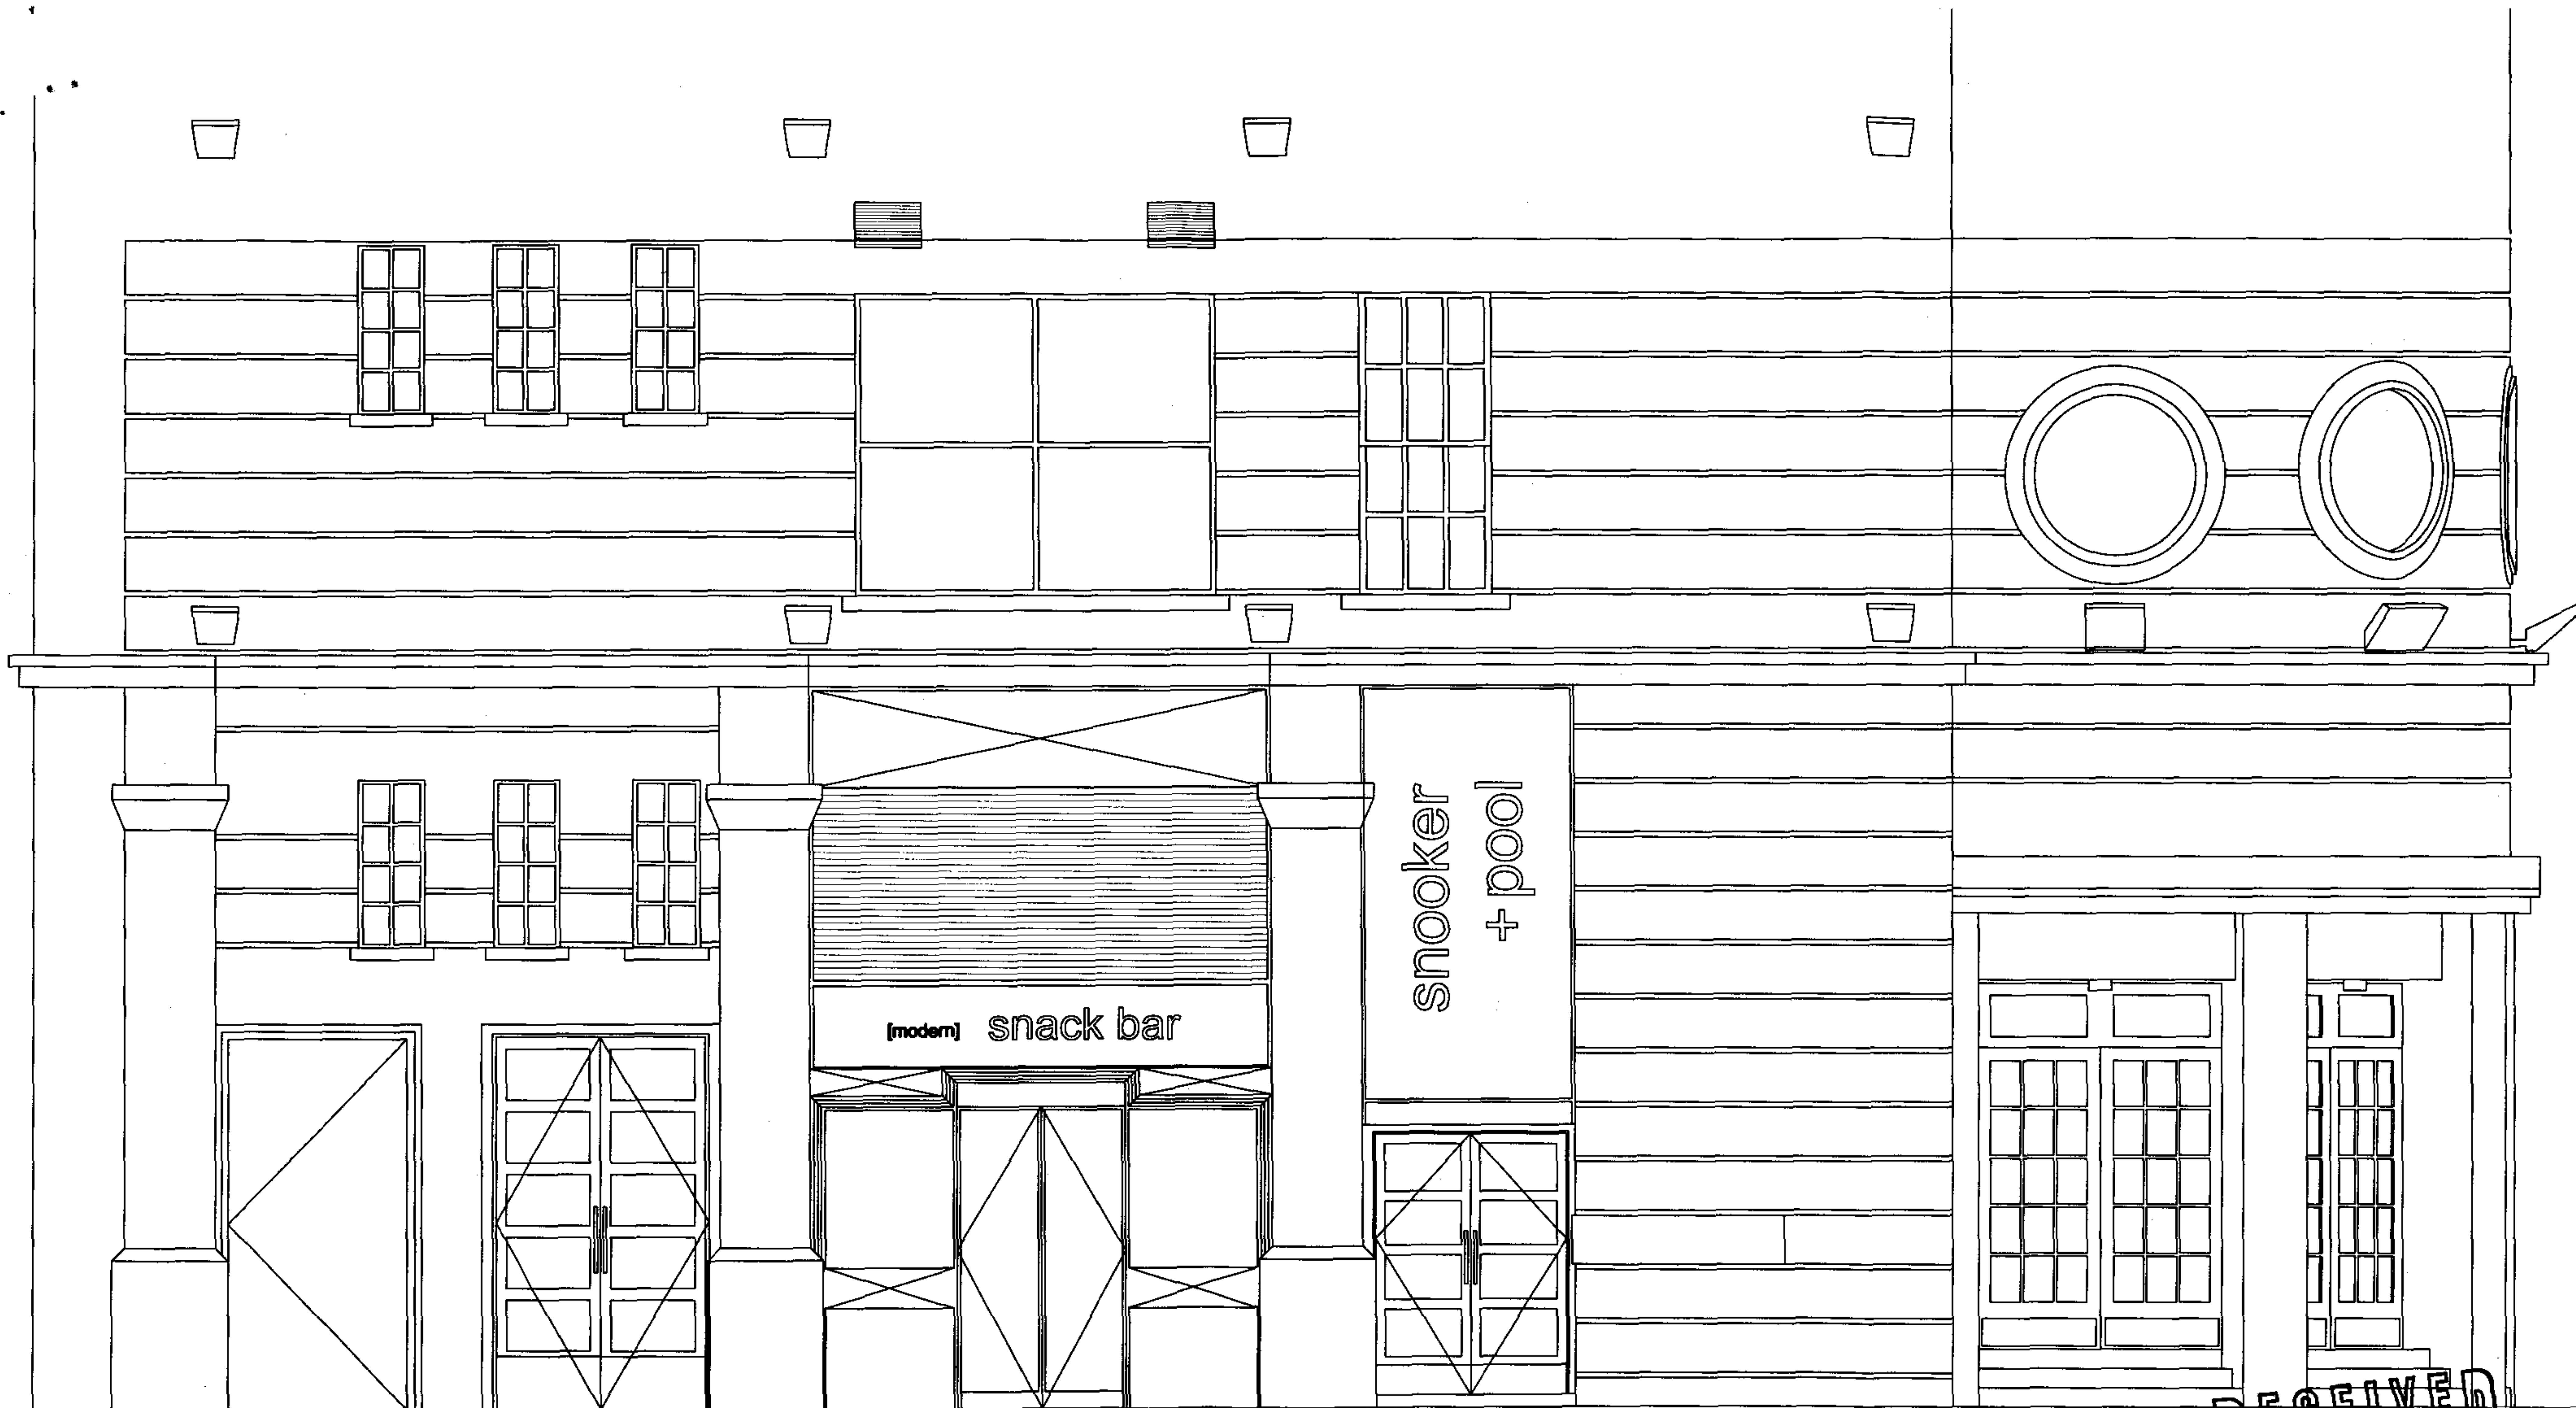

RECEIVED
- 1 MAR 2007



dtwo design ltd
studio 211,
134-146 curtain rd
shoreditch
london, EC2A 3AR

THIS DRAWING REMAINS THE PROPERTY OF DTWO DESIGN LIMITED AND MAY NOT BE
COPIED OR REPRODUCED IN ANY WAY WITHOUT PRIOR WRITTEN PERMISSION

PROJECT
SCALA 000/86.

CLIENT
RYAN BISSETT

GENERAL DRAWING NOTES:

- 0.2 CHECK ALL DIMENSIONS ON SITE
- 0.3 EXECUTE ALL WORK IN ACCORDANCE WITH RELEVANT BUILDING
REGULATIONS, BRITISH STANDARDS AND BYE-LAWS

SCALE
1:50
ALL MEASUREMENTS IN MM

DATE
25.MARCH.2006

PROJECT NO
000/86
DRAWING NO
0000/01

SCHEME
/A

DRAWN
BY
D.TAYLOR

REVISION A - - - - -

EXISTING NORTH FACING
ELEVATION

Dtwo Design Ltd
134-146 Curtain Road
Shoreditch
London
EC2A 3AR

Tel: +44 (0) 207 193 5457
Fax: +44 (0) 871 277 5847
E: info@dtwodesign.com
W: www.dtwodesign.com

DRAWING
CHECKED BY:

DATE CHECKED: