
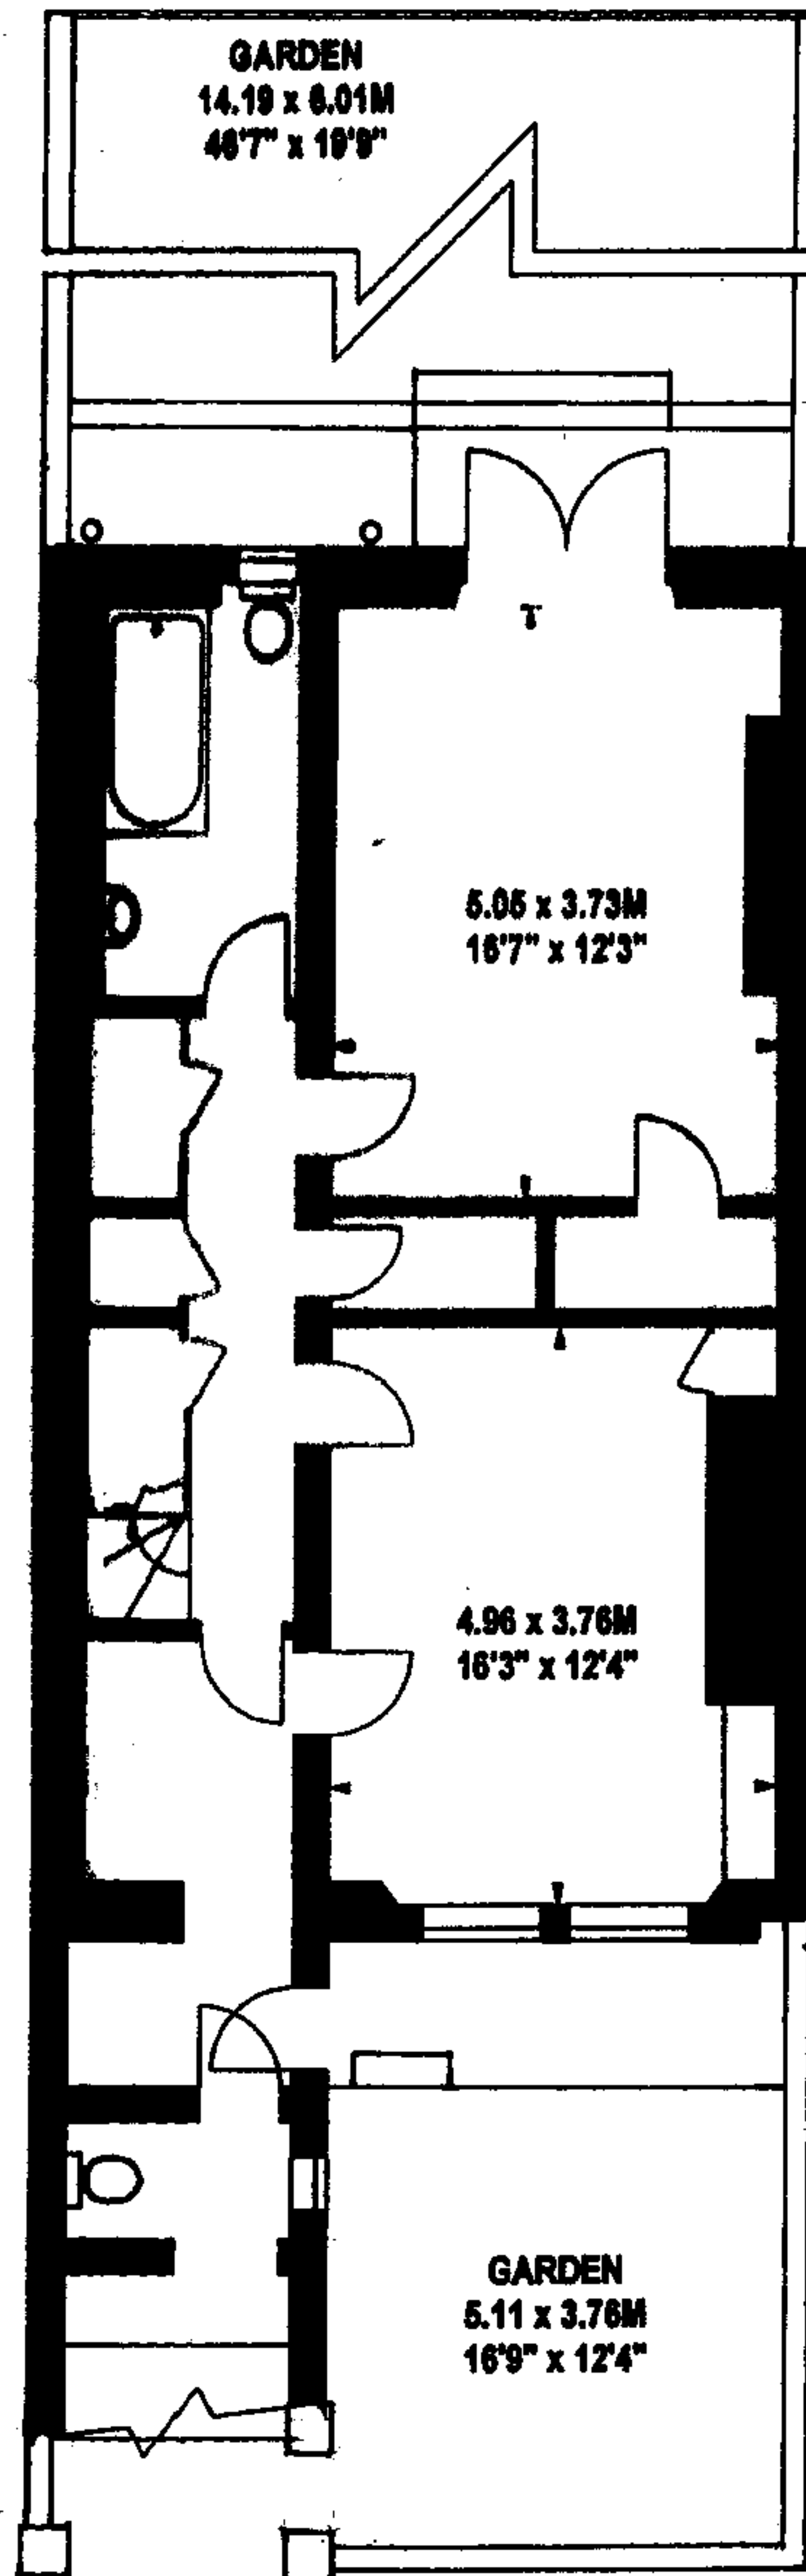



North Villas, NW1

Approximate gross internal area


308 sq m / 3315 sq ft

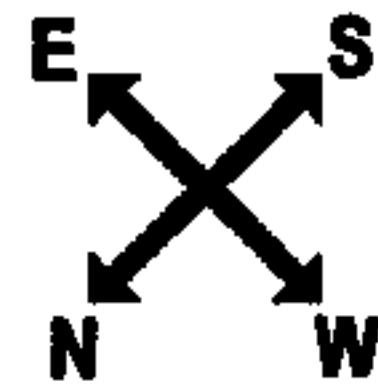


Lower Ground Floor

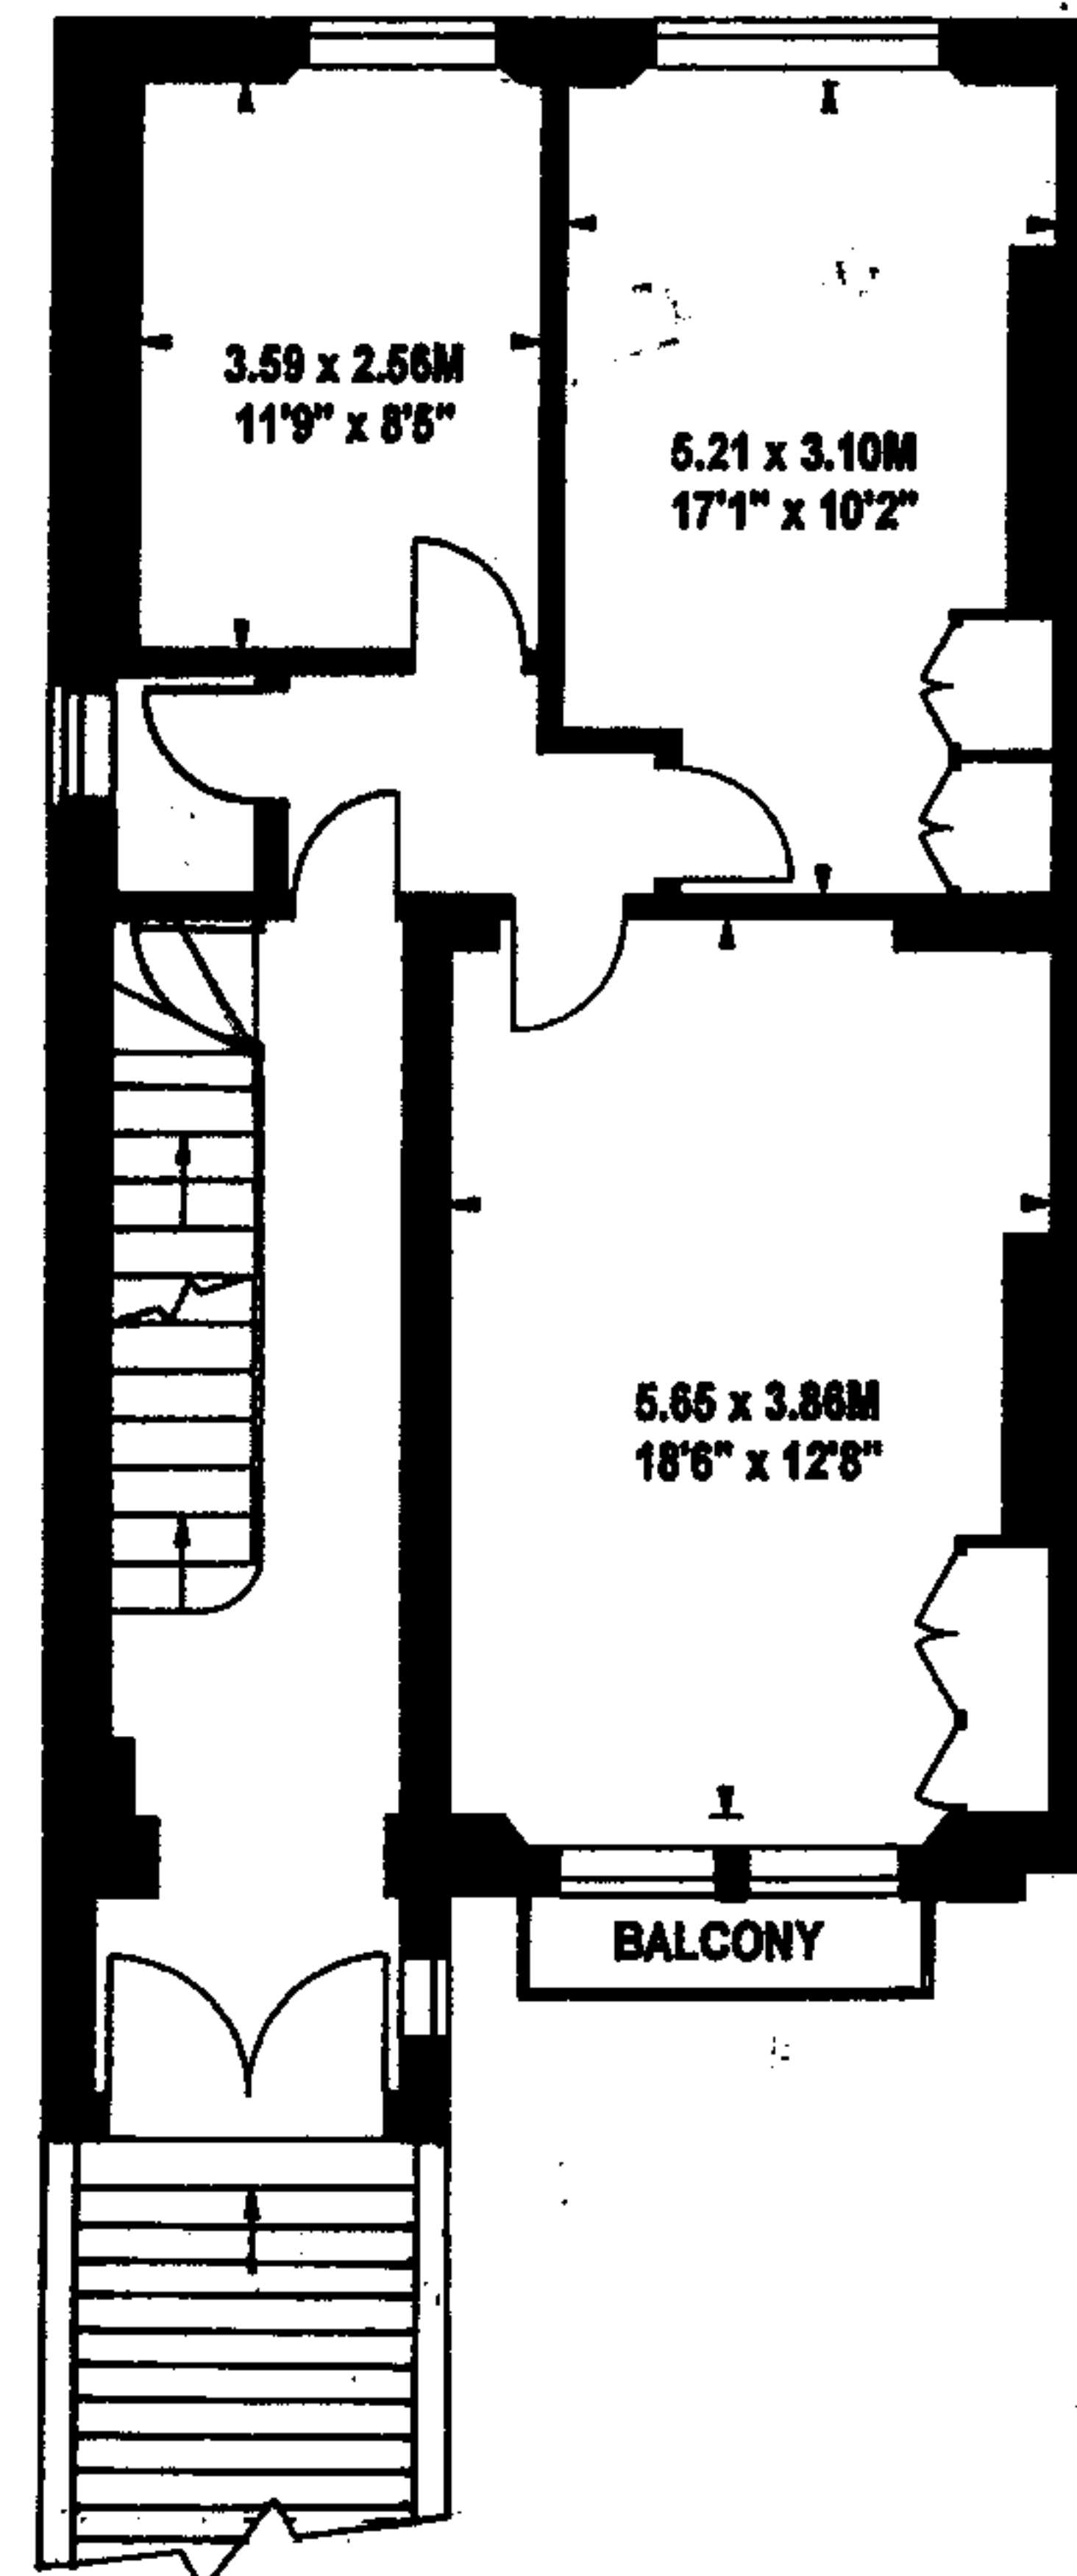

Raised Ground Floor

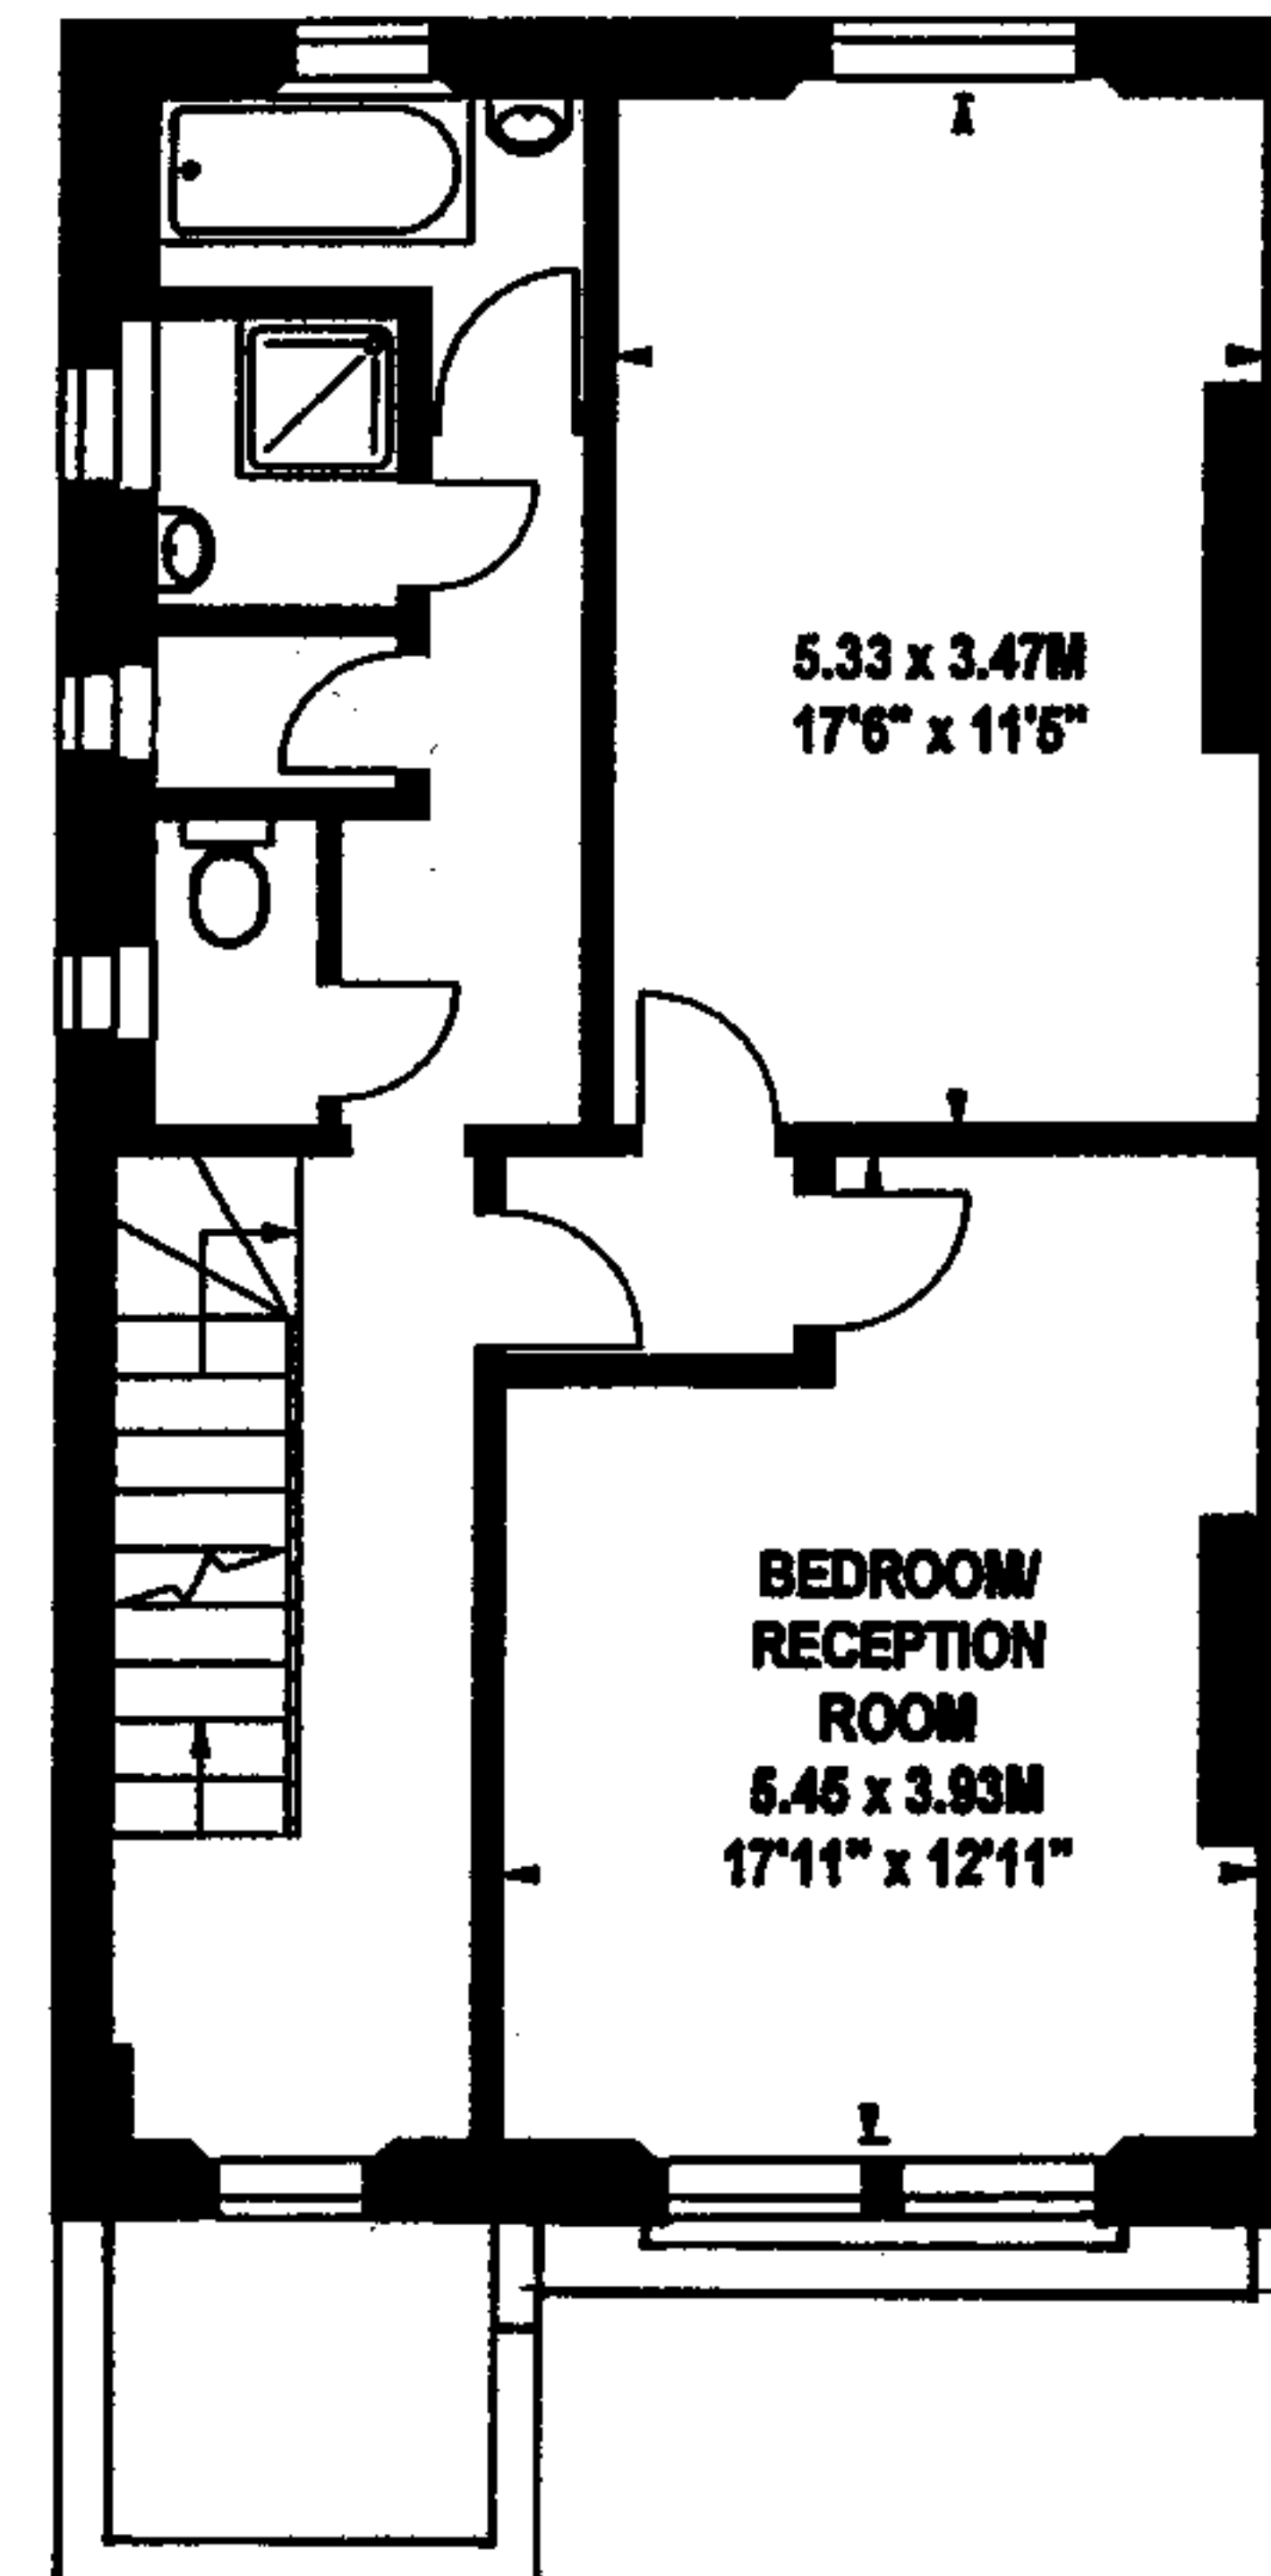


First Floor

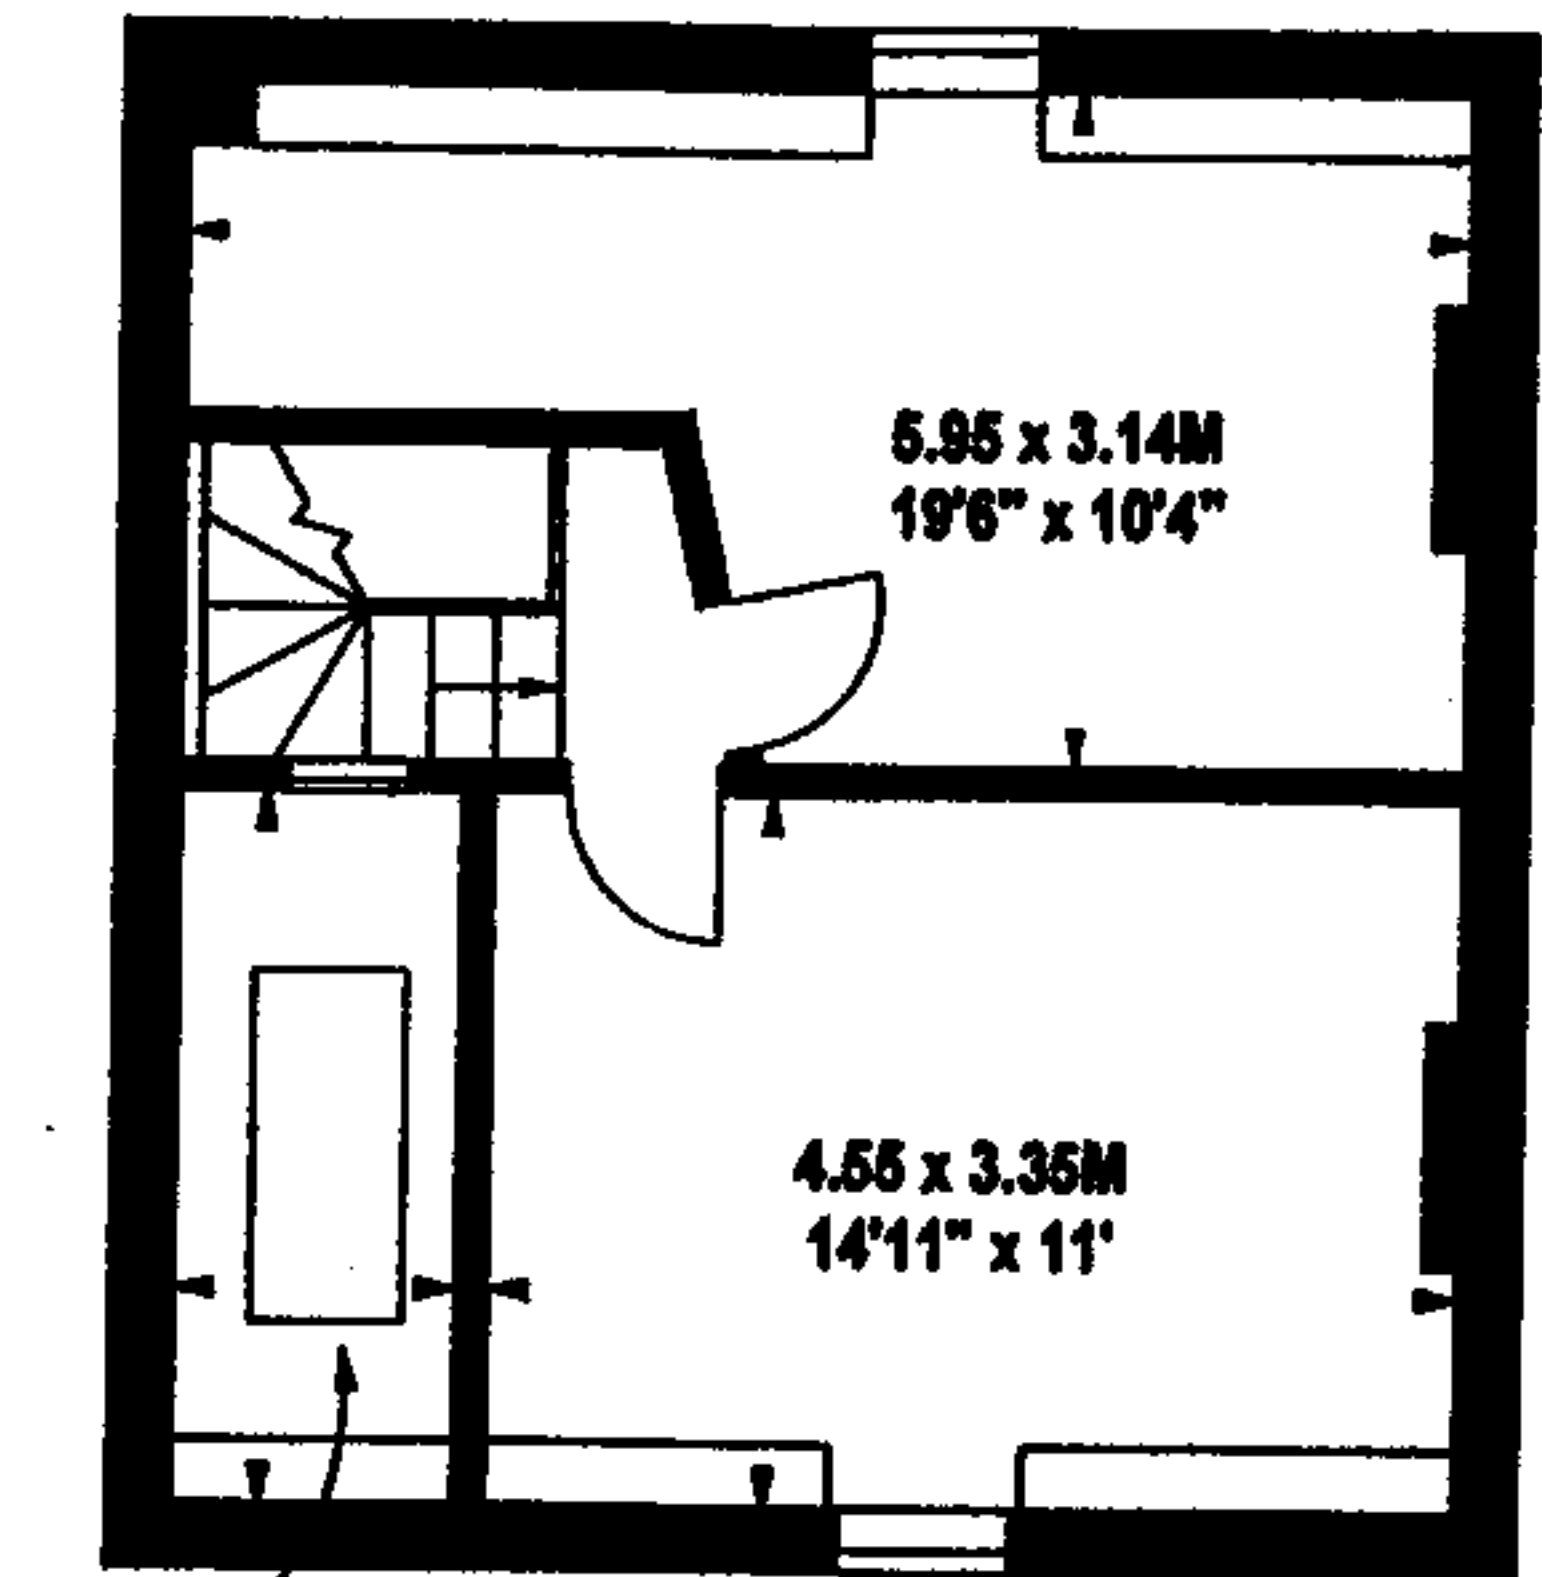

3.35 x 1.31M
11' x 4'4"

Third Floor

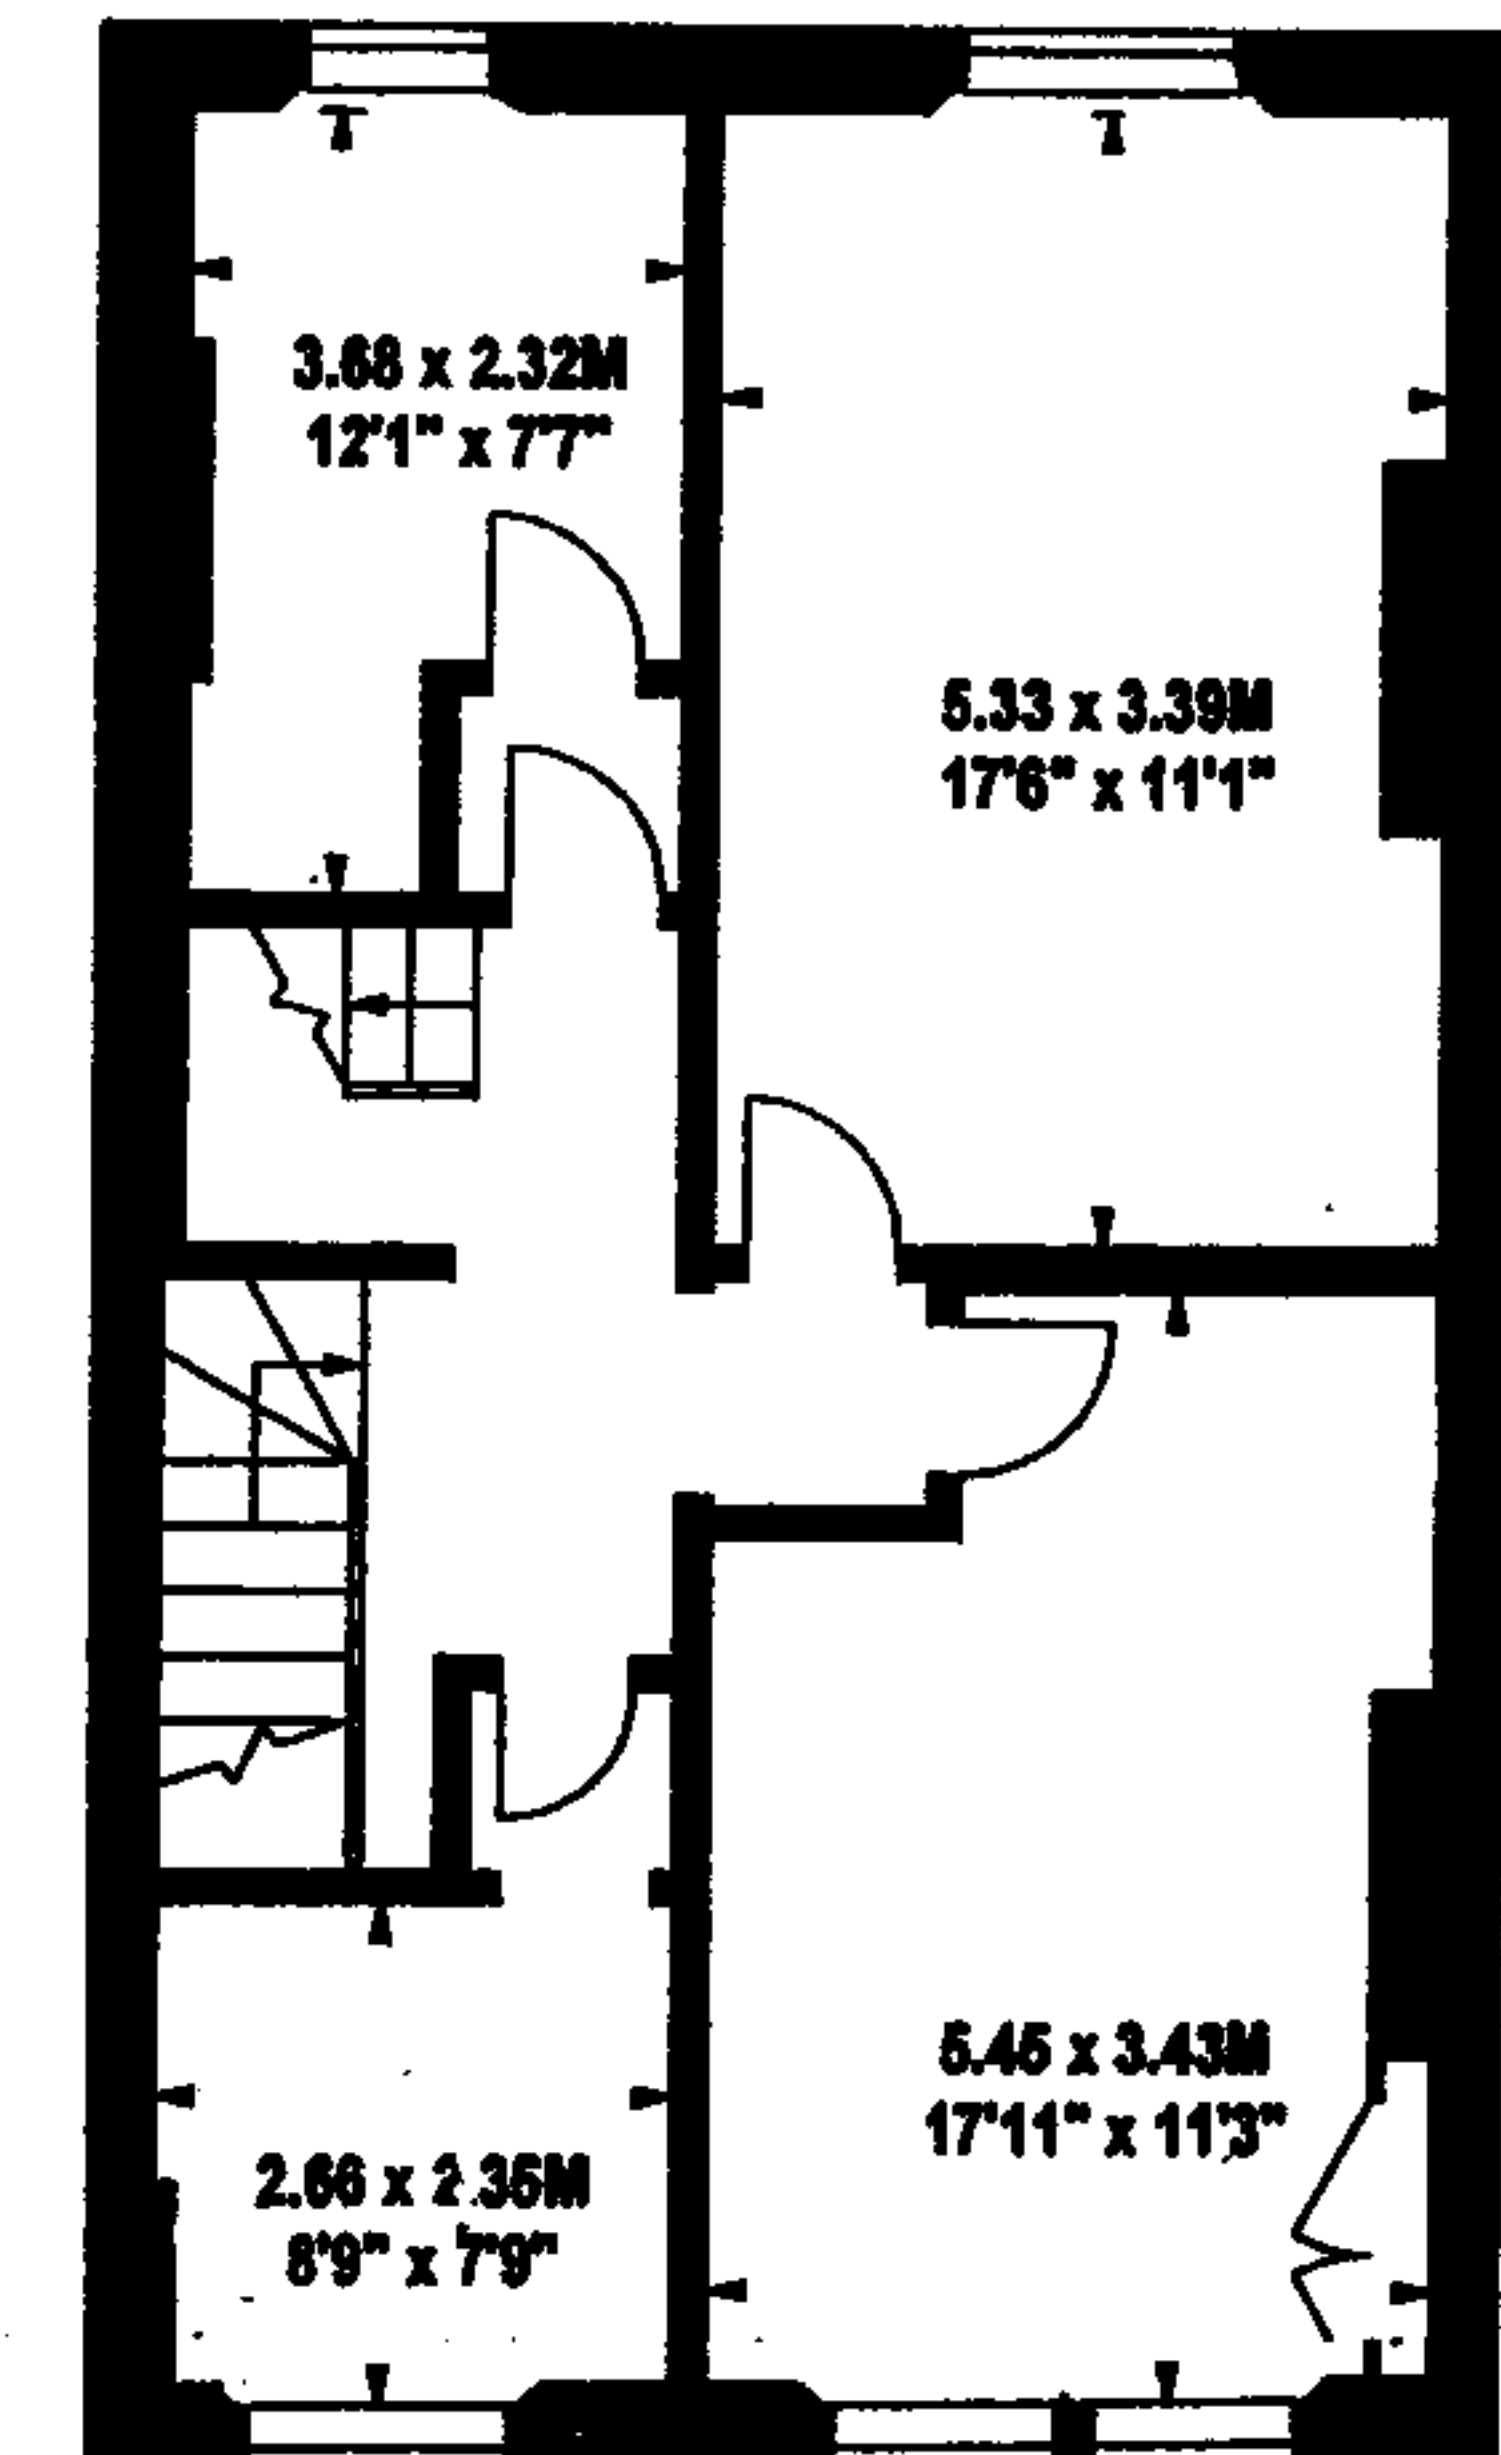


Second Floor

RECEIVED
05 FEB 2007

ARCHITECT			
CHARLES KHOO - PROGETTI, 109 CHETWYND ROAD			
LONDON NW5 1DA		TEL 020 7482 5996	
JOB TITLE			
26 NORTH VILLAS		LONDON NW1	
DRAWING TITLE		DRAWN BY	DATE
EXISTING PLANS			28.12.2006
		SCALE	
		1:100	
		JOB NO	DWG NO
		223	1

PROJ: 223 / 5

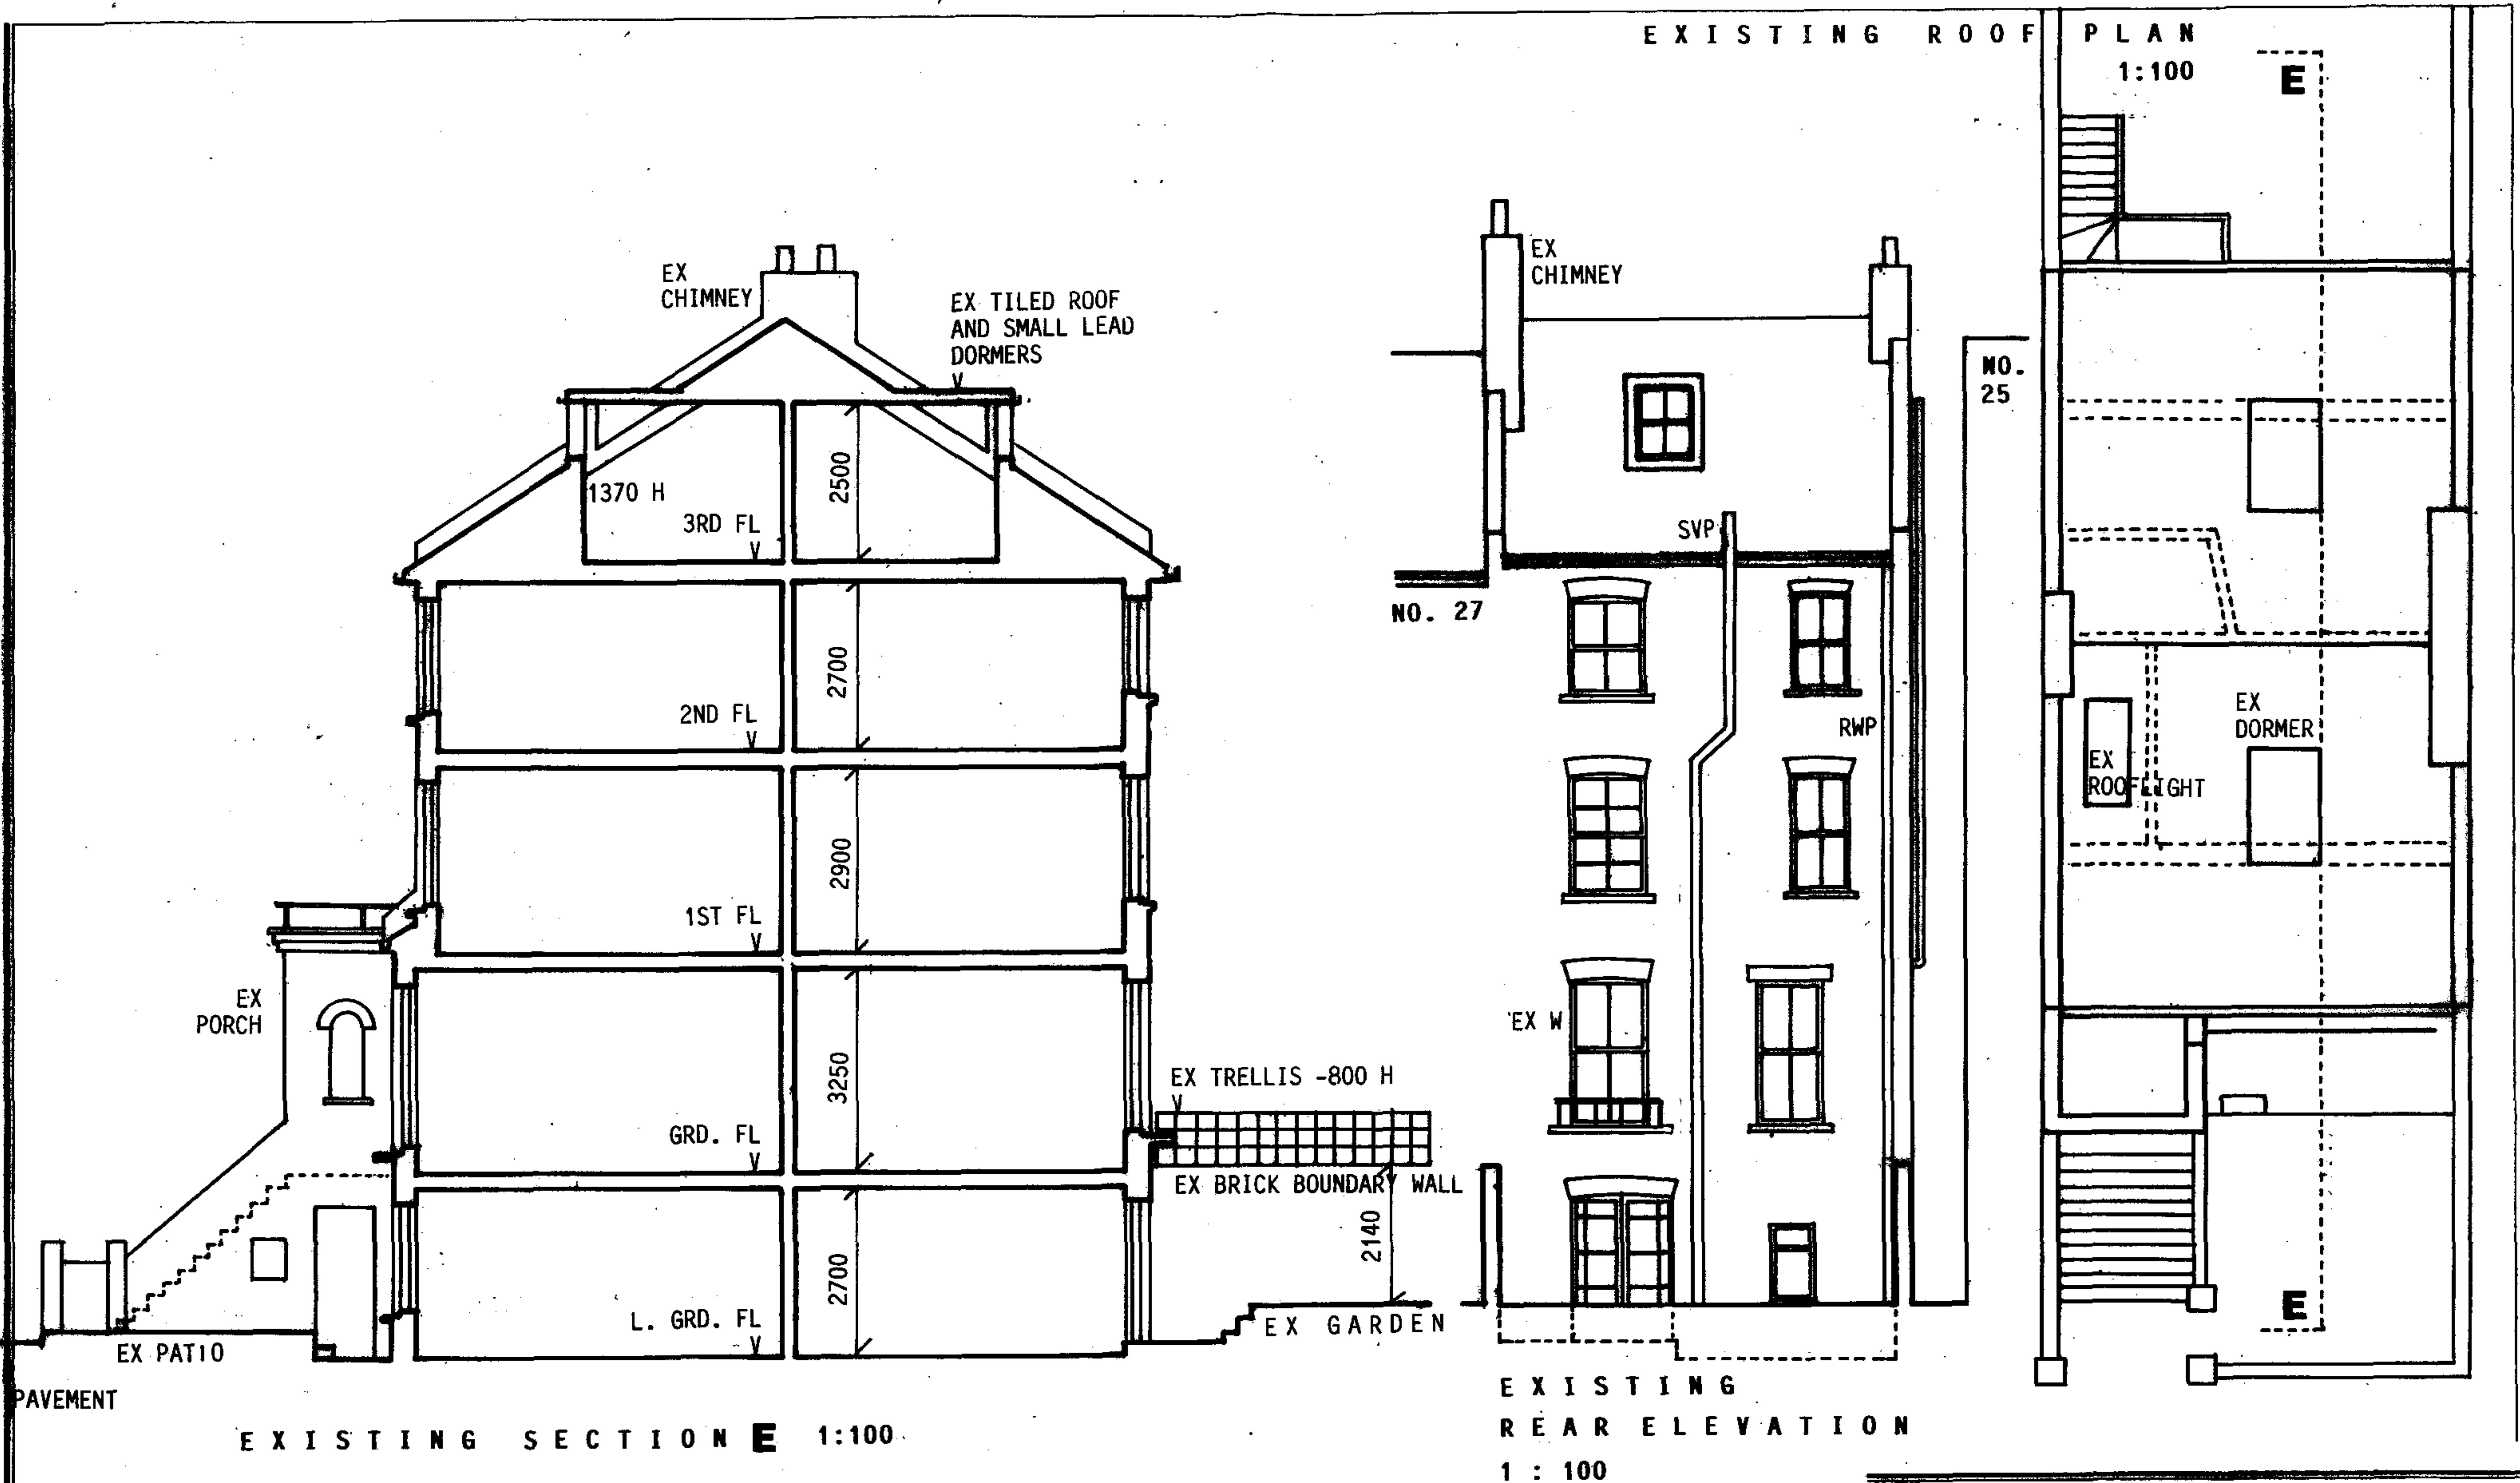

RECEIVED
05 FEB 2007

REVISION A (30 JAN 2007)
REFER TO DRG. 223 / 5 -
EXISTING REAR SECTION & ELEVATION (1:50)

ARCHITECT	CHARLES KHOO - PROGETTI, 109 CHETWYND ROAD		
	LONDON NW5 1DA TEL 020 7482 5996		
JOB TITLE	26 NORTH VILLAS LONDON NW1		
DRAWING TITLE	EXISTING PLANS	DRAWN BY	DATE 28.12.2006
	SECTIONS	SCALE	1:100
	ELEVATIONS	JOB NO 223	REV 2 / A