



NOTES
DO NOT SCALE FROM THIS DRAWING.
ALL DIMENSIONS TO BE CHECKED ON SITE.
ALL OMISSIONS AND DISCREPANCIES TO BE
REPORTED TO THE ARCHITECT IMMEDIATELY.

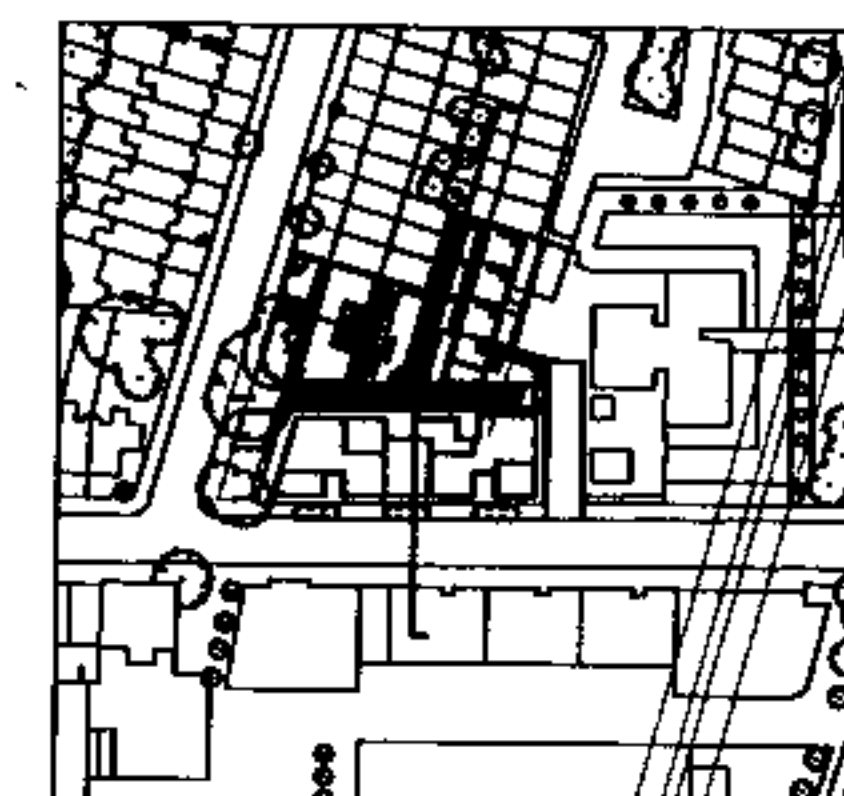

0.000 m ground level set at
+ 52.700 above ordnance datum

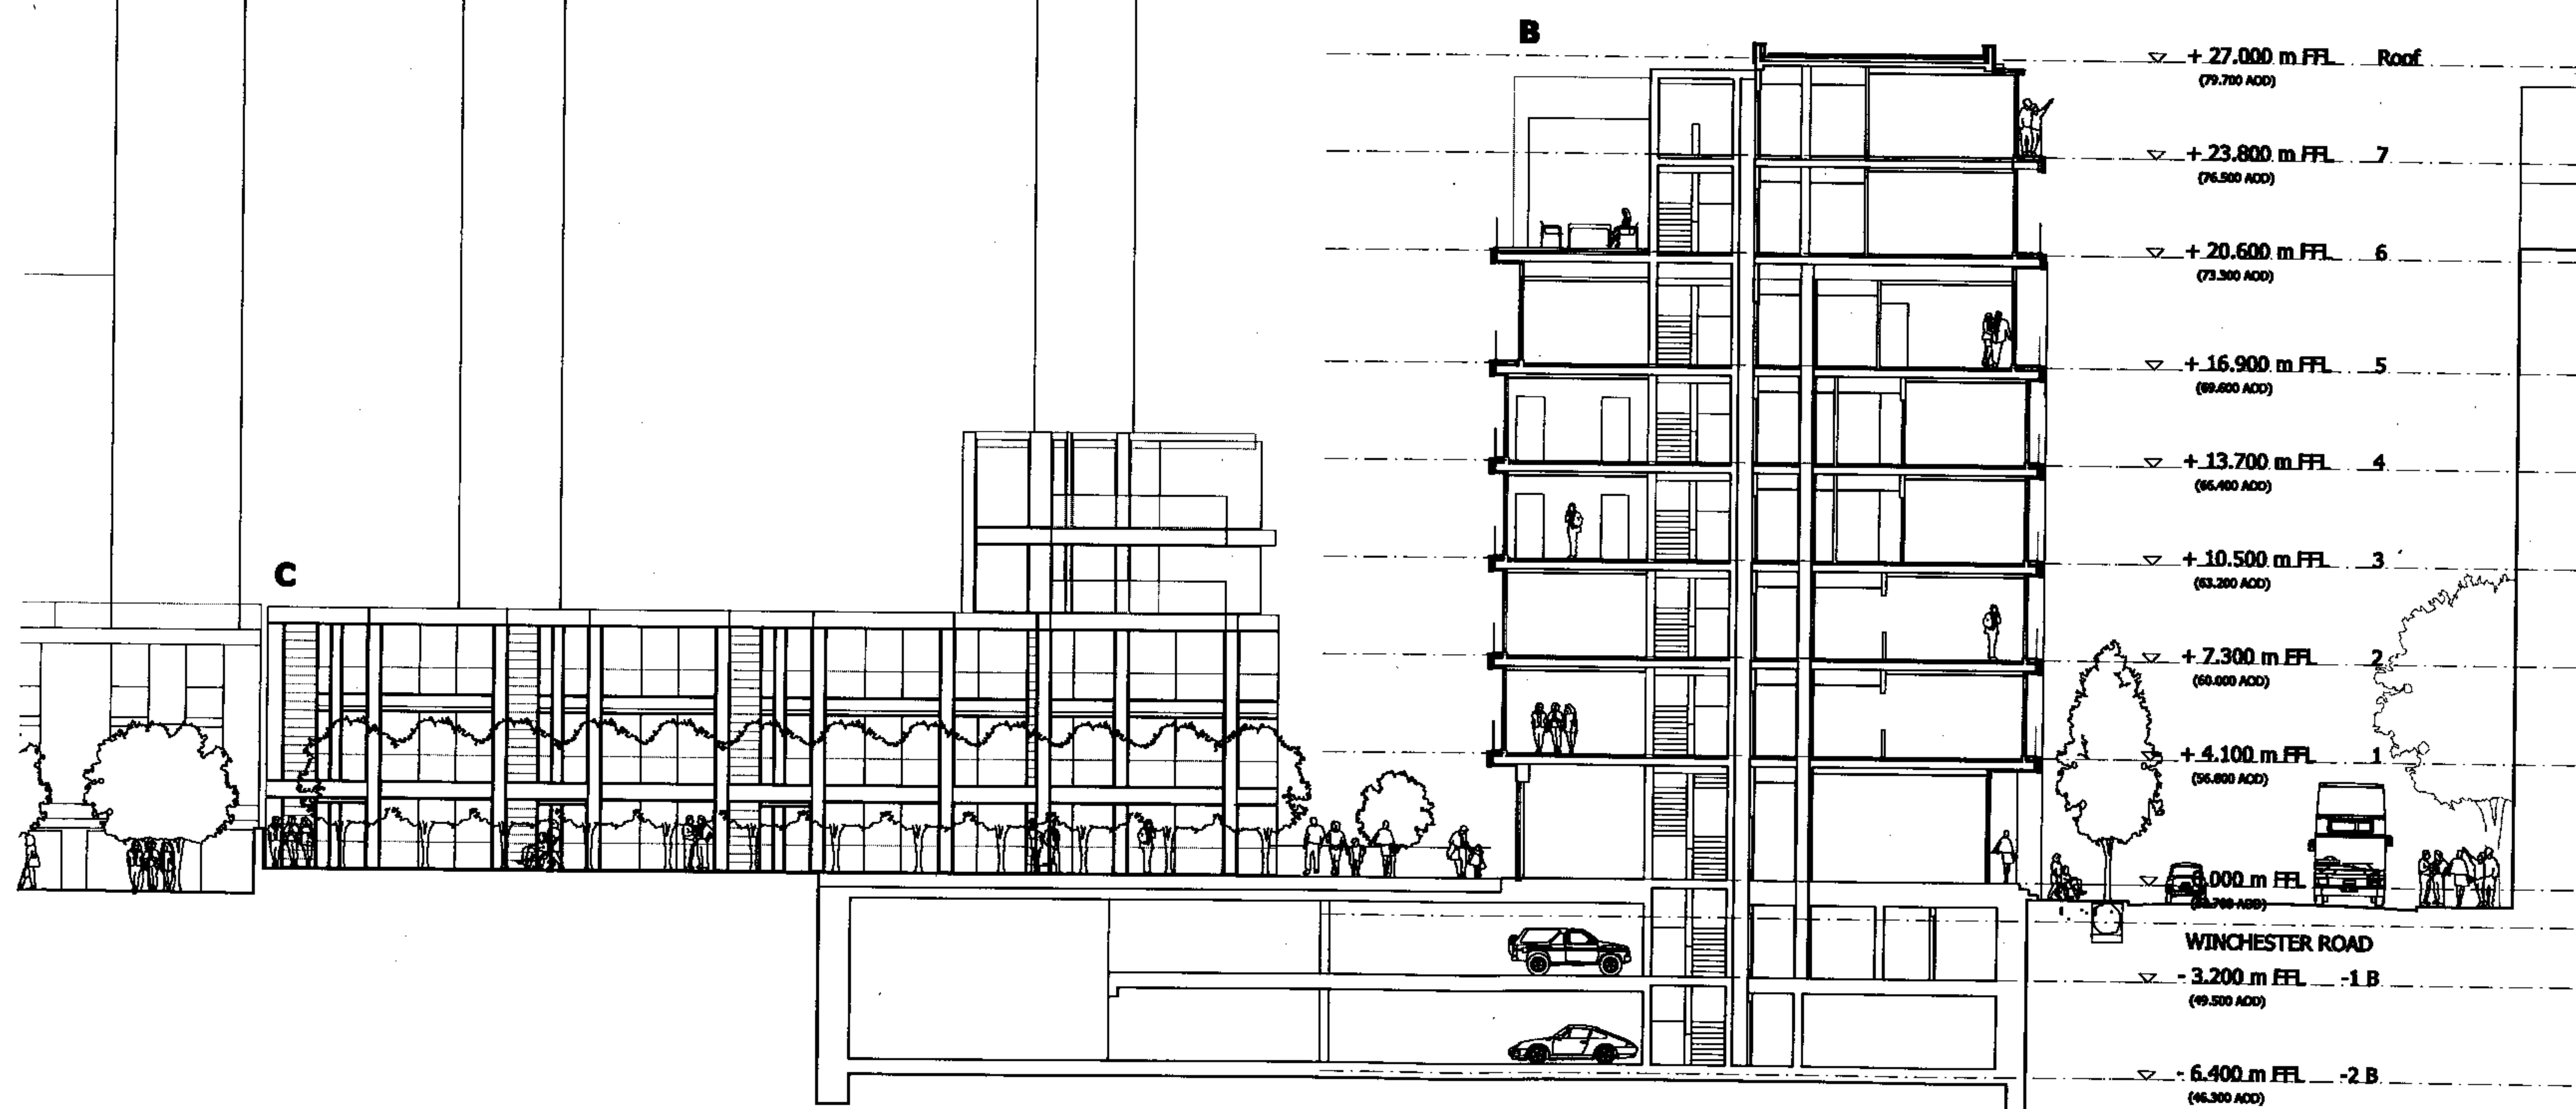

Planning Condition 04 07/01/07 CH A
Date Check Rev

SQUIRE AND PARTNERS

77 Wicklow Street London W1K 6TY
Tel 020 7278 5555 Fax 020 7239 0455
email@squireandpartners.com
www.squireandpartners.com


Project
2-20 Winchester Road
London NW 3

Drawing
Proposed Section AA


Drawn	Date	Scale
DL	08/01/2007	1:125 @ A1 1:250 @ A0
Job number	Drawing number	Revision
04041	15-03_PC04-01	A

Original Drawing Size A1

NOTES
DO NOT SCALE FROM THIS DRAWING.
ALL DIMENSIONS TO BE CHECKED ON SITE.
ALL OMISSIONS AND DISCREPANCIES TO BE
REPORTED TO THE ARCHITECT IMMEDIATELY.

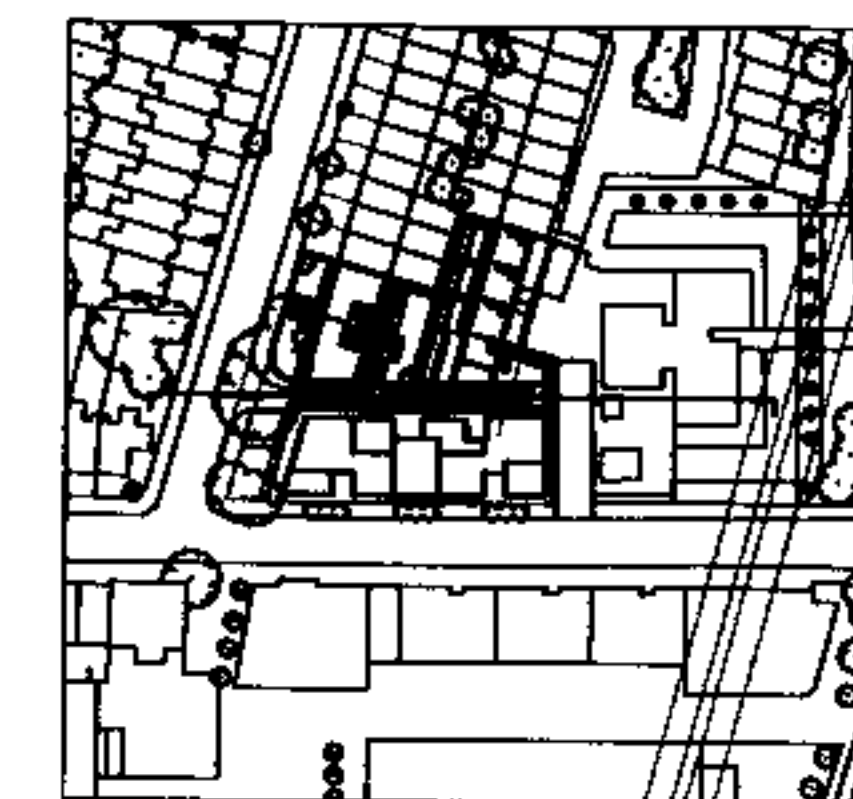

0.000 m ground level set at
+ 52.700 above ordnance datum

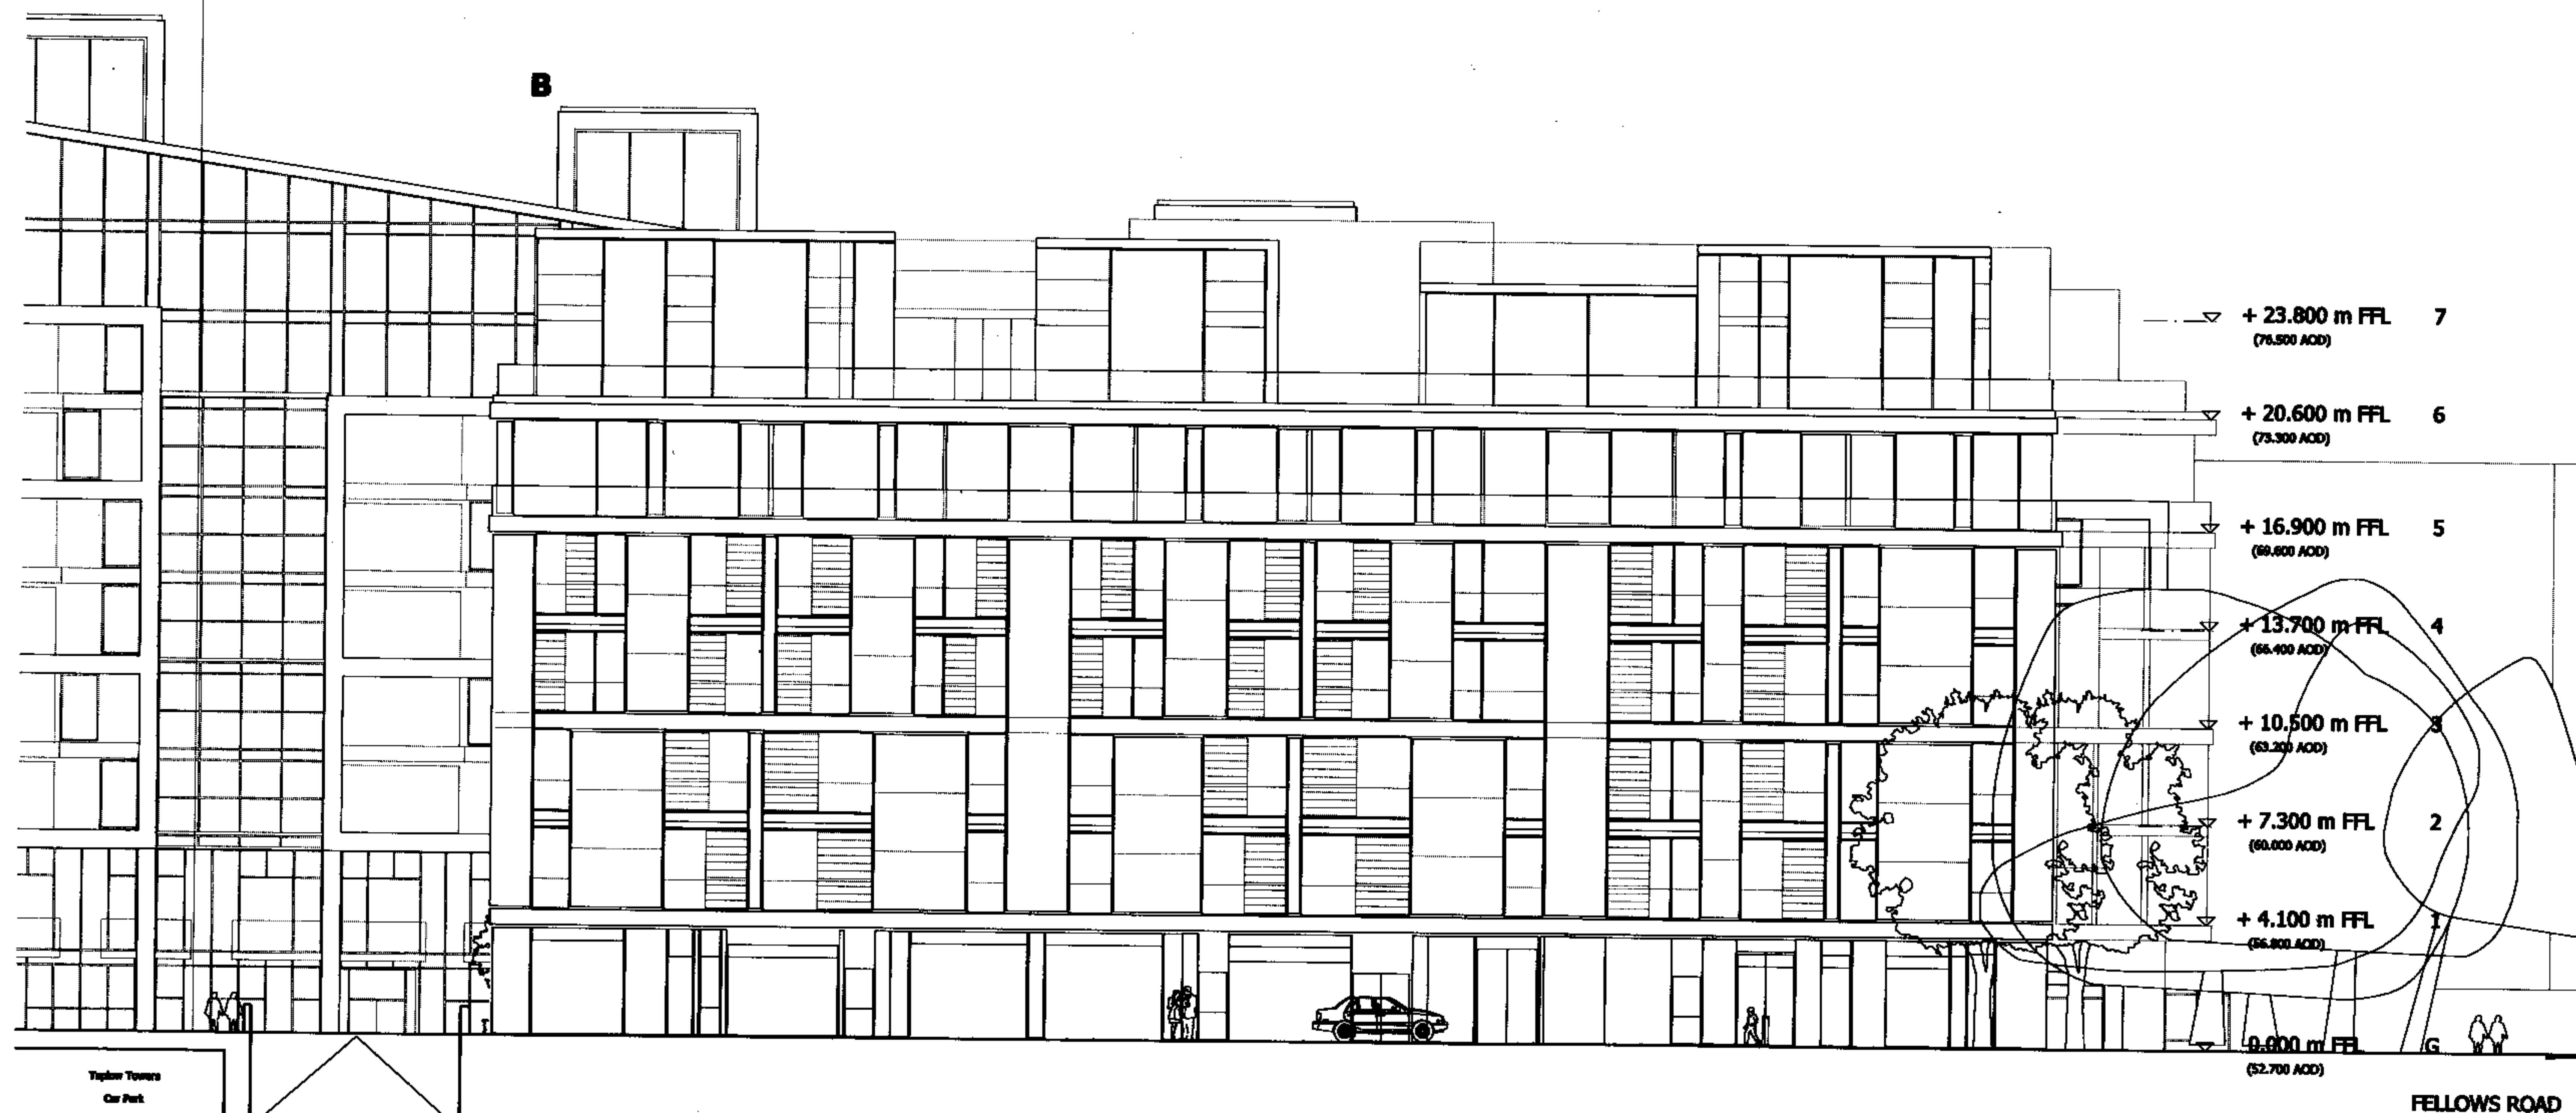

Planning Condition 04 07/01/07 CH A
Date Check Rev

SQUIRE AND PARTNERS


77 Wicklow Street, London WC1X 8TY
Tel 020 7278 5555 Fax 020 7278 0495
email@squireandpartners.com
www.squireandpartners.com

Project
2-20 Winchester Road
London NW 3


Drawing
Proposed Section BB

Drawn	Date	Scale
DL	07/01/2007	A1
Job number	Drawing number	Revision
04041	15-03_PCD4-02	A

Original Drawing Size A1

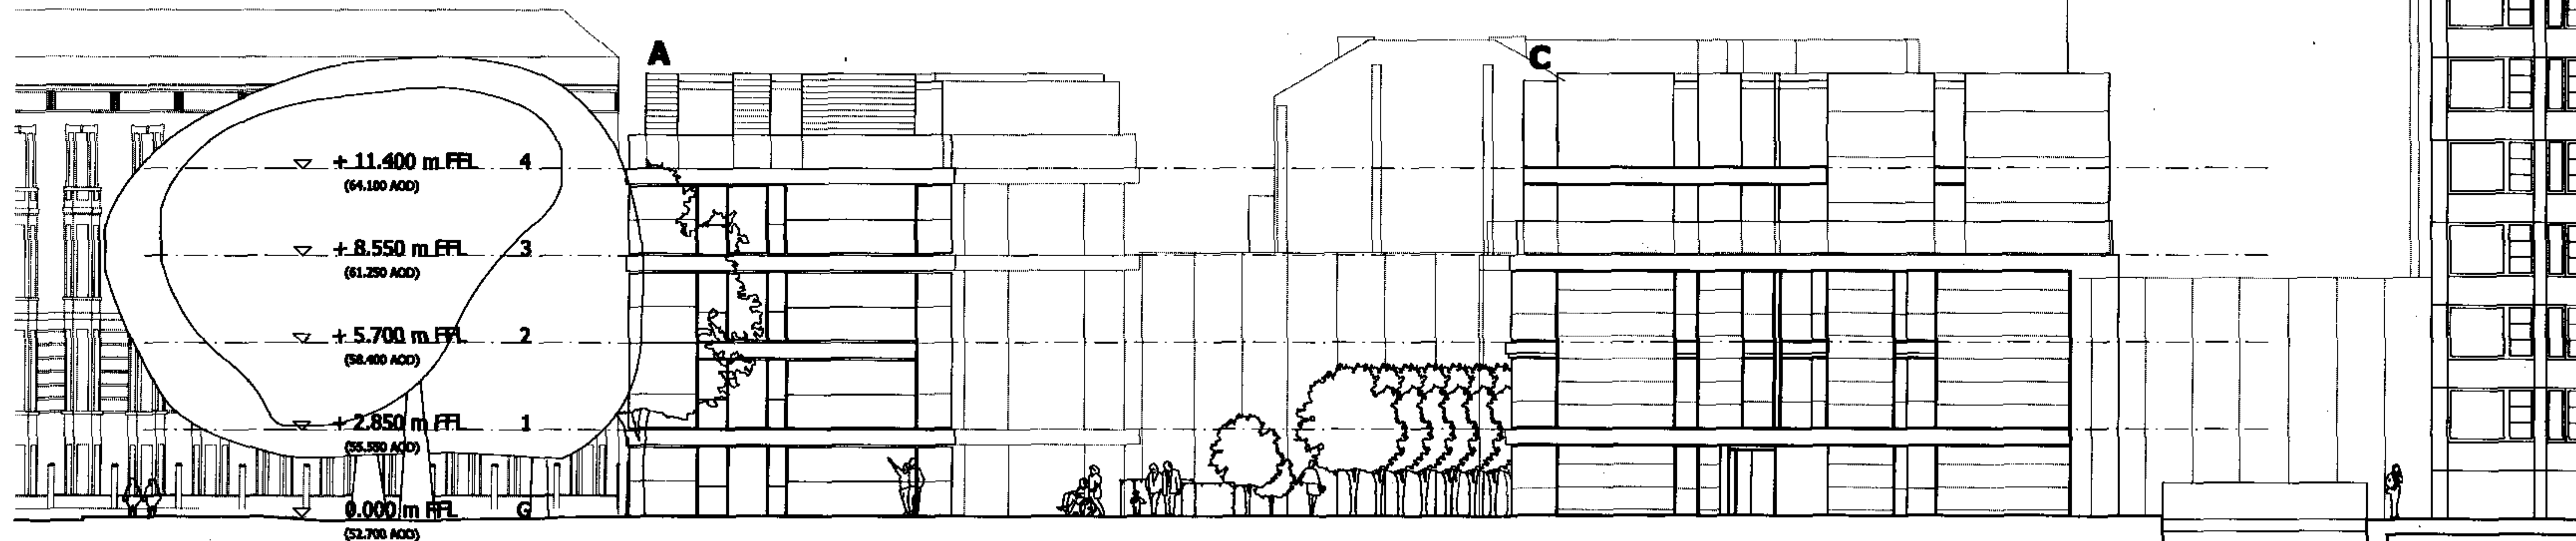

NOTES
 DO NOT SCALE FROM THIS DRAWING.
 ALL DIMENSIONS TO BE CHECKED ON SITE.
 ALL OMISSIONS AND DISCREPANCIES TO BE
 REPORTED TO THE ARCHITECT IMMEDIATELY.

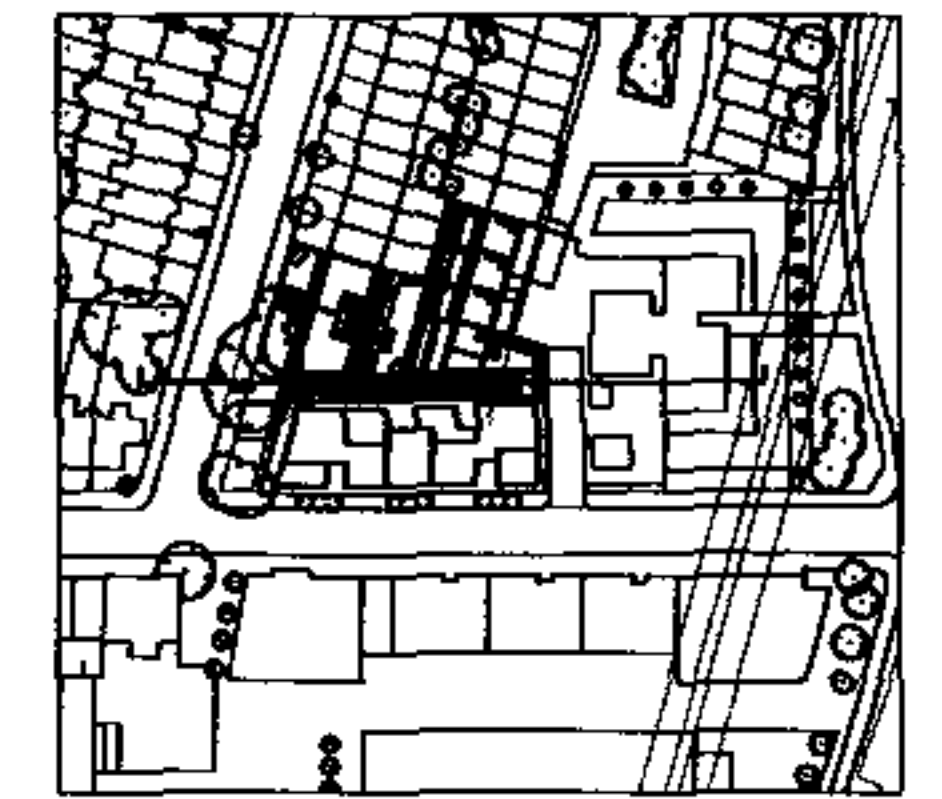

0.000 m ground level set at
 + 52.700 above ordnance datum

Planning Condition 04 07/01/07 CH A
 Date Check Rev

SQUIRE AND PARTNERS

77 Wicklow Street London WCLX 9JY
 Tel: 020 7274 9035 Fax: 020 7239 0495
 email@squireandpartners.com
 www.squireandpartners.com


Project
 2-20 Winchester Road
 London NW 3

Drawing
 Proposed Section CC


Drawn	Date	Scale
DL	07/01/2007	1/125 @ A1 1/250 @ A2
Job number	Drawing number	Revision
04041	15-03_PC04-03	A

Original Drawing Size A1

NOTES
DO NOT SCALE FROM THIS DRAWING.
ALL DIMENSIONS TO BE CHECKED ON SITE.
ALL OMISSIONS AND DISCREPANCIES TO BE
REPORTED TO THE ARCHITECT IMMEDIATELY.

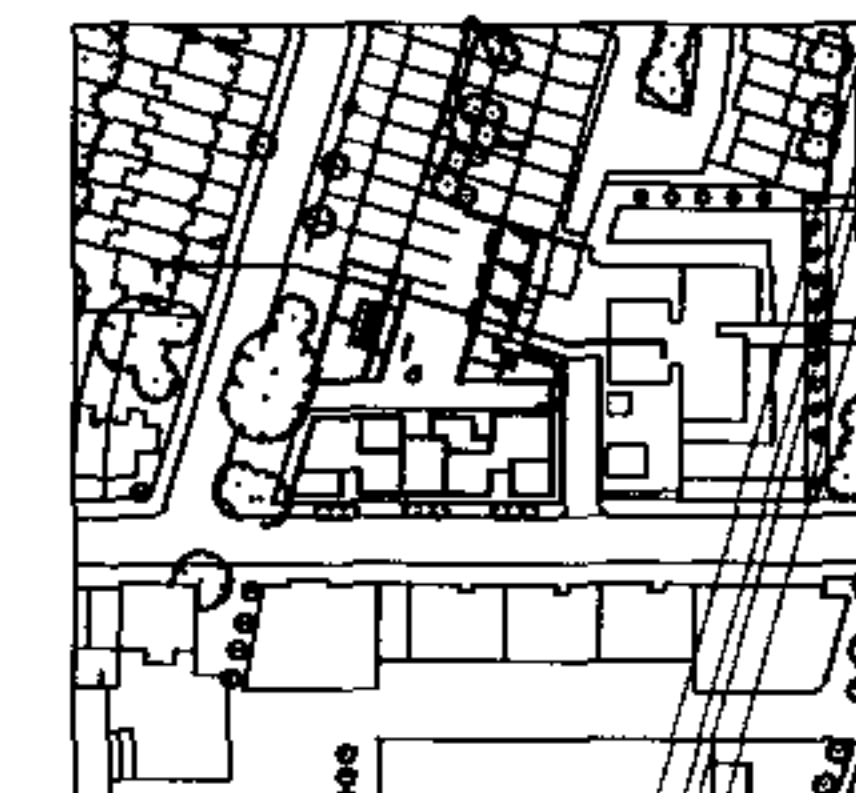

0.000 m ground level set at
+ 52.700 above ordnance datum

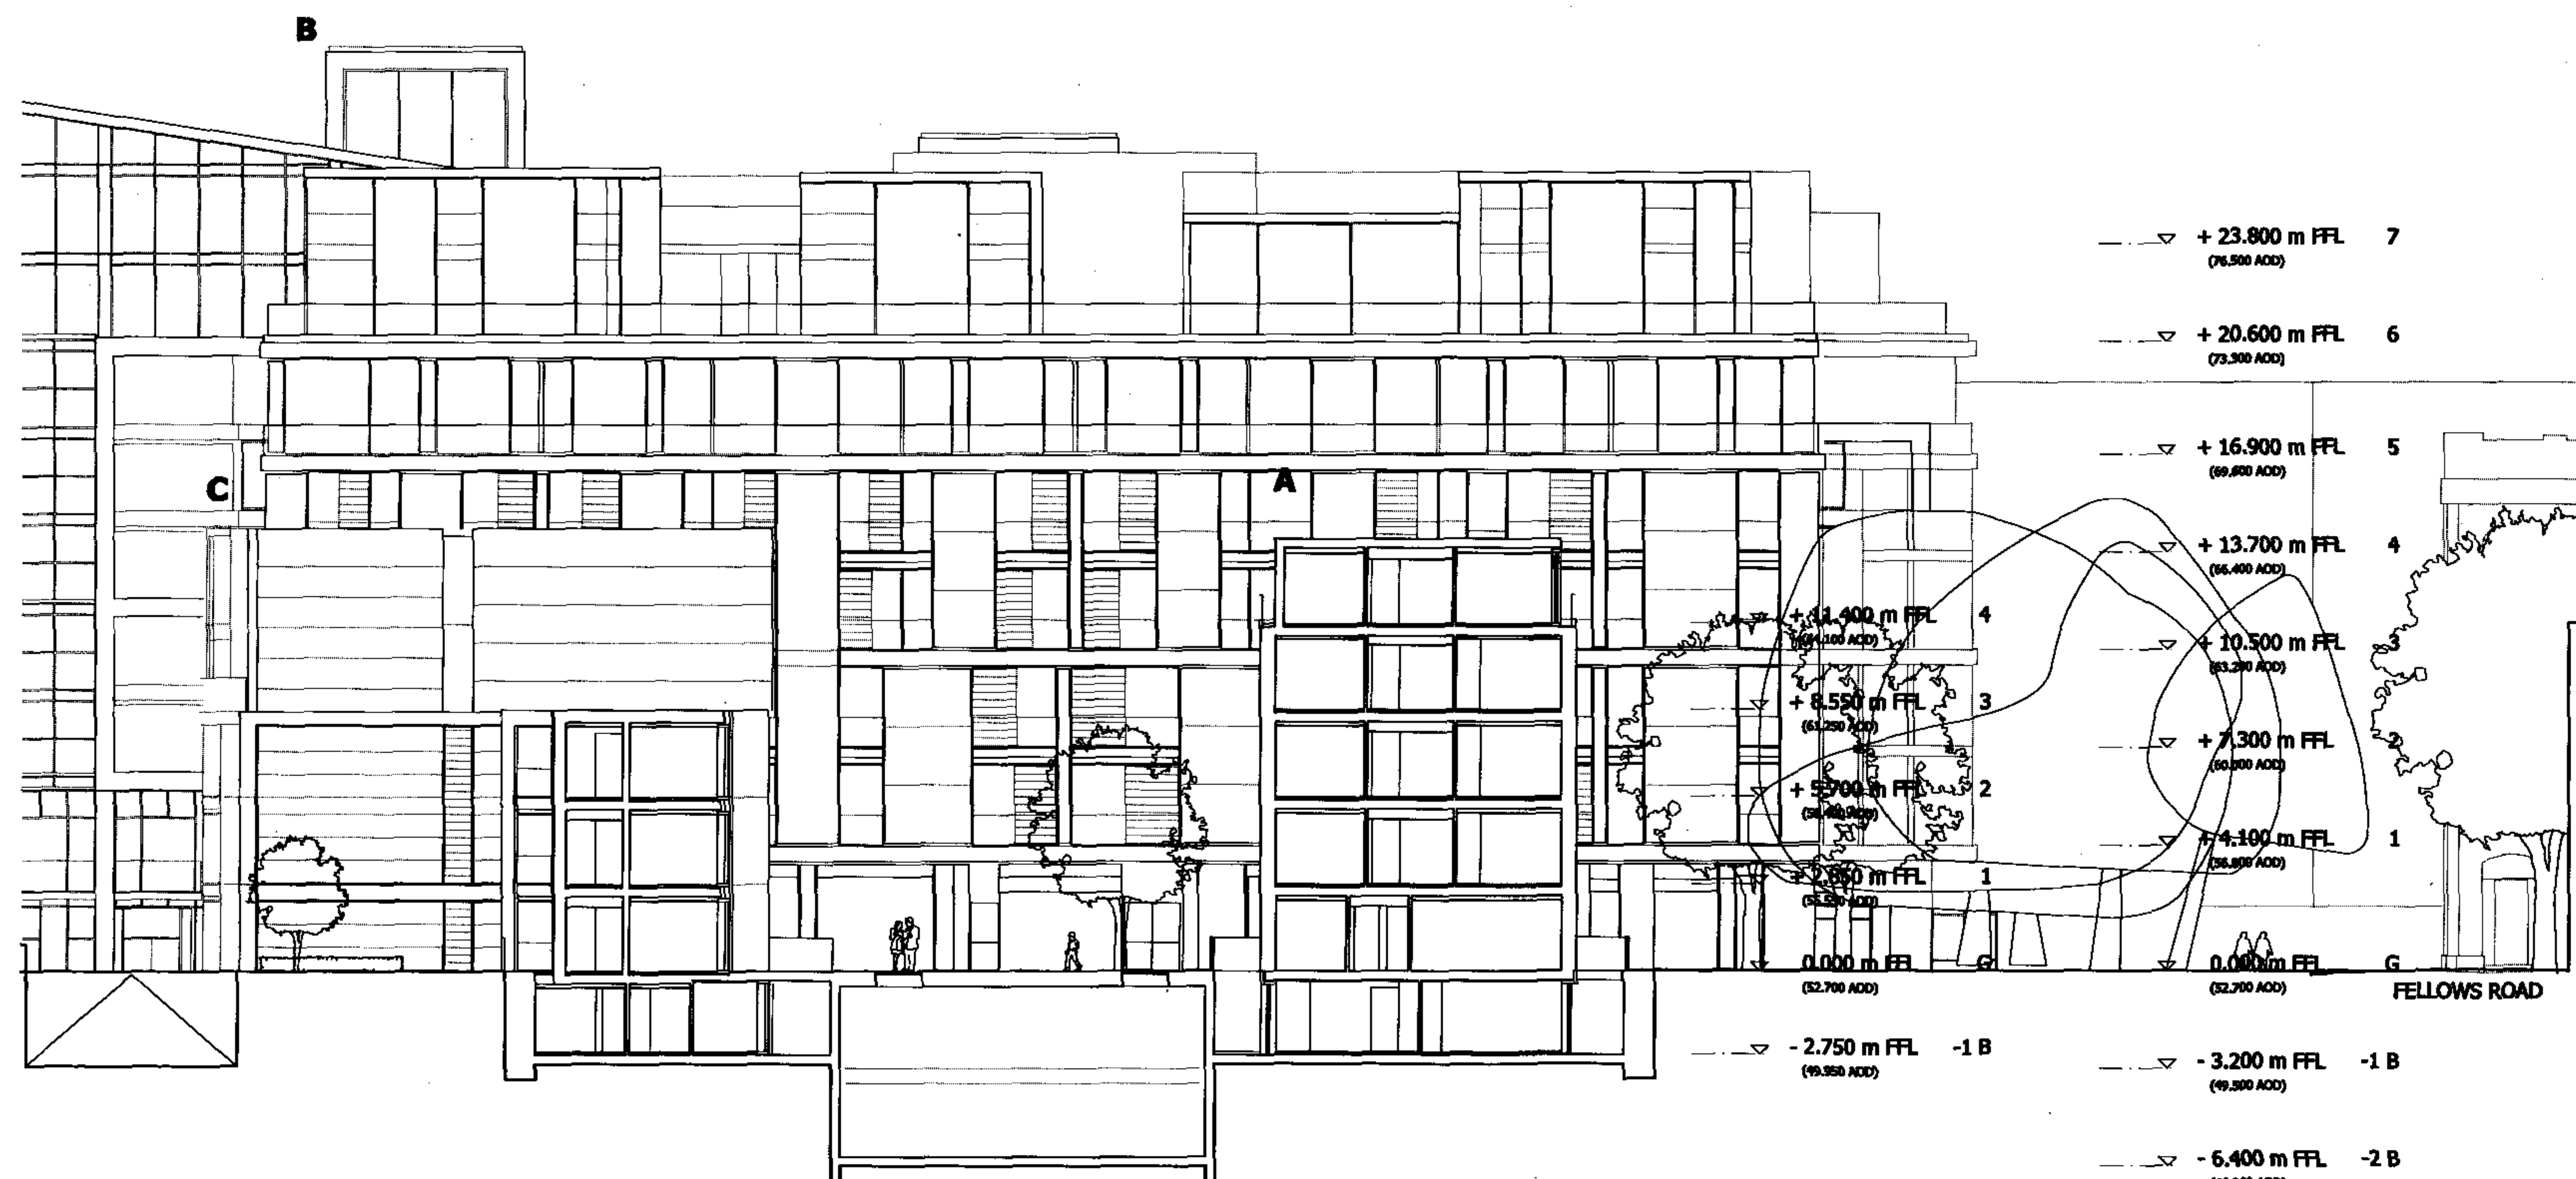

Planning Condition 04 07/01/07 CH A
Date Check Rev

SQUIRE AND PARTNERS

77 Wicklow Street London WC1X 8JY
Tel 020 7278 8888 Fax 020 7238 8498
email@squireandpartners.com
www.squireandpartners.com


Project
2-20 Winchester Road
London NW 3

Drawing
Proposed Section DD


Drawn	Date	Scale
DL	07/01/2007	1:125 @ A1 1:250 @ A3
Job number	Drawing number	Revision
04041	15-03_PC04-04	A

Original Drawing Size A1

NOTES
DO NOT SCALE FROM THIS DRAWING.
ALL DIMENSIONS TO BE CHECKED ON SITE.
ALL OMISSIONS AND DISCREPANCIES TO BE
REPORTED TO THE ARCHITECT IMMEDIATELY.

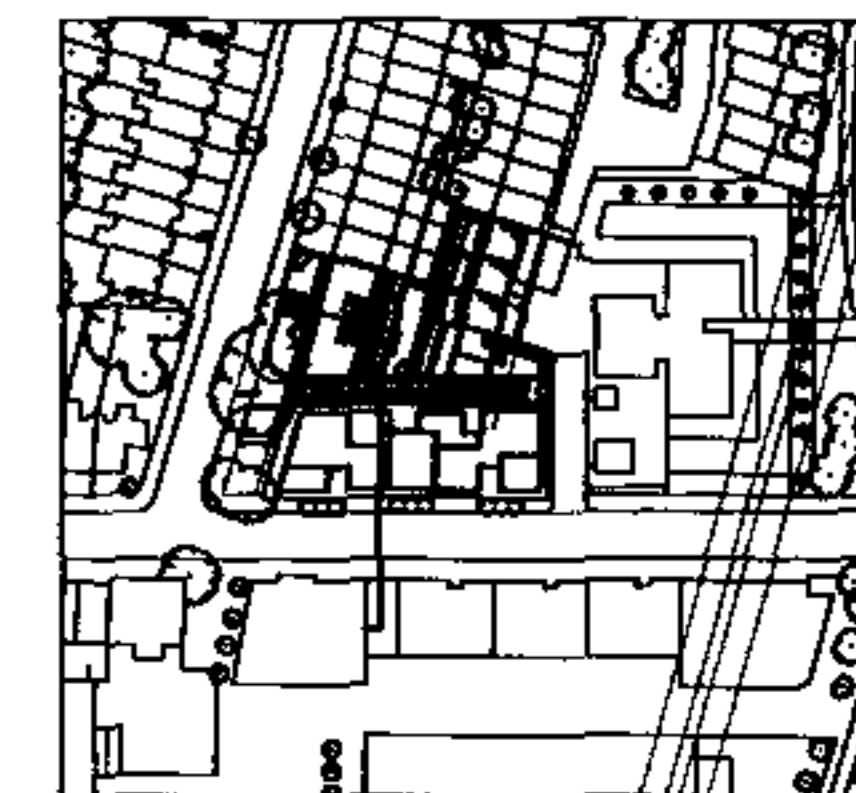

0.000 m ground level set at
+ 52.700 above ordnance datum

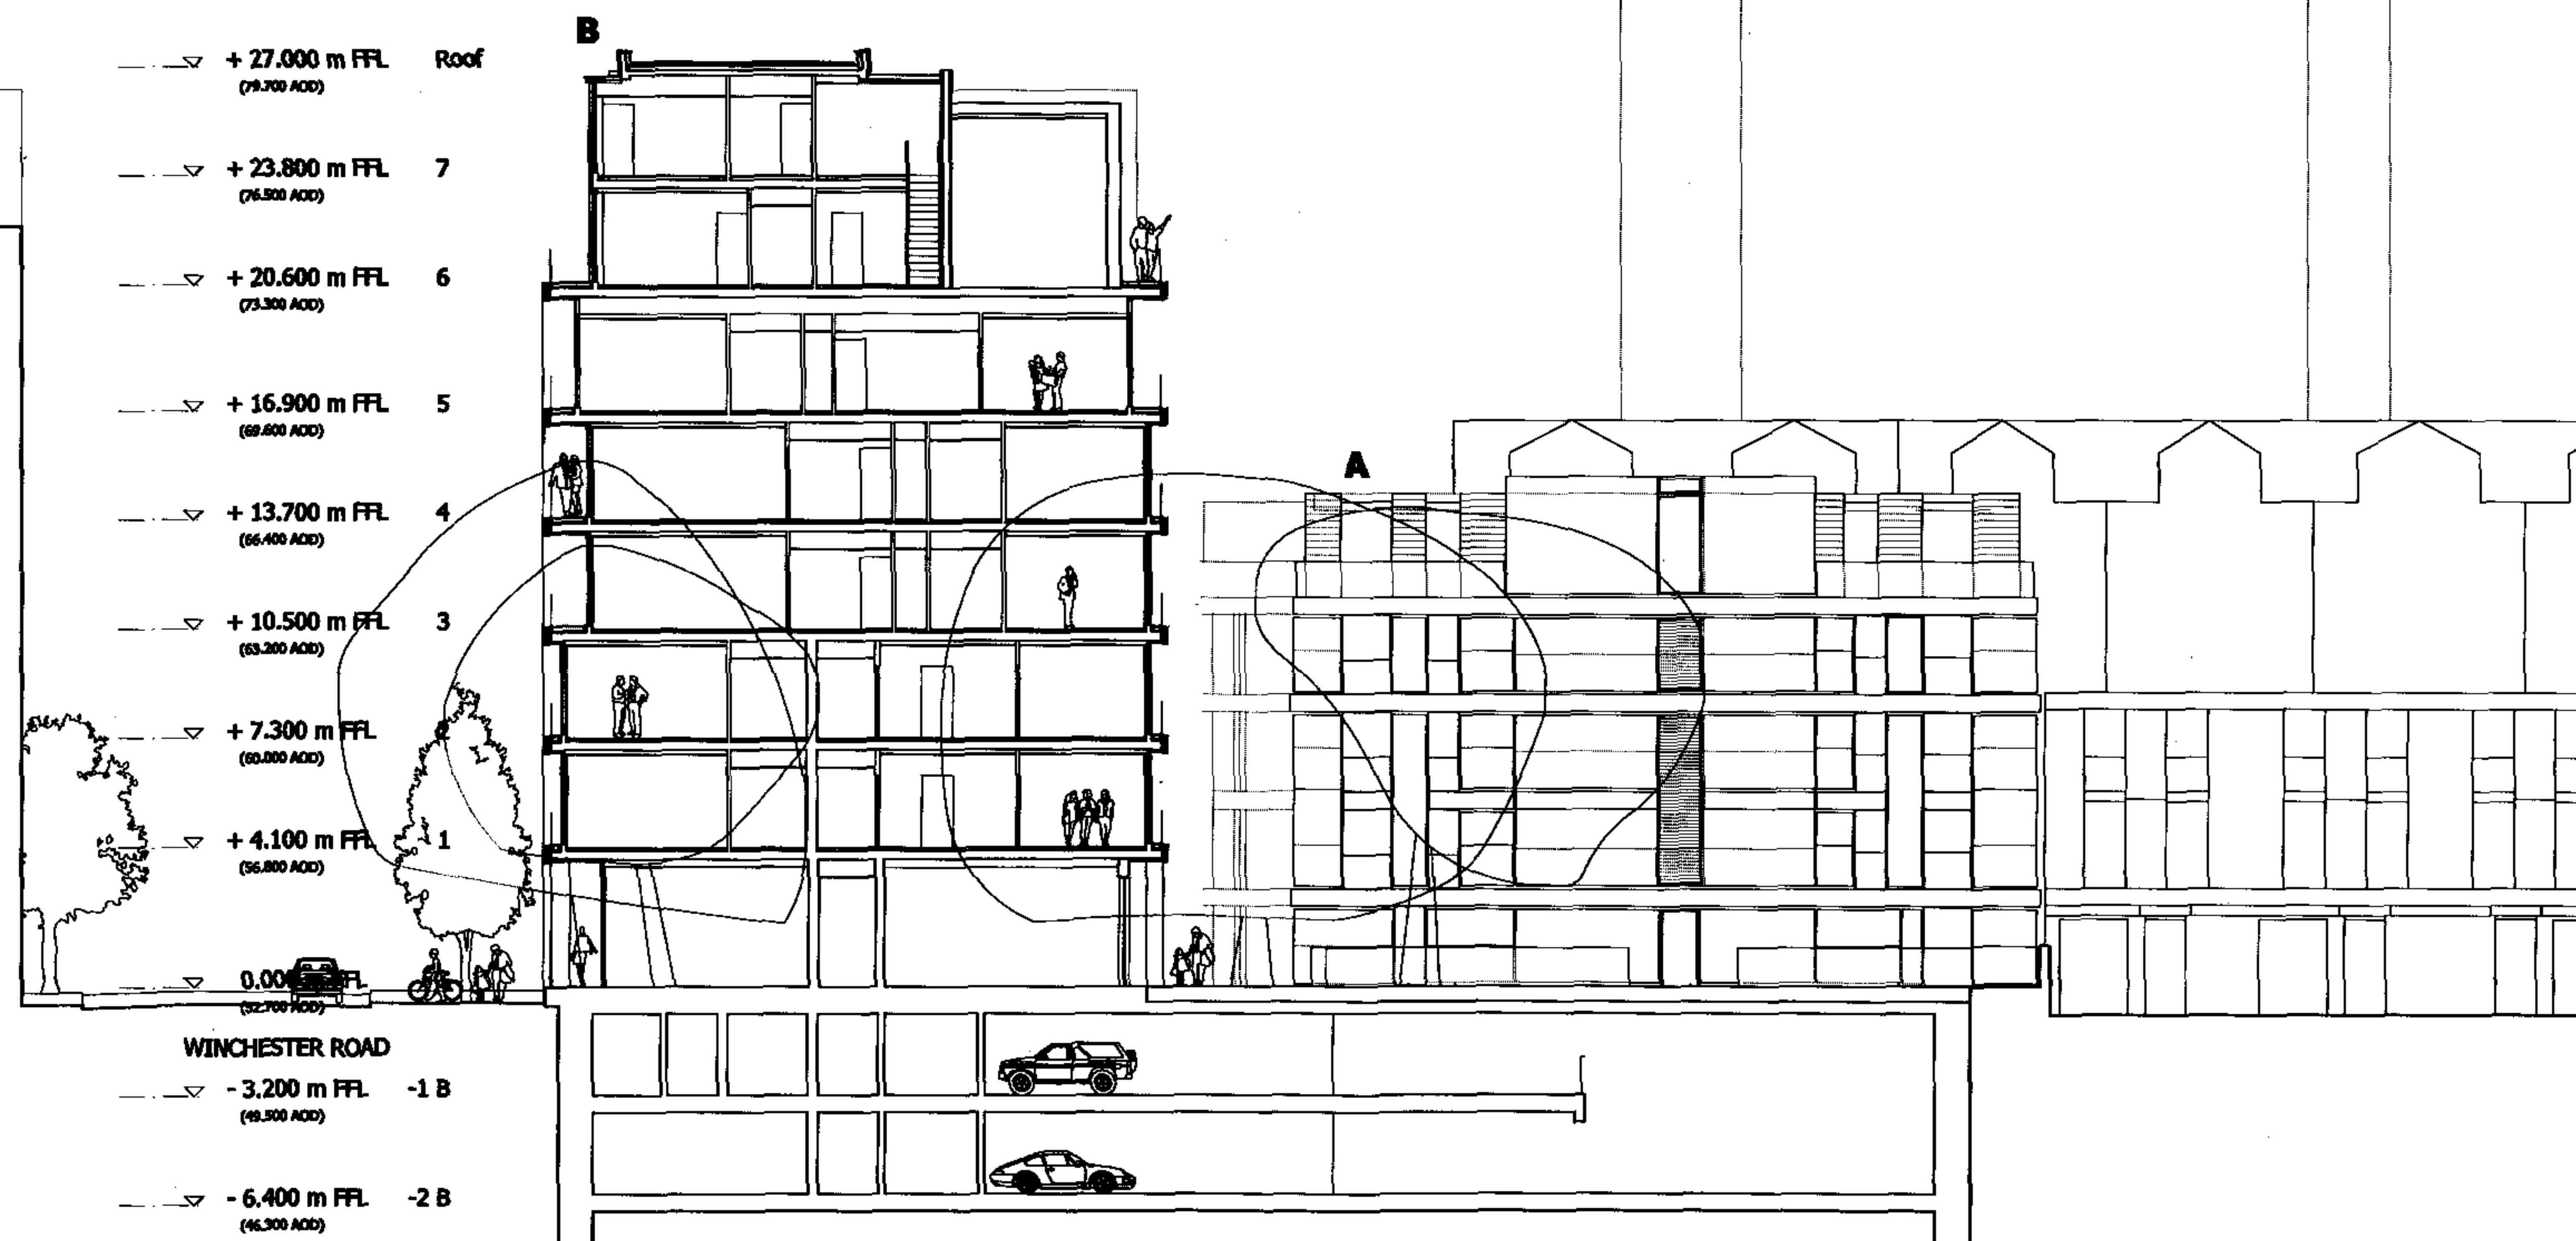

Planning Condition 04 07/01/07 CH A
Date Check Rev

SQUIRE AND PARTNERS

77 Wicklow Street London WCLX 8JY
Tel 020 7278 5555 Fax 020 7238 8495
email@squireandpartners.com
www.squireandpartners.com

Project
2-20 Winchester Road
London NW 3

Drawing
Proposed Section EE

Drawn	Date	Scale
DL	07/01/2007	1:125 @ A1 1:250 @ A3
Job number	Drawing number	Revisions
04041	15-03_P04-05	A

Original Drawing Size A1