
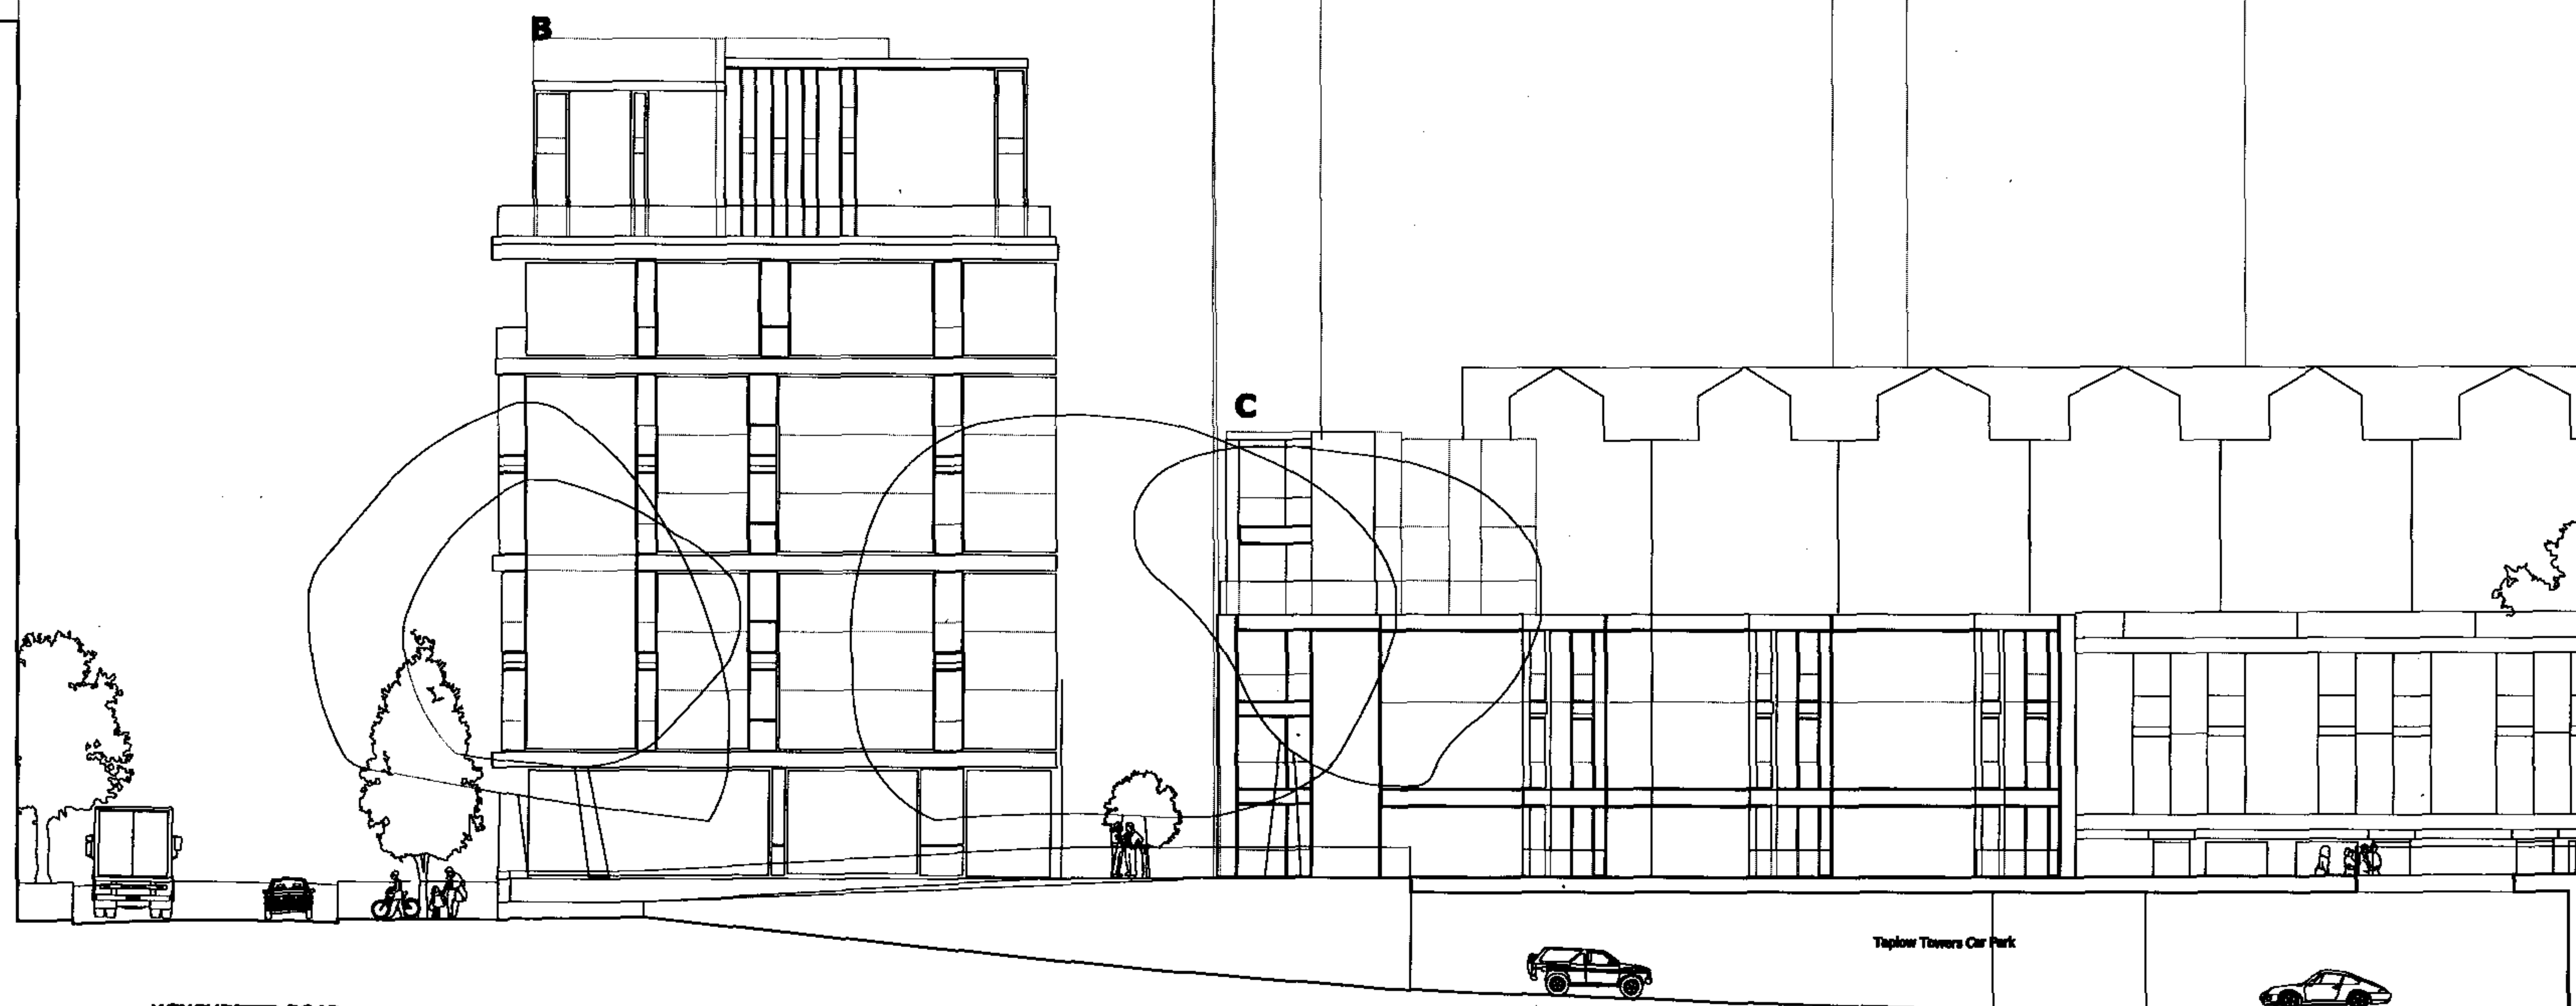


NOTES
DO NOT SCALE FROM THIS DRAWING.
ALL DIMENSIONS TO BE CHECKED ON SITE.
ALL OMISSIONS AND DISCREPANCIES TO BE
REPORTED TO THE ARCHITECT IMMEDIATELY.

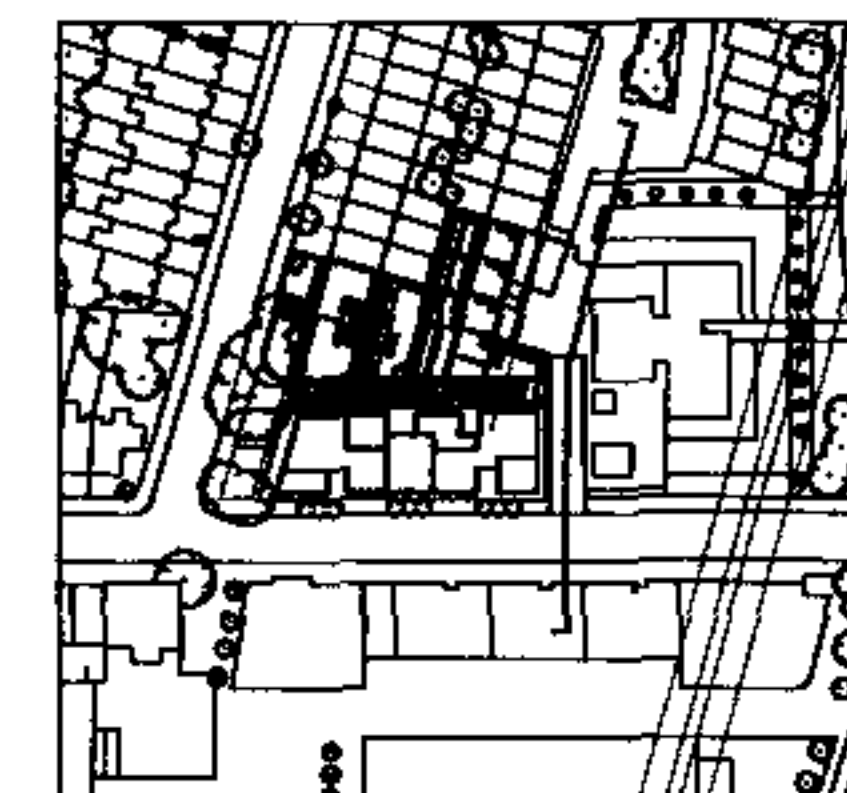

Planning Condition 05 05/01/07 CH A
Date Check Rev

SQUIRE AND PARTNERS

77 Wicklow Street London WC1X 8JY
Tel 020 7278 8885 Fax 020 7239 0495
email@squireandpartners.com
www.squireandpartners.com

Project
2-20 Winchester Road
London NW 3


Drawing
Proposed South Elevation
Block B and C
Planning Condition 05

Drawn	Date	Scale
DL	05/01/2007	1:125 @ A1 1:250 @ A3

Job number	Drawing number	Revisions
04041	15-02_PC05_01 A	

Original Drawing Size A1

NOTES
DO NOT SCALE FROM THIS DRAWING.
ALL DIMENSIONS TO BE CHECKED ON SITE.
ALL OMISSIONS AND DISCREPANCIES TO BE
REPORTED TO THE ARCHITECT IMMEDIATELY.

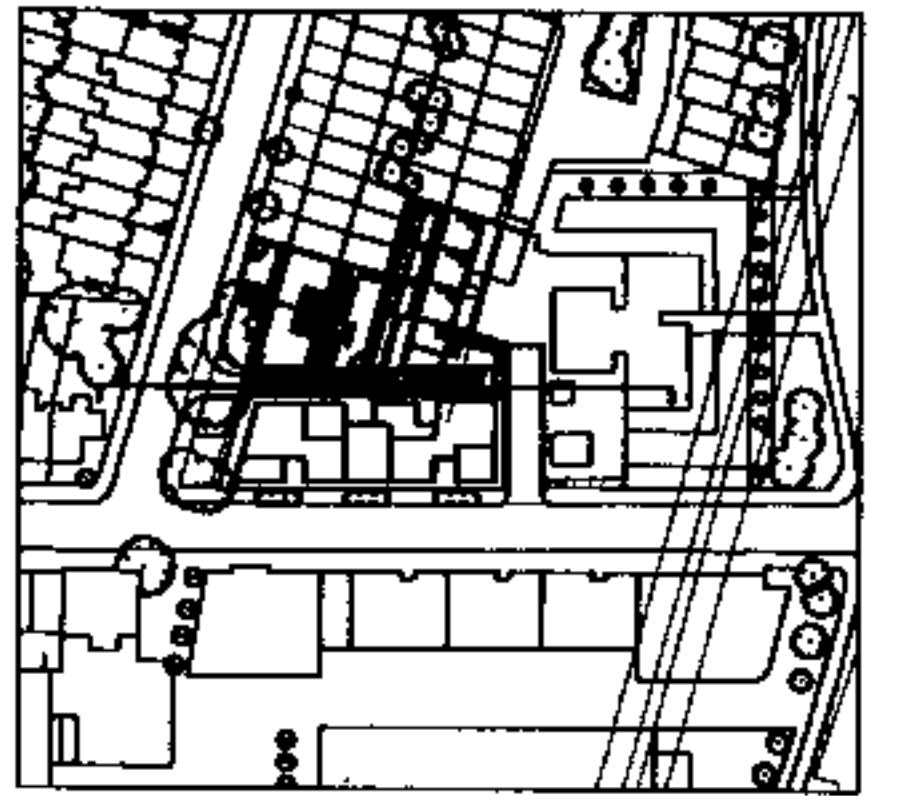

Planning Condition 05 04/01/07 CM A
Date Check Rev

FELLOWS ROAD

SQUIRE AND PARTNERS

77 Wicklow Street London WC1X 8JY
Tel 020 7278 8535 Fax 020 7239 0495
email@squireandpartners.com
www.squireandpartners.com

Project
2-20 Winchester Road
London NW 3

Drawing
Proposed East Elevation
Block B
Planning Condition 05

Drawn	Date	Scale
DL	04/01/2007	1:125 @ A1 1:250 @ A3

Job number	Drawing number	Revision
04041	15-02_PC05_02 A	

Original Drawing Size A1