


ISOMETRIC

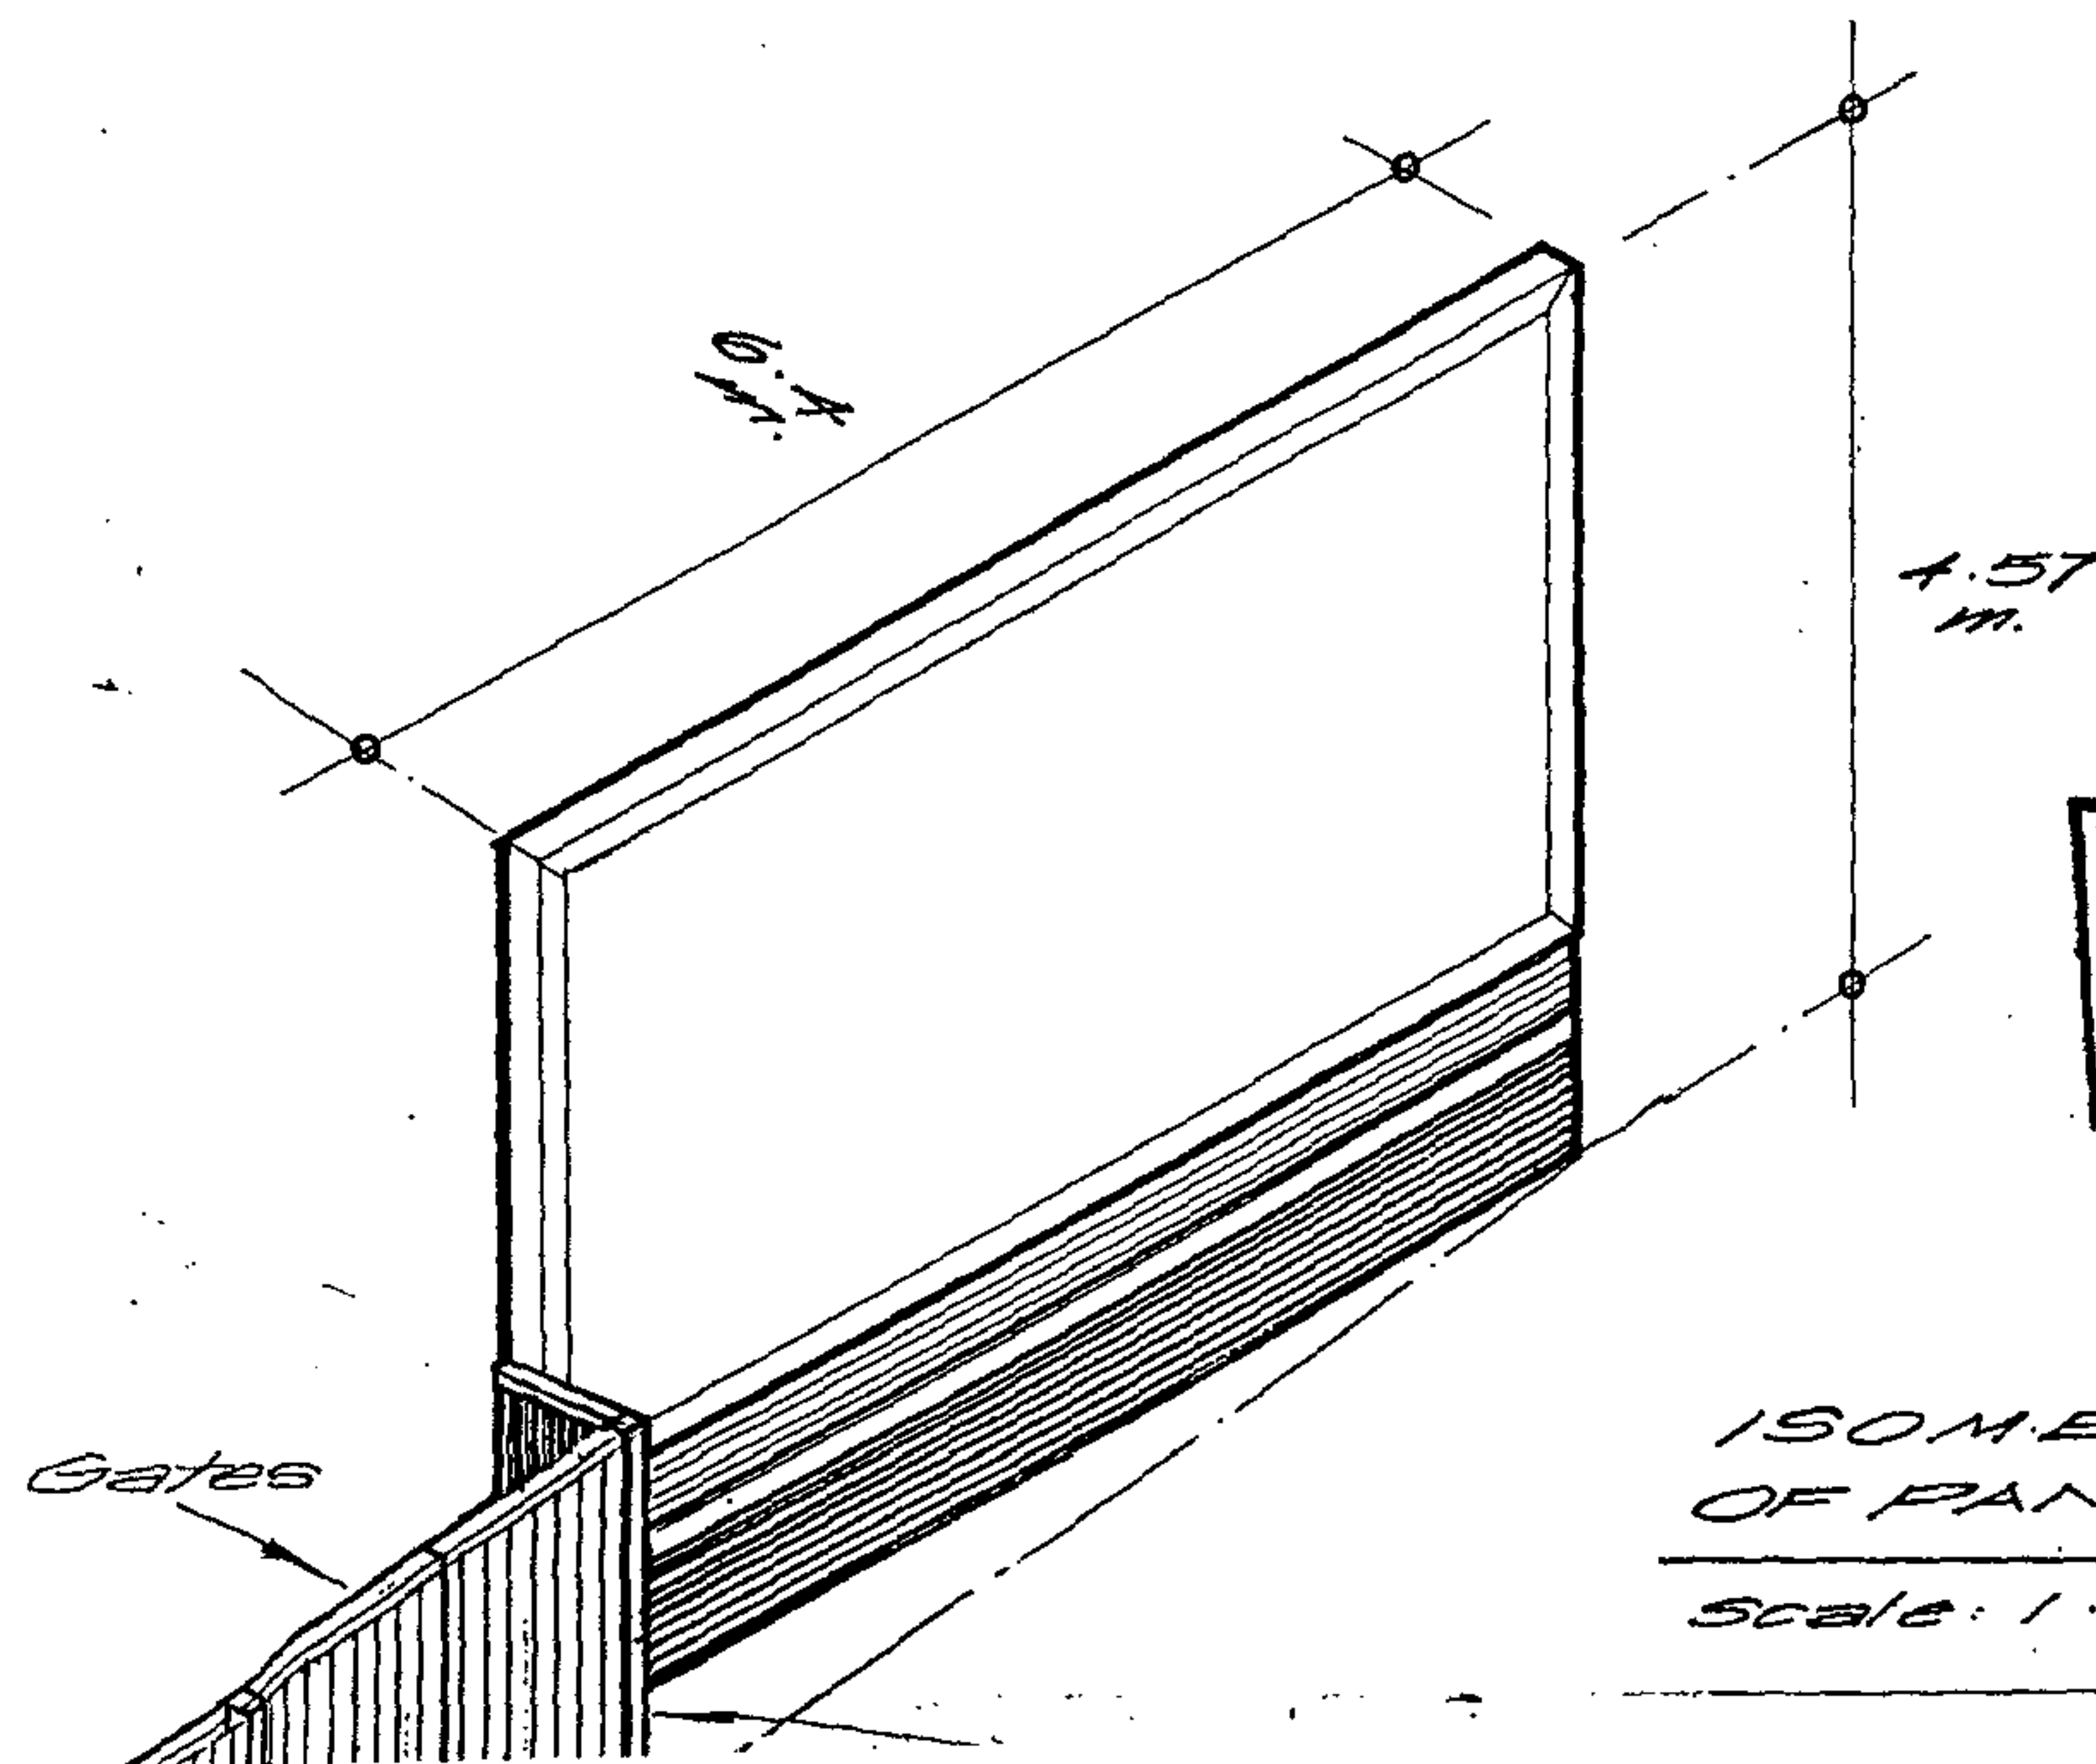

LONDON BOROUGH OF CAMDEN
TOWN AND COUNTRY PLANNING ACTS
7 JUL 1995
PLANS APPROVED
ON BEHALF OF THE COUNCIL

ISOMETRIC
OF PANEL


Scale: 1:50.

FILE COPY

ELEVATION

Scale: 1:200

LONDON BOROUGH OF CAMDEN
TOWN AND COUNTRY PLANNING ACTS
7 JUL 1995
PLANS APPROVED
ON BEHALF OF THE COUNCIL

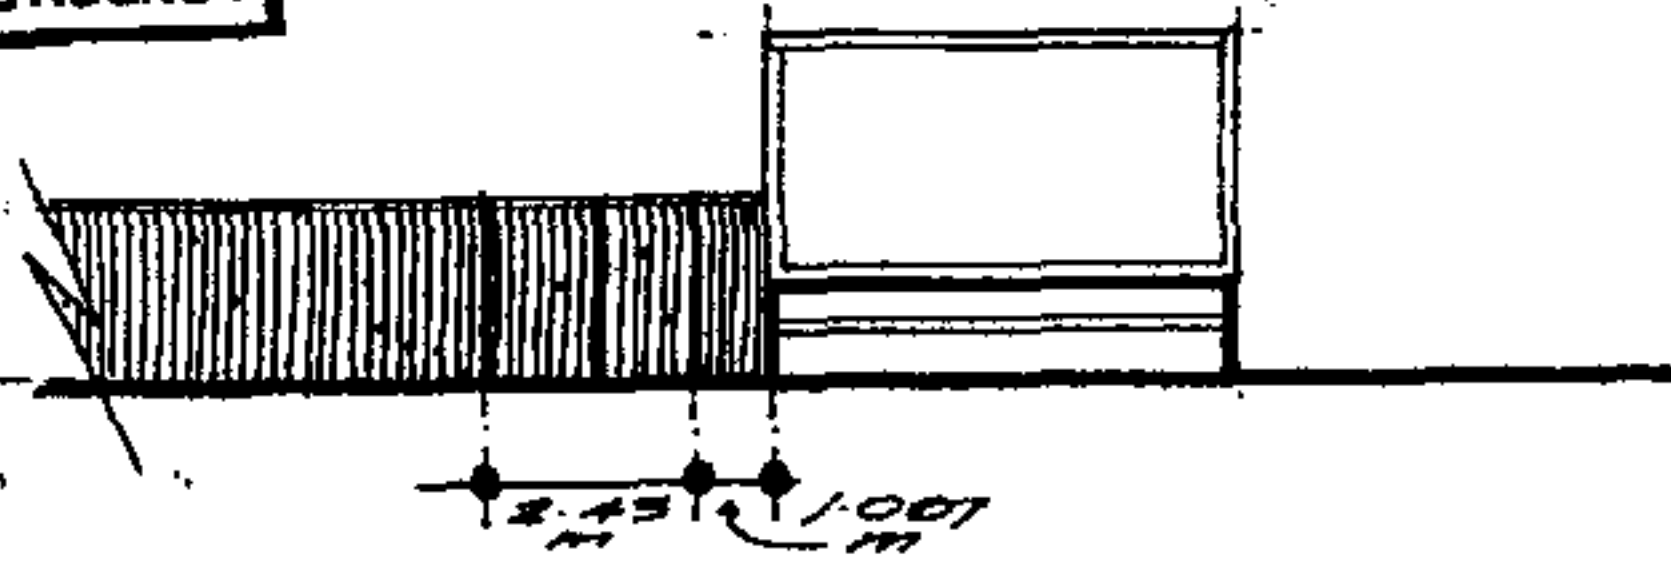

PLAN

Scale: 1:200

958 0031 R1

LONDON BOROUGH OF CAMDEN
TOWN AND COUNTRY PLANNING ACTS
7 JUL 1995
PLANS APPROVED
ON BEHALF OF THE COUNCIL

COLOUR CODE:
PANEL: BLACK
FENCE: GREY

GRAYS INN ROAD

SITE ADDRESS: 258-274, GRAYS INN RD, LONDON, WC1.	REF: ABC/182/A	DATE: Feb 1994
--	----------------	----------------

☐ NORTH WEST REGIONAL OFFICE Maiden Outdoor Advertising Limited, Churchill House, Tithebarn Street, Liverpool L2 2P1 Tel: 051-236 5353 Fax: 051-236 0123	☐ LONDON REG Maiden Outdoor 375 Kenningt London SE11 Tel: 071-735 Fax: 071-793
---	--

1- Amended: 23/6/94 2- Amended: 27/4/9

ELEVATION

48 SHEET BACKLIGHT


258-274

GRAYS INN ROAD

Scale 1:50

48 SHEET BACKLIGHT

SPECIFICATION SHEET

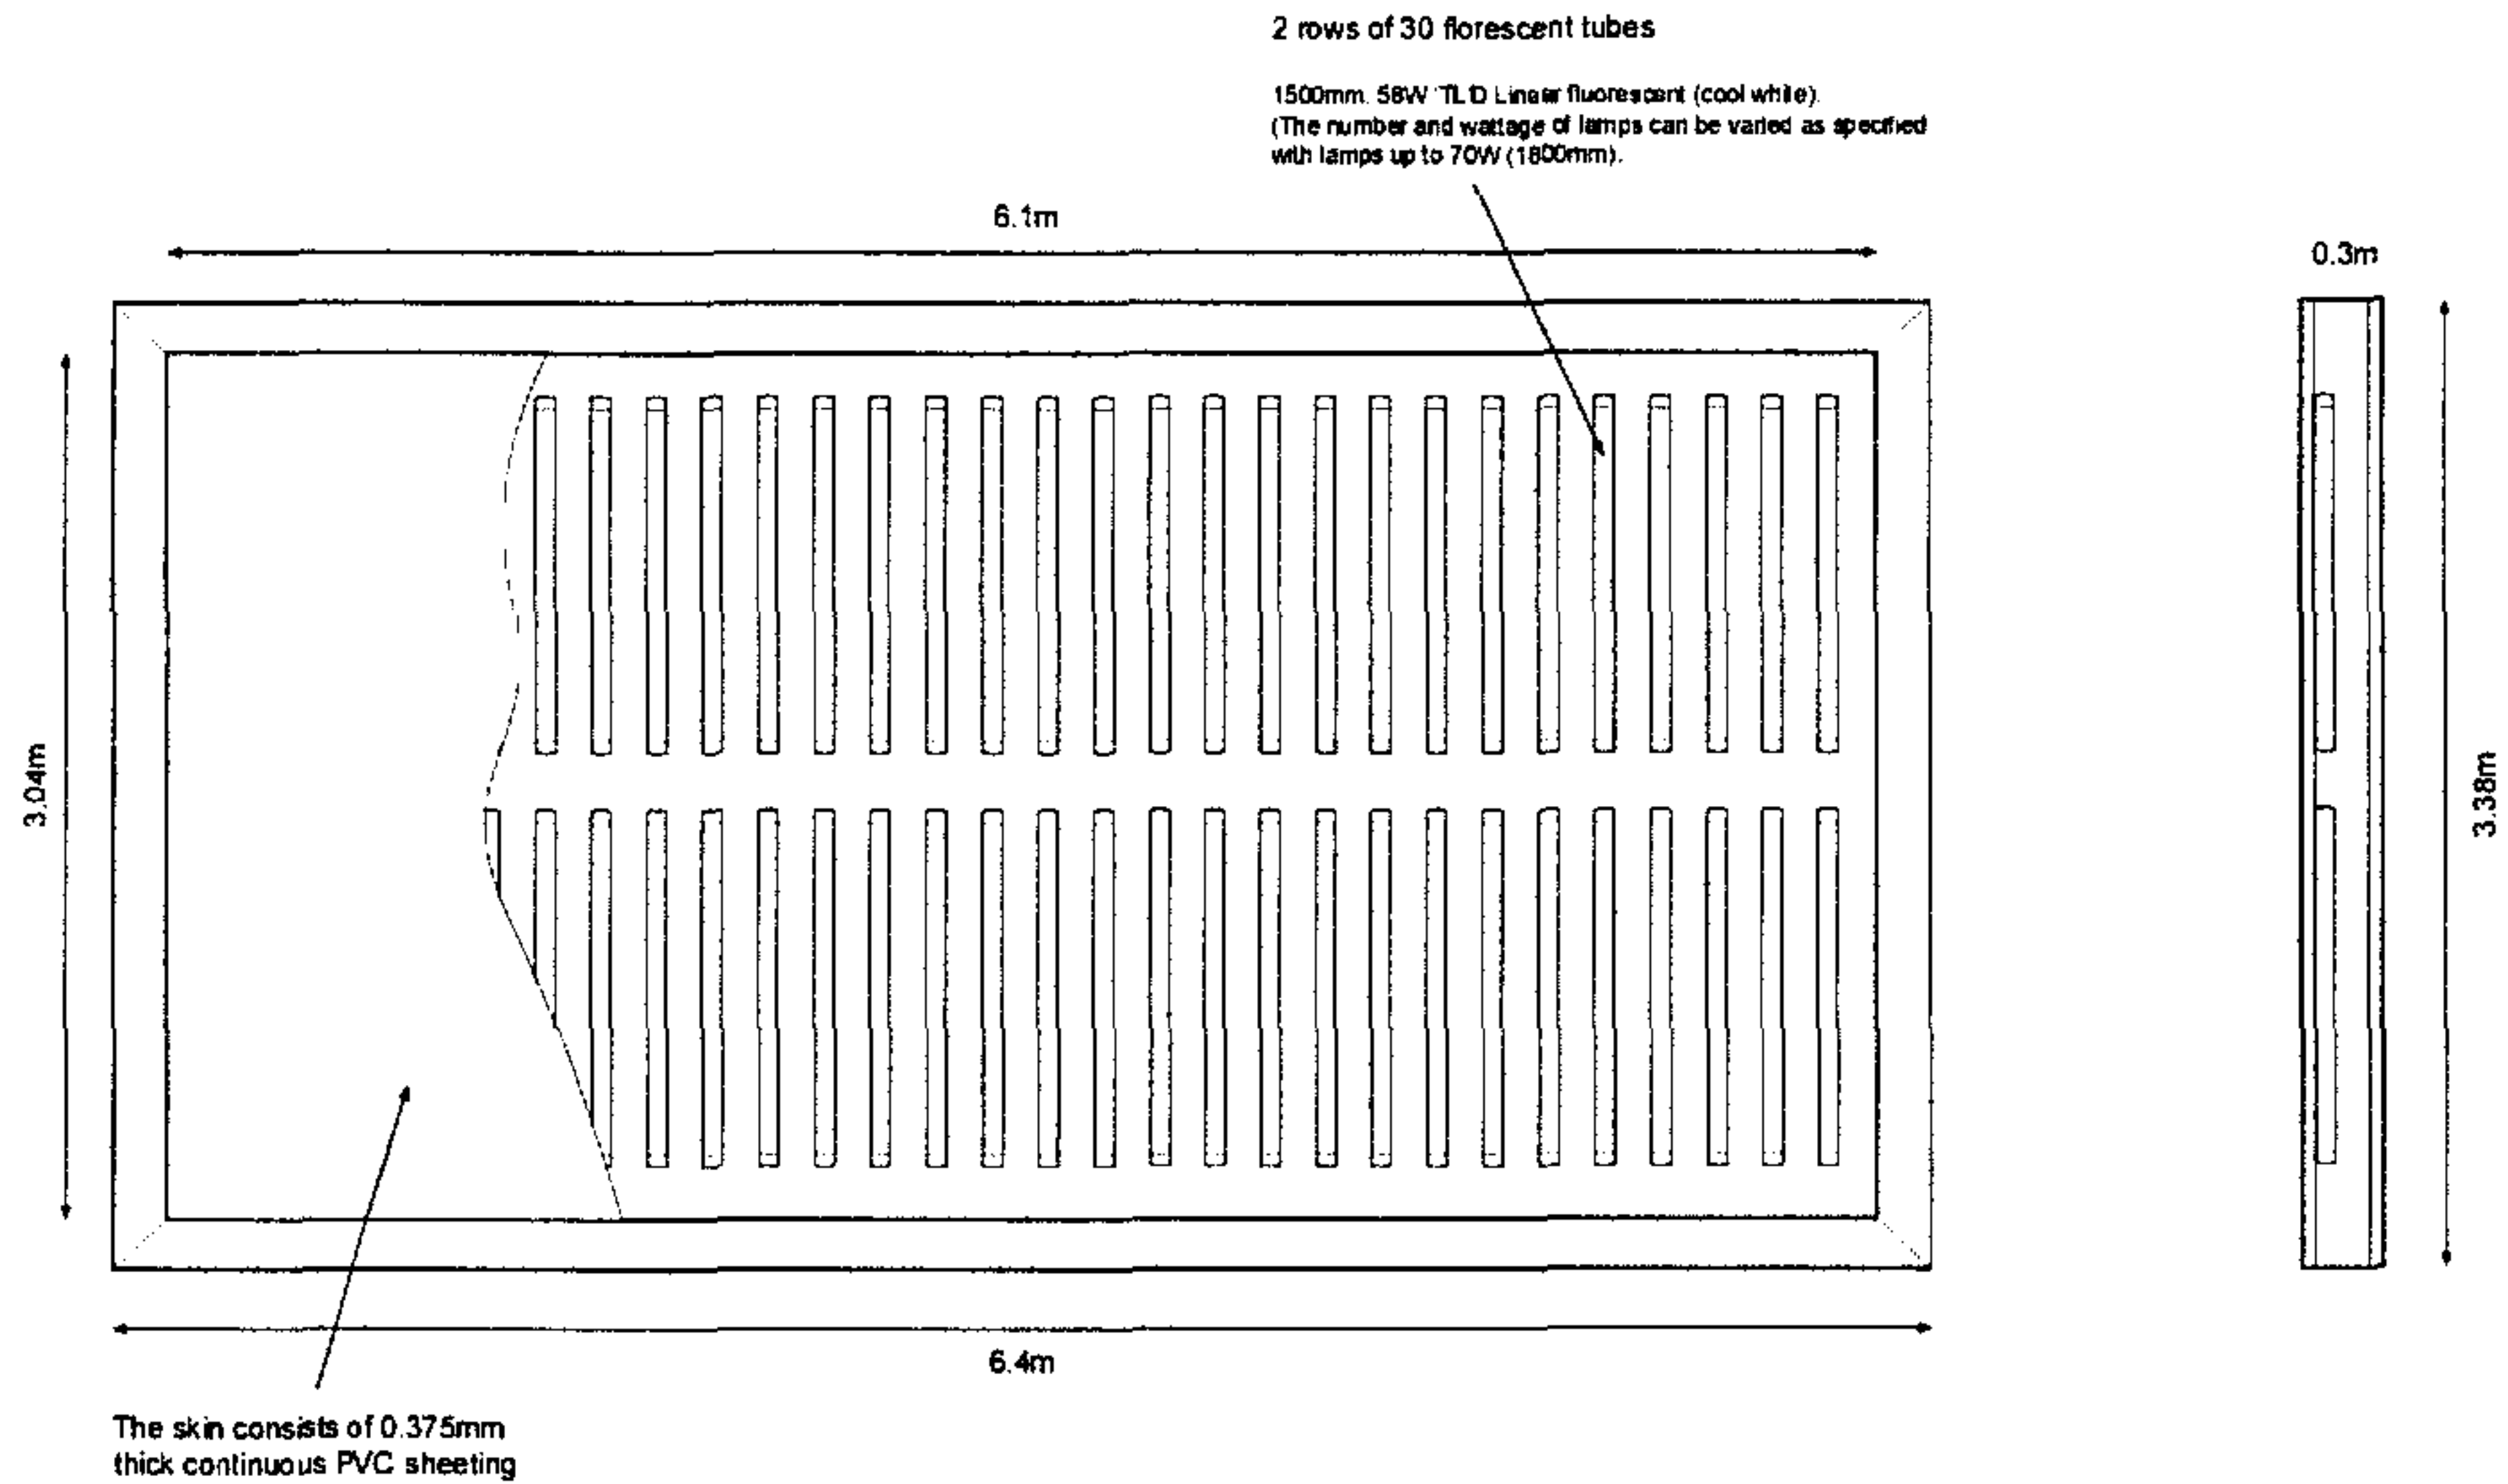

Scale 1:50