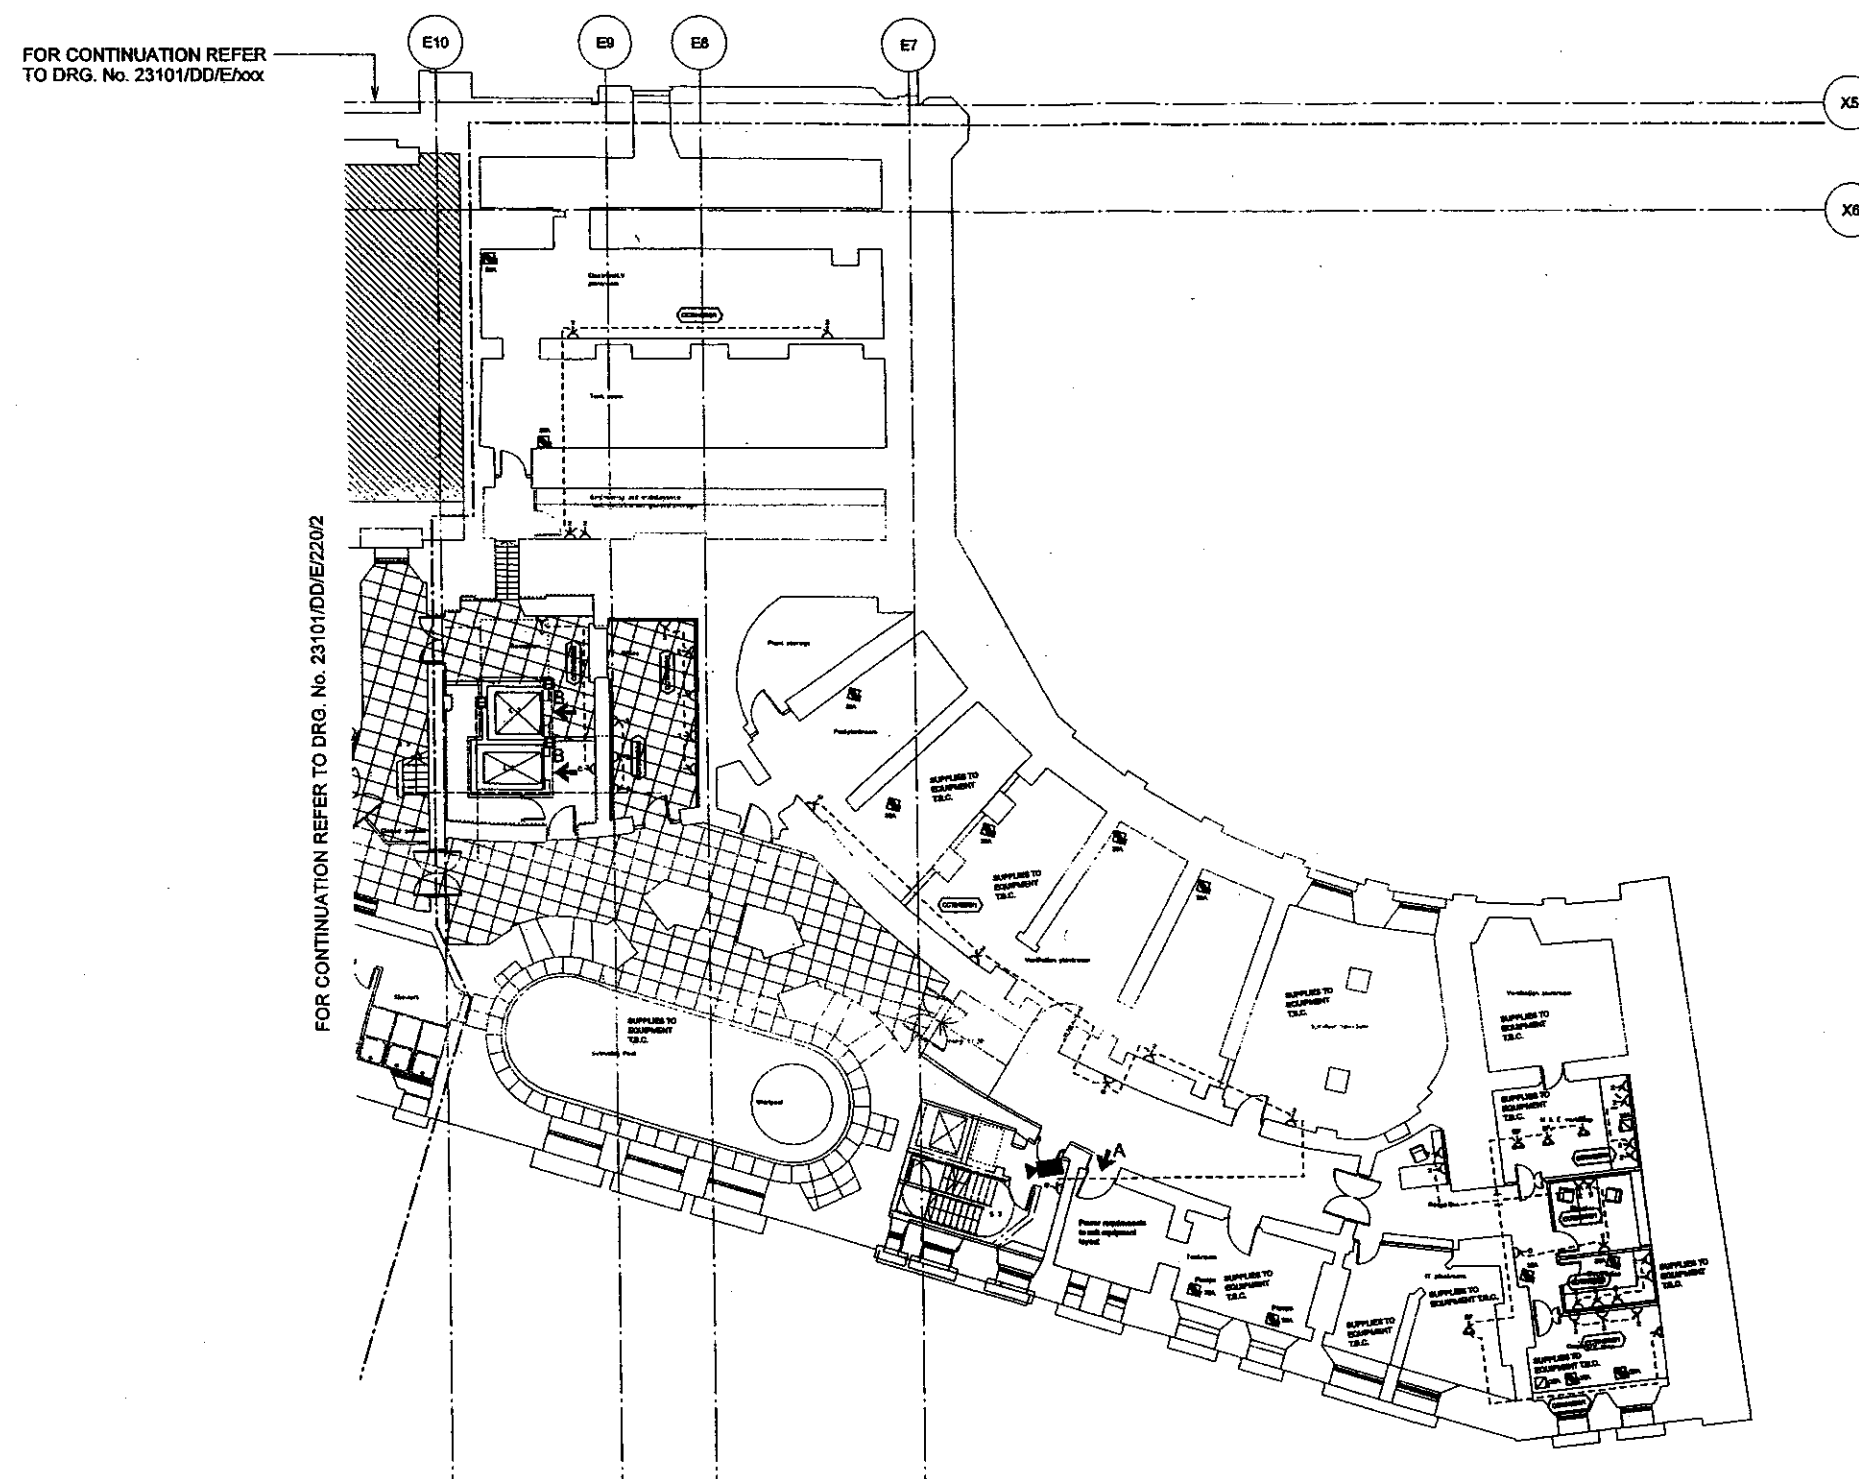


BASE DRAWINGS


IN COMPLETION OF THE BID



NOTES

1. WORK TO FOLLOW DRAWINGS Q&C
2. THIS DRAWING TO BE READ IN CONNECTION WITH ALL RELEVANT PREVIOUS DRAWINGS, DRAWINGS, AND SPECIFICATIONS AND CONSTRUCTION DETAILS DRAWINGS.

[illegible]

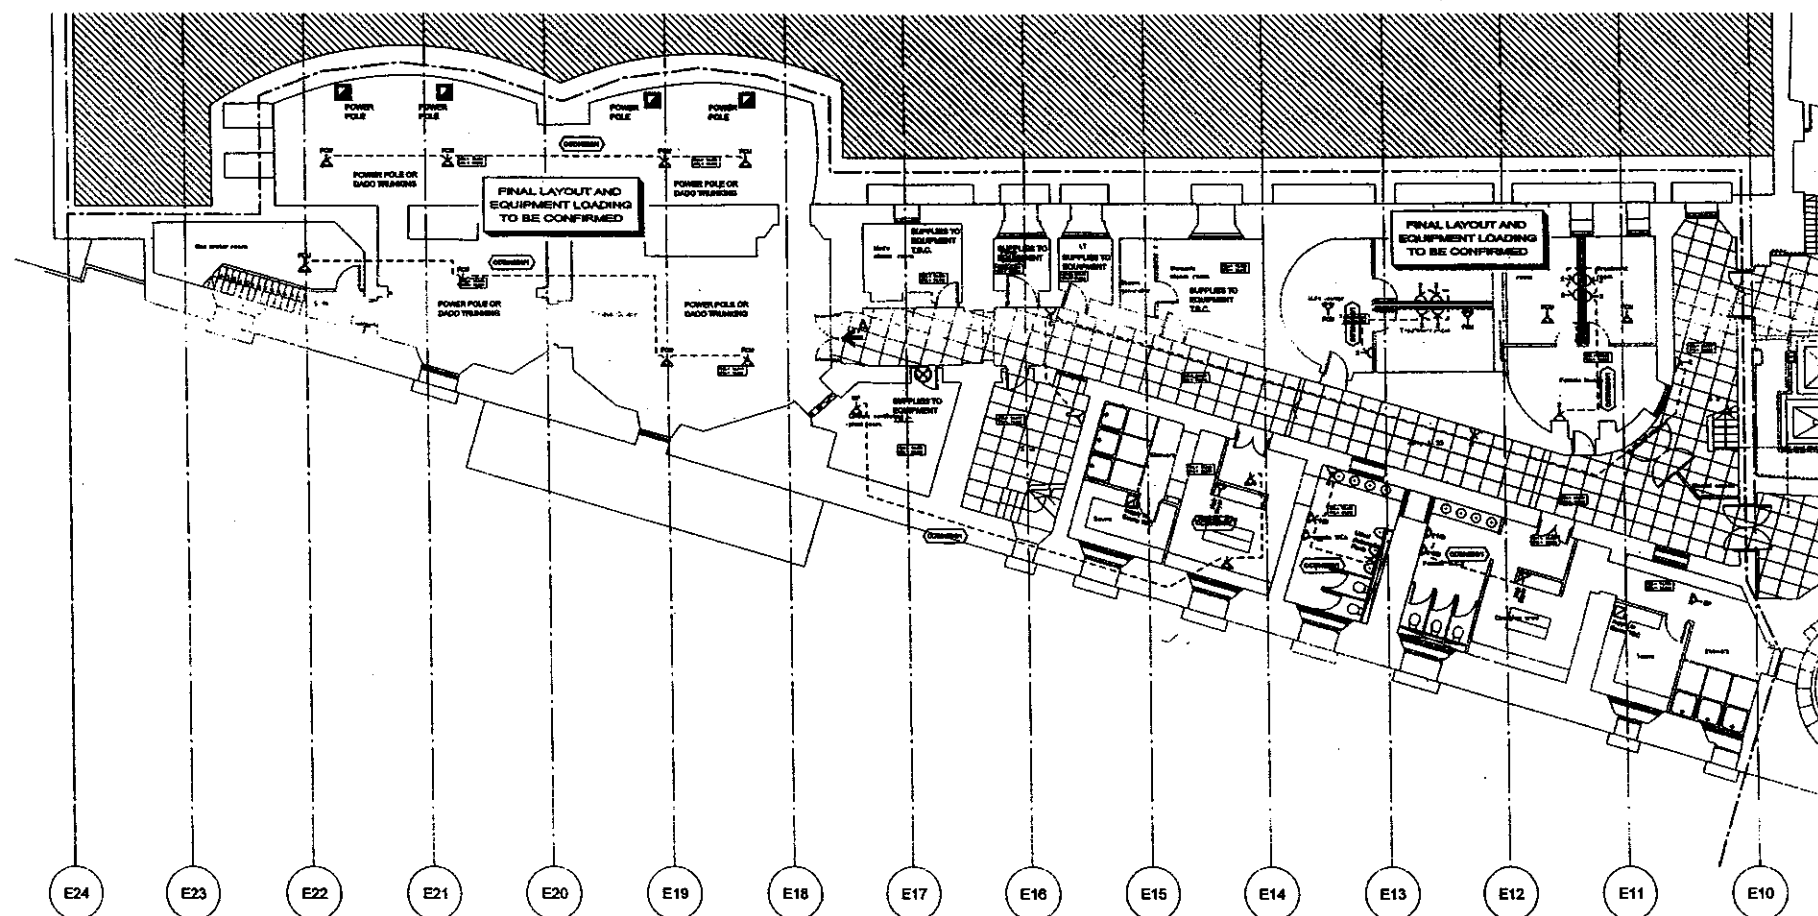

FOR CONTINUATION REFER TO DRG. No. 23101/DD/E/2201

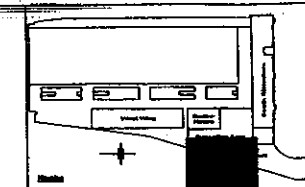

BASE DRAWINGS USED IN COMPLETION OF THIS WORK

WALL, PL, or not F
or part & replacement
or part & replacement

- NOTES**
1. WORK TO FOLLOW DIMENSIONS ONLY.
 2. THIS DRAWING TO BE READ IN CONJUNCTION WITH ALL RELEVANT SPECIFICATIONS AND STRUCTURAL DRAWINGS.
 3. THIS DRAWING TO BE READ IN CONJUNCTION WITH ALL RELEVANT POWER APPLIANCE, DRAWINGS.
 4. THIS DRAWING TO BE READ IN CONJUNCTION WITH RELEVANT ELECTRICAL DRAWINGS.
 5. SECURITY EQUIPMENT SPECIFIED FOR COSTING PURPOSES. FINAL LOCATION AND POWER REQUIREMENT TO BE CONFIRMED.
 6. WHERE A SEPARATE ISOLATOR IS SPECIFIED ALLOW FOR A SEPARATE PROTECTED RINGAL CIRCUIT.

CIRCUIT NOTES

CIRCUIT
DESIGNED CIRCUIT IS SUPPLIED FROM LOCAL NON-SENSITIVE DISTRIBUTION BOARD.

CIRCUIT
DESIGNED CIRCUIT IS SUPPLIED FROM LOCAL SENSITIVE DISTRIBUTION BOARD.

CIRCUIT
DESIGNED CIRCUIT TYPE 1
SPECIAL FINAL CIRCUIT PROTECTED BY
SPECIALIZED WIRE, REMAINS.

CIRCUIT
DESIGNED CIRCUIT TYPE 1
SPECIAL FINAL CIRCUIT PROTECTED BY
SPECIALIZED WIRE, REMAINS.

Rev	Date	Details	Drawn	Check	By

TENDER DRAWING

Architect
RHML Architects
or
RICHARD GRIFFITHS ARCHITECTS

Client
Manhattan Loft Corporation Limited

Project
St Pancras Chambers


Title
WEST CHAMBERS BASEMENT LEVEL SMALL POWER & MISCELLANEOUS LAYOUT sheet 2 of 2

Made	P.C.	C.A.D.	P.C.
App.	S.P.	Scale	1:100
		Date	MAY 06

FABER MAUNSELL **AECOM**

23101/DD/E/2202

0

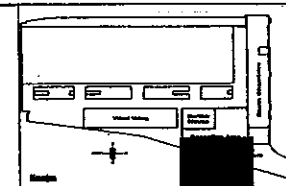


NOTES

- [illegible]

FOR CONTINUATION REFER TO DRG. NO. 23101/DD/PH/200/1

Page	Date	Revised	Month	Year	Page
------	------	---------	-------	------	------

Status: **TENDER DRAWING**

Architect
RHML Architects
and
RICHARD GRIFFITHS ARCHITECTS

Client
**Manhattan Loft
Corporation Limited**

Project	St Pancras Chambers
---------	---------------------



Time WEST CHAMBERS
BASEMENT
PUBLIC HEALTH
SERVICES LAYOUT
sheet 2 of 4 LOW LEVEL

Made	B.J.			C.A.D.	A.D.
Ckcd	month	date	ph SU	Scale	1:100
App.	C.F.D.			Date	MAY 06

FABER MAUNSELL | AECOM

Marlborough House


N	O	23101/DD/PH/200/2	C
-			

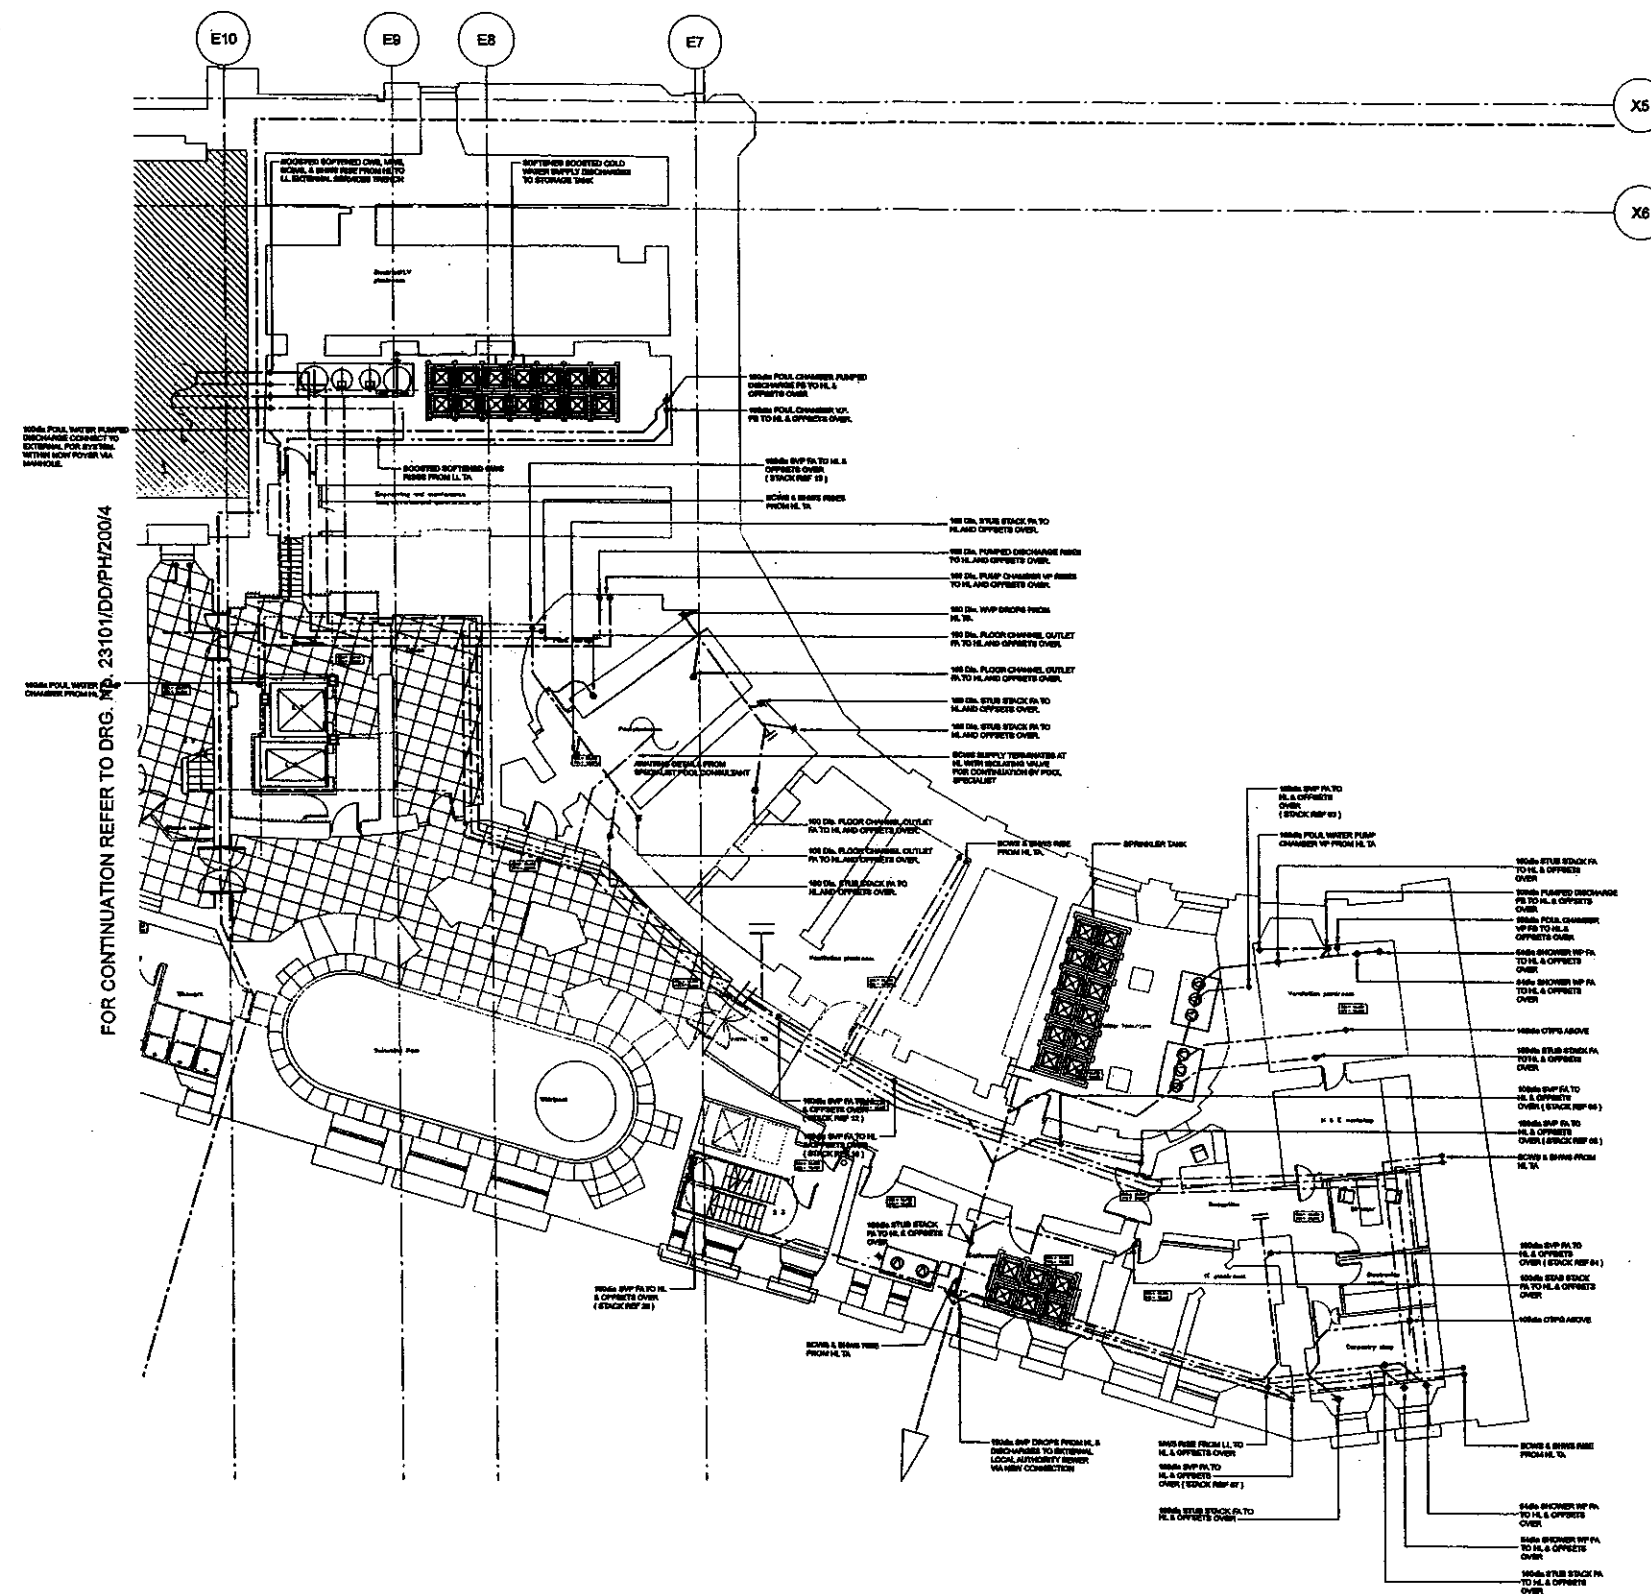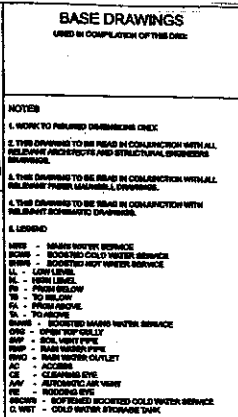

FOR CONTINUATION REFER TO DRG. NO. 23101/DD/PH/200/4

[illegible]

Status		TENDER DRAWING	
Client Manhattan Loft Corporation Limited			
Project St Pancras Chambers			
Title WEST TOWER'S BASEMENT PUBLIC HEALTH SERVICES LAYOUT sheet 3 of 4. HIGH LEVEL			
Make	S.A.	C.A.D.	A.B.
Ckr'd	answ. / cm / mm / in	Scale	1 : 100
App.	CPD	Date	MAY '06
FABER MAUNSELL		AECOM	
No. 23101/DD/PH/200/3		0	
100% printed		0	

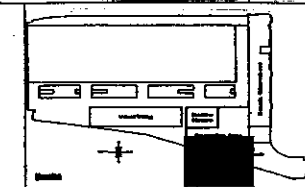

USED IN COMPILATION OF THIS INFO:

NOTE

1. WORK TO FINISHED DIMENSIONS ONLY.
2. THIS DRAWING TO BE READ IN CONJUNCTION WITH ALL RELEVANT ARCHITECT AND STRUCTURAL DRAWINGS.
4. THIS DRAWING TO BE READ IN CONJUNCTION WITH RELEVANT SCHEMATIC DRAWINGS.

S. LING


FOR CONTINUATION REFER TO DRG. NO. 23101/DD/PH/200/3

[illegible]

Architect
RHWL Architects
and
RICHARD GRIFFITHS ARCHITECTS
77 South Street, London WC2R 2BH
T 020 7300 2000 F 020 7300 4001

Client: **Manhattan Loft Corporation Limited**

Project	St Pancras Chambers
---------	---------------------

Title WEST CHAMBERS
BASEMENT
PUBLIC HEALTH
SERVICES LAYOUT
sheet 4 of 4 HIGH LEVEL


Made	B.I.	C.A.D.	A.D.
CKD	Mod. Est. in BJ	Scale	1:100
App.	OFO	Date	MAY '06

FARBER MALINSELL AECOM



No. 23101/DD/PH/200/4 0

						A0
--	--	--	--	--	--	----

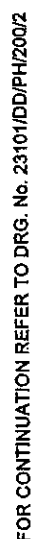[illegible][illegible]

Year	Date	Drawn	Issue	Old	Page
TENDER DRAWING					
Client Manhattan Loft Corporation Limited					
Project St Pancras Chambers					
Title WEST CHAMBERS BASEMENT UNDER SLAB DRAINAGE sheet 1 of 2					
Make C.I.D. <i>1/250</i>		S.I. Scale		C.A.D. 1:250	
App. C.F.D.		Date MAY 86			
FABER MAUNSELL AECOM					
NO. 23101/DD/PH/220/M					0
100%					100%

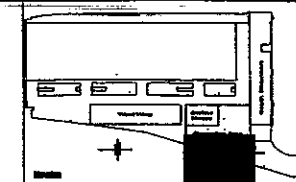




6. ALL DIMENSIONS LISTED HEREIN ARE TO BE CHECKED ON 1 AND THE ENGINEER NOTIFIED IMMEDIATELY OF ANY DISCREPANCIES PRIOR TO THE COMMENCEMENT OF THE WORK.

6. NO DEVIATION FROM THE DETAILS SHOWN ON THE DRAWING IS PERMITTED WITHOUT THE PRIOR PERMISSION OF THE ENGINEER.

7. ALL HEIGHT LEVELS INDICATED ARE PRELIMINARY AND ARE SUBJECT TO REVISION UPON FINAL CONSTRUCTION DETAILS ASSOCIATED WITH GLASS THICKNESS AND FLOOR FINISHES.


No. 23101/DD/PH/220/2 0

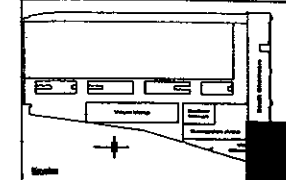

BASE DRAWINGS
USED IN COMPLETION OF THE SRS

NOTES
1. WORK TO BE COMPLETED DAILY

FOR CONTINUATION REFER TO DRG. No. 23101/DD/EX/200/2

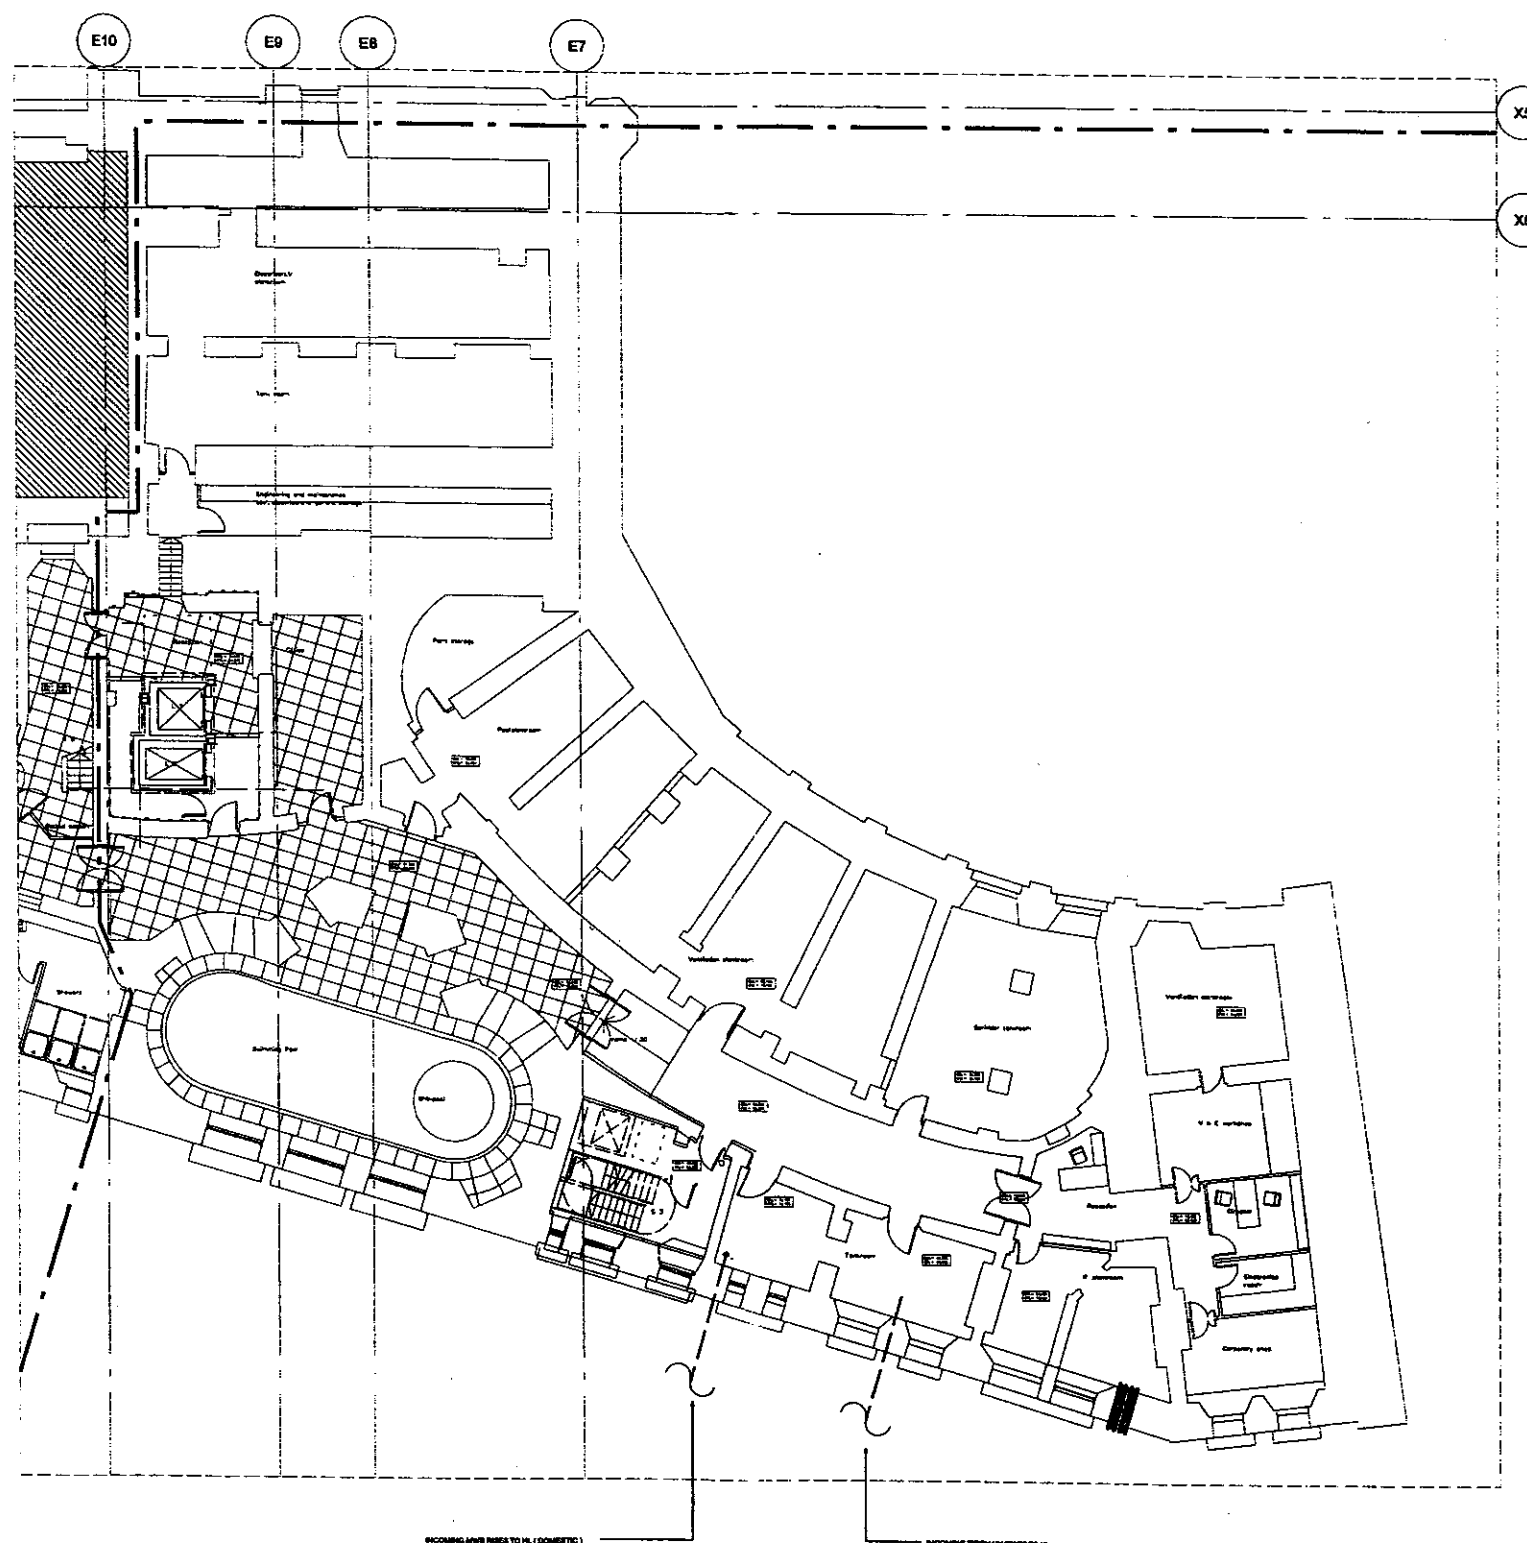

Rev	Rev	Rev	Rev	Rev	Rev
1	2	3	4	5	6

TENDER
DRAWING

Architect
RHML Architects
RICHARD GRIFFITHS ARCHITECTS
27 South Street, London, EC3A 3AF
T: 020 7799 1100 F: 020 7799 1101

Client
**Manhattan Loft
Corporation Limited**

Project
St Pancras Chambers


Title
**WEST CHAMBERS
BASEMENT LEVEL
EXTERNAL SERVICES
LAYOUT**
sheet 1 of 2

Made	PMC	C.A.D.	PMC
Drawn	PMC	Scale	1:100
App.	DTE	Date	MAY 08

FABER MAUNSELL | AECOM



23101/DD/EX/200/1 0

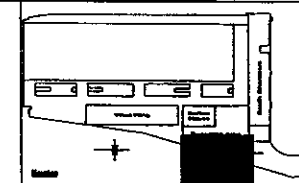

BASE DRAWINGS
USED IN COMPLETION OF THIS DRG.

NOTES
1. WORK TO PROPOSED DIMENSIONS ONLY.

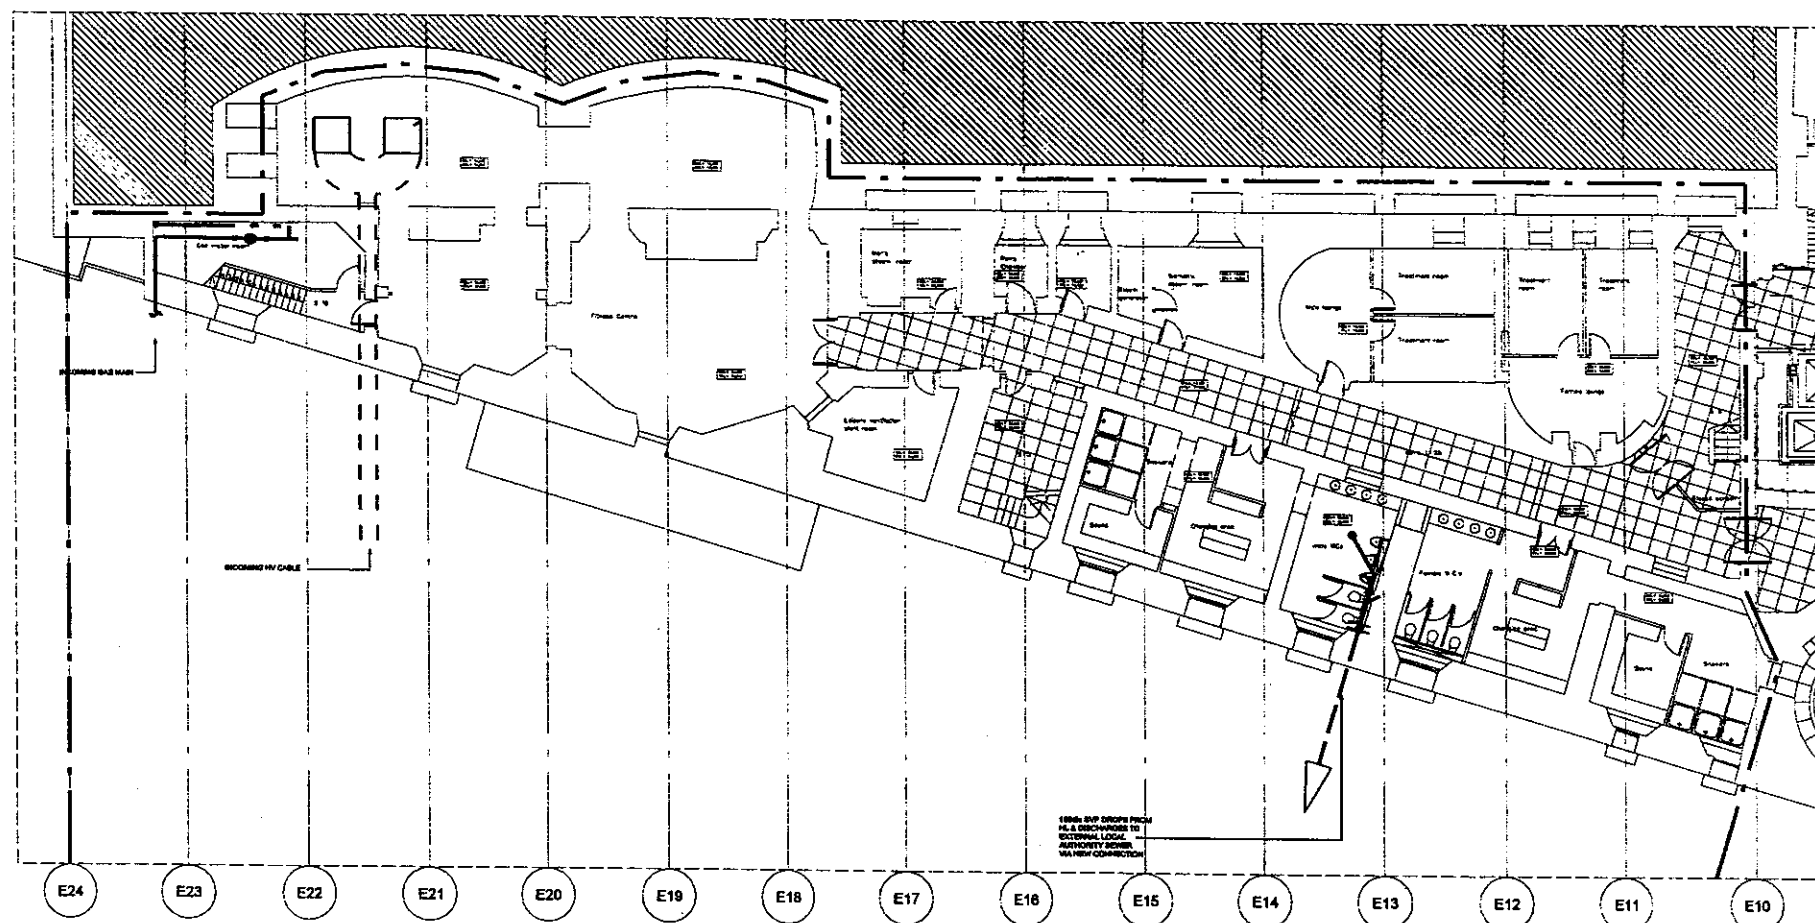

FOR CONTINUATION REFER TO DRG. No. 23101/DD/EX/200/1

Rev	Date	Revised	By	Check

Status
**TENDER
DRAWING**

Architect
RHWL Architects
RICHARD GRIFFITHS ARCHITECTS
77 Broad Street, London, EC2M 2HT
T: 020 7461 2000 F: 020 7461 2001

Client
**Manhattan Loft
Corporation Limited**

Project
St Pancras Chambers

Title
**WEST CHAMBERS
BASEMENT LEVEL
EXTERNAL SERVICES
LAYOUT**
sheet 2 of 2


Made	PMC	C.A.D.	PMC
Chkd	PMC	Scale	1:100
App.	DTE	Date	MAY 06

FABER MAUNSELL | AECOM

Headquarters: 100 Broad Street, London, EC2M 2HT
T: 020 7461 2000 F: 020 7461 2001
www.fabermaunsell.com

© 23101/DD/EX/200/2 0

ALL MISCELLANEOUS AND HORIZONTAL BUILDERSWORK HOLES TO FORM PART OF MAIN CONTRACT.

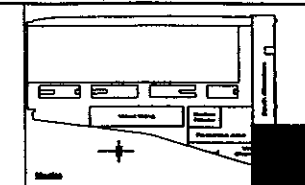

BASE DRAWINGS

NOTES

1. WORK TO PREPARED CONCRETE ON L.
2. THIS DRAWING TO BE READ IN CONNECTION WITH ALL RELEVANT ARCHITECTURAL AND STRUCTURAL DRAWINGS.
3. THIS DRAWING TO BE READ IN CONNECTION WITH ALL RELEVANT FLOOR FINISHES DRAWINGS.

4. REFER TO STRUCTURAL DIMENSIONS DRAWING FOR FURTHER DETAILS OF THE FORMATION FOR THE BUILDING WORKS

5. ALL DIMENSIONS SHOWN ARE CLEAR/INTERNAL.












FOR CONTINUATION REFER TO DRG. NO. 23101/DD/BW/200/2

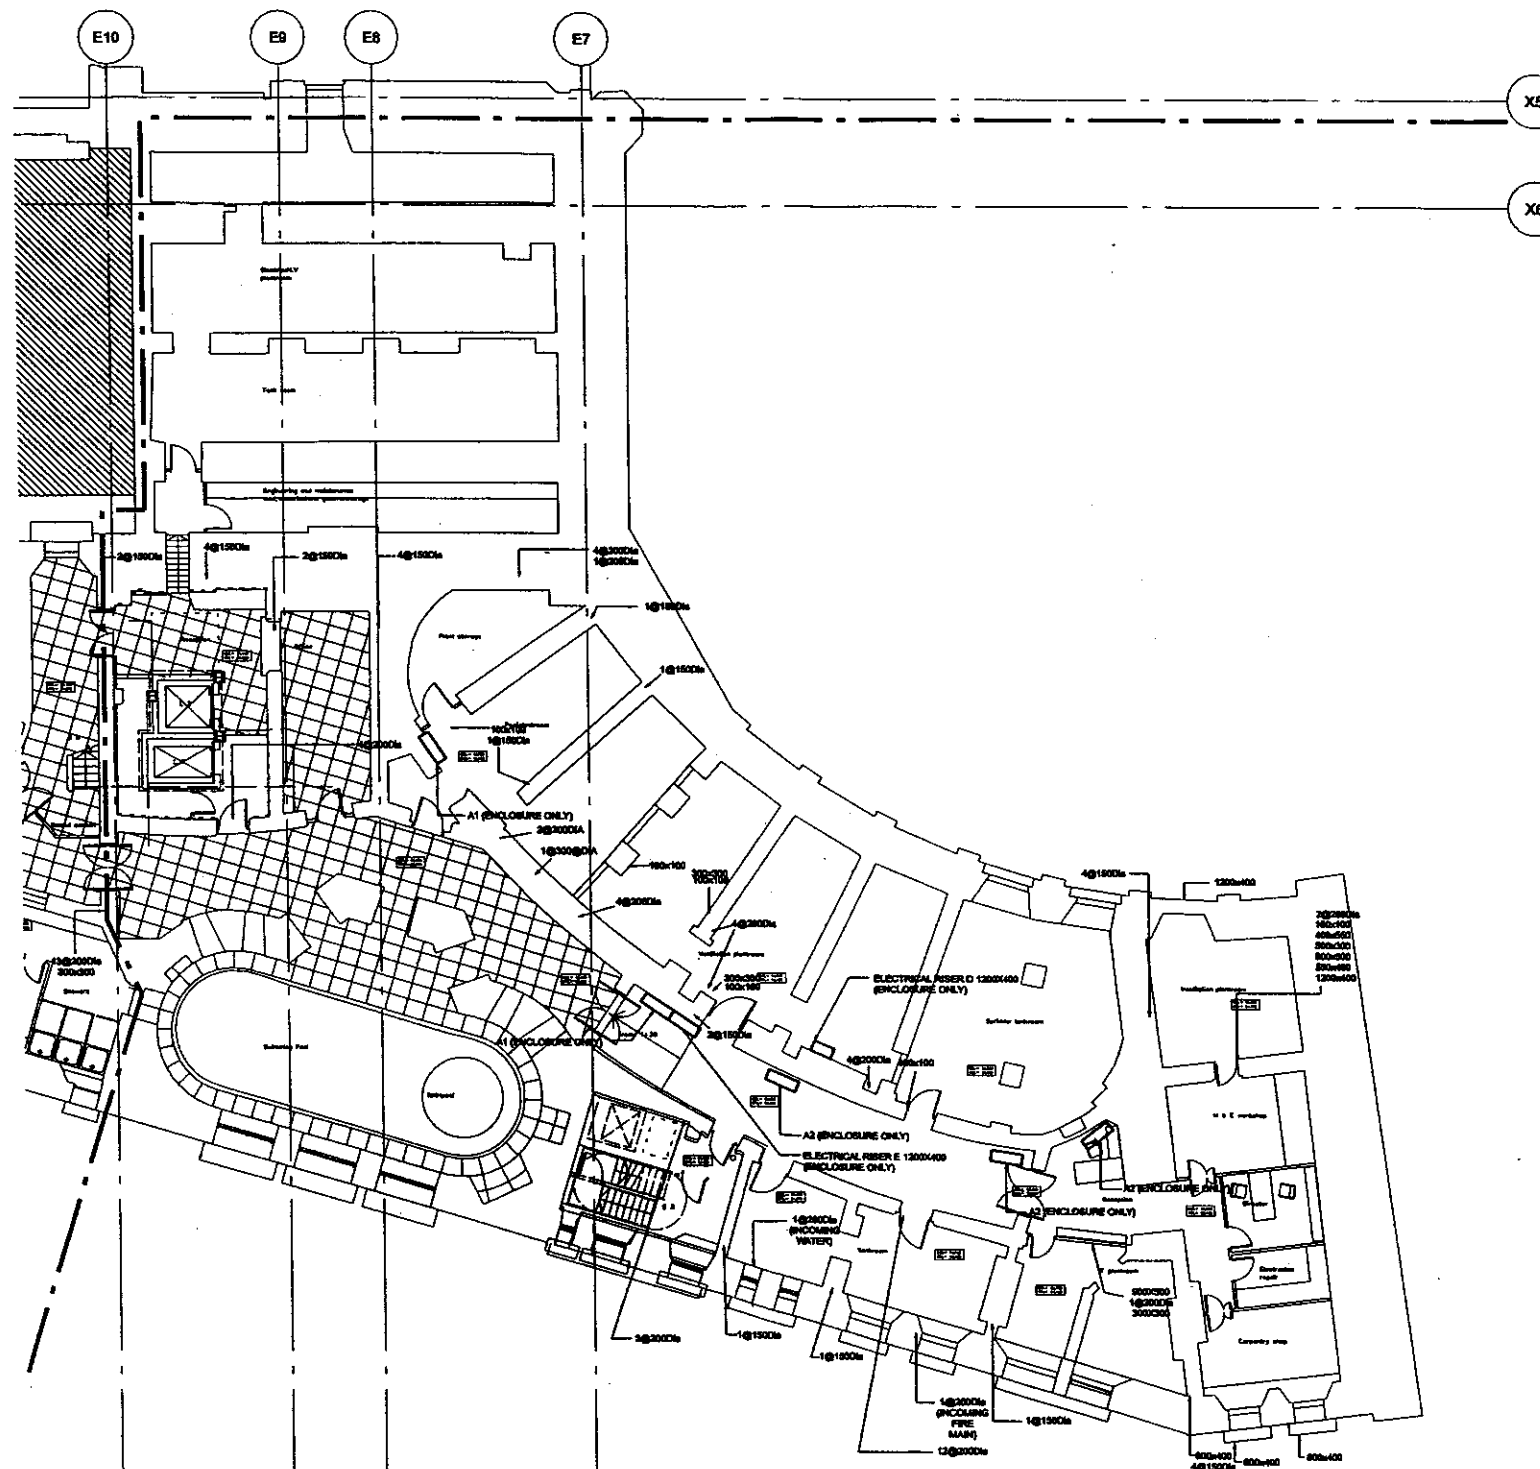

Rev	Date	Details	Notes
Status TENDER DRAWING			

Architect
RHWL Architects
and
RICHARD GRIFFITHS ARCHITECTS
27 Abchurch Lane London EC4N 3DF
T. 020 7386 7046 F. 020 7386 4807

Client
**Manhattan Loft
Corporation Limited**

Project
St Pancras Chambers

Title
WEST CHAMBERS
BASEMENT LEVEL
BUILDERS WORK
LAYOUT
Sheet 1 of 2

Made	S.C.	C.A.D.	SO
Ch'd	mod AF	etc AF	Scale 1:100
App.	DTE	Date	JUN 08

FABER MAUNSELL | AECOM

Marlborough House
Upper Marlborough Road

№. 23101/DD/BW/200/1 0