



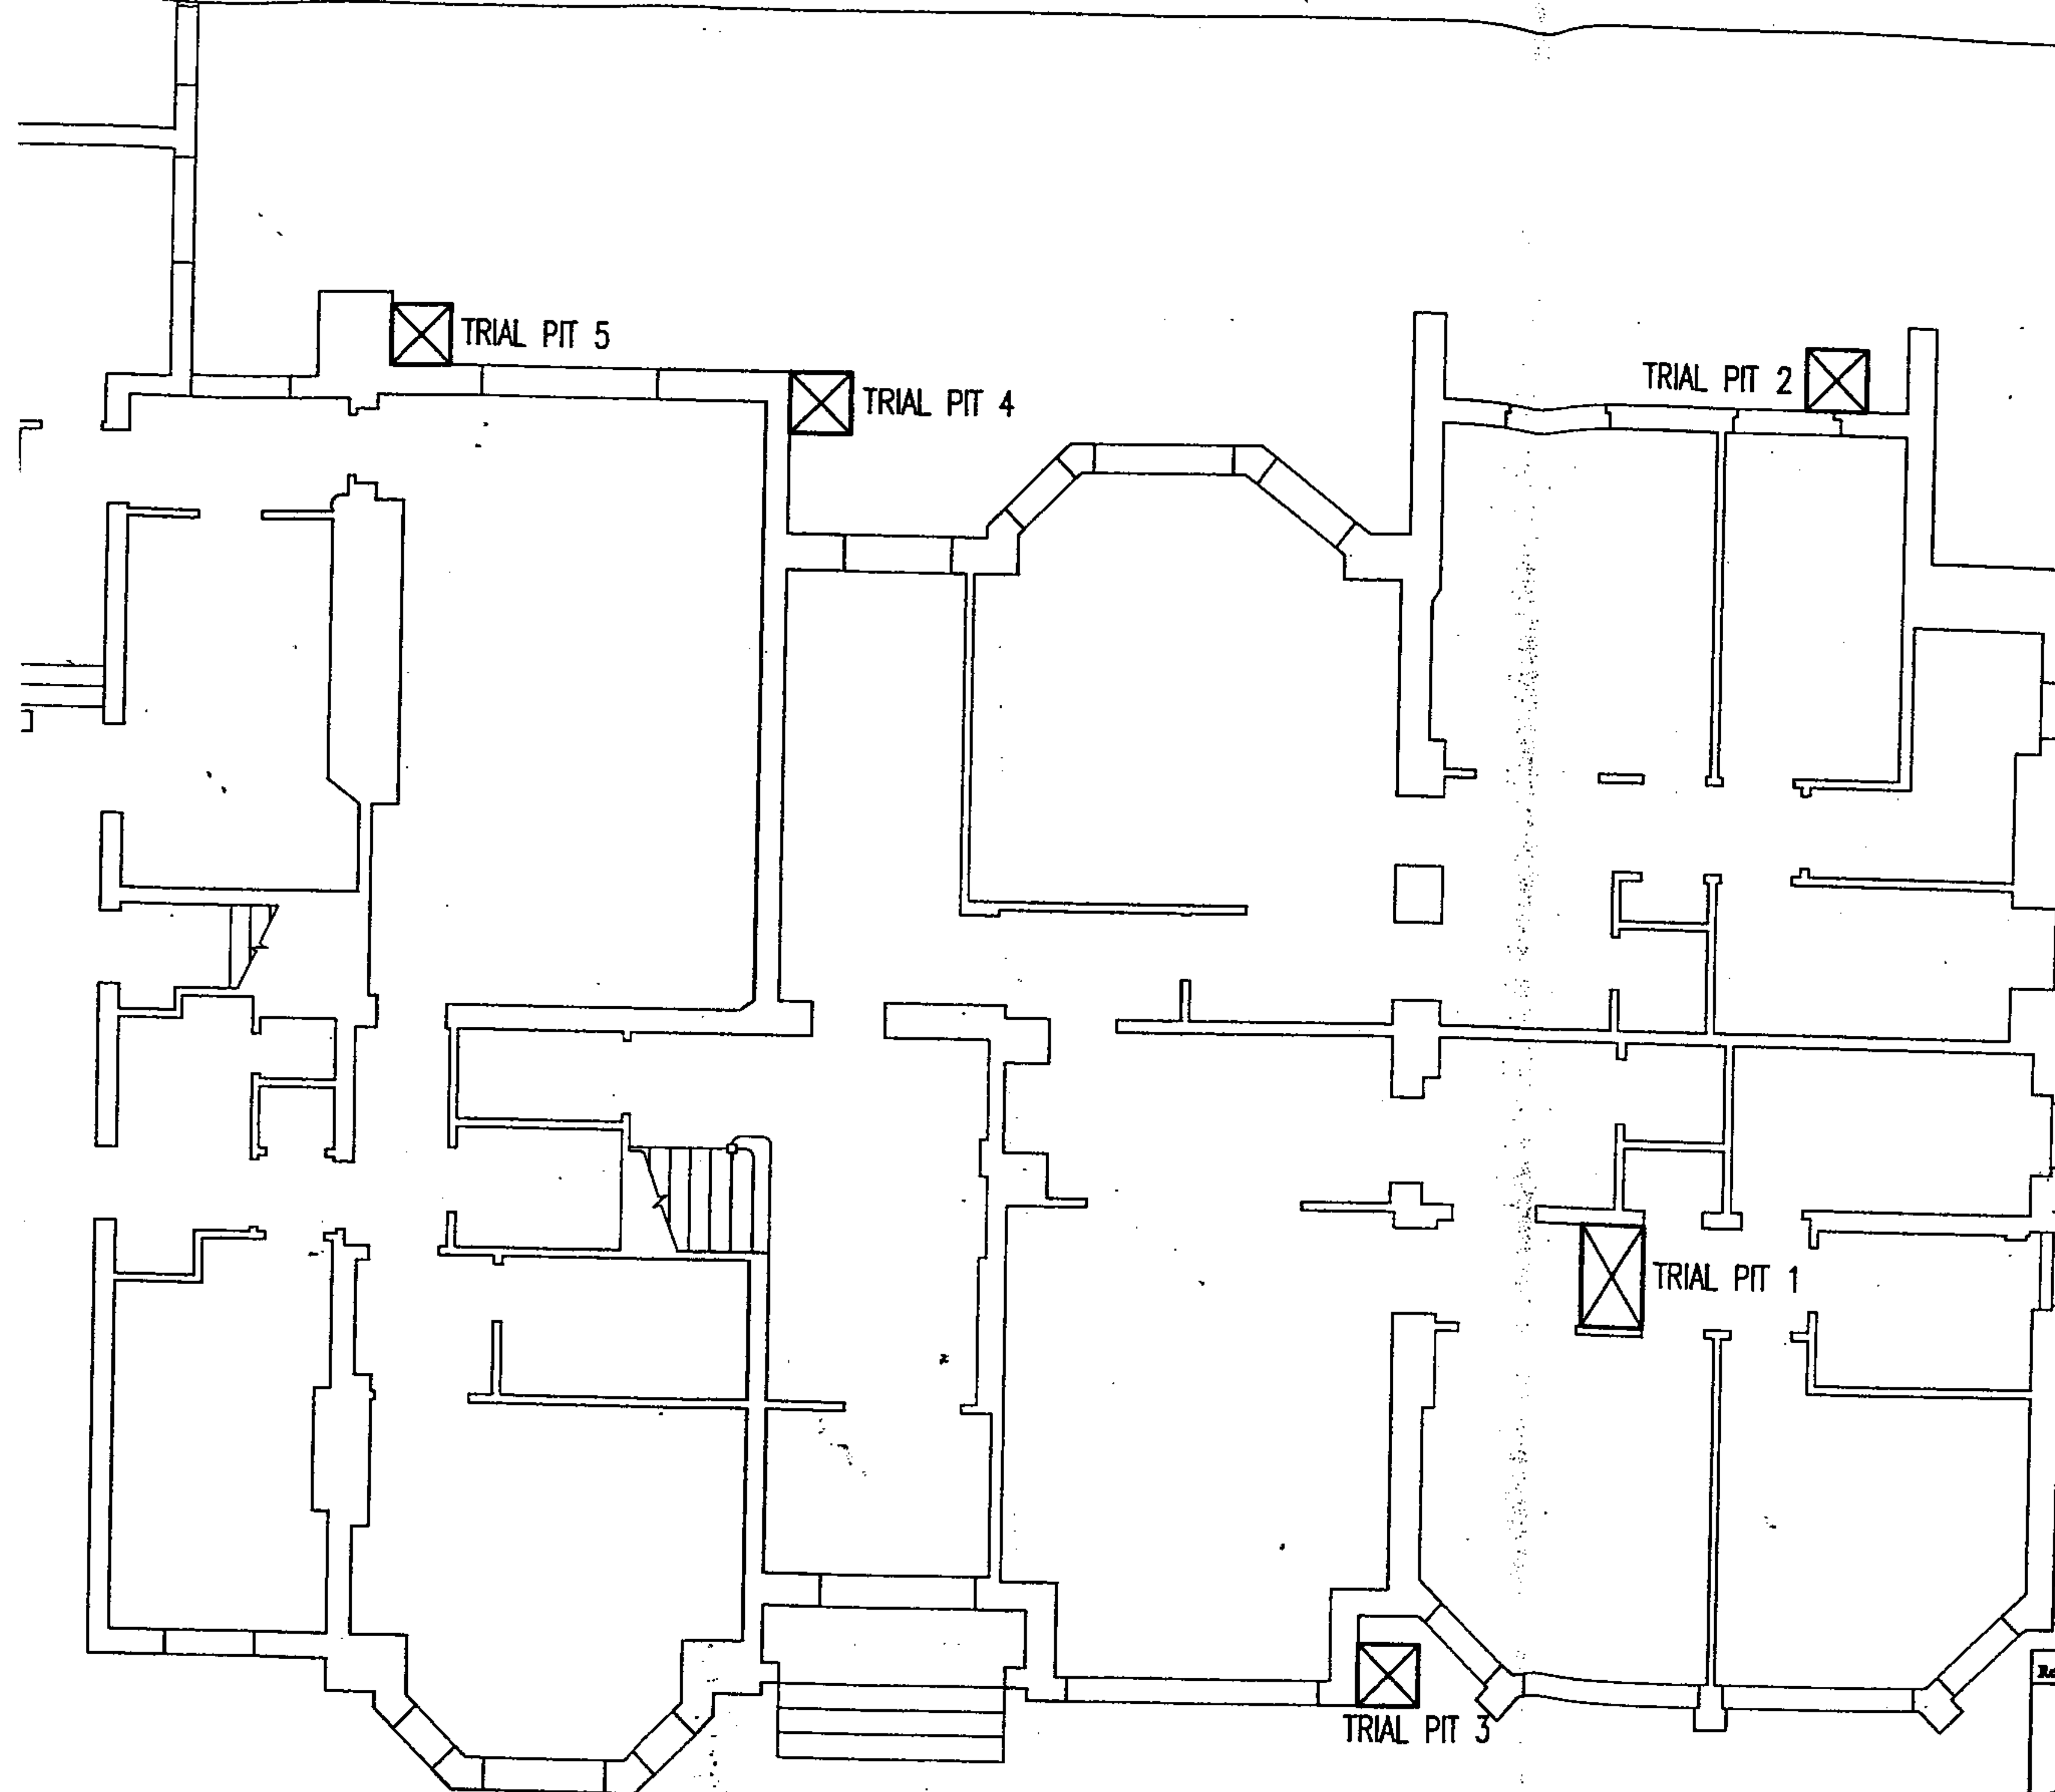


Rev	Date	Description
AFP ANDREW FIREBRACE PARTNERSHIP STRUCTURAL & CIVIL ENGINEERING CONSULTANTS Stable Way, Park Road, Southam, Leicestershire, Leicestershire LE19 1QJ Tel: 01223 811572 Fax: 01223 812719 E-mail: info@afpcconsult.co.uk		
CLIENT		
PROJECT 11 NETHERHALL GARDENS HAMPSTEAD, LONDON		
TITLE LOCATION OF TRIAL PITS		
DRAWN CW		CHECKED JEH
SCALE 1:100		DATE MAY'01
ACAD FILE No. 00100601.dwg		DRG No. 00/1006/01 KEY - © copyright

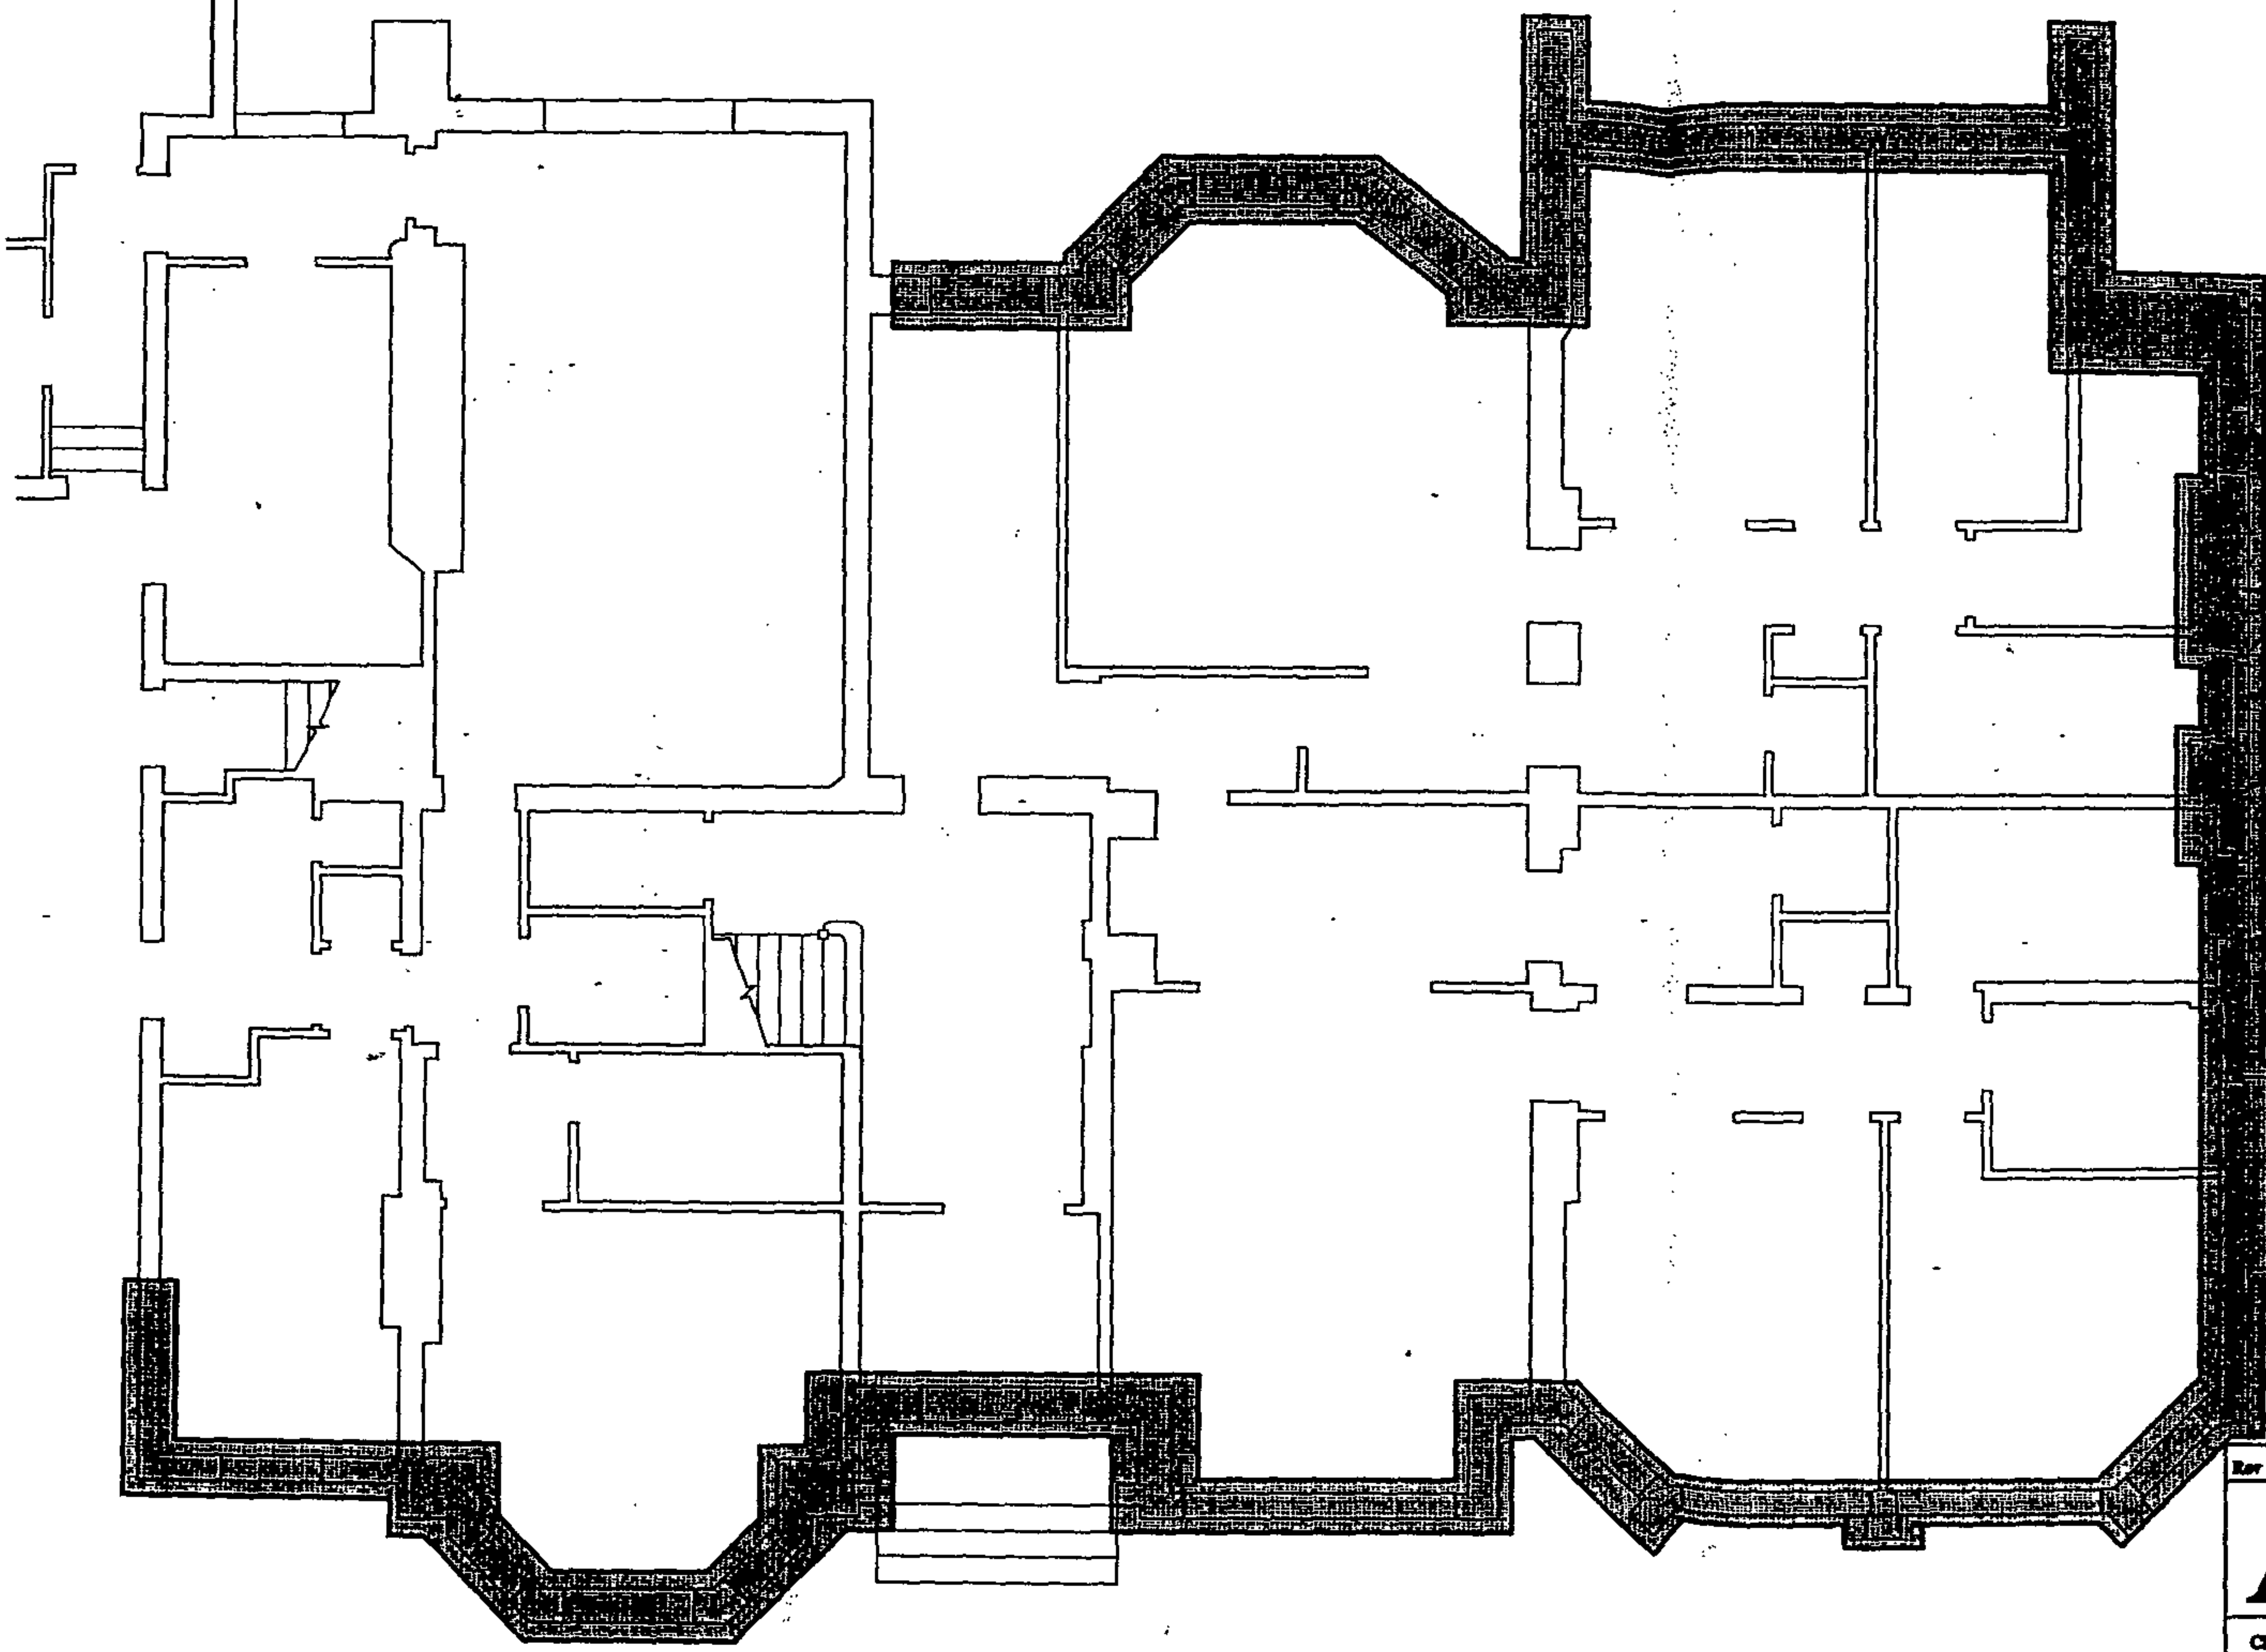


* EXTENT OF
UNDERPINNING SHOWN
SHADED THUS

Rev	Date	Description		
AFP ANDREW FIREBRACE PARTNERSHIP STRUCTURAL & CIVIL ENGINEERING CONSULTANTS Stable Barn, Park Road, Southam Road, Cambridge CB3 0NA. Tel: 01223 811572 Fax: 01223 812719 E-mail: info@afpcorner.co.uk				
CLIENT				
PROJECT 11 NETHERHALL GARDENS HAMPSTEAD, LONDON				
TITLE UNDERPINNING REQUIREMENTS				
DRAWN CW		CHECKED JEH	DRG No. 00/1006/03	REV — © copyright
SCALE 1:100		DATE JULY'01		
ACAD FILE No. 00100604.dwg				

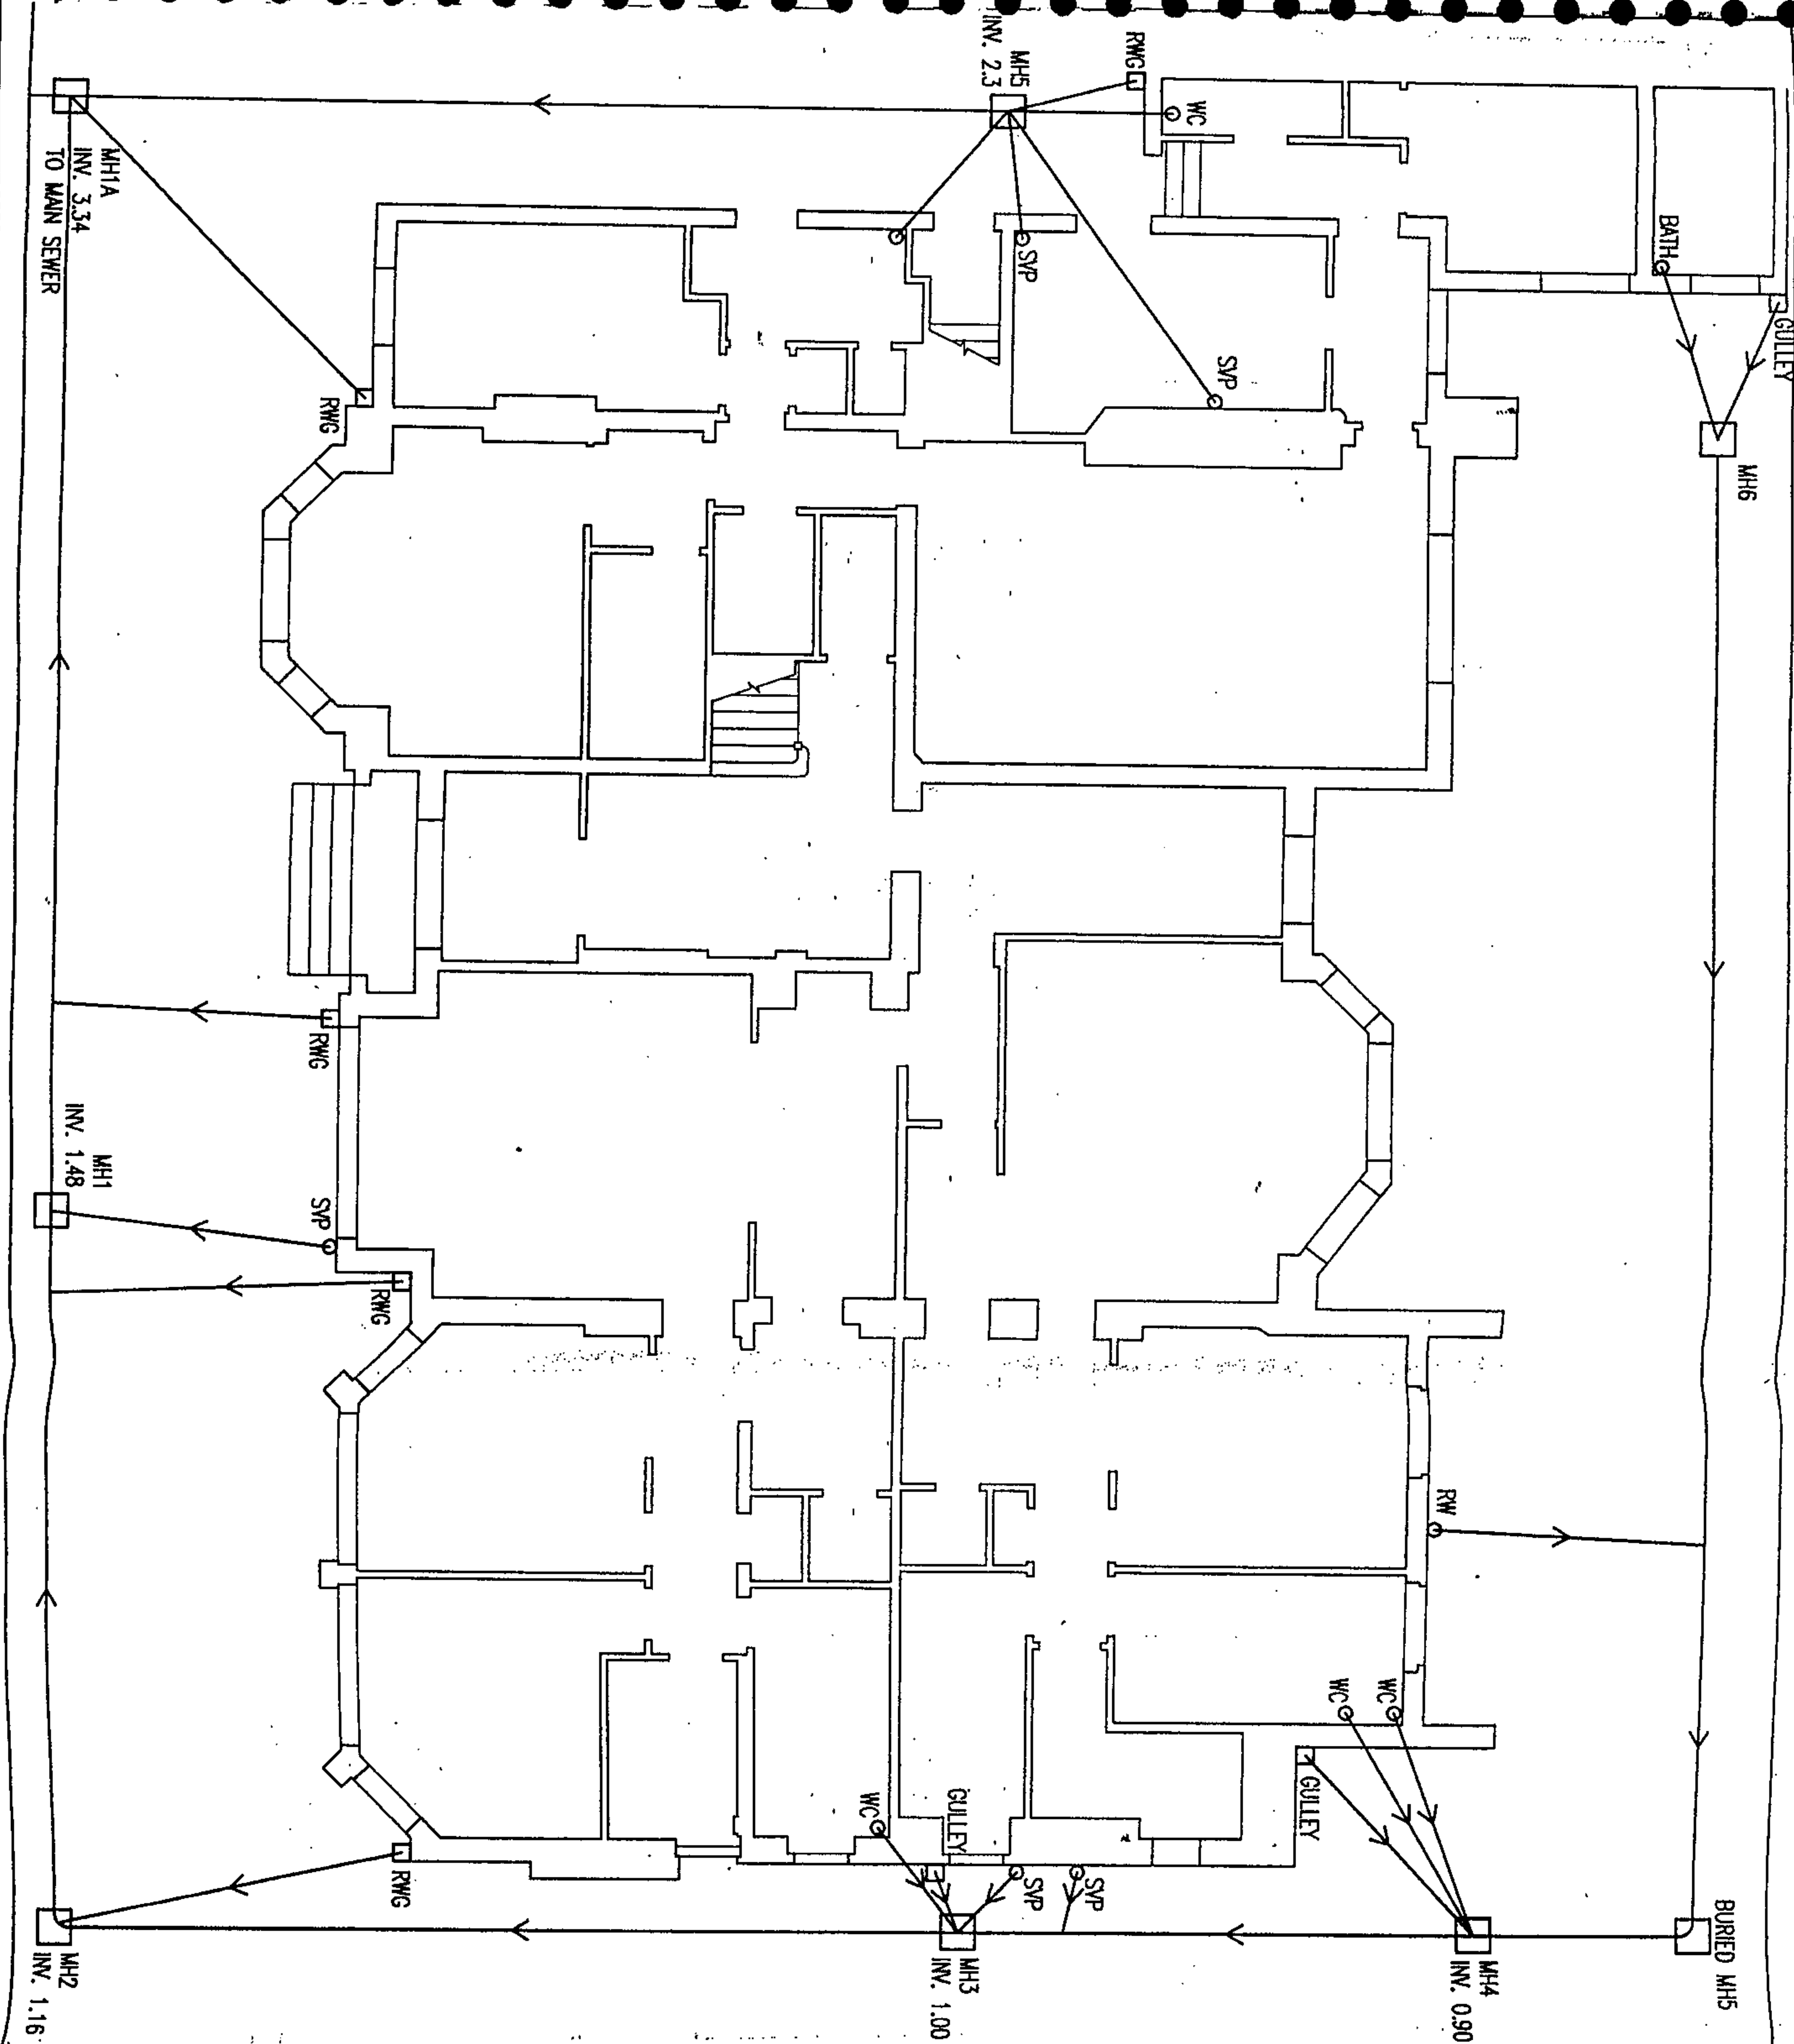


Rev	Date	Description
AFP ANDREW FIREBRACE PARTNERSHIP STRUCTURAL & CIVIL ENGINEERING CONSULTANTS Stable Barn, Park End, Saffron Walden, Cambridge CB8 9NA. Tel: 01223 811572 Fax: 01223 812719 E-mail: info@afpcivil.co.uk		
CLIENT		
PROJECT 11 NETHERHALL GARDENS HAMPSTEAD, LONDON		
TITLE EXISTING DRAIN LAYOUT		
DRAWN CW	CHECKED JEH	DRG No. 00/1006/04 REV —
SCALES 1:100	DATE JULY'01	
ACAD FILE No. 00100603.dwg		© copyright

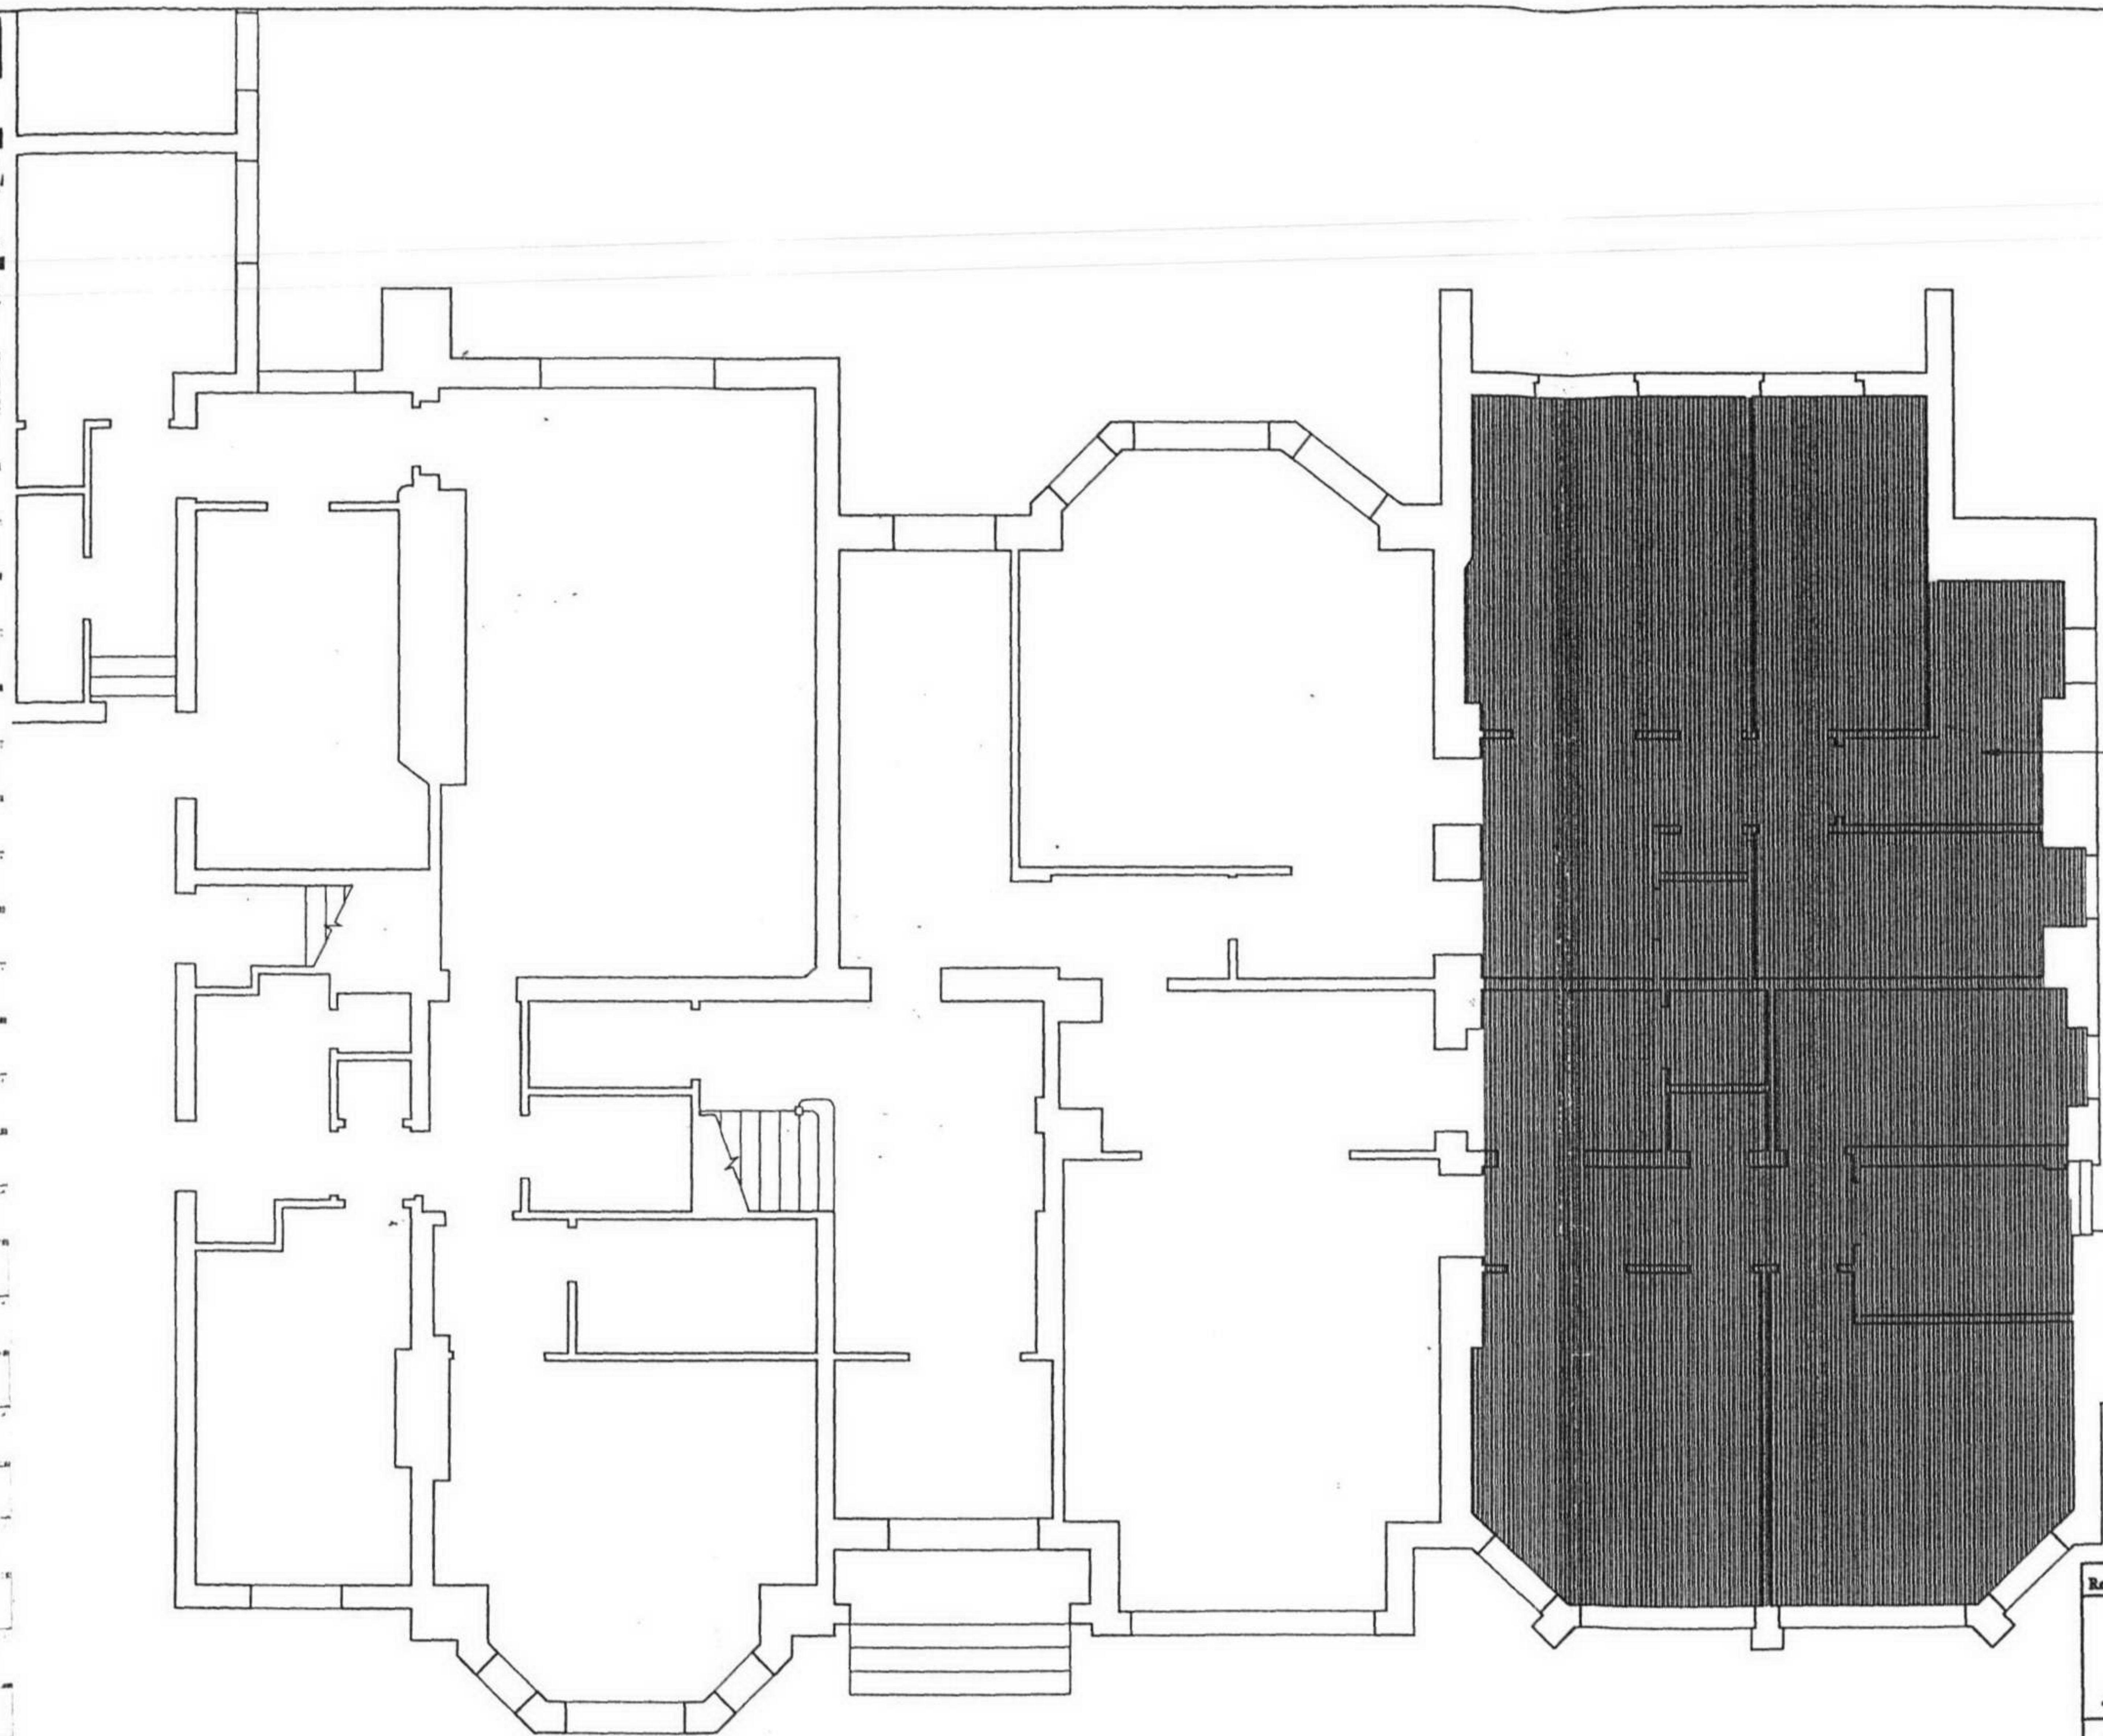

FLOOR AREA SHOWN
SHADED TO BE REMOVED
AND REPLACED WITH
NEW RC FLOOR SLAB

Rev	Date	Description
AFP ANDREW FIREBRACE PARTNERSHIP STRUCTURAL & CIVIL ENGINEERING CONSULTANTS Stable Barn, Park Road, Swaffham Bulbeck, Cambridge CB5 0NA. Tel: 01223 811572 Fax: 01223 812719 E-mail: info@afpcosult.co.uk		
CLIENT		
PROJECT 11 NETHERHALL GARDENS HAMPSTEAD, LONDON		
TITLE GROUND FLOOR SLAB REPLACEMENT		
DRAWN CW		CHECKED JEH
SCALES 1:100		DATE MAY'01
ACAD FILE No. 00100606.dwg		DRG No. 00/1006/05
		REV -
		© copyright

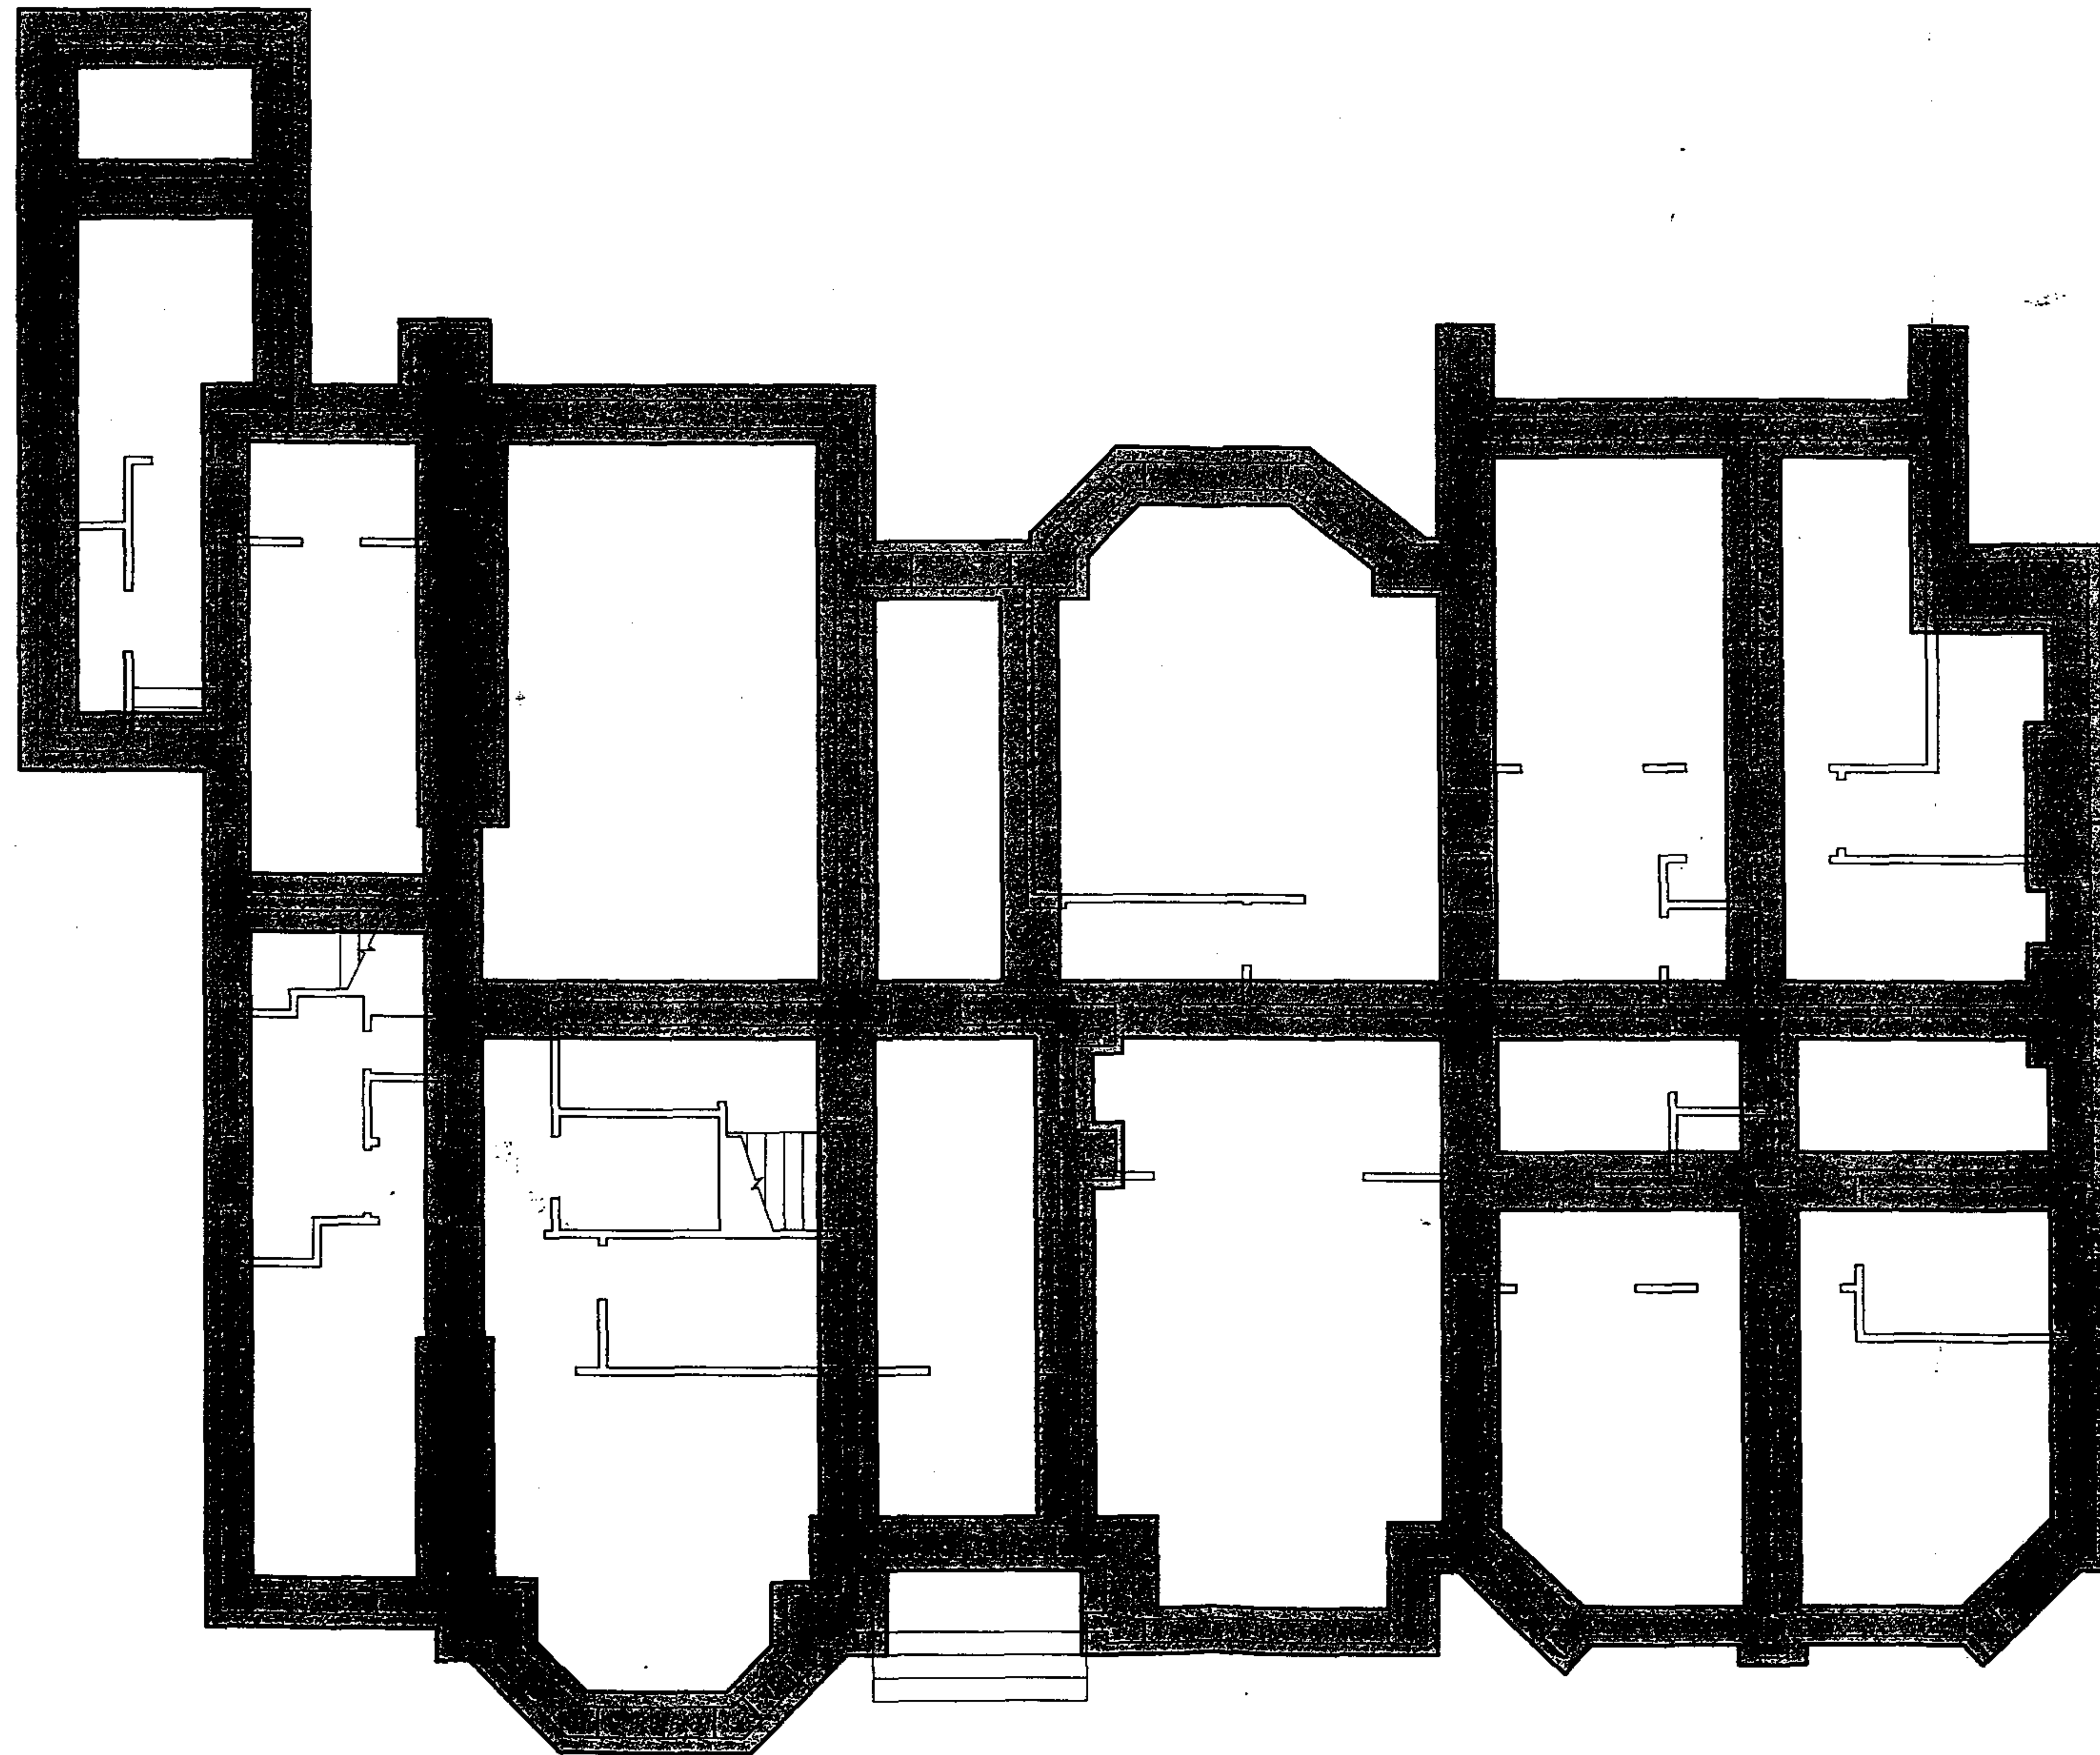

EXTENT OF
UNDERPINNING SHOWN
SHADED THUS