


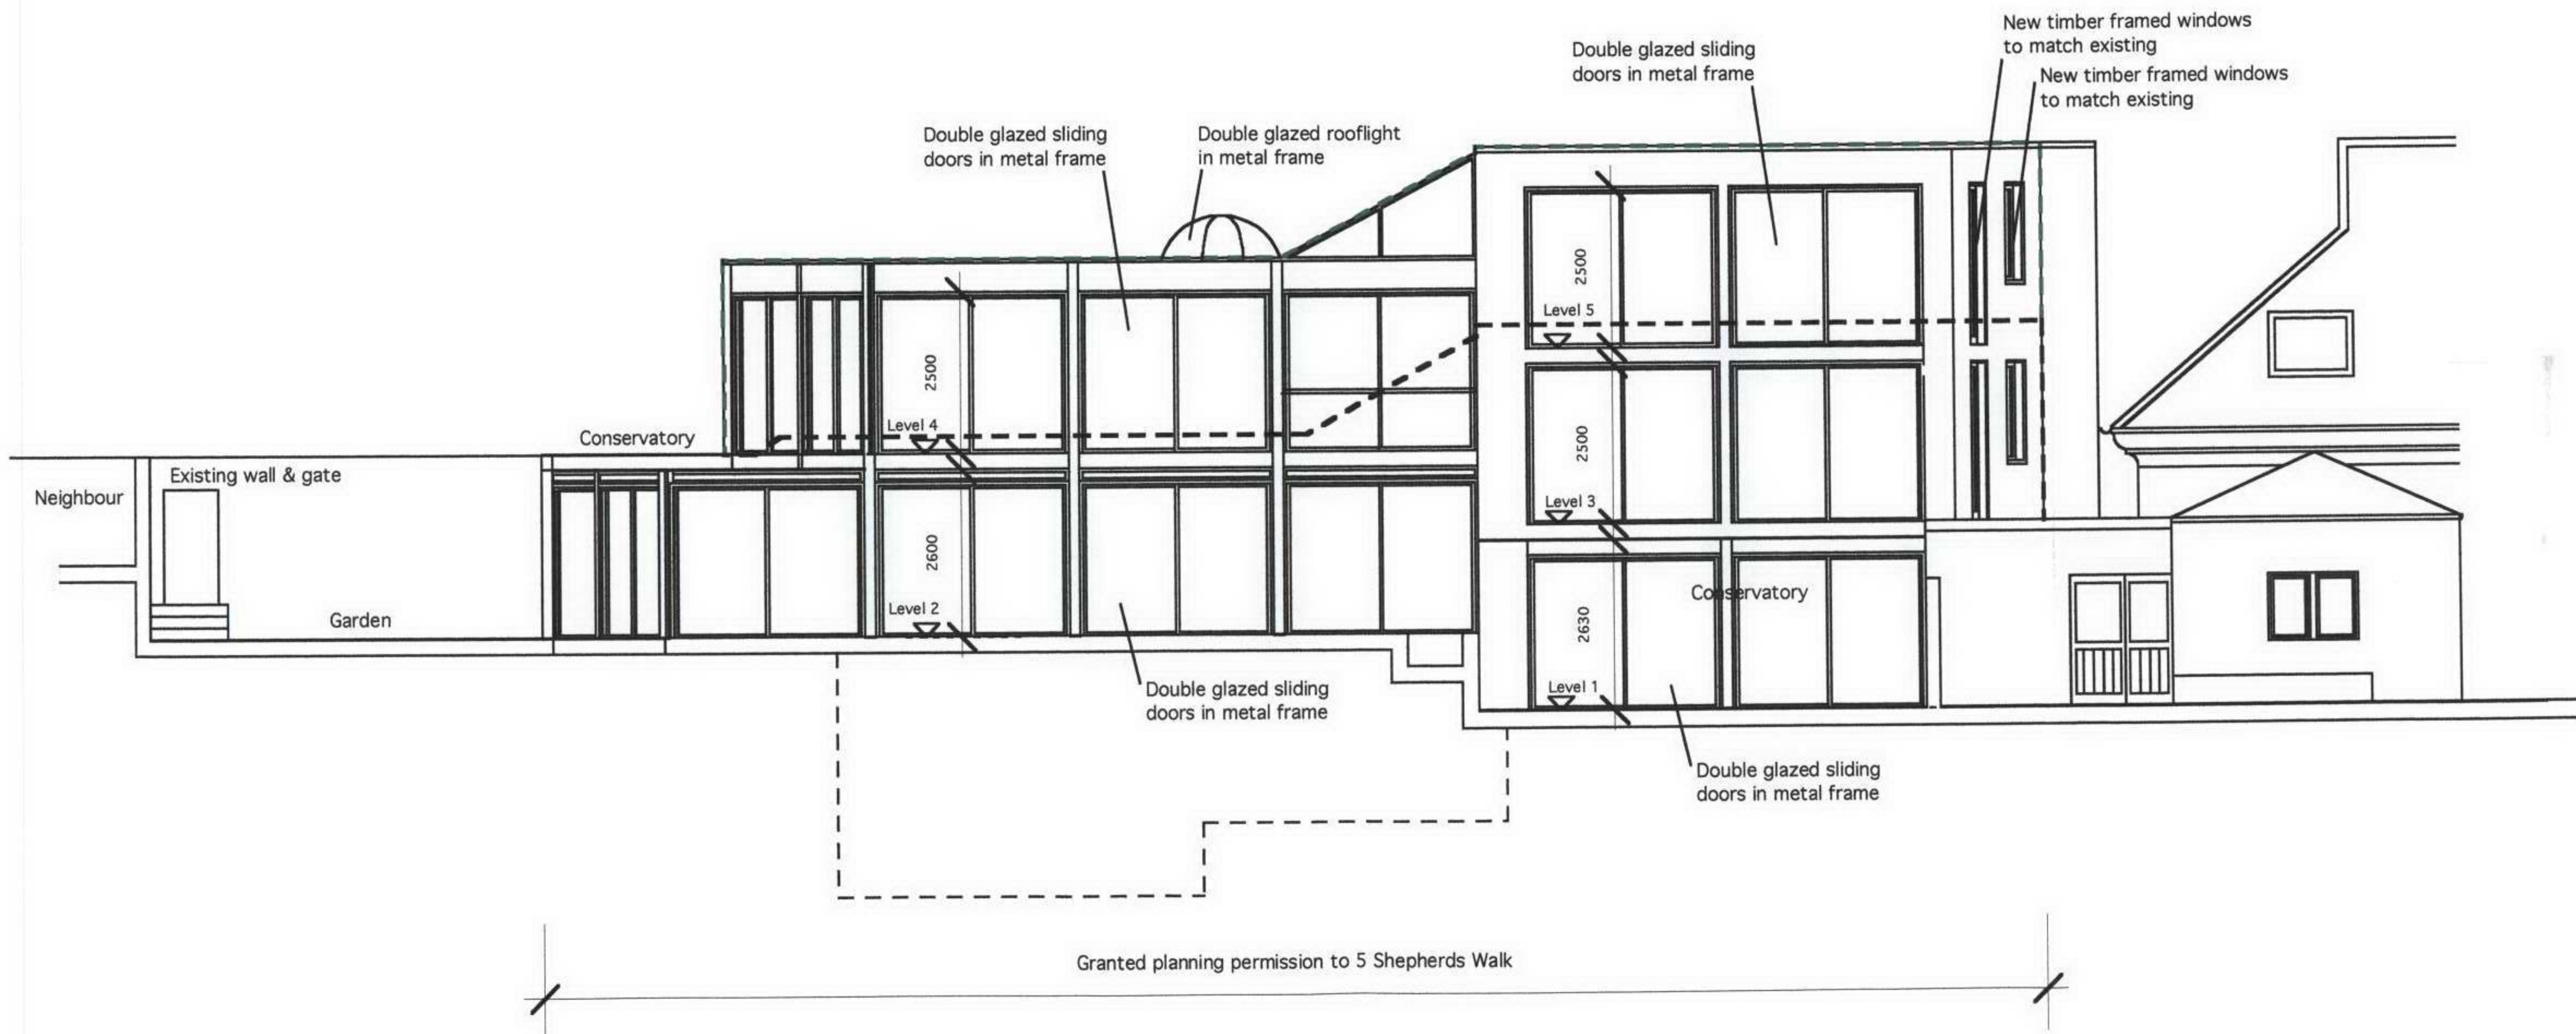


- Line of existing building
- Area of previously granted planning permission

WEBB ARCHITECTS LIMITED

PROPOSED REAR ELEVATION 1:200@A3

945.03.11 C


PROJECT : 5 SHEPHERDS WALK

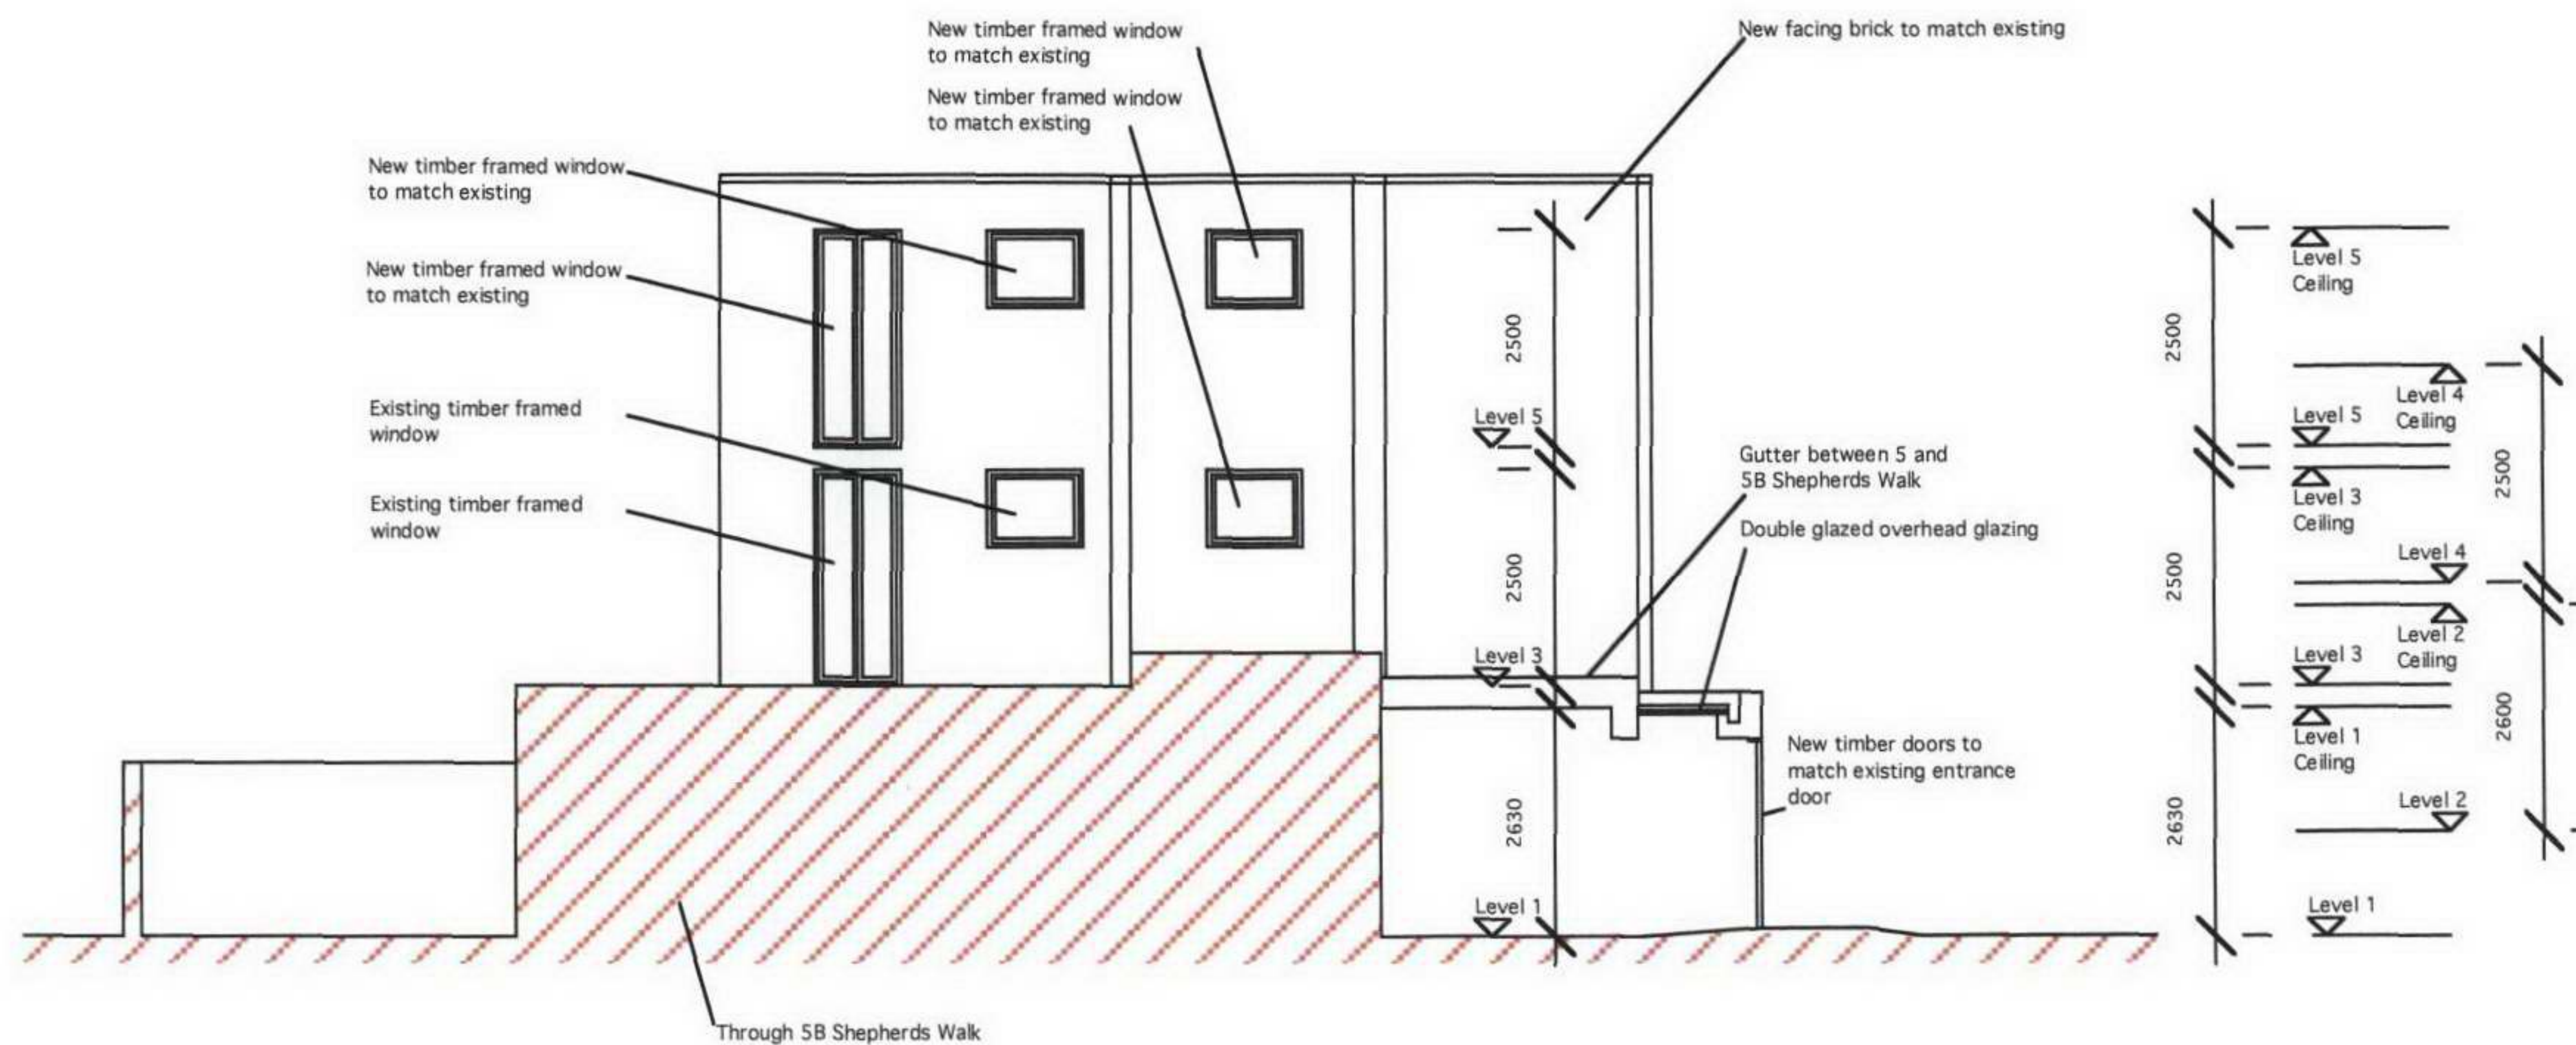

WEBB ARCHITECTS LIMITED

PROPOSED ELEVATION AA 1:200@A3
945.03.12 A

PROJECT : 5 SHEPHERDS WALK

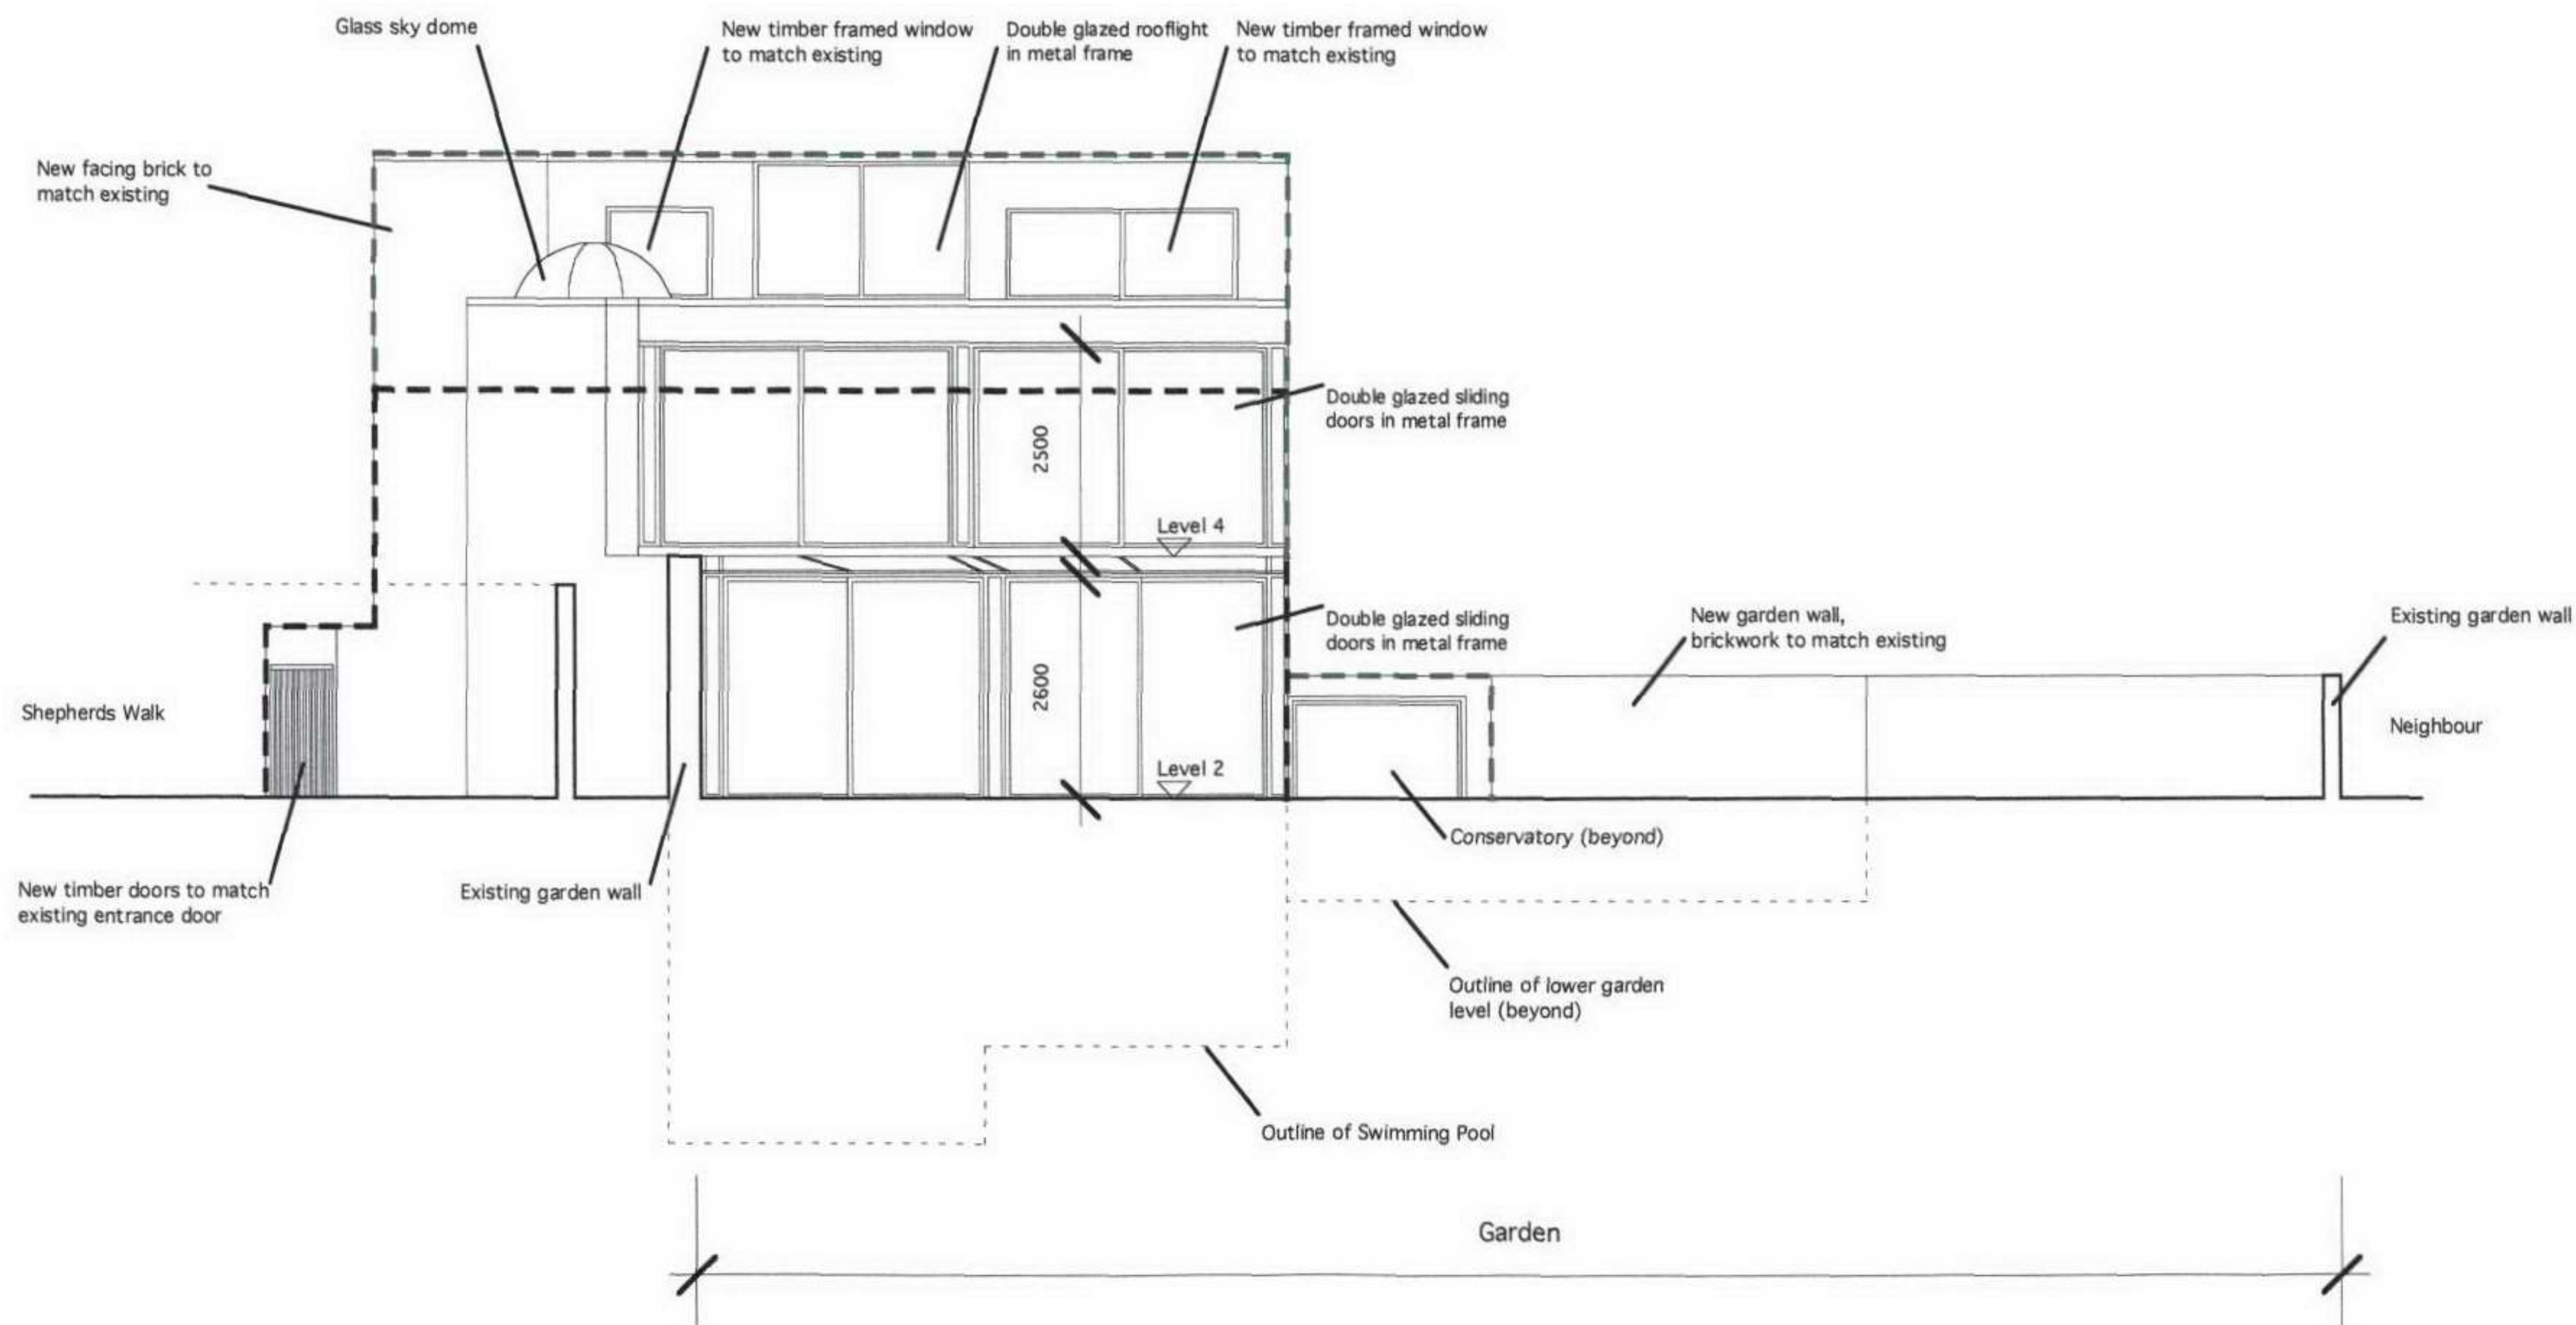

- - - - - Line of existing building
 - - - - - Area of previously granted planning permission


WEBB ARCHITECTS LIMITED

020 8968 0279 richard@webb-architects.co.uk

PROPOSED ELEVATION CC 1:200@A3

945.03.13 X

PROJECT : 5 SHEPHERDS WALK

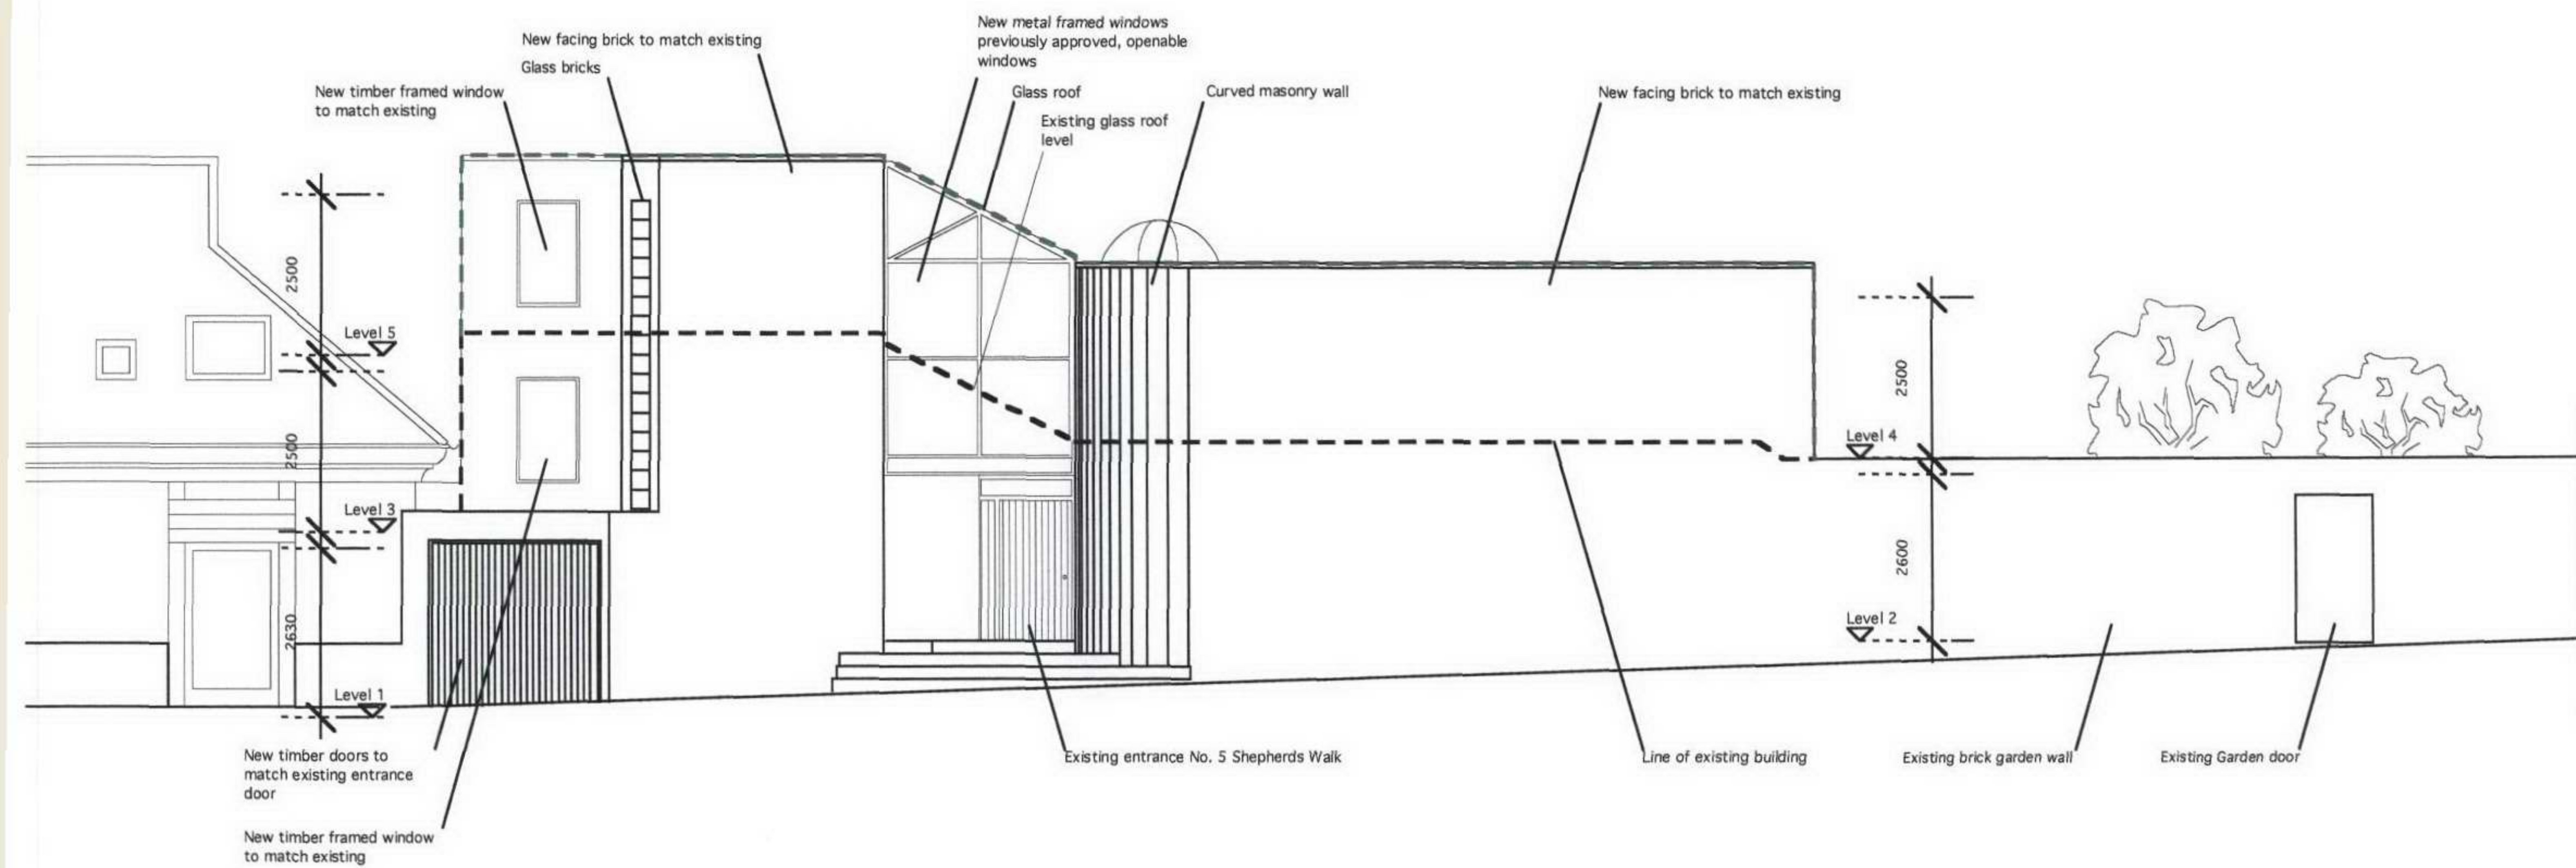

--- Line of existing building
 --- Area of previously granted planning permission


WEBB ARCHITECTS LIMITED

020 8968 0279 richard@webb-architects.co.uk

PROPOSED FRONT ELEVATION 1:200@A3

945.03.10 E

PROJECT : 5 SHEPHERDS WALK

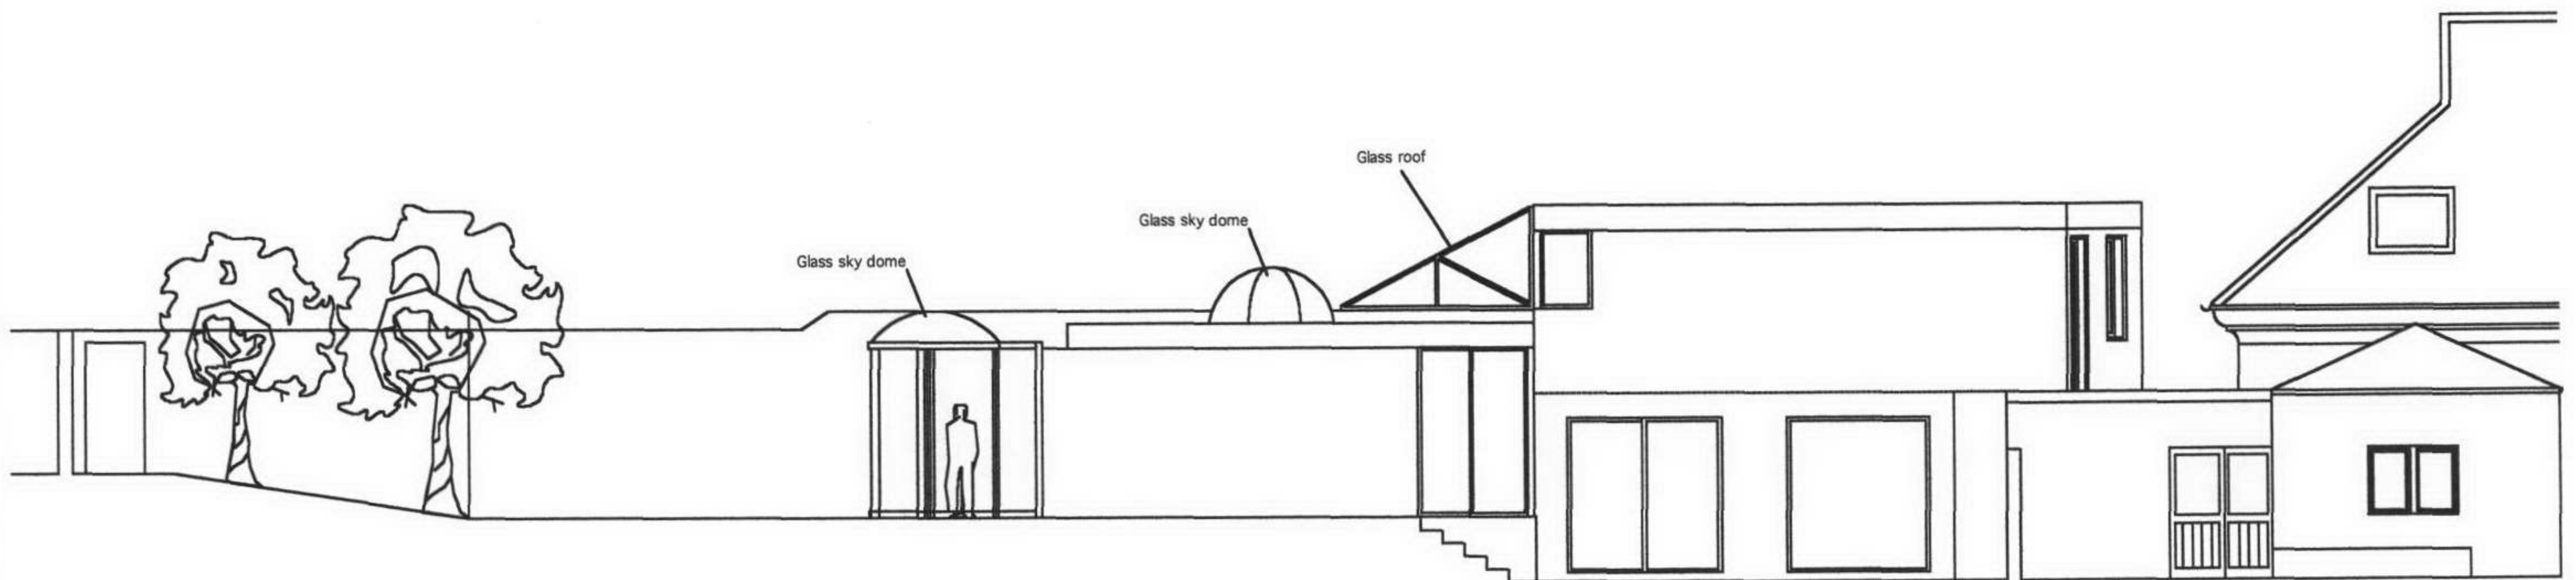


WEBB ARCHITECTS LIMITED

020 8968 0279 richard@webb-architects.co.uk

EXISTING REAR ELEVATION 1:200@A3

945.03.02 C

PROJECT : 5 SHEPHERDS WALK

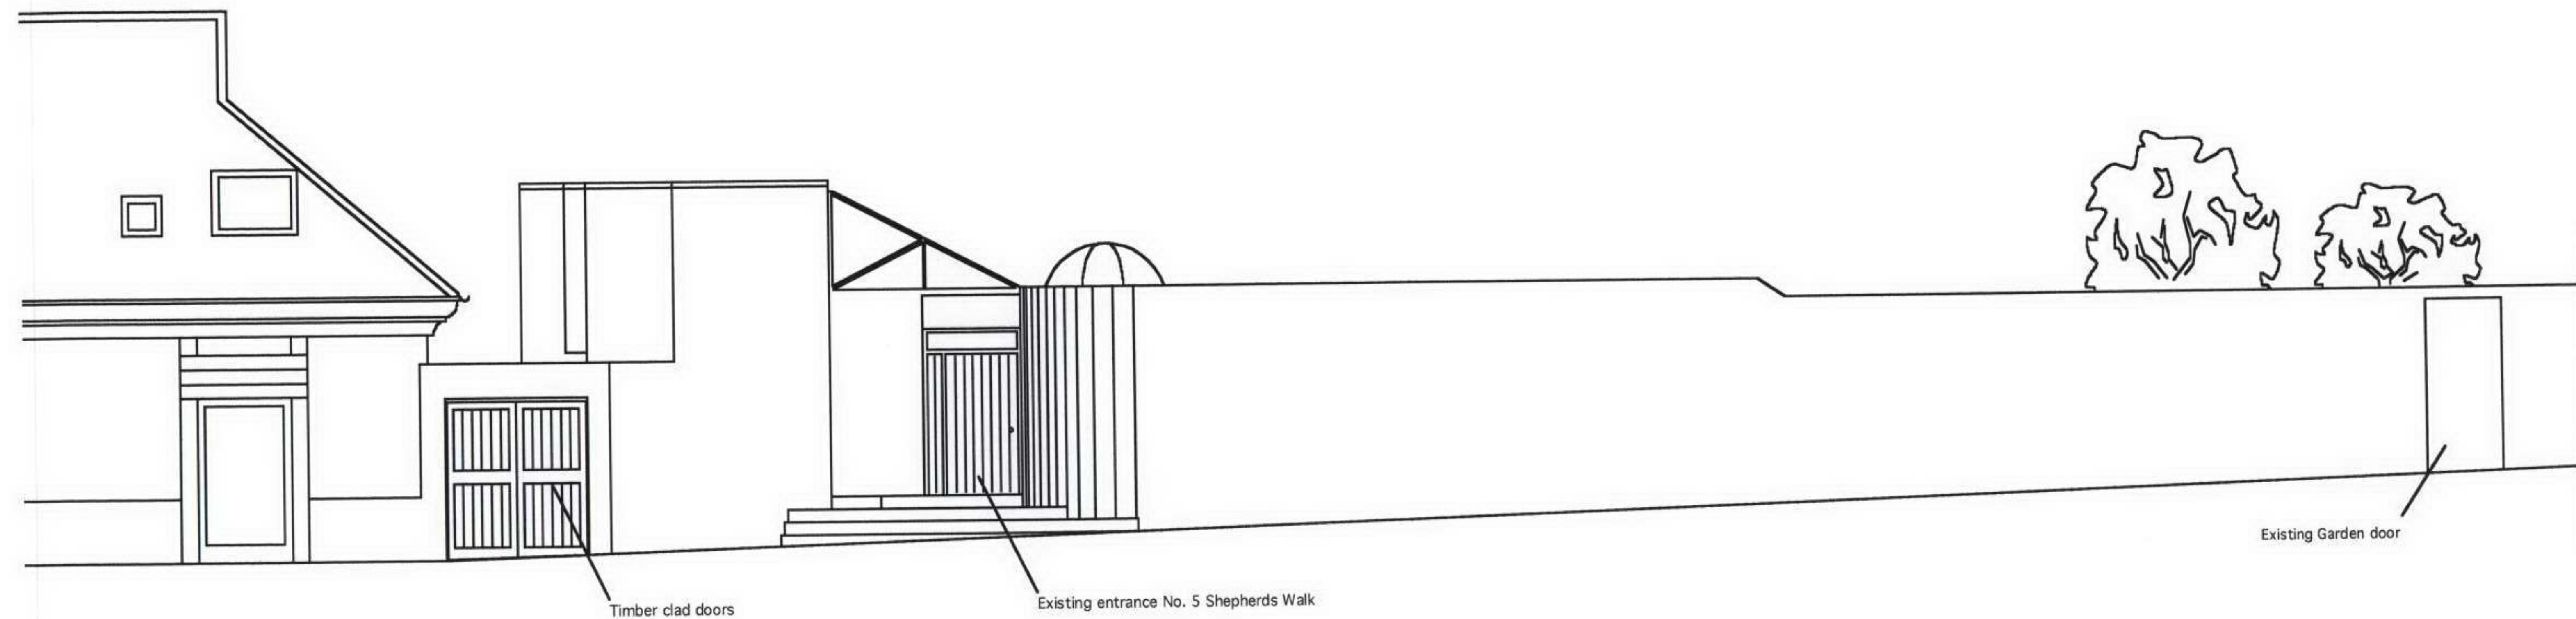

WEBB ARCHITECTS LIMITED

020 8968 0279 richard@webb-architects.co.uk

EXISTING FRONT ELEVATION 1:200@A3
945.03.01 B
 PROJECT : 5 SHEPHERDS WALK