


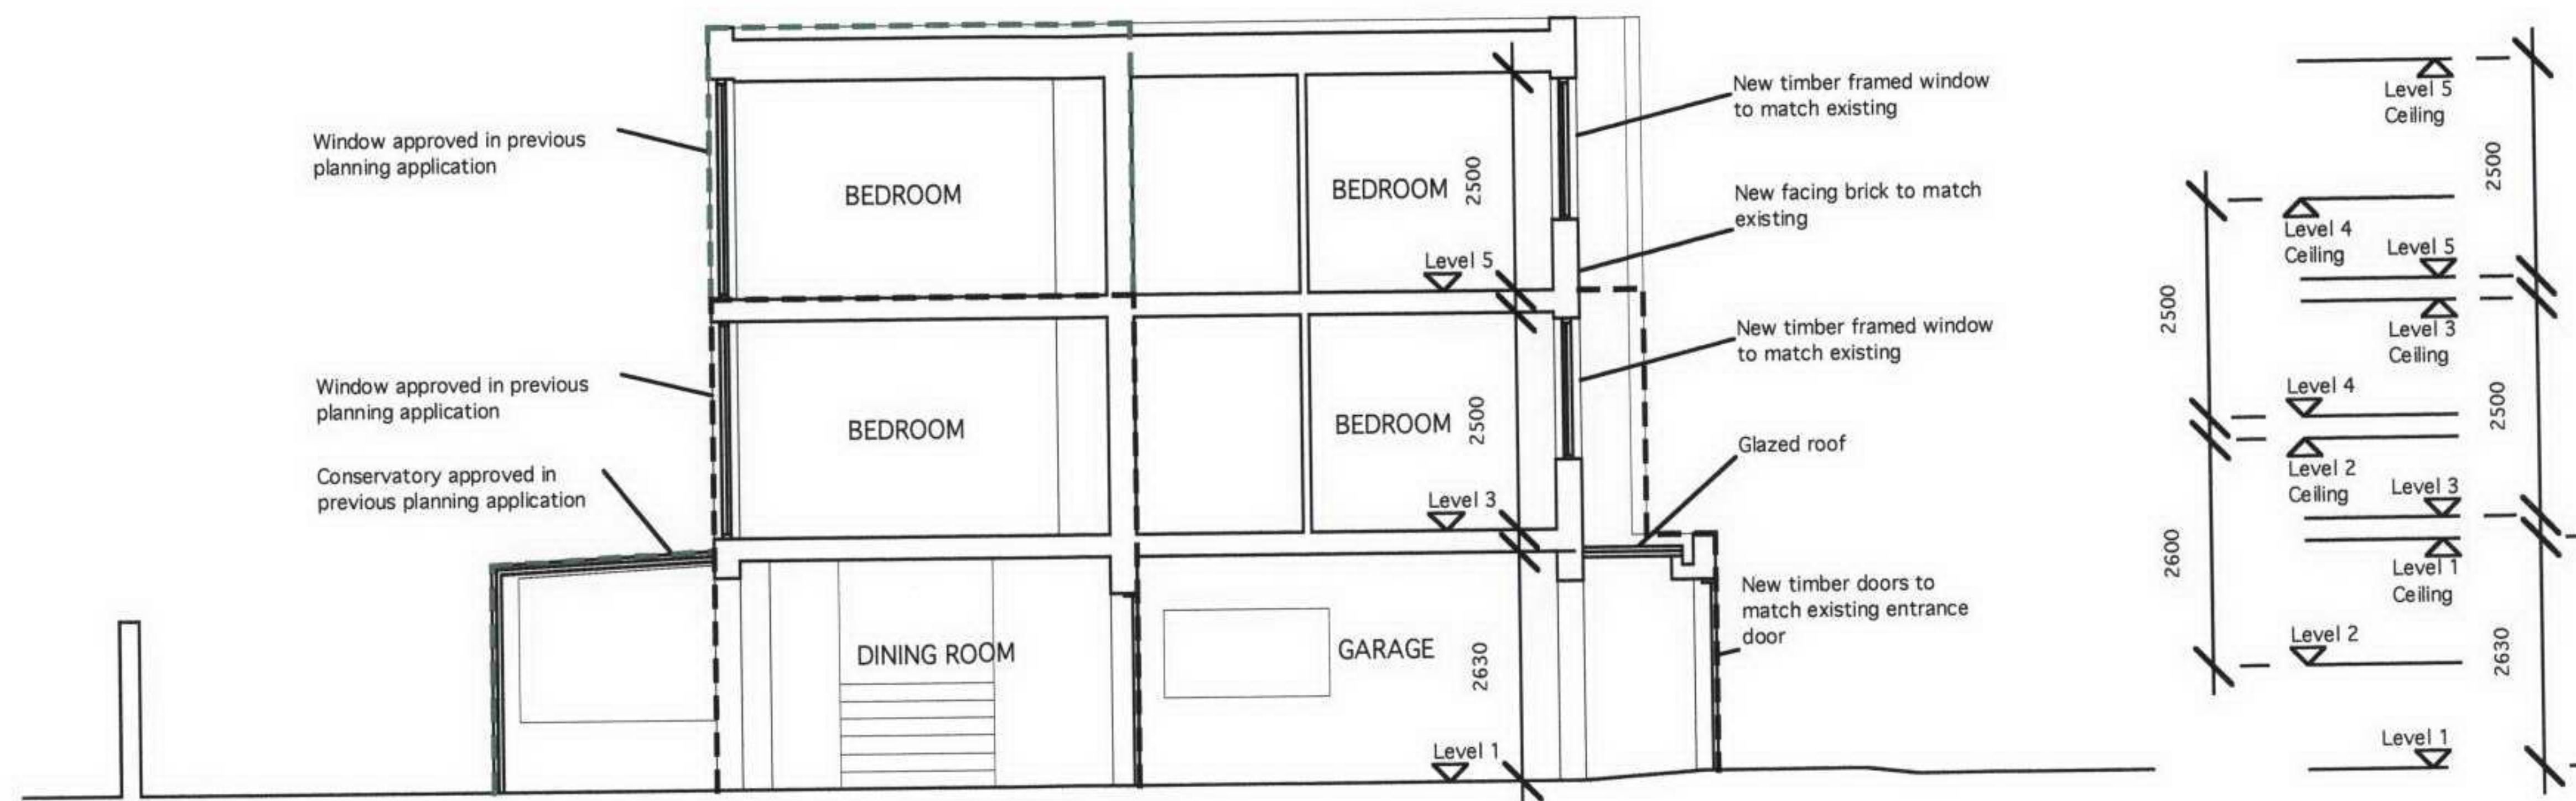

--- Line of existing building
 --- Area of previously granted planning permission

WEBB ARCHITECTS LIMITED

PROPOSED SECTION BB 1:200@A3


945.02.06 A

PROJECT : 5 SHEPHERDS WALK



945.01.14 D


WEBB ARCHITECTS LIMITED

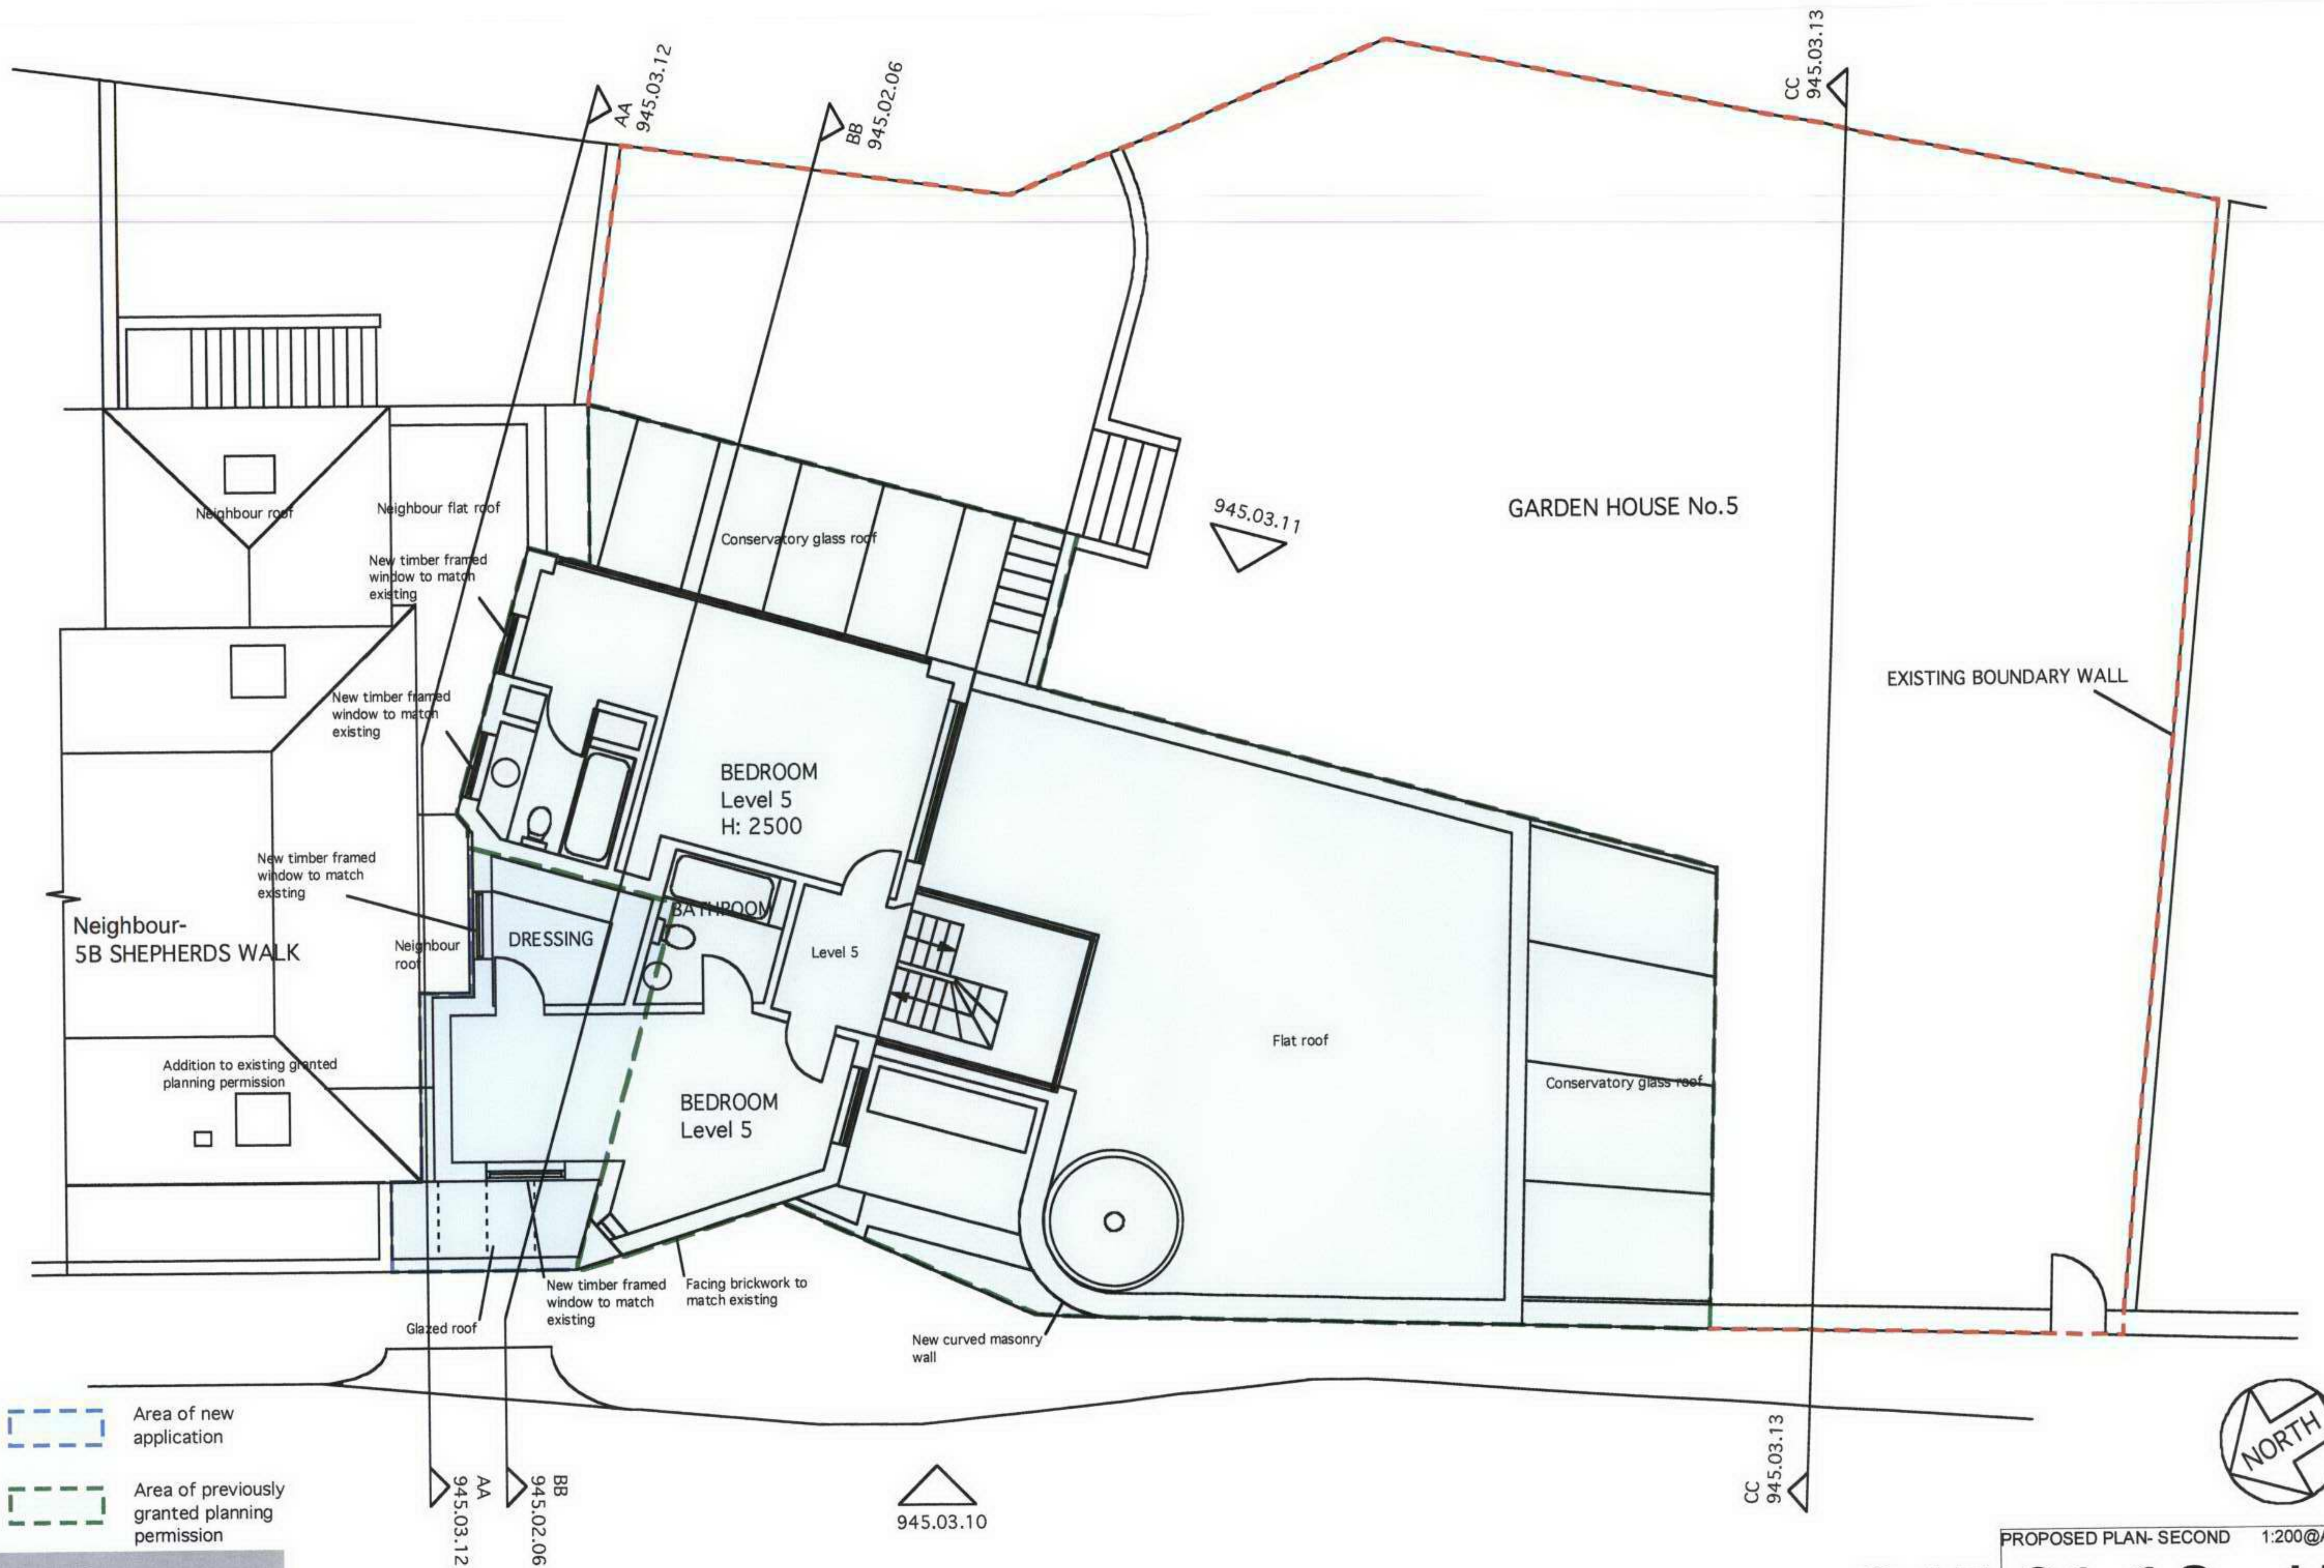

- Area of new application
- Area of previously granted planning permission

WEBB ARCHITECTS LIMITED

PROPOSED PLAN- SECOND 1:200@A3
945.01.13 H
 PROJECT : 5 SHEPHERDS WALK

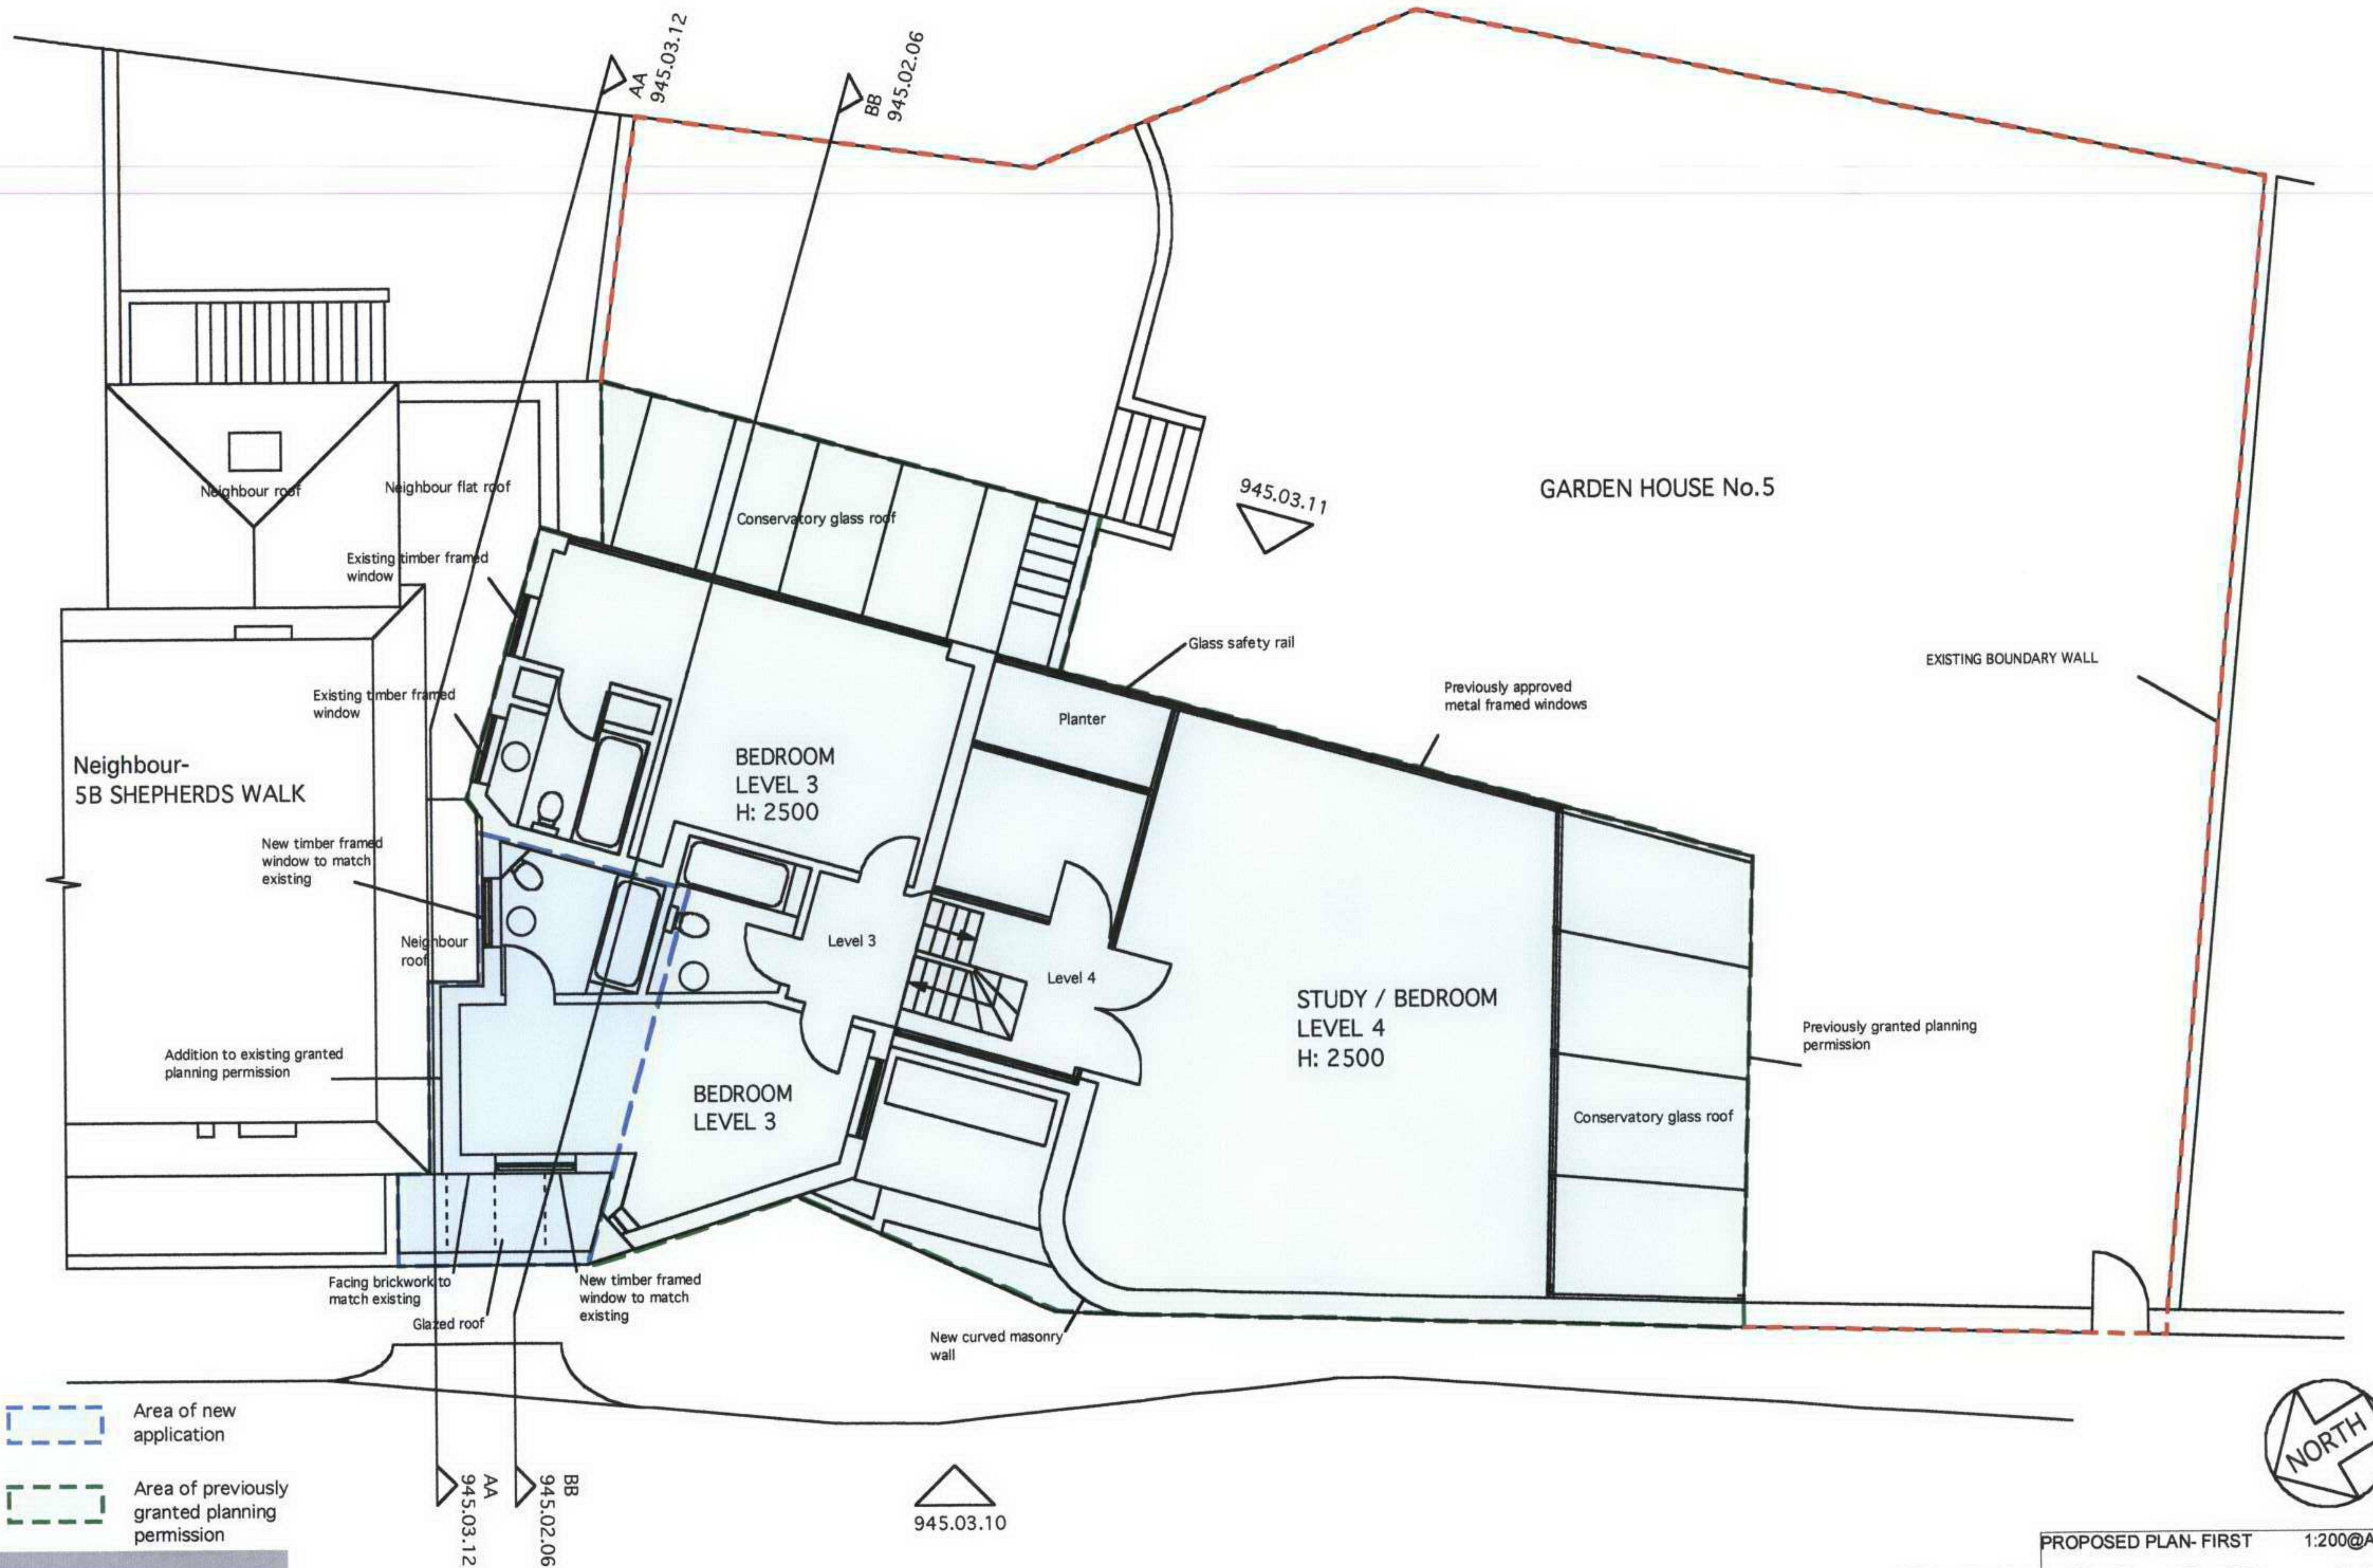


WEBB ARCHITECTS LIMITED


945.01.12 H

PROPOSED PLAN- FIRST 1:200@A3


PROJECT : 5 SHEPHERDS WALK

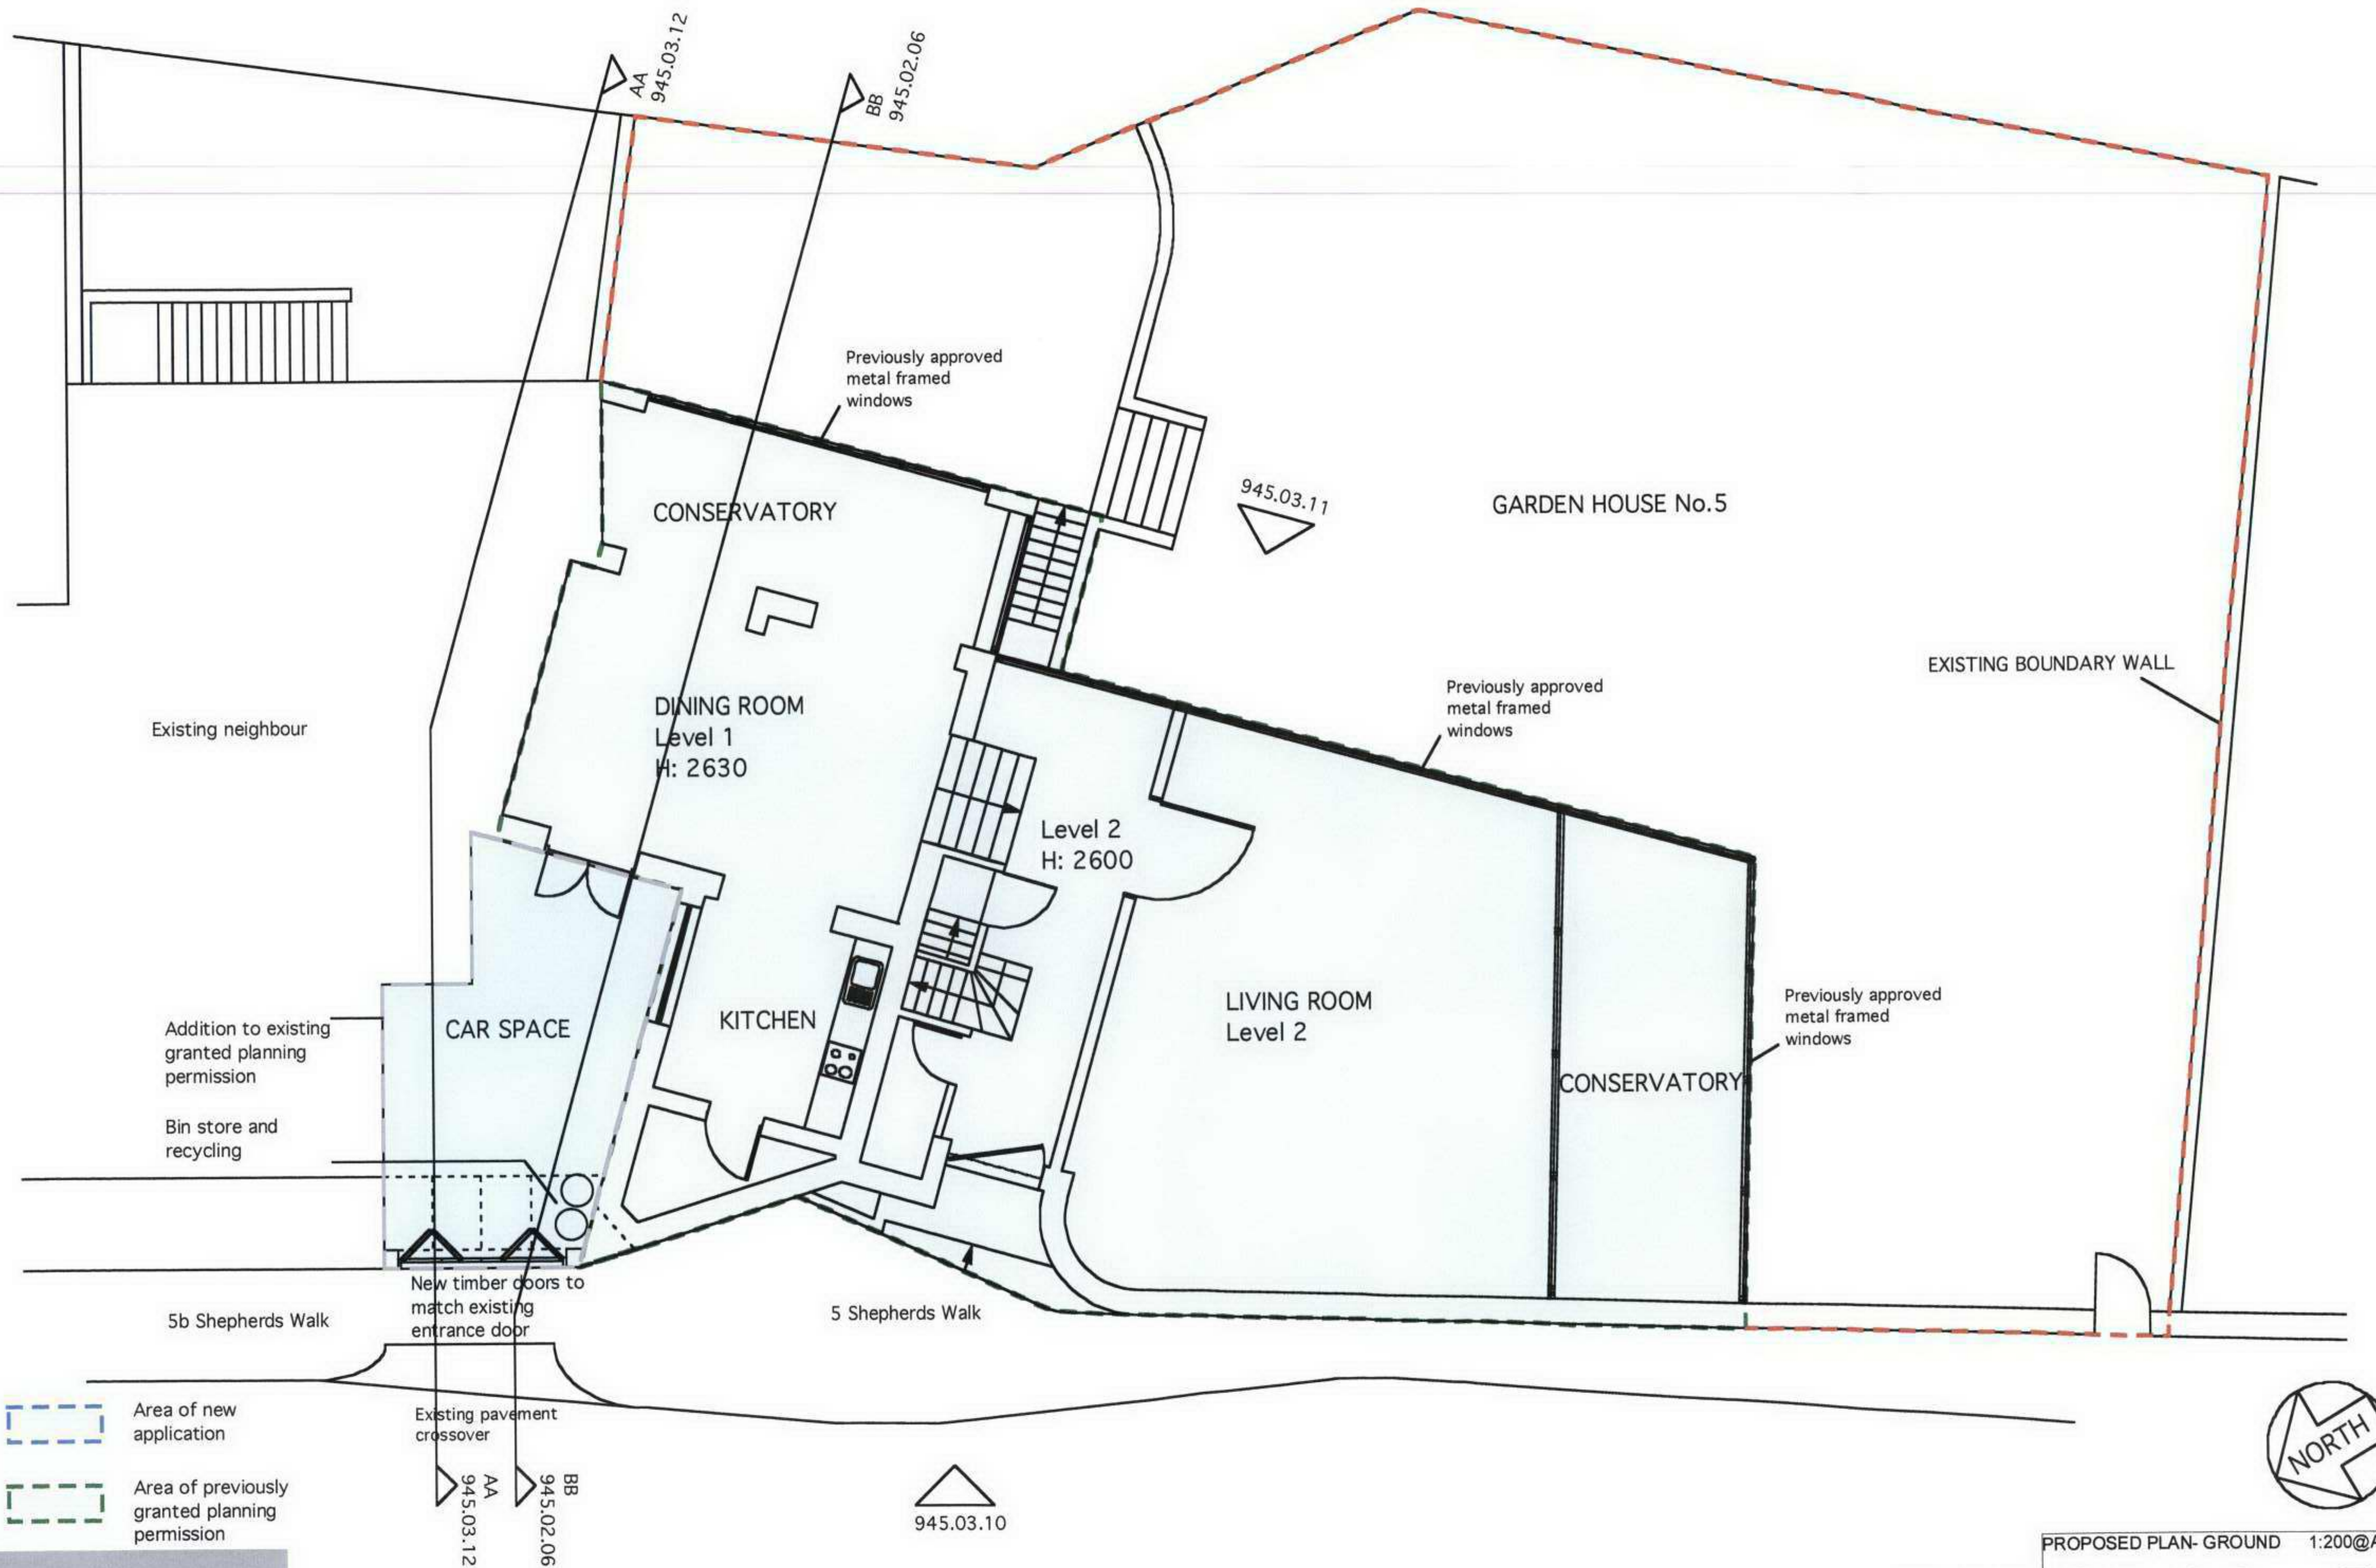

WEBB ARCHITECTS LIMITED

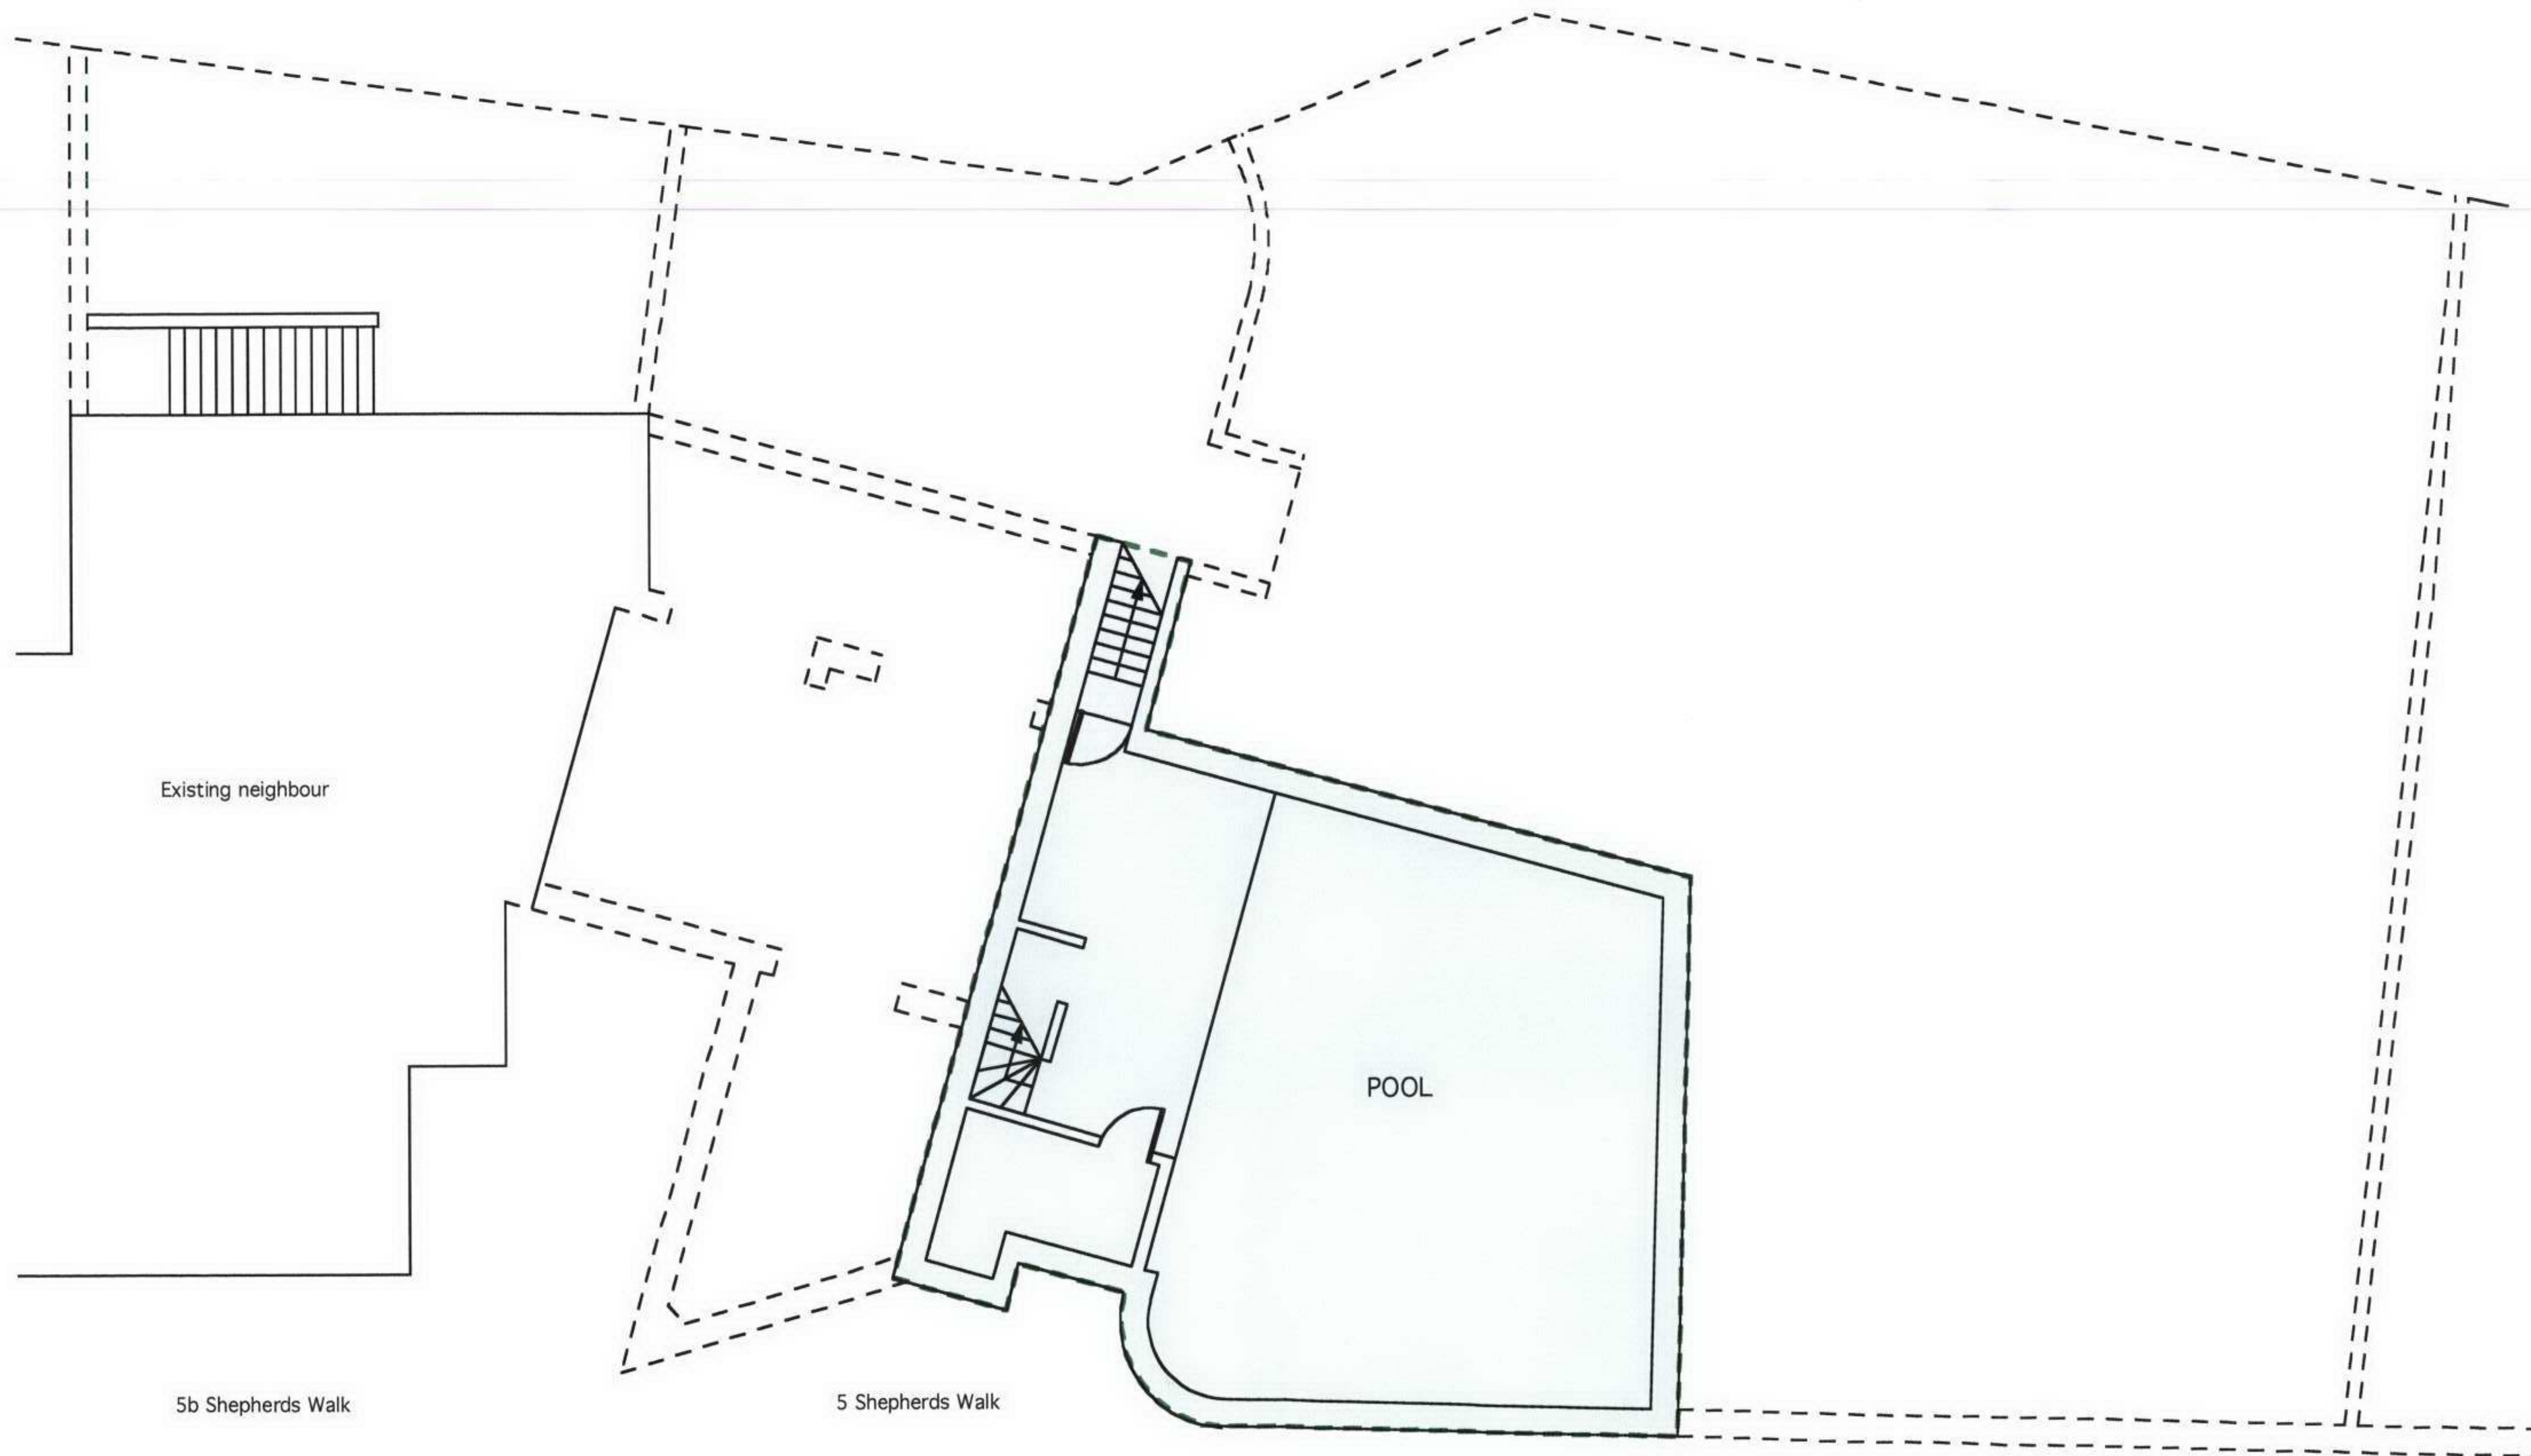


WEBB ARCHITECTS LIMITED

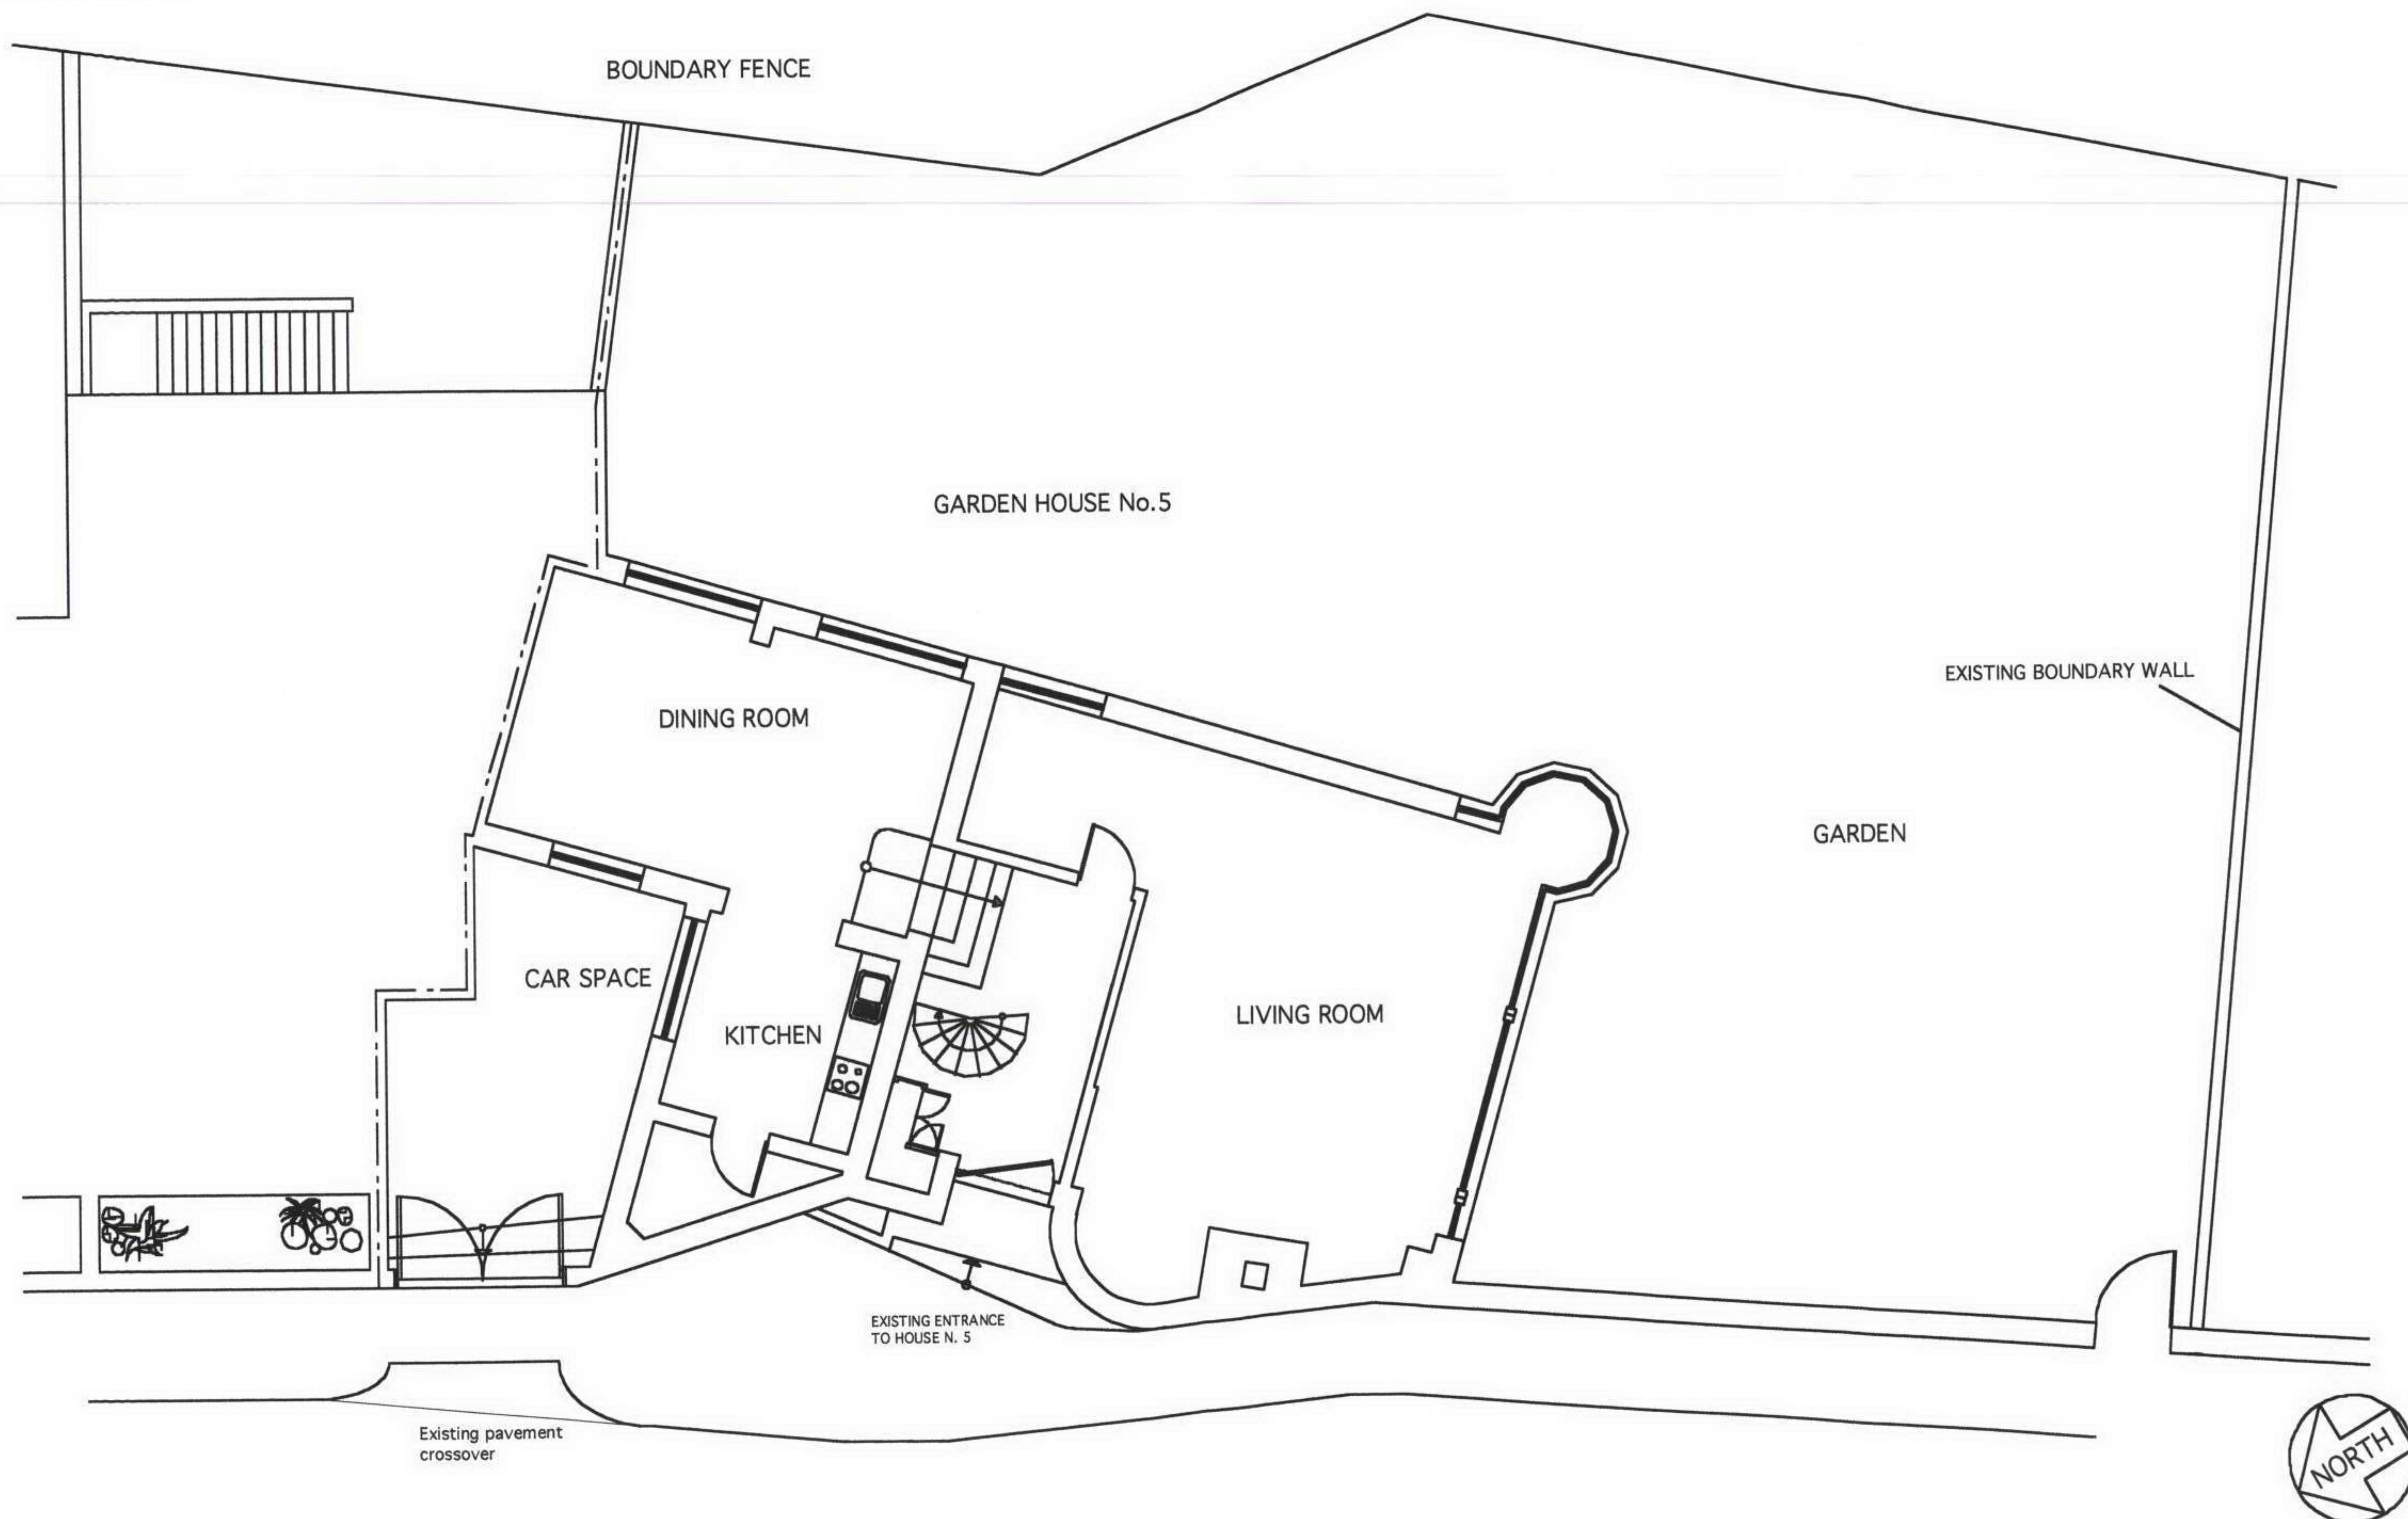

WEBB ARCHITECTS LIMITED

EXISTING PLAN- GROUND 1:200@A3
945.01.02 A
 PROJECT : 5 SHEPHERDS WALK

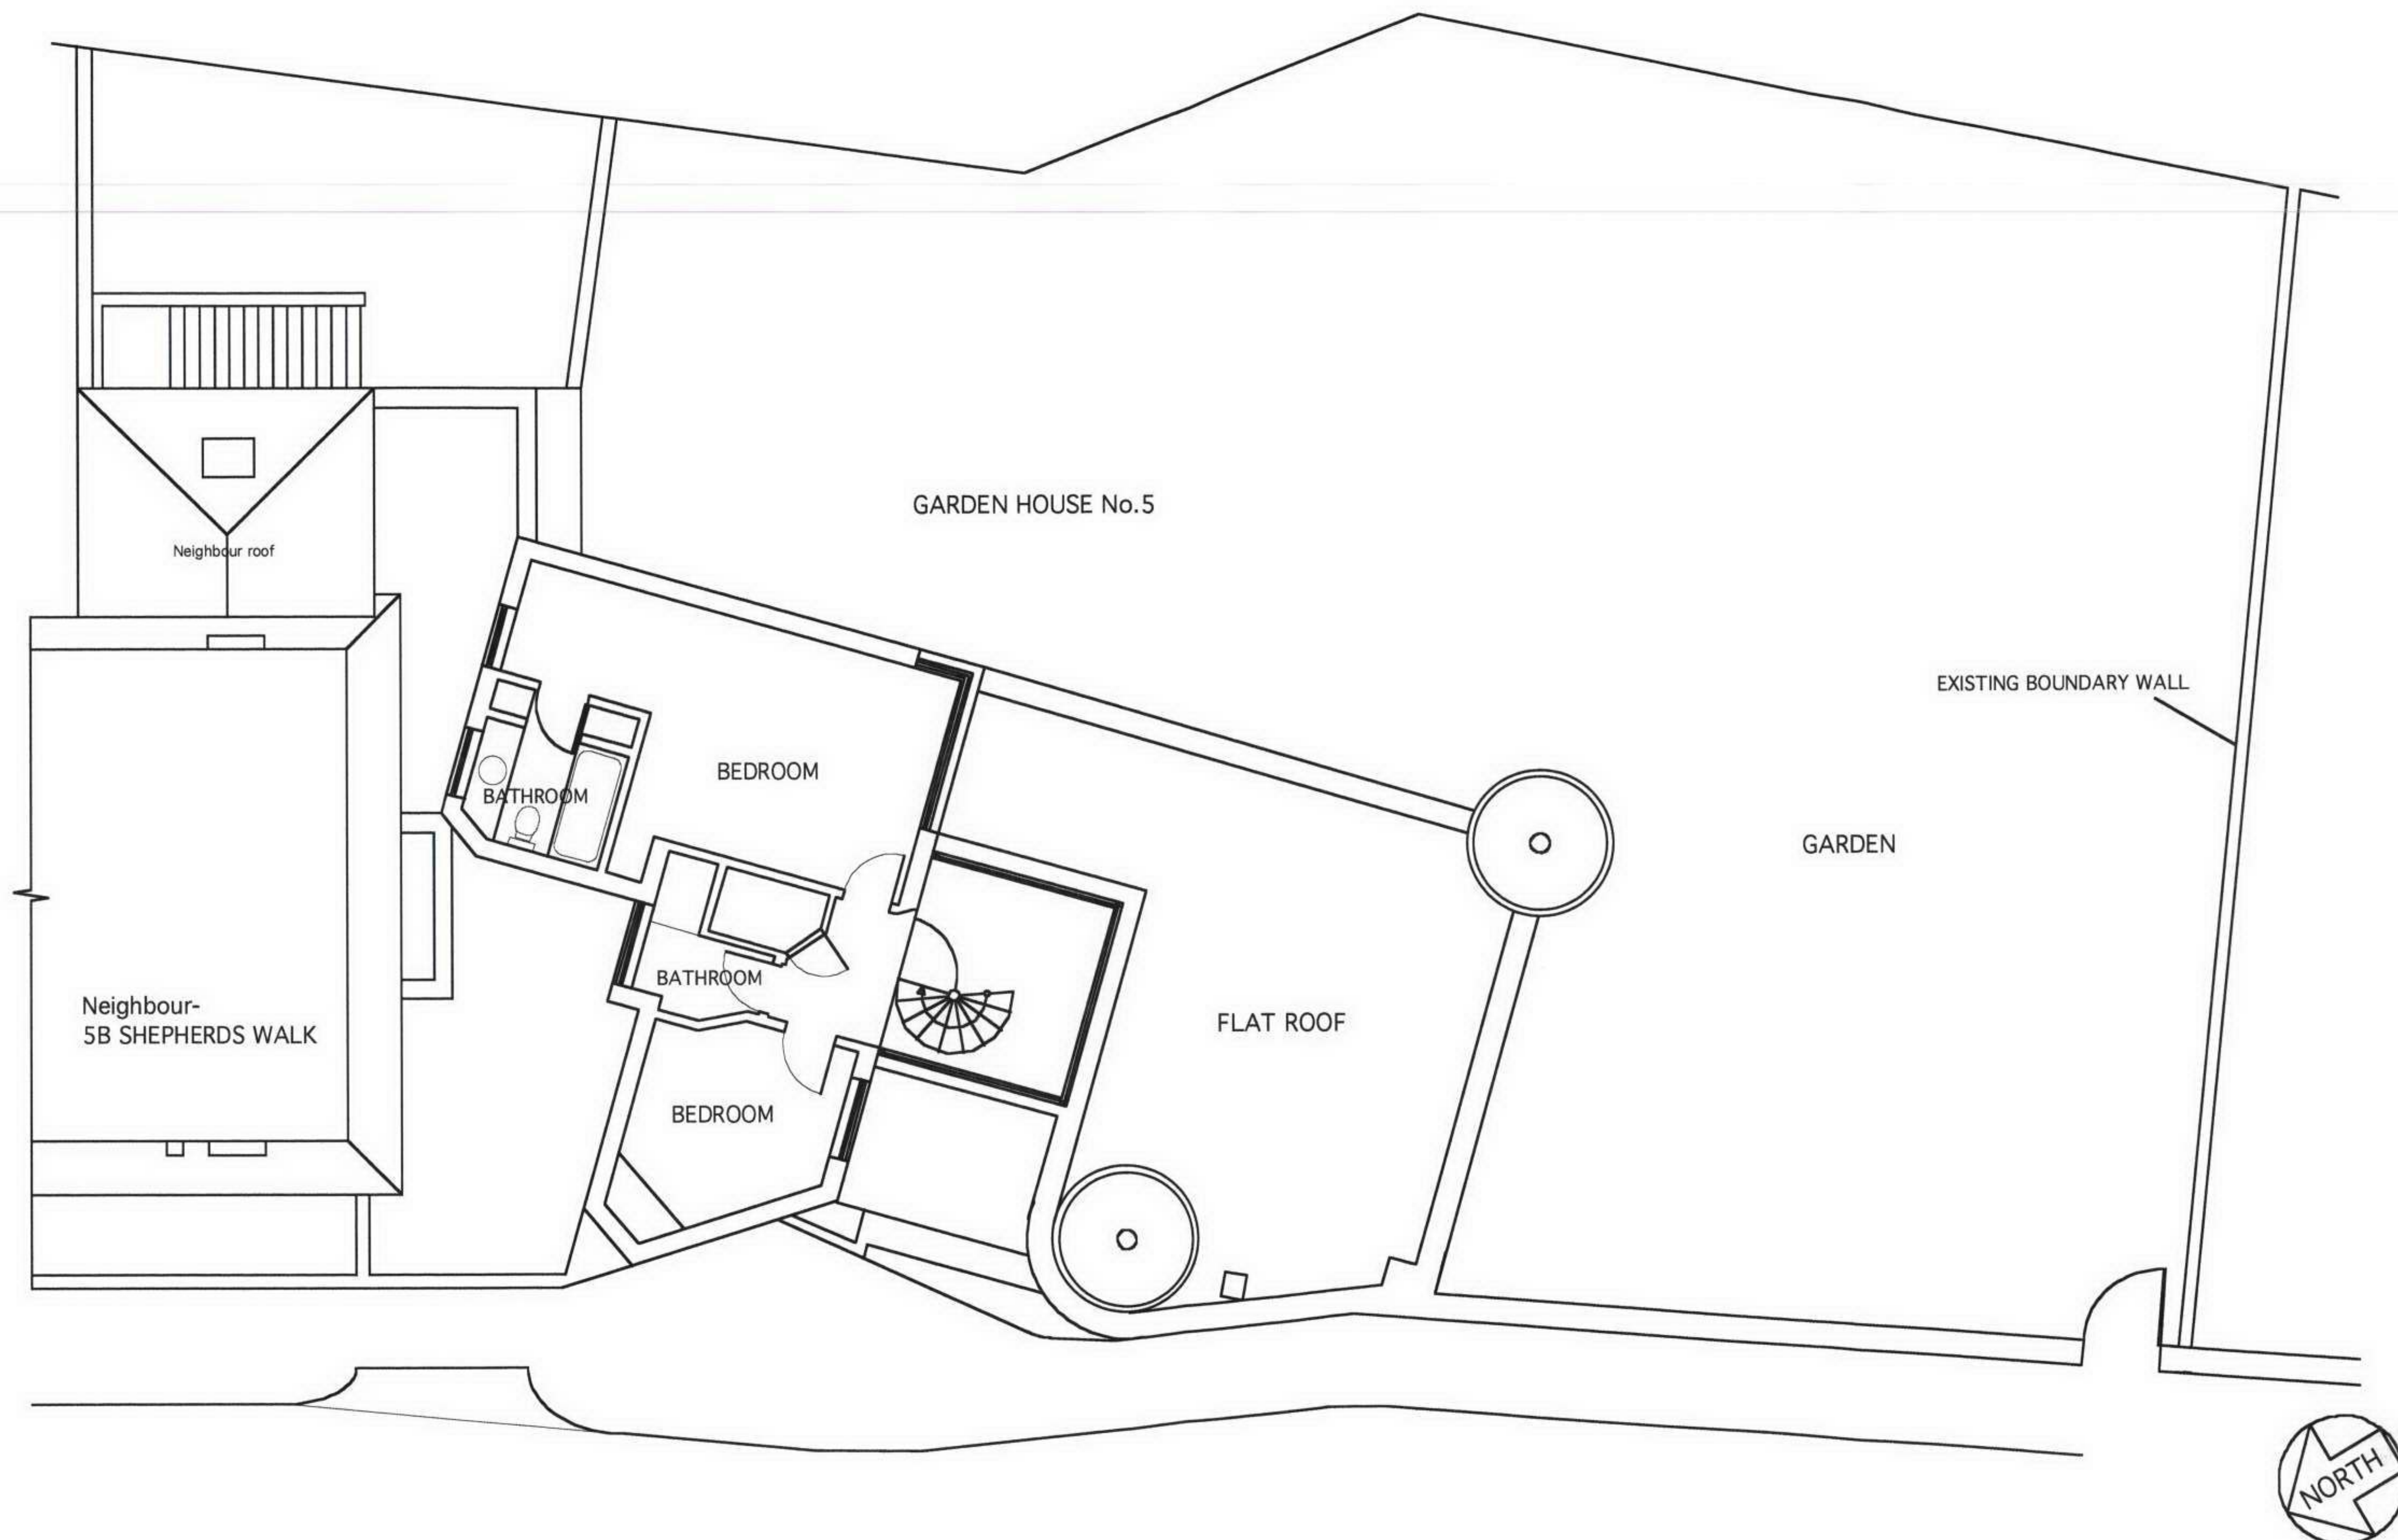

WEBB ARCHITECTS LIMITED

EXISTING PLAN- FIRST 1:200@A3
945.01.03 B
PROJECT : 5 SHEPHERDS WALK