

DISCLAIMER:

This drawing is the property of SYMPOSIUM INTERIORS LTD.
Copyright is reserved by them and the drawing is issued on the condition that it is not copied, reproduced or disclosed to any unauthorised person, wholly or in part, without the consent in writing of SYMPOSIUM INTERIORS LTD. Do not scale off drawing. All dimensions to be verified prior to manufacture and construction. Any discrepancies to be reported immediately.

	) i E <b>3</b> :	· · · · · · · · · · · · · · · · · · ·
		<u>-</u>
Rt	00.00.00 .	
· · ·	- · · · ·	<u> </u>
		<u></u>
		-9 JAN 2007
	39 -	POSIUM INTERIORS LTD 41 NORTH ROAD ONDON N7 9DP
		_: 0207 700 7121 K: 0207 700 7122
ÇI	ient: STEV	/E DANIEL


SITE ADDRESS 30 BRACKNELL GARDENS

Title: Plan + Elevation


EXISTING

LONDON, NW3 7ED

Dwg Nº:

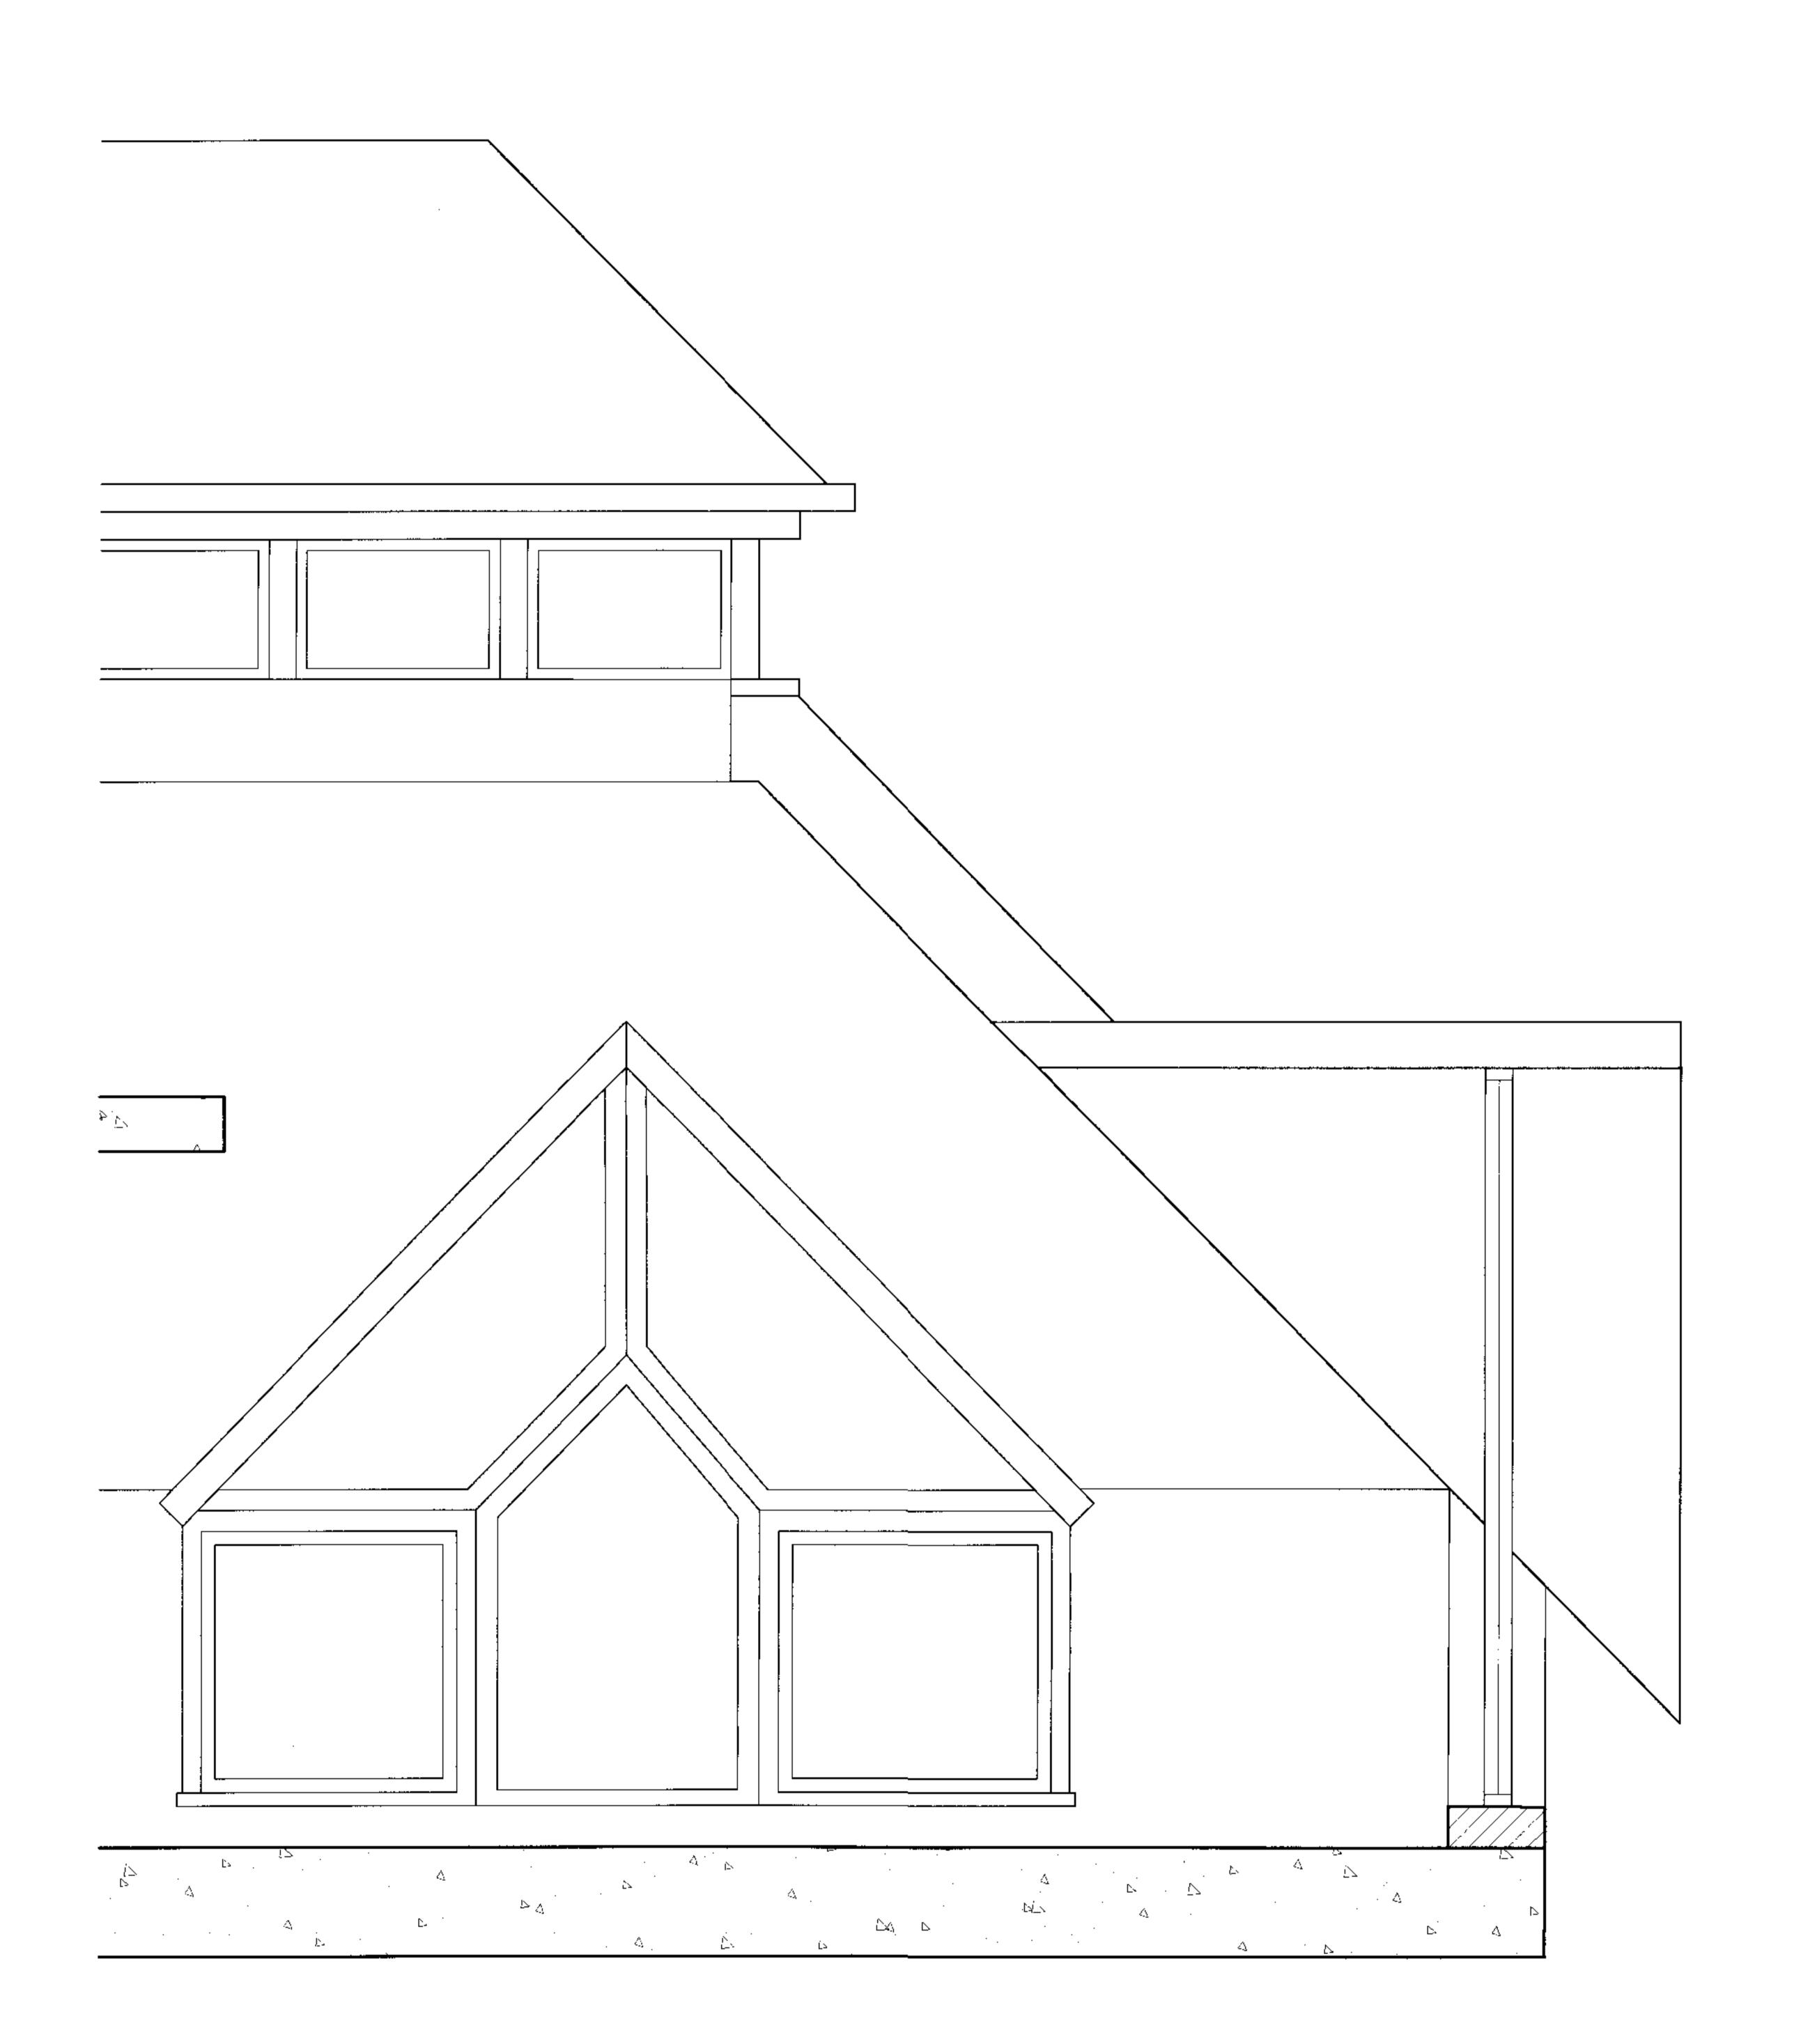

NE SECTION AA' ( as existing )

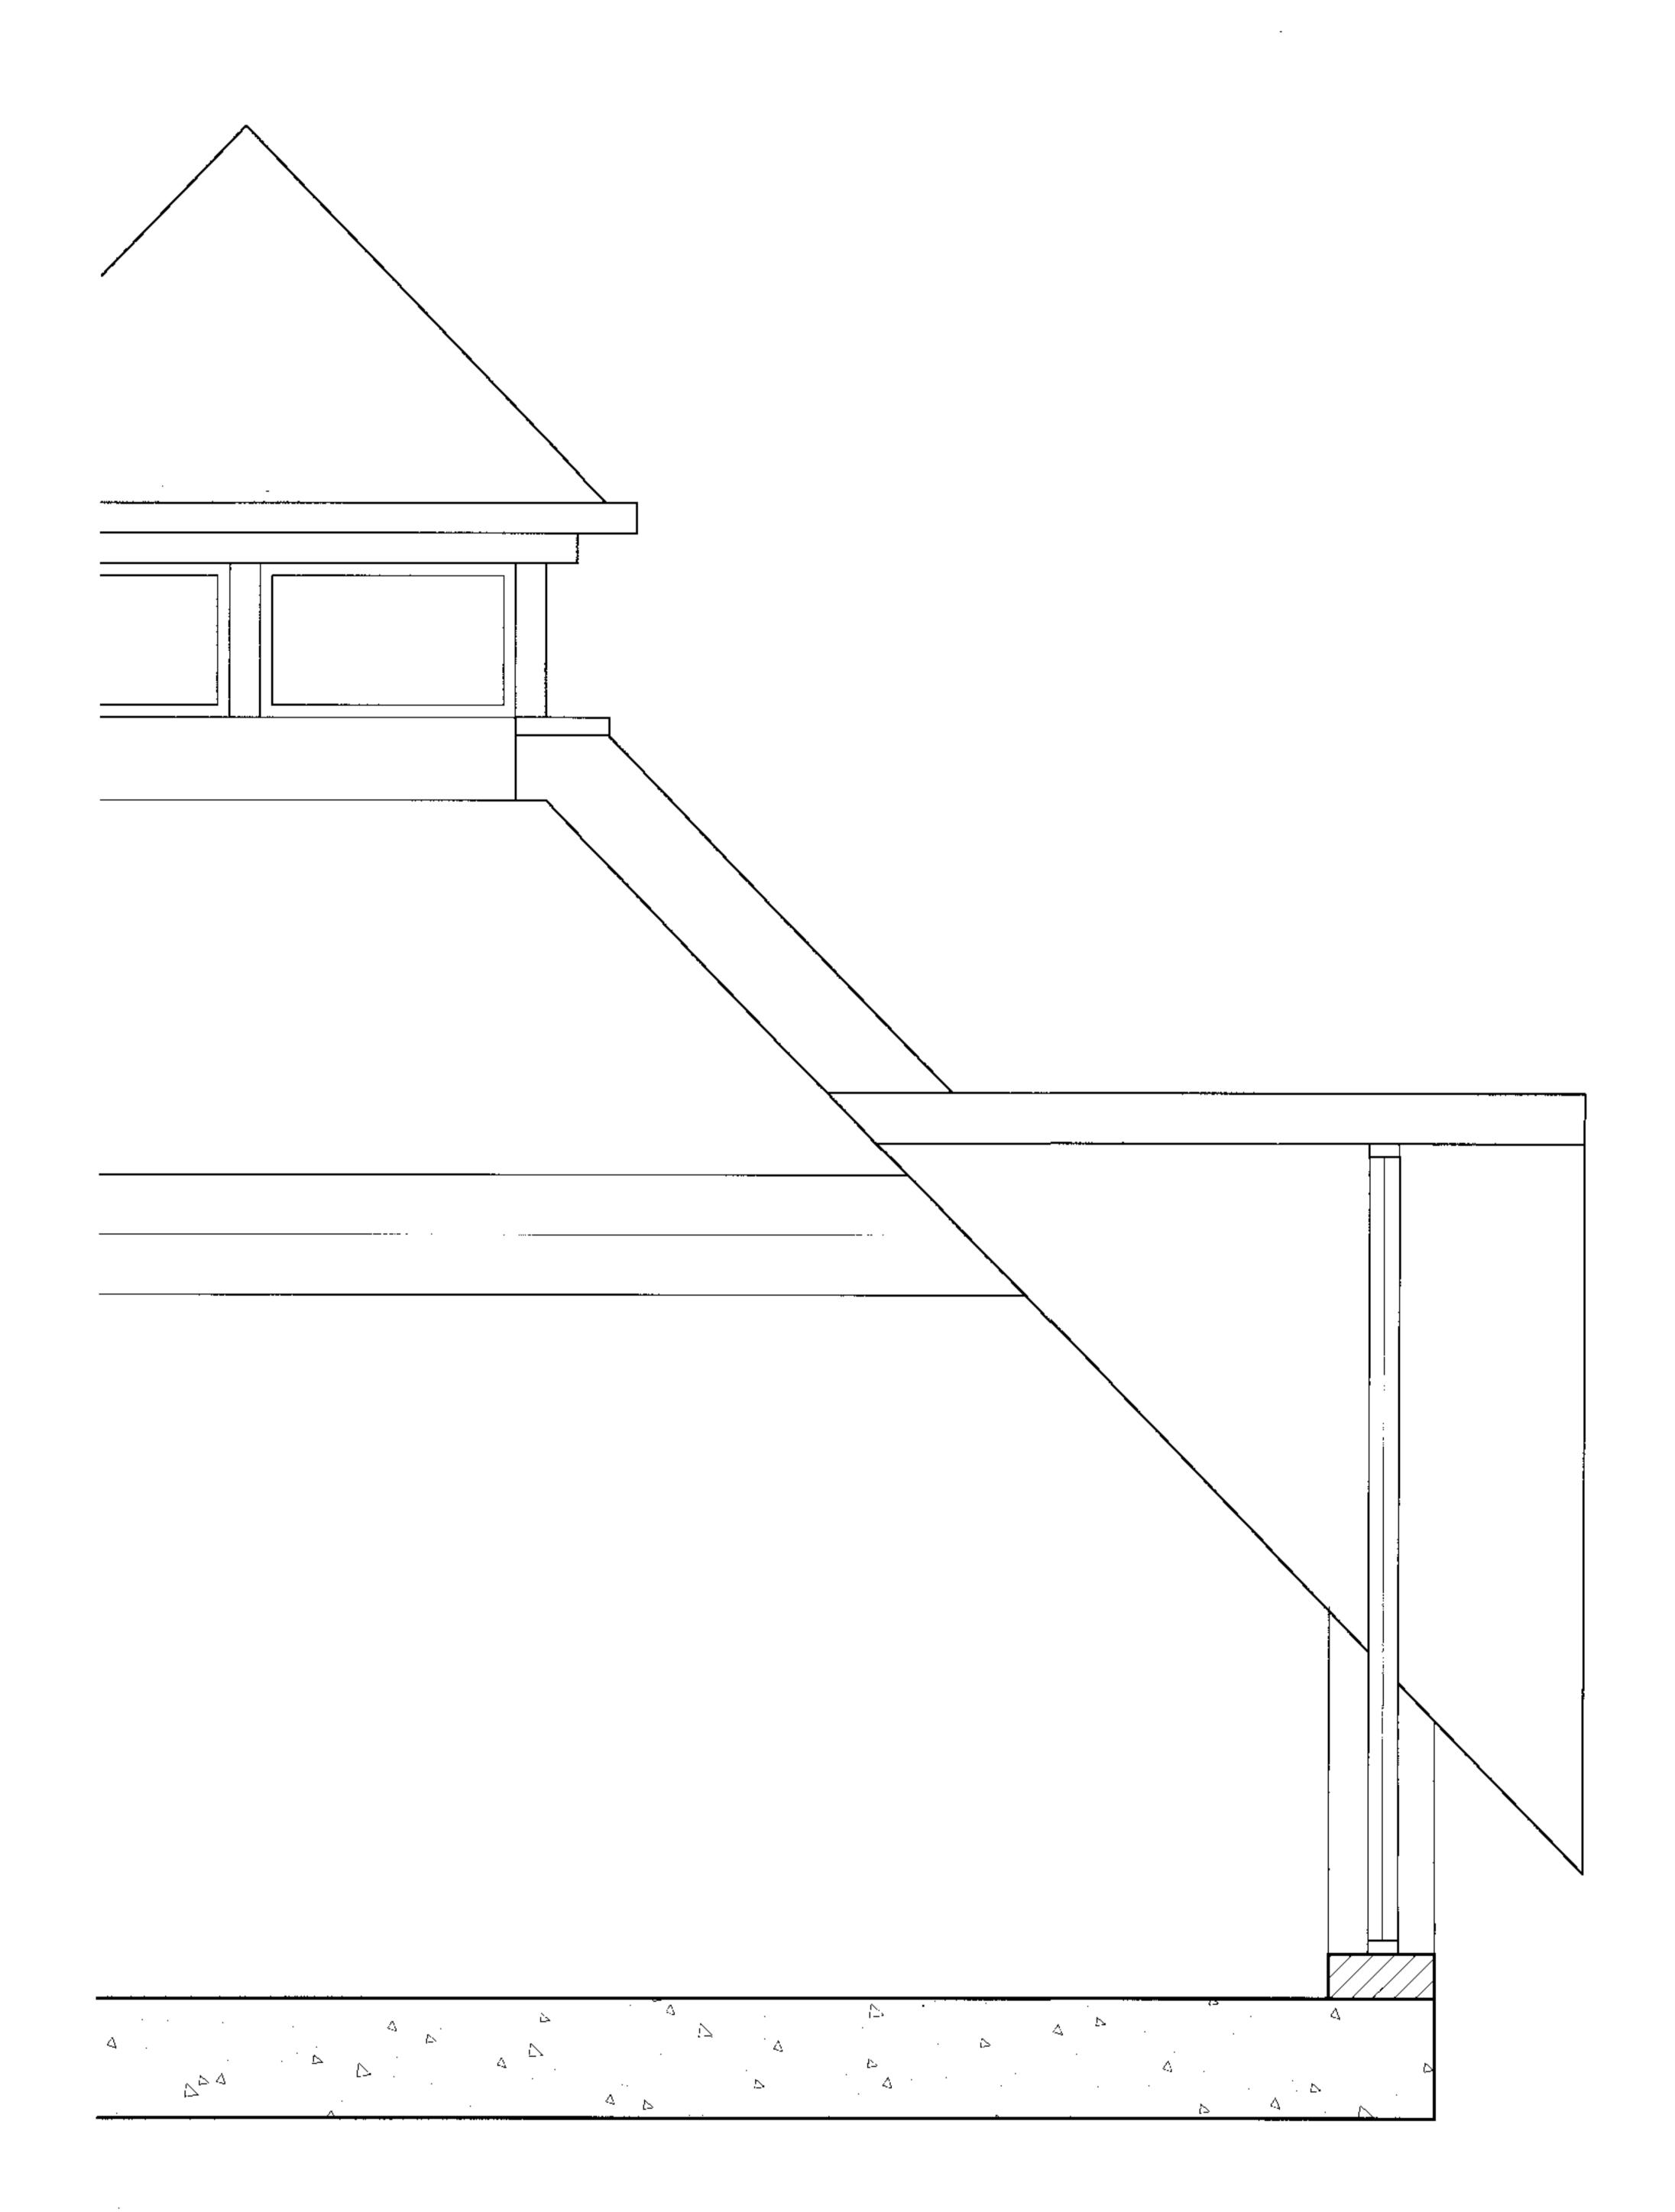

SECTION BB' (as existing)

## DISCLAIN

This drawing is the property of SYMPOSIUM INTERIORS LTD.
Copyright is reserved by them and the drawing is issued on the condition that it is not copied, reproduced or disclosed to any unauthorised person, wholly or in part, without the consent in writing of SYMPOSIUM INTERIORS LTD. Do not scale off drawing. All dimensions to be verified prior to manufacture and construction. Any discrepancies to be reported immediately.

	TES:			
NO	/ I CO:			
	<del>.</del>			 
RE	VISION	<b>VS</b> :		
$\overline{}$	VISION			
$\overline{}$		<b>NS:</b>		
$\overline{}$				
-				

SYMPOSIUM INTERIORS LTD

39 - 41 NORTH ROAD

**LONDON N7 9DP** 

TEL: 0207 700 7121 FAX: 0207 700 7122

Client:	STEVE	DANIEL			
	FLAT 7				<u></u>
SITE ADDRESS	30 BRACKNELL GARDENS				
	LONDON, NW3 7ED				
Job: Dwg Type:	EXISTING				
Dwg Title:	SECTION				Dwg N <sup>4</sup>
leaue Code:	Drawn By: AD	Checked By: UDW	Scale: 1:20	Date: 30/10/06	Revision:

Issue Codes are: P = Preliminary; I = Information; T = Tender; C = Construction.