




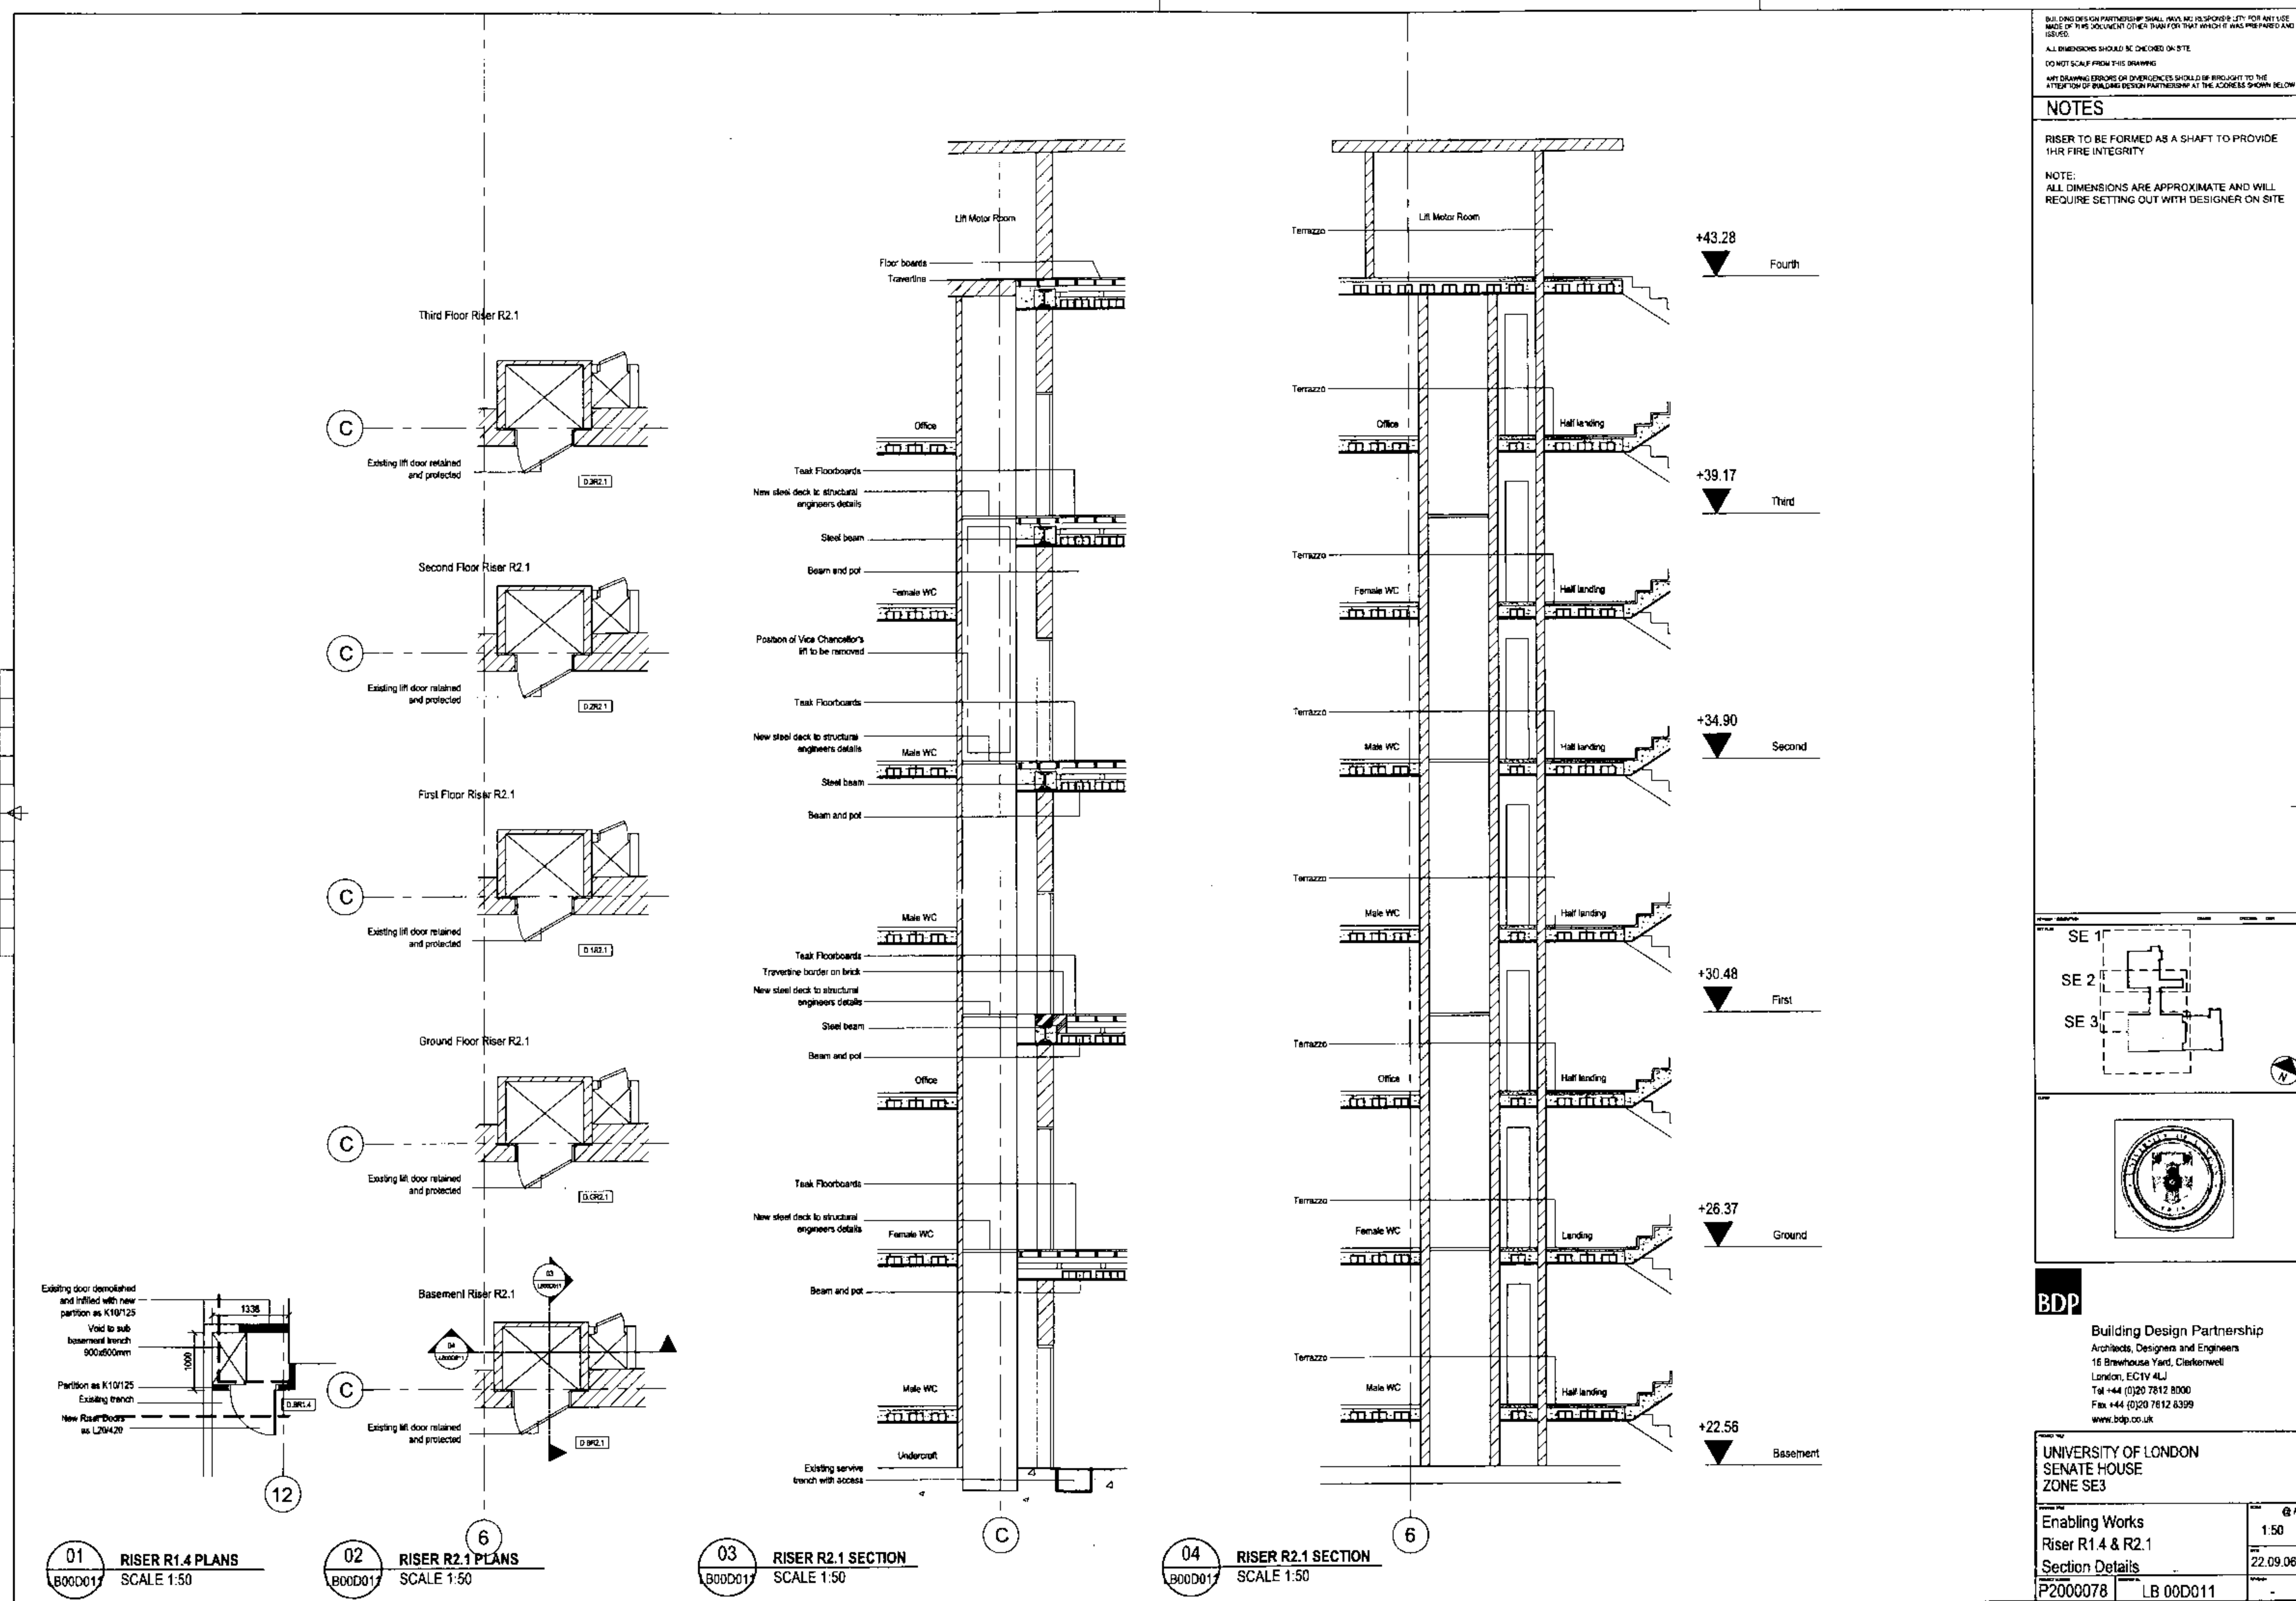

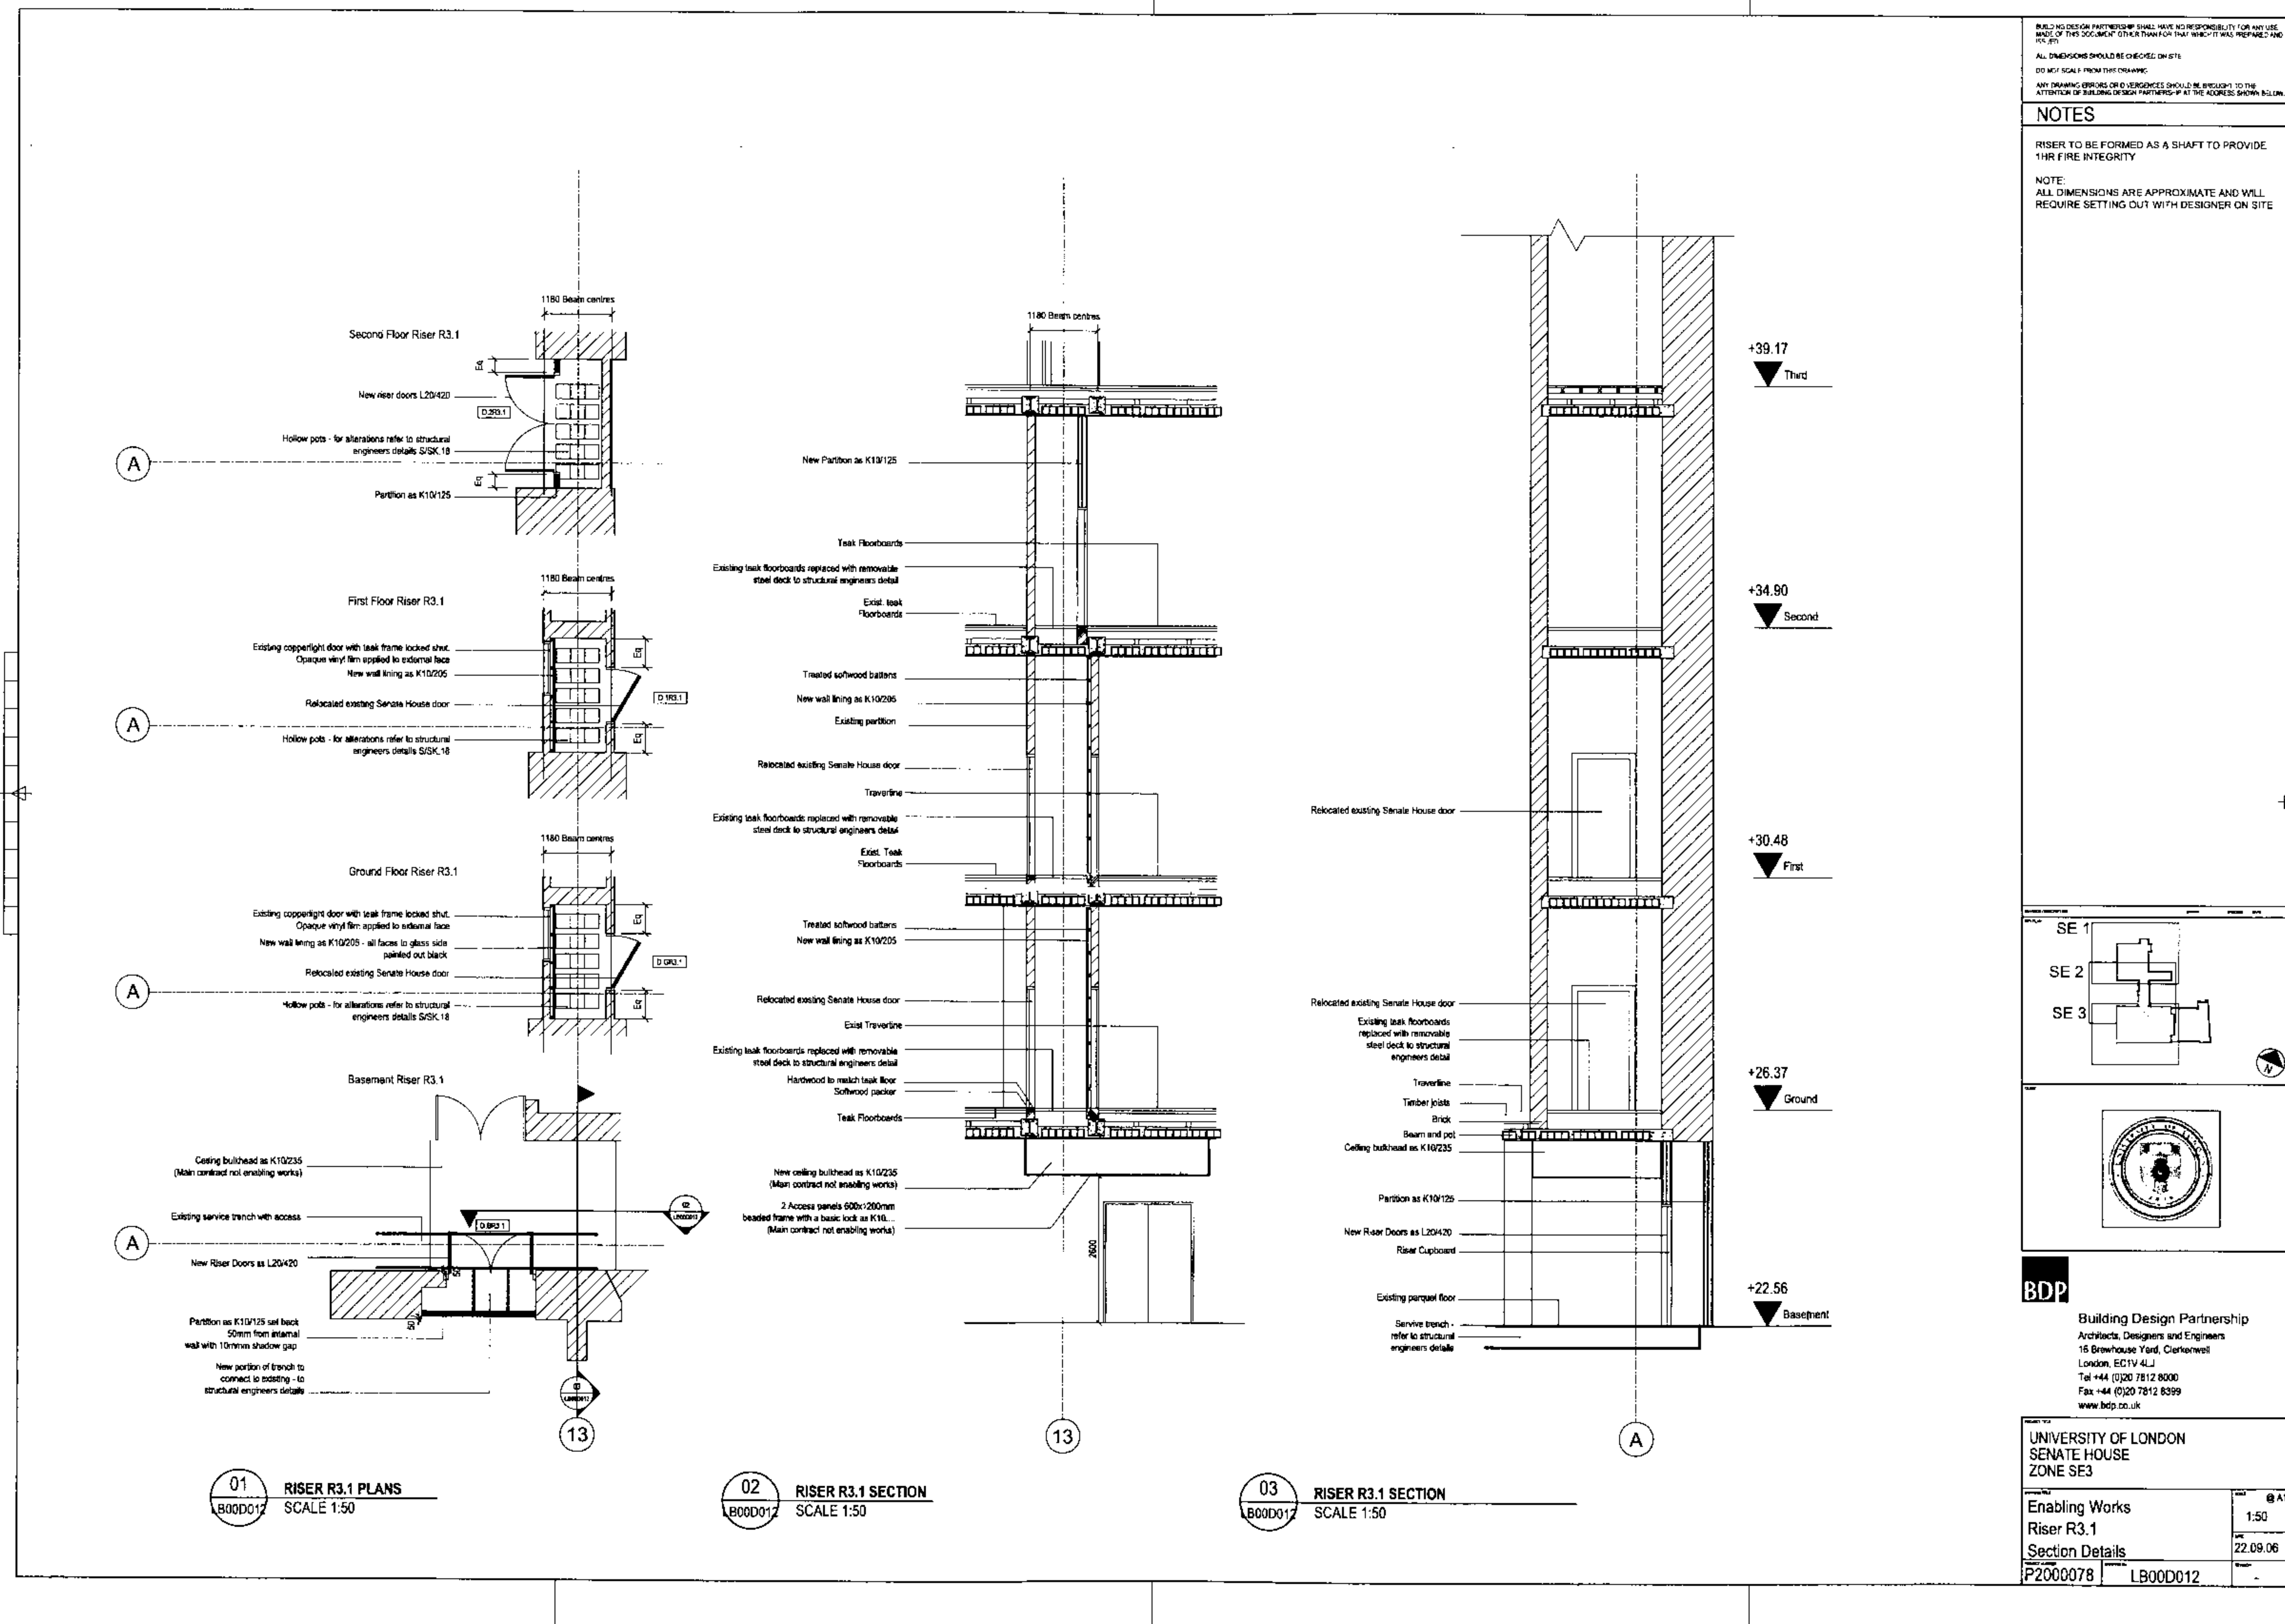

Rewiring Using Original Distribution Principles

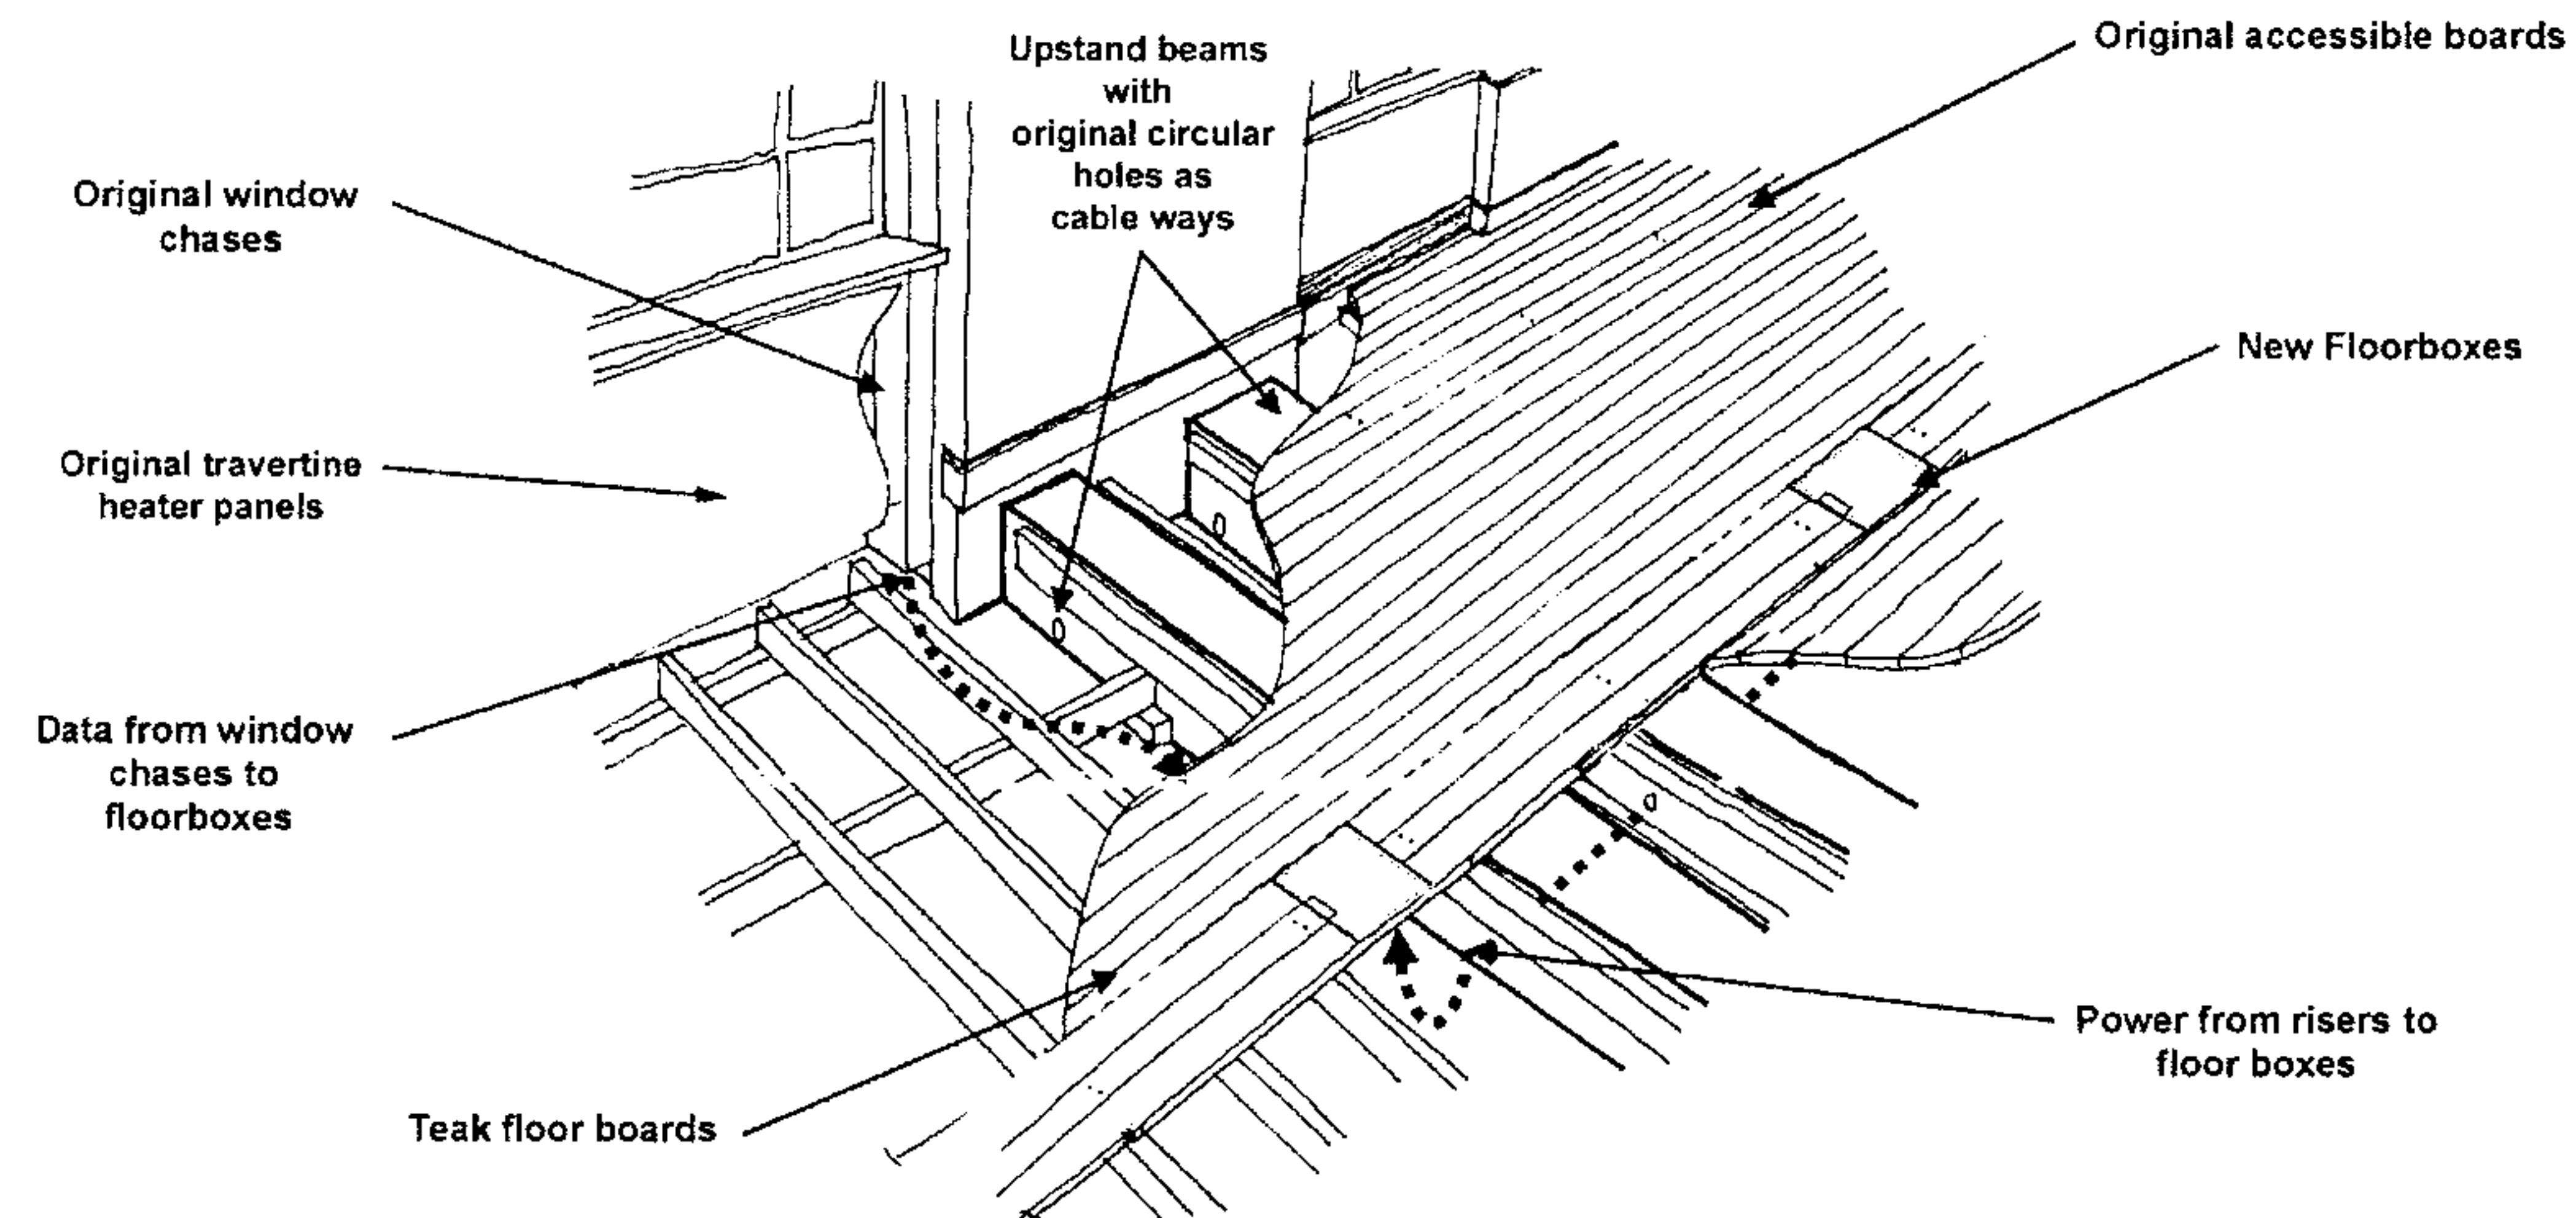

BUILDING DESIGN PARTNERSHIP SHALL HAVE NO RESPONSIBILITY FOR ANY USE MADE OF THIS DOCUMENT OTHER THAN FOR THAT WHICH IT WAS PREPARED AND ISSUED.

ALL DIMENSIONS SHOULD BE CHECKED ON SITE.



DO NOT SCALE FROM THIS DRAWING.

ANY DRAWING ERRORS OR DIVERGENCES SHOULD BE BROUGHT TO THE ATTENTION OF BUILDING DESIGN PARTNERSHIP AT THE ADDRESS SHOWN BELOW

NOTES

FIRST ISSUE


REVISION / DESCRIPTION	DRAWN	CHECKED	DATE
KEY PLAN			

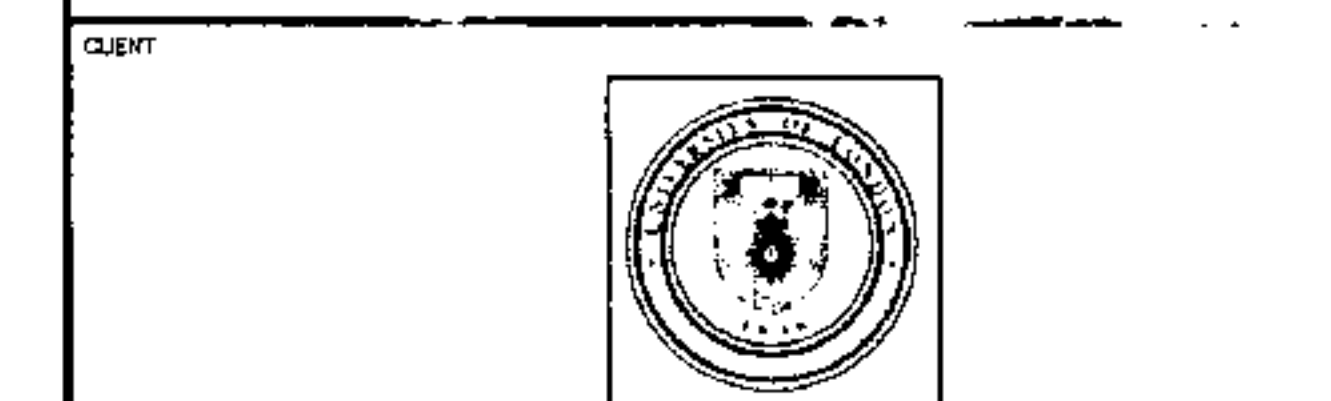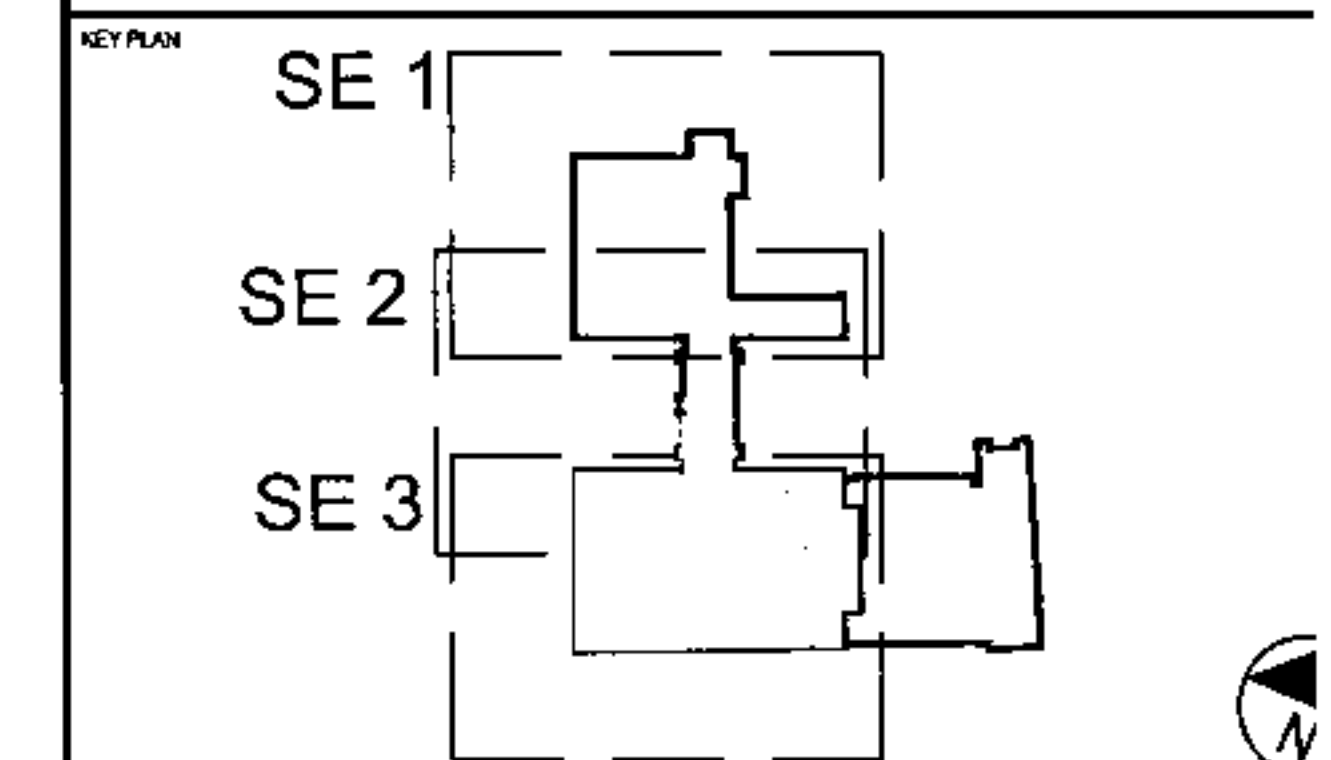

Building Design Partnership
Architects, Designers and Engineers
16 Brewhouse Yard, Clerkenwell
London, EC1V 4LJ
Tel +44 (0)20 7812 8000
Fax +44 (0)20 7812 8399
www.bdp.co.uk

PROJECT TITLE
**UNIVERSITY OF LONDON
SENATE HOUSE
ZONE SE3**

DRAWING TITLE Enabling Works Rewiring Using Original Distribution Principles		SCALE @ N/A
PROJECT NUMBER P2000078	DRAWING NO. LB21D010	DATE 22.09.01
		REVISION -

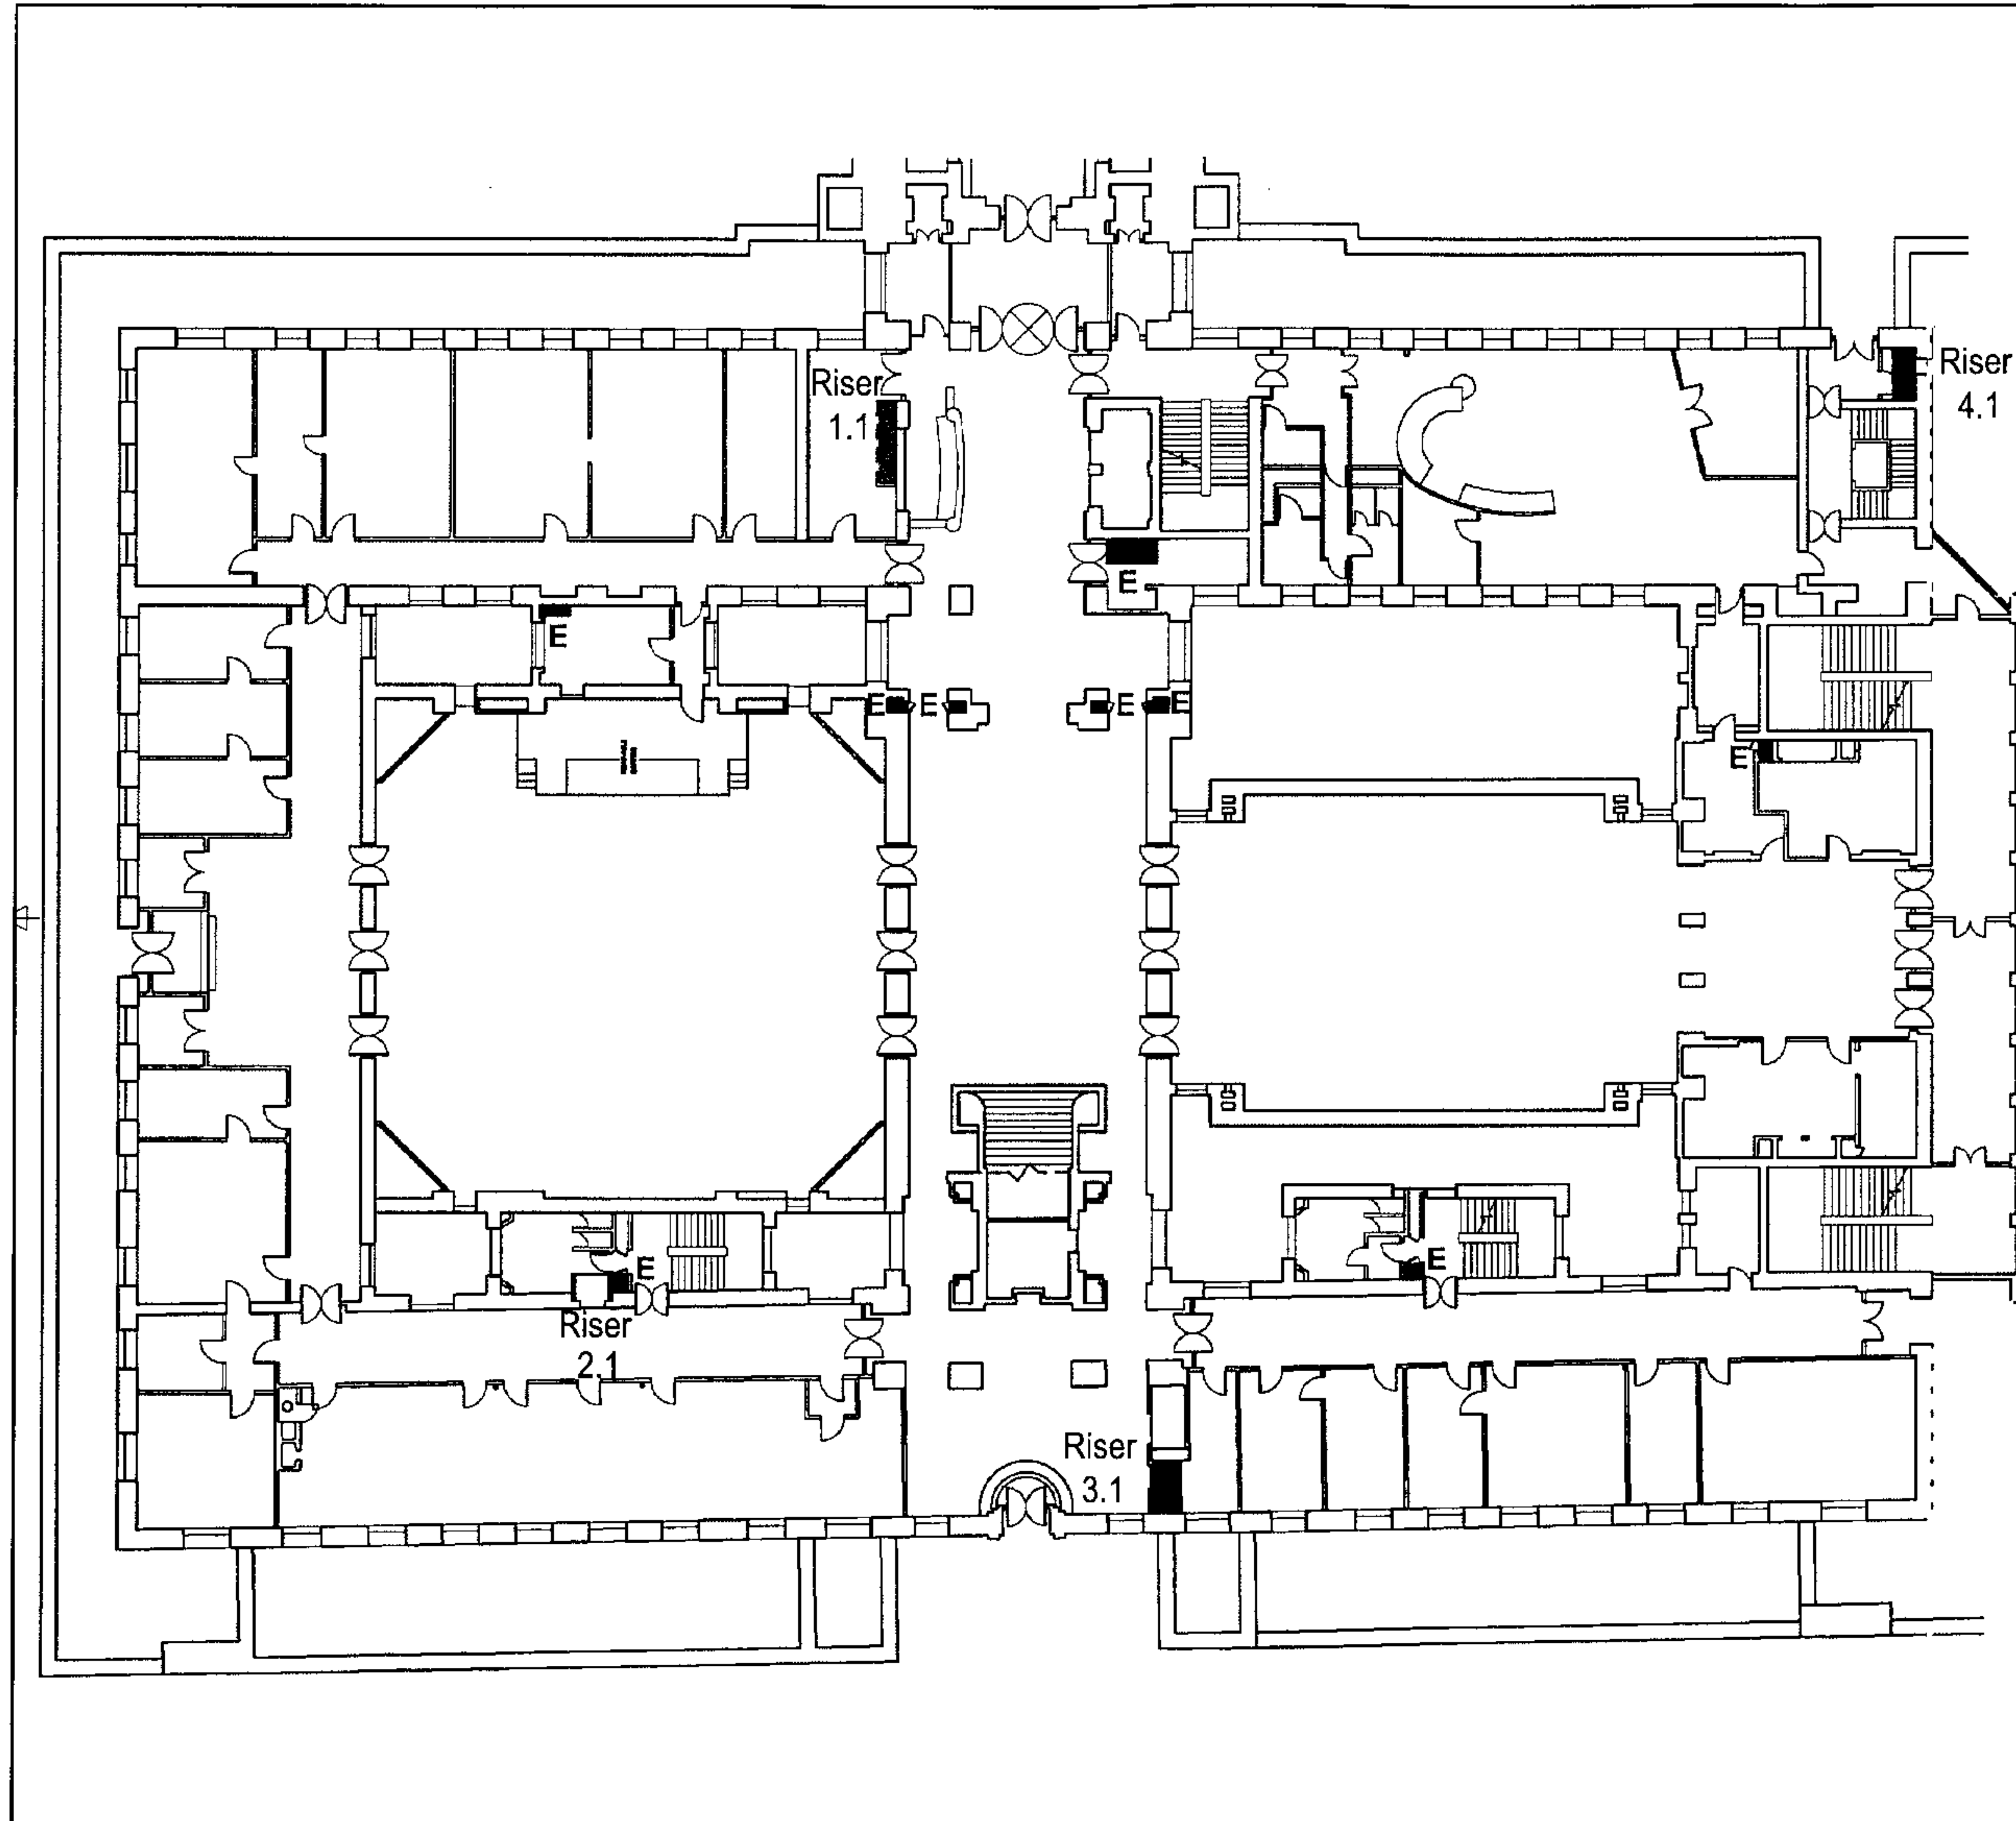

BUILDING DESIGN PARTNERSHIP SHALL HAVE NO RESPONSIBILITY FOR ANY USE MADE OF THIS DOCUMENT OTHER THAN FOR THAT WHICH IT WAS PREPARED AND ISSUED.

ALL DIMENSIONS SHOULD BE CHECKED ON SITE.

DO NOT SCALE FROM THIS DRAWING.



ANY DRAWING ERRORS OR DIVERGENCES SHOULD BE BROUGHT TO THE ATTENTION OF BUILDING DESIGN PARTNERSHIP AT THE ADDRESS SHOWN BELOW

NOTES

- E** - Existing Riser
- Area served by riser R1.1
 - Area served by riser R2.1
 - Area served by riser R3.1
 - Area served by riser R4.1
 - Area served by existing risers

FIRST ISSUE

REVISION / DESCRIPTION	DRAWN	CHECKED	DATE
KEY PLAN	SE 1	SE 2	SE 3

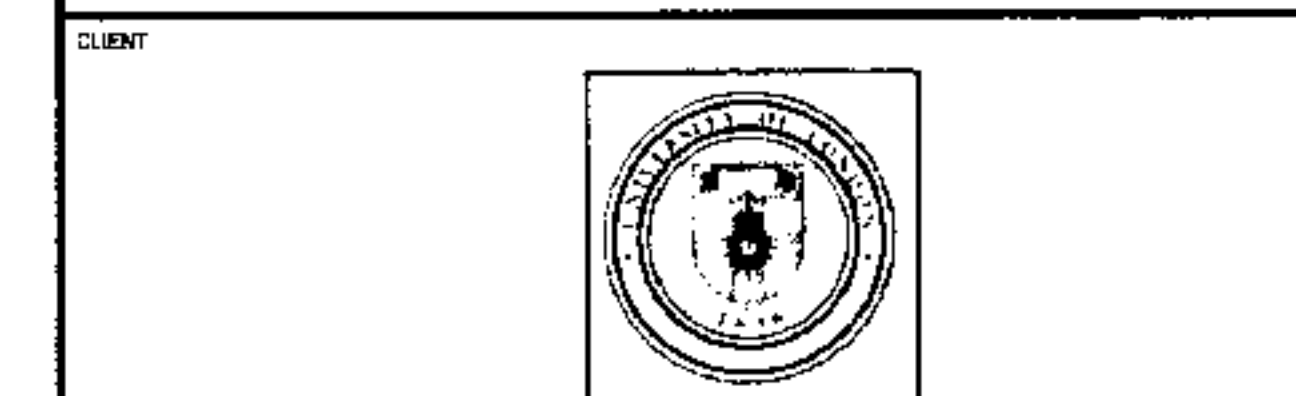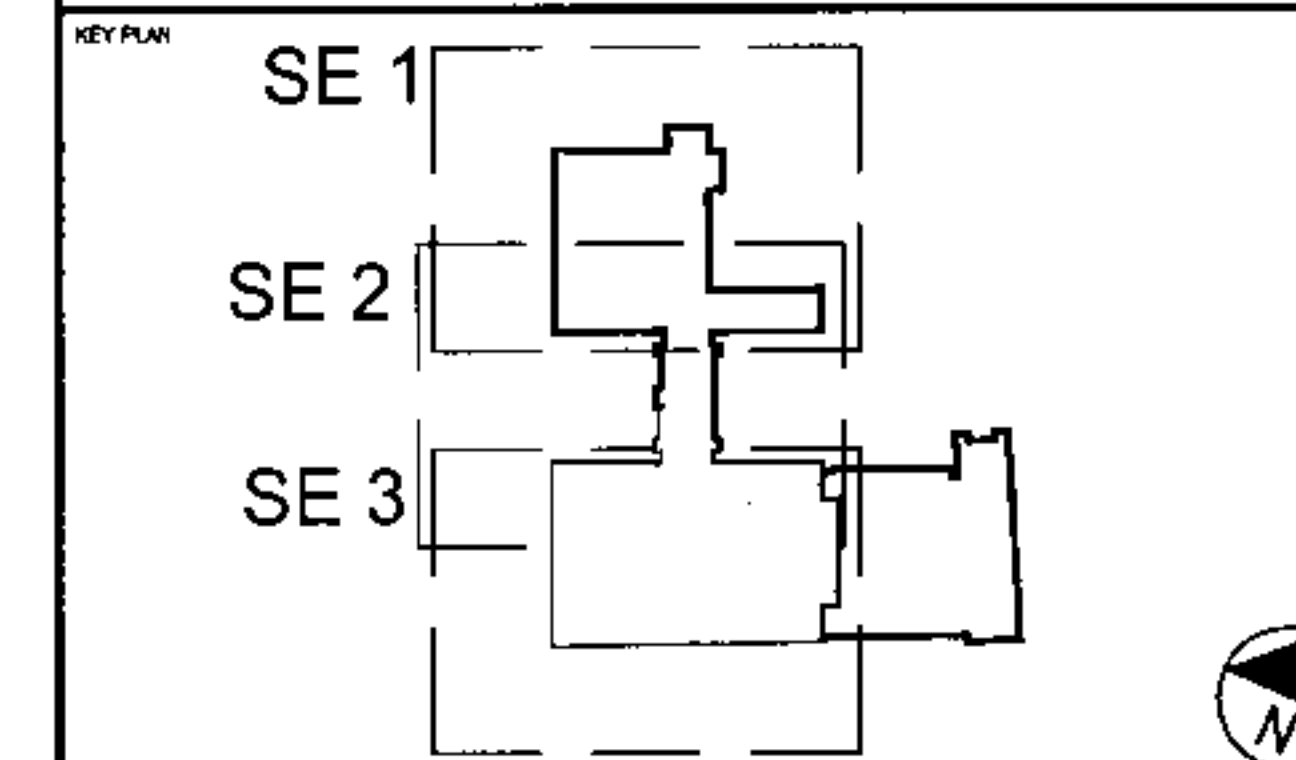

Building Design Partnership
 Architects, Designers and Engineers
 16 Brewhouse Yard, Clerkenwell
 London, EC1V 4LJ
 Tel +44 (0)20 7812 8000
 Fax +44 (0)20 7812 8399
 www.bdp.co.uk

PROJECT TITLE
**UNIVERSITY OF LONDON
 SENATE HOUSE
 ZONE SE3**

DRAWING TITLE		SCALE
Enabling Works		@
Riser Distribution		N/A
Design Principles		DATE
P2000078		22.09.06
DRAWING NO.		REVISION
LB21D011		-

