




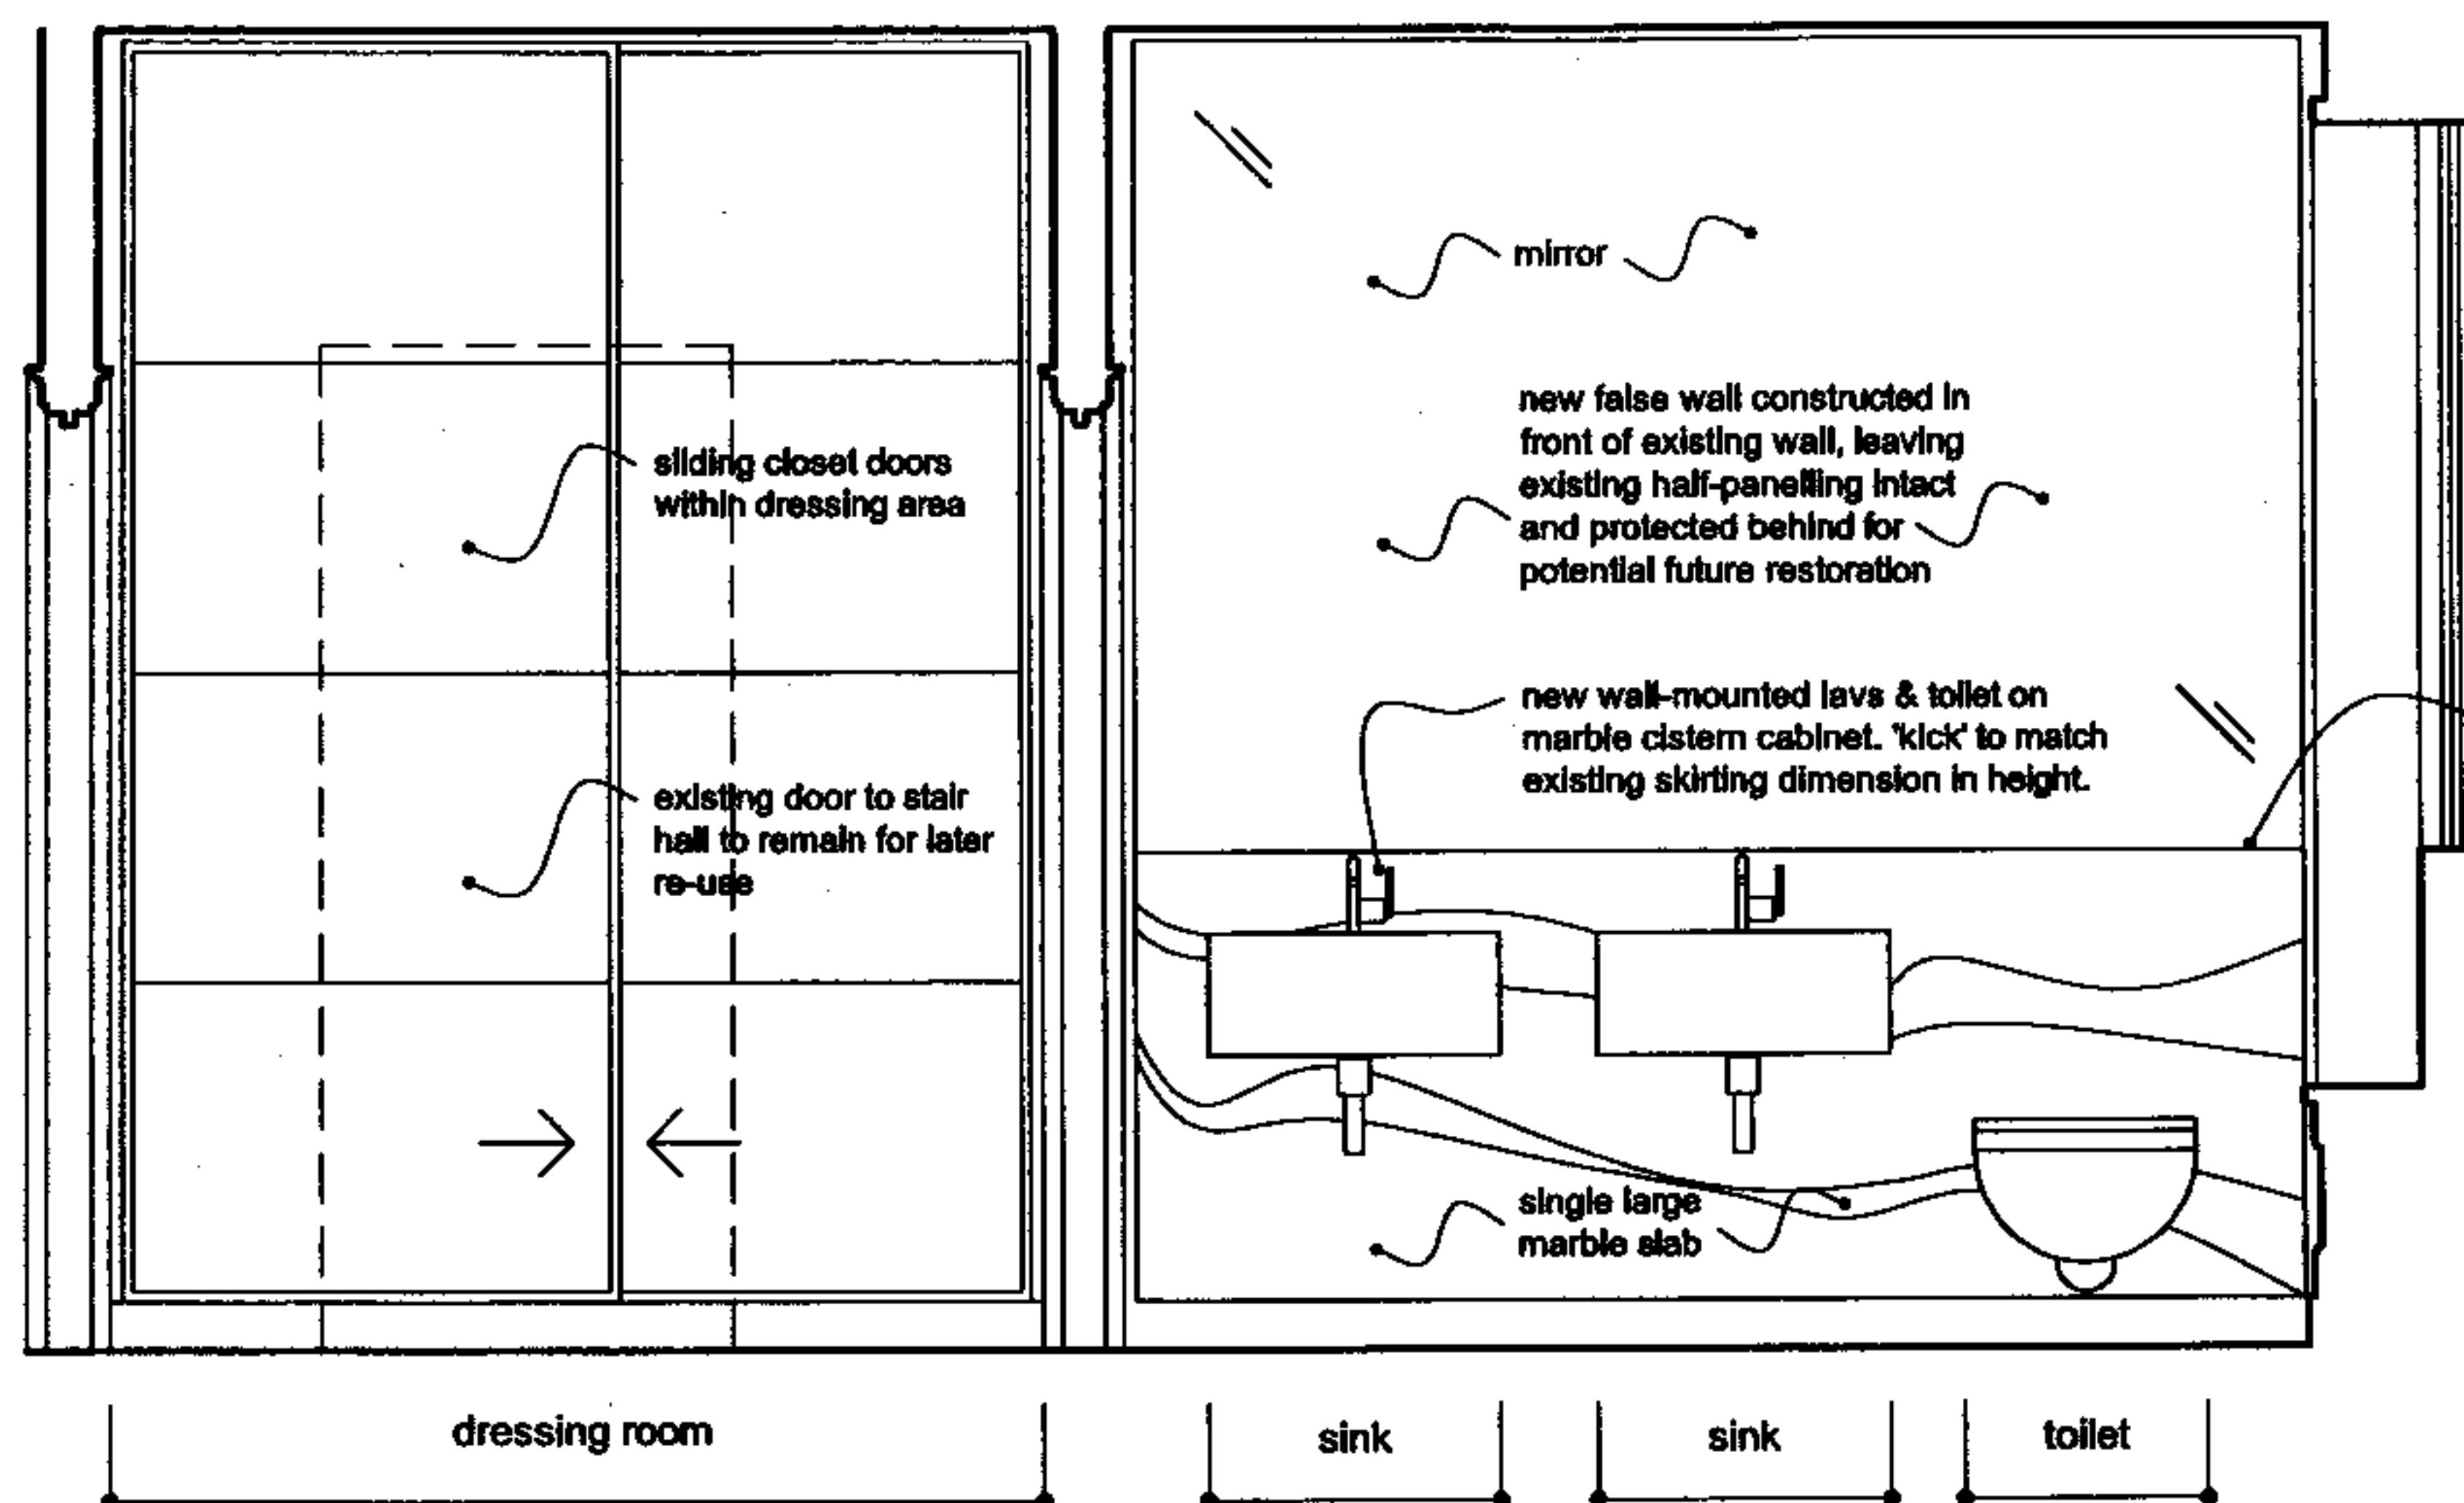


C proposed bathroom:
dressing room & bathroom wall elevation

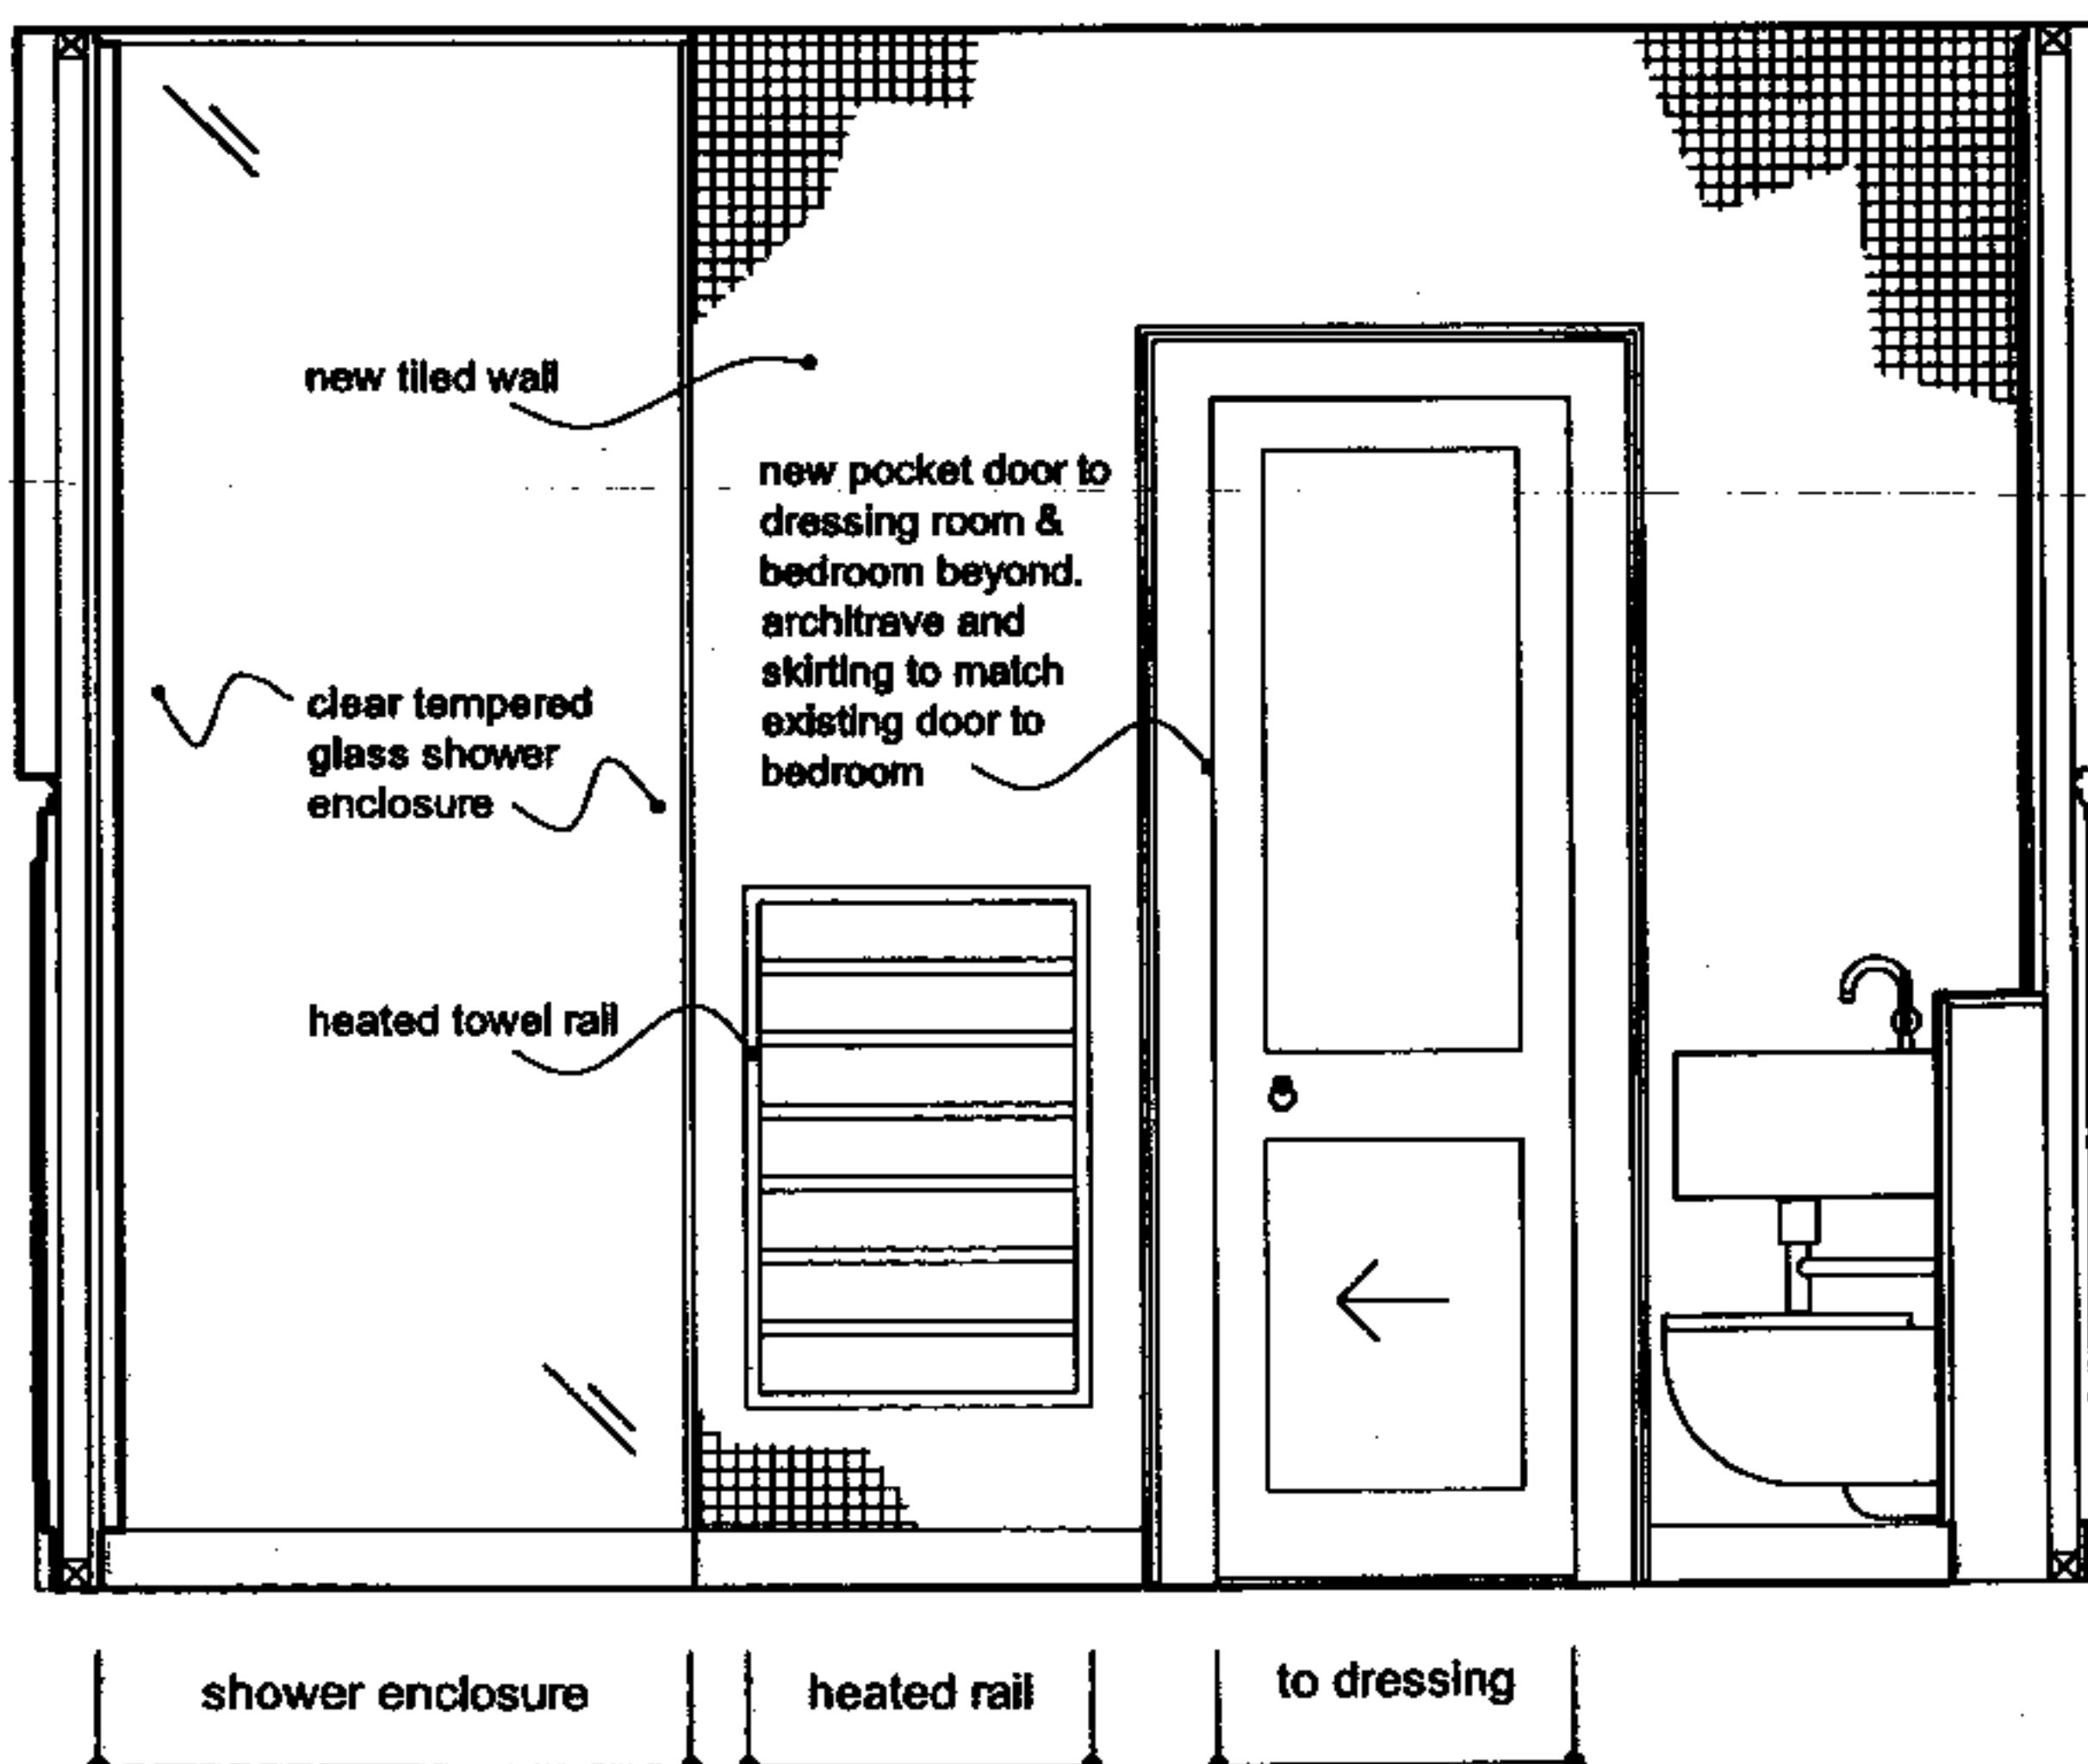

B proposed bathroom:
interior wall elevation

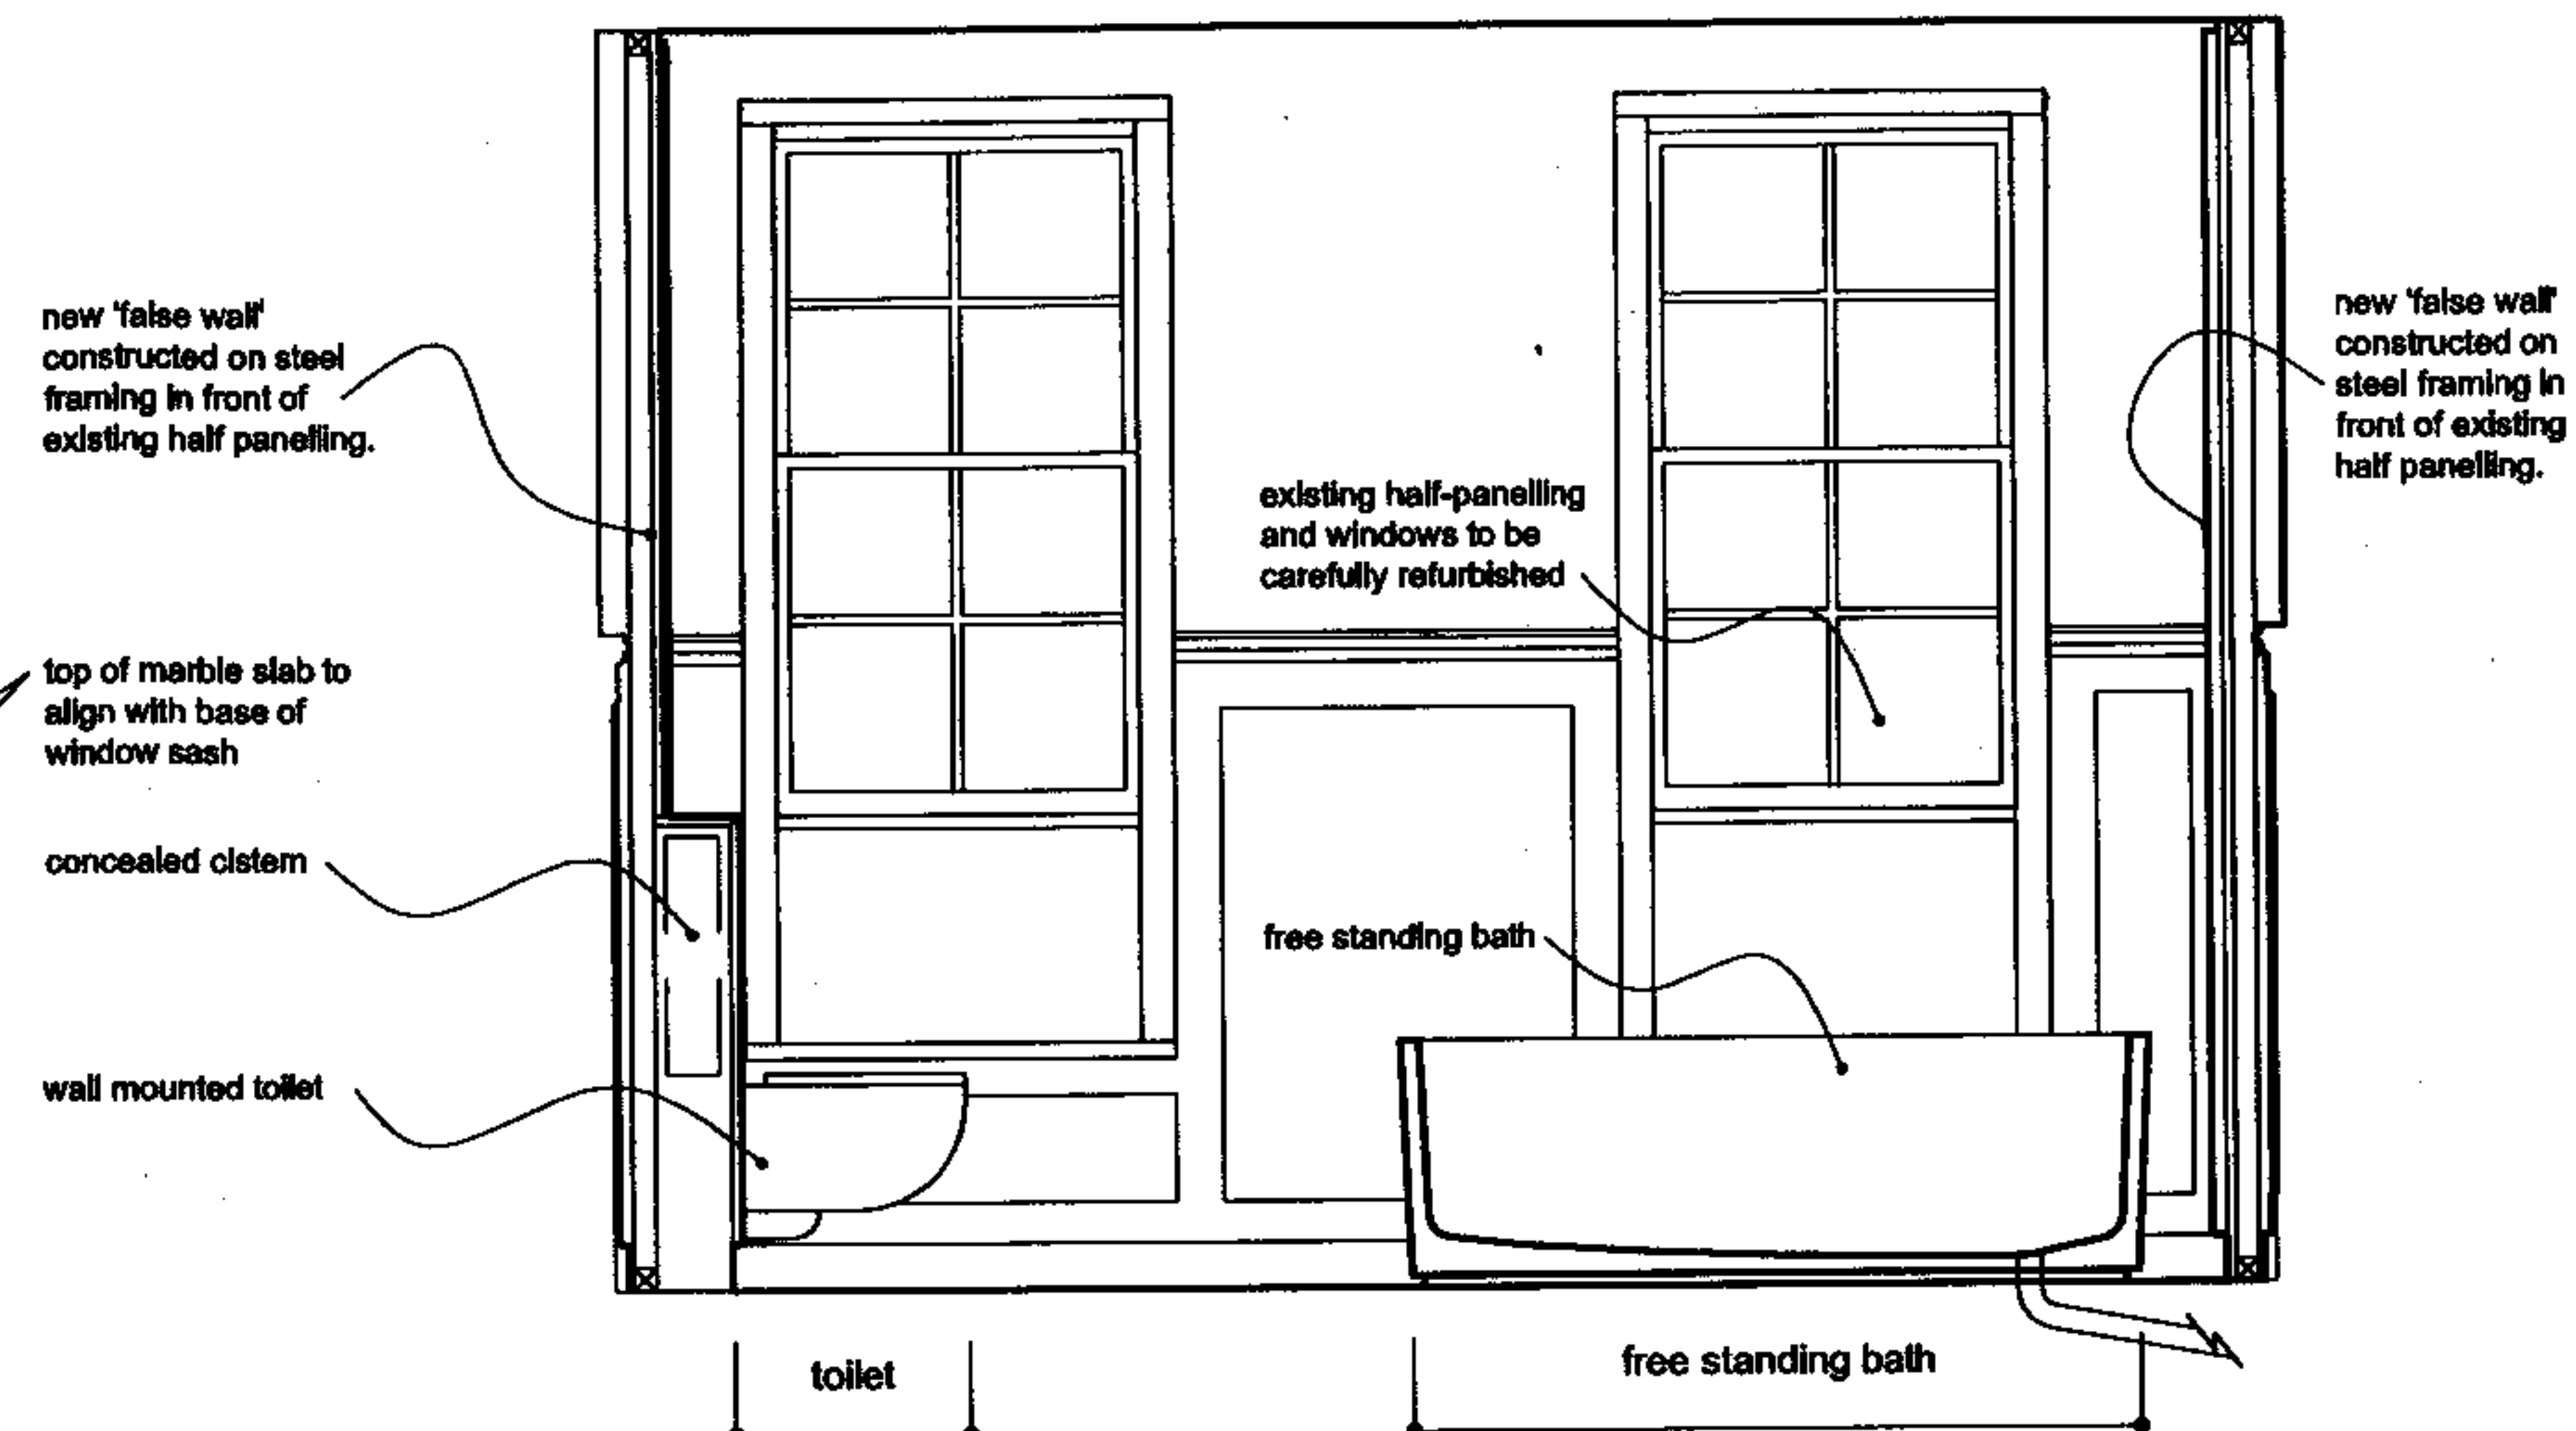

D proposed bathroom:
elevation of window wall

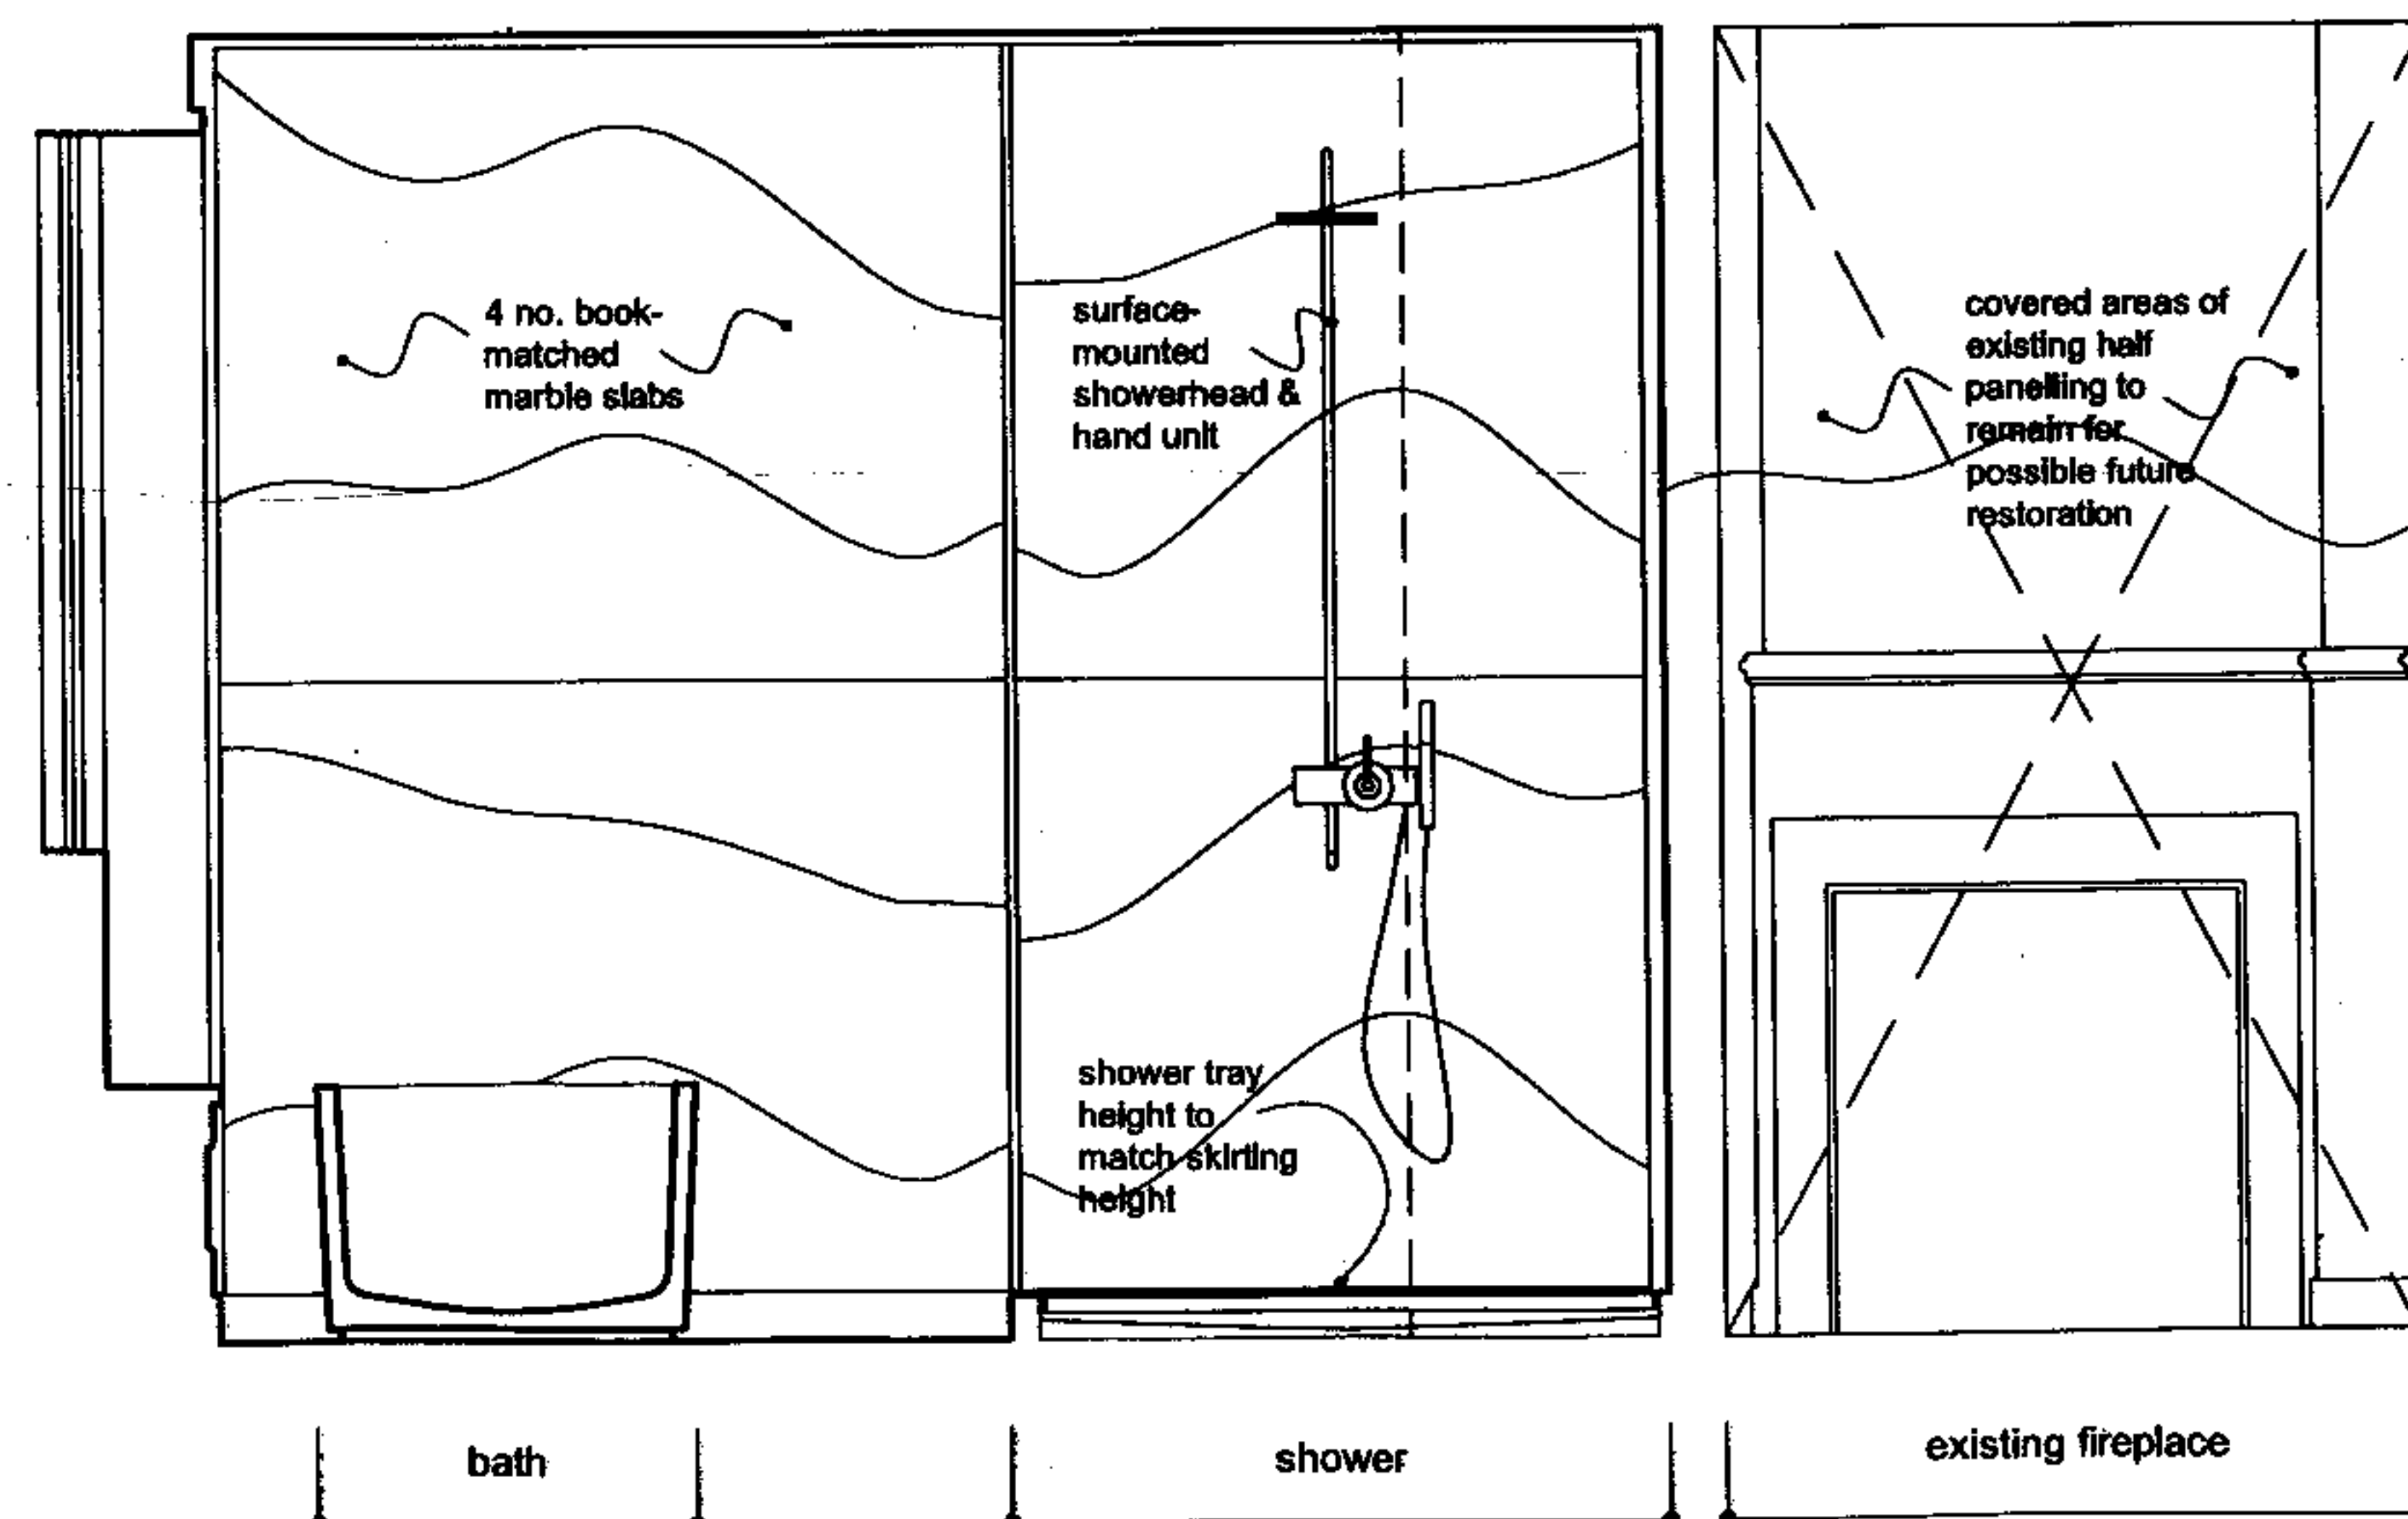

A proposed bathroom:
elevation of bath & shower wall

18 DEC 2006

2006/5087/L

Bedroom 1

Stair Hall

Bathroom

Dressing

roof

D4-B
D4-C
D4-A
D4-D

4.5m

4.4m






PROJECT: 18 Church Row
TITLE: Bathroom 1: Plan
DATE: 18 December 2006
SCALE: 1:30

18 DEC 2006
18 DEC 2006

2006/5087/L

bruce irwin studio
40 holland rise
clapham road london sw9 0hs
44 (0) 207 820 7883 gbrirwin@hotmail.com

D5

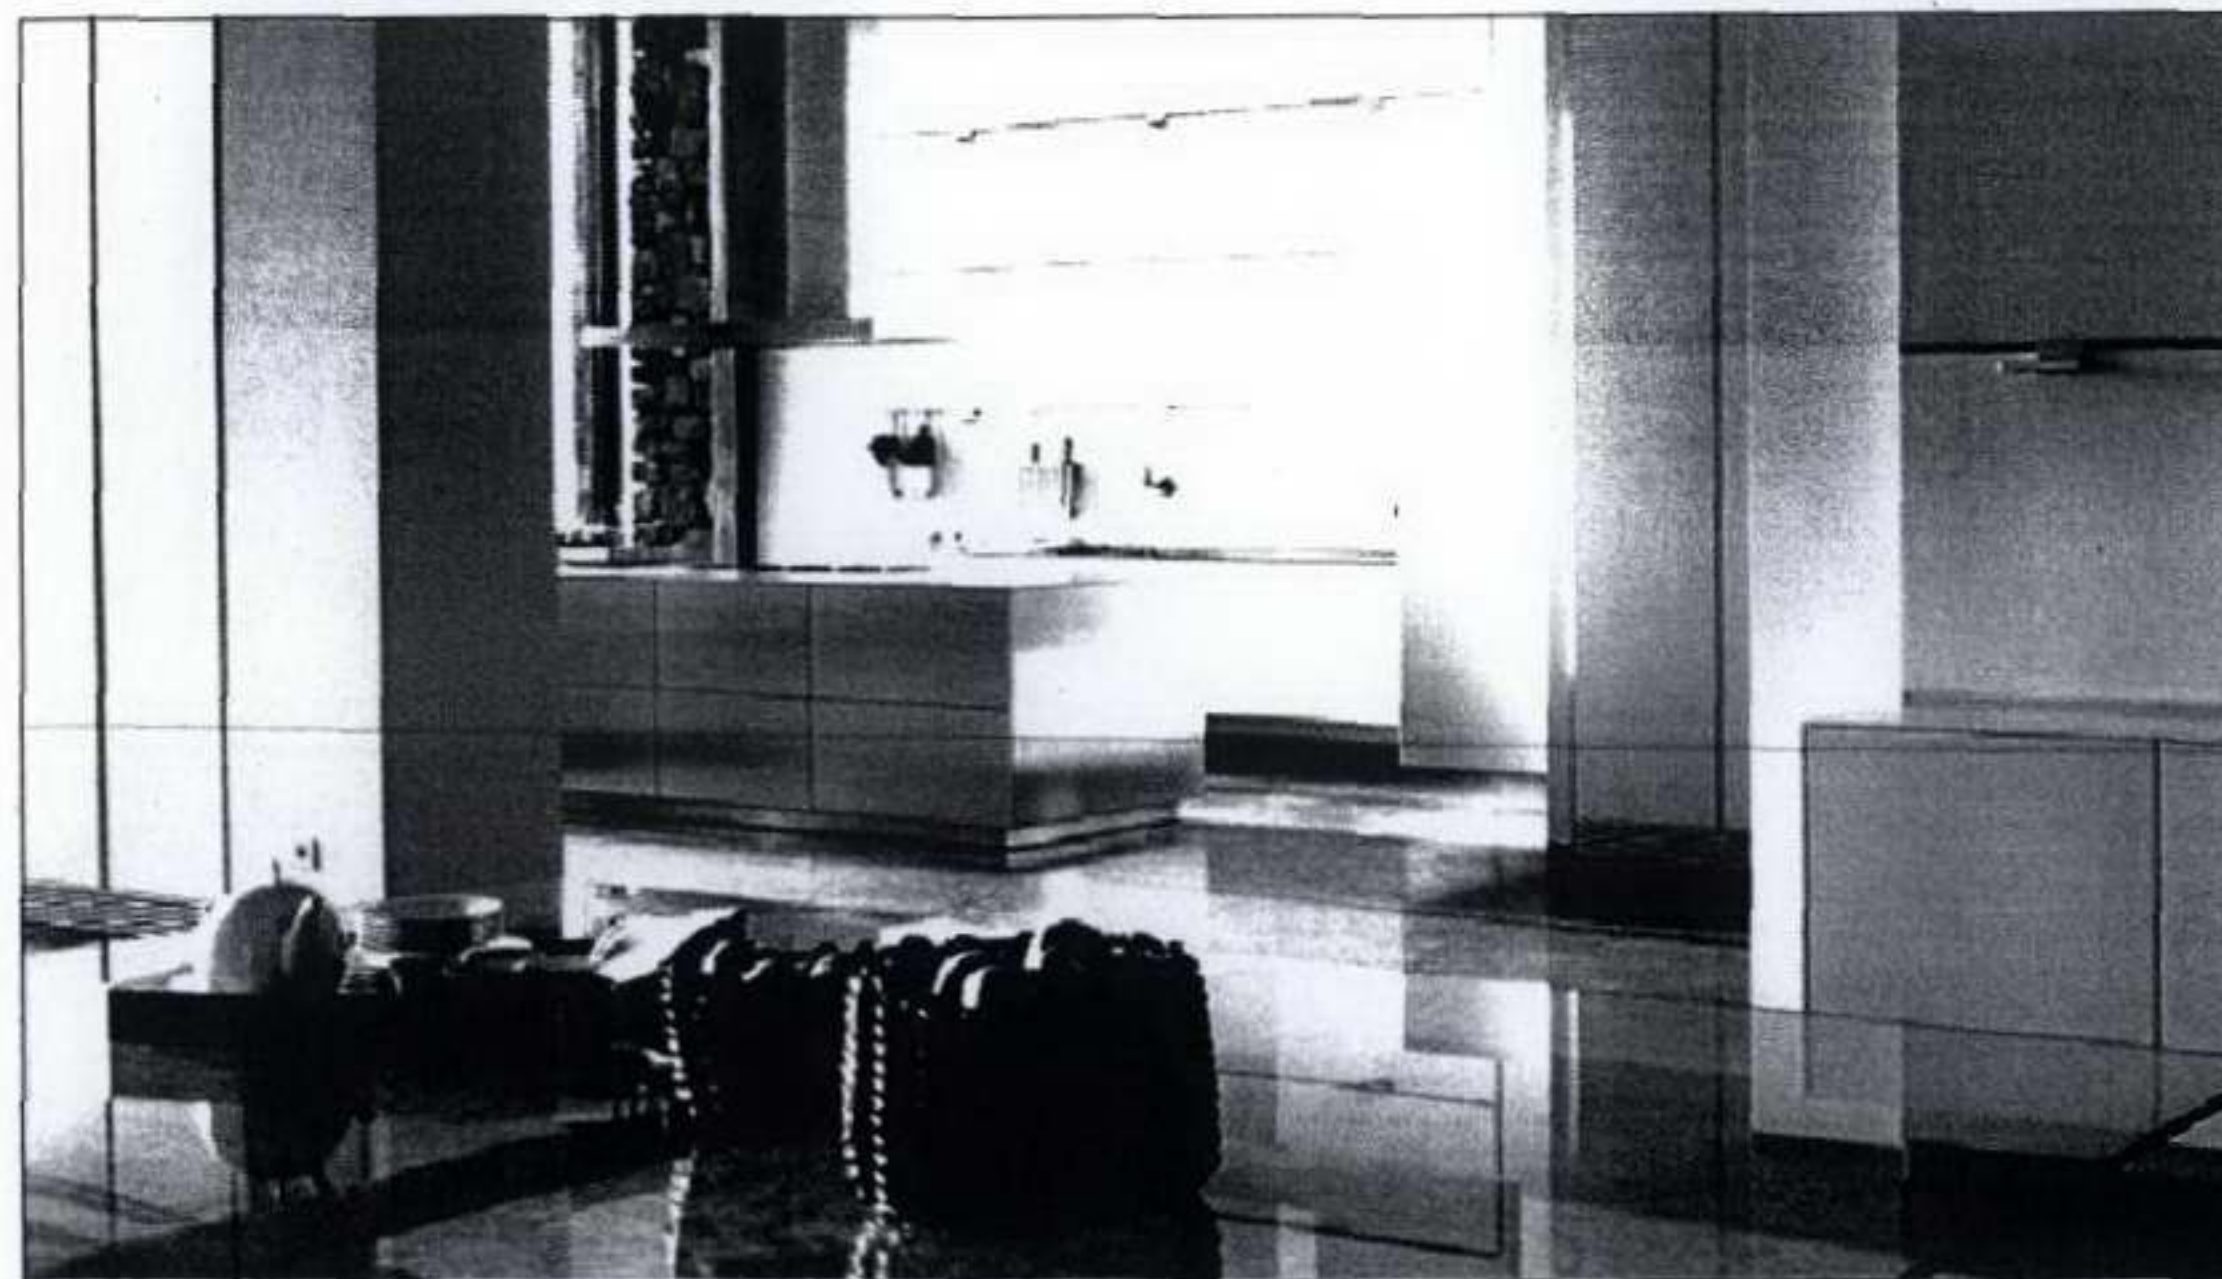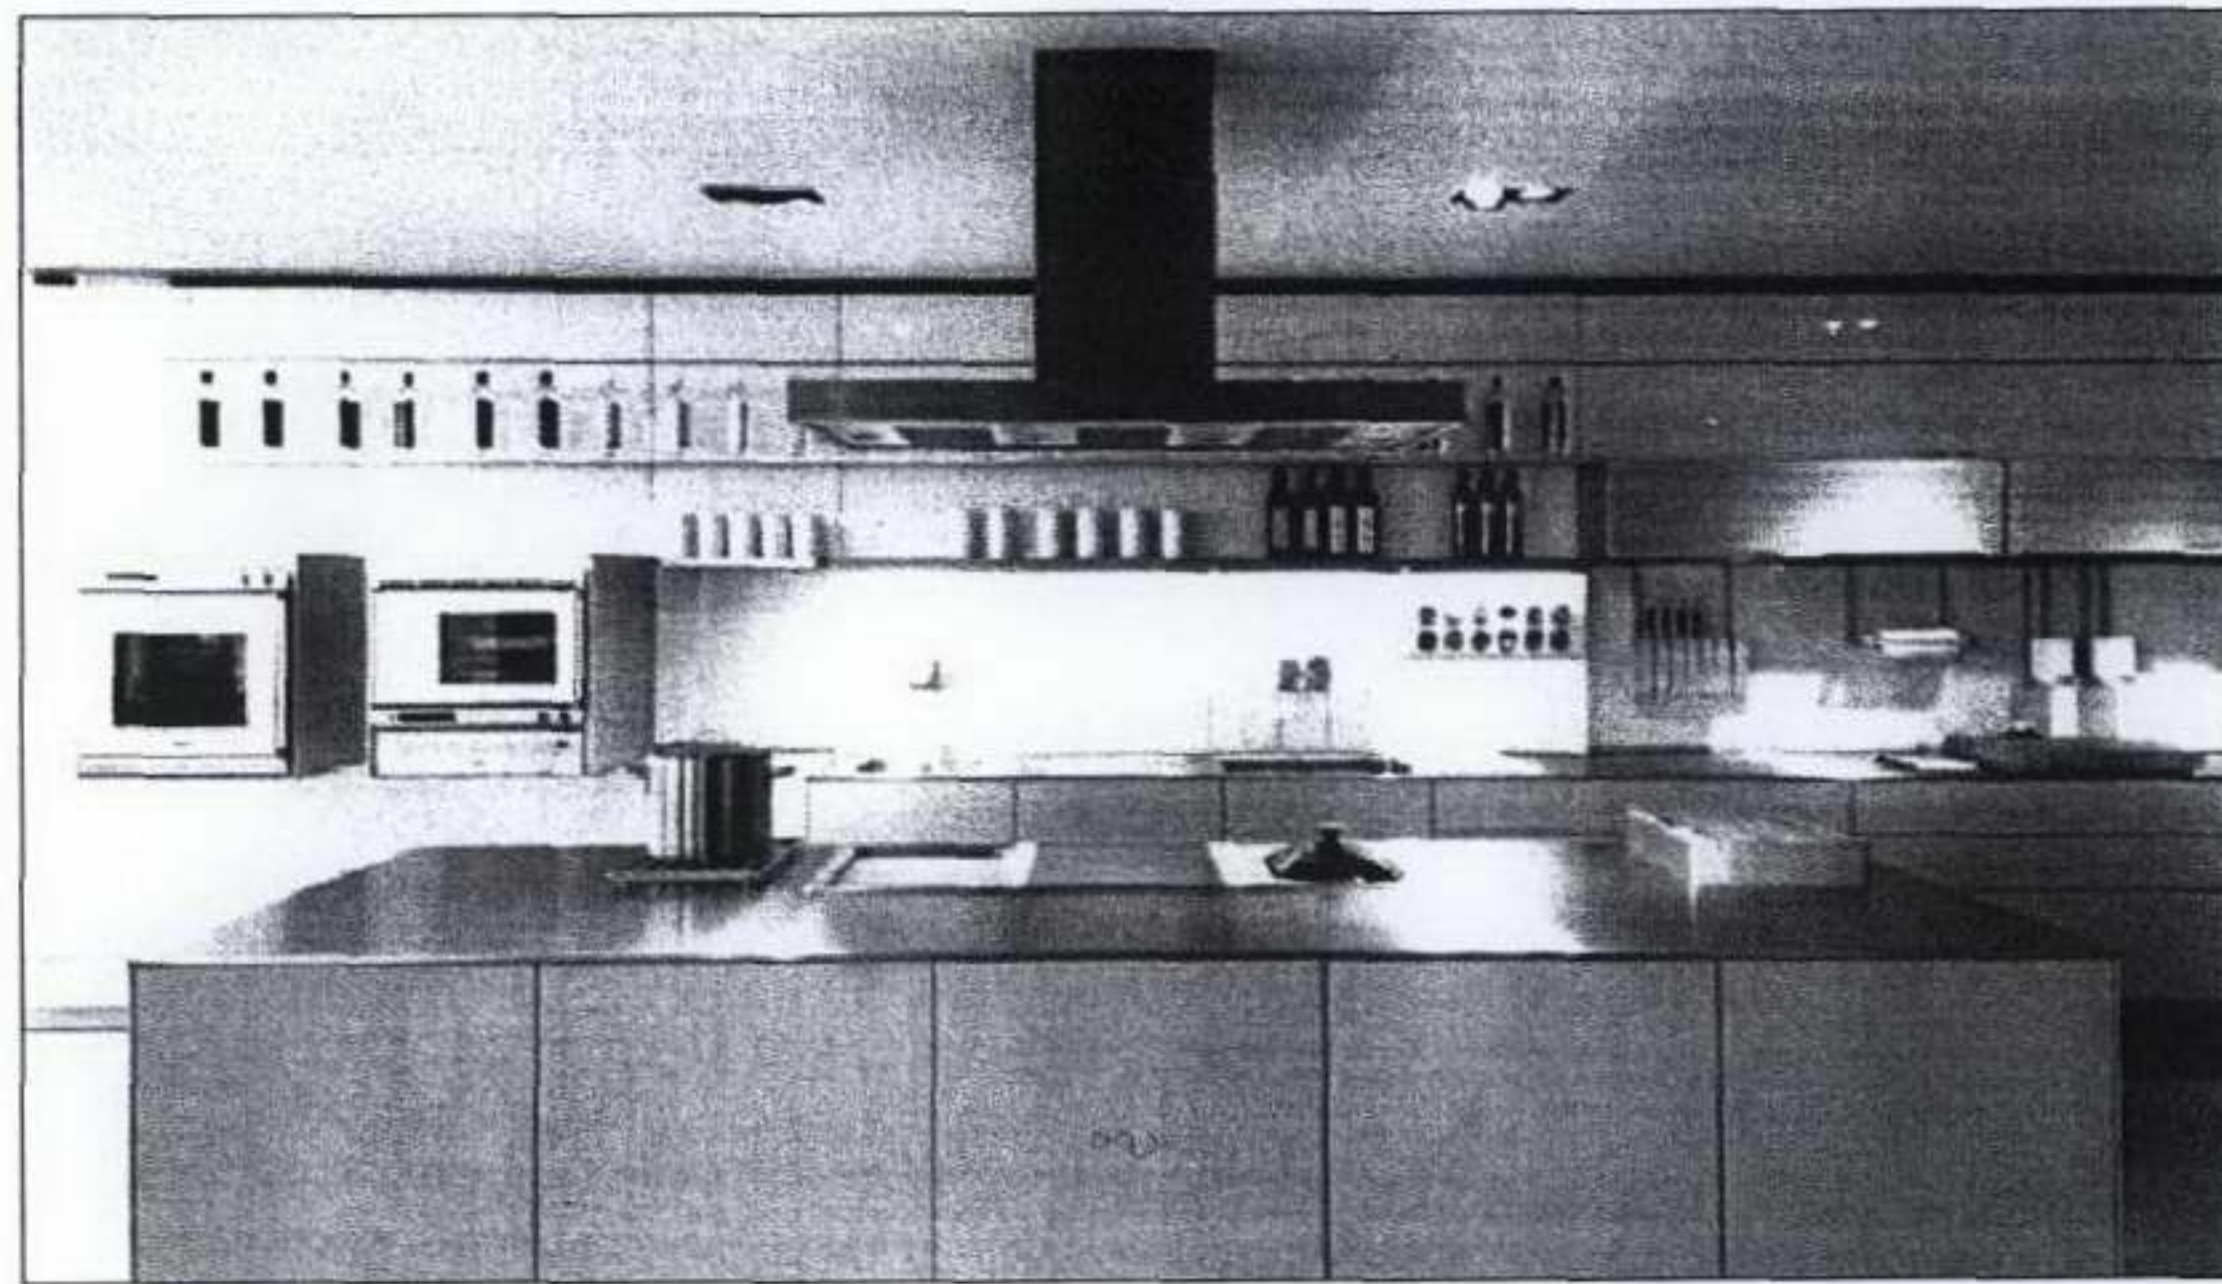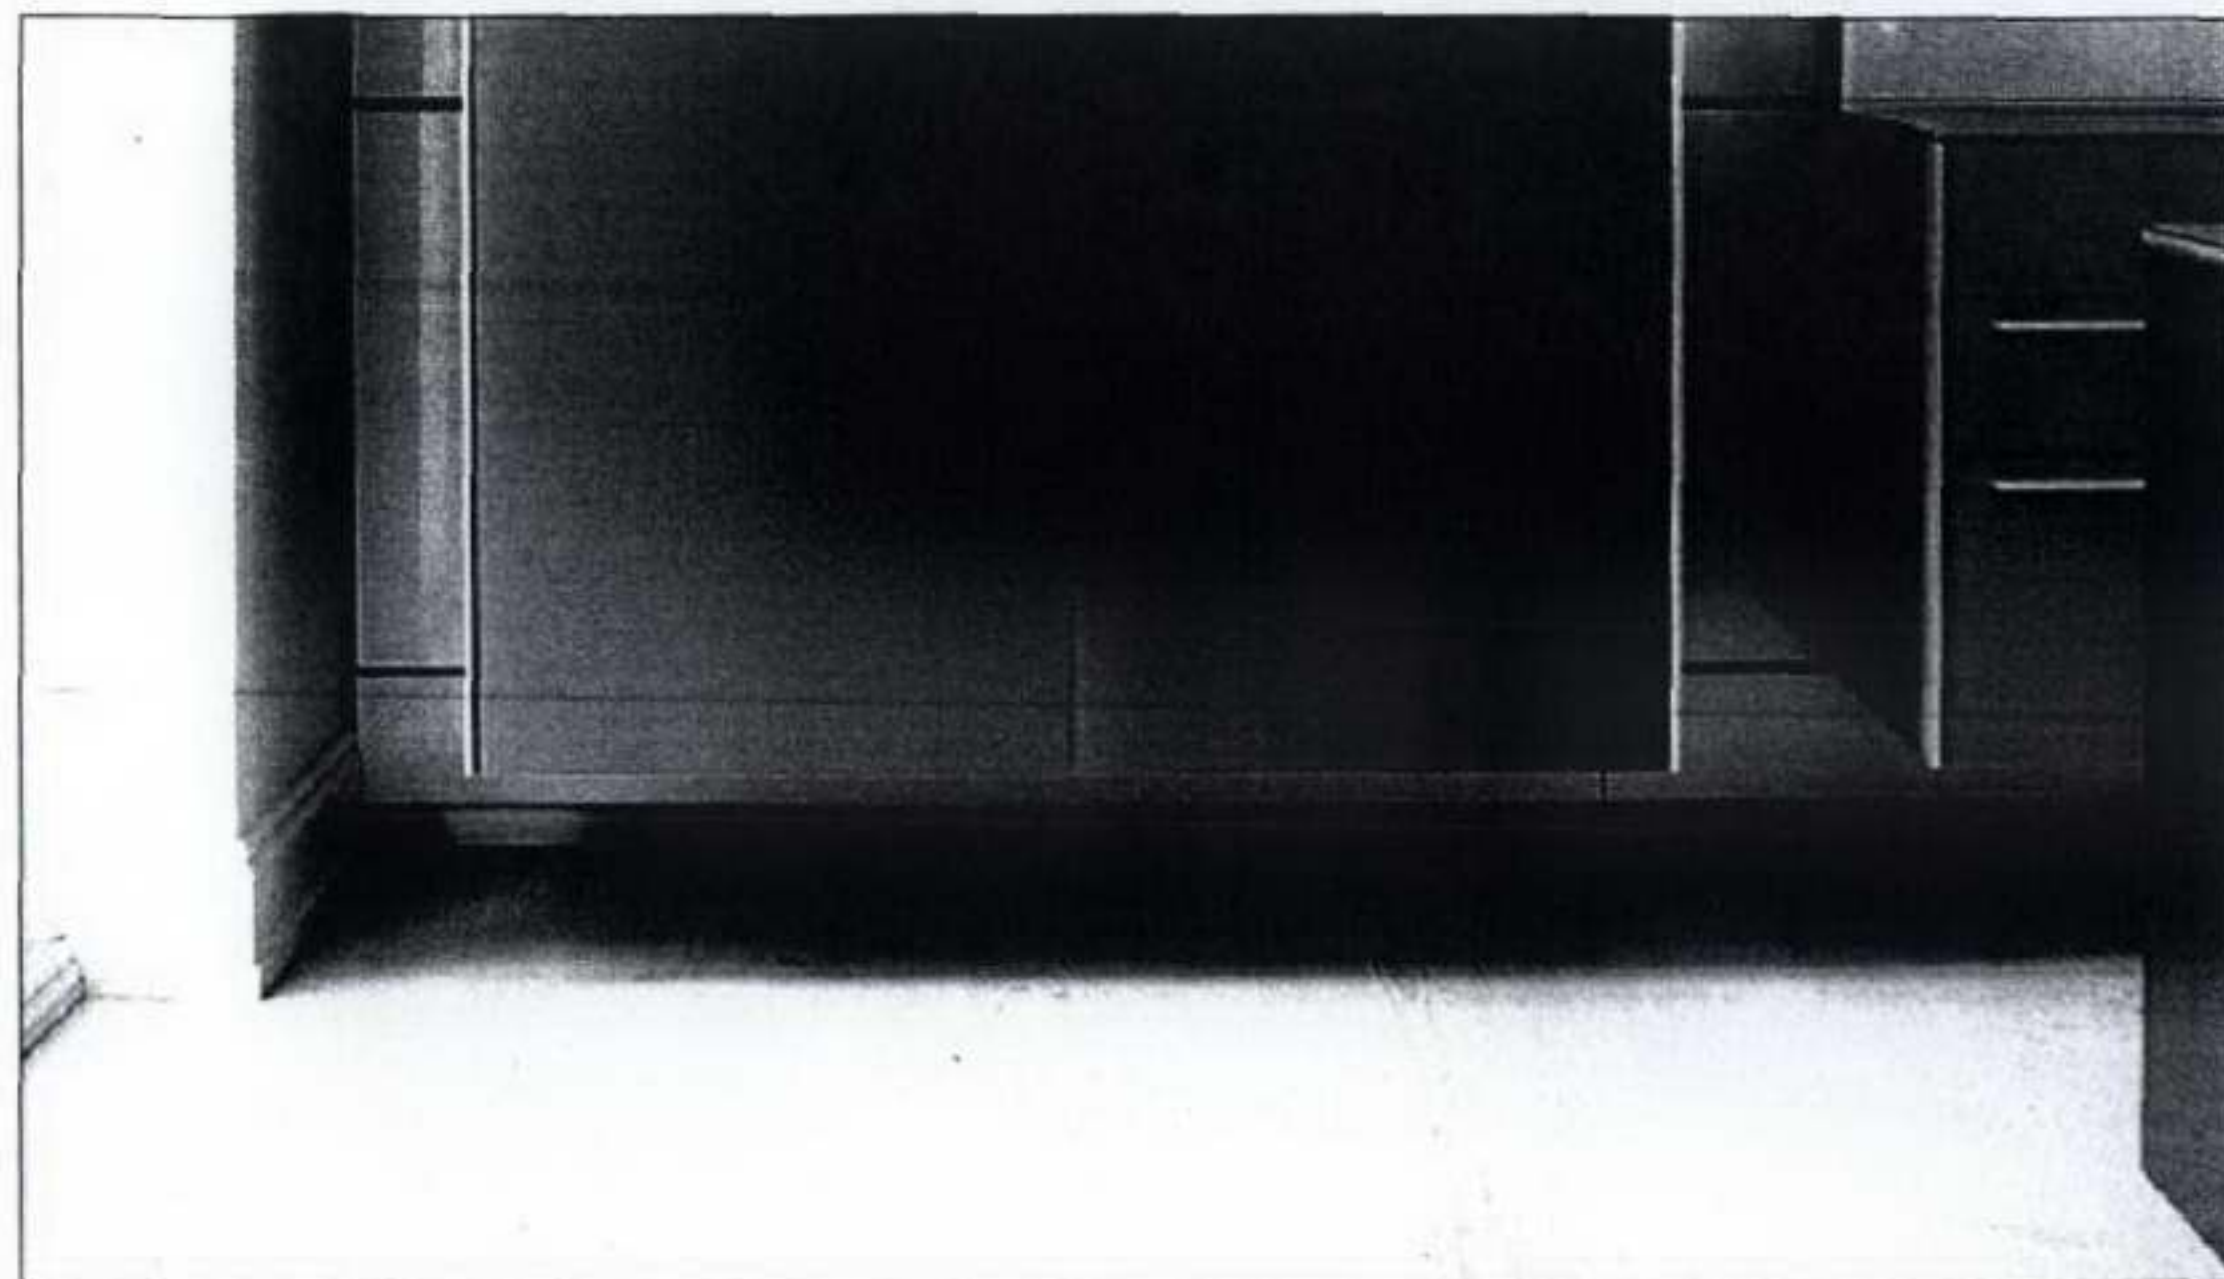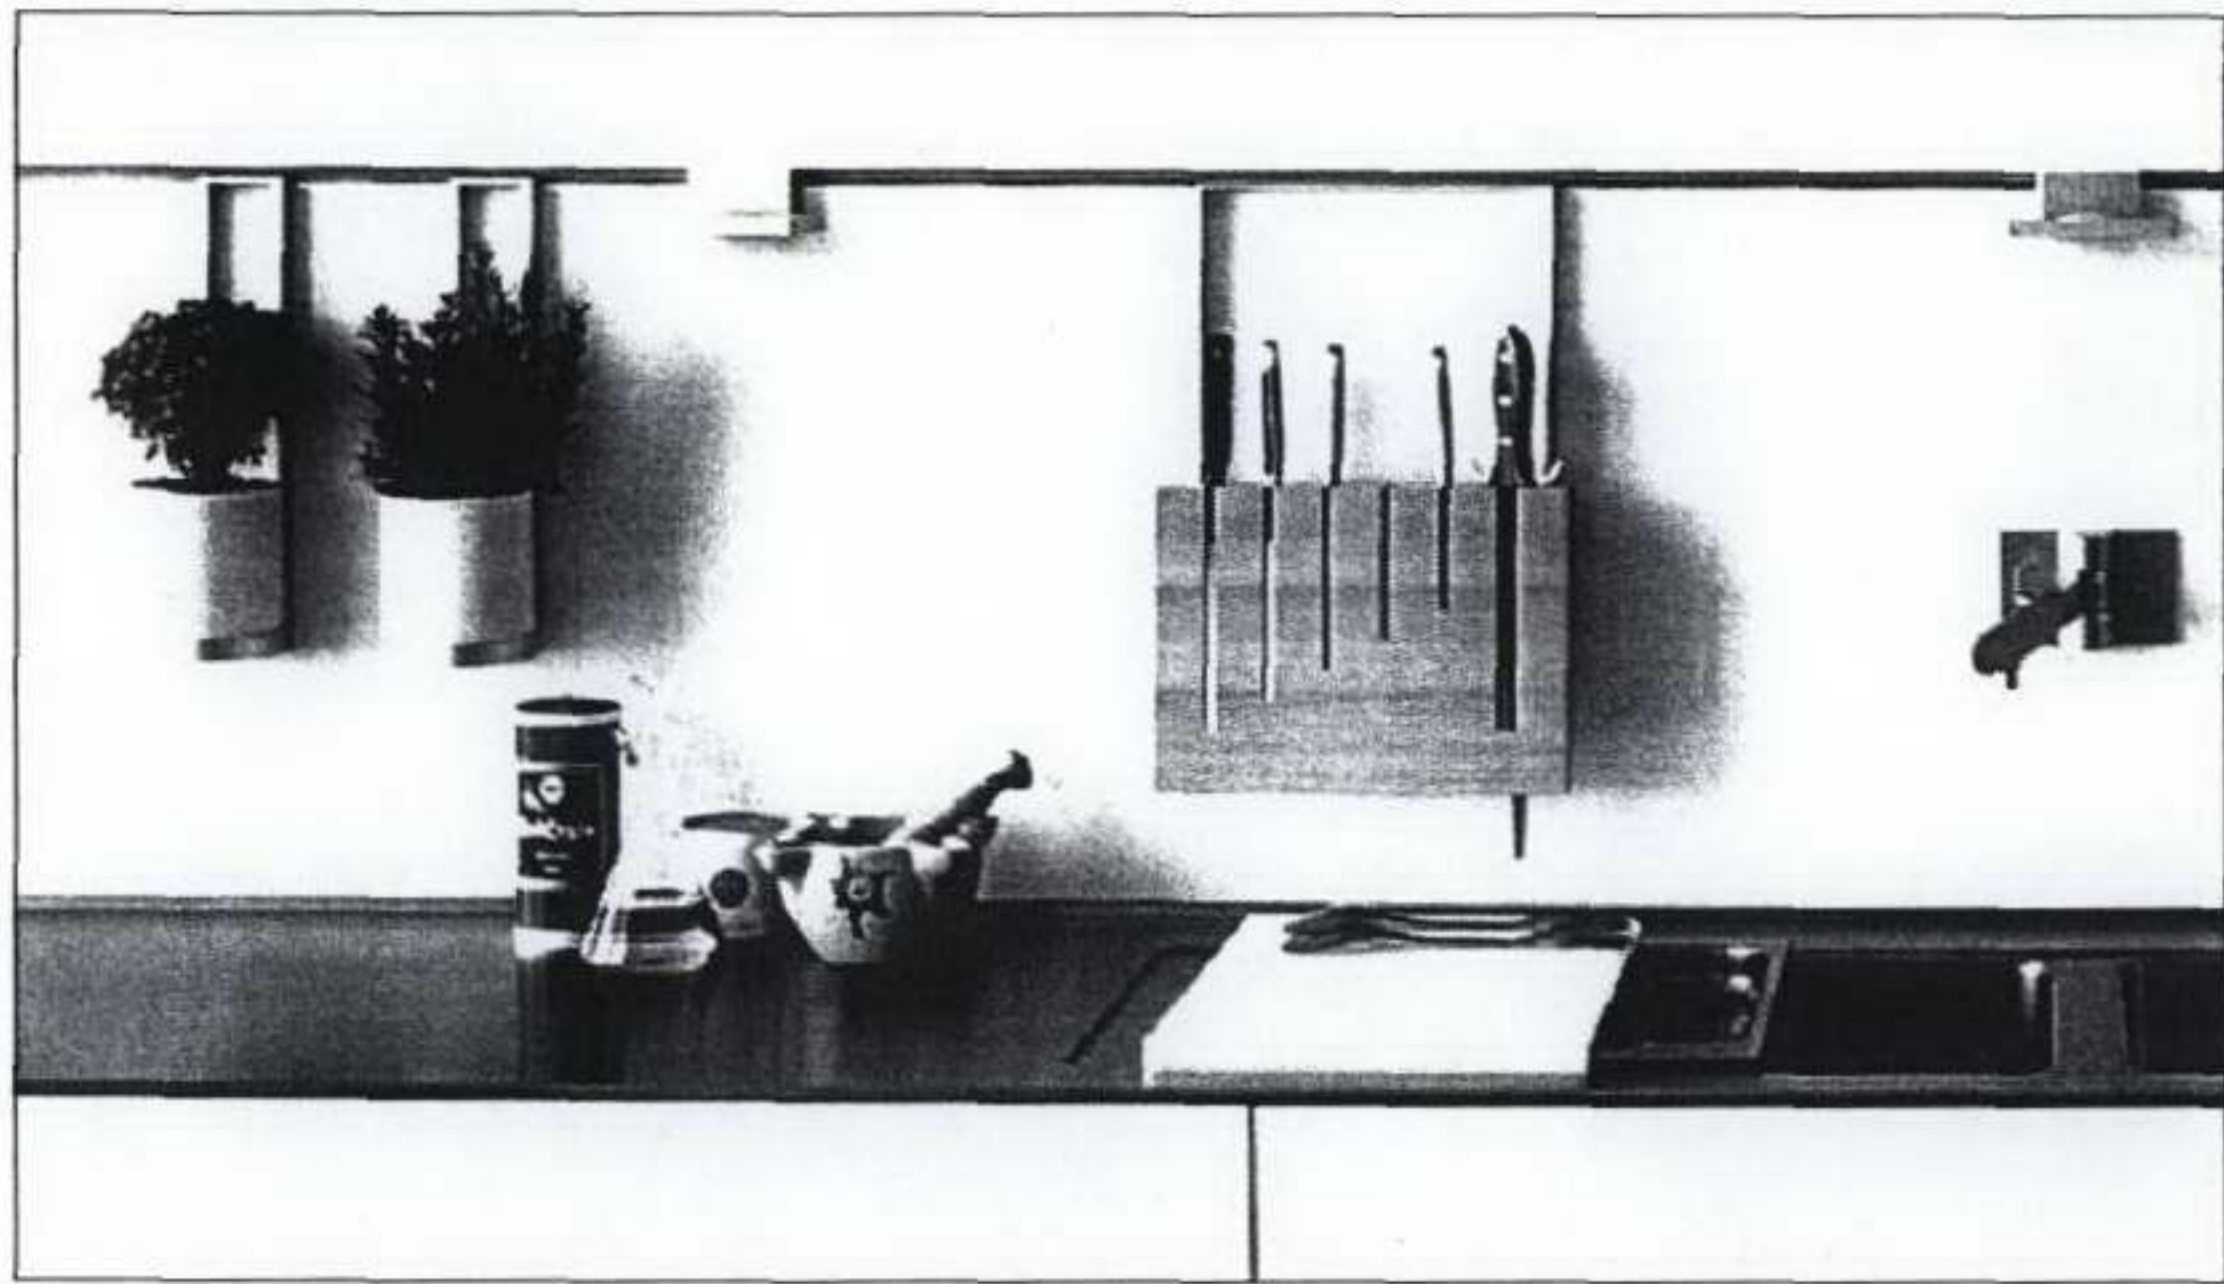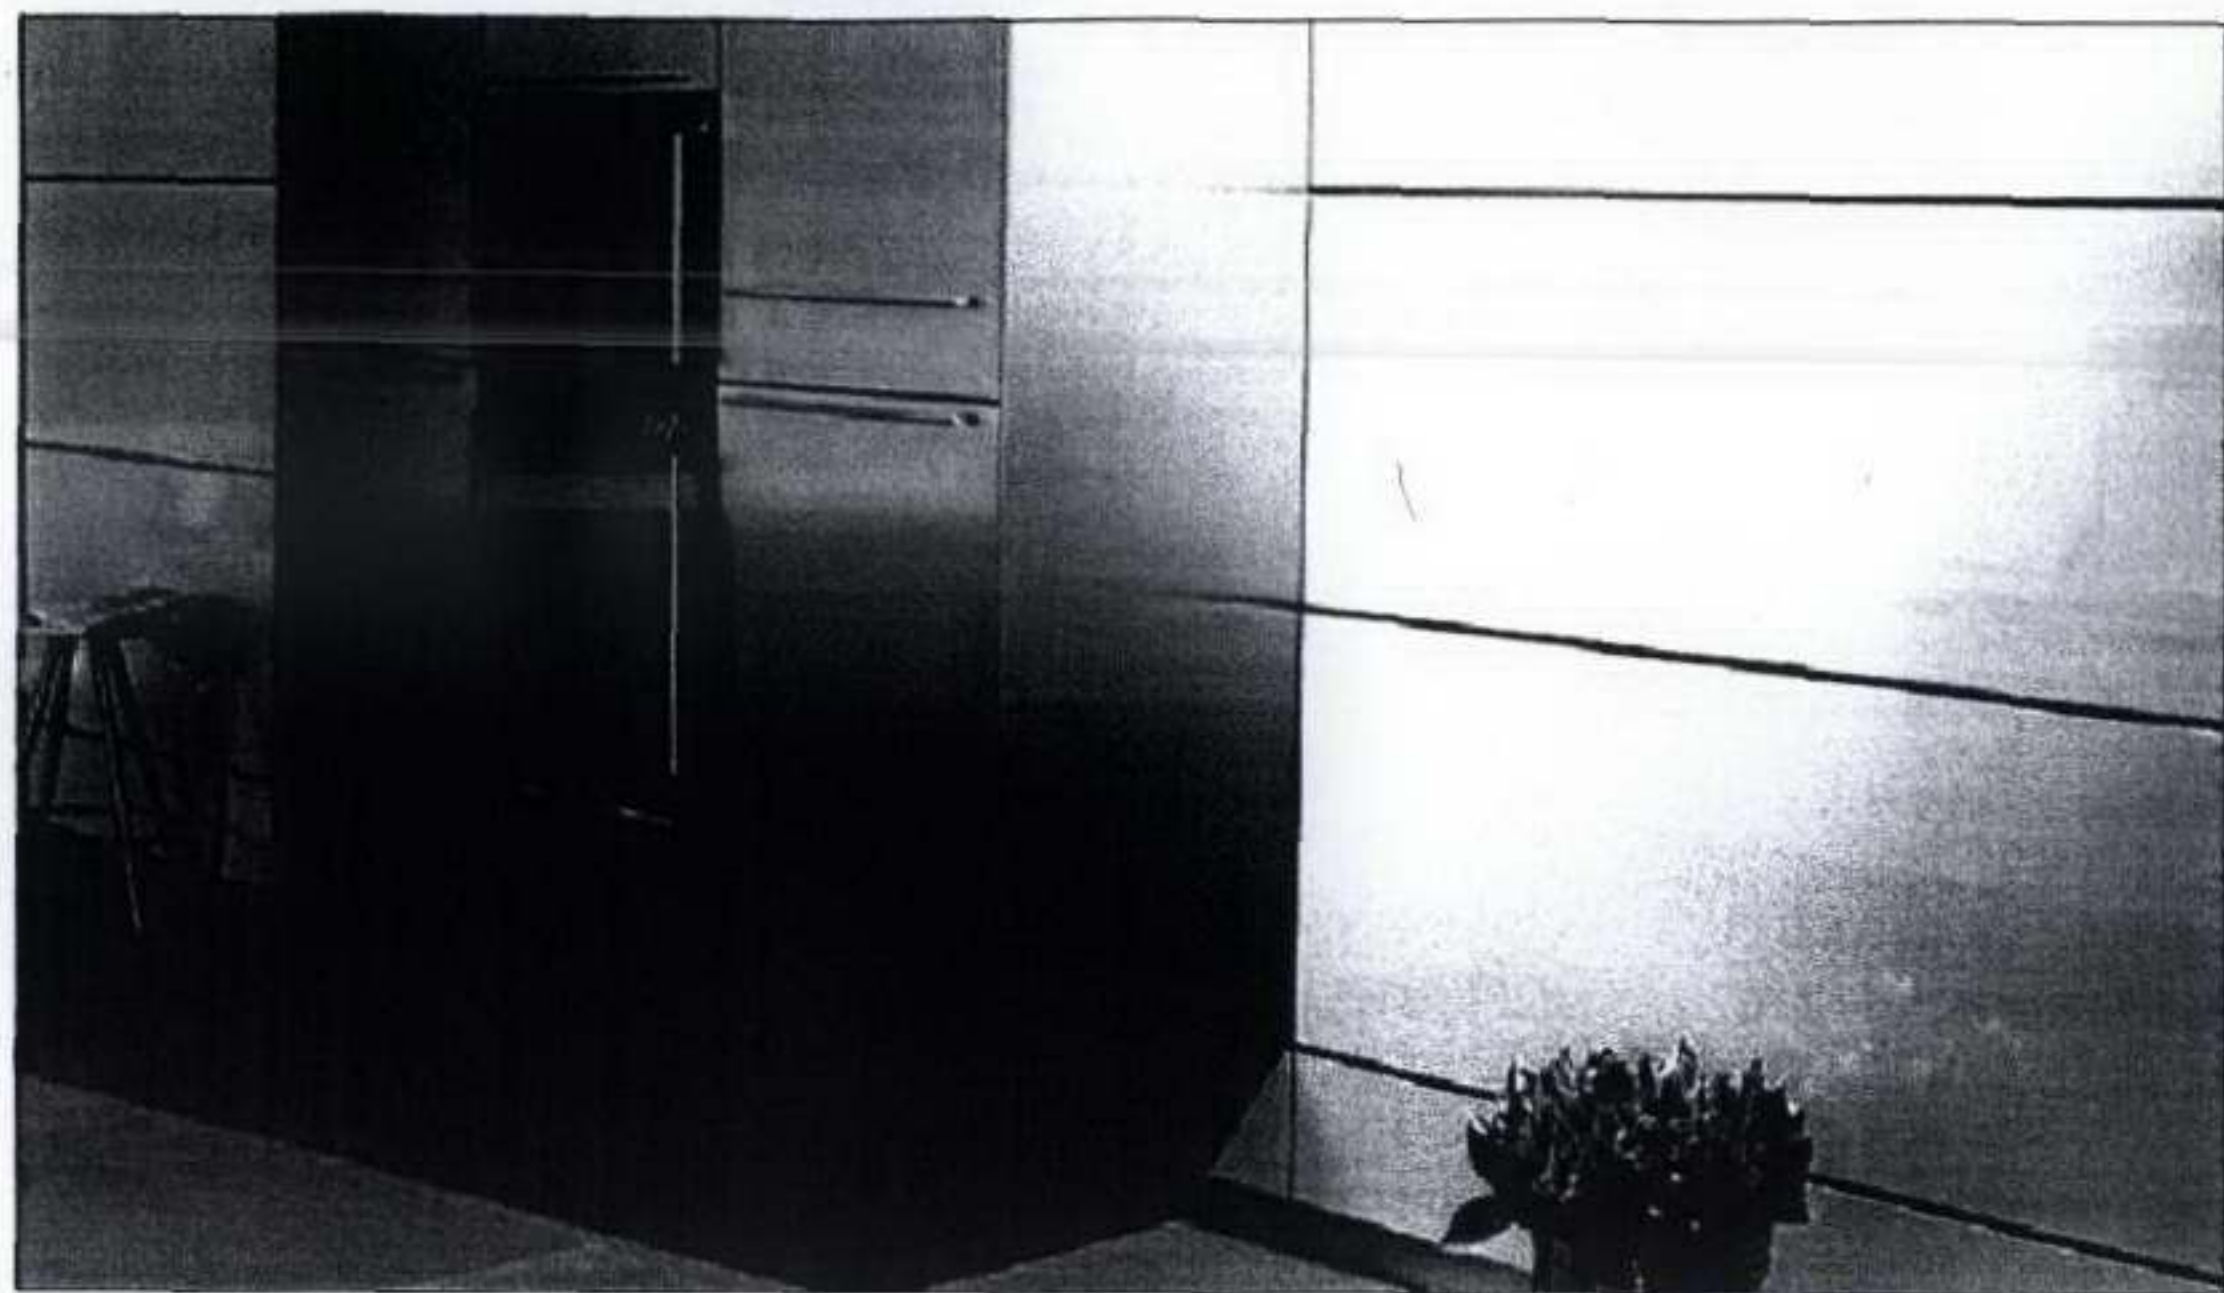


PROJECT: 18 Church Row
TITLE: Kitchen: Bulthaup system images
DATE: 18 December 2006
SCALE: 1:30

RECEIVED
18 DEC 2006

2006/5087/L

bruce irwin studio
40 holland rise
clapham road london sw9 0hs
44 (0) 207 820 7693 gbirwin@hotmail.com

D3

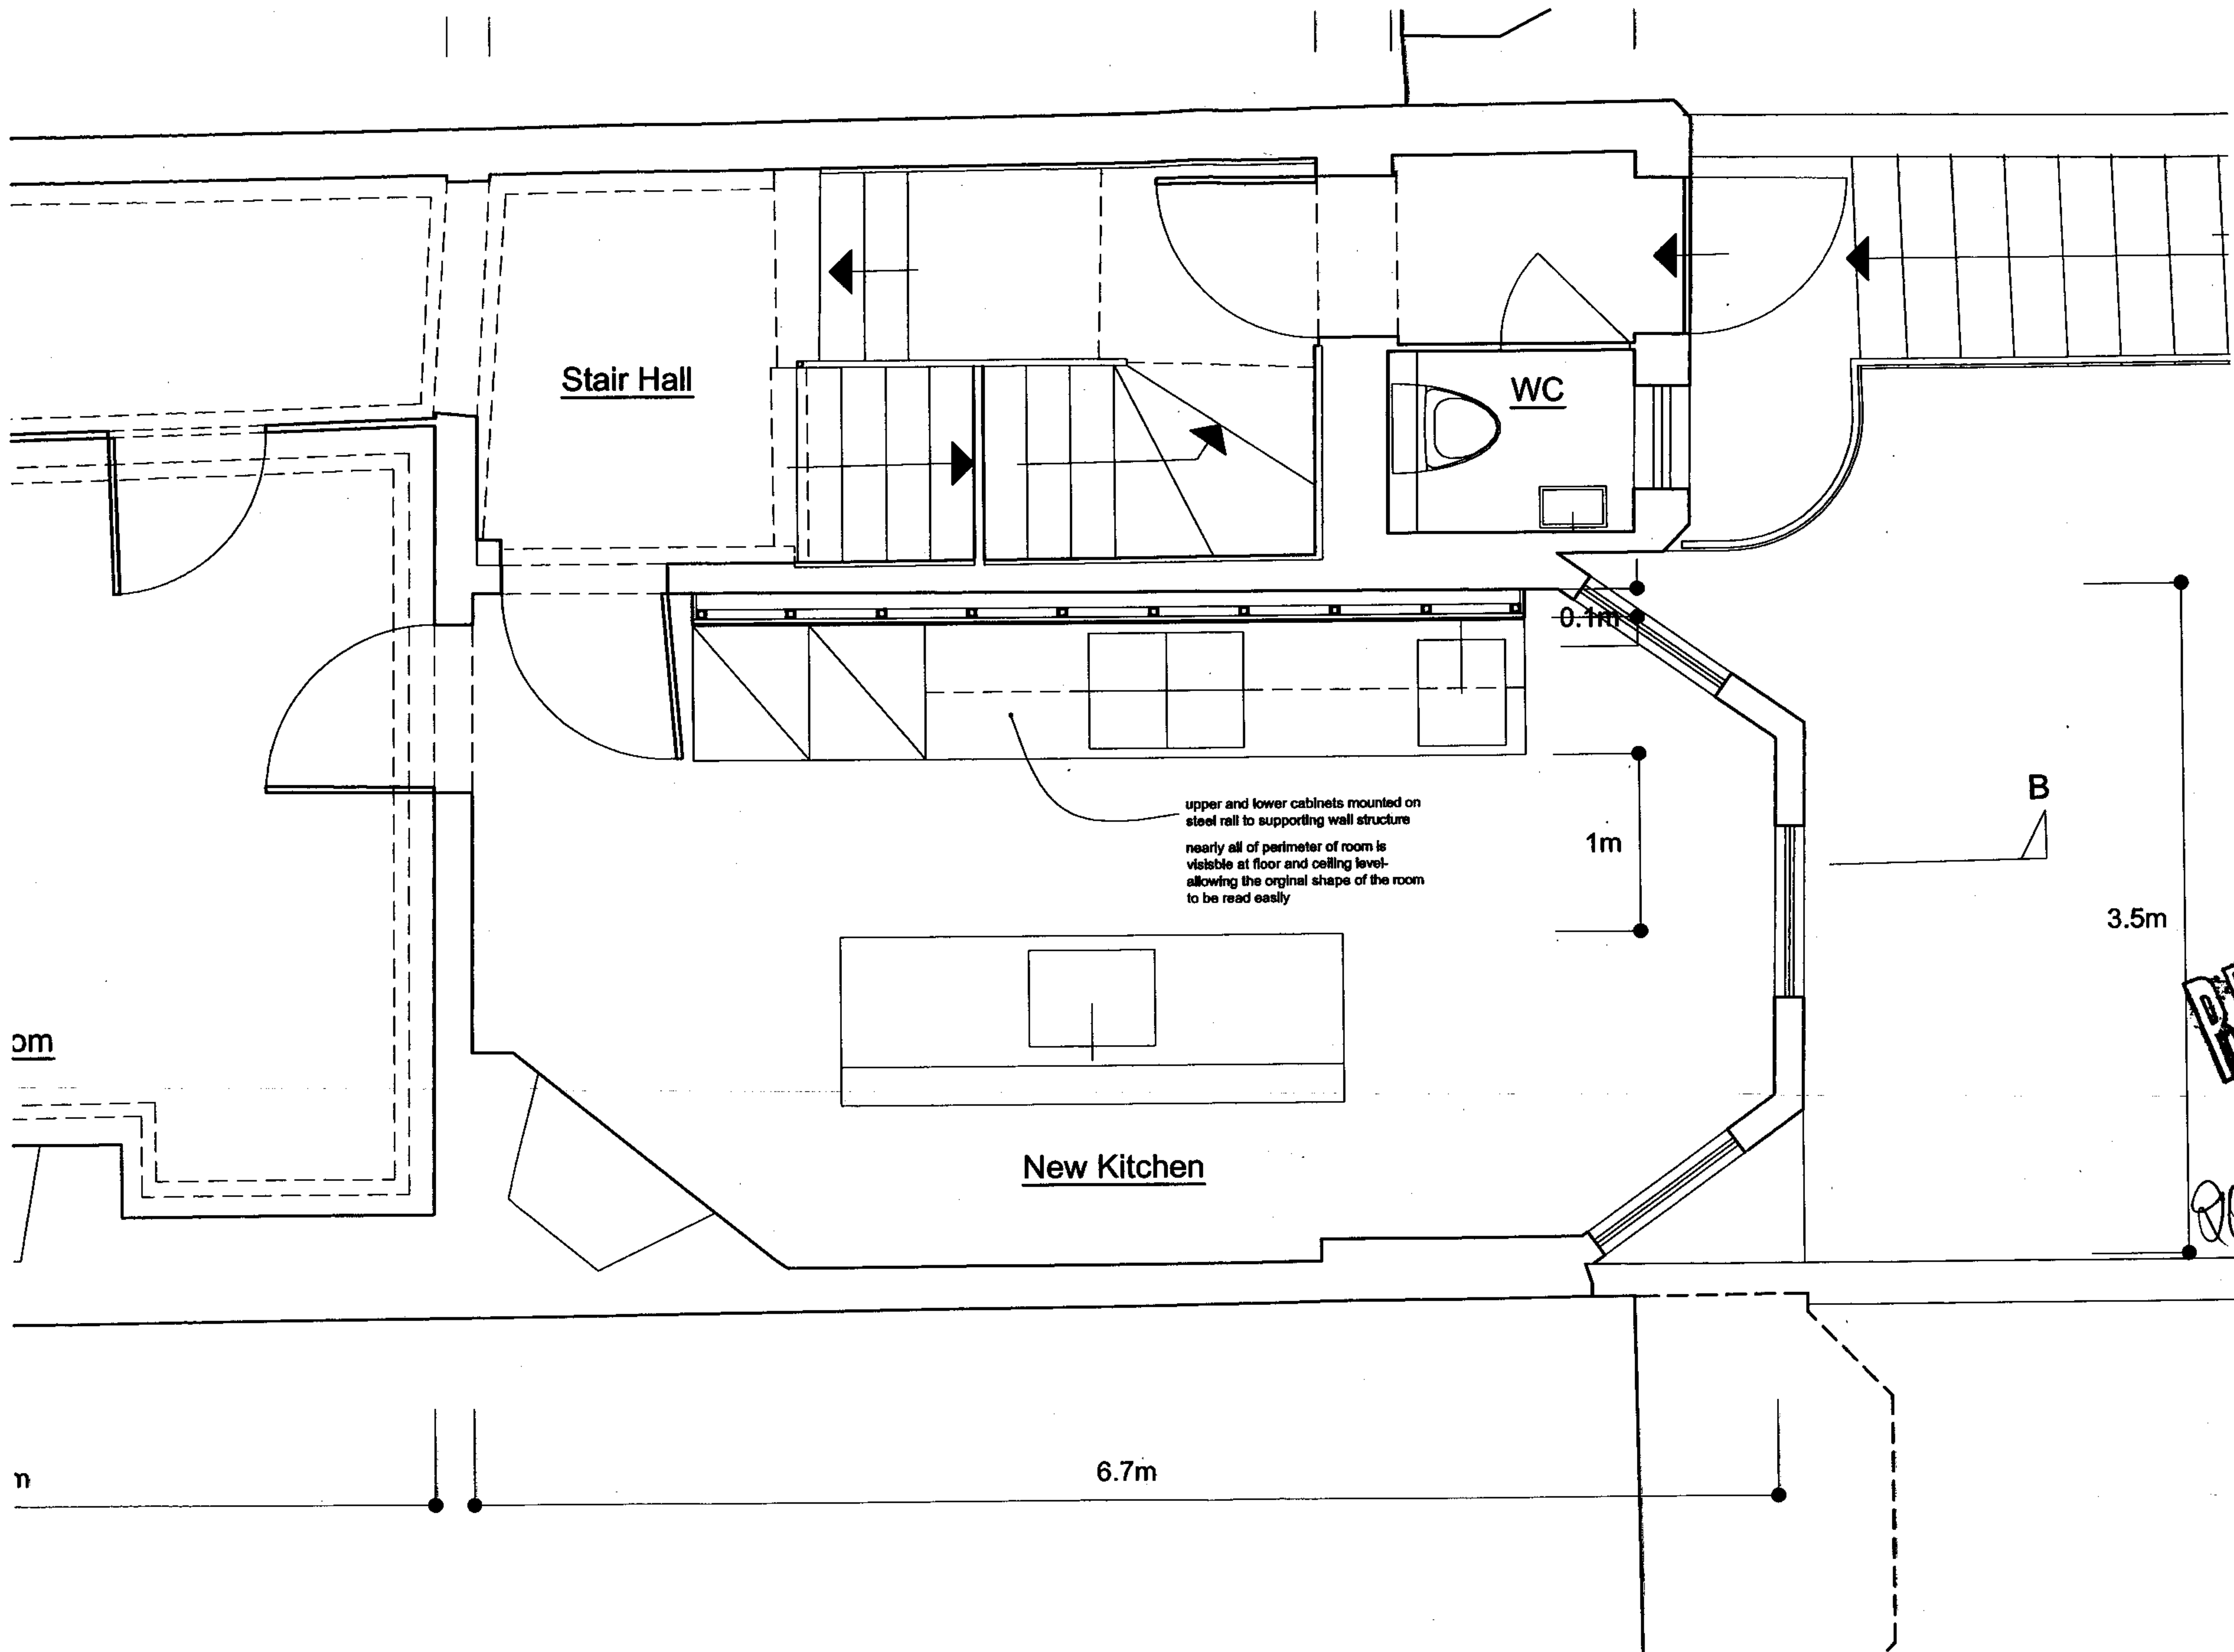


PROJECT: 18 Church Row
TITLE: Kitchen: Plan
DATE: 18 December 2006
SCALE: 1:30

DEC 18 DEC 2006


2006/5087/L

bruce irwin studio
40 holland rise
clapham road london sw9 0hs
44 (0) 207 820 7883 gbrw@btinternet.com


D2

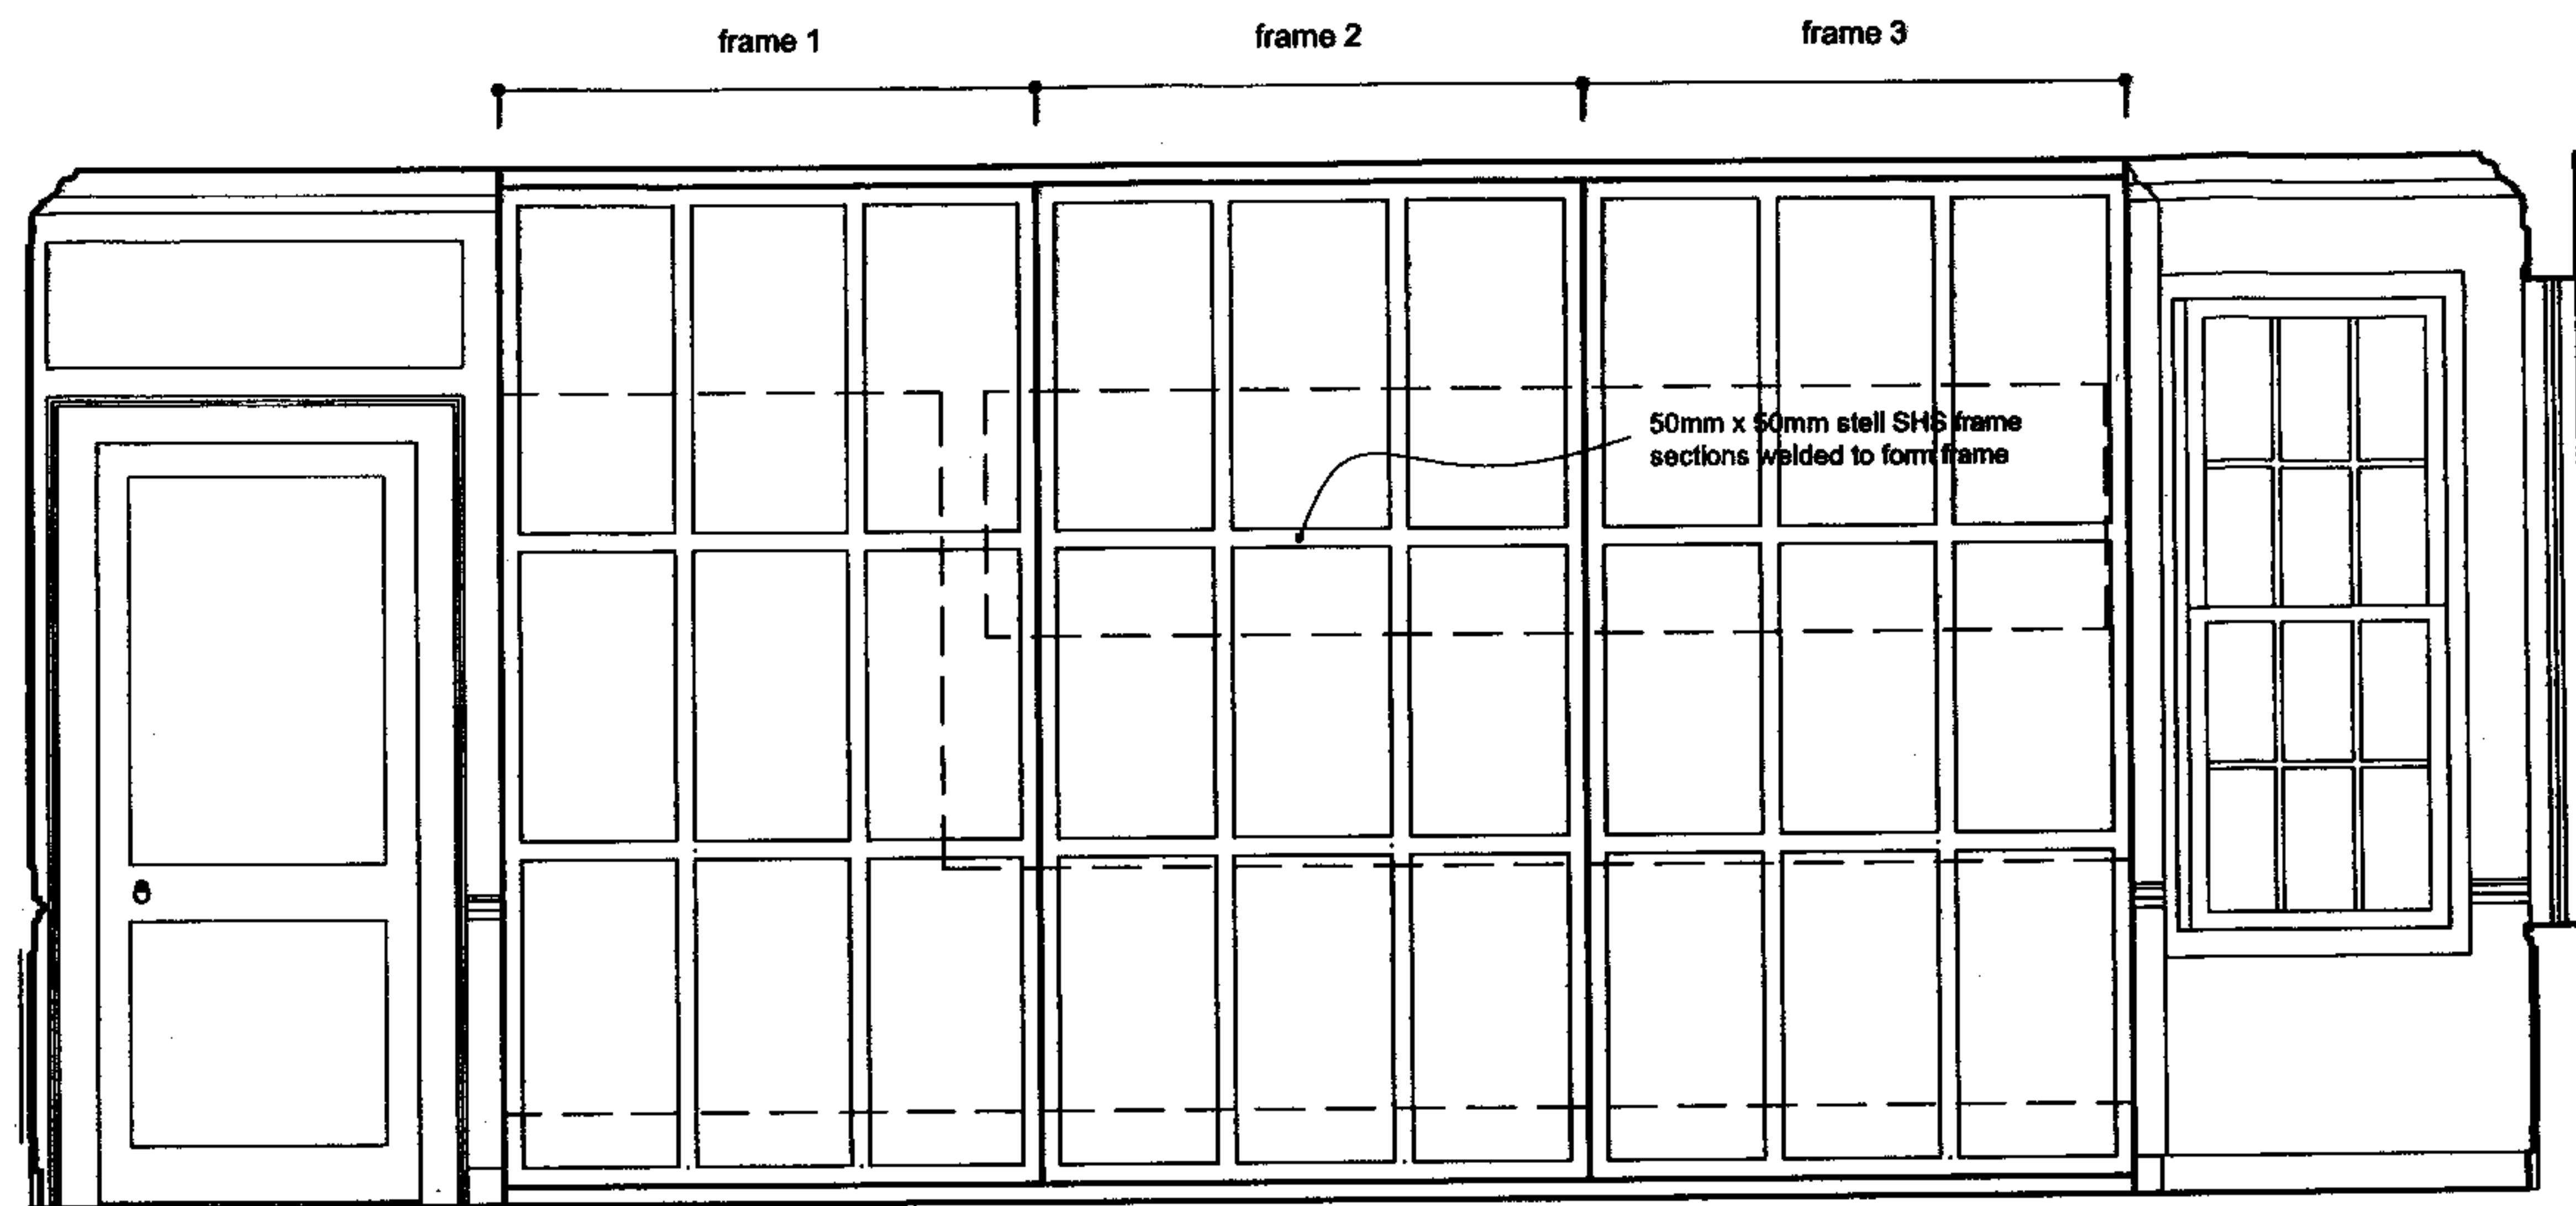


C proposed kitchen:
cut-away elevation of steel framing

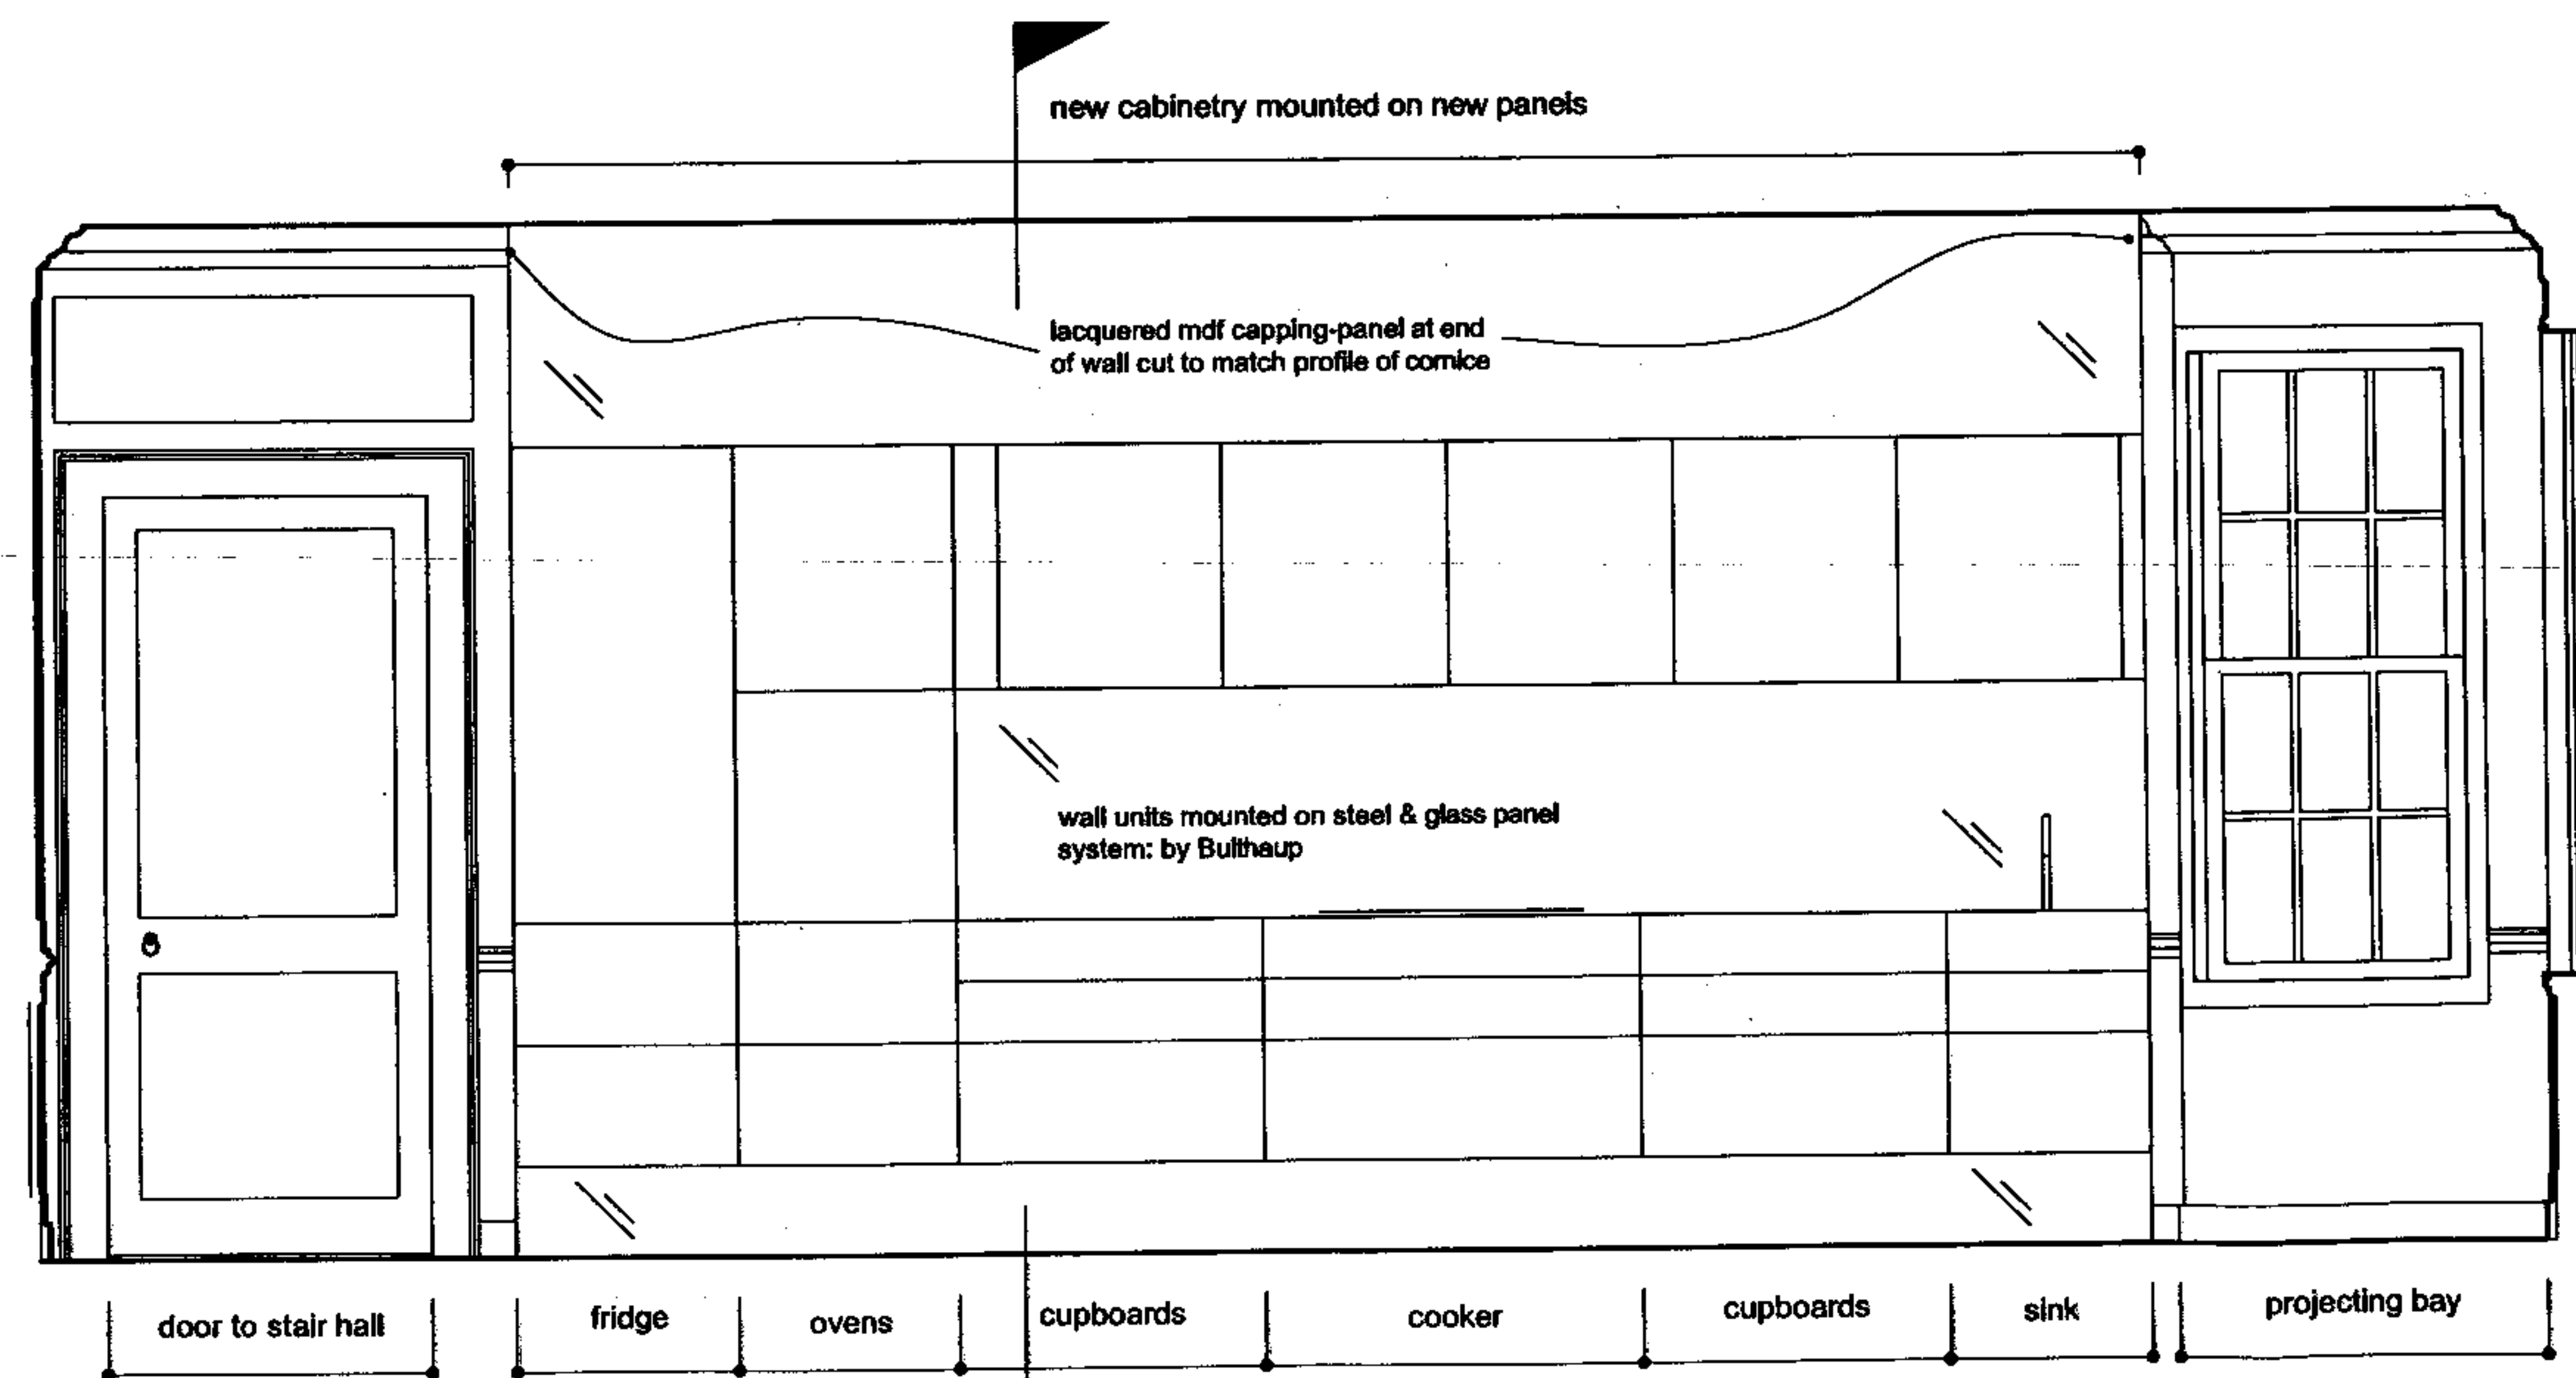

B proposed kitchen:
elevation of wall-hung units

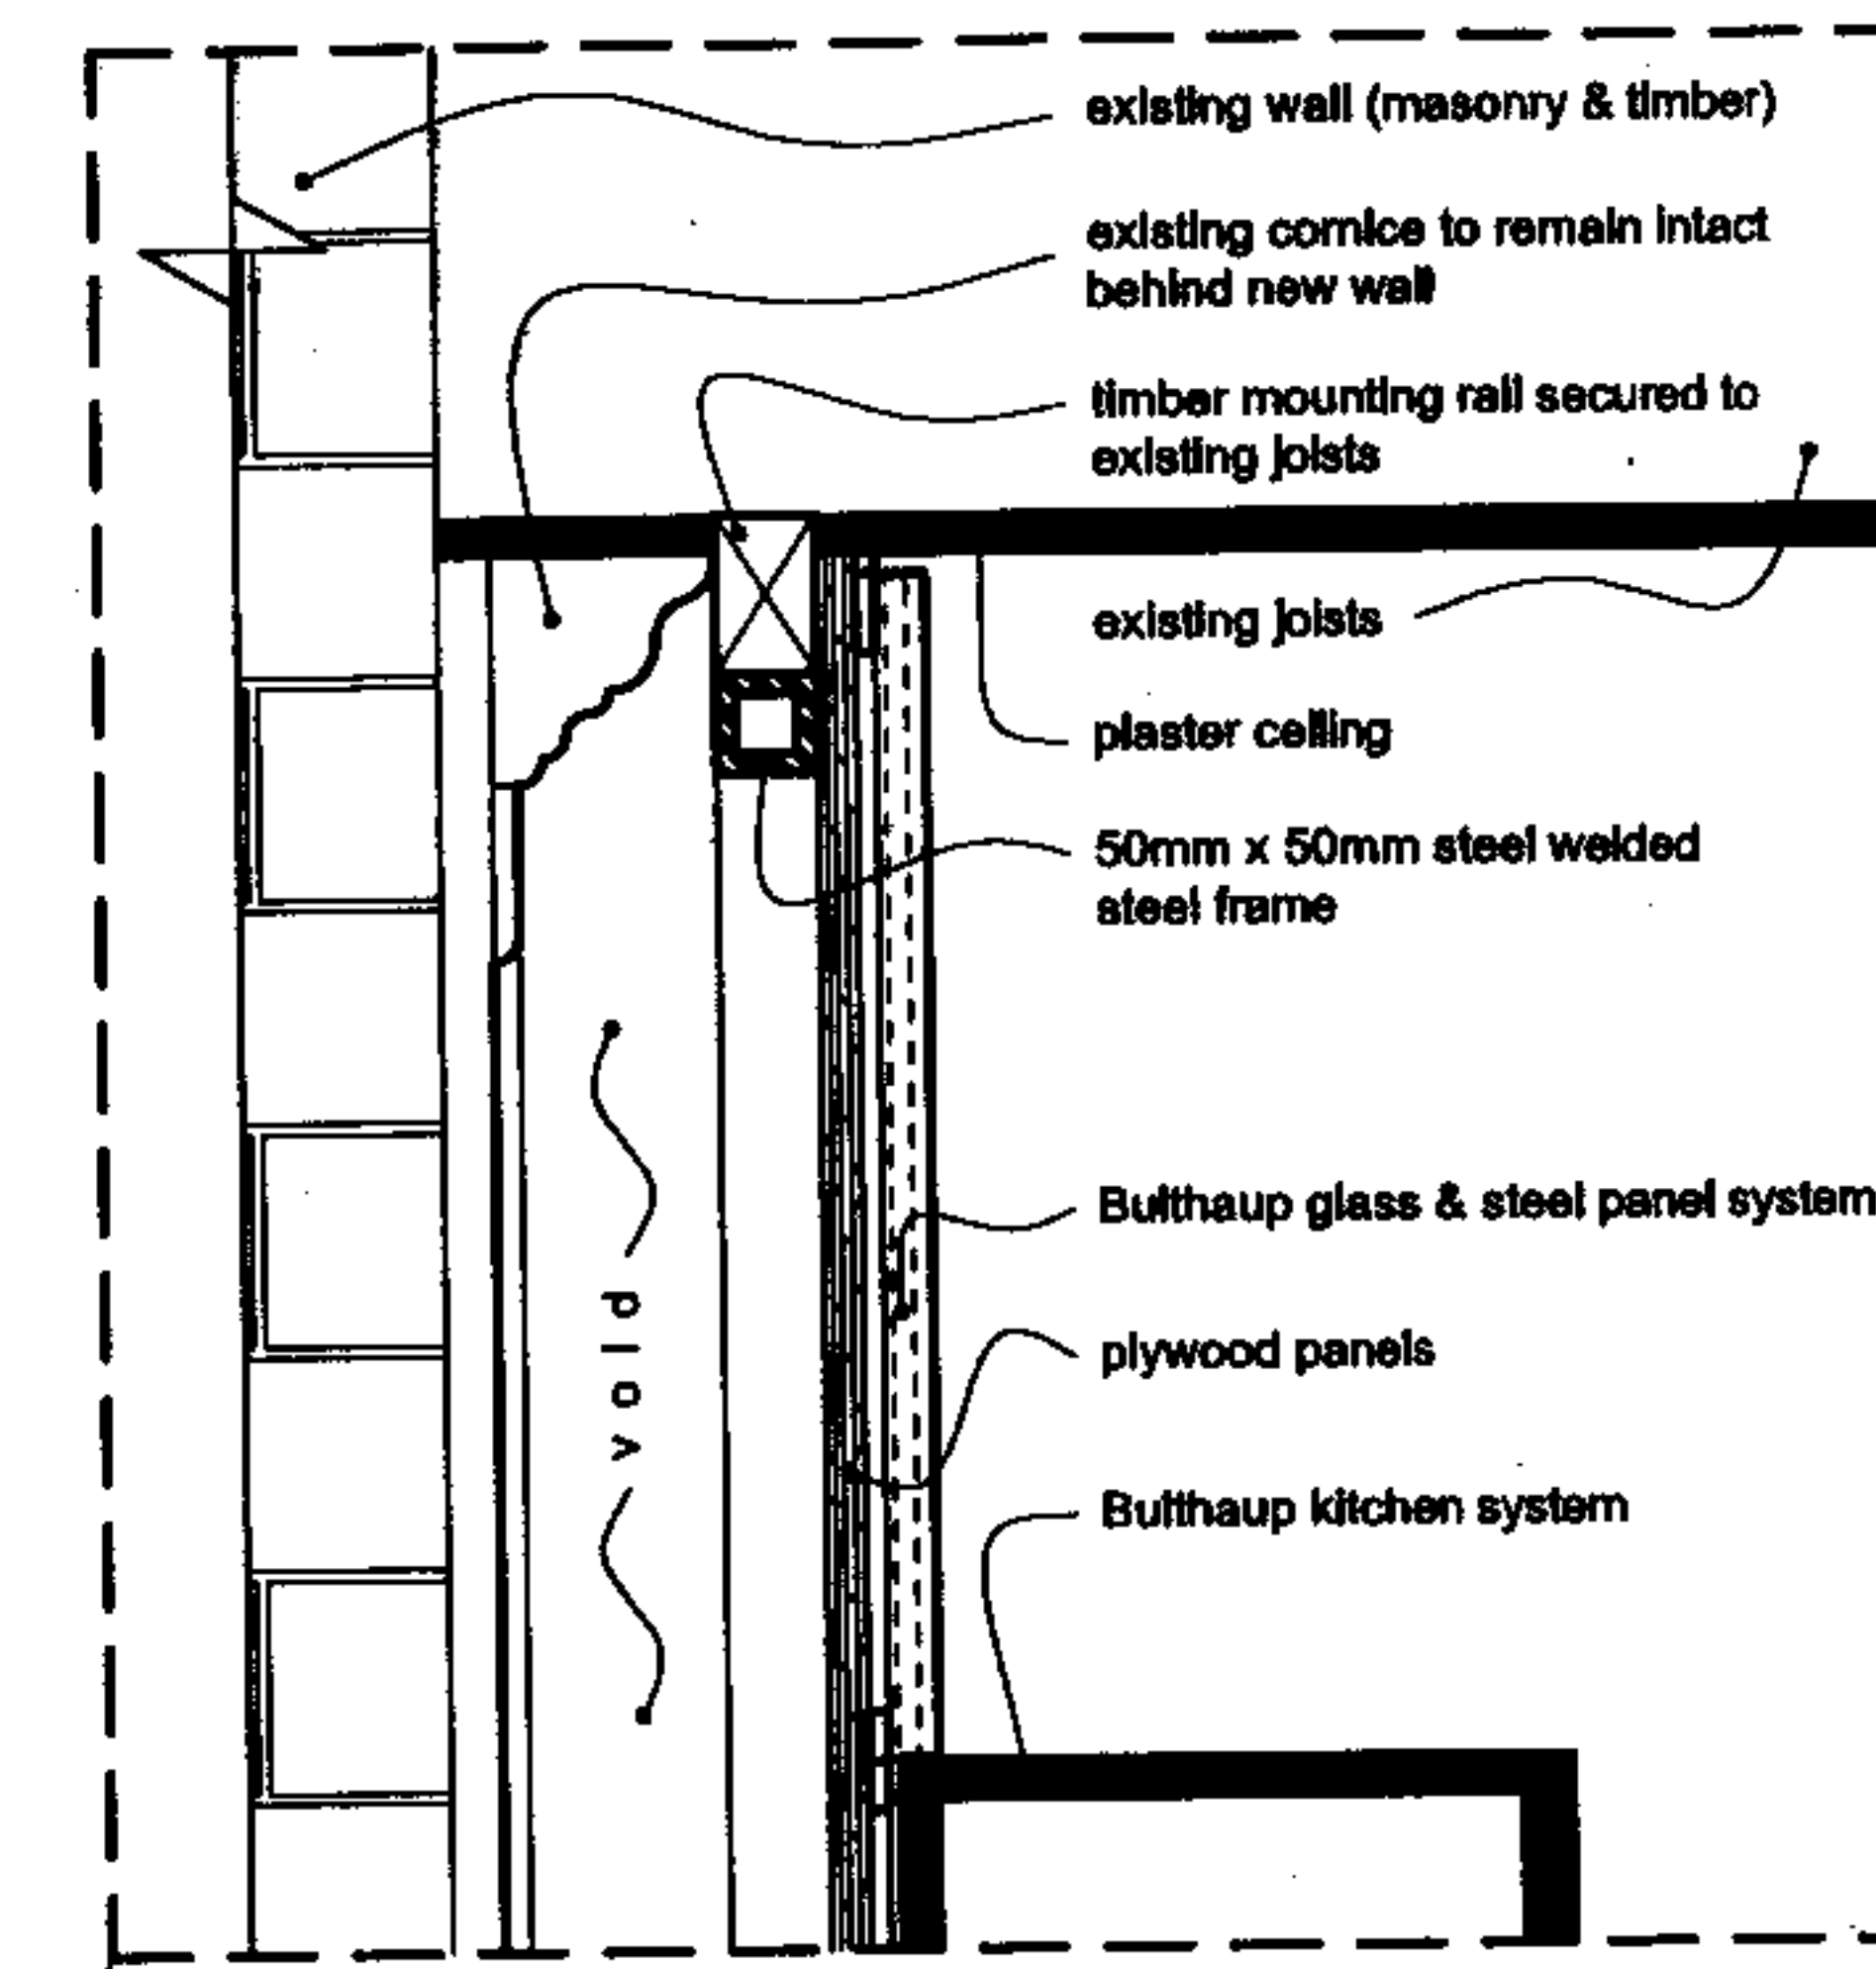

D proposed kitchen:
detail at new wall: 1:10

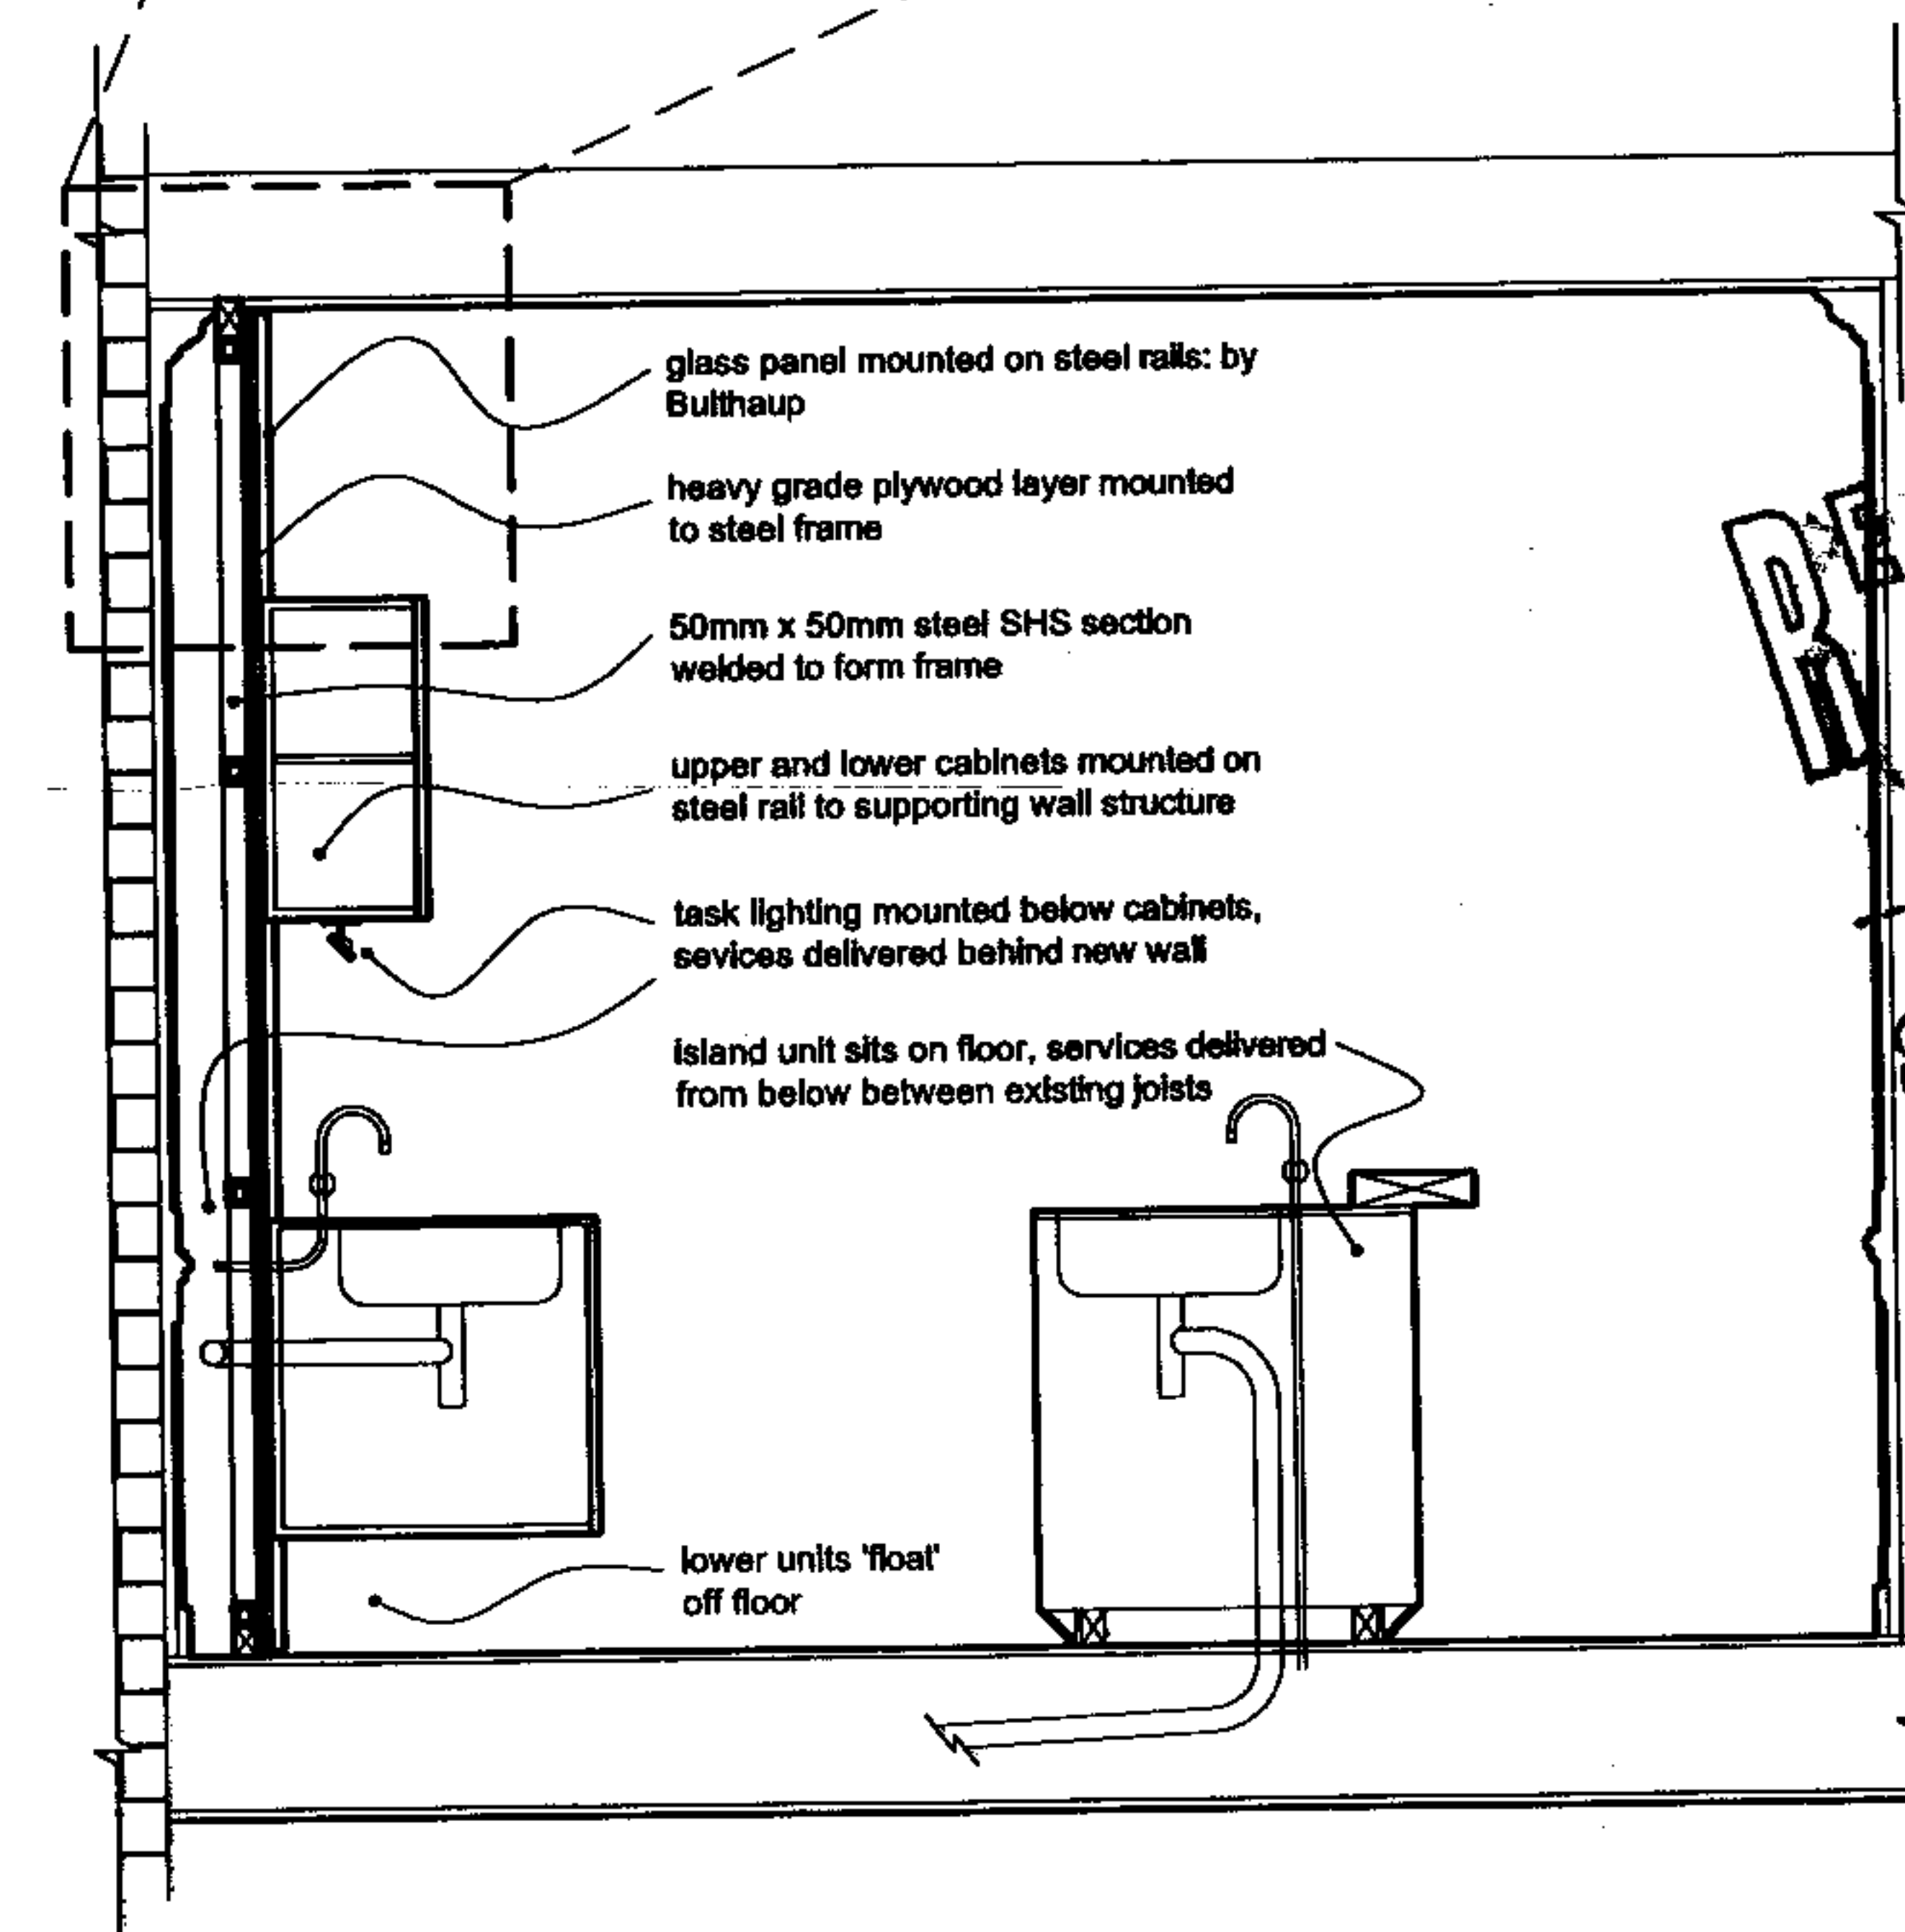

A proposed kitchen:
section through wall unit & island

PROJECT: 18 Church Row
TITLE: Kitchen: Section Detail
DATE: 14 December 2006
SCALE: 1:30

RECEIVED
18 DEC 2006

2006/S087/L

bruce irwin studio
40 holland rise
clapham road london sw9 0hs
44 (0) 207 820 7893 gbrw@btinternet.com

D1