


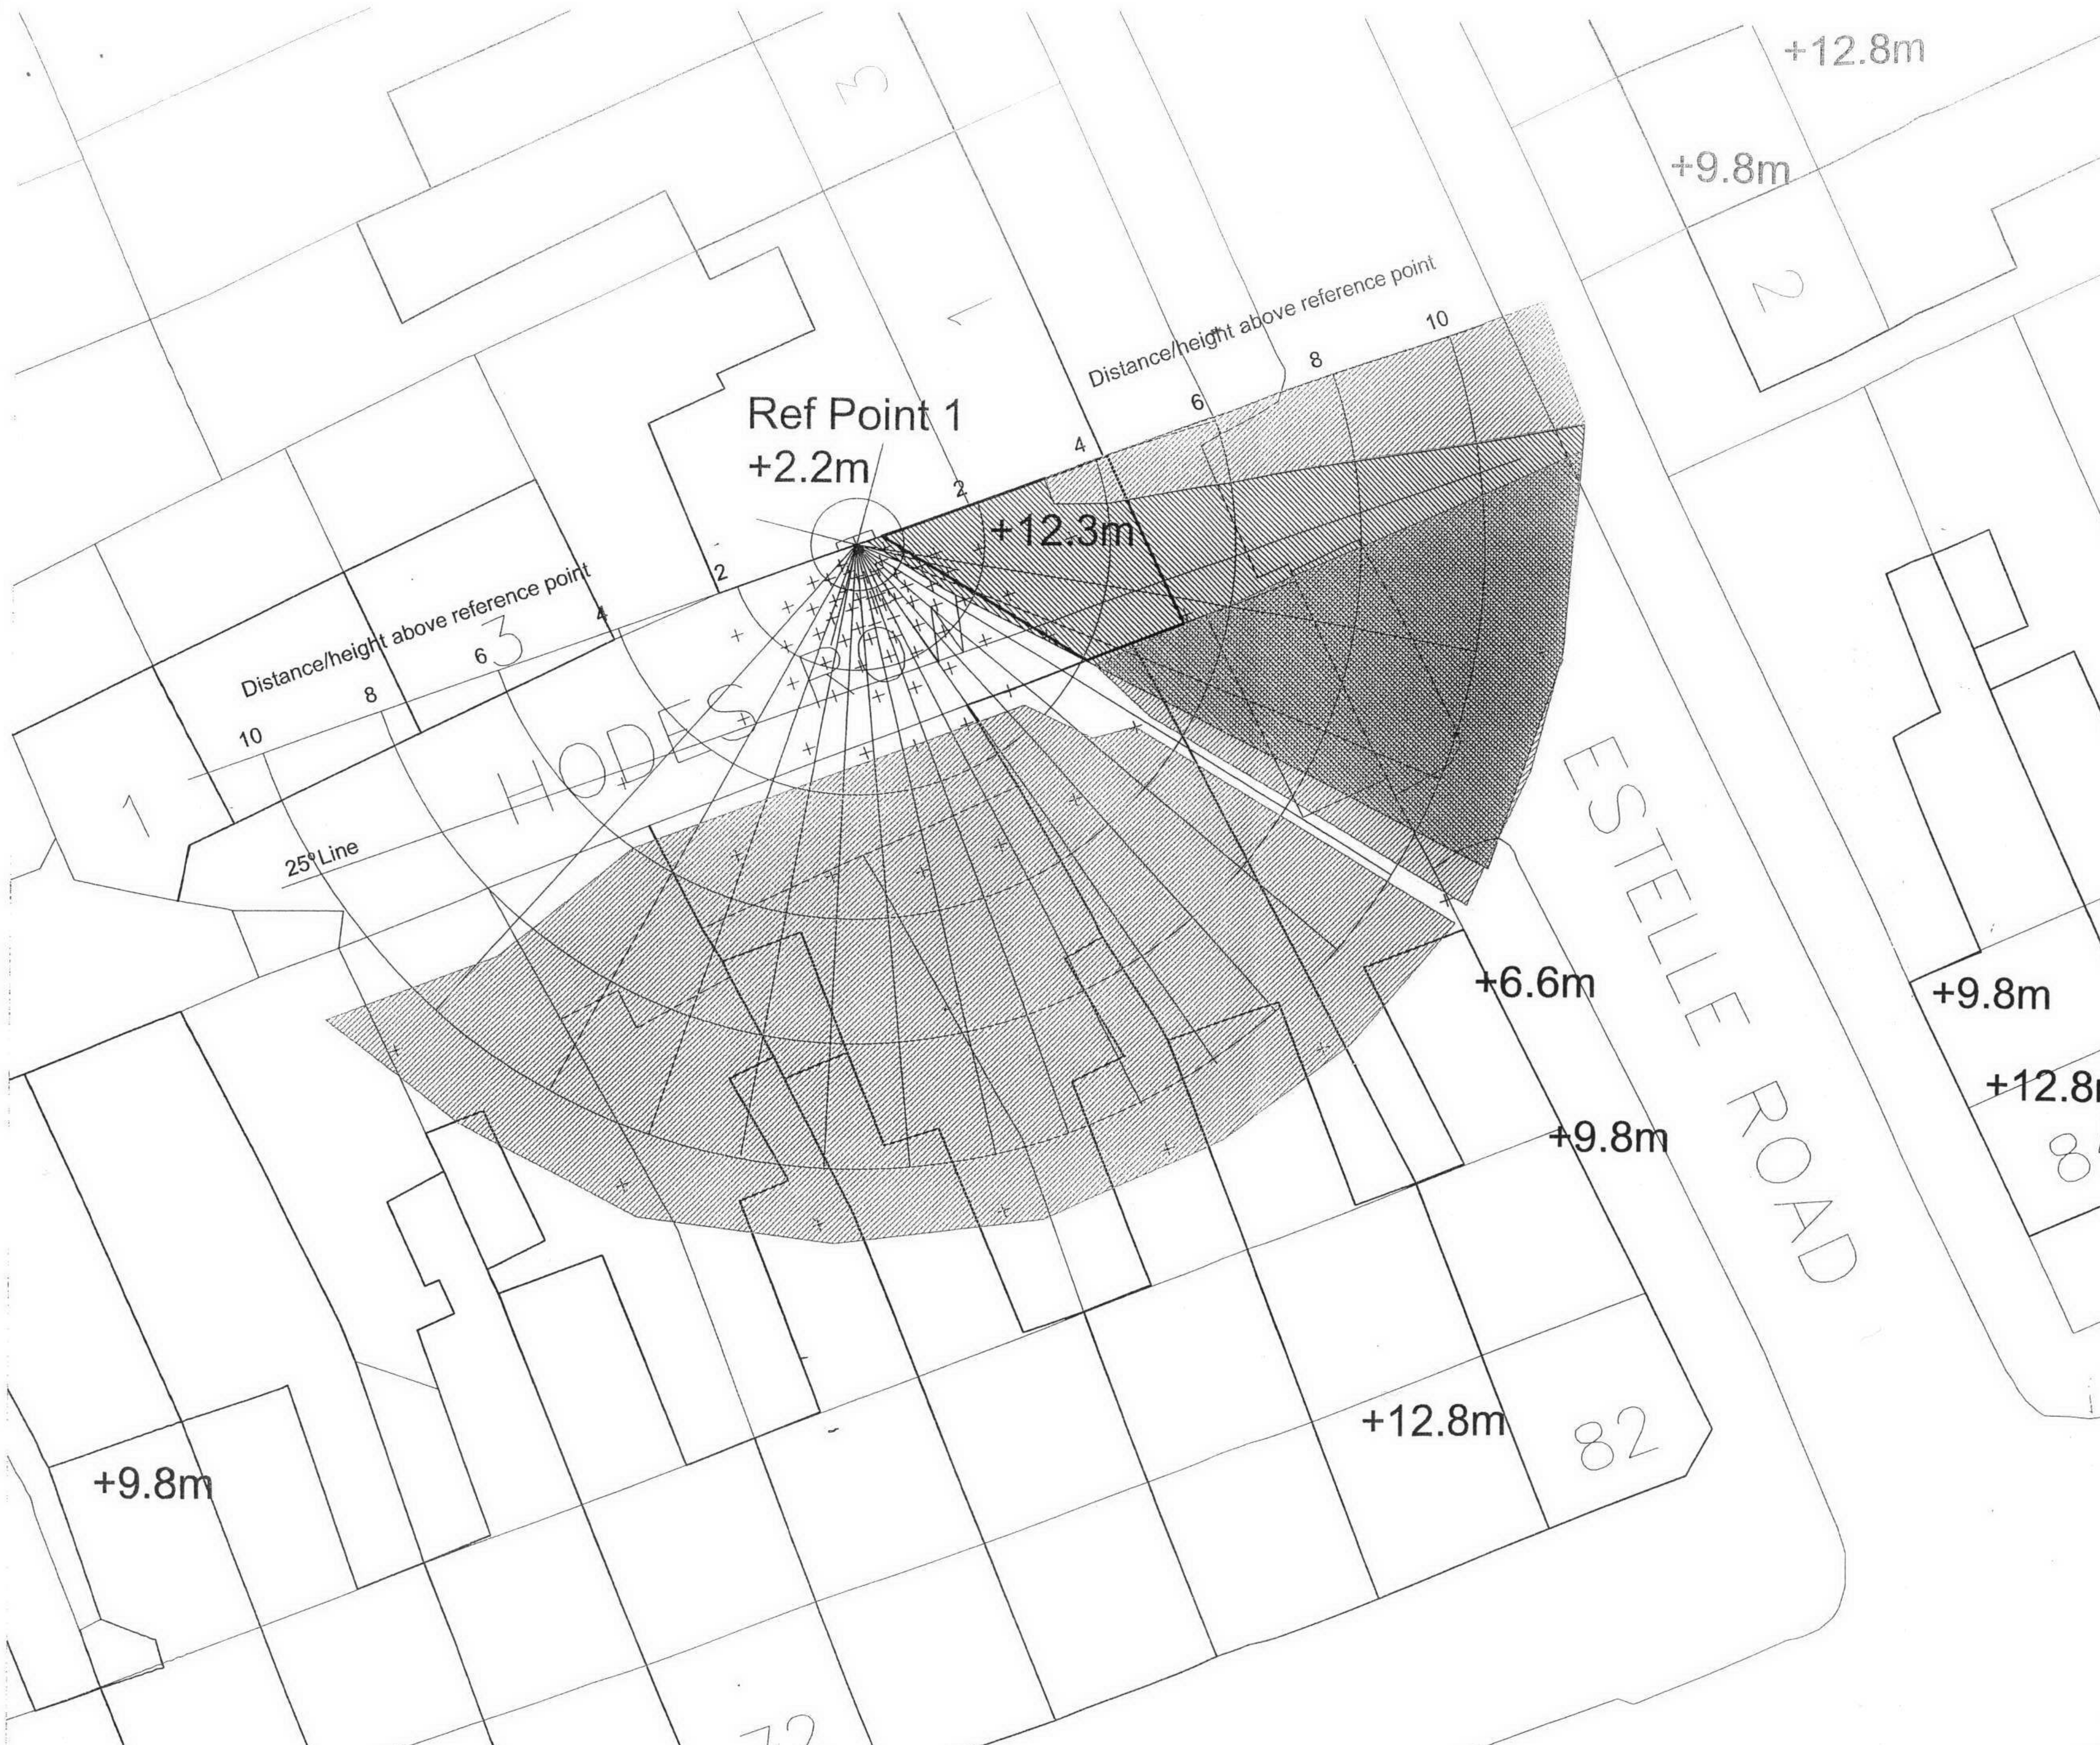

- KEY**
- Existing buildings
 - Proposed development
 - Heights of existing buildings (above ground level)
 - Proposed building heights (above ground level)
 - Reference Points
 - Plot of the existing situation
 - Effect of proposed development

nlp Nathaniel Lichfield and Partners

Project 1 Estelle Road, London NW3

Title **PLAN 1**
Reference Point 1
Vertical Skylight Plot


Client Golden Project Management


Date September 2005

Scale 1:200 @ A3

Drawn by SP

Drg.No A10415/001

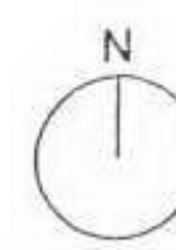


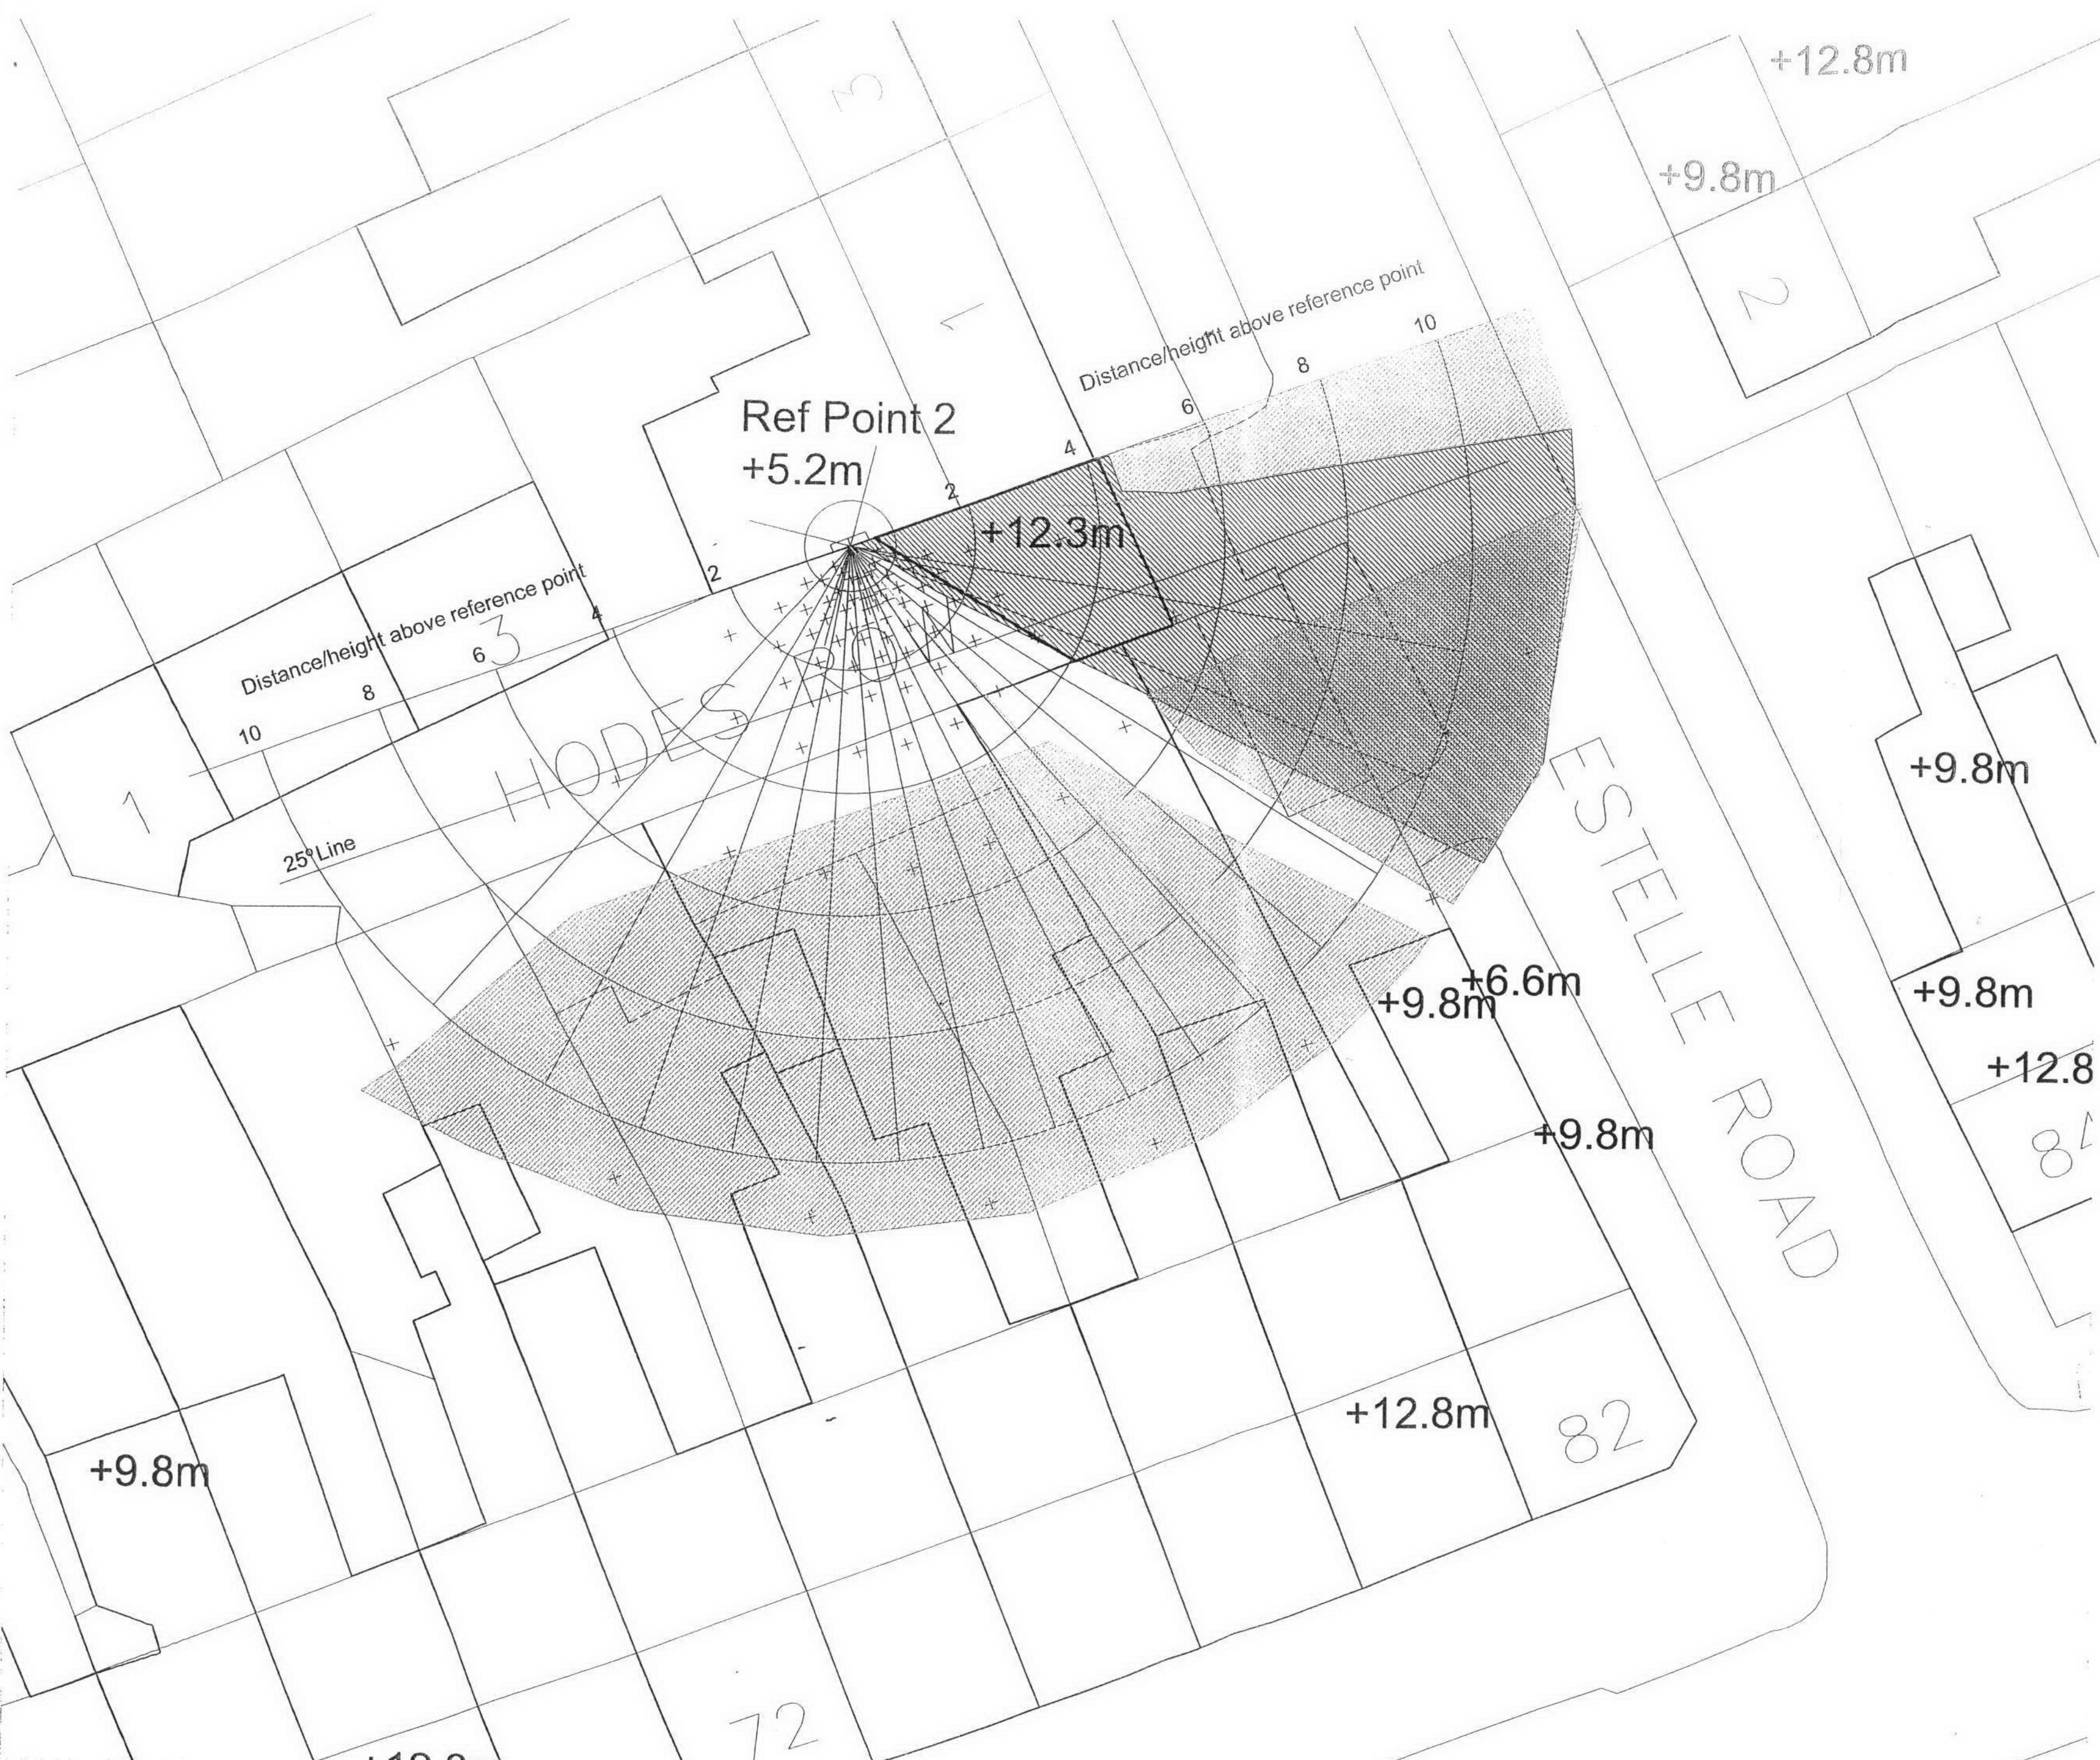


- KEY**
- Existing buildings
 - Proposed development
 - Heights of existing buildings (above ground level)
 - Proposed building heights (above ground level)
 - Reference Points
 - Plot of the existing situation
 - Effect of proposed development




nlp Nathaniel Lichfield and Partners

Project	1 Estelle Road, London NW3
Title	PLAN 2 Reference Point 2 Vertical Skylight Plot
Client	Golden Project Management
Date	September 2005
Scale	1:200 @ A3
Drawn by	SP
Drg.No	A10415/002

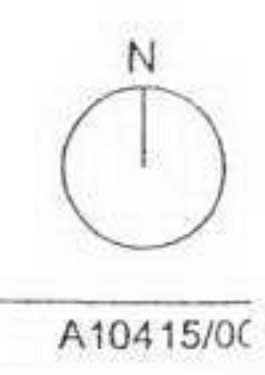

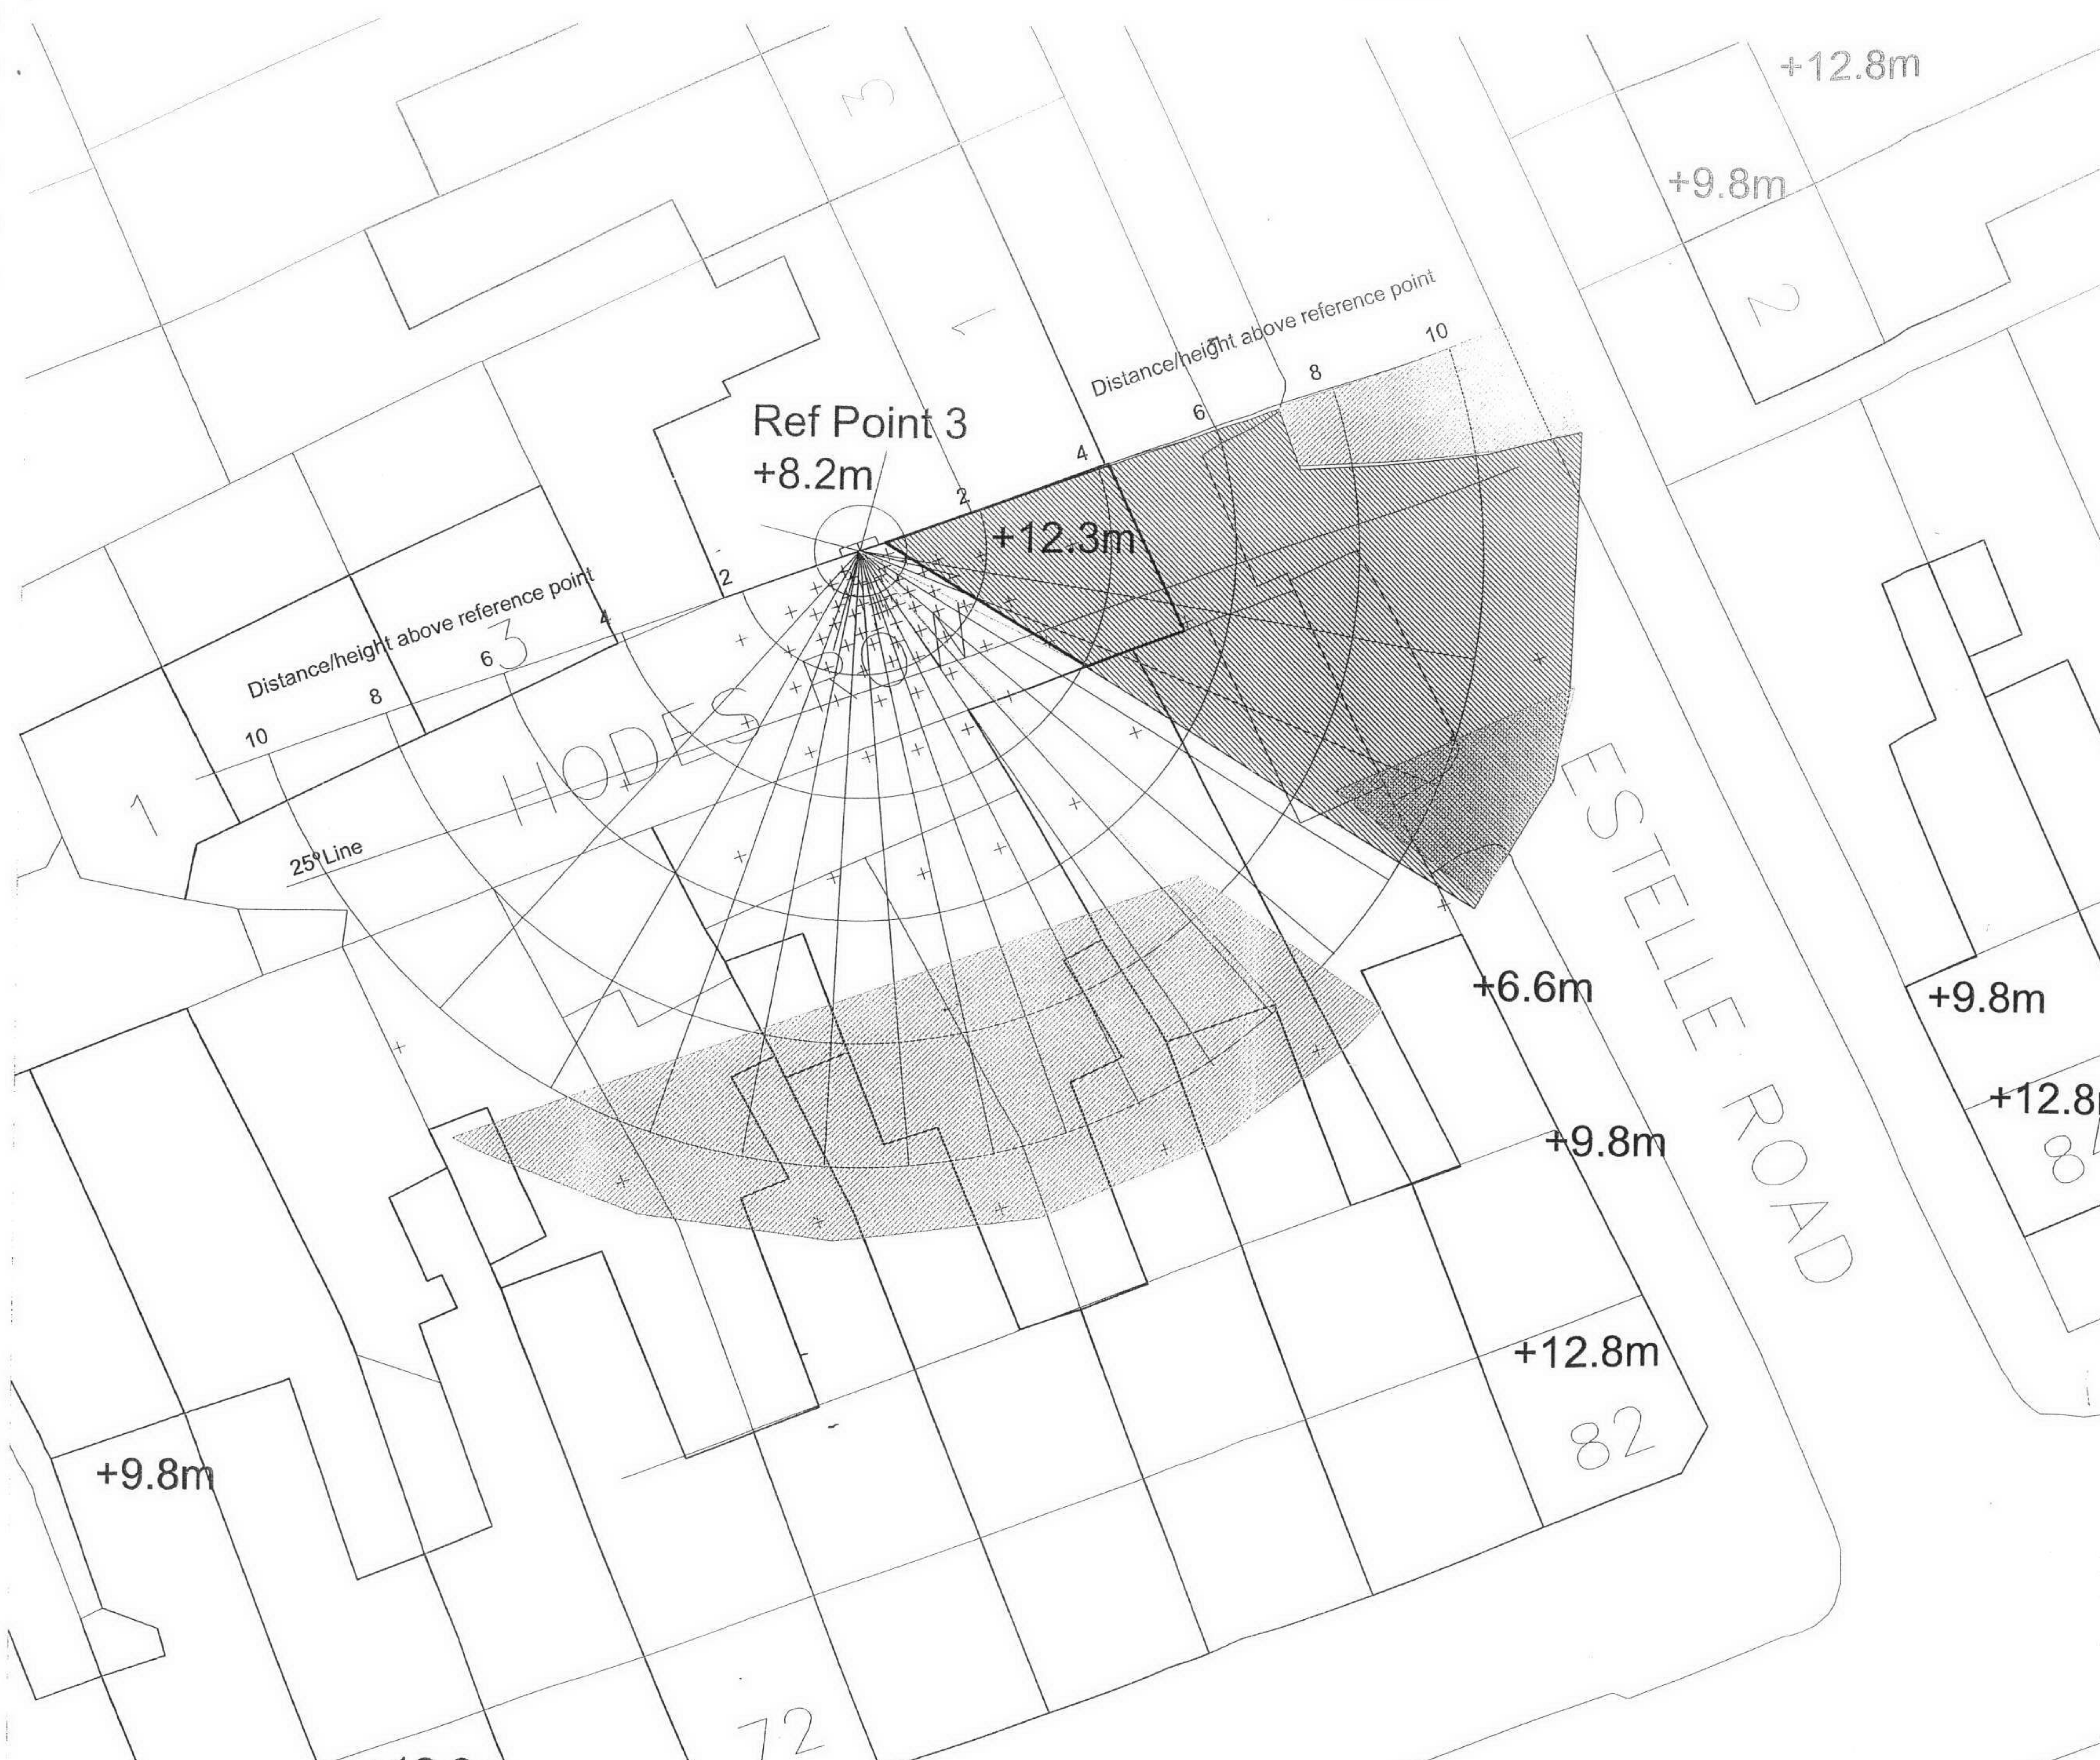

KEY

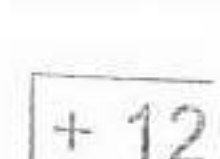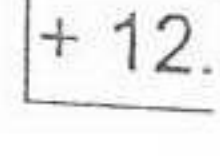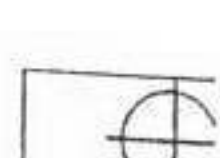- Existing buildings 
- Proposed development 
- Heights of existing buildings (above ground level) 
- Proposed building heights (above ground level) 
- Reference Points 
- Plot of the existing situation 
- Effect of proposed development 

nlp Nathaniel Lichfield
and Partners

Project 1 Estelle Road, London NW3

Title **PLAN 3**
Reference Point 3
Vertical Skylight Plot

Client Golden Project Management

Date September 2005

Scale 1:200 @ A3


Drawn by SP

Org.No A10415/003



A10415/00

Based upon Ordnance Survey mapping with the permission of Her Majesty's

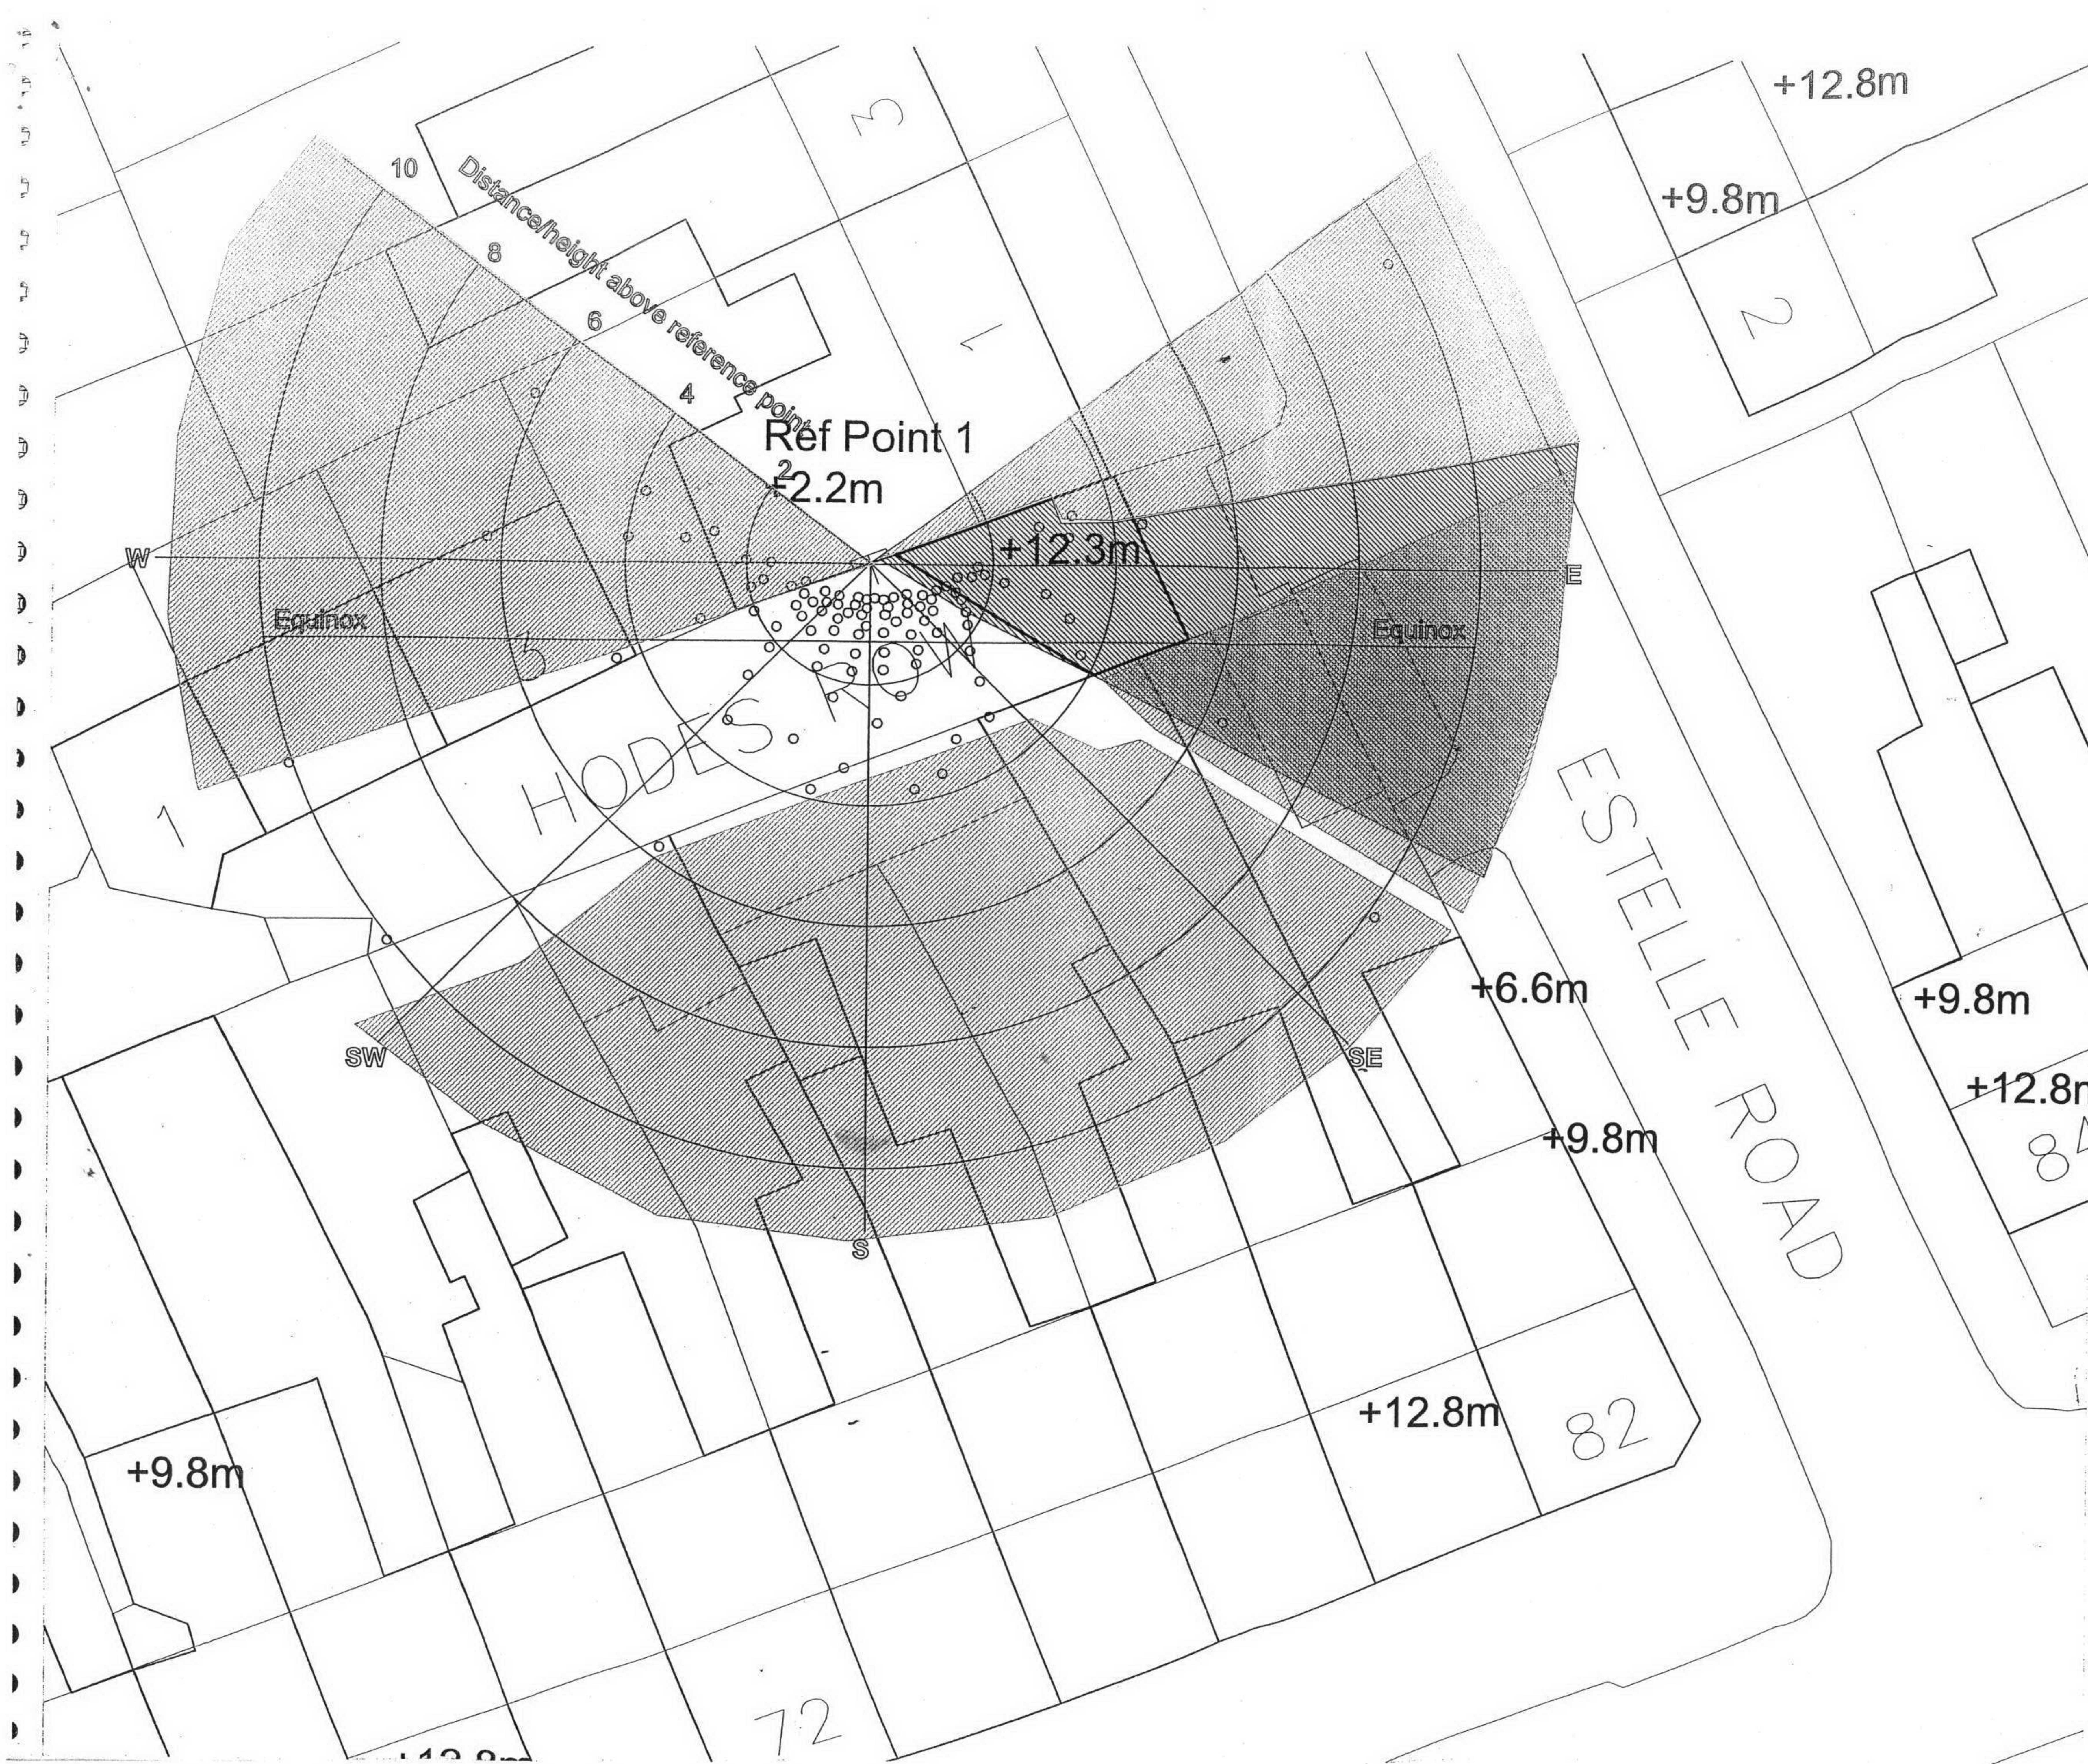

KEY

- Existing buildings
- Proposed development
- Heights of existing buildings (above ground level)
- Proposed building heights (above ground level)
- Reference Points
- Plot of the existing situation
- Effect of proposed development

nlp Nathaniel Lichfield and Partners

Project 1 Estelle Road, London NW3

Title **PLAN 4**
Reference Point 1
Sunlight Availability Plot


Client Golden Project Management


Date September 2005

Scale 1:200 @ A3

Drawn by SP

Drg.No A10415/004

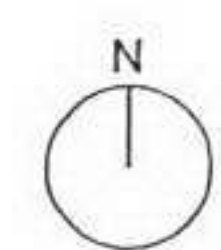

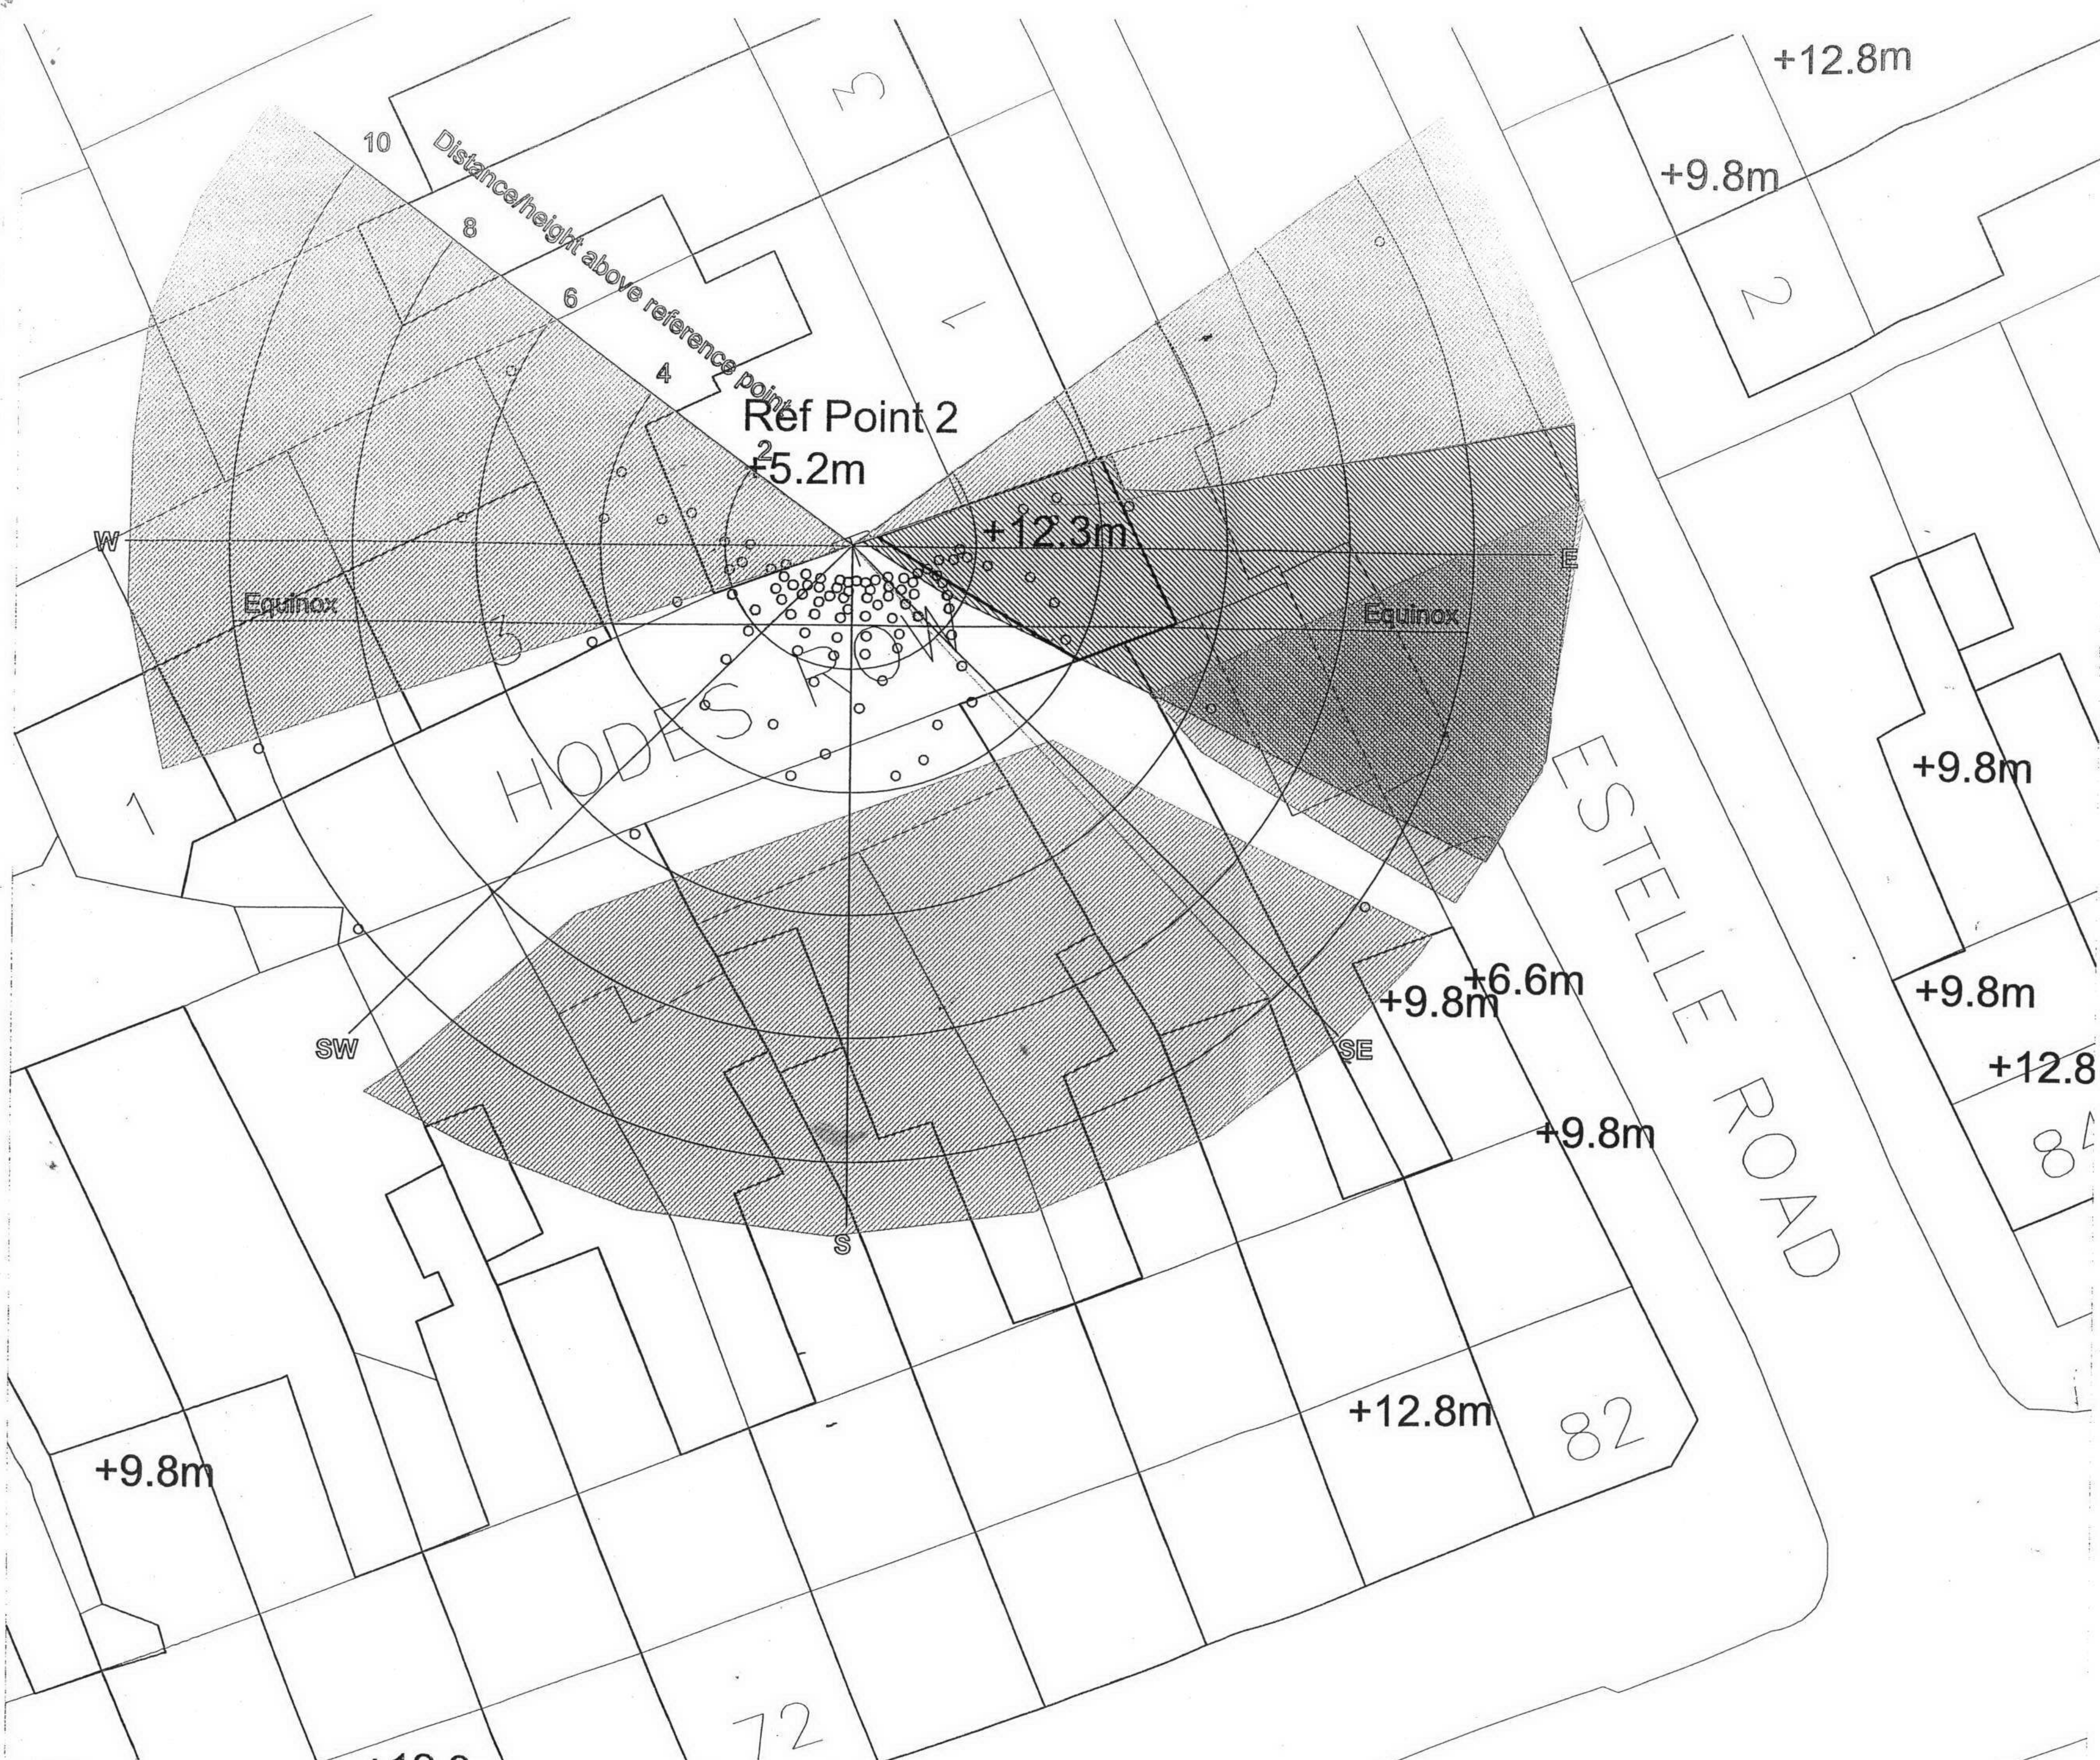

KEY

- Existing buildings
- Proposed development
- Heights of existing buildings (above ground level)
- Proposed building heights (above ground level)
- Reference Points
- Plot of the existing situation
- Effect of proposed development

nlp Nathaniel Lichfield and Partners

Project 1 Estelle Road, London NW3

Title **PLAN 5**
Reference Point 2
Sunlight Availability Plot

Client Golden Project Management


Date September 2005




Scale 1:200 @ A3

Drawn by SP

Drg.No A10415/005

Based upon Ordnance Survey mapping with the permission of Her Majesty's

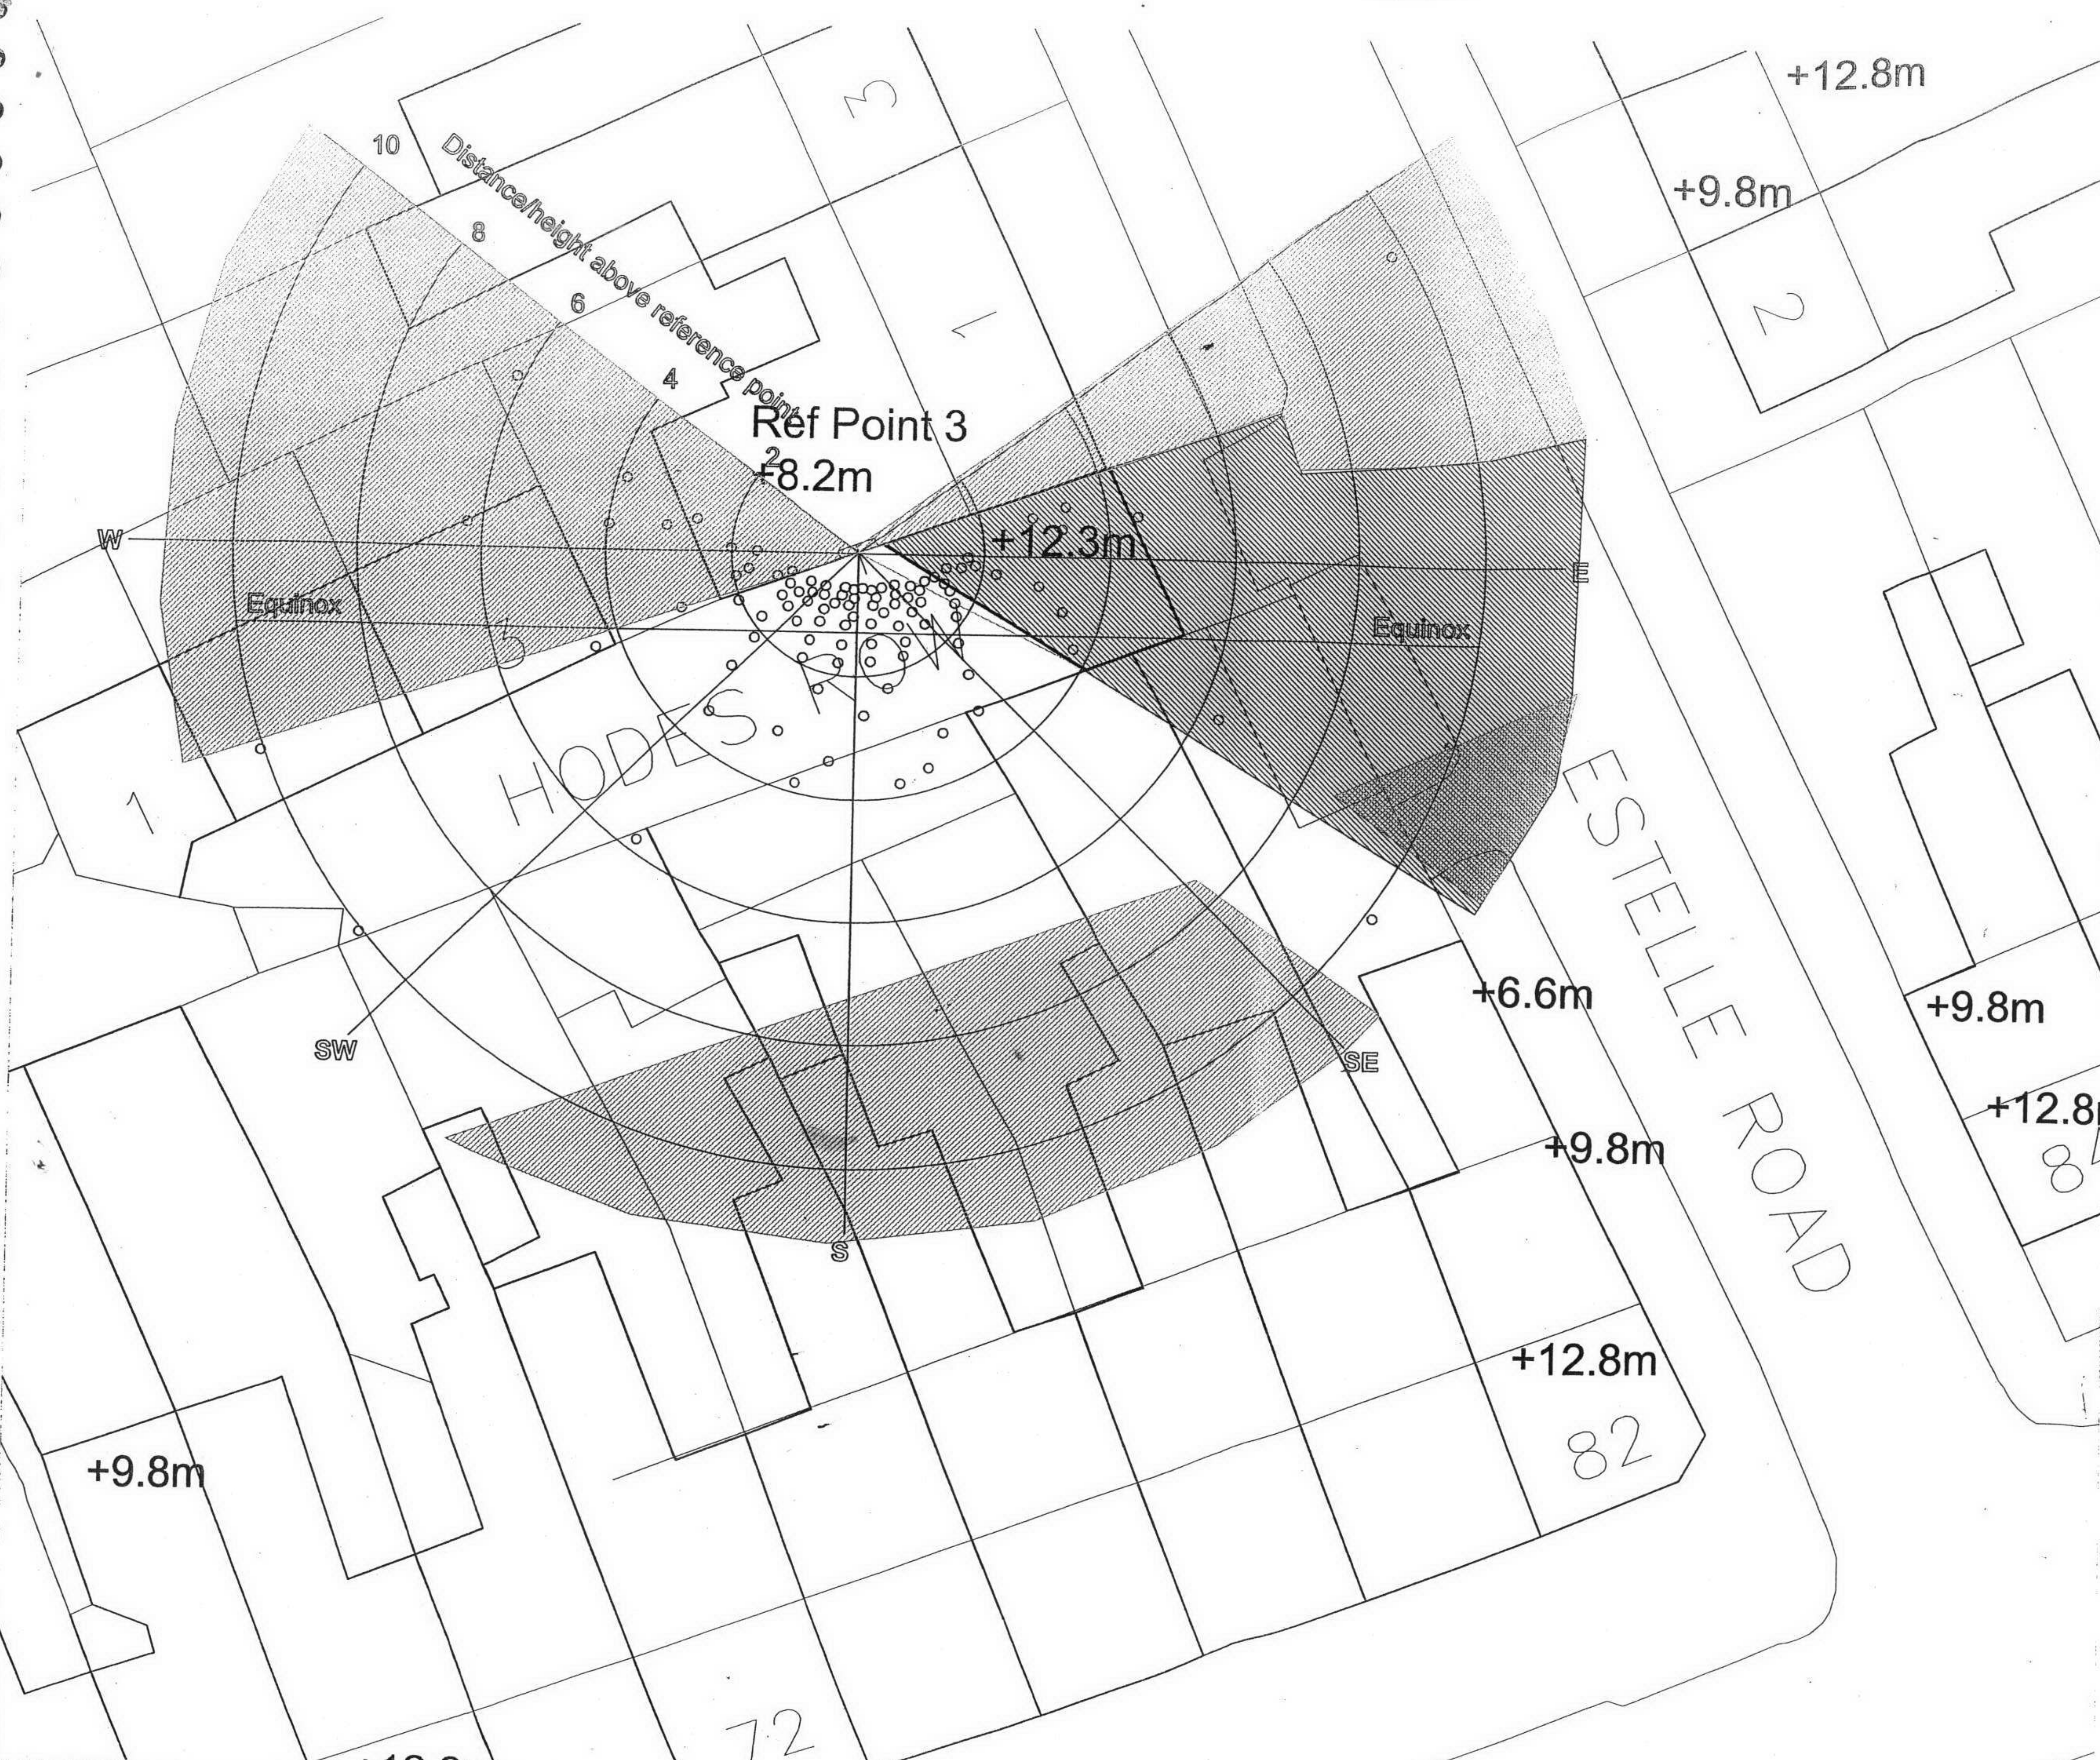

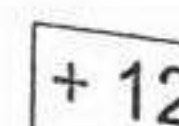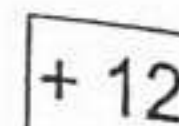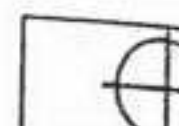- KEY**
- Existing buildings 
 - Proposed development 
 - Heights of existing buildings (above ground level) 
 - Proposed building heights (above ground level) 
 - Reference Points 
 - Plot of the existing situation 
 - Effect of proposed development 

nlp Nathaniel Lichfield and Partners

Project	1 Estelle Road, London NW3
Title	PLAN 6 Reference Point 3 Sunlight Availability Plot
Client	Golden Project Management
Date	September 2005
Scale	1:200 @ A3
Drawn by	SP
Drg.No	A10415/006

